


VENDOR STORAGE AREA

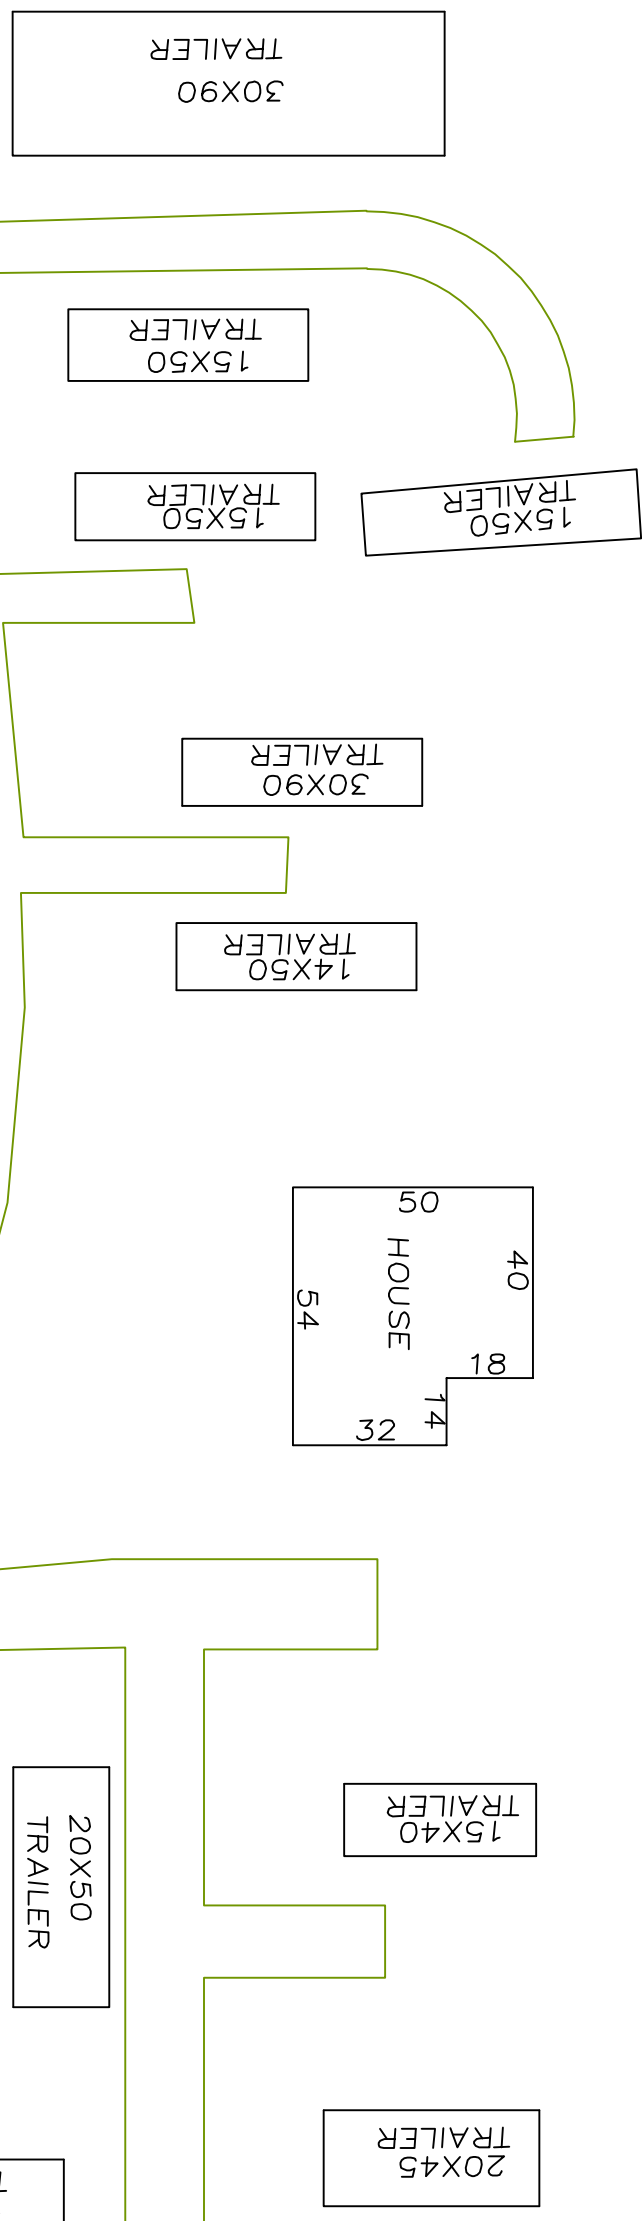

MAP 155--252--1
C & G REALTY TRUST
70 ENDICOTT STREET NORTH

BIKE WEEK VENDOR PLAN - 2023

WEIRS BEACH DRIVE IN THEATER ONE-EYED JACK SALOON

76 ENDICOTT ST. NORTH

LACONIA, NH 03246

BEVERAGE CENTER

V1 VENDOR AREA (10X10 OR 10X20) TYP)

ROAD BARRICADE

12' FENCE

12' ISLE WIDTH INDICATOR

DIRECTIONAL ARROW

ELEC ELECTRIC AND WATER


GROSS WALK

ATM MACHINE

BALL / BIKE

* EMERGENCY EXIT ONLY IF REQUIRED BY THE CITY OF LACONIA

** ENTRANCE / EXIT

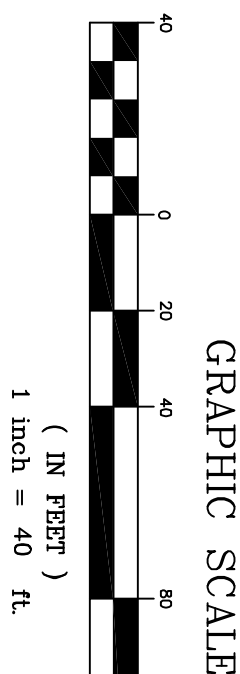

NOTES:

1. SITE IS LOCATED IN THE RESORT COMMERCIAL DISTRICT (OR)
2. VENDOR SPACE SIZES MAY VARY AS SHOWN AT ANGLED AREAS
3. OTHER SIZES ARE AS FOLLOWS: V1-V17 & V210-245 (10X10) V24-V209 (10X30) V63 (50' DIA) 3 TEMPORARY DISTRIBUTION LINES FOR WATER AND ELECTRICAL WILL BE RUN ALONG VENDOR SPACES
4. POTENTIAL FOOD VENDOR LOCATIONS:
V3,4,5,31,32,61,62,65,66,75,76,83,117,127,134,151,174,213, 220,225,227-245, 89, 90, 91, 92, 93, 94, 100.
5. 240 STANDARD 9X19 PARKING SPACES SHOWN HEREON = 960 EQUIVALENT MOTORCYCLE PARKING SPACES.
6. FIRE EXTINGUISHERS ARE REQUIRED AT EACH BIKE BUILD OFF SITE AND AT ALL STAGE AND BAR AREAS.
7. FOOD VENDORS MUST BE ON LEVEL GROUND OR PROPERLY SUPPORTED TO THE TRAILER FRAME AND NOT THE TIRES.

SITE MANAGER:

LARRY BALDI

603-273-6090

SCALE: 1" = 40'
DR. BY: JR OK. BY: JR
JOB NO. 2007-22
SHEET NO. 1 OF 1
3-7-2023

SITE PLAN PREPARED BY:

Roken Consulting, LLC
89 KING ROAD, CHICHESTER, NH 03258
PH: 603-387-8688 FAX: 603-513-6242



MAP 162--40--10
THURSTON ENTERPRISES, INC
18 ENDICOTT STREET NORTH

MAP 162--40--10
THURSTON ENTERPRISES, INC
18 ENDICOTT STREET NORTH

