



Consultant
Address
Address
Phone
Fax
e-mail

Consultant
Address
Address
Phone
Fax
e-mail

Consultant	
Address	
Address	
Phone	
Fax	
e-mail	

Consultant
Address
Address
Phone
Fax
e-mail

Consultant
Address
Address
Phone
Fax
e-mail

[illegible]

DRAFTSMANSHIP
FORTIFIED
WEST ELEVATION

Project number	001
Date	2025/07/20
Drawn by	JACQUES FONTILUS
Checked by	Checker
E4	
Scale	1/8" = 1'-0"



Consultant
Address
Address
Phone
Fax
e-mail

Consultant
Address
Address
Phone
Fax
e-mail

Consultant
Address
Address
Phone
Fax
e-mail

Consultant
Address
Address
Phone
Fax
e-mail

Consultant
Address
Address
Phone
Fax
e-mail

[illegible]

DRAFTSMANSHIP
FORTIFIED
NORTH ELEVATION

Project number	001
Date	2025/07/20
Drawn by	JACQUES FONTILUS
Checked by	Checker
E3	
Scale	1/8" = 1'-0"



Consultant
Address
Address
Phone
Fax
e-mail

Consultant
Address
Address
Phone
Fax
e-mail

Consultant
Address
Address
Phone
Fax
e-mail

Consultant
Address
Address
Phone
Fax
e-mail

Consultant
Address
Address
Phone
Fax
e-mail


1992, 1993, 1994,26

[illegible]

DRAFTSMANSHIP
FORTIFIED
EAST ELEVATION

Project number	001
Date	2025/07/20
Drawn by	JACQUES FONTILIS
Checked by	Checker
E2	
Scale	1/8" = 1'-0"

025-07-20 2:07:09 PM

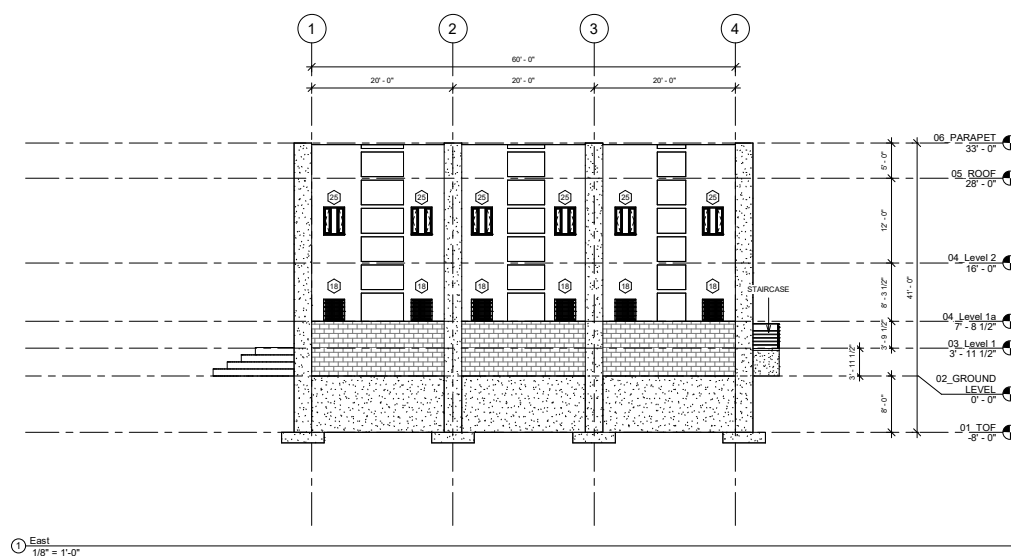

① East
1/8" = 1'-0"




Consultant
Address
Address
Phone
Fax
e-mail

Consultant
Address
Address
Phone
Fax
e-mail

Consultant
Address
Address
Phone
Fax
e-mail

Consultant
Address
Address
Phone
Fax
e-mail

Consultant
Address
Address
Phone
Fax

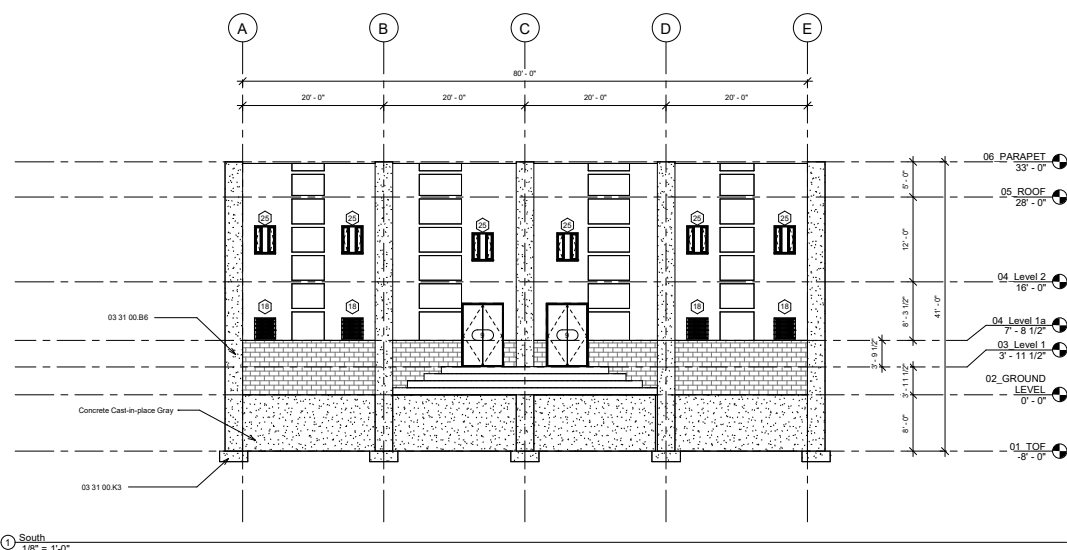

① South
1/8" = 1'-0"

[illegible]

DRAFTSMANSHIP
FORTIFIED
SOUTH ELEVATION

Project number	001
Date	2025/07/20
Drawn by	JACQUES FONTILUS
Checked by	Checker
E1	
Scale	1/8" = 1'-0"