



Consultant	
Address	
Address	
Phone	
Fax	
e-mail	

Consultant
Address
Address
Phone
Fax
e-mail

Consultant	
Address	
Address	
Phone	
Fax	
e-mail	


Consultant	
Address	
Address	
Phone	
Fax	
e-mail	

Consultant
Address
Address
Phone
Fax

[illegible]

DRAFTSMANSHIP_HD
STRUCTURAL_002
EAST ELEVATION

Project number	002
Date	25/01/15
Drawn by	JACQUES FONTILUS
Checked by	Checker
S.10	
Scale	1 : 100

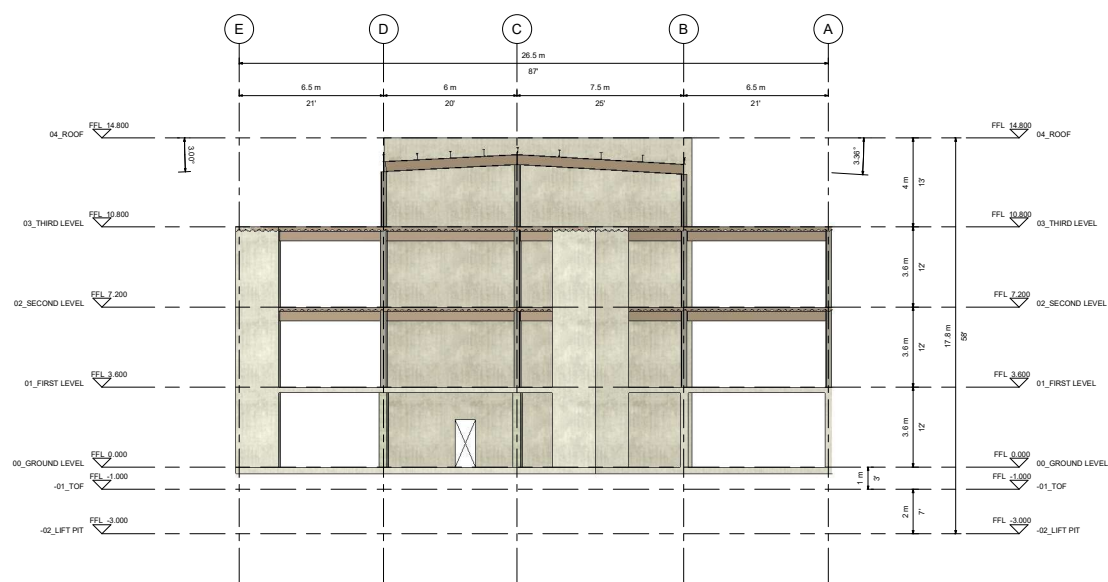

① East
1 : 100



Consultant
Address
Address
Phone
Fax
e-mail

Consultant
Address
Address
Phone
Fax
e-mail

Consultant	
Address	
Address	
Phone	
Fax	
e-mail	

Consultant	
Address	
Address	
Phone	
Fax	
e-mail	

Consultant
Address
Address
Phone
Fax
e-mail

[illegible]

DRAFTSMANSHIP_HD
STRUCTURAL_002
NORTH ELEVATION

Project number	002
Date	25/01/15
Drawn by	JACQUES FONTILIUS
Checked by	Checker

S.12

Scale	1 : 200
-------	---------



Consultant
Address
Address
Phone
Fax
e-mail

Consultant
Address
Address
Phone
Fax
e-mail

Consultant
Address
Address
Phone
Fax
e-mail


Consultant	
Address	
Address	
Phone	
Fax	
e-mail	

Consultant
Address
Address
Phone
Fax

[illegible]

DRAFTSMANSHIP_HD
STRUCTURAL_002
WEST ELEVATION

Project number	002
Date	25/01/15
Drawn by	JACQUES FONTILUS
Checked by	Checker
S.13	
Scale	1 : 100

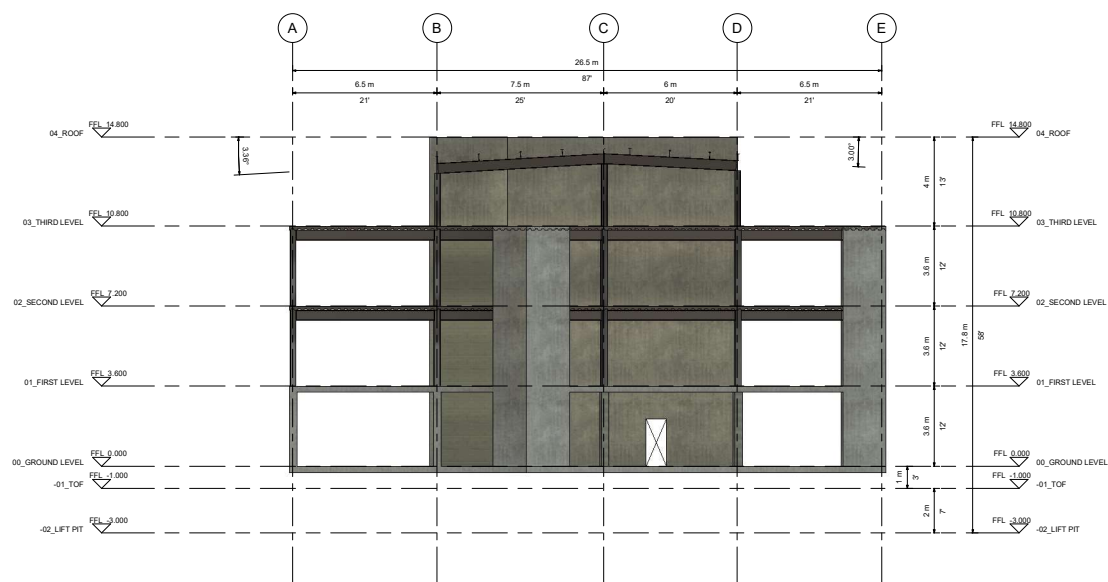

① West
1 : 100



Consultant
Address
Address
Phone
Fax
e-mail

Consultant
Address
Address
Phone
Fax
e-mail

Consultant	
Address	
Address	
Phone	
Fax	
e-mail	

Consultant
Address
Address
Phone
Fax
e-mail

Consultant
Address
Address
Phone
Fax
e-mail

① South
1 : 200

[illegible]

DRAFTSMANSHIP_HD
STRUCTURAL_002
SOUTH ELEVATION

Project number	002
Date	25/01/15
Drawn by	JACQUES FONTILUS
Checked by	Checker
S.14	
Scale	1 : 200



Consultant
Address
Address
Phone
Fax
e-mail

Consultant
Address
Address
Phone
Fax
e-mail

Consultant
Address
Address
Phone
Fax
e-mail

Consultant
Address
Address
Phone
Fax
e-mail


e-mail	
Consultant	
Address	
Address	
Phone	
Fax	

e-mail

[illegible]

DRAFTSMANSHIP_HD
STRUCTURAL_002
SITE

Project number	002
Date	25/01/15
Drawn by	JACQUES FONTILUS
Checked by	Checker
S.4	
Scale	1 : 200

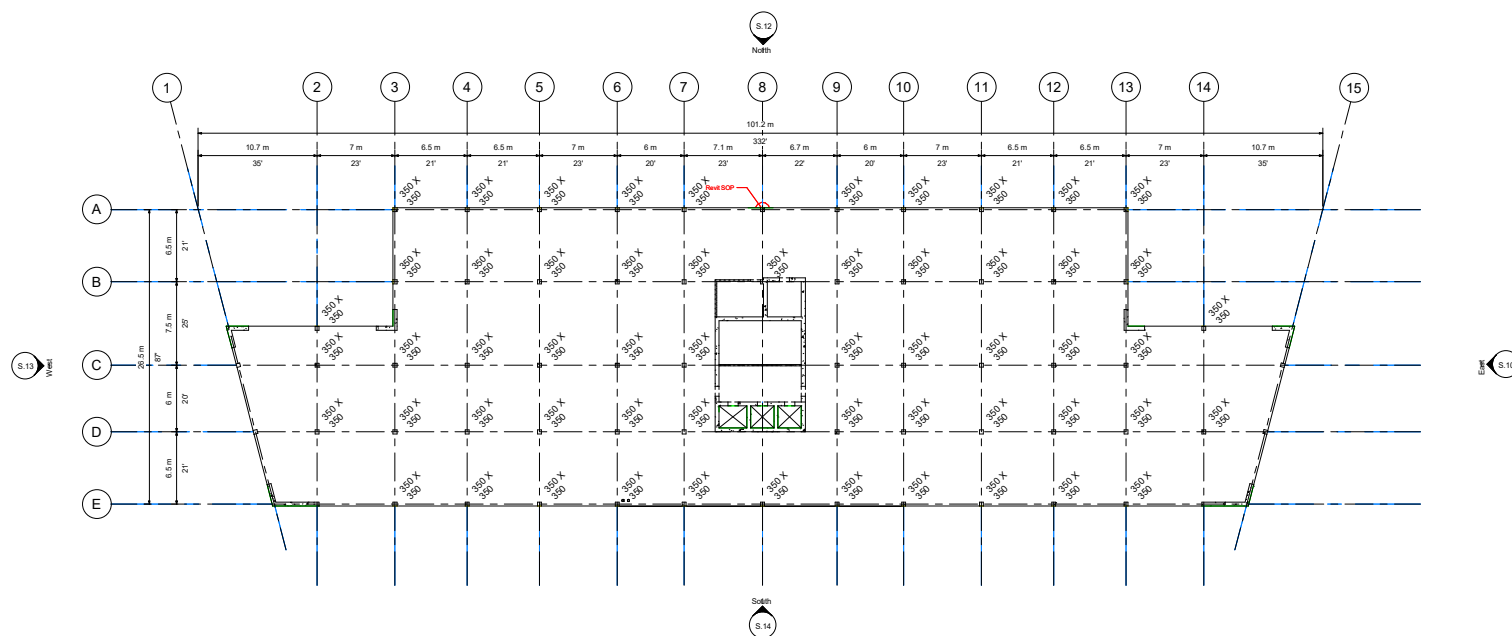

1 Site
1 : 200



Consultant
Address
Address
Phone
Fax
e-mail

Consultant
Address
Address
Phone
Fax
e-mail

Consultant	
Address	
Address	
Phone	
Fax	
e-mail	

Consultant
Address
Address
Phone
Fax
e-mail


Consultant
Address
Address
Phone
Fax
e-mail

1997, 1998, 1999,26

[illegible]

DRAFTSMANSHIP_HD
STRUCTURAL_002
GROUND LEVEL

Project number	002
Date	25/01/15
Drawn by	JACQUES FONTILUS
Checked by	Checker
S.5	
Scale	1 : 200

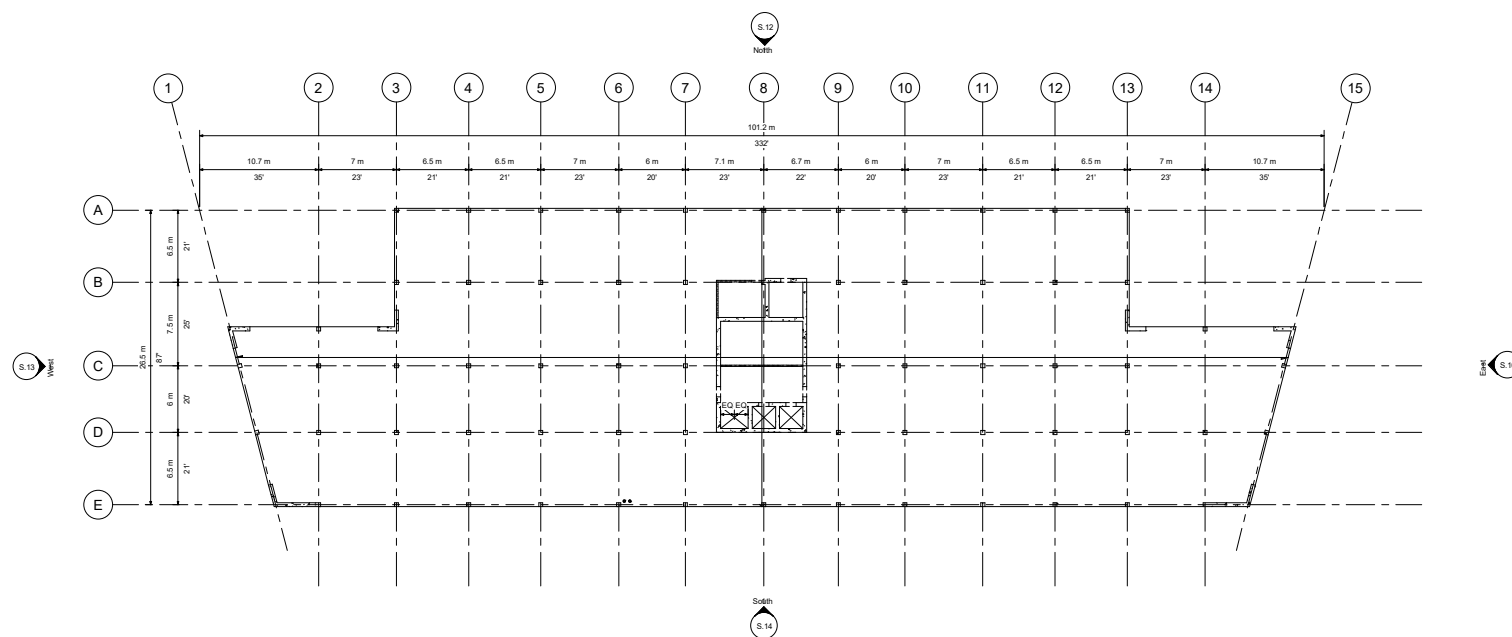

1 00_GROUND LEVEL
1 : 200



Consultant
Address
Address
Phone
Fax
e-mail

Consultant
Address
Address
Phone
Fax
e-mail

Consultant
Address
Address
Phone
Fax
e-mail


Consultant
Address
Address
Phone
Fax
e-mail

e-mail	
Consultant	
Address	
Address	
Phone	
Fax	


[illegible]

DRAFTSMANSHIP_HD
STRUCTURAL_002
FIRST LEVEL

Project number	002
Date	25/01/15
Drawn by	JACQUES FONTILUS
Checked by	Checker
S.6	
Scale	1 : 200

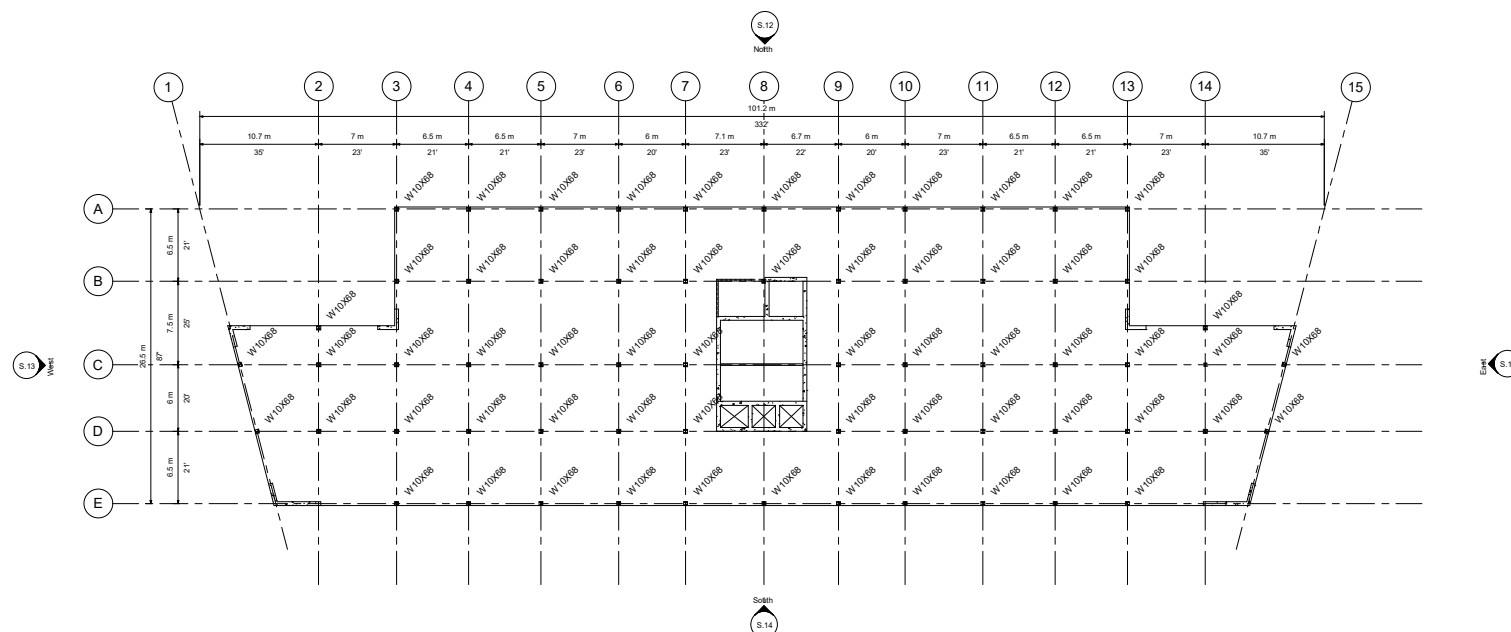

01_FIRST LEVEL
1 : 200

 



Consultant
Address
Address
Phone
Fax
e-mail


Consultant
Address
Address
Phone
Fax
e-mail

Consultant	
Address	
Address	
Phone	
Fax	
e-mail	

Consultant	
Address	
Address	
Phone	
Fax	
e-mail	

Consultant
Address
Address
Phone
Fax
e-mail

East  S.10

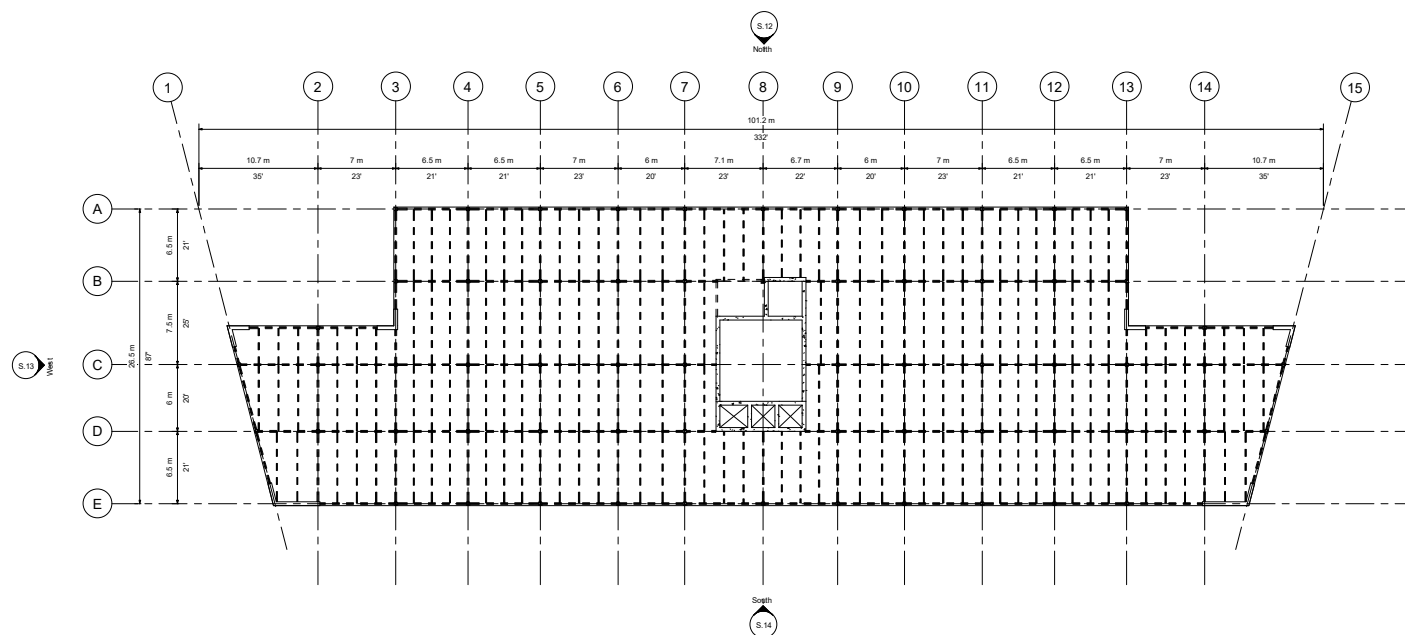

03_THIRD LEVEL
1 : 200

[illegible]

DRAFTSMANSHIP_HD
STRUCTURAL_002
THIRD LEVEL

Project number	002
Date	25/01/15
Drawn by	JACQUES FONTILUS
Checked by	Checker
S.8	
Scale	1 : 200



Consultant
Address
Address
Phone
Fax
e-mail

Consultant
Address
Address
Phone
Fax
e-mail

Consultant	
Address	
Address	
Phone	
Fax	
e-mail	


Consultant
Address
Address
Phone
Fax
e-mail

Consultant
Address
Address
Phone
Fax
e-mail

[illegible]

DRAFTSMANSHIP_HD
STRUCTURAL_002
ROOF

Project number	002
Date	25/01/15
Drawn by	JACQUES FONTILUS
Checked by	Checker
S.9	
Scale	1 : 200

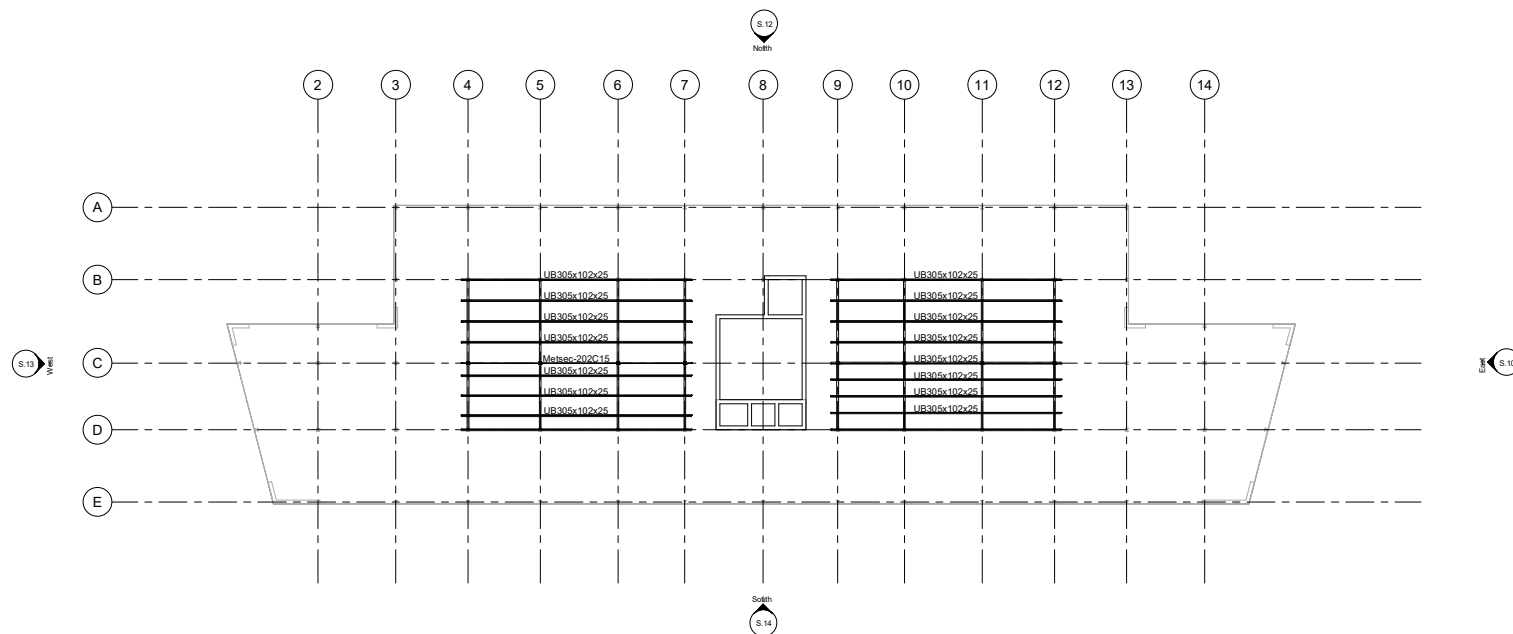

1 04_ROOF
1 : 200