



www.autodesk.com/revit

Consultant
Address
Address
Phone
Fax
e-mail

Consultant
Address
Address
Phone
Fax
e-mail

Consultant
Address
Address
Phone
Fax
e-mail


Consultant
Address
Address
Phone
Fax
e-mail

Consultant
Address
Address
Phone
Fax
e-mail

No.	Description	Date

REVIT STRUCTURE_001 SITE PLAN

Project number	001
Date	25/01/15
Drawn by	JACQUES FONTILIUS
Checked by	Checker
Scale	1 : 200

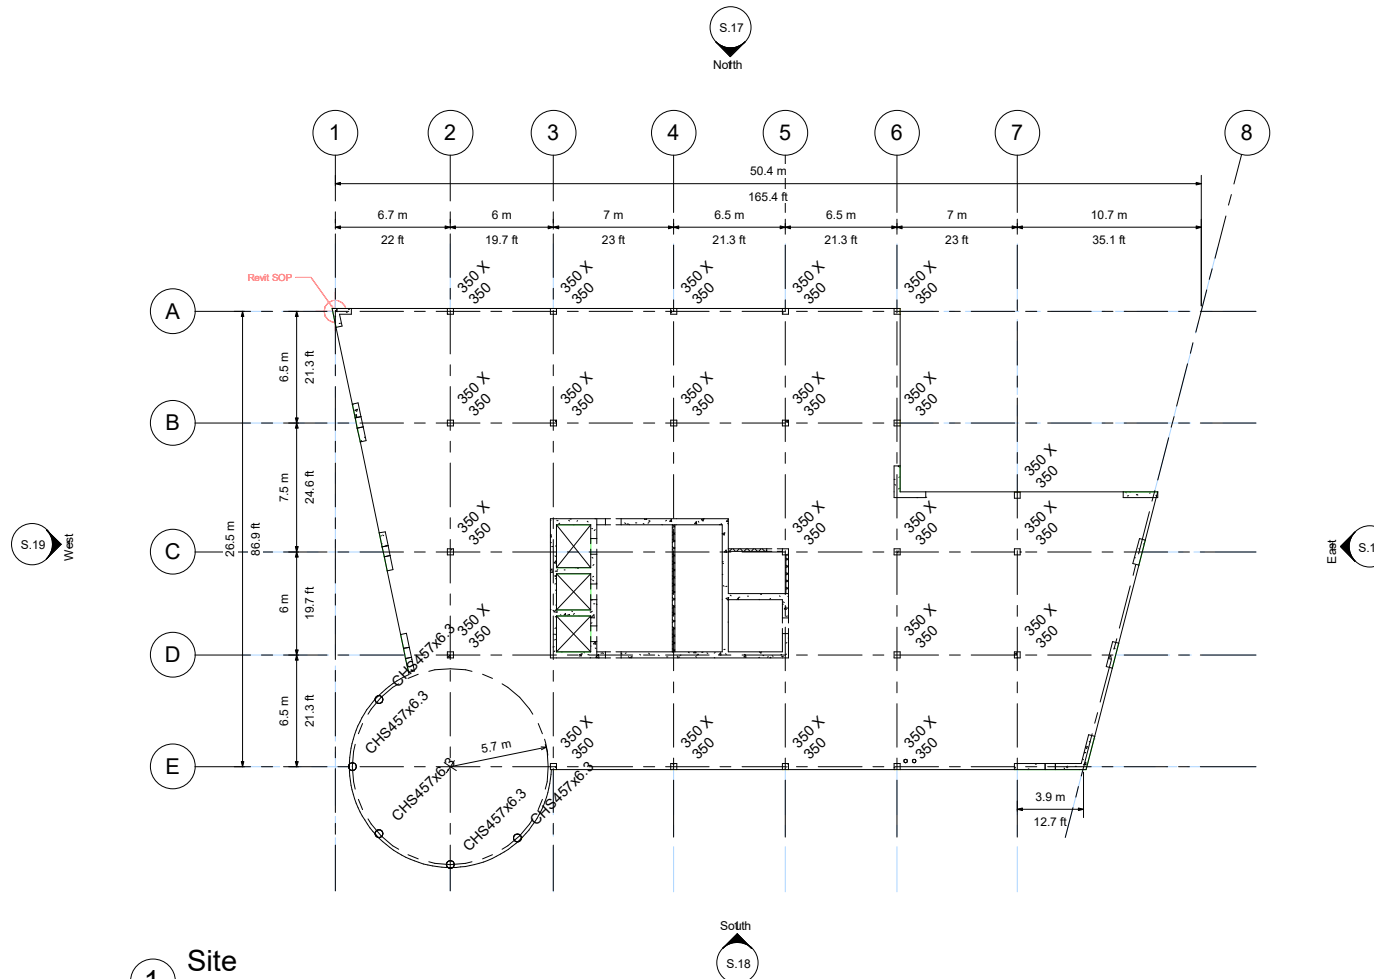

1 Site
1 : 200



www.autodesk.com/revit

Consultant
Address
Address
Phone
Fax
e-mail

Consultant
Address
Address
Phone
Fax
e-mail

Consultant
Address
Address
Phone
Fax
e-mail

Consultant
Address
Address
Phone
Fax
e-mail

Consultant
Address
Address
Phone
Fax
e-mail


[illegible]

REVIT
STRUCTURE_001
GROUND

Project number	001
Date	25/01/15
Drawn by	JACQUES FONTILIUS
Checked by	Checker

S.11

Scale	1 : 200
-------	---------

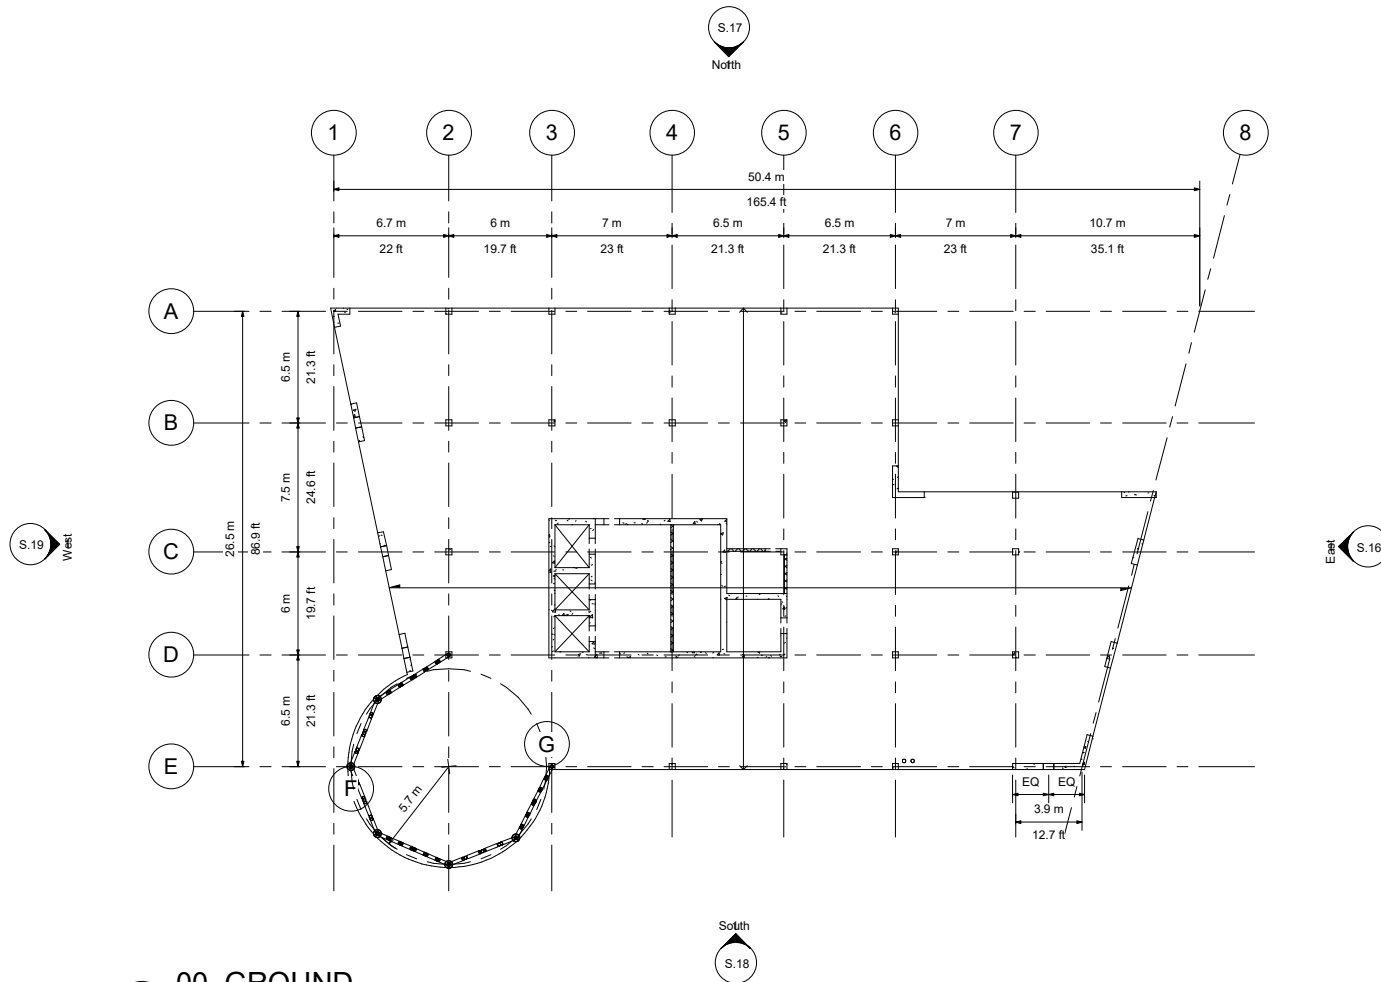

1 00_GROUND
1 : 200



www.autodesk.com/revit

Consultant
Address
Address
Phone
Fax
e-mail

Consultant
Address
Address
Phone
Fax
e-mail

Consultant
Address
Address
Phone
Fax
e-mail

Consultant
Address
Address
Phone
Fax
e-mail

Consultant
Address
Address
Phone
Fax
e-mail


No.	Description	Date

REVIT STRUCTURE_001 FIRST

Project number 001
Date 25/01/15
Drawn by JACQUES FONTILUS
Checked by Checker

S.12

Scale 1 : 200

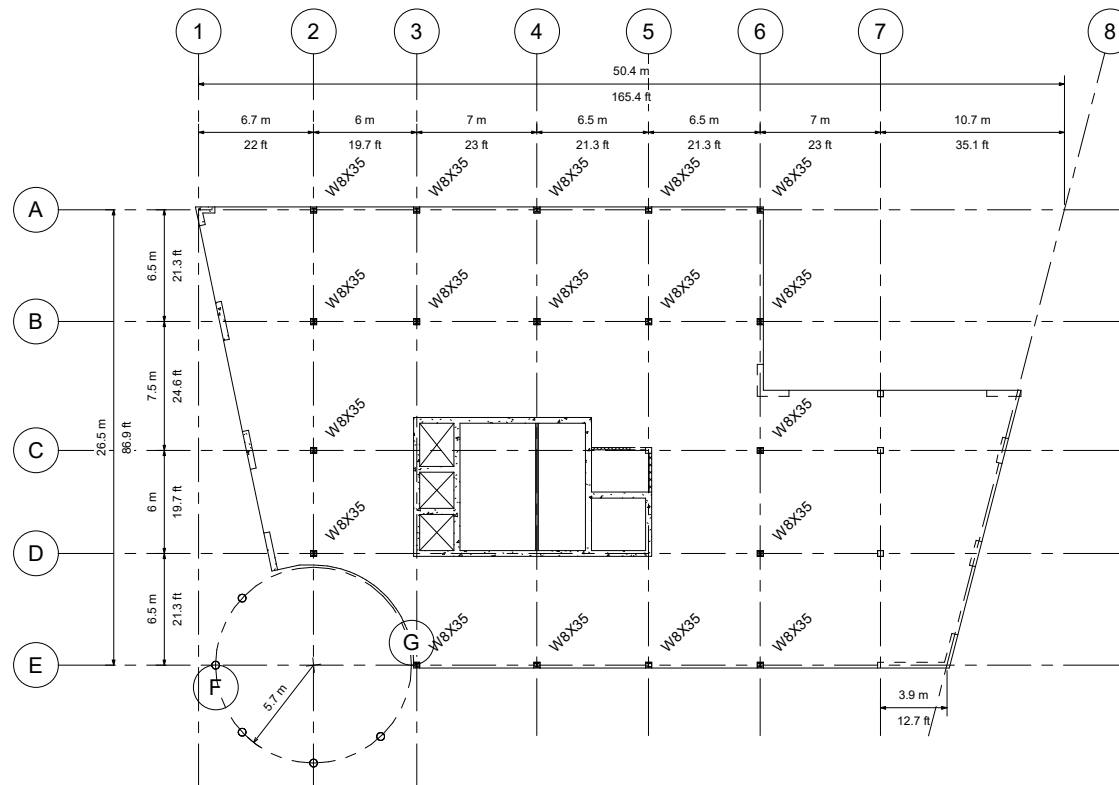


1 01_FIRST
1 : 200



Consultant
Address
Address
Address
Phone

Scale 1 : 100

2025-01-24 2:49:28 PM

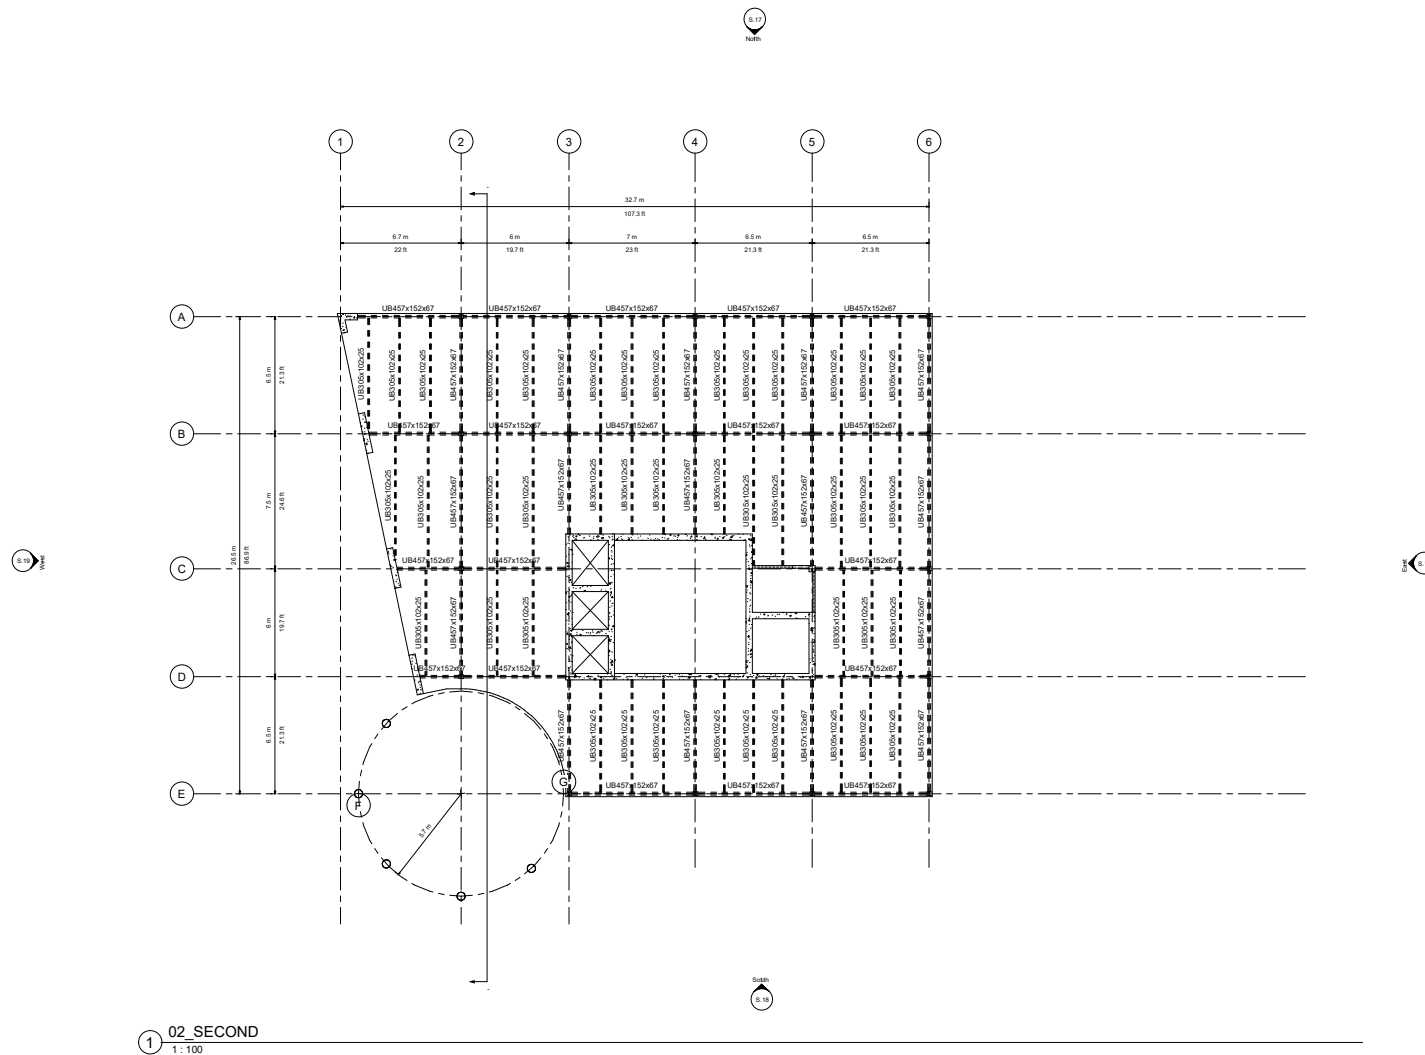



www.autodesk.com/revit

Consultant
Address
Address
Phone
Fax
e-mail

Consultant
Address
Address
Phone
Fax
e-mail

Consultant
Address
Address
Phone
Fax
e-mail

Consultant
Address
Address
Phone
Fax
e-mail


Consultant
Address
Address
Phone
Fax
e-mail

No.	Description	Date

REVIT
STRUCTURE_001
THIRD

Project number	001
Date	25/01/15
Drawn by	JACQUES FONTILIUS
Checked by	Checker
S.14	
Scale	1 : 200

2025-01-24 22:48:40 PM

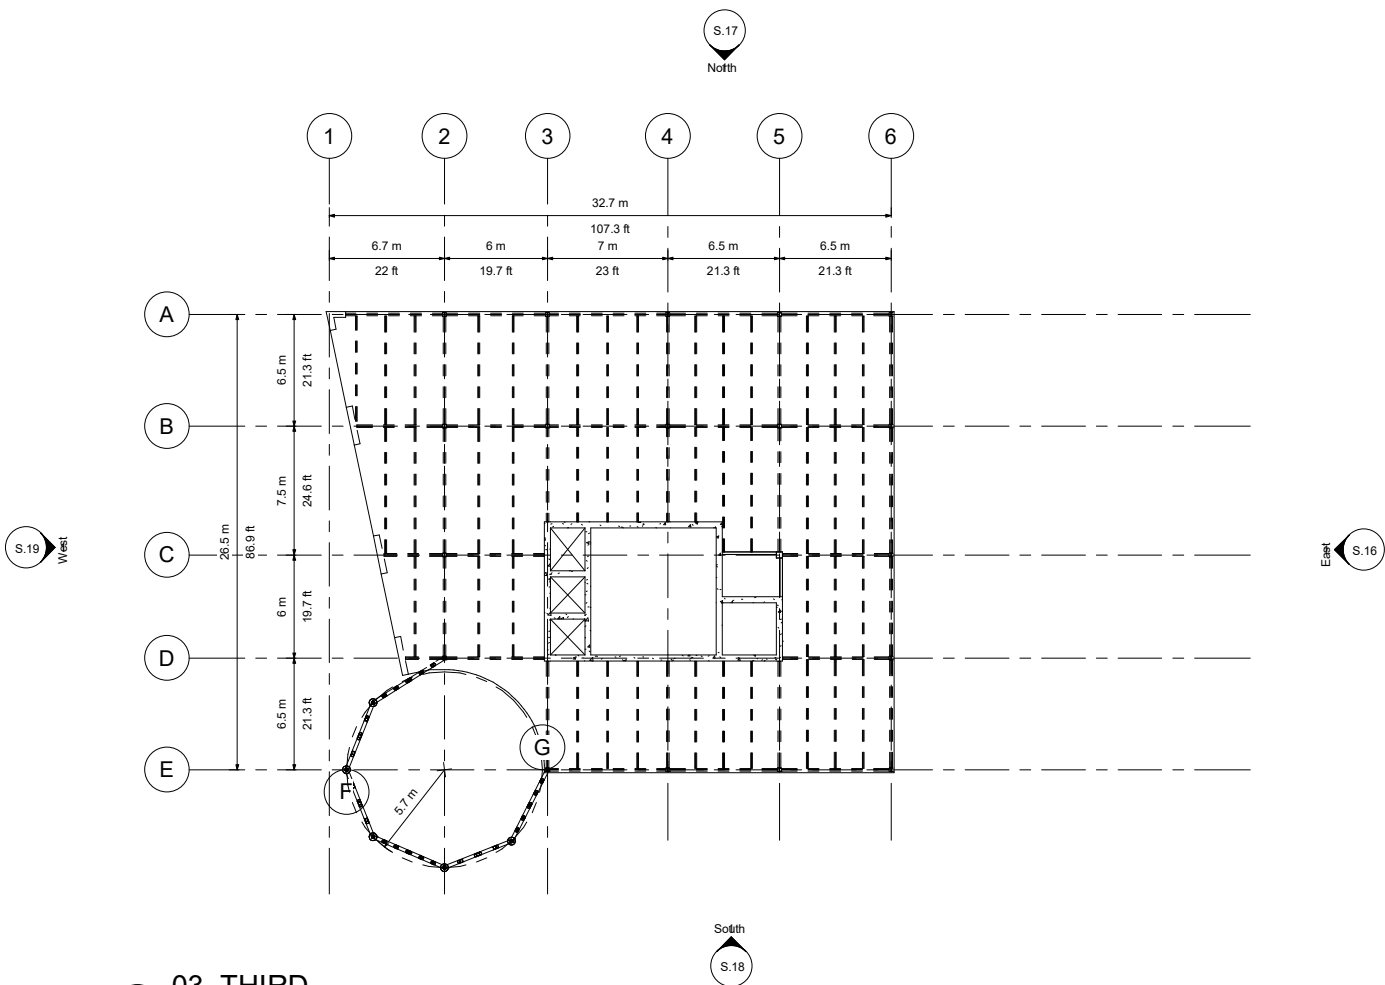

1 03_THIRD
1 : 200



www.autodesk.com/revit

Consultant
Address
Address
Phone
Fax
e-mail

Consultant
Address
Address
Phone
Fax
e-mail

Consultant
Address
Address
Phone
Fax
e-mail

Consultant
Address
Address
Phone
Fax
e-mail

Consultant
Address
Address
Phone
Fax
e-mail


[illegible]

REVIT
STRUCTURE_001
ROOF

Project number	001
Date	25/01/15
Drawn by	JACQUES FONTILIUS
Checked by	Checker

S.15

Scale	1 : 200
-------	---------

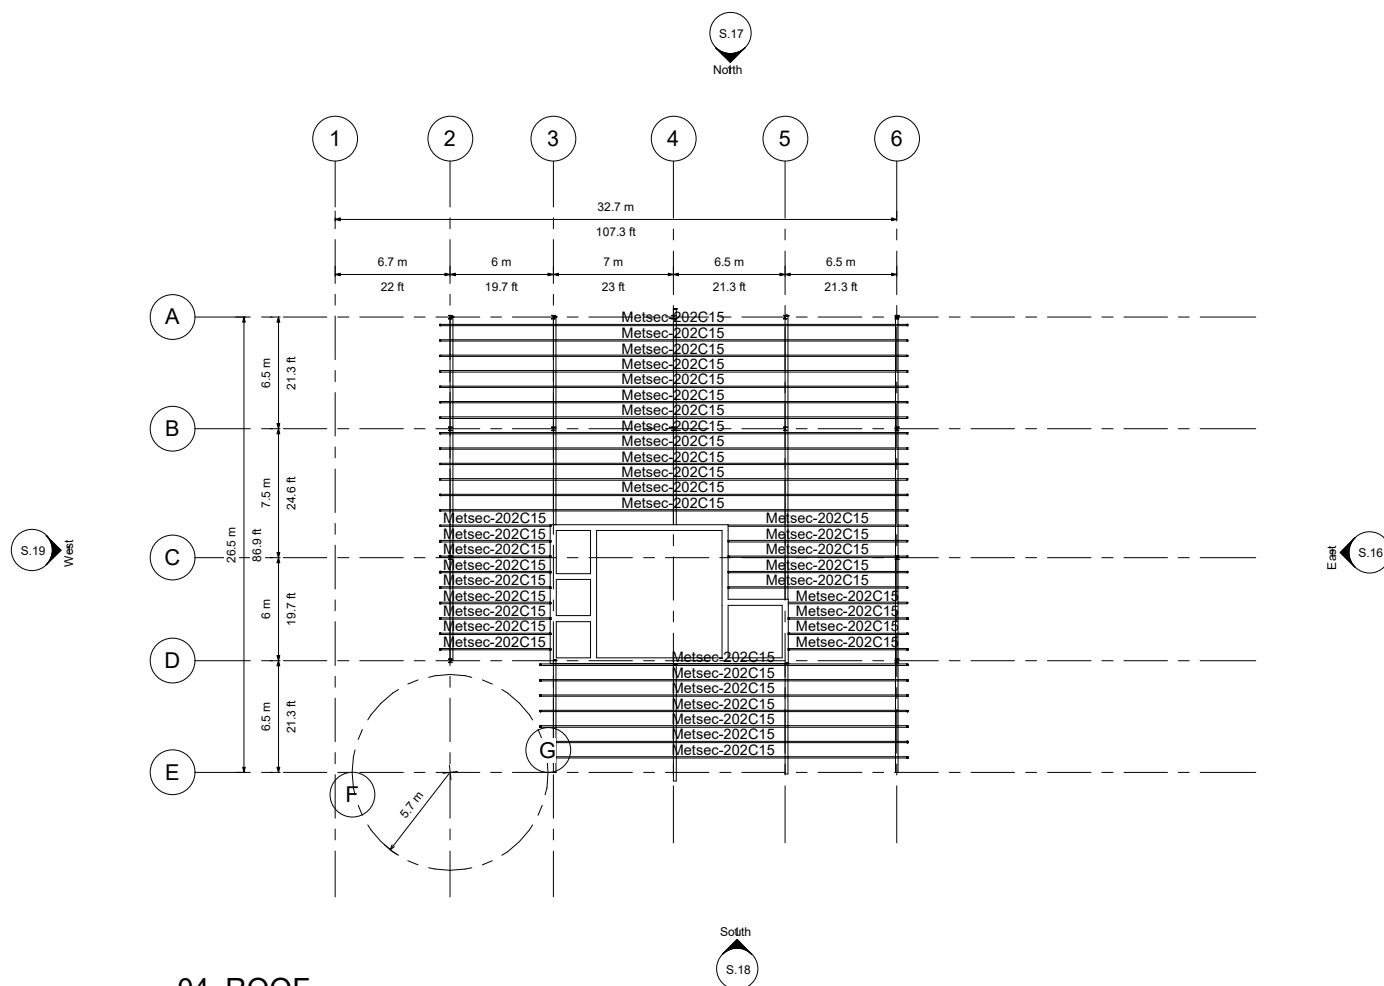

1 04_ROOF
1 : 200



Consultant	
Address	
Address	
Phone	
Fax	
e-mail	

Consultant
Address
Address
Phone
Fax
e-mail

Consultant	
Address	
Address	
Phone	
Fax	
e-mail	


Consultant
Address
Address
Phone
Fax
e-mail

Consultant
Address
Address
Phone
Fax

[illegible]

REVIT
STRUCTURE_001
EAST ELEVATION

Project number	001
Date	25/01/15
Drawn by	JACQUES FONTILUS
Checked by	Checker
S.16	
Scale	1 : 100

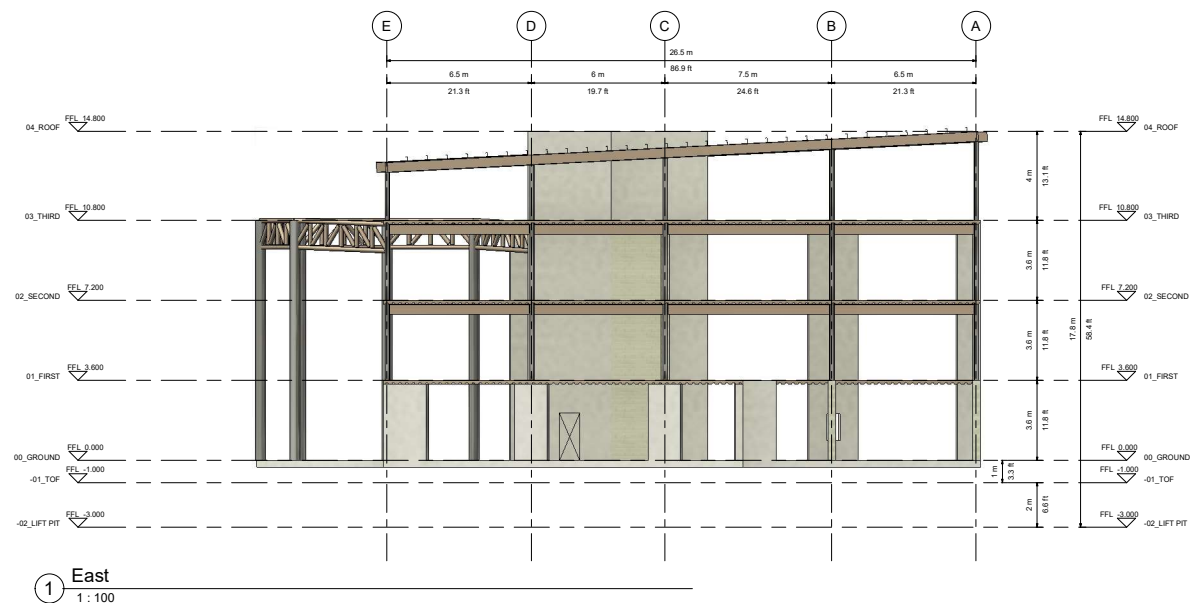



Consultant
Address
Address
Phone
Fax
e-mail

Consultant
Address
Address
Phone
Fax
e-mail

Consultant
Address
Address
Phone
Fax
e-mail

Consultant
Address
Address
Phone
Fax
e-mail

Consultant	
Address	
Address	
Phone	
Fax	
e-mail	


[illegible]

REVIT
STRUCTURE_001
NORTH ELEVATION

Project number	001
Date	25/01/15
Drawn by	JACQUES FONTILIOUS
Checked by	Checker

S.17

Scale	1 : 100
-------	---------

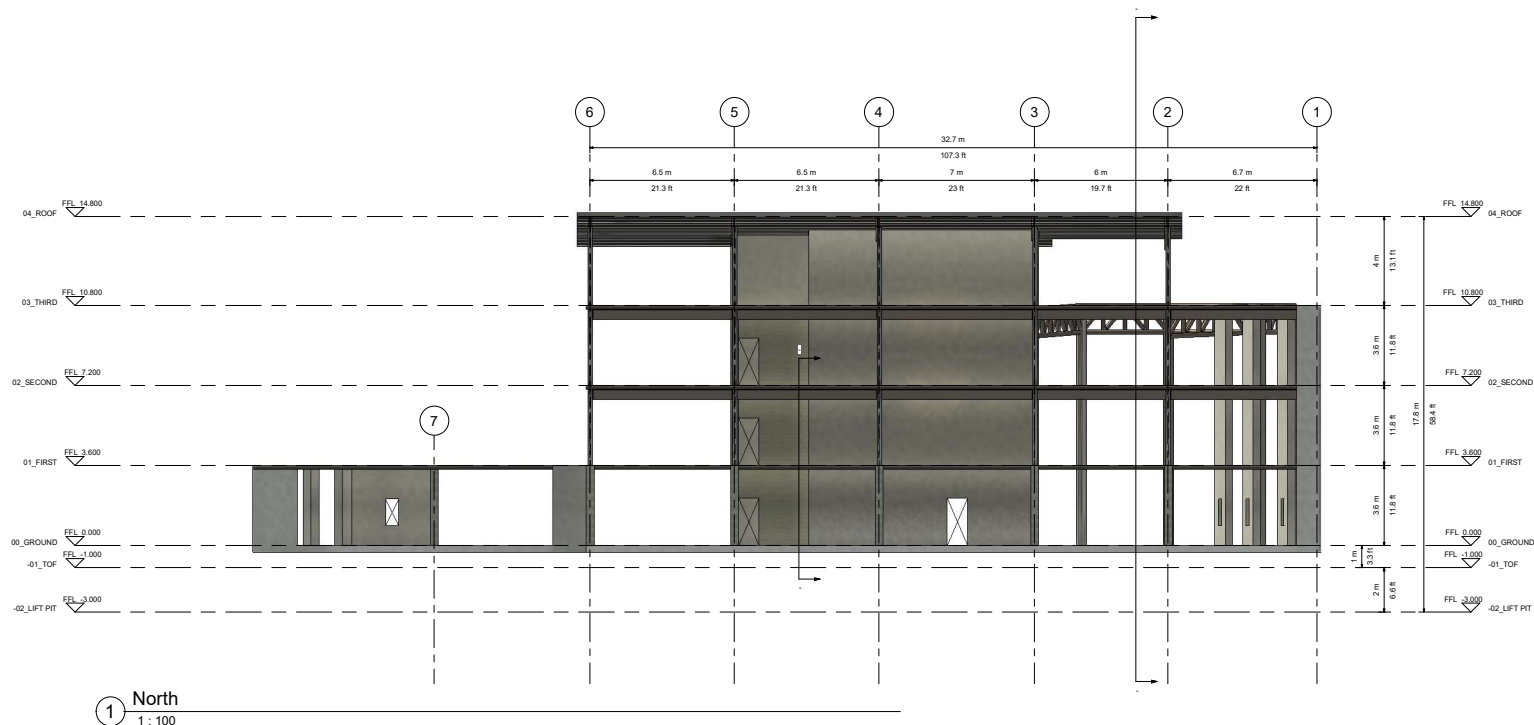[illegible]



Consultant
Address
Address
Phone
Fax
e-mail

Consultant
Address
Address
Phone
Fax
e-mail

Consultant
Address
Address
Phone
Fax
e-mail

Consultant
Address
Address
Phone
Fax
e-mail

Consultant
Address
Address
Phone
Fax
e-mail


[illegible]

REVIT
STRUCTURE_001
SOUTH ELEVATION

Project number	001
Date	25/01/15
Drawn by	JACQUES FONTILIOUS
Checked by	Checker

S.18

Scale	1 : 100
-------	---------

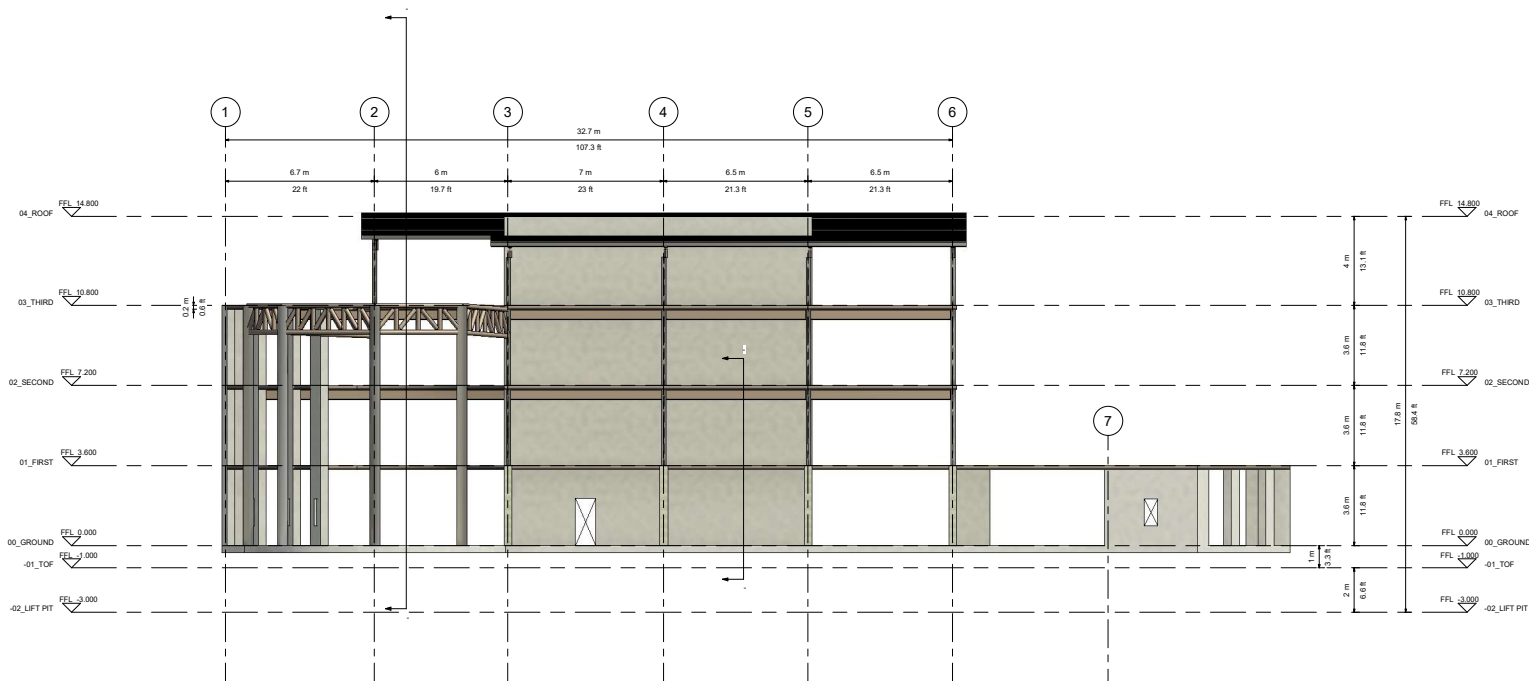

1 South
1 : 100



Consultant
Address
Address
Phone
Fax
e-mail

Consultant
Address
Address
Phone
Fax
e-mail

Consultant	
Address	
Address	
Phone	
Fax	
e-mail	


Consultant
Address
Address
Phone
Fax
e-mail

Consultant
Address
Address
Phone
Fax
e-mail

[illegible]

REVIT
STRUCTURE_001
WEST ELEVATION

Project number	001
Date	25/01/15
Drawn by	JACQUES FONTILUS
Checked by	Checker
S.19	
Scale	1 : 100

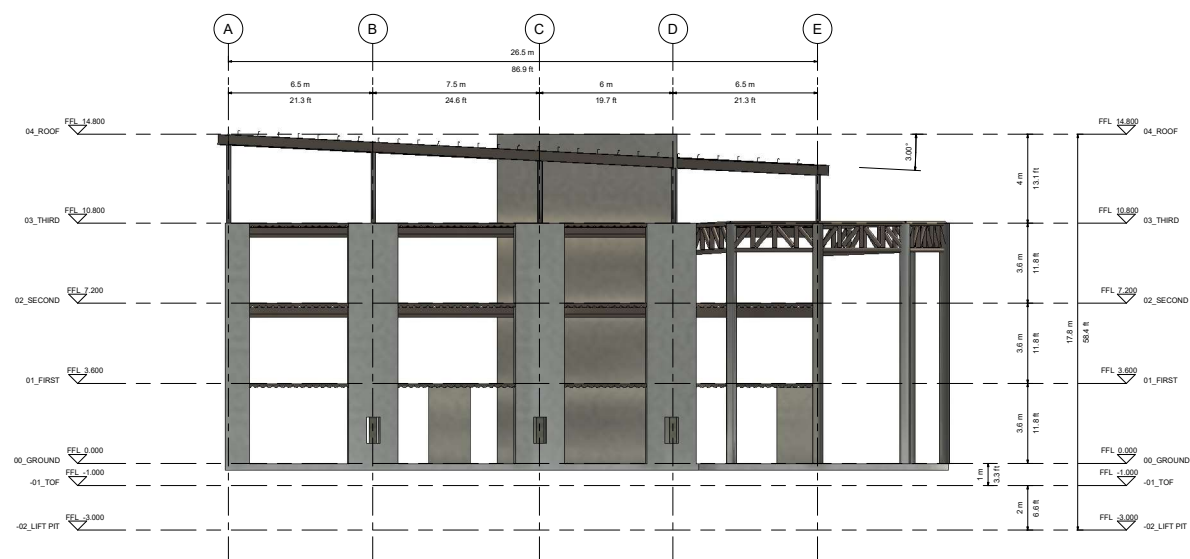

1 West
1 : 100