


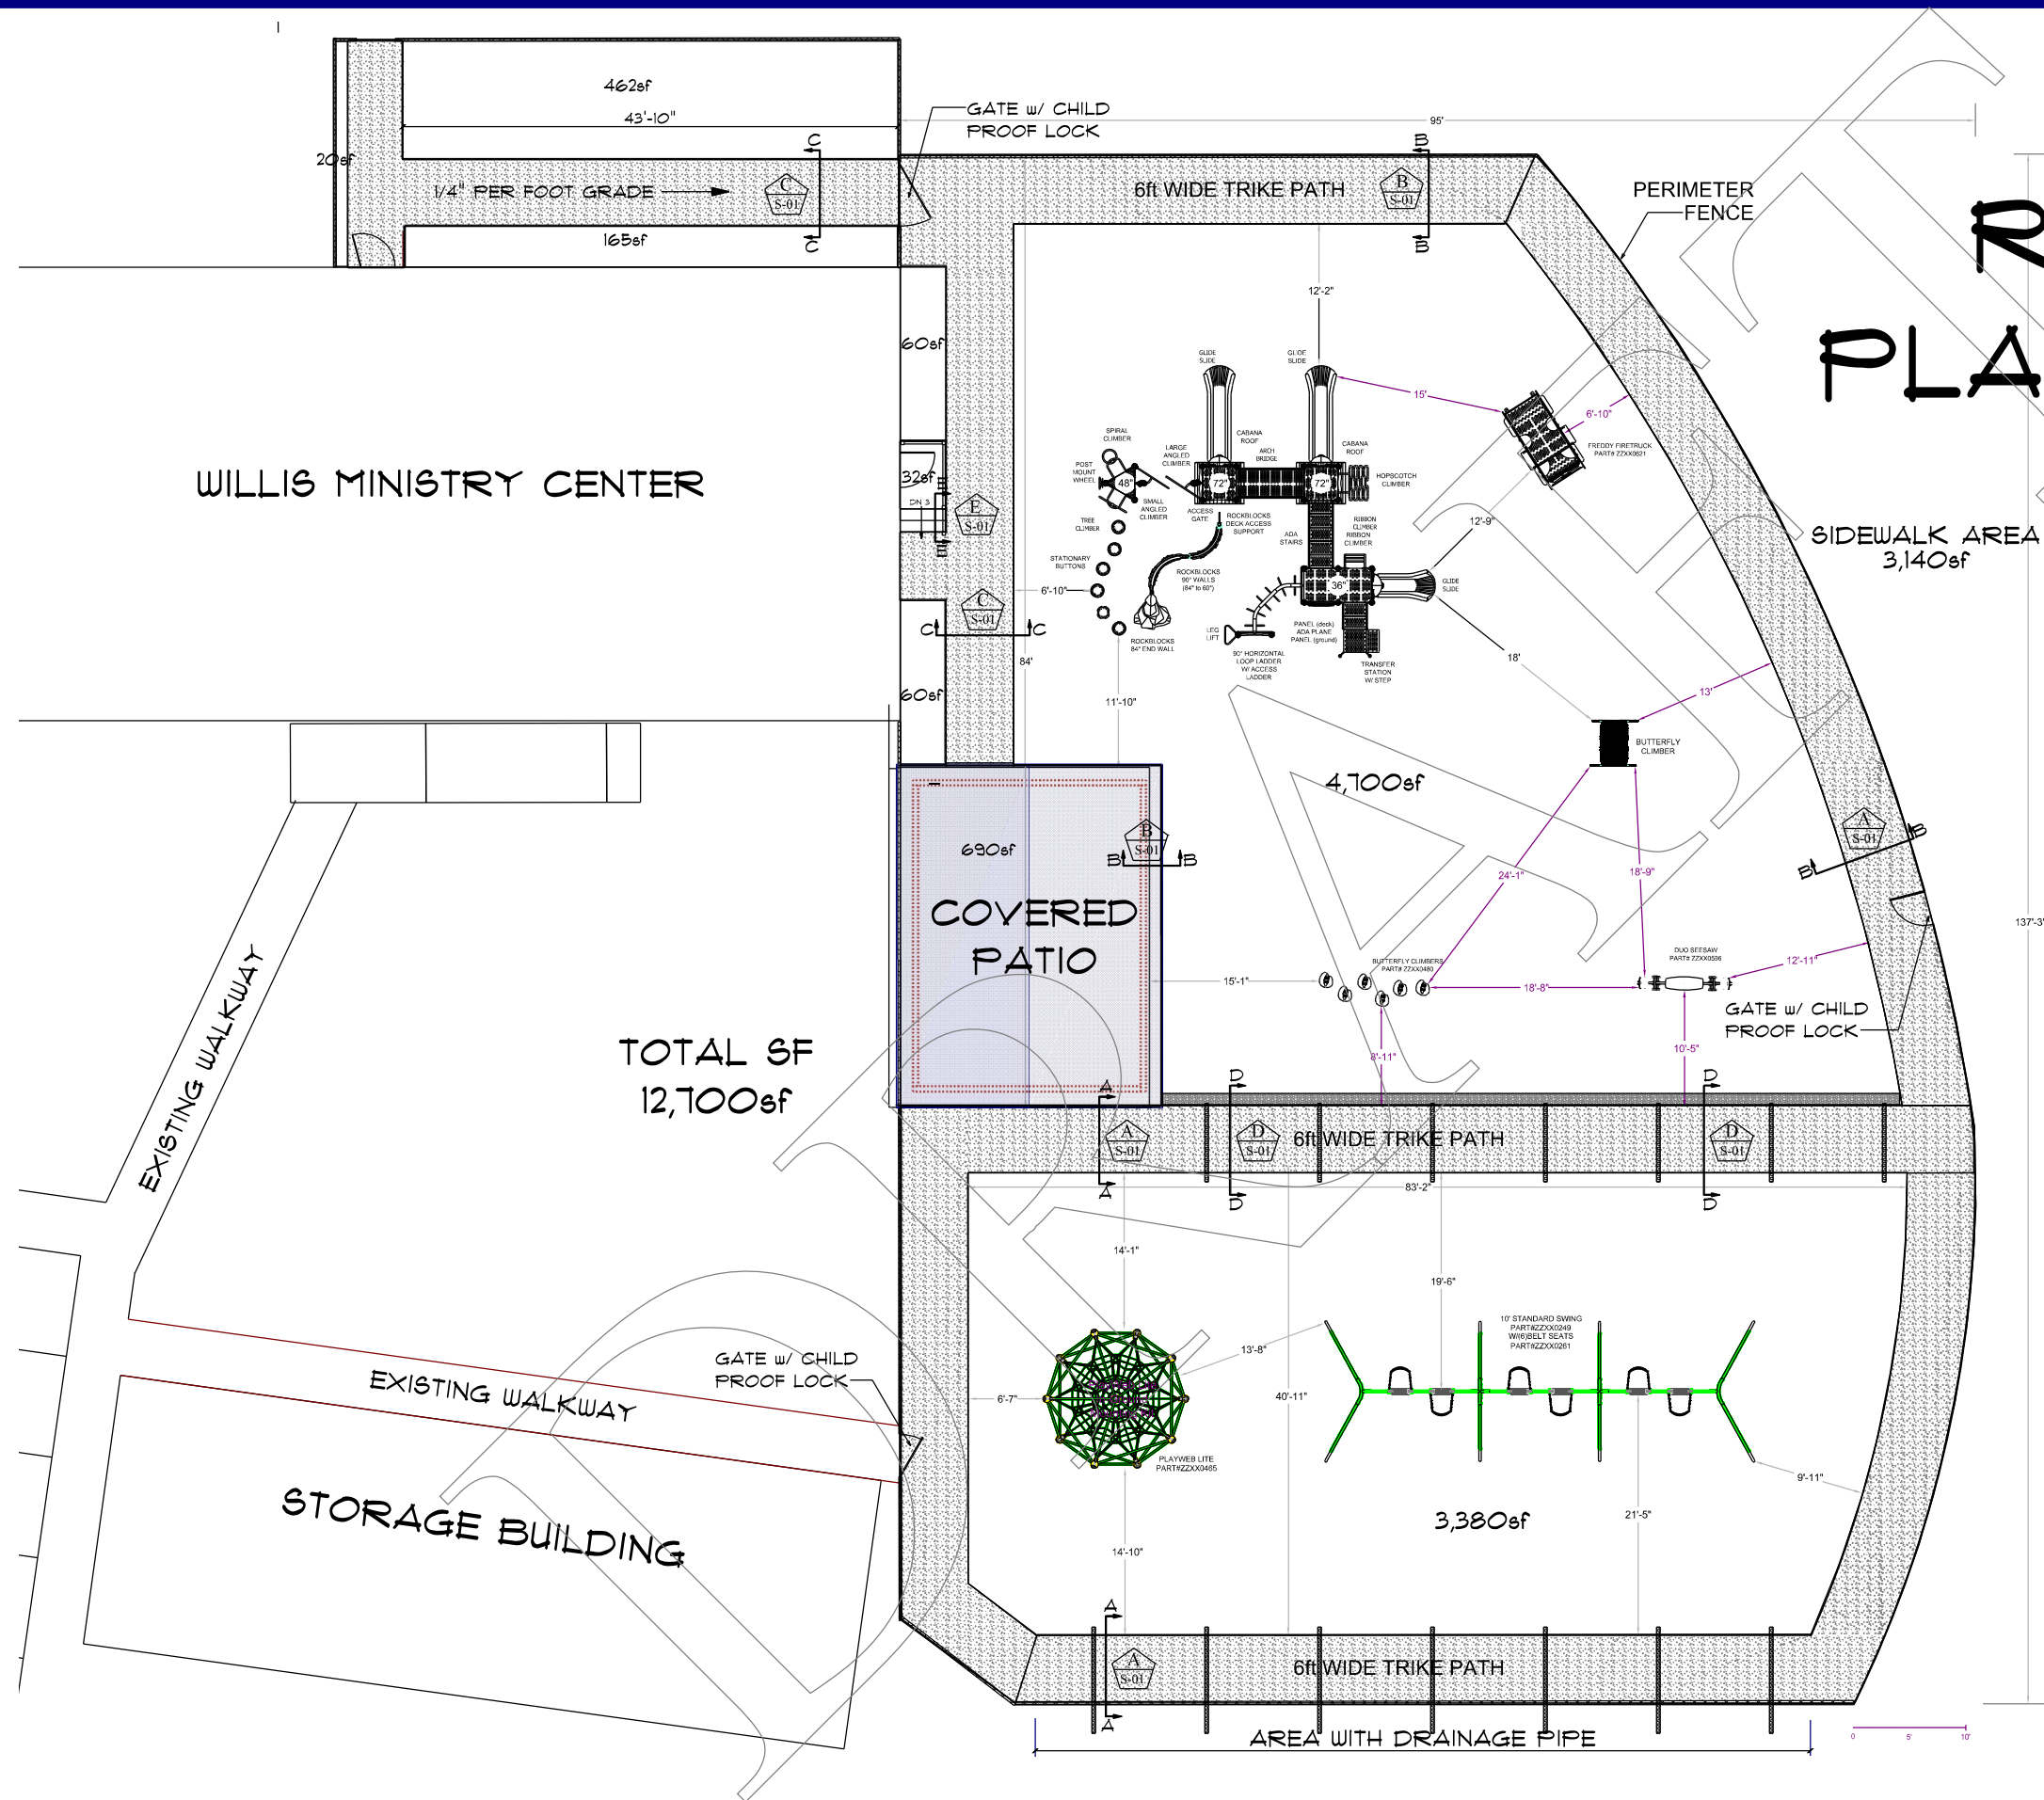

REVISED PLAYGROUND

NOTES:

THESE DETAILS ARE DESIGNED TO MEET THE REQUIREMENTS OF THE FLORIDA BUILDING CODE 5th EDITION (2014) WITH ALL CURRENT ADDEMDUM

THE FOLLOWING IS A LIST OF THE MINIMUM PERFORMANCE LEVELS OF MATERIALS:

CONCRETE: 3,500 PSI
WIRE MESH: GRADE 60

THE SHELTER OVER THE PATIO SHALL BE DESIGNED AND SUPPLIED BY:
RCP SHELTERS, INC.,
2100 SE RAYS WAY, STUART FL 34994

THE PLATGROUND EQUIPMENT SHALL BE DESIGNED AND SUPPLIED BY:
PLAYMORE RECREATIONAL PRODUCTS & SERVICES,
10271 DEER RUN FARMS RD.,
SUITE 1, FORT MYERS, FL, 33966

MARCO PROS DESIGN (239) 963-7464 20 MARCO LAKE DR - SUITE 2 MARCO ISLAND, FL 34145	DWG #SP-02	
	SCALE: 1/16" = 1'-0"	DRAWN BY WJC
	DATE 1/25/16	APPROVED
ST MARKS CHURCH PLAYGROUND RENO 1101 N. COLLIER BLVD MARCO ISLAND, FL		



LOCATION PLAN

ST MARK'S PLAYGROUND


NOTES:

PROJECT TITLE: ST MARKS PLAYGROUND
PROP. OWNER: ST MARKS EPISCOPAL CHURCH
OF MARCO ISLAND INC
LEGAL: MARCO BEACH UNIT 4
TRACT H OR 1133 PG 1450-1452
ZONING DESIGNATION: RSF-4


DRAWING INDEX

- CS-01 PROJECT SHEET**
- SP-01 EXISTING SITE PLAN**
- SP-02 REVISED SITE PLAN**
- S-01 SECTION DETAILS**


MARCO PROS DESIGN (239) 963-7464 20 MARCO LAKE DR - SUITE 2 MARCO ISLAND, FL 34145	ST MARKS CHURCH PLAYGROUND RENO 1101 N. COLLIER BLVD MARCO ISLAND, FL		SCALE: N/A	DWG #CS-01
			DRAWN BY WJC APPROVED	DATE 1/25/16 REVISED

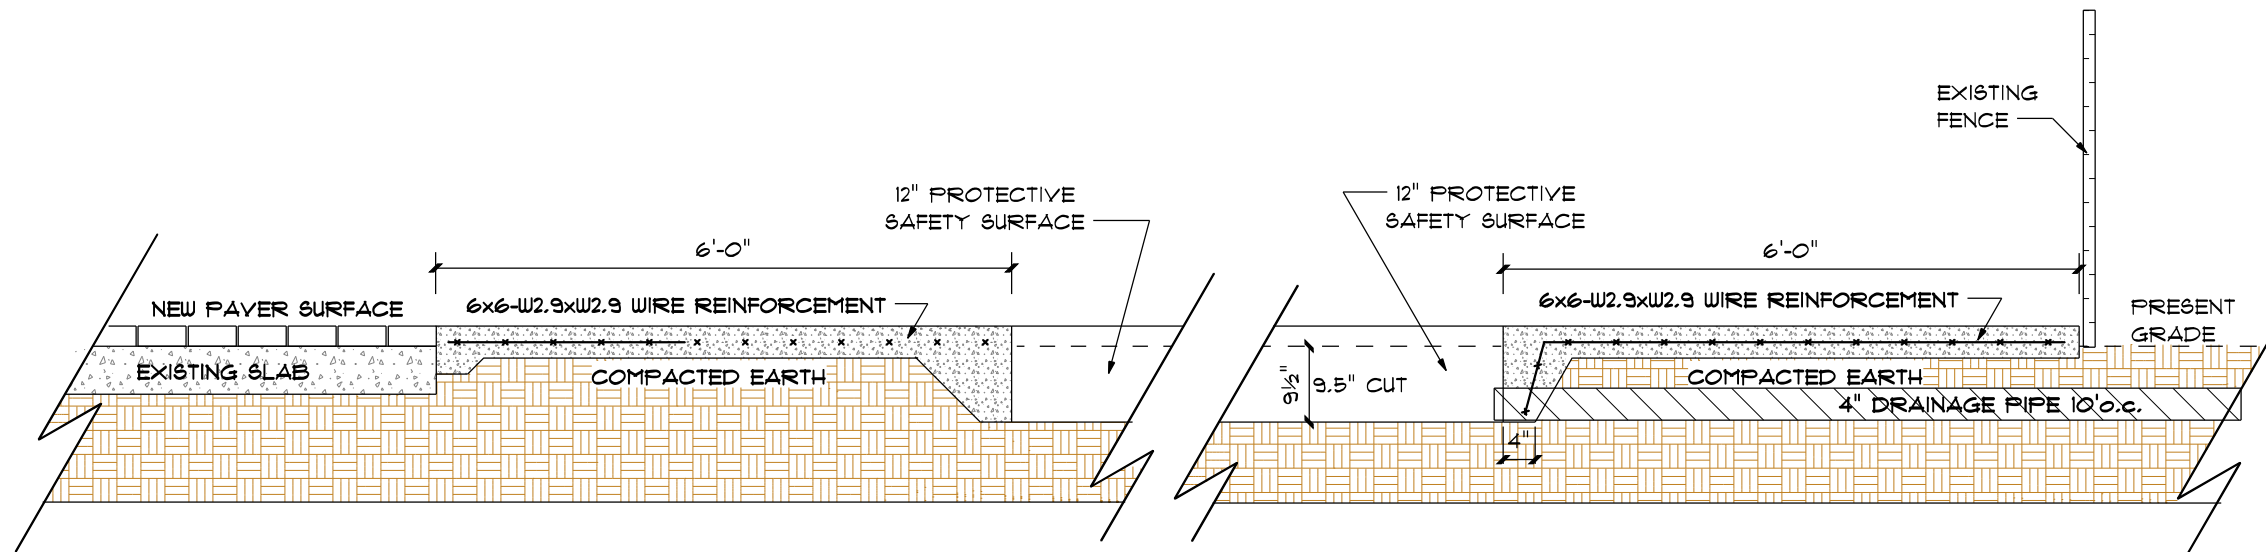

SURFACE SECTION A

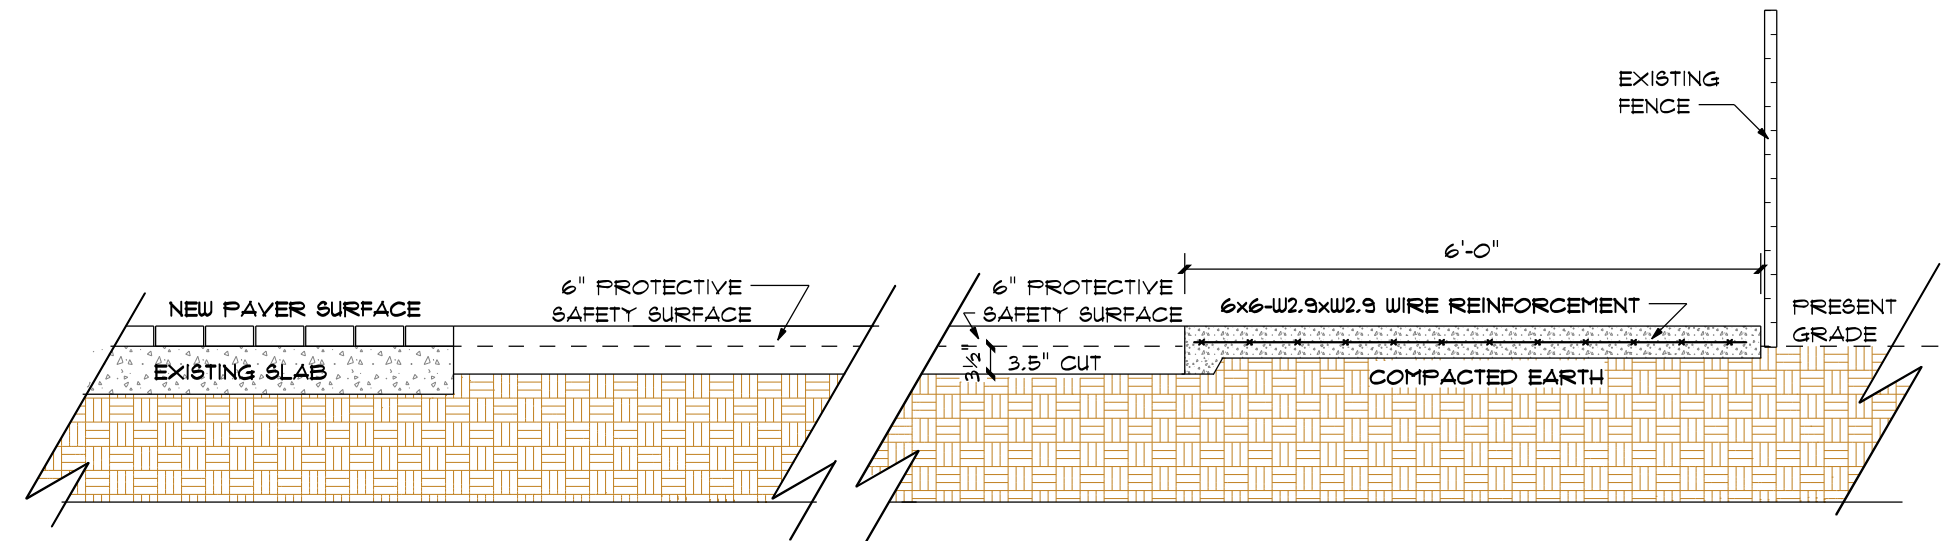


SURFACE SECTION B

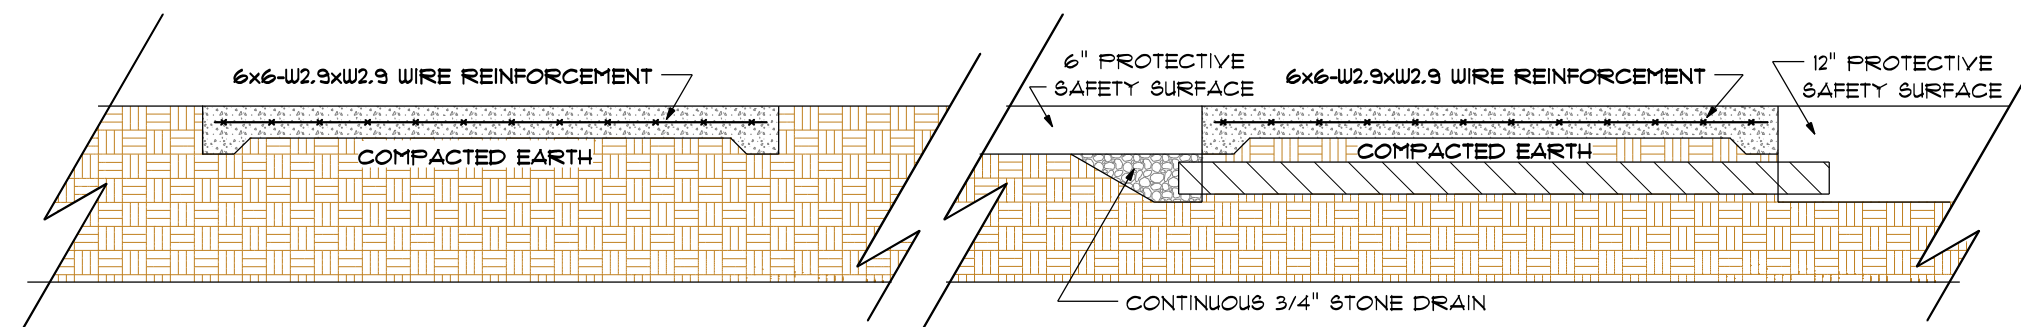

SURFACE SECTION C

SURFACE SECTION D

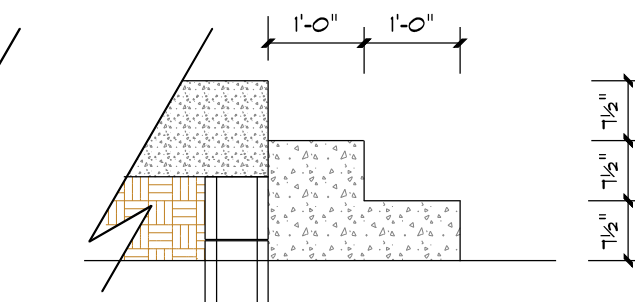

STAIR SECTION E

SECTION DETAILS

NOTES:

THESE DETAILS ARE DESIGNED TO MEET THE REQUIREMENTS OF THE FLORIDA BUILDING CODE 5TH EDITION (2014) WITH ALL CURRENT ADDENDUM

THE FOLLOWING IS A LIST OF THE MINIMUM PERFORMANCE LEVELS OF CONSTRUCTION MATERIALS

- o CONCRETE SHALL DEVELOP A 28 DAY COMPRESSIVE STRENGTH OF 3,000 PSI
- o WELDED WIRE MESH SHALL BE GRADE 60 OR BETTER
- o SAFETY SURFACING MATERIAL SHALL MEET THE REQUIREMENTS OF ASTM 1292
- o DRAINAGE PIPE SHALL BE CORAX DRAIN PIPE OR EQUAL
- o CONCRETE SHALL BE INSTALLED ACCORDING TO ACI PLACEMENT PROCEDURES
- o WELDED WIRE MESH SHALL BE INSTALLED ACCORDING TO CRSI "PLACING REINFORCING BARS"
- o PAVERS SHALL BE INSTALLED ACCORDING TO MANUFACTURER'S DIRECTIONS
- o DRAINAGE PIPE SHALL EXTEND TO GRADE SUFFICIENT FOR DRAINAGE

MARCO PROS DESIGN
(239) 963-7464
 999 ANGLERS COVE #M202
 MARCO ISLAND, FL 34145

ST MARKS CHURCH
PLAYGROUND RENO
 1101 N. COLLIER BLVD
 MARCO ISLAND, FL

DWG #S-01

SCALE: 1/2" = 1'-0"

DRAWN BY WJC

DATE 1/25/16

APPROVED

REVISED