


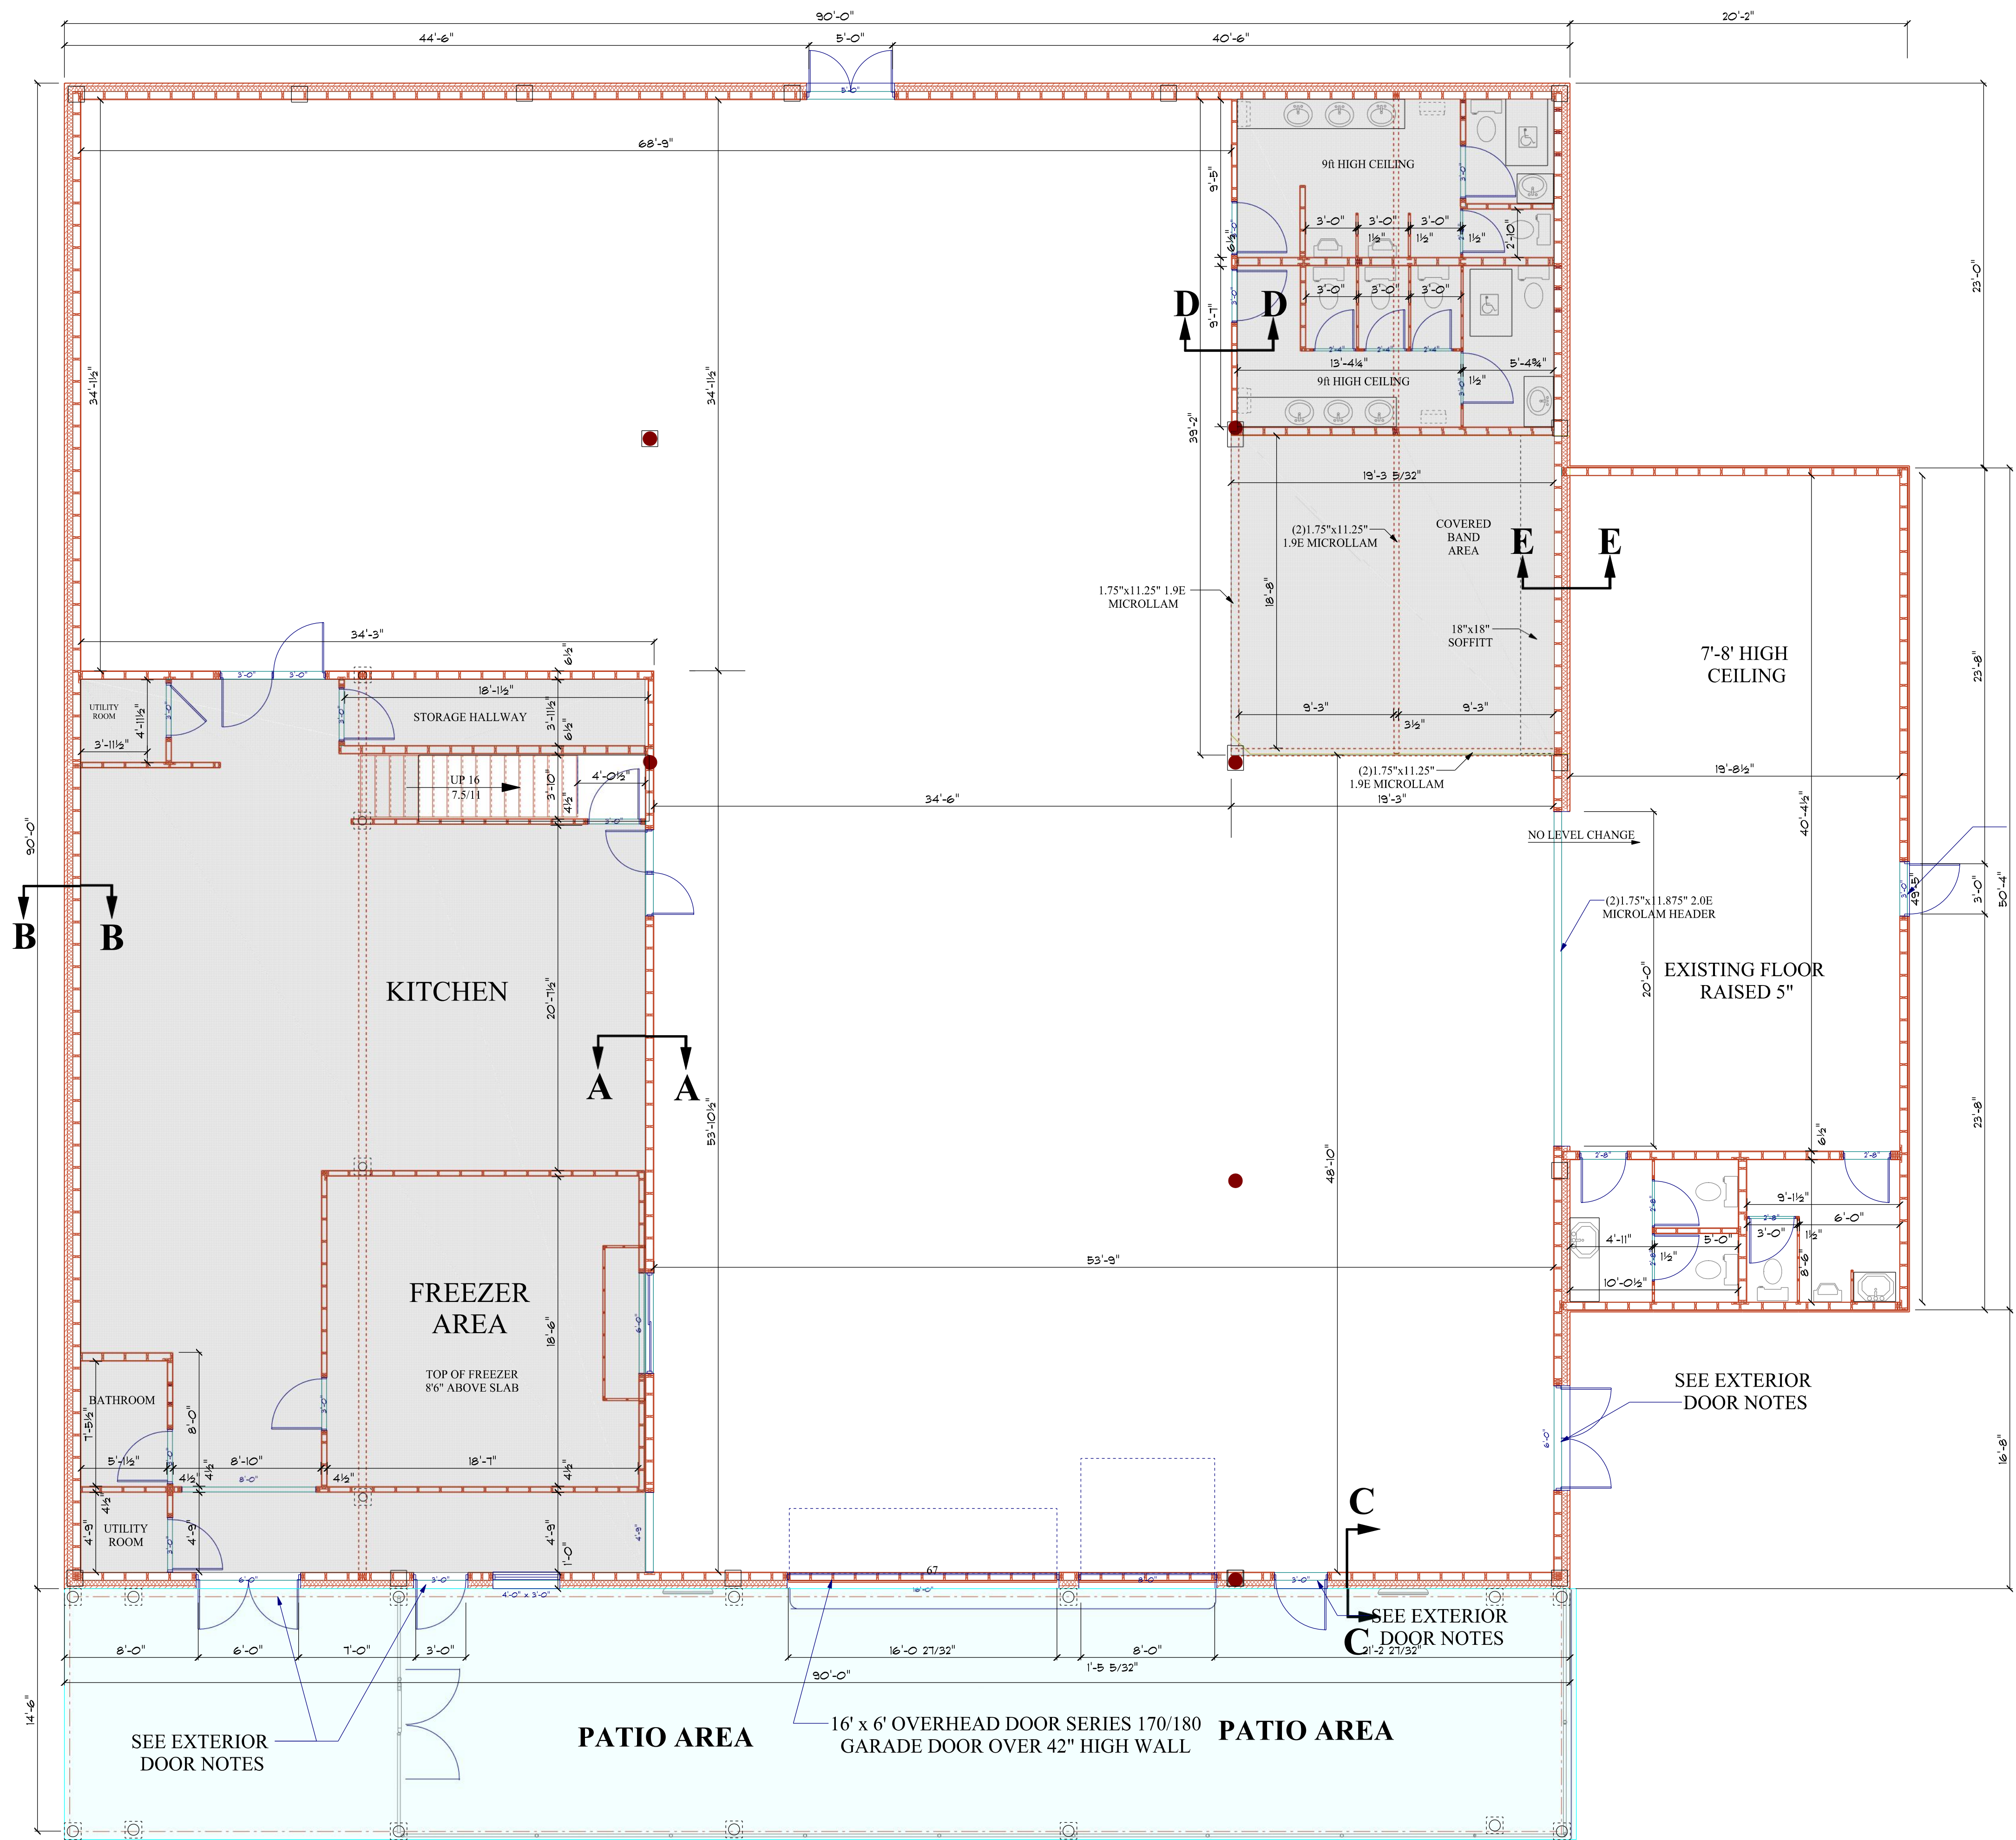

NOTES:
THESE DETAILS ARE DESIGNED TO MEET THE REQUIREMENTS OF THE 2010 FLORIDA BUILDING CODE WITH ALL CURRENT ADDENDUM

ALL BOTTOM WALL PLATES SHALL BE #2 PT SPF OR BETTER UNLESS NOTED OTHERWISE

ALL LOAD BEARING STRUCTURAL MEMBERS SHALL BE #2 SPF OR BETTER

ALL NON LOAD BEARING STRUCTURAL MEMBERS SHALL BE DIETRICH METAL FRAMING OR BETTER

FLOODPROOFING: ALL OPENINGS WITHIN 40" OF THE FINISHED FIRST FLOOR ELEVATION SHALL BE FRAMED WITH FOUR STUDS ON EACH SIDE OF THE OPENING FOR ATTACHMENT OF FLOOD CONTROL PANELS

FLOOD CONTROL PANELS SHALL BE 40" TALL FLOOD LOG SYSTEM PROVIDED BY FLOOD PANEL LLC OR ENGINEERED APPROVED EQUAL

SEE EXTERIOR DOOR NOTES
WALL SECTIONS ARE SHOWN ON DWG #S-03

EXTERIOR DOOR NOTES
ALL EXTERIOR FRENCH DOORS SHALL BE 6'0"x6'8"
THERMA-TRU IMPACT RESISTANT STEEL DOORS
WITH EZSET GRADE II ILCT PASSAGE
INTERCONNECTED LEVERSETS

ALL EXTERIOR SINGLE DOORS SHALL BE 3'0"x6'8"
THERMA-TRU IMPACT RESISTANT STEEL DOORS
WITH EZSET GRADE II ILCT PASSAGE
INTERCONNECTED LEVERSET

FIRST FLOOR SQUARE FOOTAGE	9,100sf
SECOND FLOOR SQUARE FOOTAGE	1,836sf
TOTOAL SQUARE FOOTAGE	10,936sf

COLLINS ENGINEERING LLC
20 Marco Lake Dr., Suite #2 Marco Island, FL 34146
(239) 963-7464 Certificate of Authority #29993
COLLINSENGINEERING@MARCOPROS.NET

William J. Collins, P.E.
Lic.#65252

DWG#

S-01

MOOSE LODGE #1990
1000 N BARFIELD DR
MARCO ISLAND, FL

FIRST FLOOR STRUCTURE
MARCO PROS DESIGN
20 Marco Lake Dr., Suite #2 Marco Island, FL 34146
(203) 970-2185
MPDESIGN@MARCOPROS.NET

SCALE: 3/16" = 1'-0"
These drawings are the property of Marco Pros Inc. Any use of these drawings without their expressed written consent is prohibited by law and will be prosecuted to the full extent of the applicable law.

DRAWN BY: WJC
DWG DATE: 6/20/14
REV DATE: 8/4/14
REV DATE: