


CUSTOM

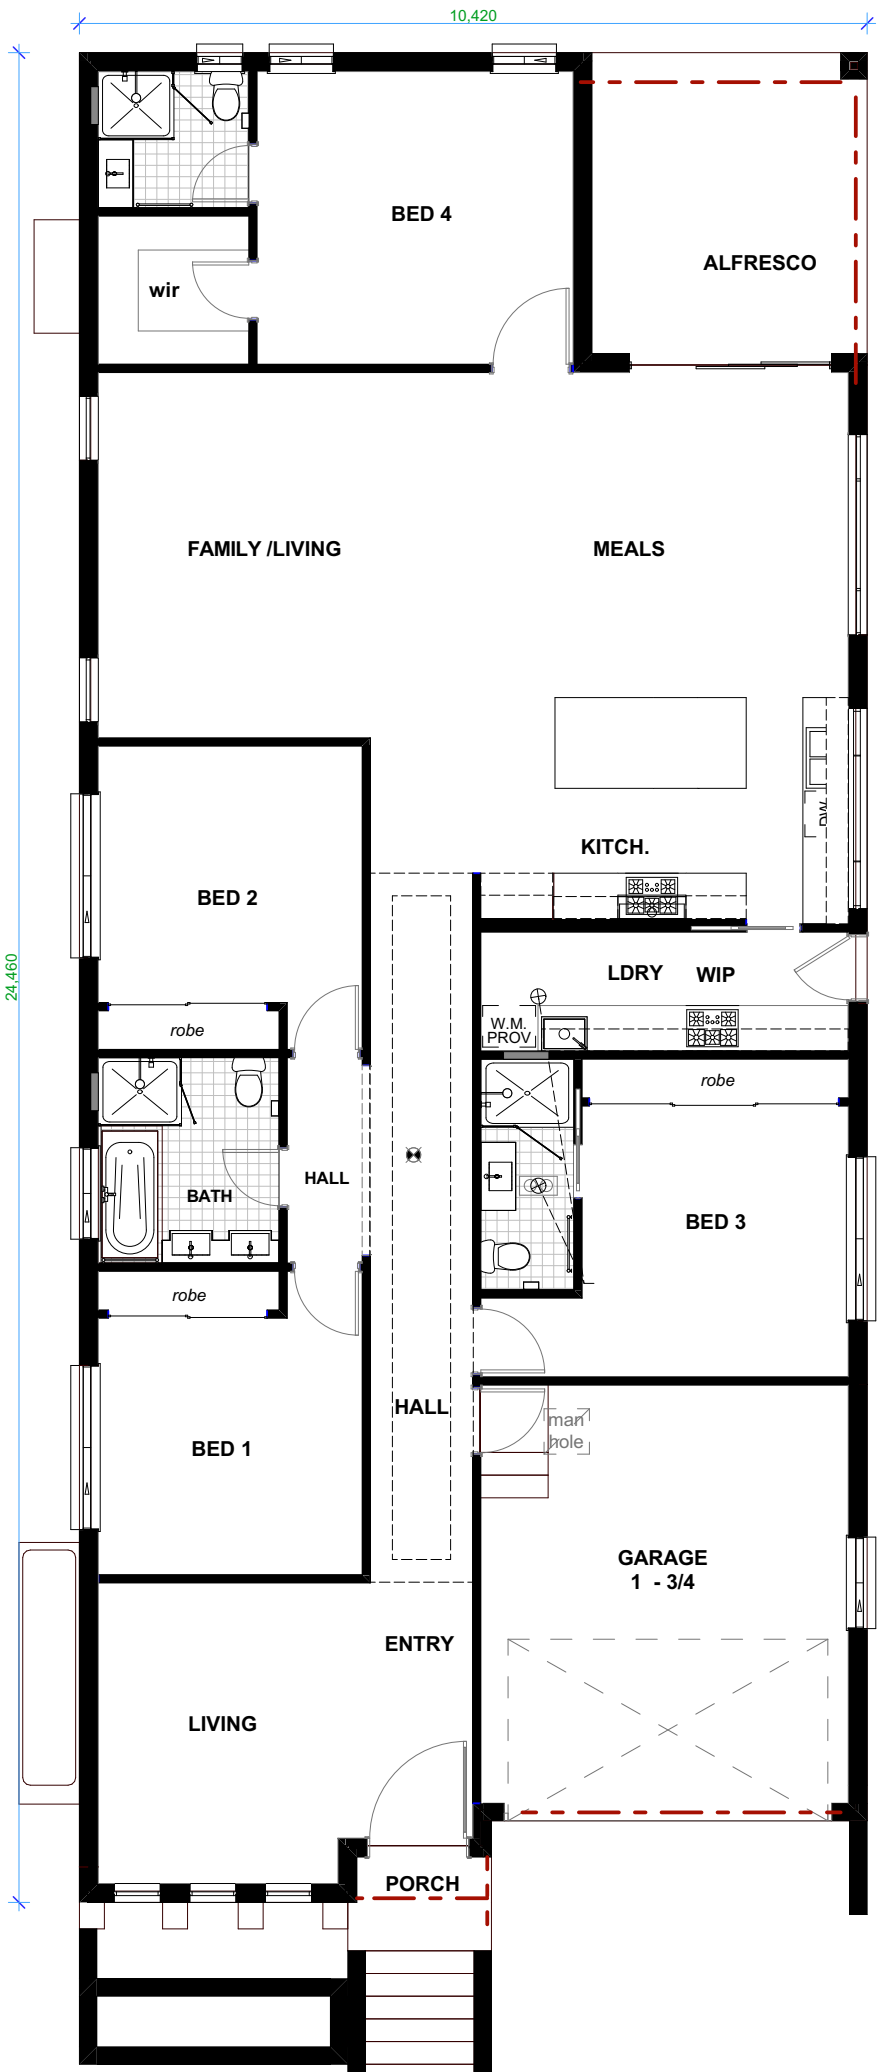

GROUND FLOOR PLAN

Areas Calculation	
Alfresco	14.49
Garage Area	29.54
GF Living	204.87
Porch	2.21
	251.11 m ²

BRICK VENEER RESIDENCE
AT ADDRESS

CLIENT:

DESIGN : CUSTOM
FINISH : CLASSIC
FACADE: custom
DATE: 24/08/2020
DRAWN BY: XXX

DESIGN BY :

V DESIGNS
v_designs@live.com.au
0422217004

Written dimension to take precedence over scale if unclear, check with builder