



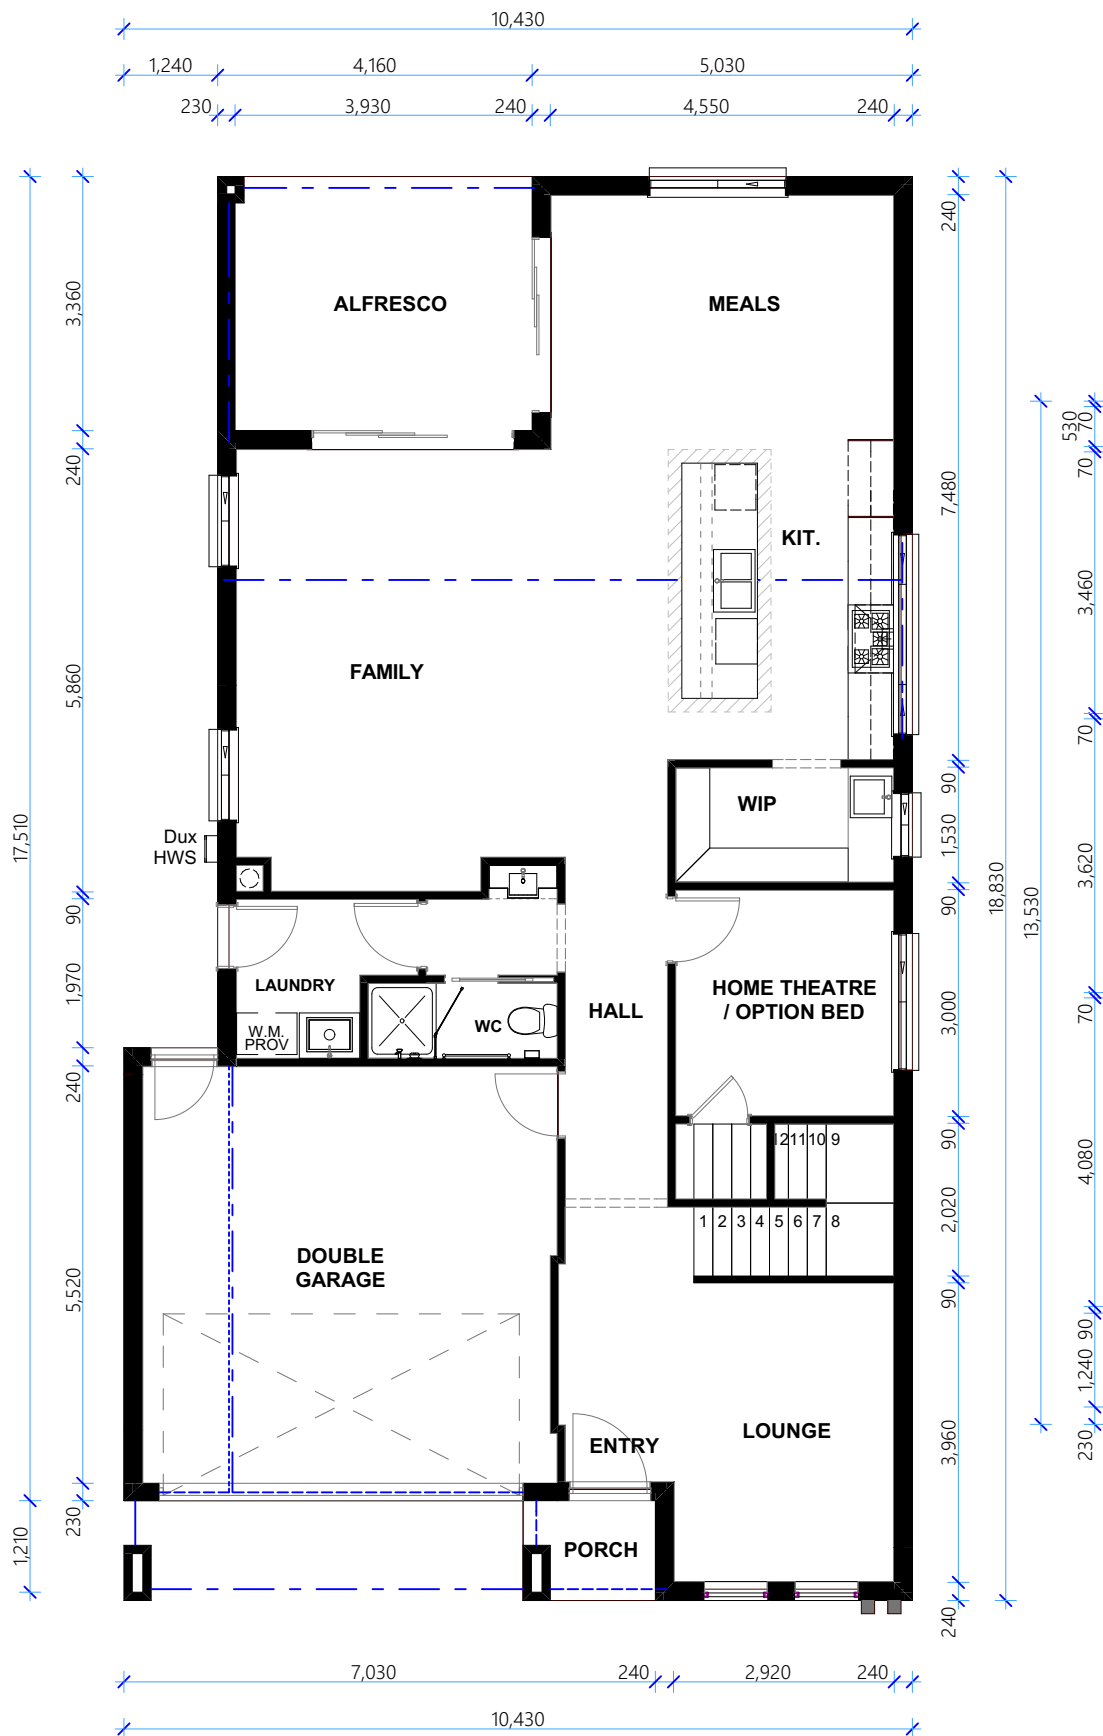

GROUND FLOOR PLAN

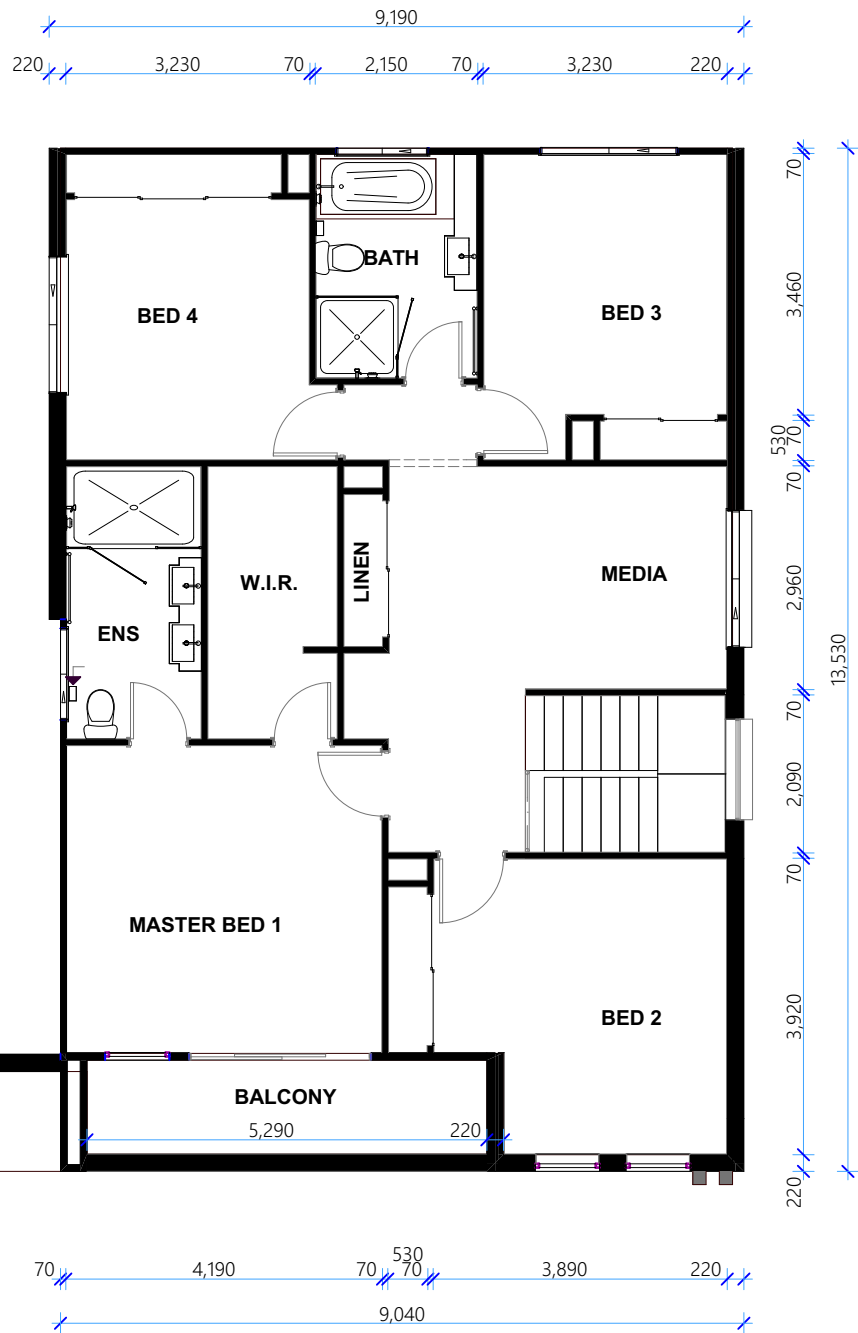

FIRST FLOOR PLAN



Areas Calculation	
Alfresco	14.08
Balcony	7.51
FF Living	110.18
FF Void	5.51
Garage Area	33.77
GF Living	125.38
Porch	2.38
	298.81 m²

BRICK VENEER RESIDENCE

AT ADDRESS

XXX

...

CLIENT: XXX

DESIGN : CIARA 32
FINISH : Classic
FACADE: CUSTOM
DATE: XXX
DRAWN BY: XXX

Design By:
V Designs
042217004



Copyright to v designs

WRITTEN DIMENSION TO TAKE PRECEDENCE OVER
SCALE - IF UNCLEAR CHECK WITH BUILDER