



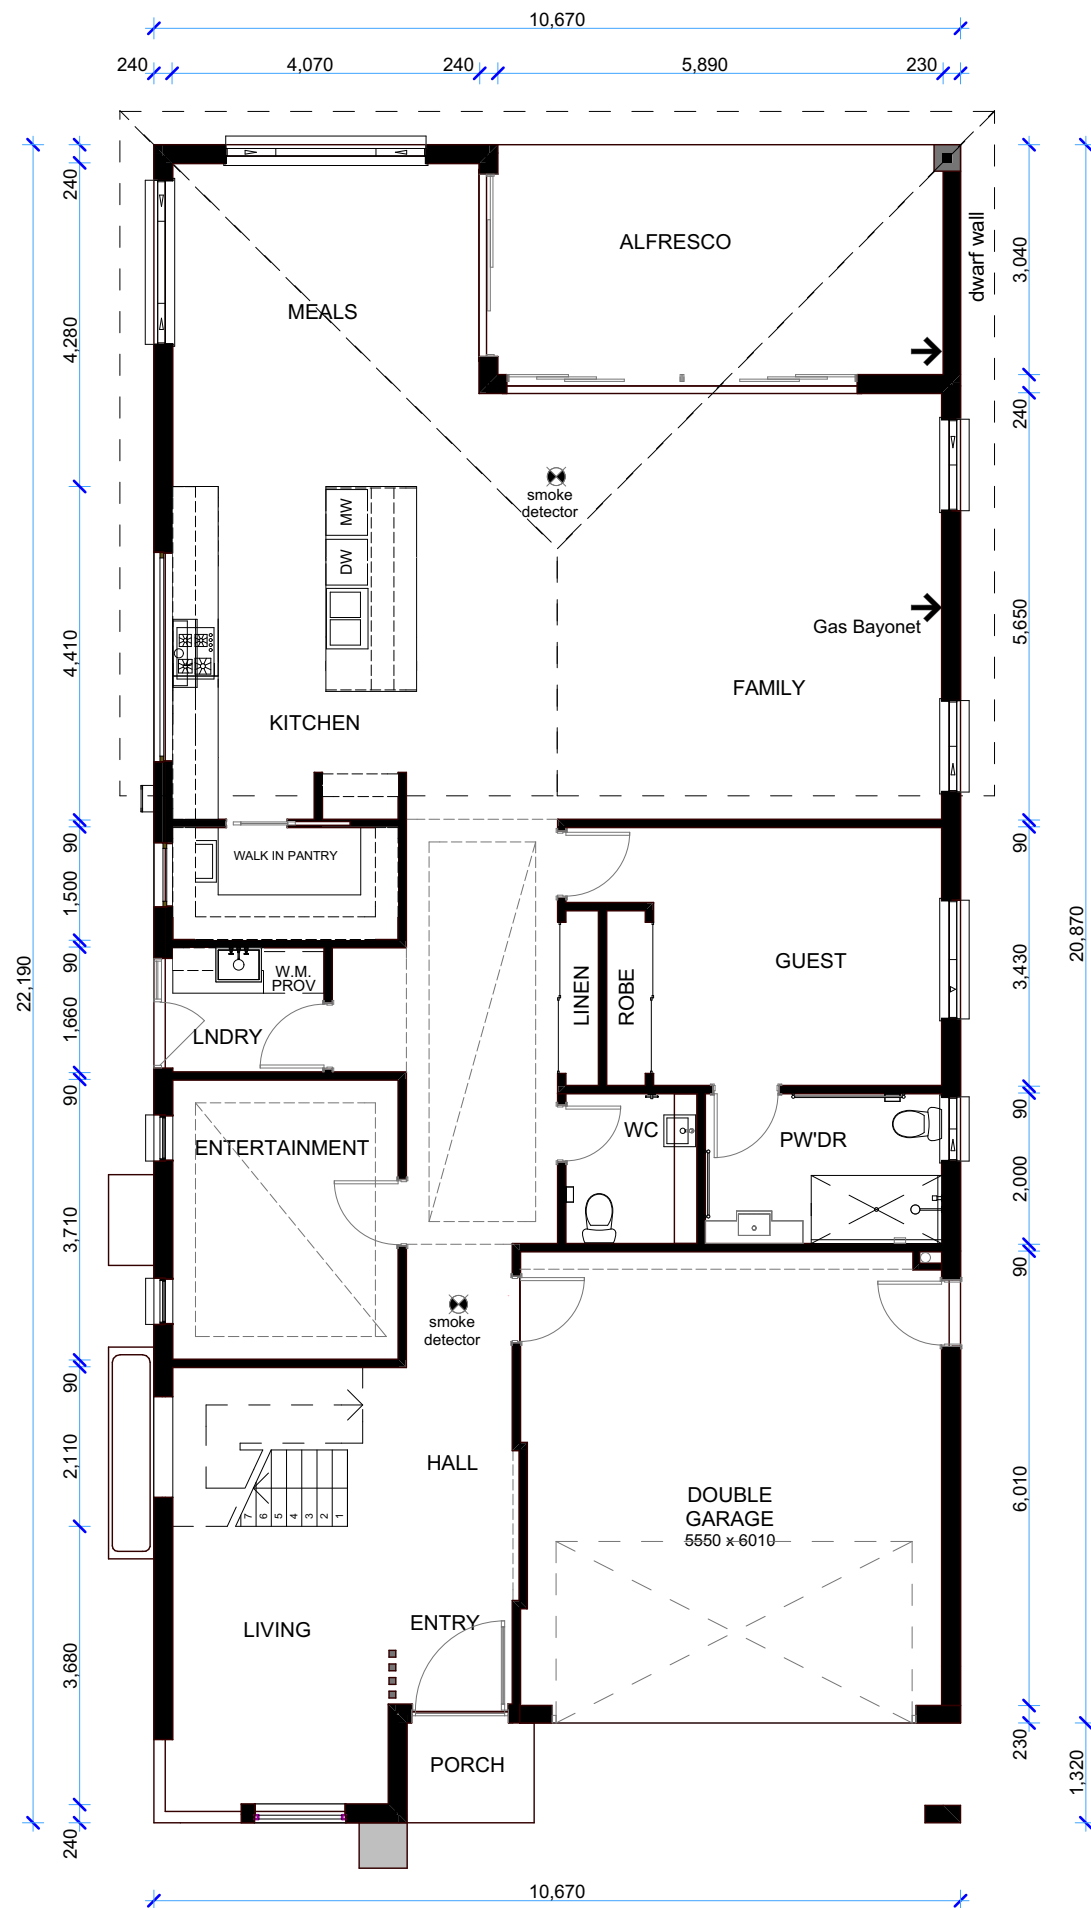

GROUND FLOOR PLAN



FIRST FLOOR PLAN

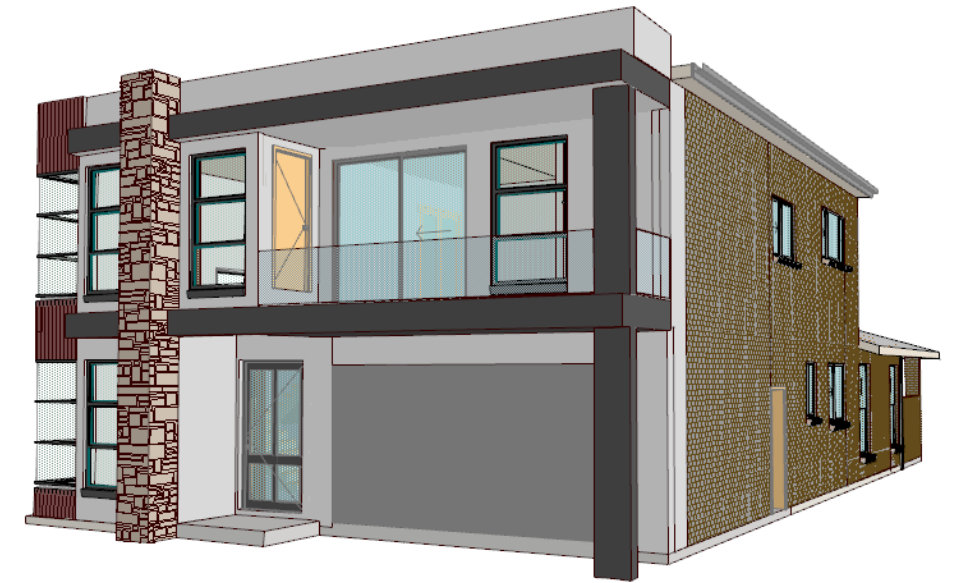

Areas Calculation	
Alfresco	18.16
Balcony	10.95
FF Living Areas	136.20
Garage Area	36.19
GF Living Areas	172.71
Porch Area	2.22
	376.43 m²

BRICK VENEER RESIDENCE

AT ADDRESS

Lot 13 # 23 Cinch Street _ Box hill

CLIENT: XXX

DESIGN : CUPID 40


FINISH : Custom

FACADE: CUSTOM

DATE: XXX

DRAWN BY: ..

Design By:
V Designs
042217004

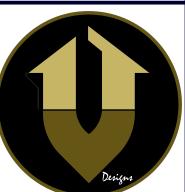

WRITTEN DIMENSION TO TAKE PRECEDENCE OVER
SCALE - IF UNCLEAR CHECK WITH BUILDER