



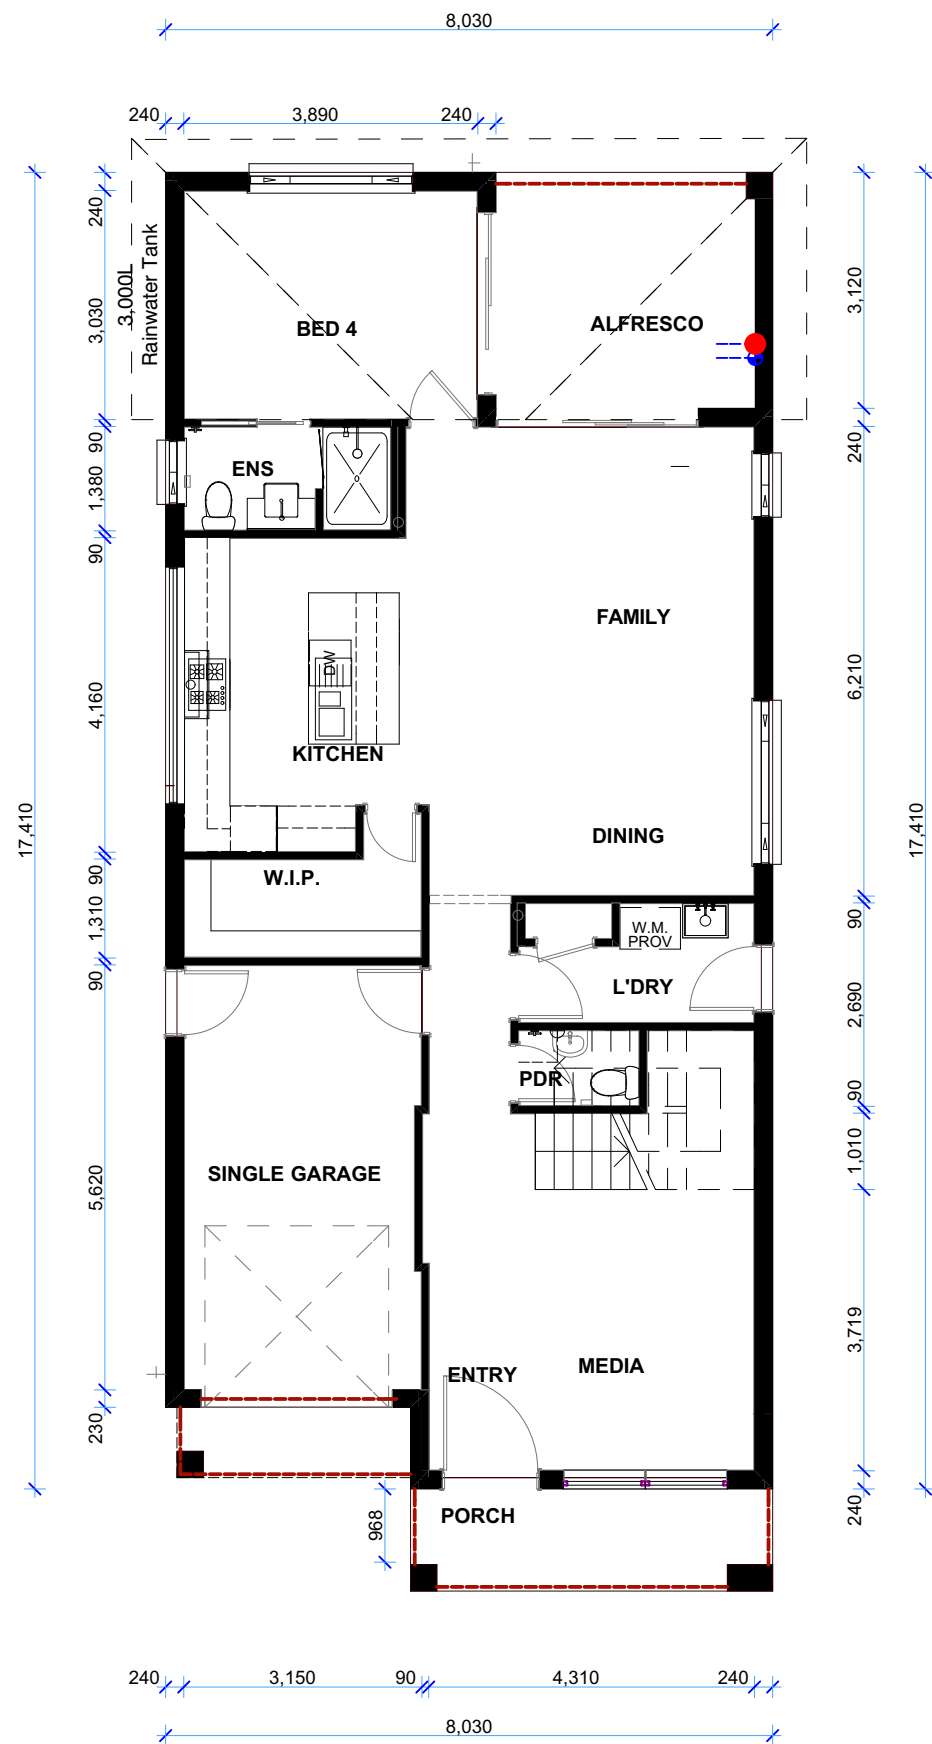

GROUND FLOOR PLAN



FIRST FLOOR PLAN

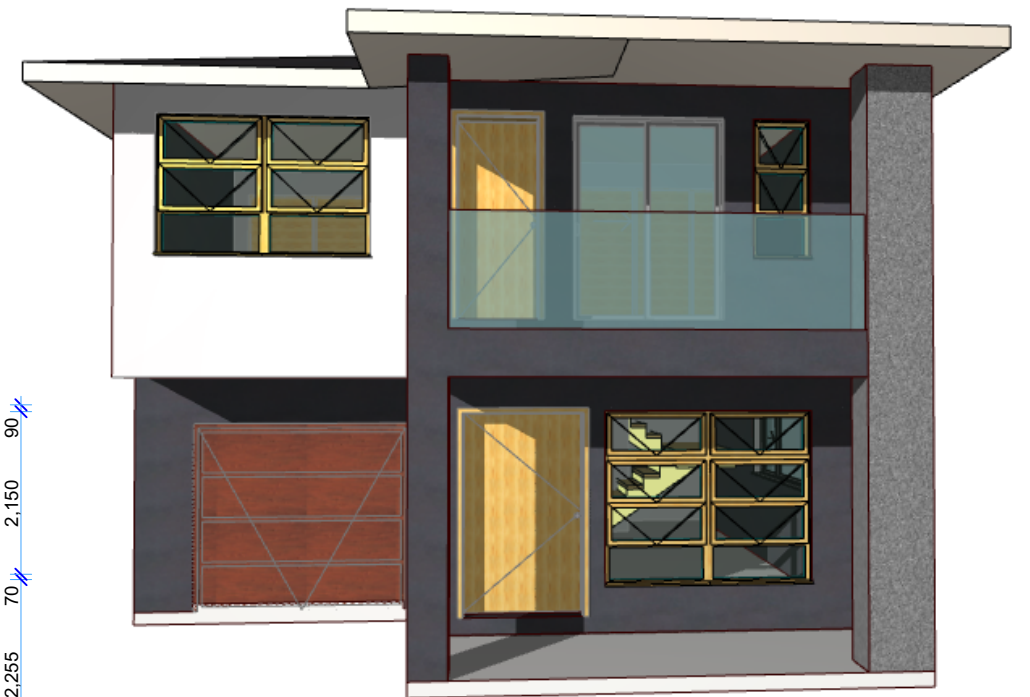

Areas Calculation

Alfresco	11.02
FF balcony	6.47
FF Living	111.23
Garage Area	19.81
GF Living	103.35
Porch	6.30
	258.18 m²

BRICK VENEER RESIDENCE

AT ADDRESS

XXX

CLIENT: XXX


DESIGN : DAMIR 28

FACADE:

DATE: xxxx

DRAWN BY: VS

Design By:
V Designs
0422217004

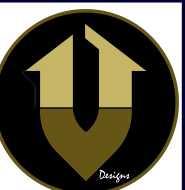

WRITTEN DIMENSION TO TAKE PRECEDENCE OVER
SCALE - IF UNCLEAR CHECK WITH BUILDER