


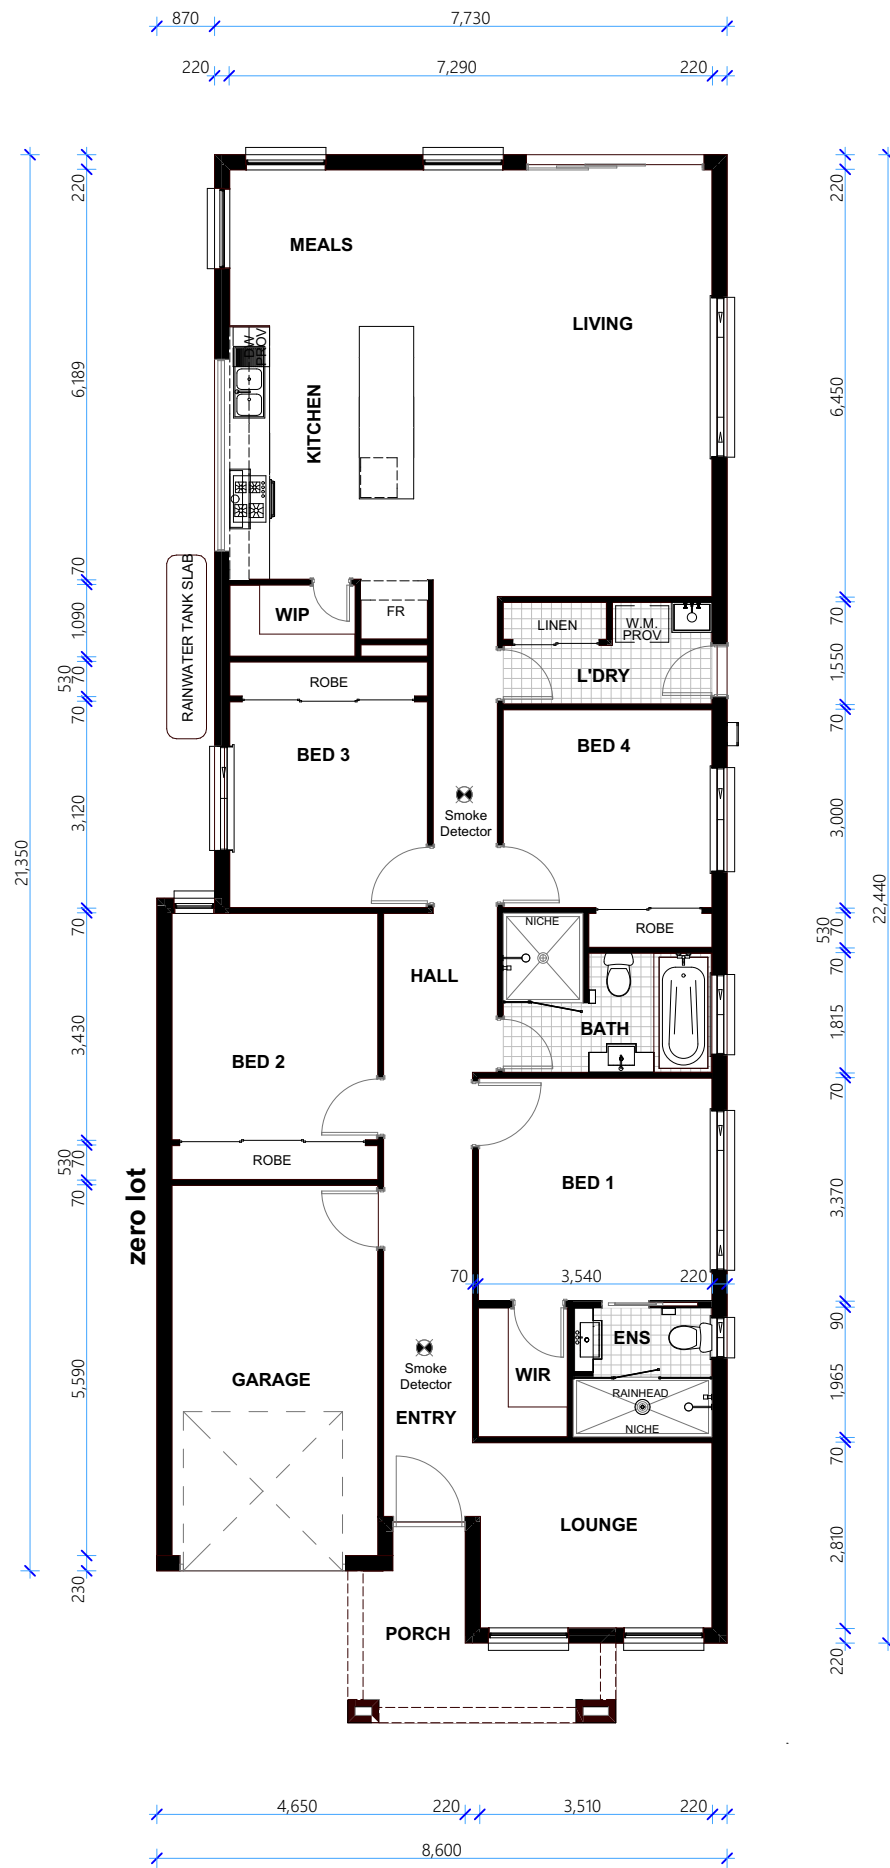

GROUND FLOOR PLAN



FRONT ELEVATION

Areas Calculation	
Garage Area	19.57
Living Areas	157.71
porch	7.37
	184.65 m ²

BRICK VENEER RESIDENCE

AT ADDRESS

XXXX

CLIENT: XXX

DESIGN : DRAKE 20

FINISH : Classic

FACADE: Modern

DATE: xxxx

DRAWN BY: xxxx

V designs

0422217004

www.vdesigns.com.au



WRITTEN DIMENSION TO TAKE PRECEDENCE OVER
SCALE - IF UNCLEAR CHECK WITH BUILDER