



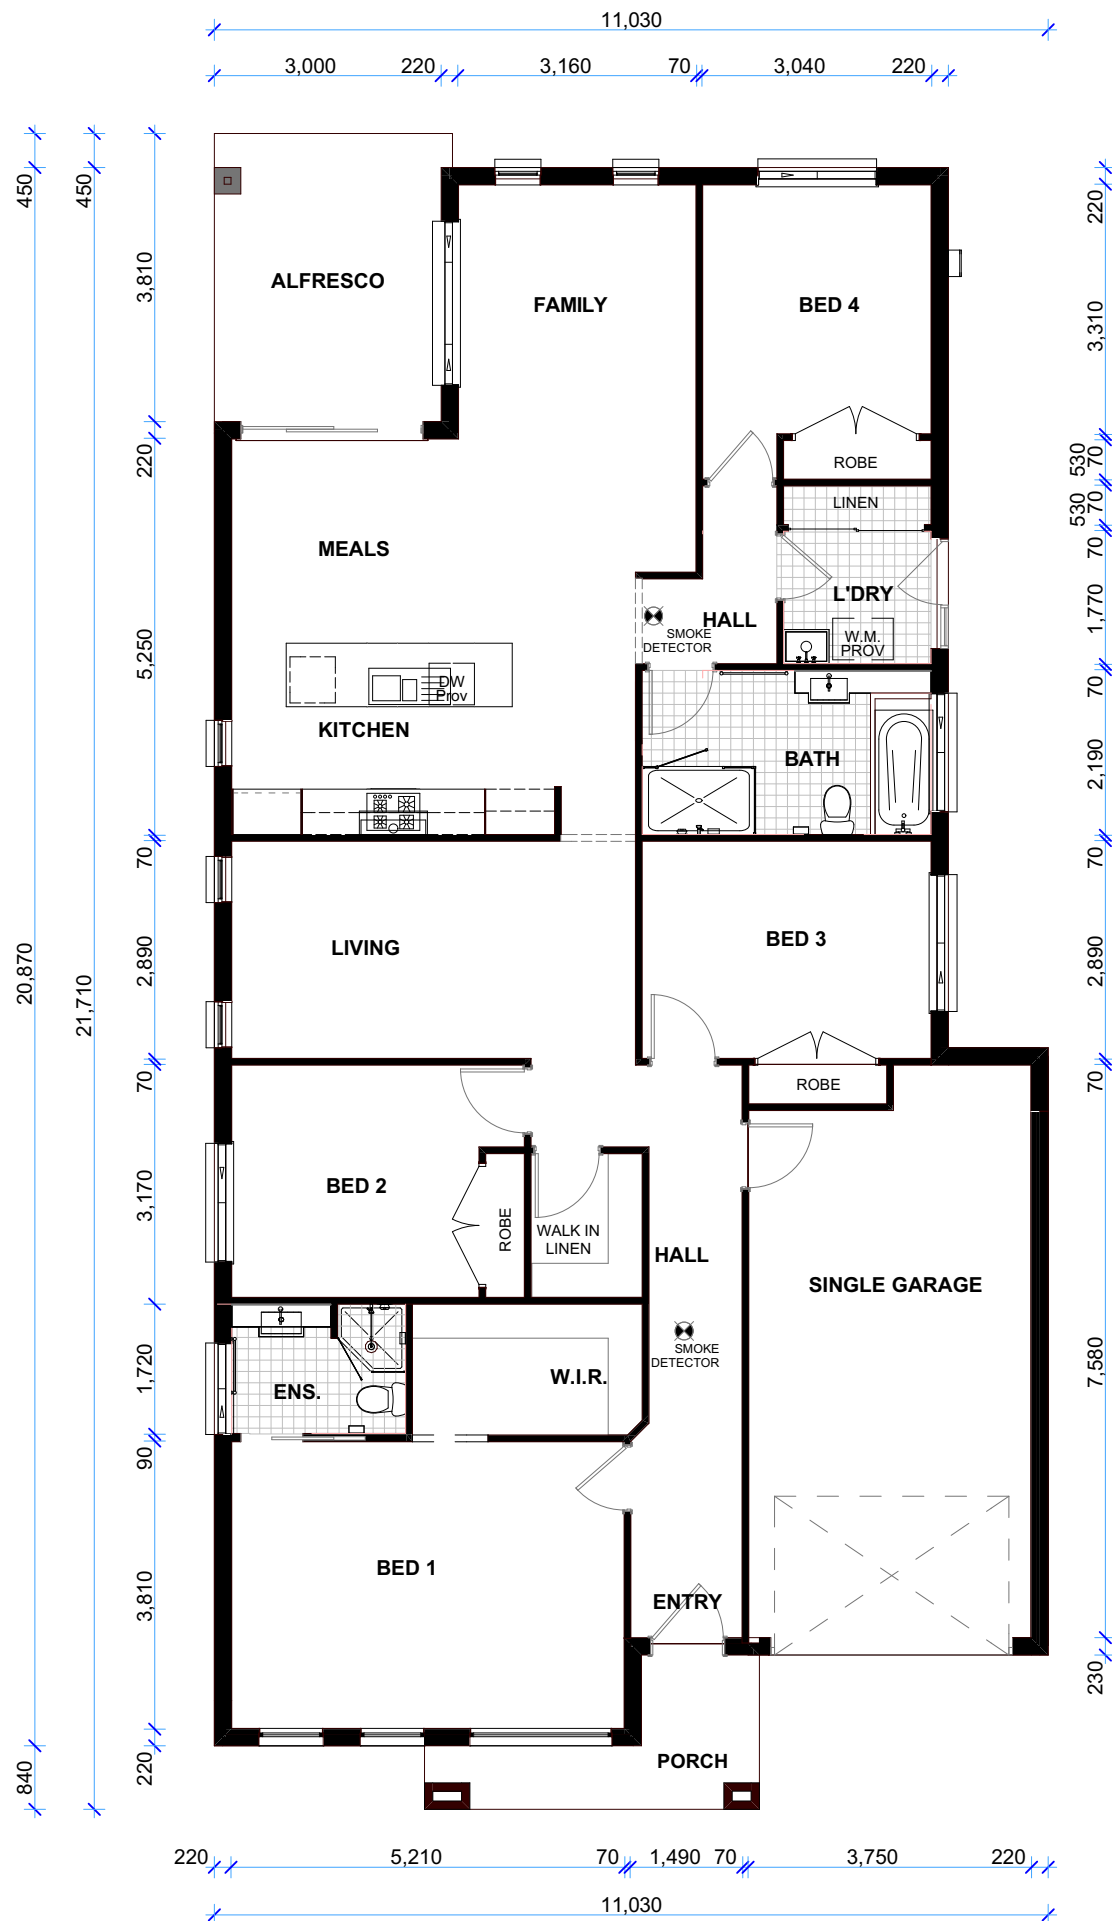

GROUND FLOOR PLAN

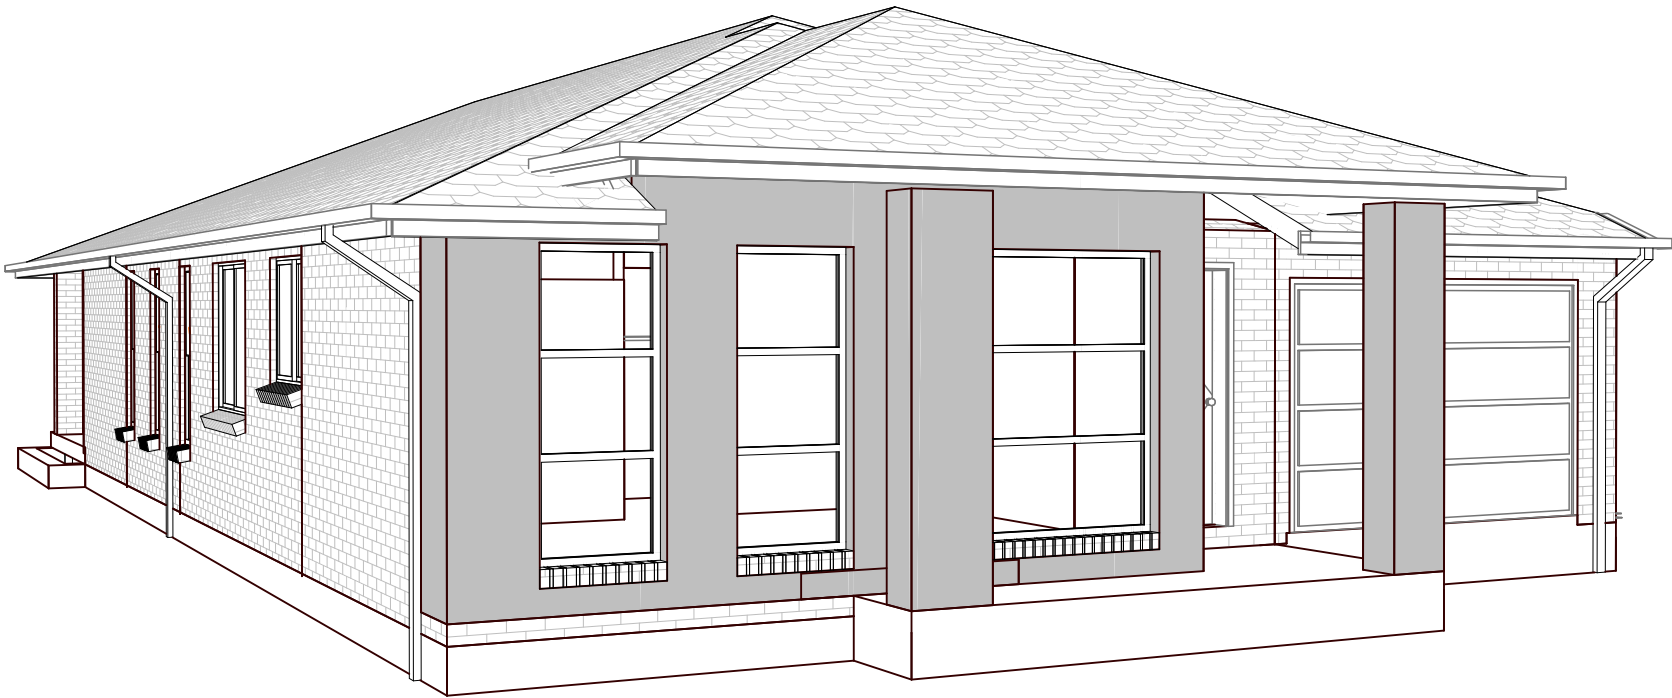

FRONT ELEVATION

Areas Calculation	
Alfresco	11.50
Garage Area	31.35
Living Areas	166.98
Porch Area	5.59
	215.42 m ²

COPYRIGHT TO V DESIGNS

WD	XXX	Working Drawings To Tender #.... and Variations	PROPOSED BRICK VENEER RESIDENCE AT ADDRESS		Tender Floor Plan	
AMENDMENTS			XXX,		JOB # SHEET # 17	
REV	DATE	DETAILS			DESIGN BY :	
###	A	###	CLIENT		V_DESIGNS	
			XXX		0422217004	
			DESIGN : MONTANA 23 ZERO LOT		V_DESIGNS@LIVE.COM.AU	
DATE		XXX	FINISH	Classic		
UBD REF		###	FACADE	Modern		
DRAWN BY			SCALE	1:100, 1:70, 1:1, 1:96.17		
CHECKED BY			D.P No			