



1 BLOCK FOUNDATION PLAN
1/8" = 1'-0"


- FOUNDATION PLAN NOTES**
- DO NOT SCALE THIS DRAWING.
 - THE CONTRACTOR SHALL VERIFY ALL EXISTING CONDITIONS PRIOR TO CONSTRUCTION.
 - REFERENCE ELEVATION = 0'-0" UNLESS NOTED OTHERWISE (SEE ARCHITECTS/CIVIL DRAWINGS FOR ACTUAL ELEVATION).
 - SEE GENERAL NOTES FOR ADDITIONAL FOUNDATION REQUIREMENTS AND INFORMATION.
 - SEE GEOTECHNICAL REPORT FOR DRAINAGE, BACKFILL AND SITE PREPARATION REQUIREMENTS.

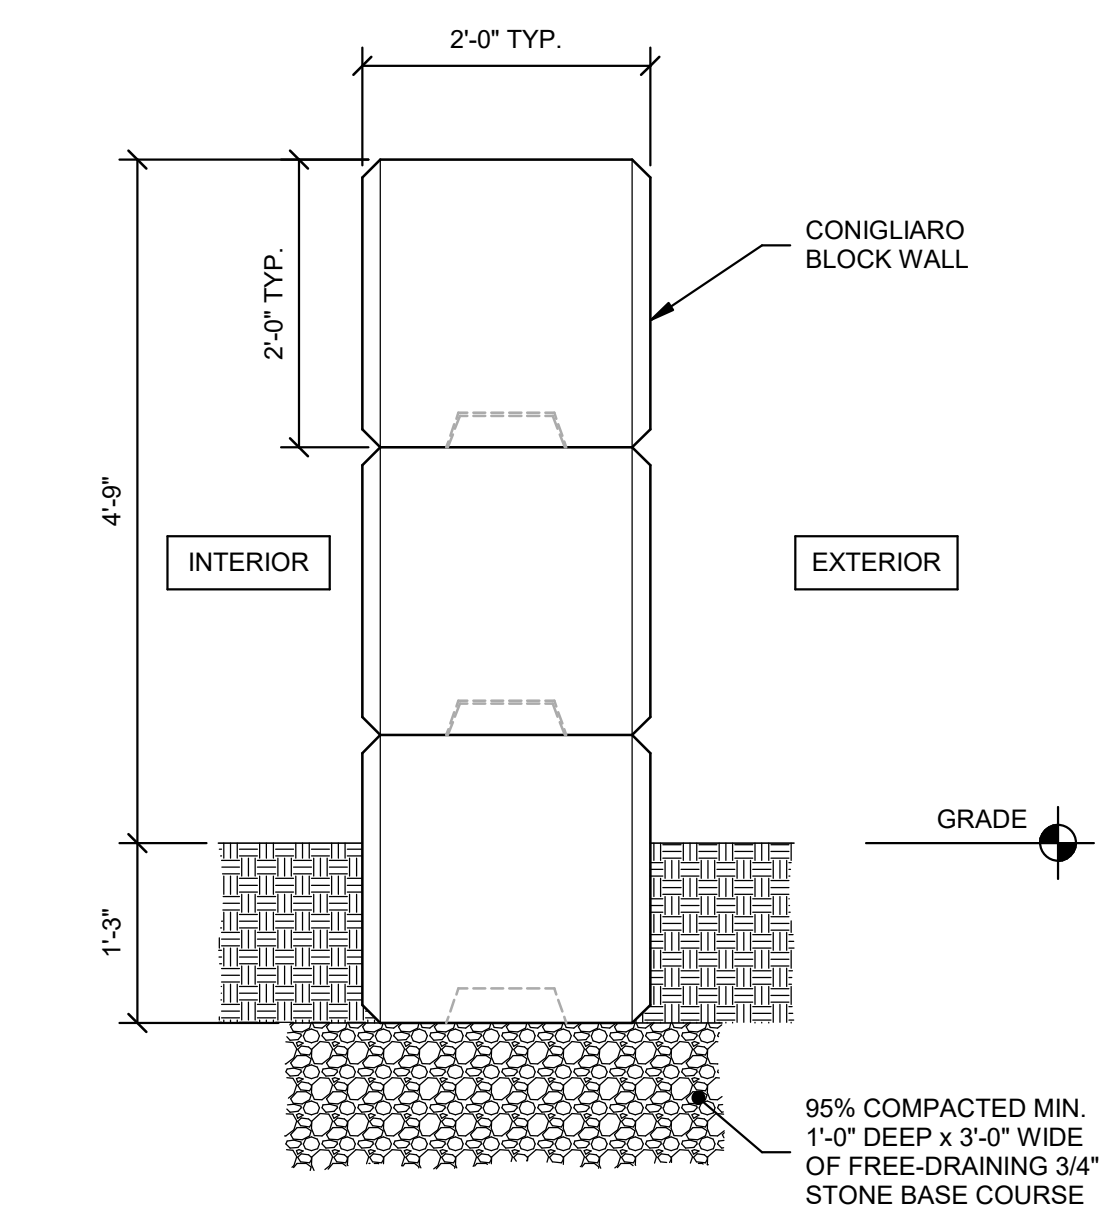


2 TYPICAL BLOCK WALL DETAIL
3/4" = 1'-0"

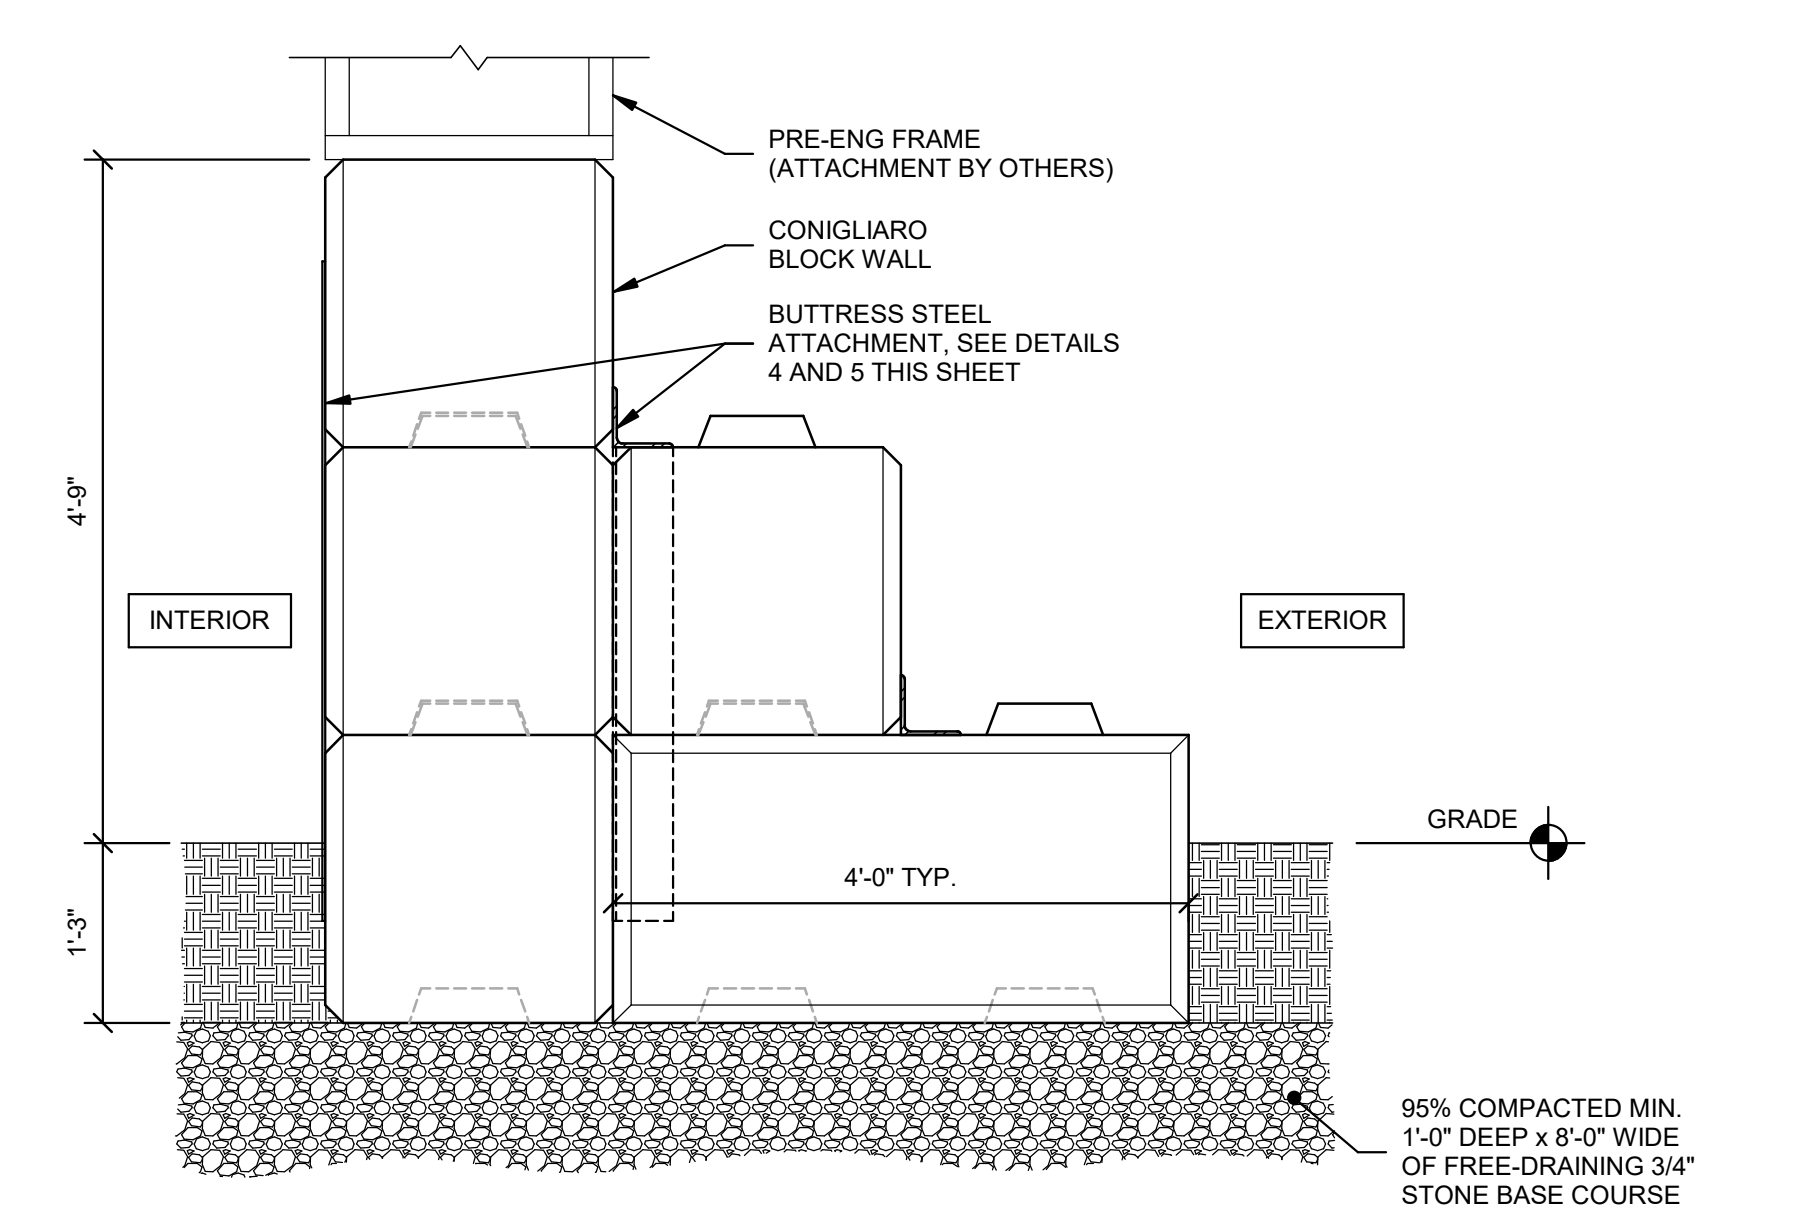

3 TYPICAL BLOCK BUTTRESS DETAIL
3/4" = 1'-0"

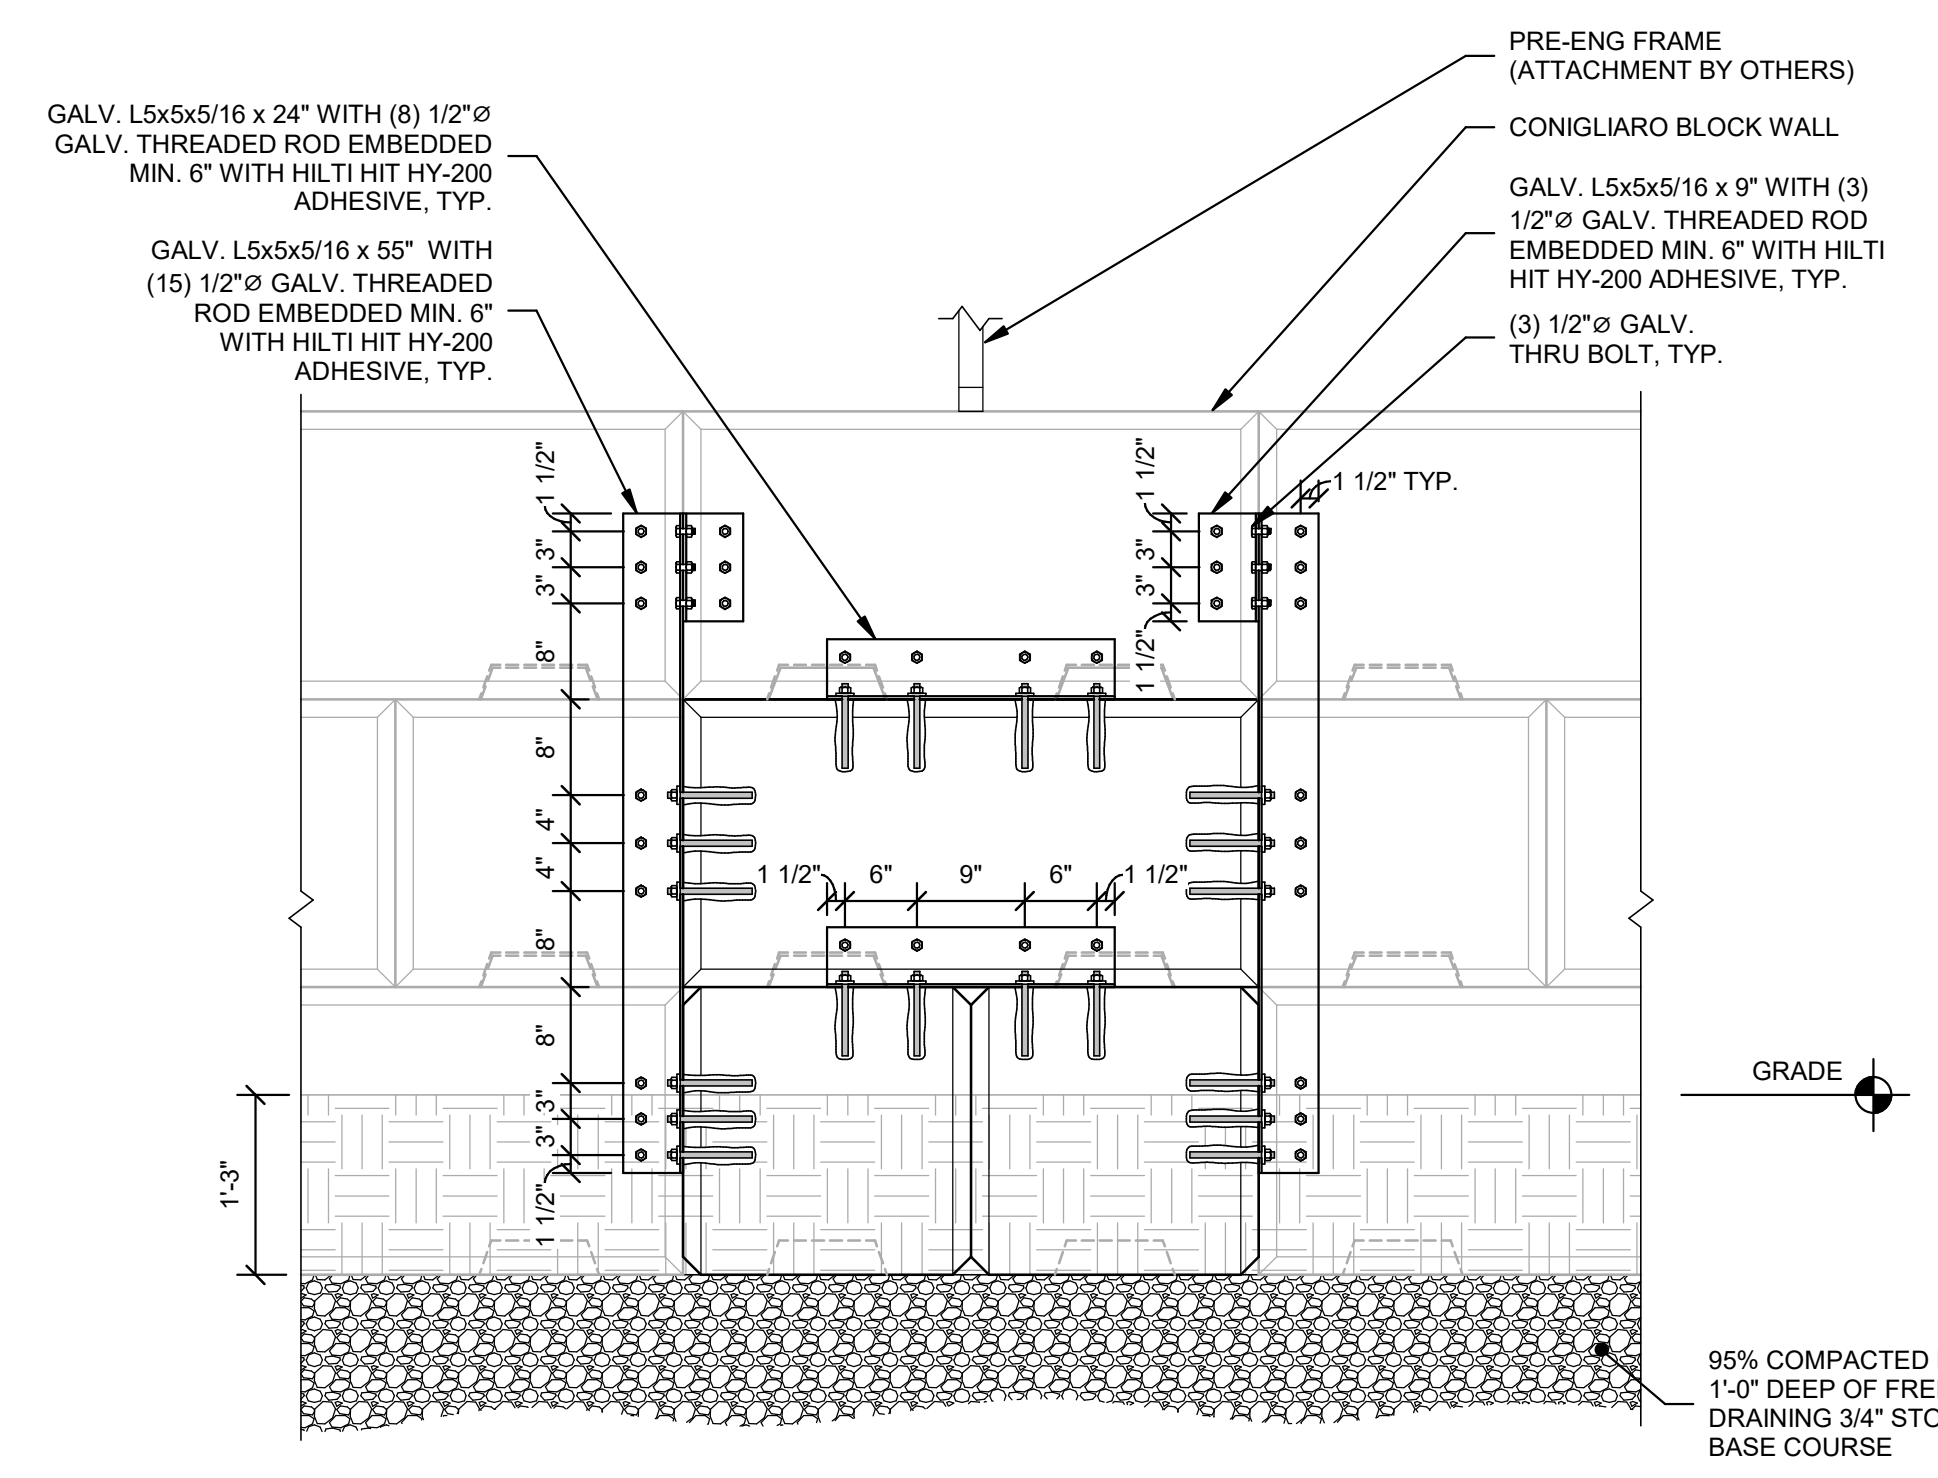

4 TYPICAL BUTTRESS ATTACHMENT DETAIL (OUTSIDE)
3/4" = 1'-0"

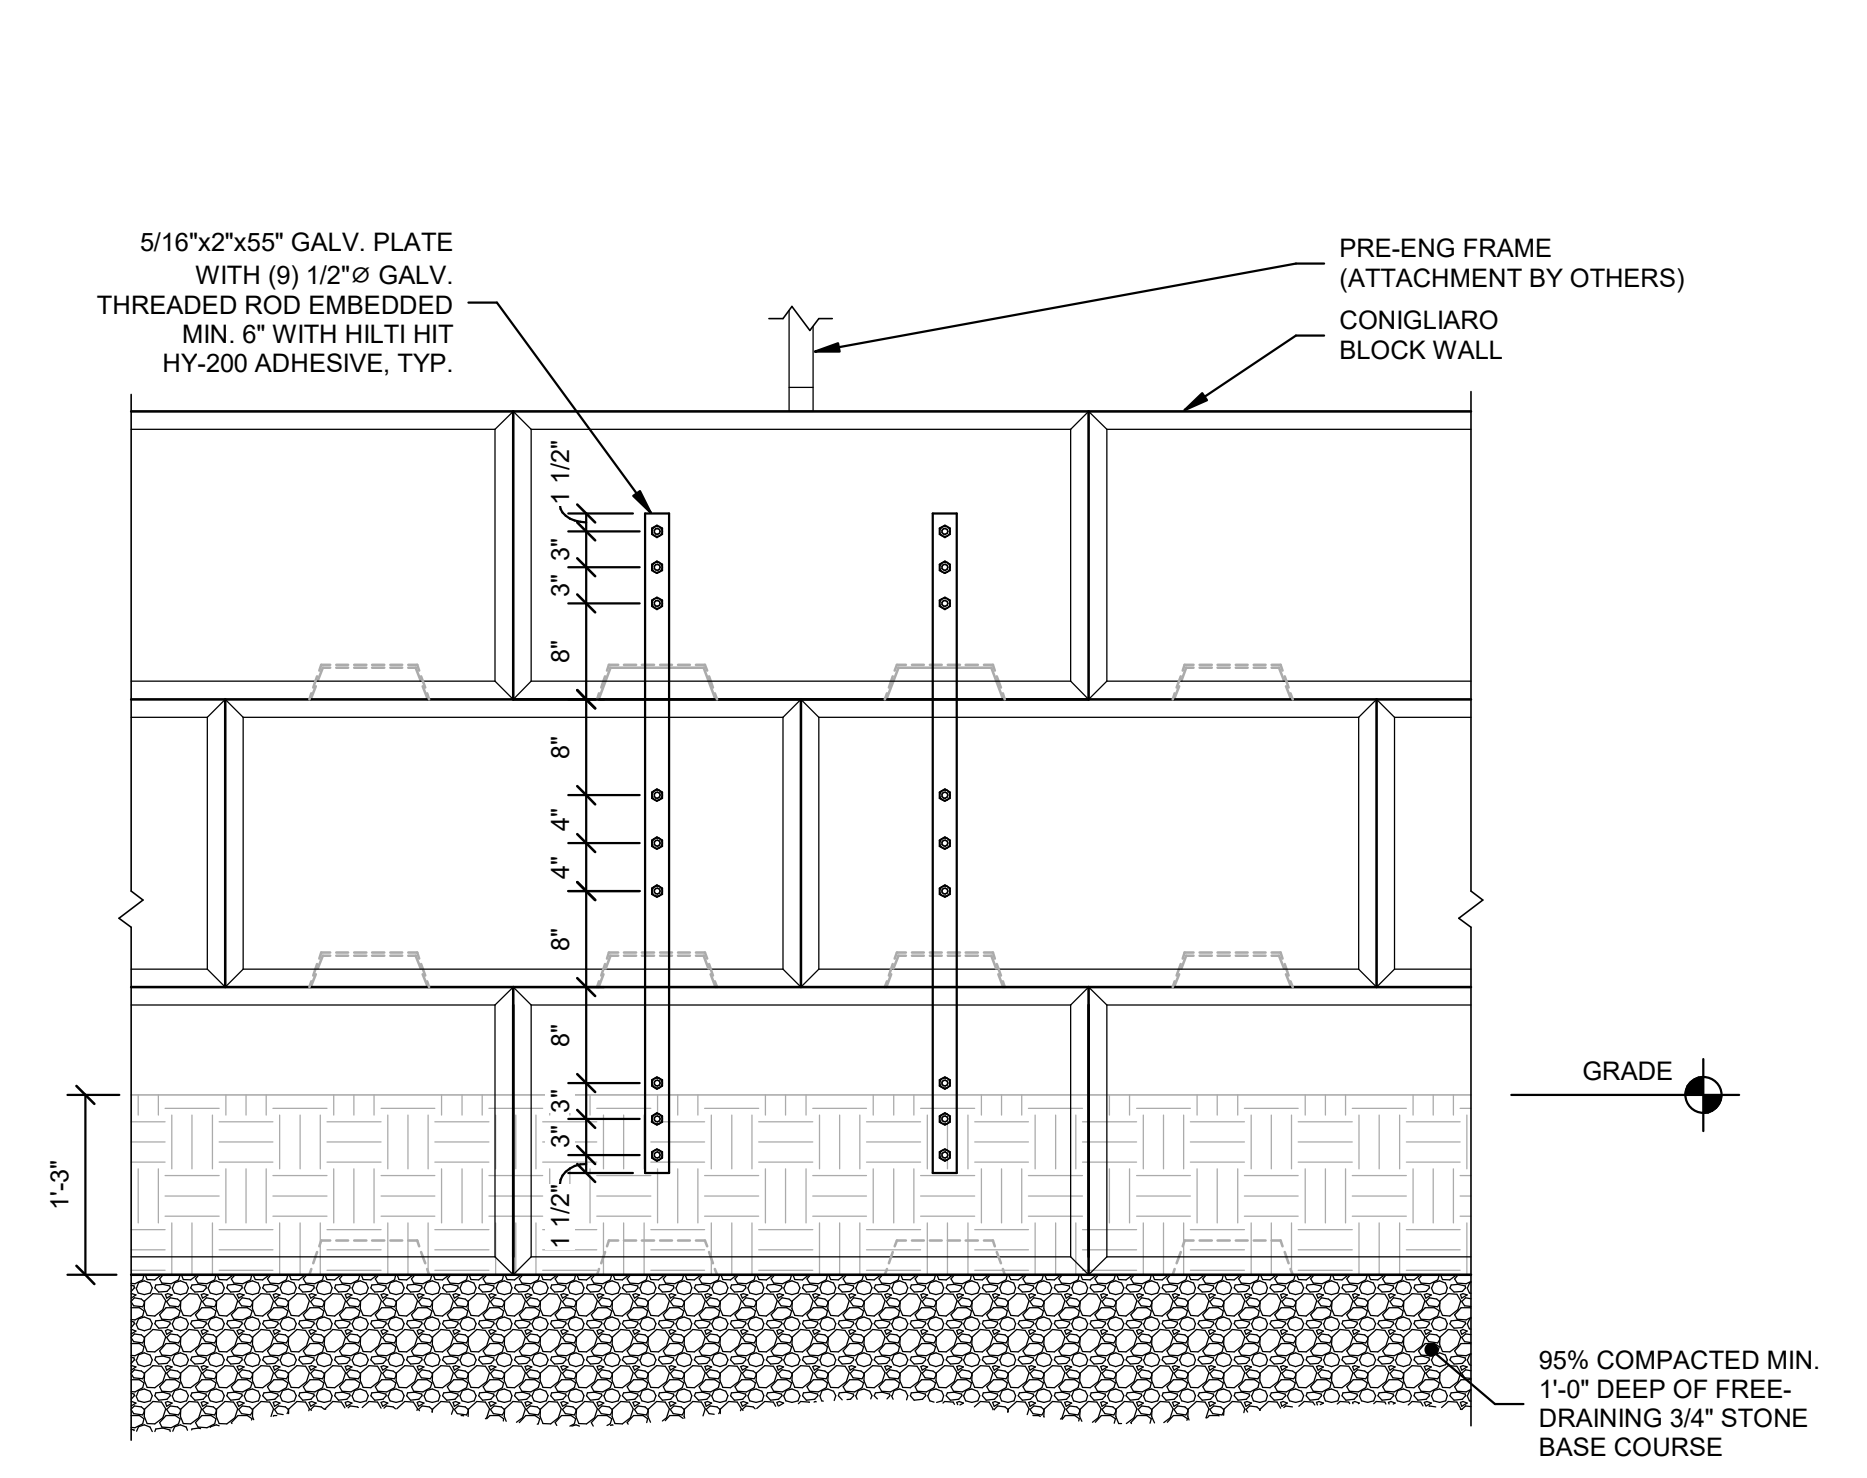

5 TYPICAL BUTTRESS ATTACHMENT DETAIL (INSIDE)
3/4" = 1'-0"

48 Constitution Drive
Bedford, NH 03110
Phone #: (603) 472-4488
Fax #: (603) 472-9747
www.tem-situpura.com
TFM Project #: 96010.00

TEM
Situpura
Engineers

ENGINEER

REV. #	DESCRIPTION OF REV.	REV. DATE

PROGRESS SET
NOT FOR CONSTRUCTION
DATE: 12/24/2020

SOAKE POOLS STORAGE
798 SILVER HILLS DRIVE
PEMBROKE, NH, 03275
PREPARED FOR:
SOAKE POOLS
798 SILVER HILLS DRIVE, UNIT 9
PEMBROKE, NH, 03275

SCALE: As Indicated

DR. BY: JPN CHK. BY: KER

PROJ. # 96010.00

BLOCK FOUNDATION PLAN AND DETAILS

S101