


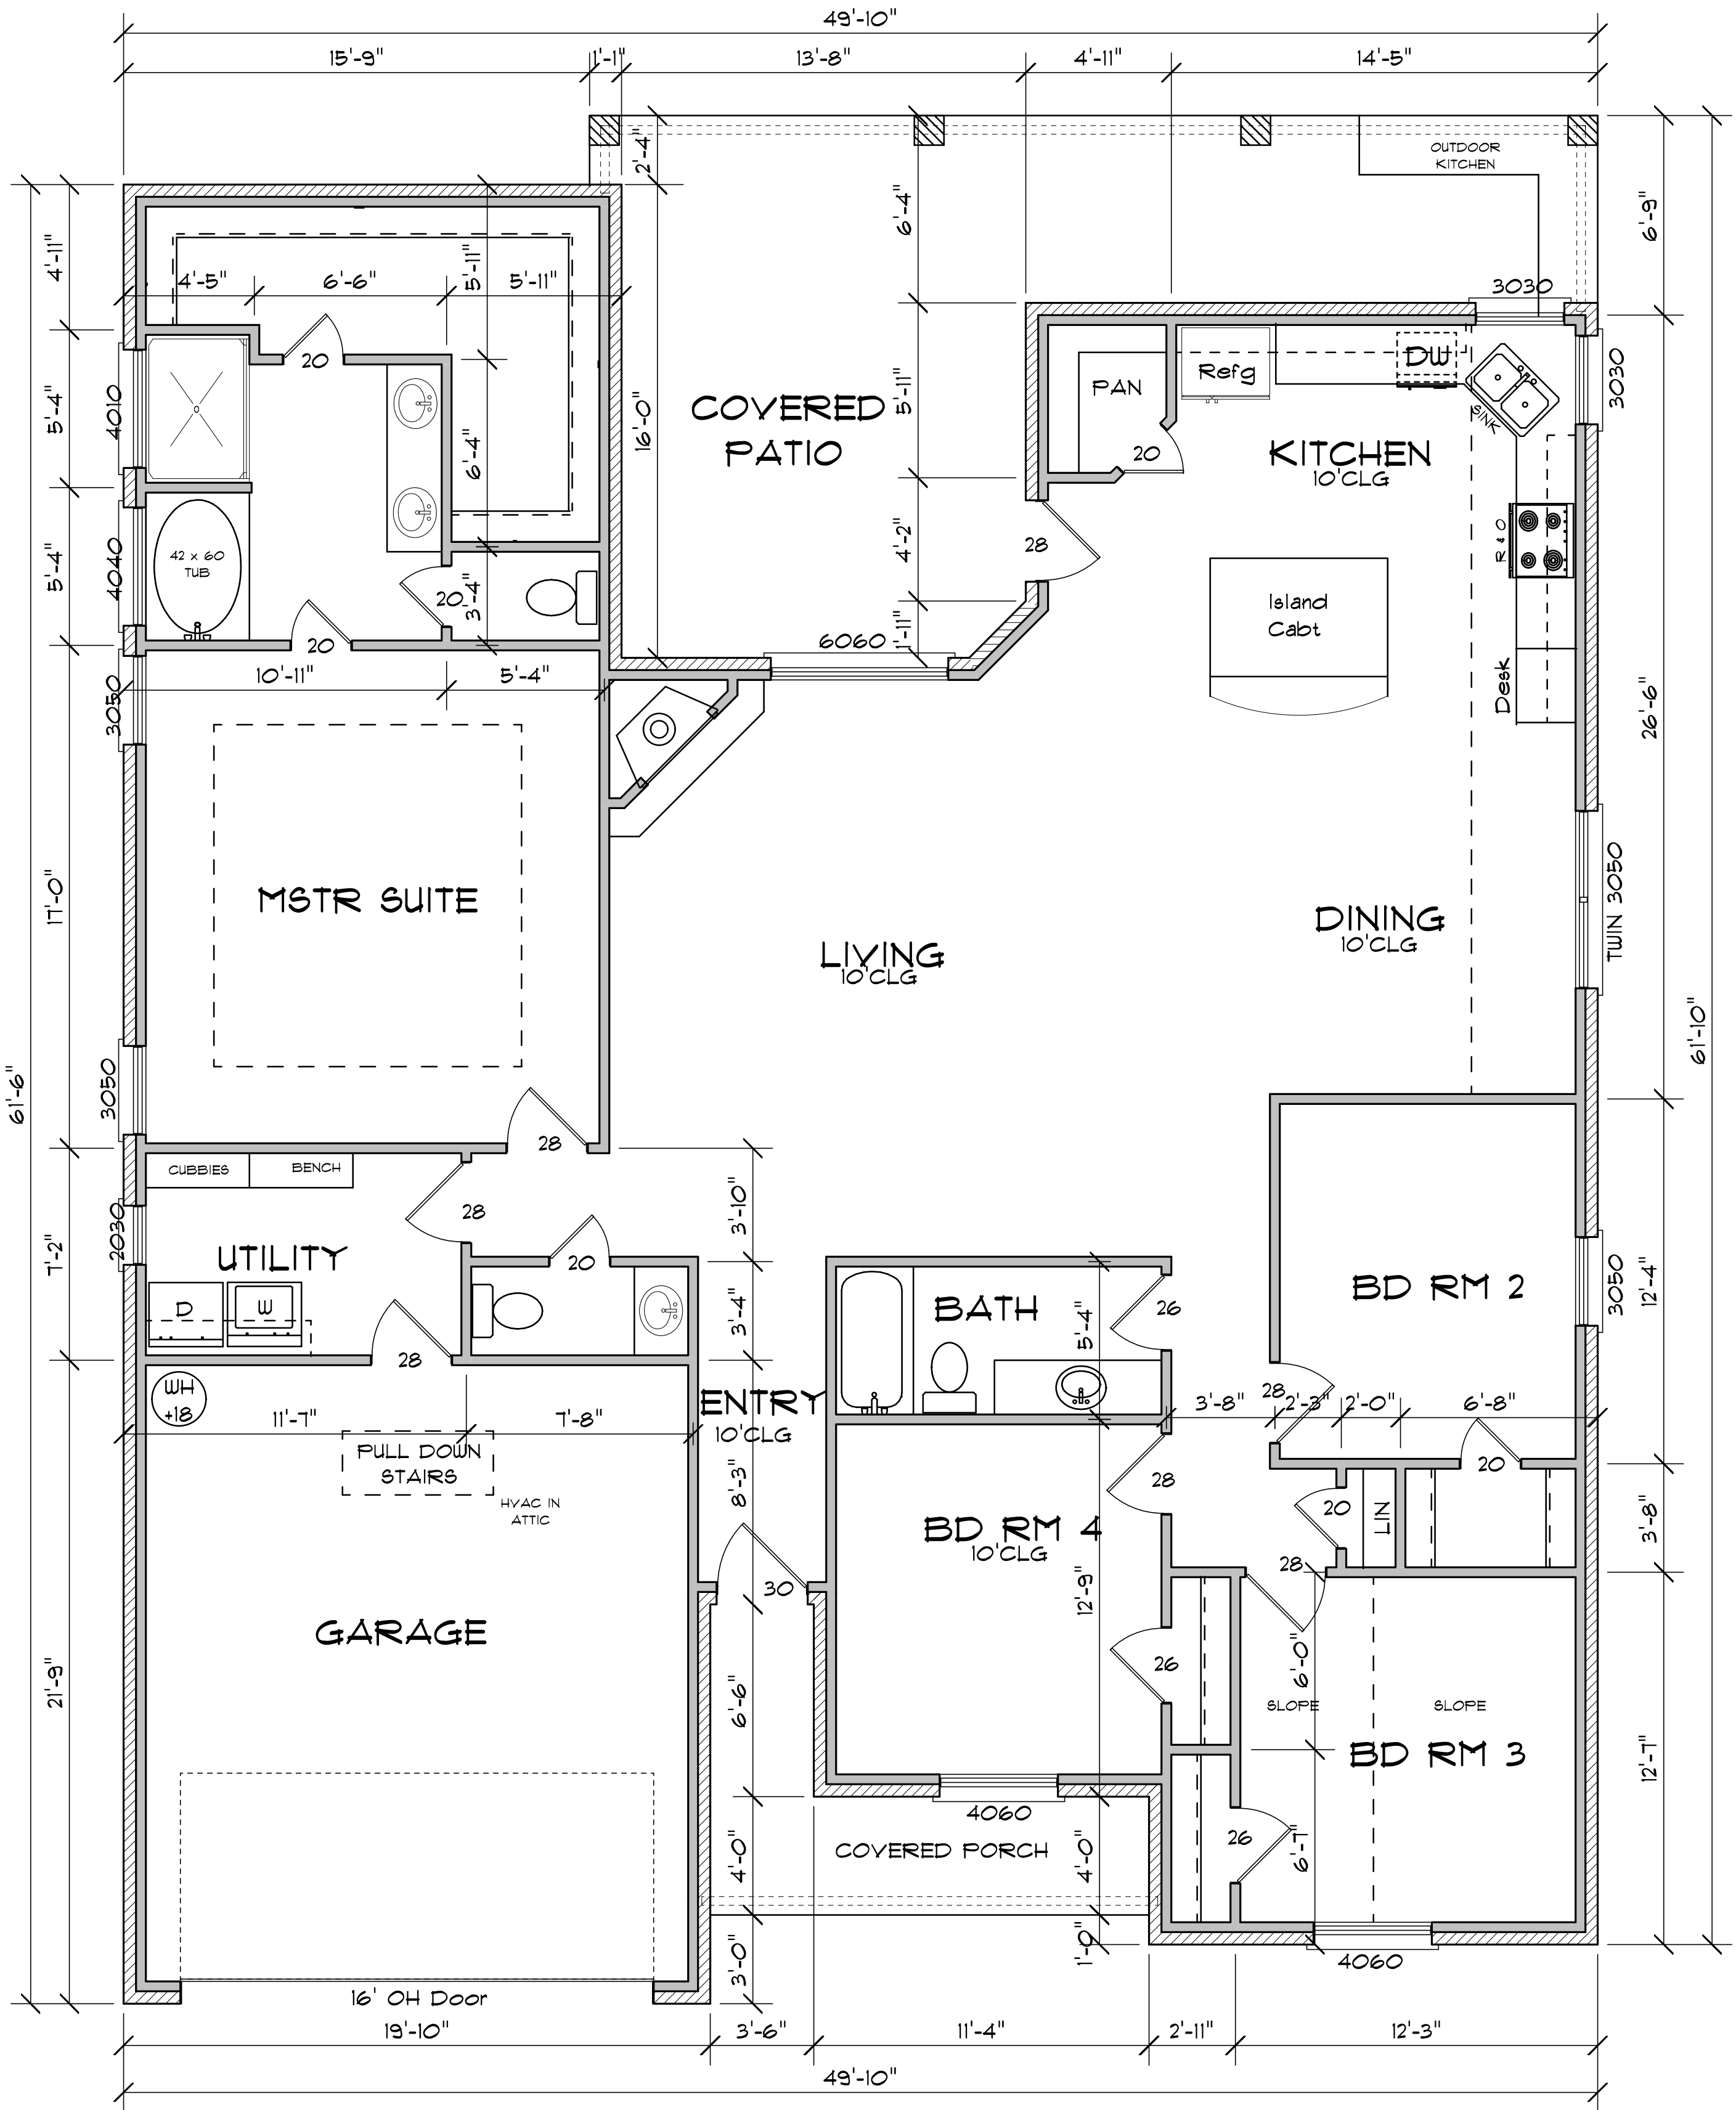

FLOOR PLAN

SCALE: 1/4" = 1'-0"

TEXAS 7
15874 SALADO
2175 BP