



CUT THIS OUT TO CHECK ROOM SIZES

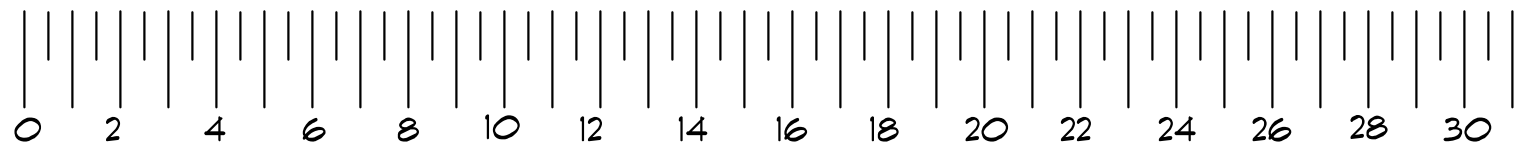

Lee Mitchell & Son
Residential Designers

"For All Your House Plans Needs"

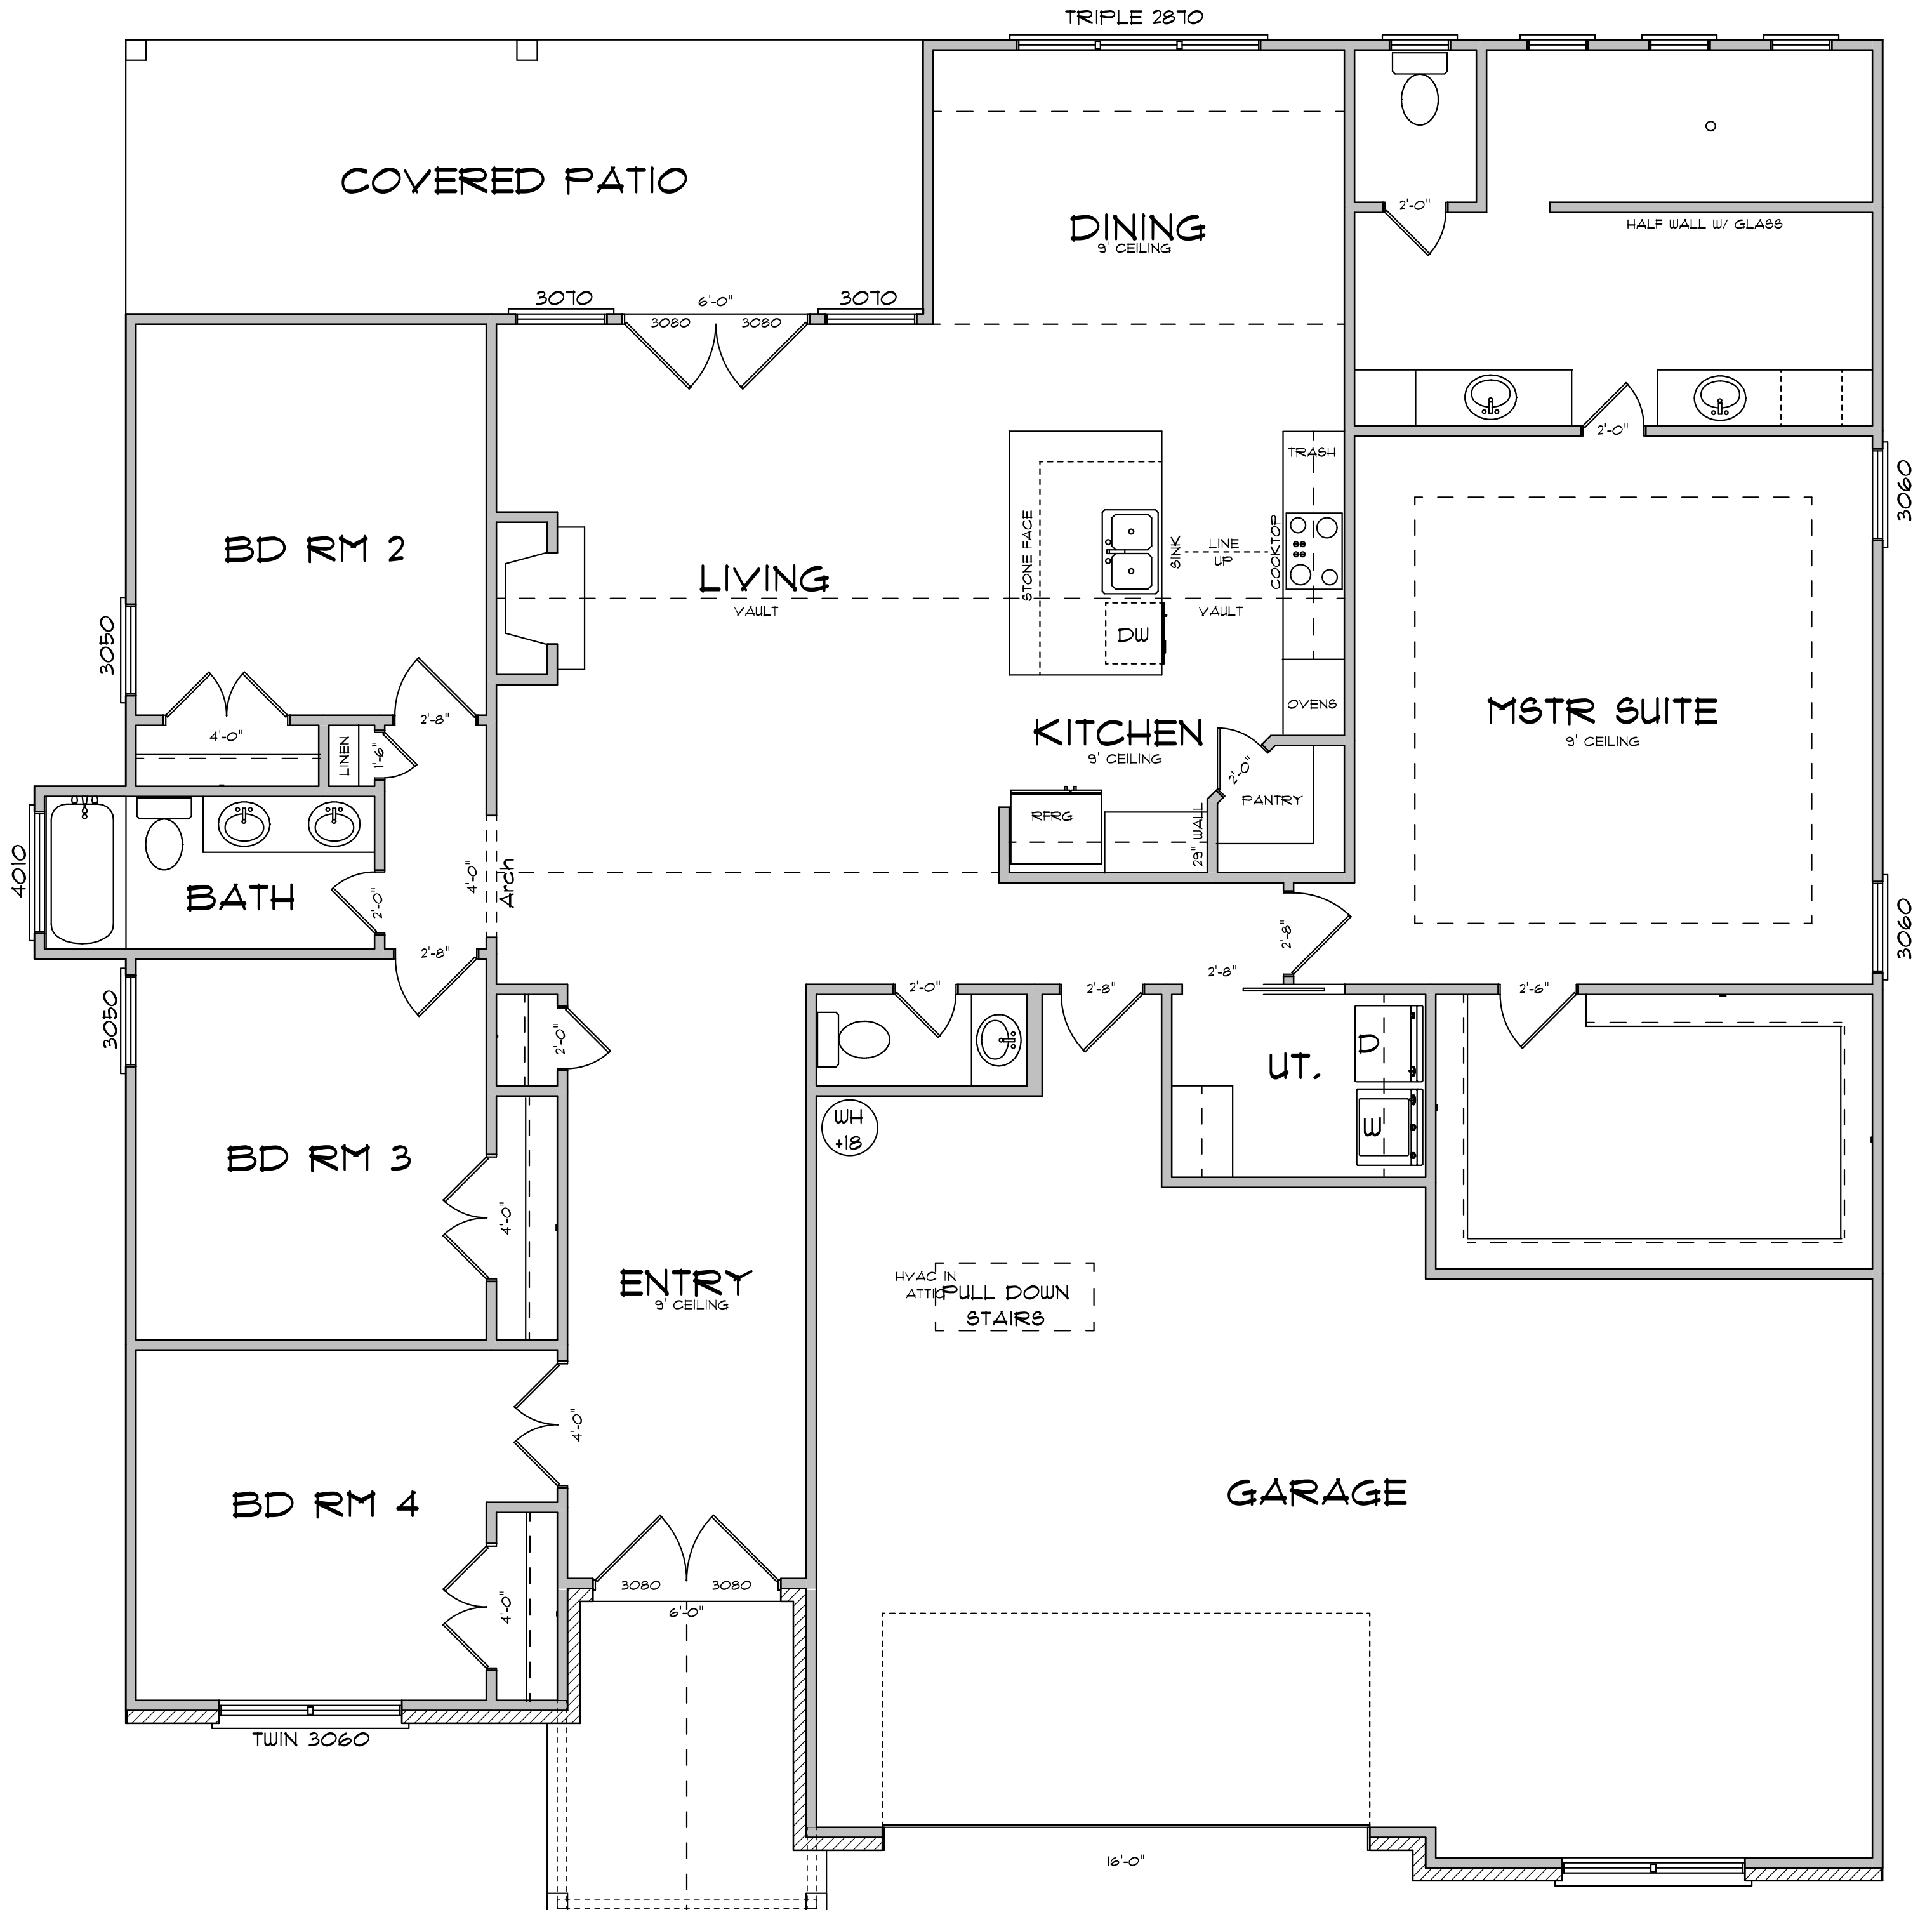

FLOOR PLAN

SCALE: 1/4" = 1'-0"

TEXAS 1
15729 SALADO DR
2319