




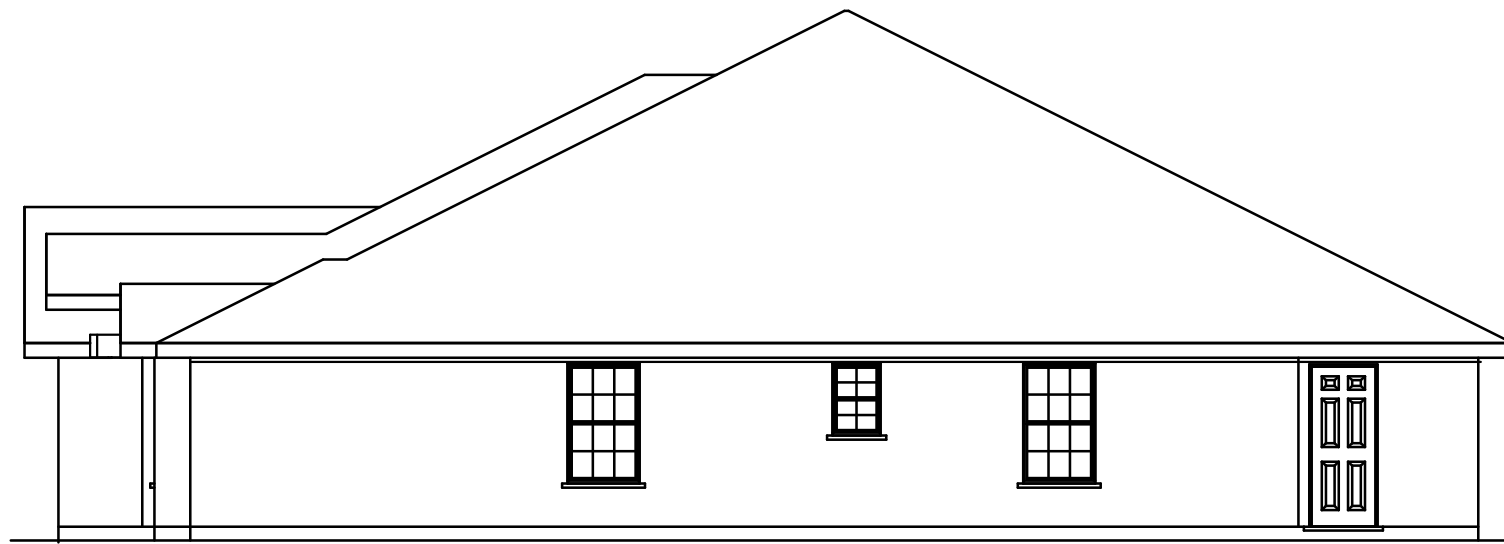

RIGHT SIDE

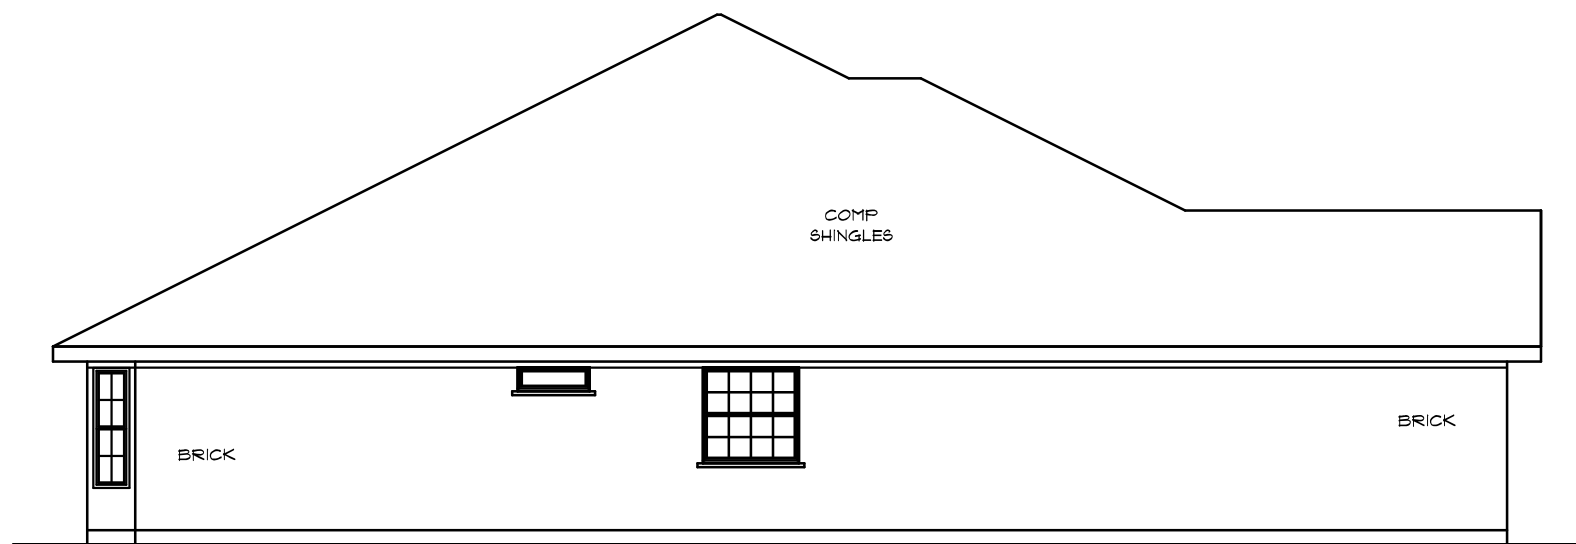

LEFT SIDE

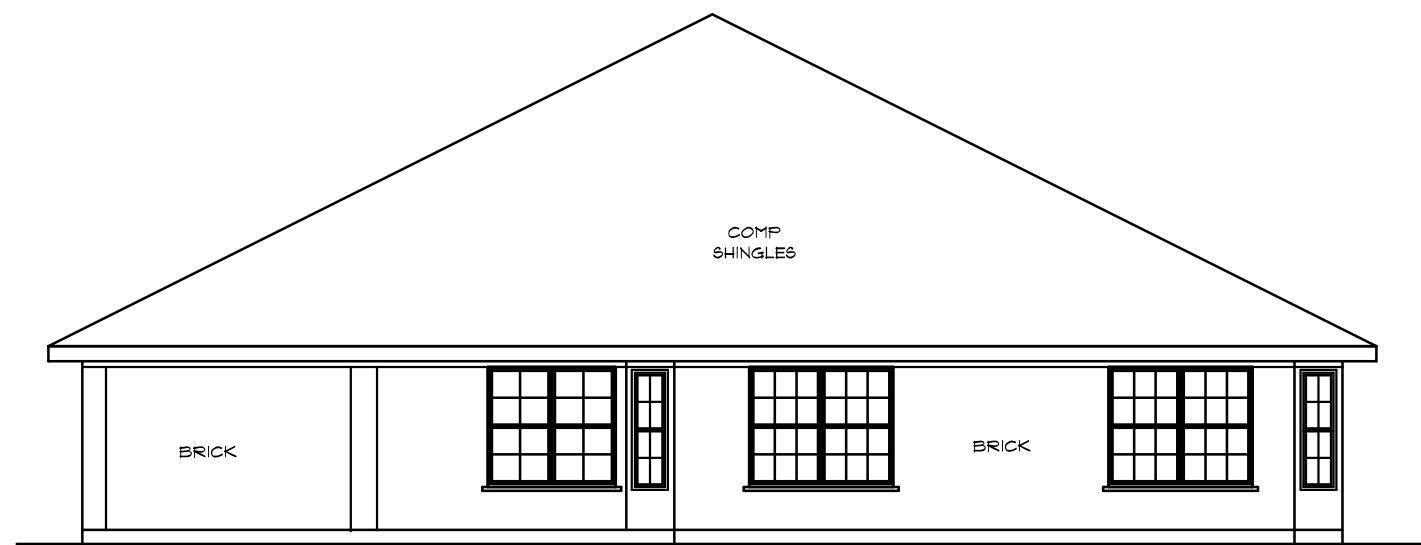

REAR ELEVATION



FRONT ELEVATION

SCALE: 1/4" = 1'-0"

EAGLE HOMES
2131