




FRONT ELEVATION

SCALE: 1/4" = 1'-0"

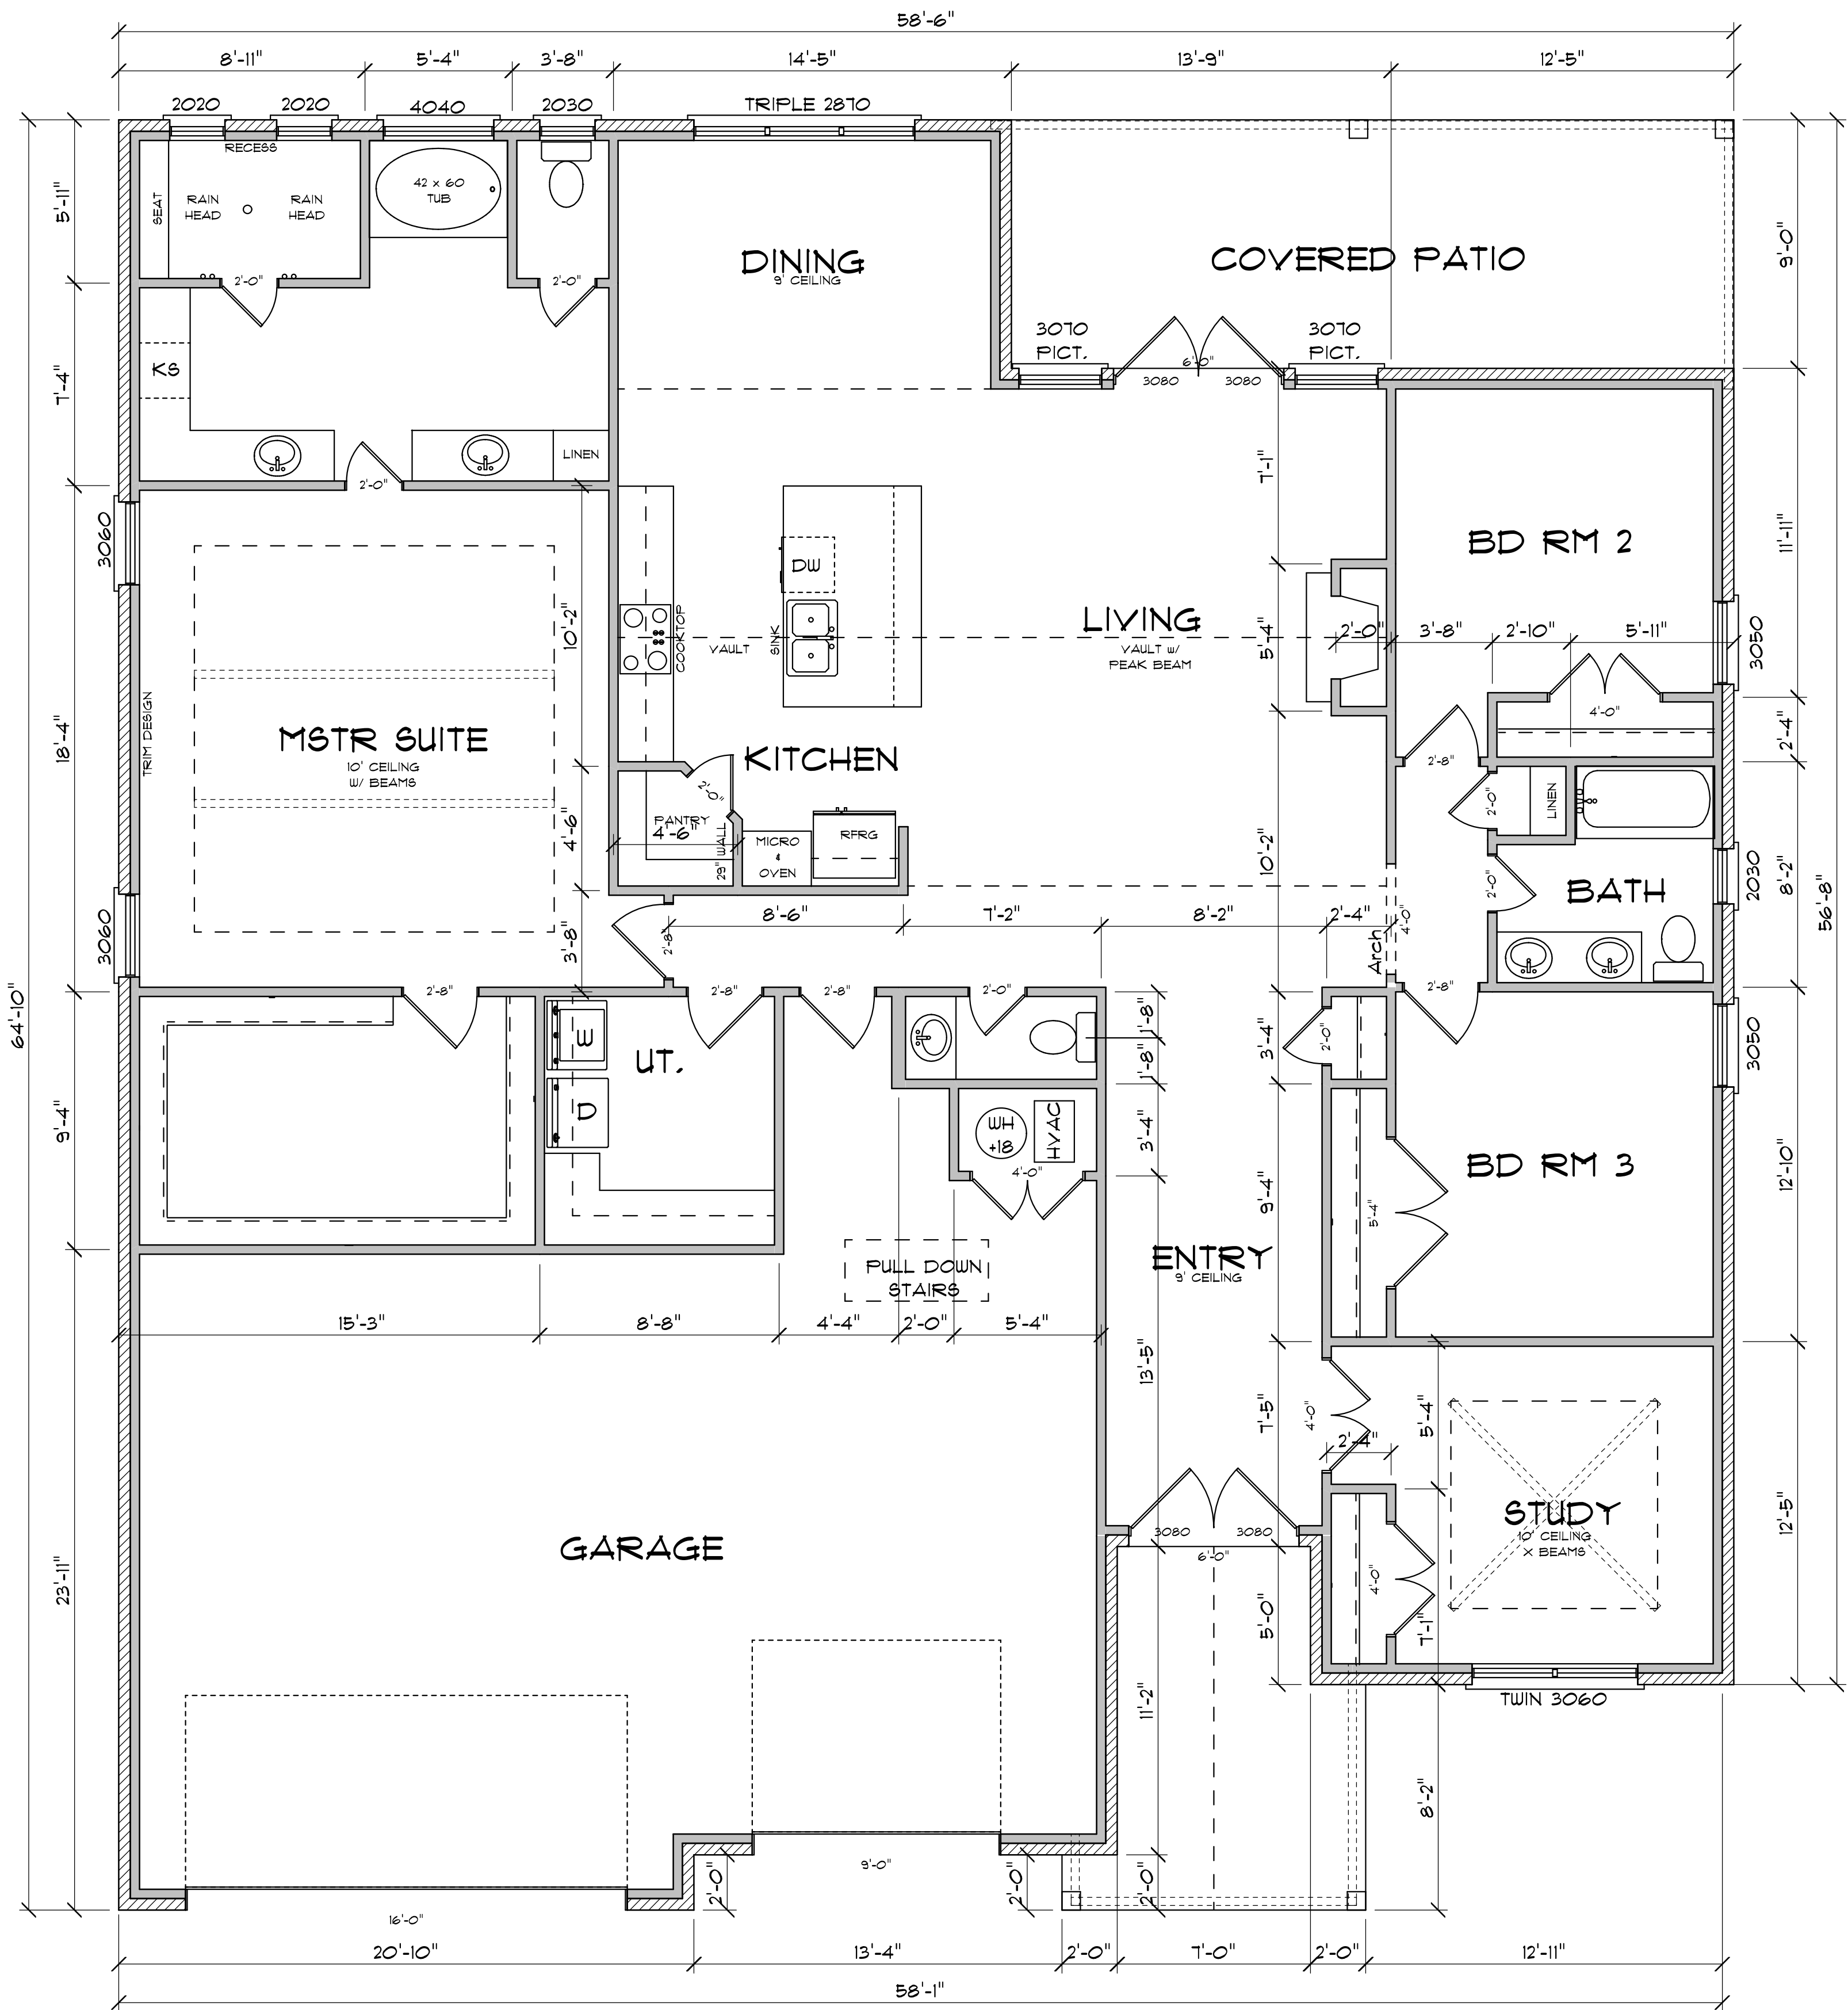

FLOOR PLAN

SCALE: 1/4" = 1'-0"

AREAS:	
LIVING	2408
GARAGE	888
PORCH/PATIO	340

TEXAS 7
16178 CHARLYA
2408