


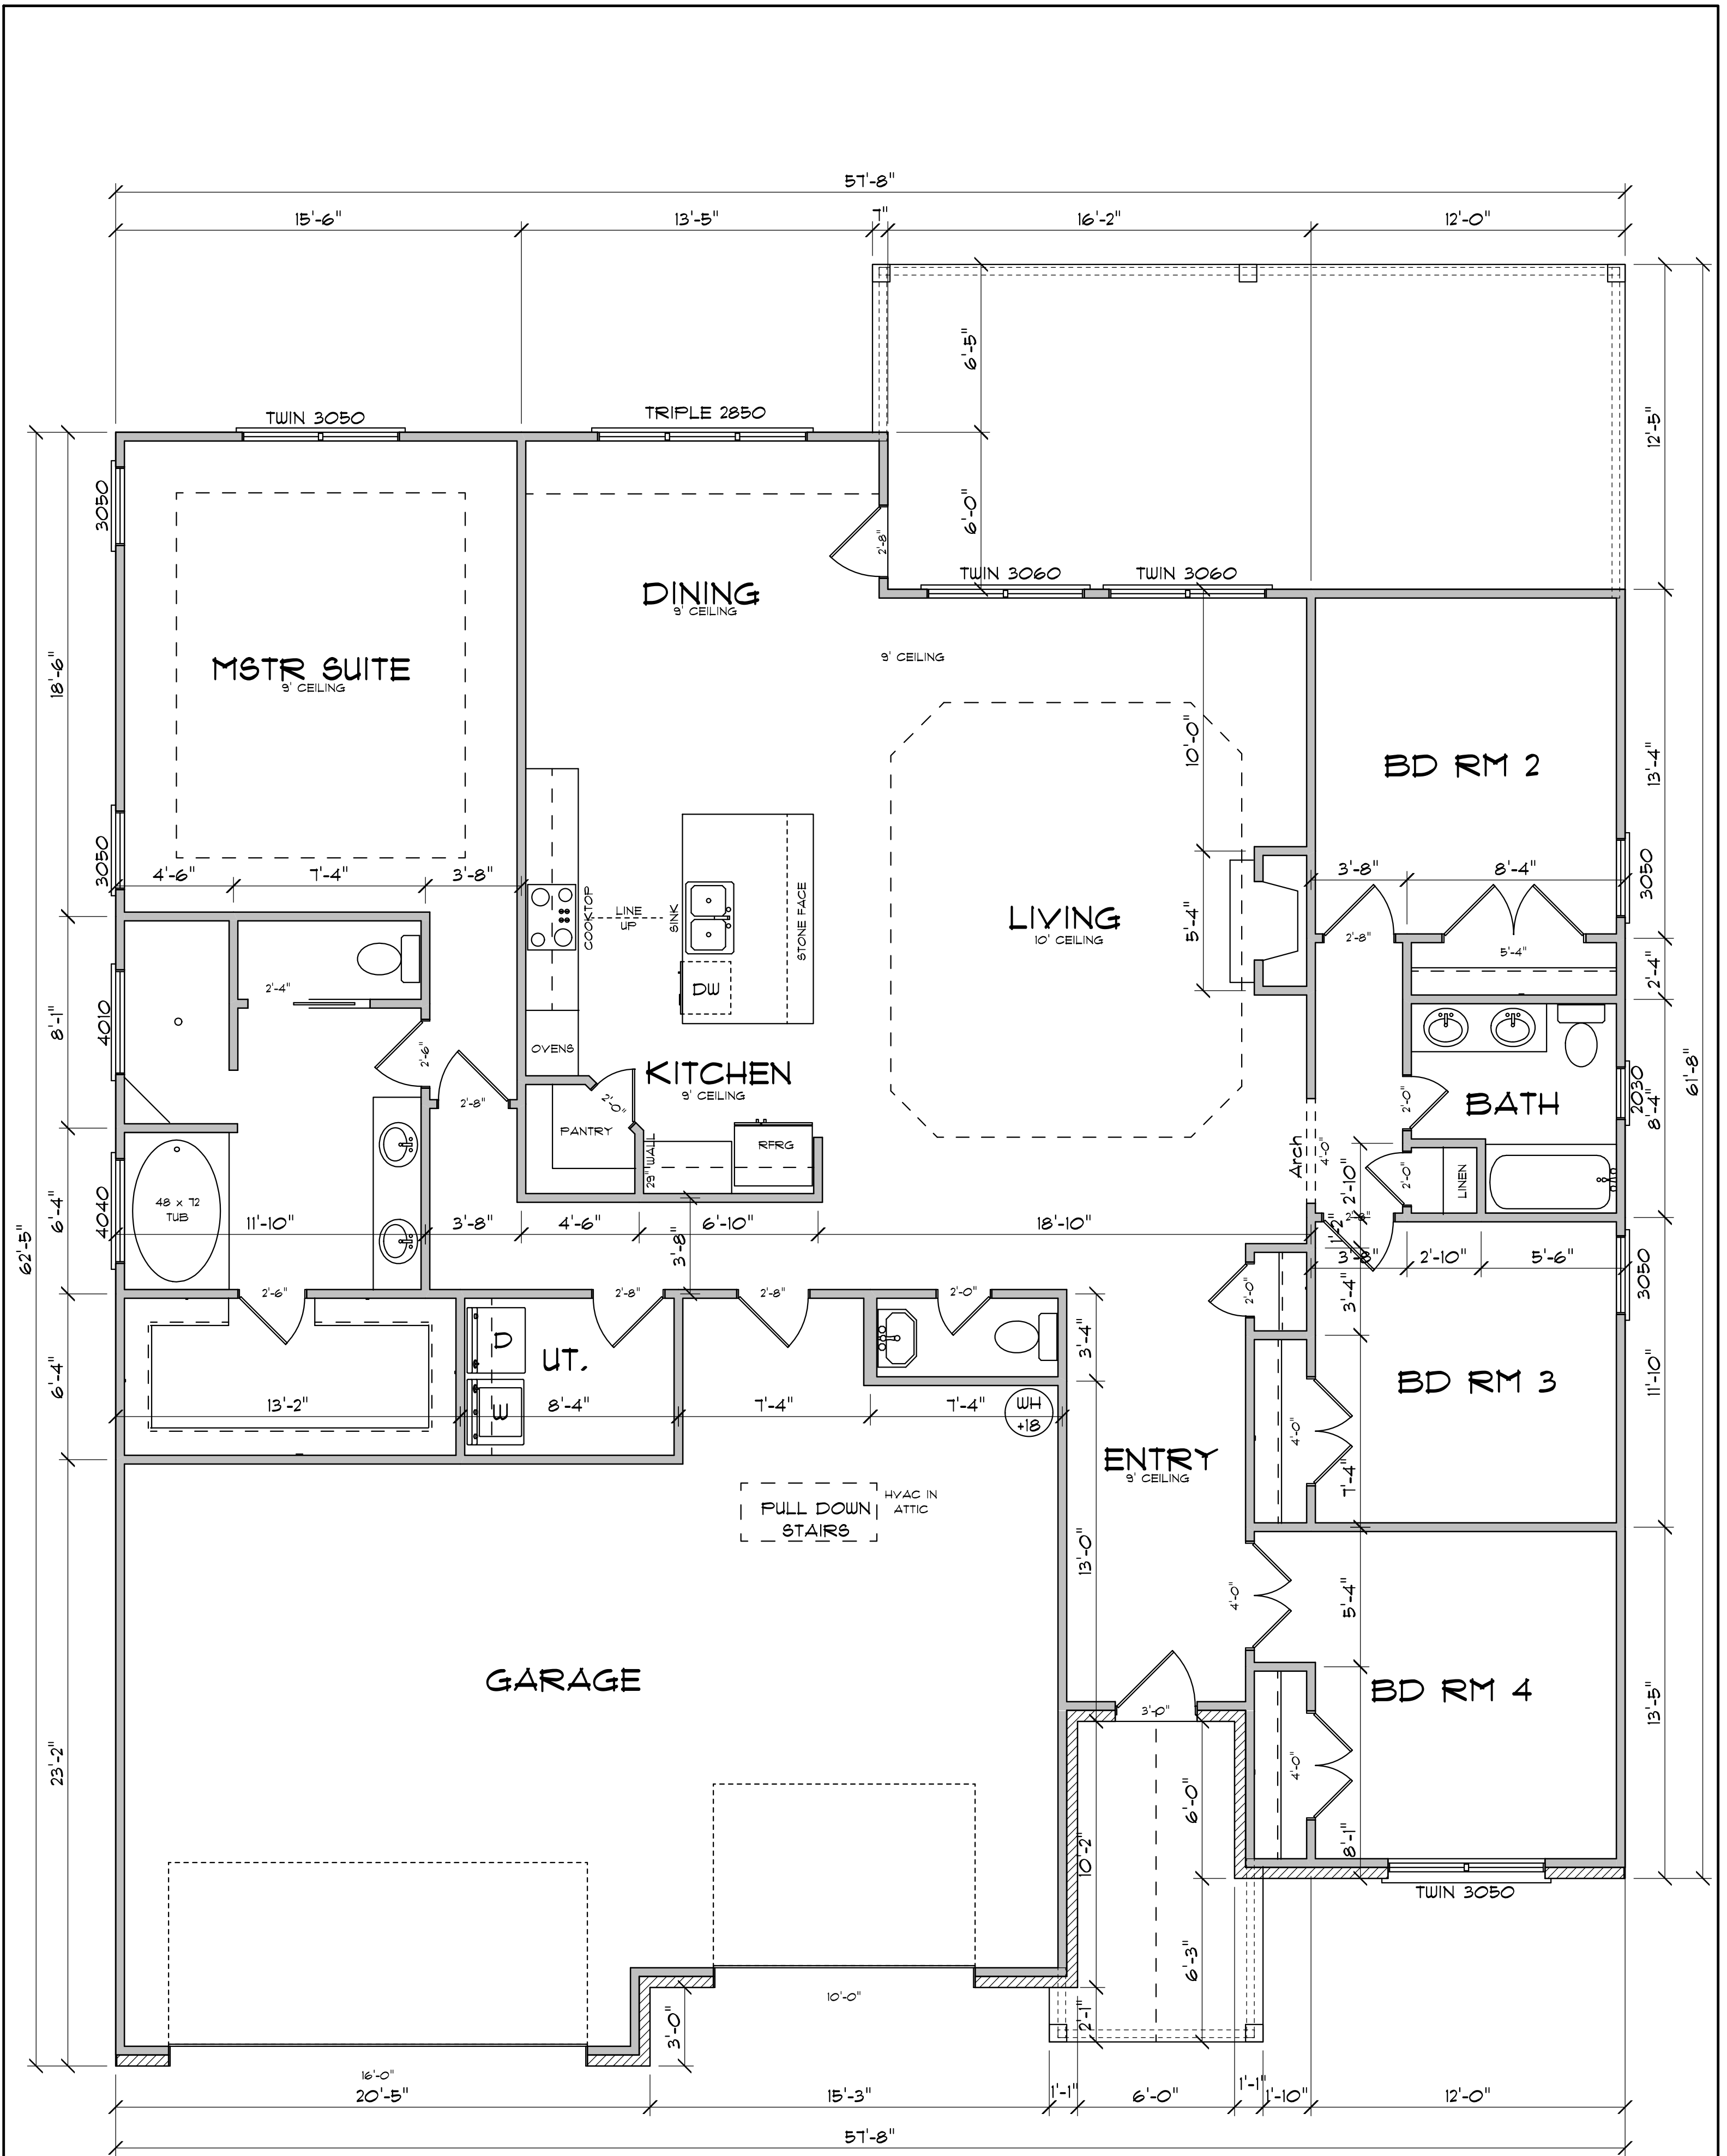

AREAS:	
LIVING	2341
GARAGE	855
PORCH/PATIO	290

FLOOR PLAN

SCALE: 1/4" = 1'-0"

TEXAS 7
4998 GOLIAD TEMPLE TX

2341