


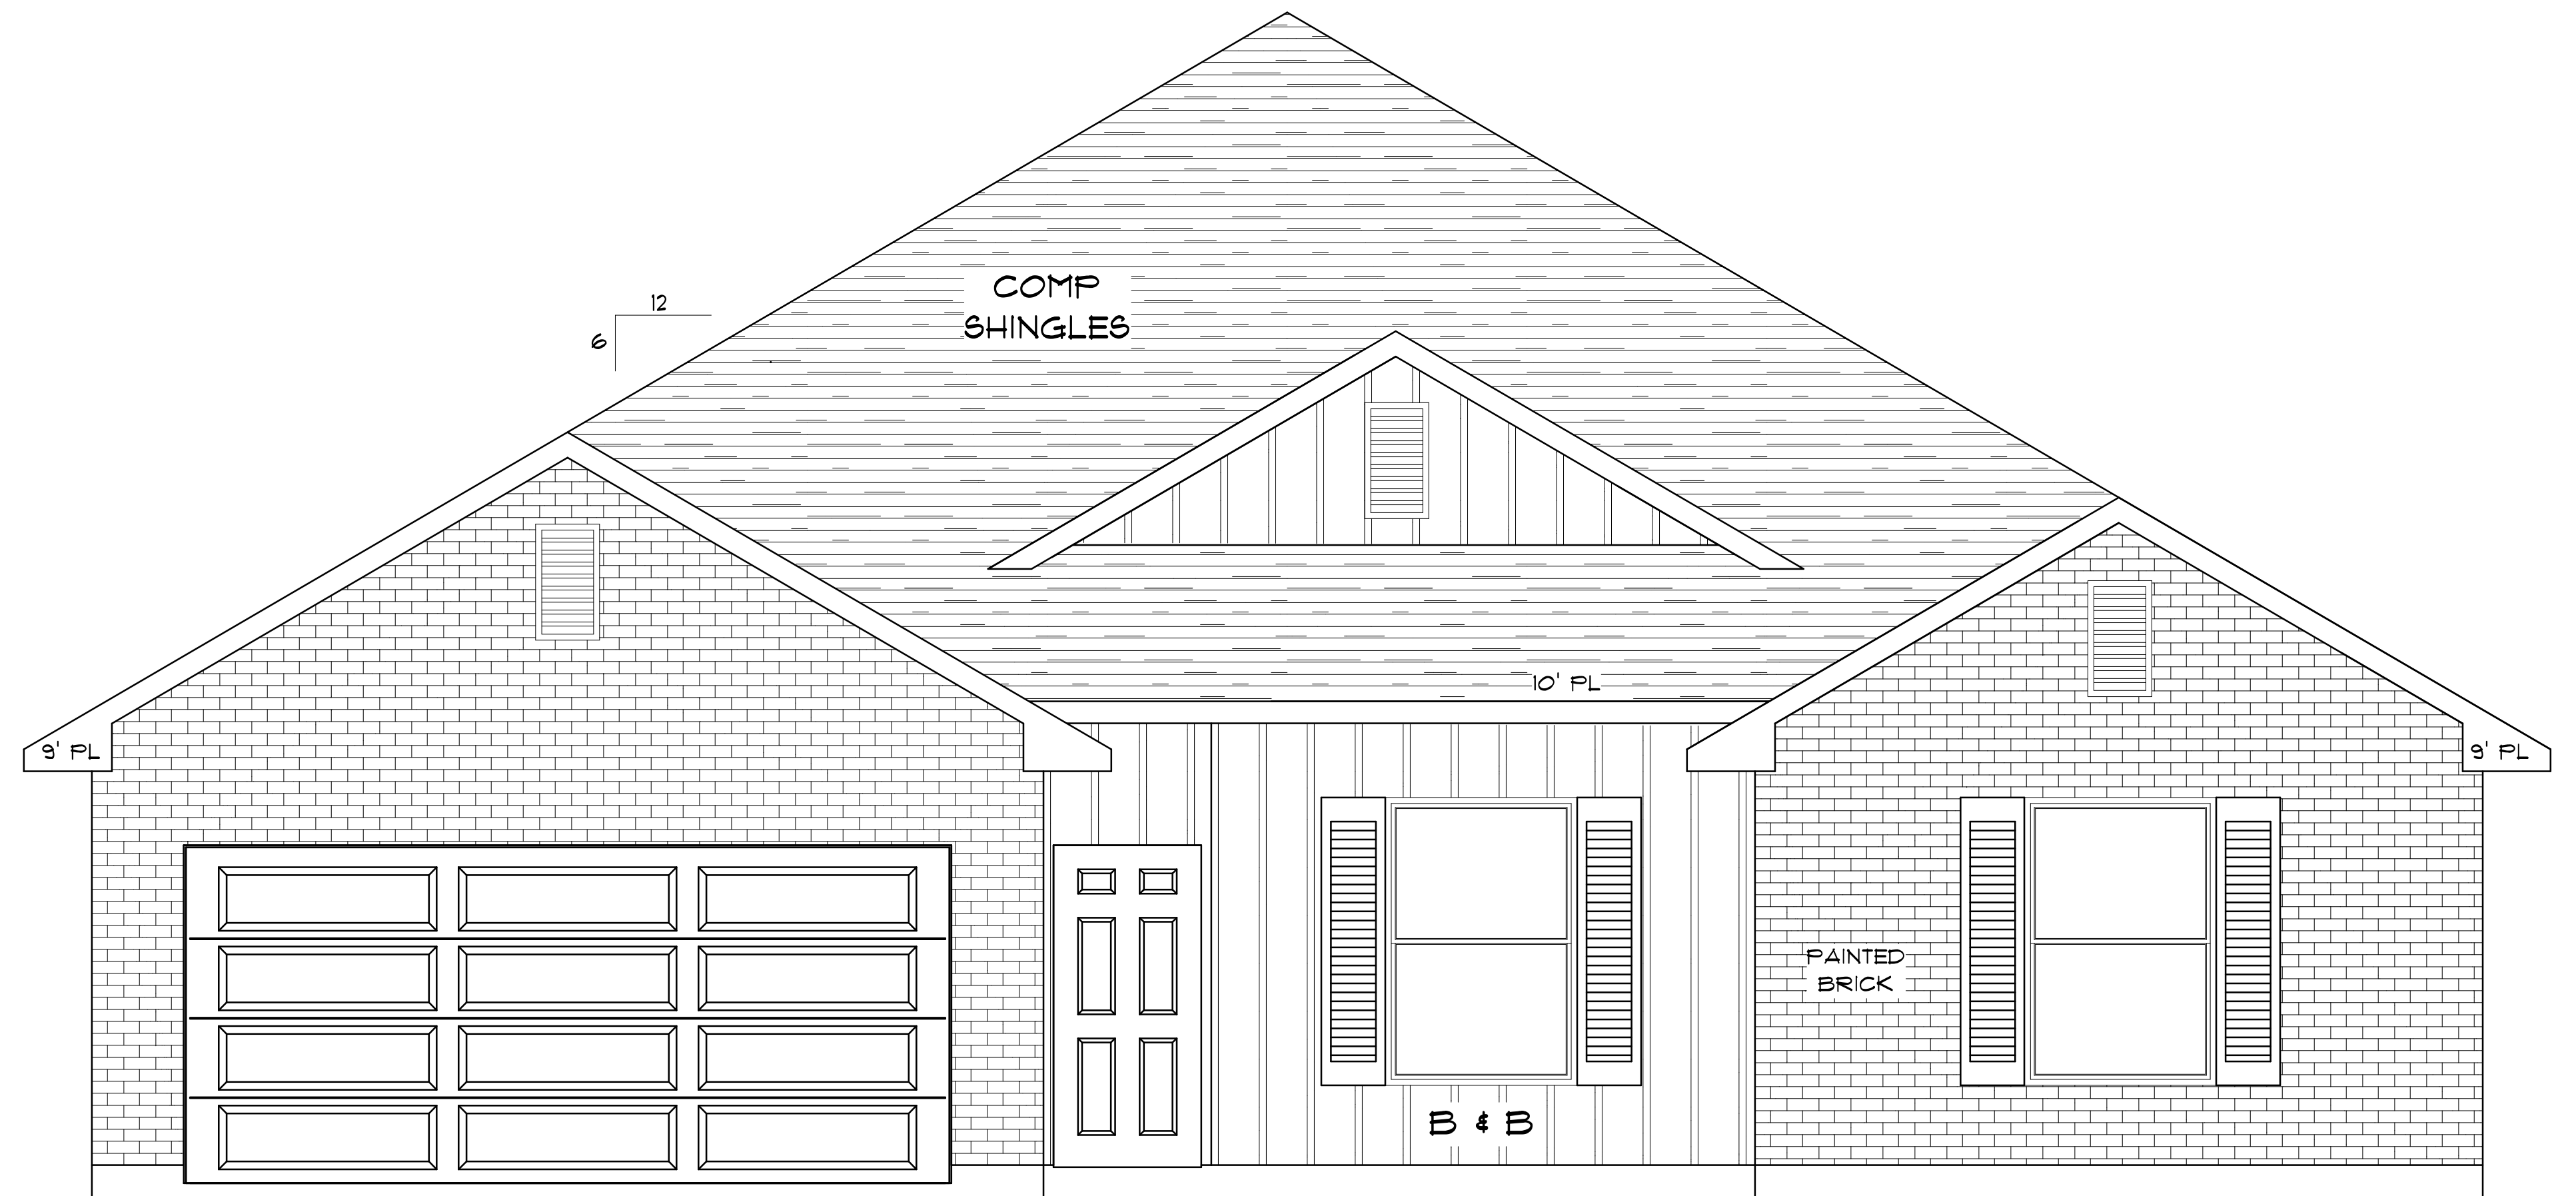

FRONT ELEVATION C

SCALE: 1/4" = 1'-0"

TEXAS 1
15874 SALADO
2175 BP