



FORT HOOD DIRECTORATE OF PUBLIC WORKS - ENGINEERING DIVISION

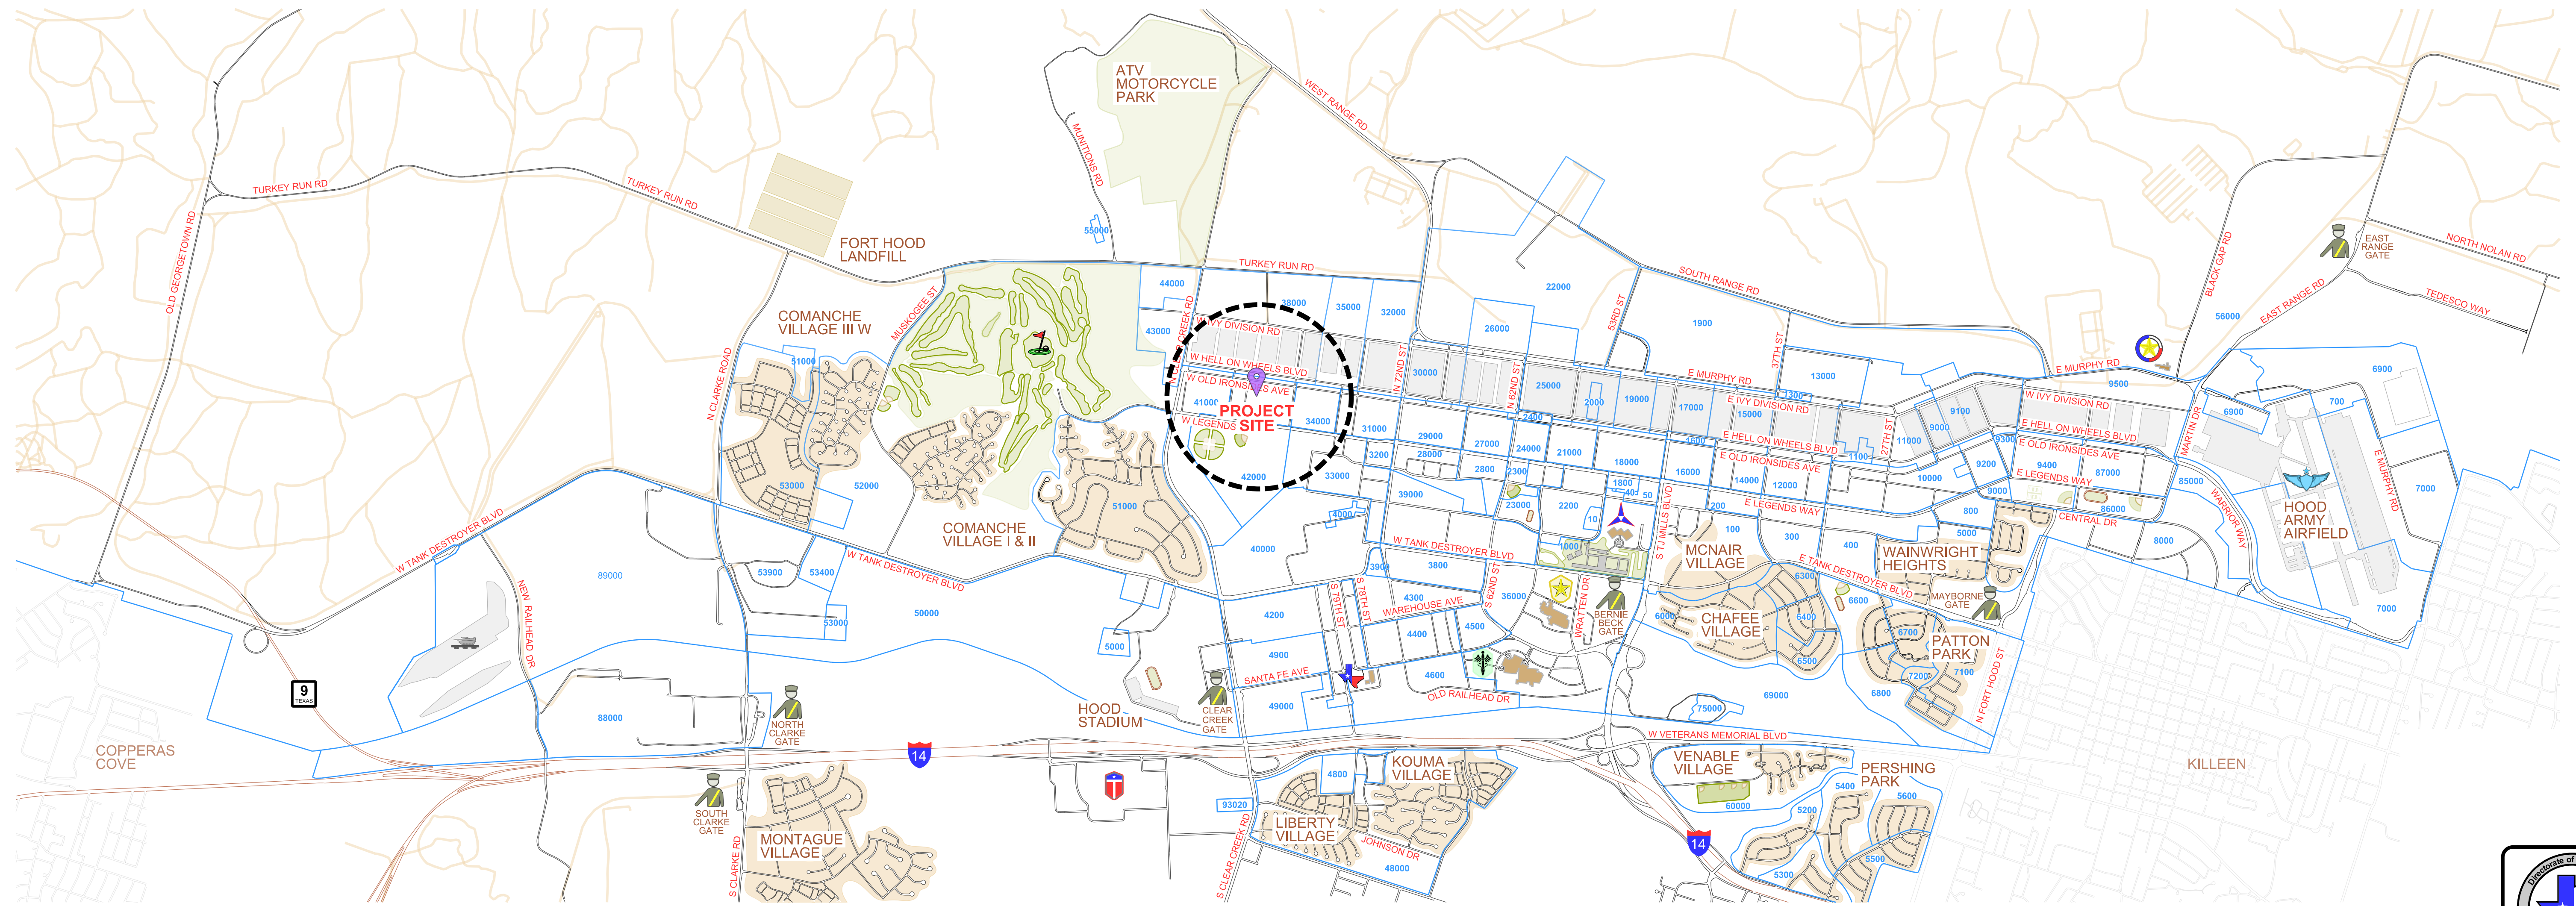

INDEX OF DRAWINGS				
REV	SHEET	SHEET DESCRIPTION	REV SHEET	SHEET DESCRIPTION
	G-101	COVER SHEET		
	C-101	EXISTING CONDITIONS SURVEY		
	C-102	PROPOSED SITE PLAN		

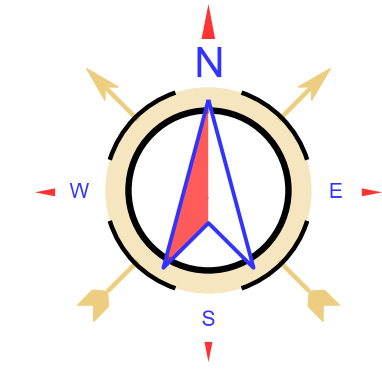


FORT HOOD MILITARY RESERVATION - MAIN CANTONMENT AREA

SCALE : 1" = 2000'-0"
 0 1/2 MILE 1 MILE


REPAIR COF FLOORS

PROJECT NUMBER: AD203403P
11 MAY 2023

GENERAL SYMBOLS

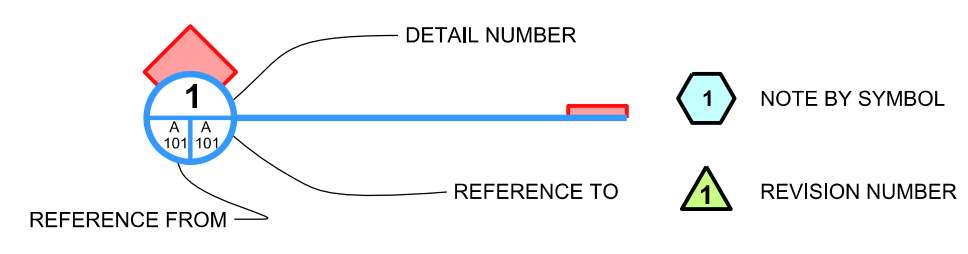

LEGEND			

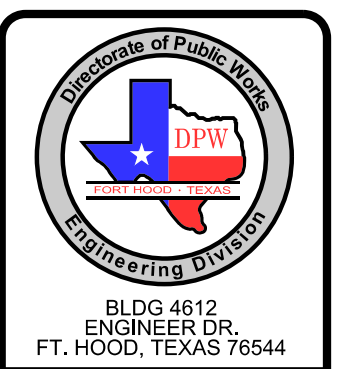

PROJECT NUMBER: AD203403P
 CONTRACT NUMBER: 37003
 DATE: 11 May 2023

PROJECT TITLE: REPAIR COF FLOOR
 SHEET DESCRIPTION: COVER SHEET

SHEET SIZE: ARCH D
 24" x 36"
 SHEET NUMBER: G-101


REVISION	REVISION DESCRIPTION	REVISION DATE
PROJECT MANAGER: R. DEATON	DESIGNED BY: F. LAST	DRAWN BY: F. LAST
	APPROVED BY: F. LAST	BRANCH CHIEF

ARCHITECTURAL TITLE BLOCK - SEE D-24-18 TITLE BLOCK REVISION 02, REVISION DATE: 11/24/2020

TECHNICAL EXHIBIT "A"

37003 & 37004= 22725 Square feet
 37008 & 37009= 22725 Square feet
Total of all four facilities= 45450 Square feet

No work will be done in hashed areas

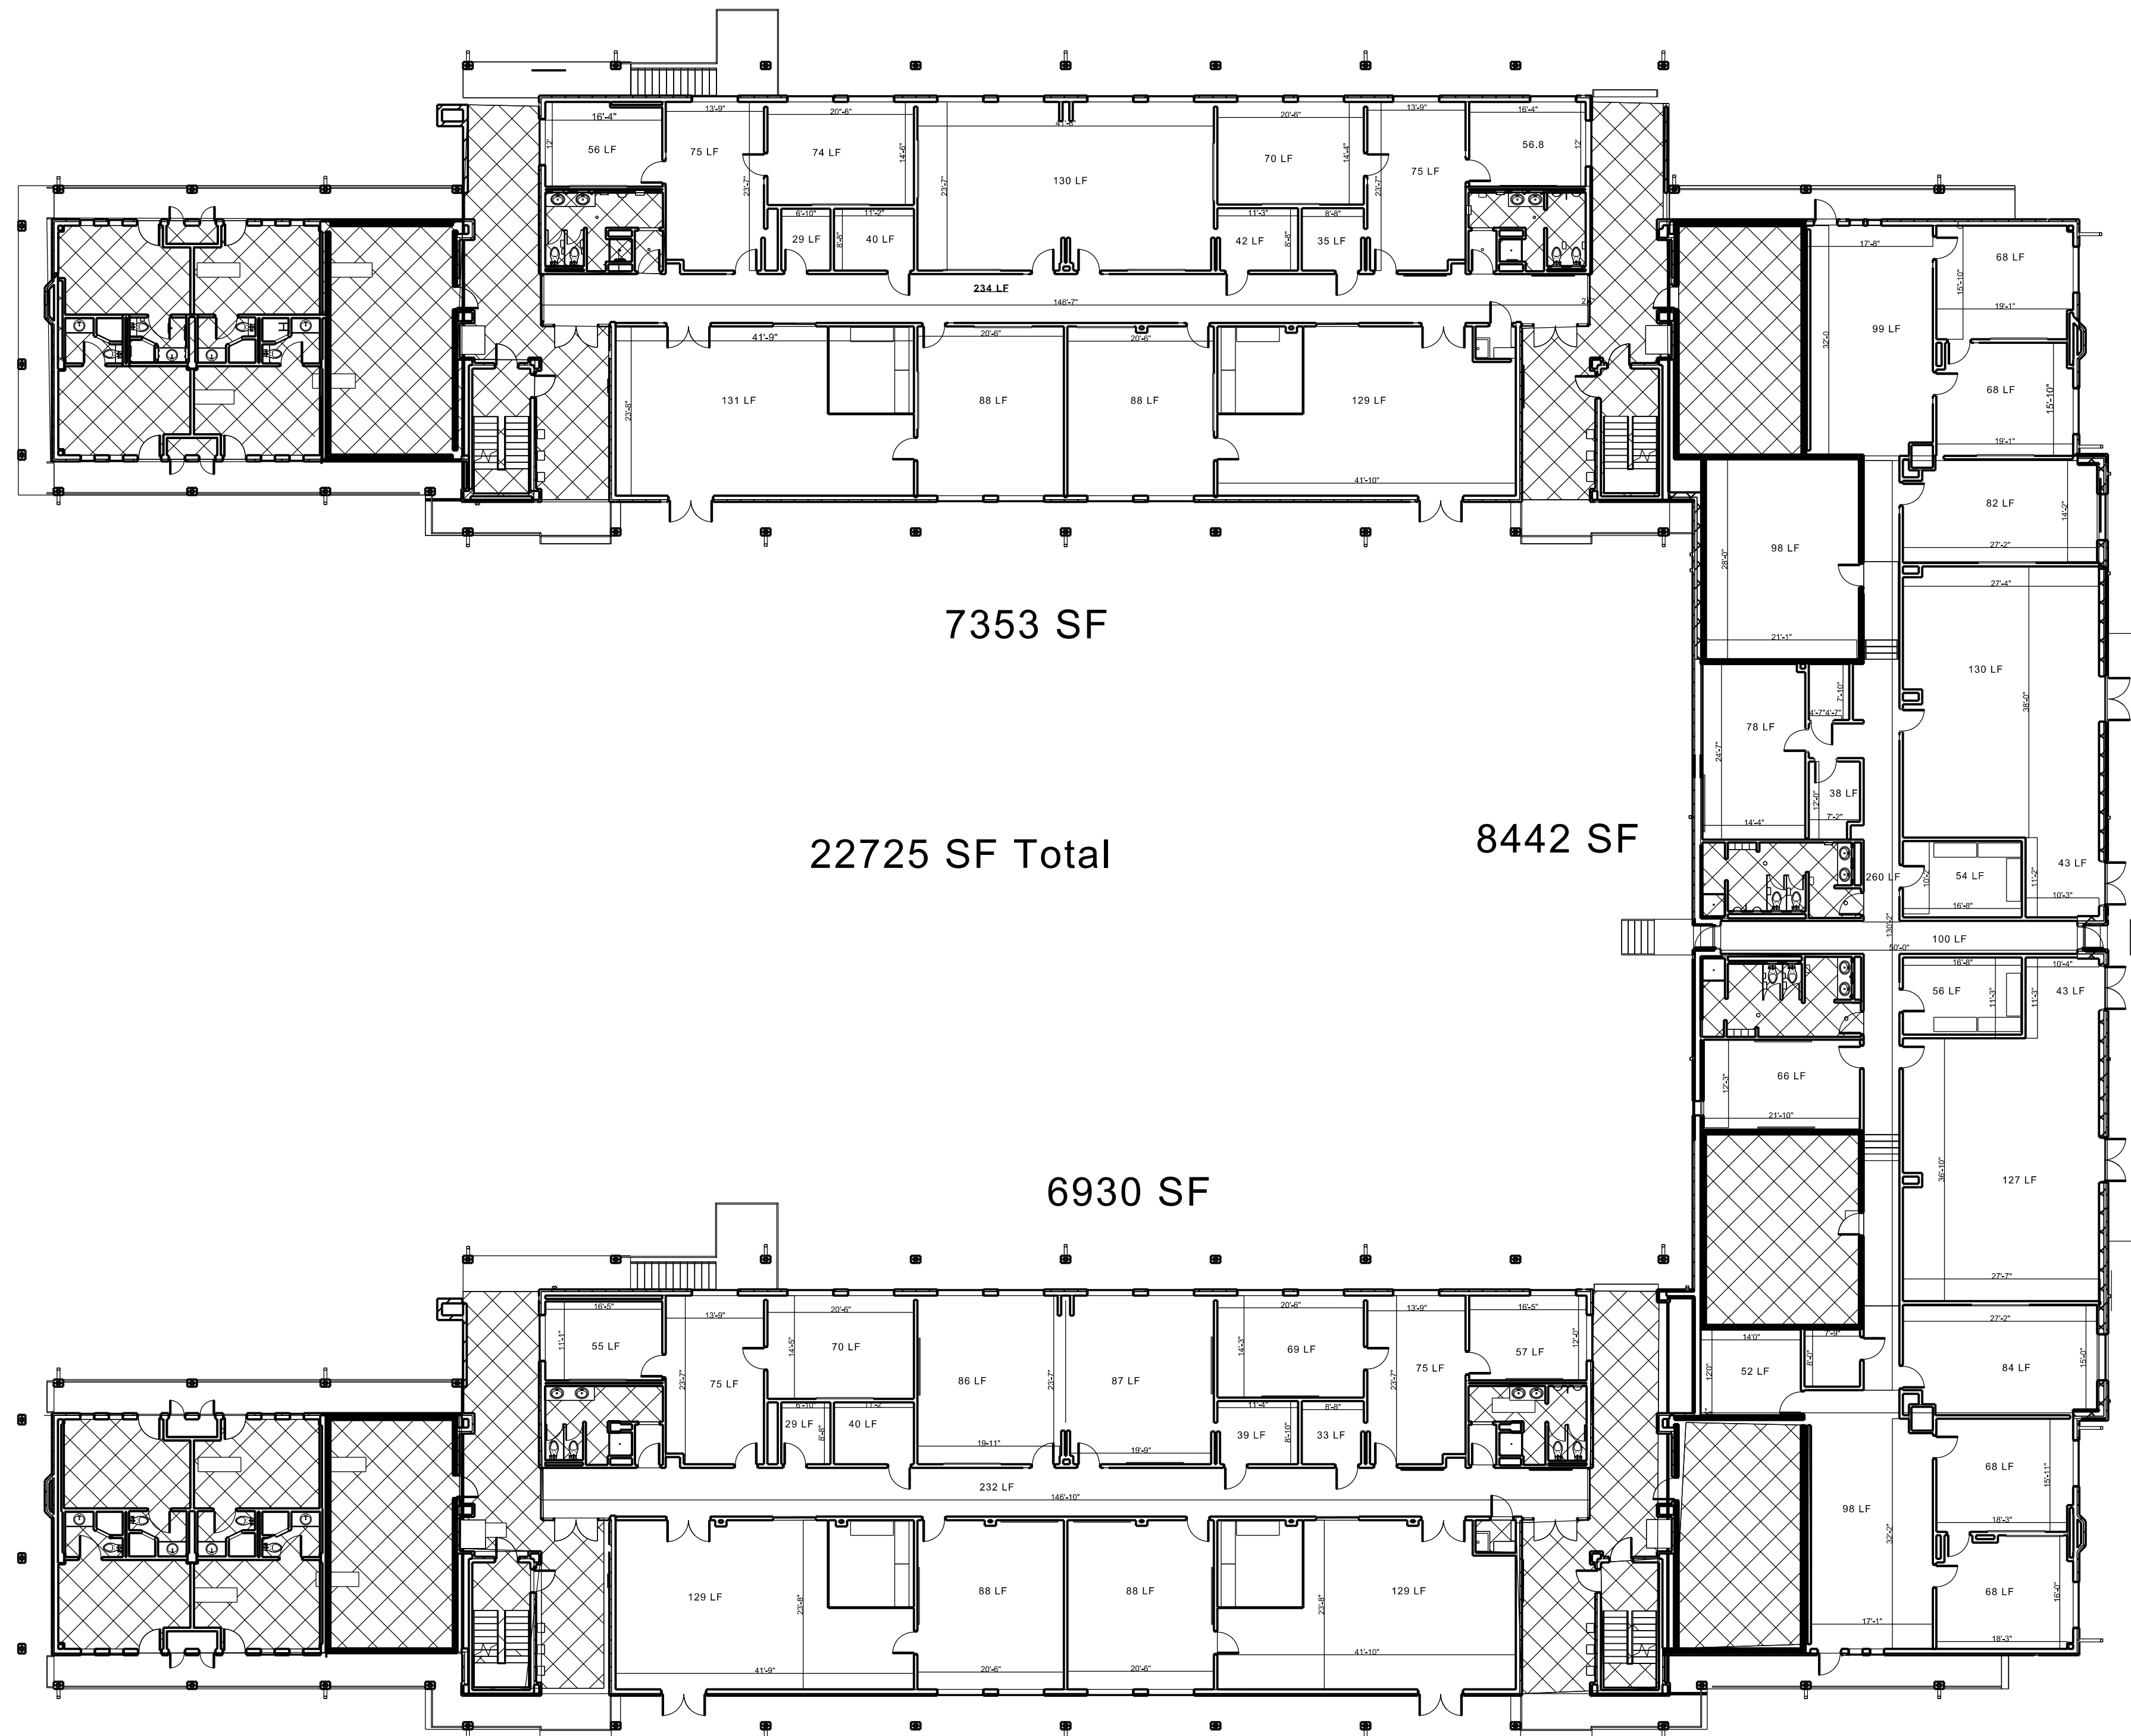

ARCHITECTURAL TITLE BLOCK - SEE CD - 24 x 36 TITLE BLOCK REVISION DZ REVISION DATE: 11/24/2020
 50 STATES
 STIMES



BUILDING 4612
 ENGINEER DR.
 FT. HOOD, TEXAS 76544

PROJECT NUMBER AD203403P	CONTRACT NUMBER	BLDG NUMBER 37003	DATE 11 May 2023
-----------------------------	-----------------	----------------------	---------------------

PROJECT TITLE REPAIR COF FLOOR
SHEET DESCRIPTION FOOTAGE

SHEET SIZE: ARCH D
 24" x 36"
 SHEET NUMBER
A-101


REVISION	REVISION DESCRIPTION	REVISION DATE
PROJECT MANAGER: R. DEATON	DESIGNED BY: F. LAST	DRAWN BY: F. LAST
	APPROVED BY: F. LAST BRANCH CHIEF	

TECHNICAL EXHIBIT "A"

Total square feet= 11034


4125 Square feet

6909 Square feet

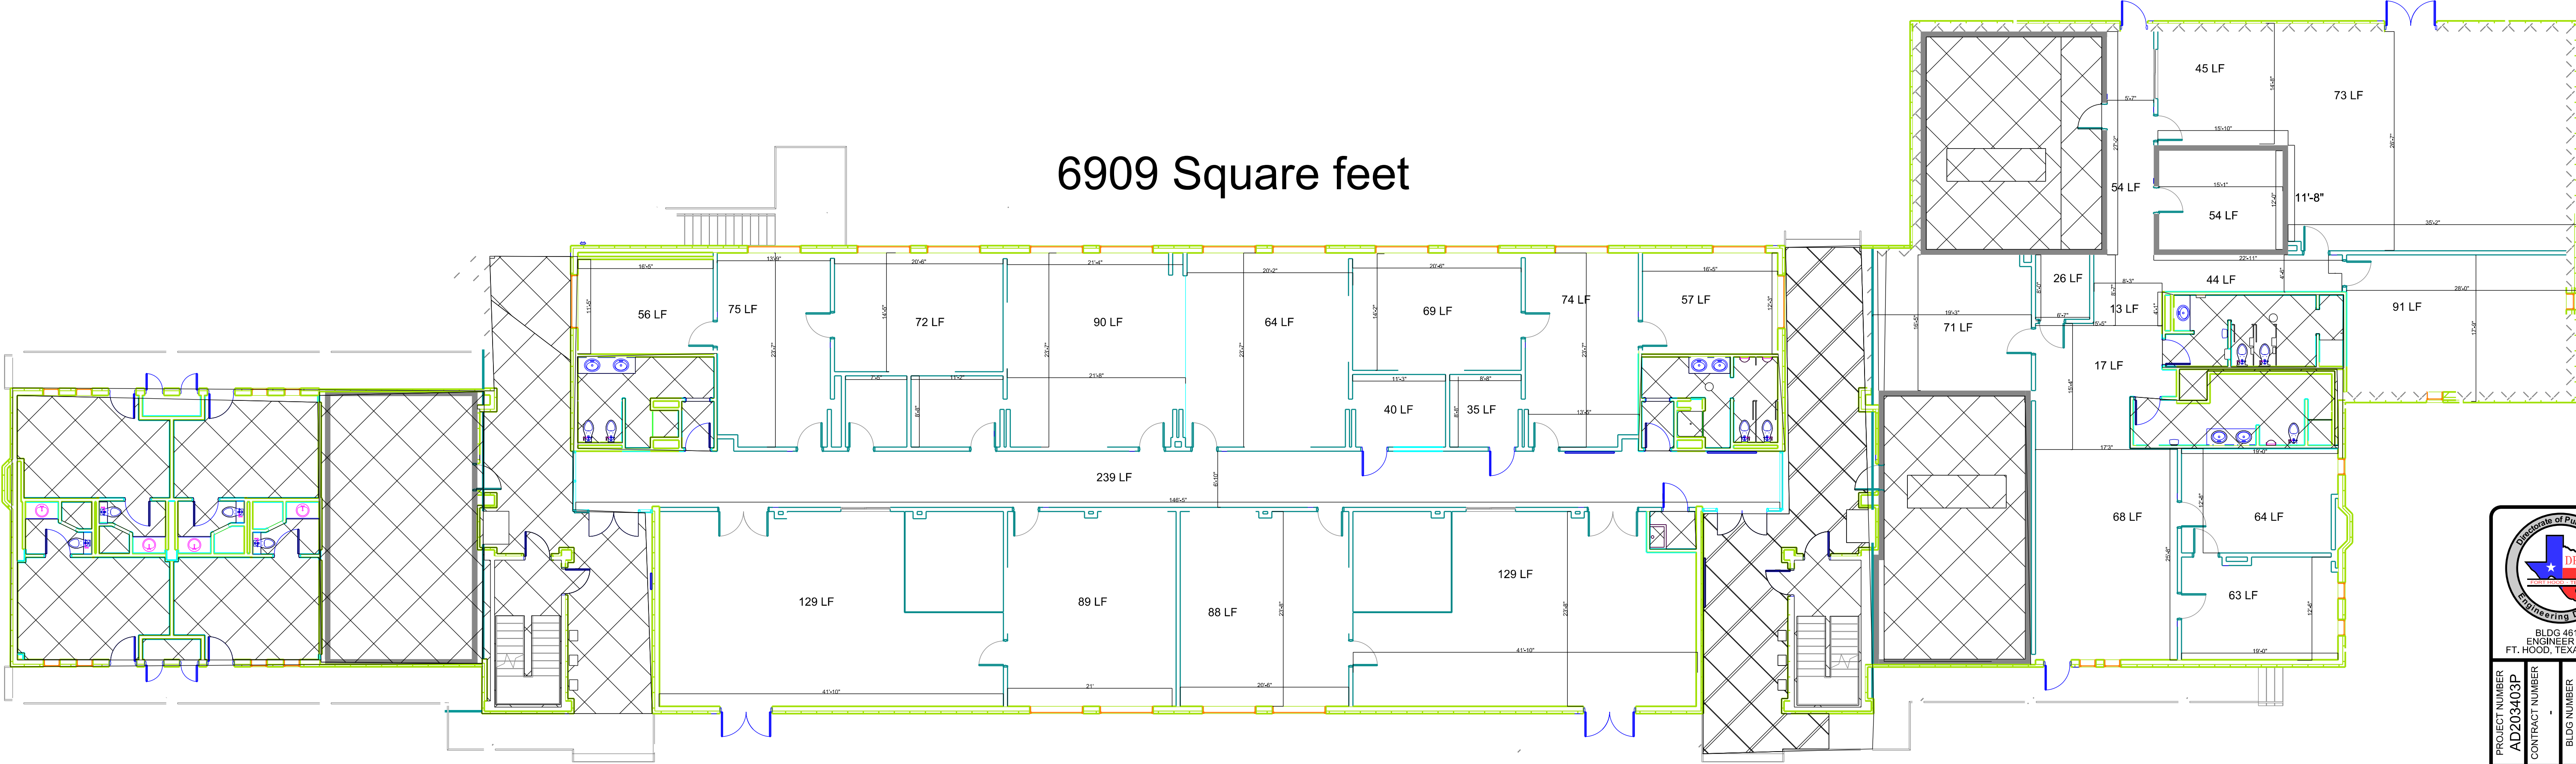

ARCHITECTURAL TITLE BLOCK - SEE CD - 24 x 36 TITLE BLOCK REVISION D2 REVISION DATE: 1/24/2020
SHEET NUMBER: 37003

REVISION	REVISION DESCRIPTION	REVISION DATE
PROJECT MANAGER: R. DEATON	DESIGNED BY: F. LAST	DRAWN BY: F. LAST
		APPROVED BY: F. LAST BRANCH CHIEF



BLOCK 4812
ENGINEER DR.
FT. HOOD, TEXAS 76544

PROJECT NUMBER AD203403P	CONTRACT NUMBER	BLOCK NUMBER 37003	DATE 11 May 2023
-----------------------------	-----------------	-----------------------	---------------------

PROJECT TITLE
REPAIR COF FLOOR

SHEET DESCRIPTION
FOOTAGE 37006

SHEET SIZE: ARCH D
24" x 36"

SHEET NUMBER
A-102

TECHNICAL EXHIBIT "A"