

CAMP RD. MIDDLE SCHOOL

1643 MEANS ST. CHALESTON, S.C.

GLASS AND GLAZING SHOP DRAWINGS

GENERAL NOTES

1. CLEAR DRAFTING SOLUTIONS LLC. ASSUMES NO RESPONSIBILITY FOR ERRORS RESULTING IN THE UNAUTHORIZED USE OF THESE DRAWINGS.
2. BLOCKING AND SUPPORT REQUIRED FOR INSTALLATION WILL BE SPECIFIED AND INSTALLED BY OTHERS.
3. ALL DIMENSIONS ARE TO BE FIELD VERIFIED AND/OR APPROVED BY GENERAL CONTRACTOR PRIOR TO MATERIALS BEING ORDERED AND FABRICATED.
4. ROUGH OPENINGS PROVIDED MUST BE SQUARE/PLUMB AND WITHIN BUILDING TOLERANCES
5. ALL STRUCTURAL AND FASTENER INFORMATION CONVEYED BY THESE DRAWINGS ARE FOR REFERENCE ONLY. IT IS THE RESPONSIBILITY OF THE CUSTOMER TO COMPLY WITH MANUFACTURER REQUIREMENTS.
6. IT IS THE RESPONSIBILITY OF THE ARCHITECT AND GENERAL CONTRACTOR TO ENSURE THE PRODUCTS SELECTED BY THEM MEET ALL CODE REQUIREMENTS FOR THIS PROJECT.
7. ALL FRAMING SYSTEMS AND PRODUCTS IN THIS DOCUMENT ARE TO BE INSTALLED PER THE MANUFACTURER.
8. IT IS THE RESPONSIBILITY OF THE CONTRACTOR AND ARCHITECT TO ENSURE THAT THE STRUCTURE PROVIDED CAN SUPPORT AND WITHSTAND THE LOADS IMPOSED BY THE SYSTEM DETAILED IN THESE DRAWINGS.

** FIELD VERIFY ALL DIMENSIONS PRIOR TO FABRICATION

APPROVAL

- ☐ APPROVED
- ☐ APPROVED AS NOTED
- ☐ REVISE/ RESUBMIT

* APPROVAL INDICATES THAT THE INFORMATION CONVEYED IN THIS DRAWING SET ACCURATELY PORTRAYS THE DESIGN AND SCOPE OF WORK INTENDED FOR THE PROJECT.

SIGN

PRINT

ABBREVIATIONS

- A - ANNEALED
- AFF - ABOVE FINISH FLOOR
- BOH - BOTTOM OF HORIZONTAL
- DIM - DIMENSION
- DLO - DAY LIGHT OPENING
- DO - DOOR OPENING
- DFS - DOOR FRAME SIZE
- DS - DOOR SIZE
- FF - FINISHED FLOOR
- FS - FRAME SIZE
- GC - GENERAL CONTRACTOR
- GS - GLASS SIZE
- HW - HARDWARE
- NTS - NOT TO SCALE
- REF - REFERENCE
- RO - ROUGH OPENING
- T - TEMPERED
- TOH - TOP OF HORIZONTAL
- TYP - TYPICAL
- VIF - VERIFY IN FIELD

SYMBOLS

- 

GLASS TYPE
- 

DETAIL CALL OUT
- 

CENTER LINE
- 

FROSTED FILM
- 

REVISION NUMBER CALL OUT
- 

DOOR NUMBER

GLASS TYPES

SYMBOL	GLASS INFORMATION
	1-5/16" " GUARDIAN SNX 62-27 (#2 SURFACE) CLEAR - TEMPERED WHERE REQ.)
	3/16" TEMPERED/LAMINATED SAFETY GLASS, CLEAR
	NOT USED

MATERIAL SPECS

EXT. STOREFRONT WINDOWS

MATERIAL: OLDCASTLE FG-5100T
FINISH: STD. PAINTED
FRAMES: SEE ELEVATIONS

DOORS

MATERIAL: OLDCASTLE WSD-500 (10" BTM RAIL)
FINISH: STD. PAINTED
FRAMES: SEE ELEVATIONS

CLOSERS

MATERIAL: MANUFACTURER STD.
FINISH: TBD
FRAMES: SEE ELEVATIONS

SEALANT

MATERIAL: DOW CORNING 795
FINISH: TO MATCH FRAMING
FRAMES: ALL

DOOR SWEEP

MATERIAL: MANUFACTURER STD.
FINISH: TO MATCH FRAMING
FRAMES: SEE ELEVATIONS

SHEET INDEX

SHEET	DESCRIPTION
C1.1	COVER/INFORMATION
PA-1	FIRST FLOOR PLAN
PA-2	FIRST FLOOR PLAN - WEST B
PA-3	FIRST FLOOR PLAN - WEST A
PA-4	FIRST FLOOR PLAN - NORTHEAST
PA-5	FIRST FLOOR PLAN - SOUTHEAST
PA-6	SECOND FLOOR PLAN
PA-7	SECOND FLOOR PLAN - WEST B
PA-8	SECOND FLOOR PLAN - WEST A
DS-1	DOOR SCHEDULE & HW
E1.1	ELEVATIONS
E2.1	ELEVATIONS
E3.1	ELEVATIONS
E4.1	ELEVATIONS
E5.1	ELEVATIONS
E6.1	ELEVATIONS
E7.1	ELEVATIONS
E8.1	ELEVATIONS
E9.1	ELEVATIONS
D1.1	SERIES FG-5100T DETAILS
D2.1	SERIES FG-5100T DETAILS
D3.1	SERIES FG-5100T DETAILS
D4.1	SERIES FG-5100T DETAILS
D5.1	SERIES FG-5100T DETAILS
D6.1	SERIES FG-5100T DETAILS
D7.1	SERIES FG-5100T DETAILS
D8.1	SERIES FG-5100T DETAILS
D9.1	SERIES FG-5100T DETAILS
D10.1	SERIES FG-5100T DETAILS
D11.1	SERIES FG-5100T DETAILS
D12.1	SERIES FG-5100T DETAILS
D13.1	SERIES FG-5100T DETAILS
D14.1	SERIES FG-5100T DETAILS
D15.1	SERIES FG-5100T DETAILS
D16.1	SERIES FG-5100T DETAILS
D17.1	SERIES FG-5100T DETAILS
D18.1	SERIES FG-5100T DETAILS
D19.1	SERIES FG-5100T DETAILS
D20.1	SERIES FG-5100T DETAILS
D21.1	SERIES FG-5100T DETAILS

CAMP ROAD MIDDLE SCHOOL

1825 CAMP ROAD,
CHARLESTON, S.C. 29412



WWW.CLEARDRAFTINGSOLUTIONS.COM

GLAZING CONTRACTOR

THIS DRAWING AND THE INFORMATION ON THIS PAGE ARE PROPERTY OF CLEAR DRAFTING SOLUTIONS AND ITS CLIENT. REPRODUCTION AND DISTRIBUTION OF THIS INFORMATION IS PROHIBITED WITHOUT WRITTEN CONSENT

ISSUE/REVISION

 04.01.19 - ISSUED

PROJECT NAME
CAMP ROAD MIDDLE SCHOOL

FILE NAME
camp_road.dwg

DESCRIPTION

SCALE
Not to Scale

DRAWN BY _____ CHECKED BY
AP

SHEET

C1.1Cover
04.01.19

DOOR SCHEDULE							
DOOR #	SIZE	GLAZING	STILE	DOOR SWING	FRAME	HW SET	FIRE RATING
100A	3'0" X 9'9 1/2"	3/16"	WIDE	OUT	Z	HW-1	NONE
100B	3'0" X 9'9 1/2"	3/16"	WIDE	OUT	Z	HW-1	NONE
100C	3'0" X 9'9 1/2"	3/16"	WIDE	OUT	Z	HW-1	NONE
101	3'0" X 7'9 1/2"	3/16"	WIDE	OUT	FF	HW-1	NONE
101F2	3'0" X 7'9 1/2"	3/16"	WIDE	OUT	B	HW-1	NONE
127B	3'0" X 7'9 1/2"	3/16"	WIDE	OUT	P	HW-1	NONE
129B	3'0" X 7'9 1/2"	3/16"	WIDE	OUT	P	HW-1	NONE
131B	3'0" X 7'9 1/2"	3/16"	WIDE	OUT	DD	HW-1	NONE
134B	3'0" X 9'9 1/2"	3/16"	WIDE	OUT	M	HW-1	NONE
135B	3'0" X 7'9 1/2"	3/16"	WIDE	OUT	DD	HW-1	NONE
137A	3'0" X 7'9 1/2"	3/16"	WIDE	OUT	P	HW-1	NONE
139A	3'0" X 7'9 1/2"	3/16"	WIDE	OUT	P	HW-1	NONE
145B	3'0" X 7'9 1/2"	3/16"	WIDE	OUT	P	HW-1	NONE
165C	3'0" X 7'9 1/2"	3/16"	WIDE	OUT	P	HW-1	NONE
169E	3'0" X 7'9 1/2"	3/16"	WIDE	OUT	P	HW-1	NONE
174C	3'0" X 7'9 1/2"	3/16"	WIDE	OUT	V	HW-1	NONE
174D	3'0" X 7'9 1/2"	3/16"	WIDE	OUT	V	HW-1	NONE
CR100A2	3'0" X 7'9 1/2"	3/16"	WIDE	OUT	F	HW-1	NONE
CR101A	3'0" X 9'9 1/2"	3/16"	WIDE	OUT	J	HW-1	NONE
CR101B	3'0" X 9'9 1/2"	3/16"	WIDE	OUT	J	HW-1	NONE
CR102A	3'0" X 9'9 1/2"	3/16"	WIDE	OUT	J	HW-1	NONE
CR102B	3'0" X 7'9 1/2"	3/16"	WIDE	OUT	J	HW-1	NONE
ST1A	3'0" X 7'9 1/2"	3/16"	WIDE	OUT	L	HW-1	NONE
ST1B	3'0" X 7'9 1/2"	3/16"	WIDE	OUT	L	HW-1	NONE
ST2B	3'0" X 9'9 1/2"	3/16"	WIDE	OUT	H	HW-1	NONE
ST3B	3'0" X 9'9 1/2"	3/16"	WIDE	OUT	H	HW-1	NONE
V100A1	3'0" X 9'9 1/2"	3/16"	WIDE	OUT	Z	HW-1	NONE
V100A2	3'0" X 7'9 1/2"	3/16"	WIDE	OUT	Z	HW-1	NONE
V100A3	3'0" X 7'9 1/2"	3/16"	WIDE	OUT	Z	HW-1	NONE
V100A4	3'0" X 7'9 1/2"	3/16"	WIDE	OUT	FF	HW-1	NONE
V101A	3'0" X 7'9 1/2"	3/16"	WIDE	OUT	X	HW-1	NONE
V101B	3'0" X 7'9 1/2"	3/16"	WIDE	OUT	X	HW-1	NONE
V101C	3'0" X 7'9 1/2"	3/16"	WIDE	OUT	X	HW-1	NONE

DOOR SCHEDULE CONT.							
DOOR #	SIZE	GLAZING	STILE	DOOR SWING	FRAME	HW SET	FIRE RATING
V101D	3'0" X 7'9 1/2"	3/16"	WIDE	OUT	X	HW-1	NONE
V102A	3'0" X 9'9 1/2"	3/16"	WIDE	OUT	W	HW-1	NONE
V102B	3'0" X 9'9 1/2"	3/16"	WIDE	OUT	W	HW-1	NONE
V102C	3'0" X 7'9 1/2"	3/16"	WIDE	OUT	W	HW-1	NONE
V102D	3'0" X 7'9 1/2"	3/16"	WIDE	OUT	W	HW-1	NONE
V103A	3'0" X 9'9 1/2"	3/16"	WIDE	OUT	S	HW-1	NONE
V103B	3'0" X 9'9 1/2"	3/16"	WIDE	OUT	S	HW-1	NONE
V103C	3'0" X 7'9 1/2"	3/16"	WIDE	OUT	S	HW-1	NONE
V103D	3'0" X 7'9 1/2"	3/16"	WIDE	OUT	S	HW-1	NONE
V104A	3'0" X 9'9 1/2"	3/16"	WIDE	OUT	W	HW-1	NONE
V104B	3'0" X 9'9 1/2"	3/16"	WIDE	OUT	W	HW-1	NONE
V104C	3'0" X 7'9 1/2"	3/16"	WIDE	OUT	W	HW-1	NONE
V104D	3'0" X 7'9 1/2"	3/16"	WIDE	OUT	W	HW-1	NONE
V104E	3'0" X 9'9 1/2"	3/16"	WIDE	OUT	W	HW-1	NONE
V104F	3'0" X 9'9 1/2"	3/16"	WIDE	OUT	W	HW-1	NONE

HARDWARE SCHEDULE	
SET NUMBER	HARDWARE INFORMATION
HW-1	CONT. GEARED HINGE, SURFACE MOUNTED CLOSER, SADDLE THRESHOLD, DOOR SWEEP, 10" BOTTOM RAIL, CARD READERS AND HARDWARE BY OTHERS
HW-2	

CAMP ROAD
MIDDLE
SCHOOL
1825 CAMP ROAD,
CHARLESTON, S.C. 29412



WWW.CLEARDRAFTINGSOLUTIONS.COM

GLAZING CONTRACTOR

THIS DRAWING AND THE INFORMATION ON THIS PAGE ARE PROPERTY OF CLEAR DRAFTING SOLUTIONS AND ITS CLIENT. REPRODUCTION AND DISTRIBUTION OF THIS INFORMATION IS PROHIBITED WITHOUT WRITTEN CONSENT

ISSUE/REVISION

PROJECT NAME
CAMP ROAD MIDDLE SCHOOL

FILE NAME
camp_road.dwg

DESCRIPTION

SCALE
Not to Scale

DRAWN BY _____ CHECKED BY _____
AP

SHEET

DS-1 DR SCHEDULE

CAMP ROAD
MIDDLE
SCHOOL

1825 CAMP ROAD,
CHARLESTON, S.C. 29412



WWW.CLEARDRAFTINGSOLUTIONS.COM

GLAZING CONTRACTOR

THIS DRAWING AND THE INFORMATION ON
THIS PAGE ARE PROPERTY OF CLEAR
DRAFTING SOLUTIONS AND ITS CLIENT.
REPRODUCTION AND DISTRIBUTION OF
THIS INFORMATION IS PROHIBITED
WITHOUT WRITTEN CONSENT

ISSUE/REVISION



PROJECT NAME
CAMP ROAD MIDDLE SCHOOL

FILE NAME
camp_road.dwg

DESCRIPTION


SCALE
NTS

DRAWN BY _____ CHECKED BY _____
AP

SHEET

PA-1

PLANS

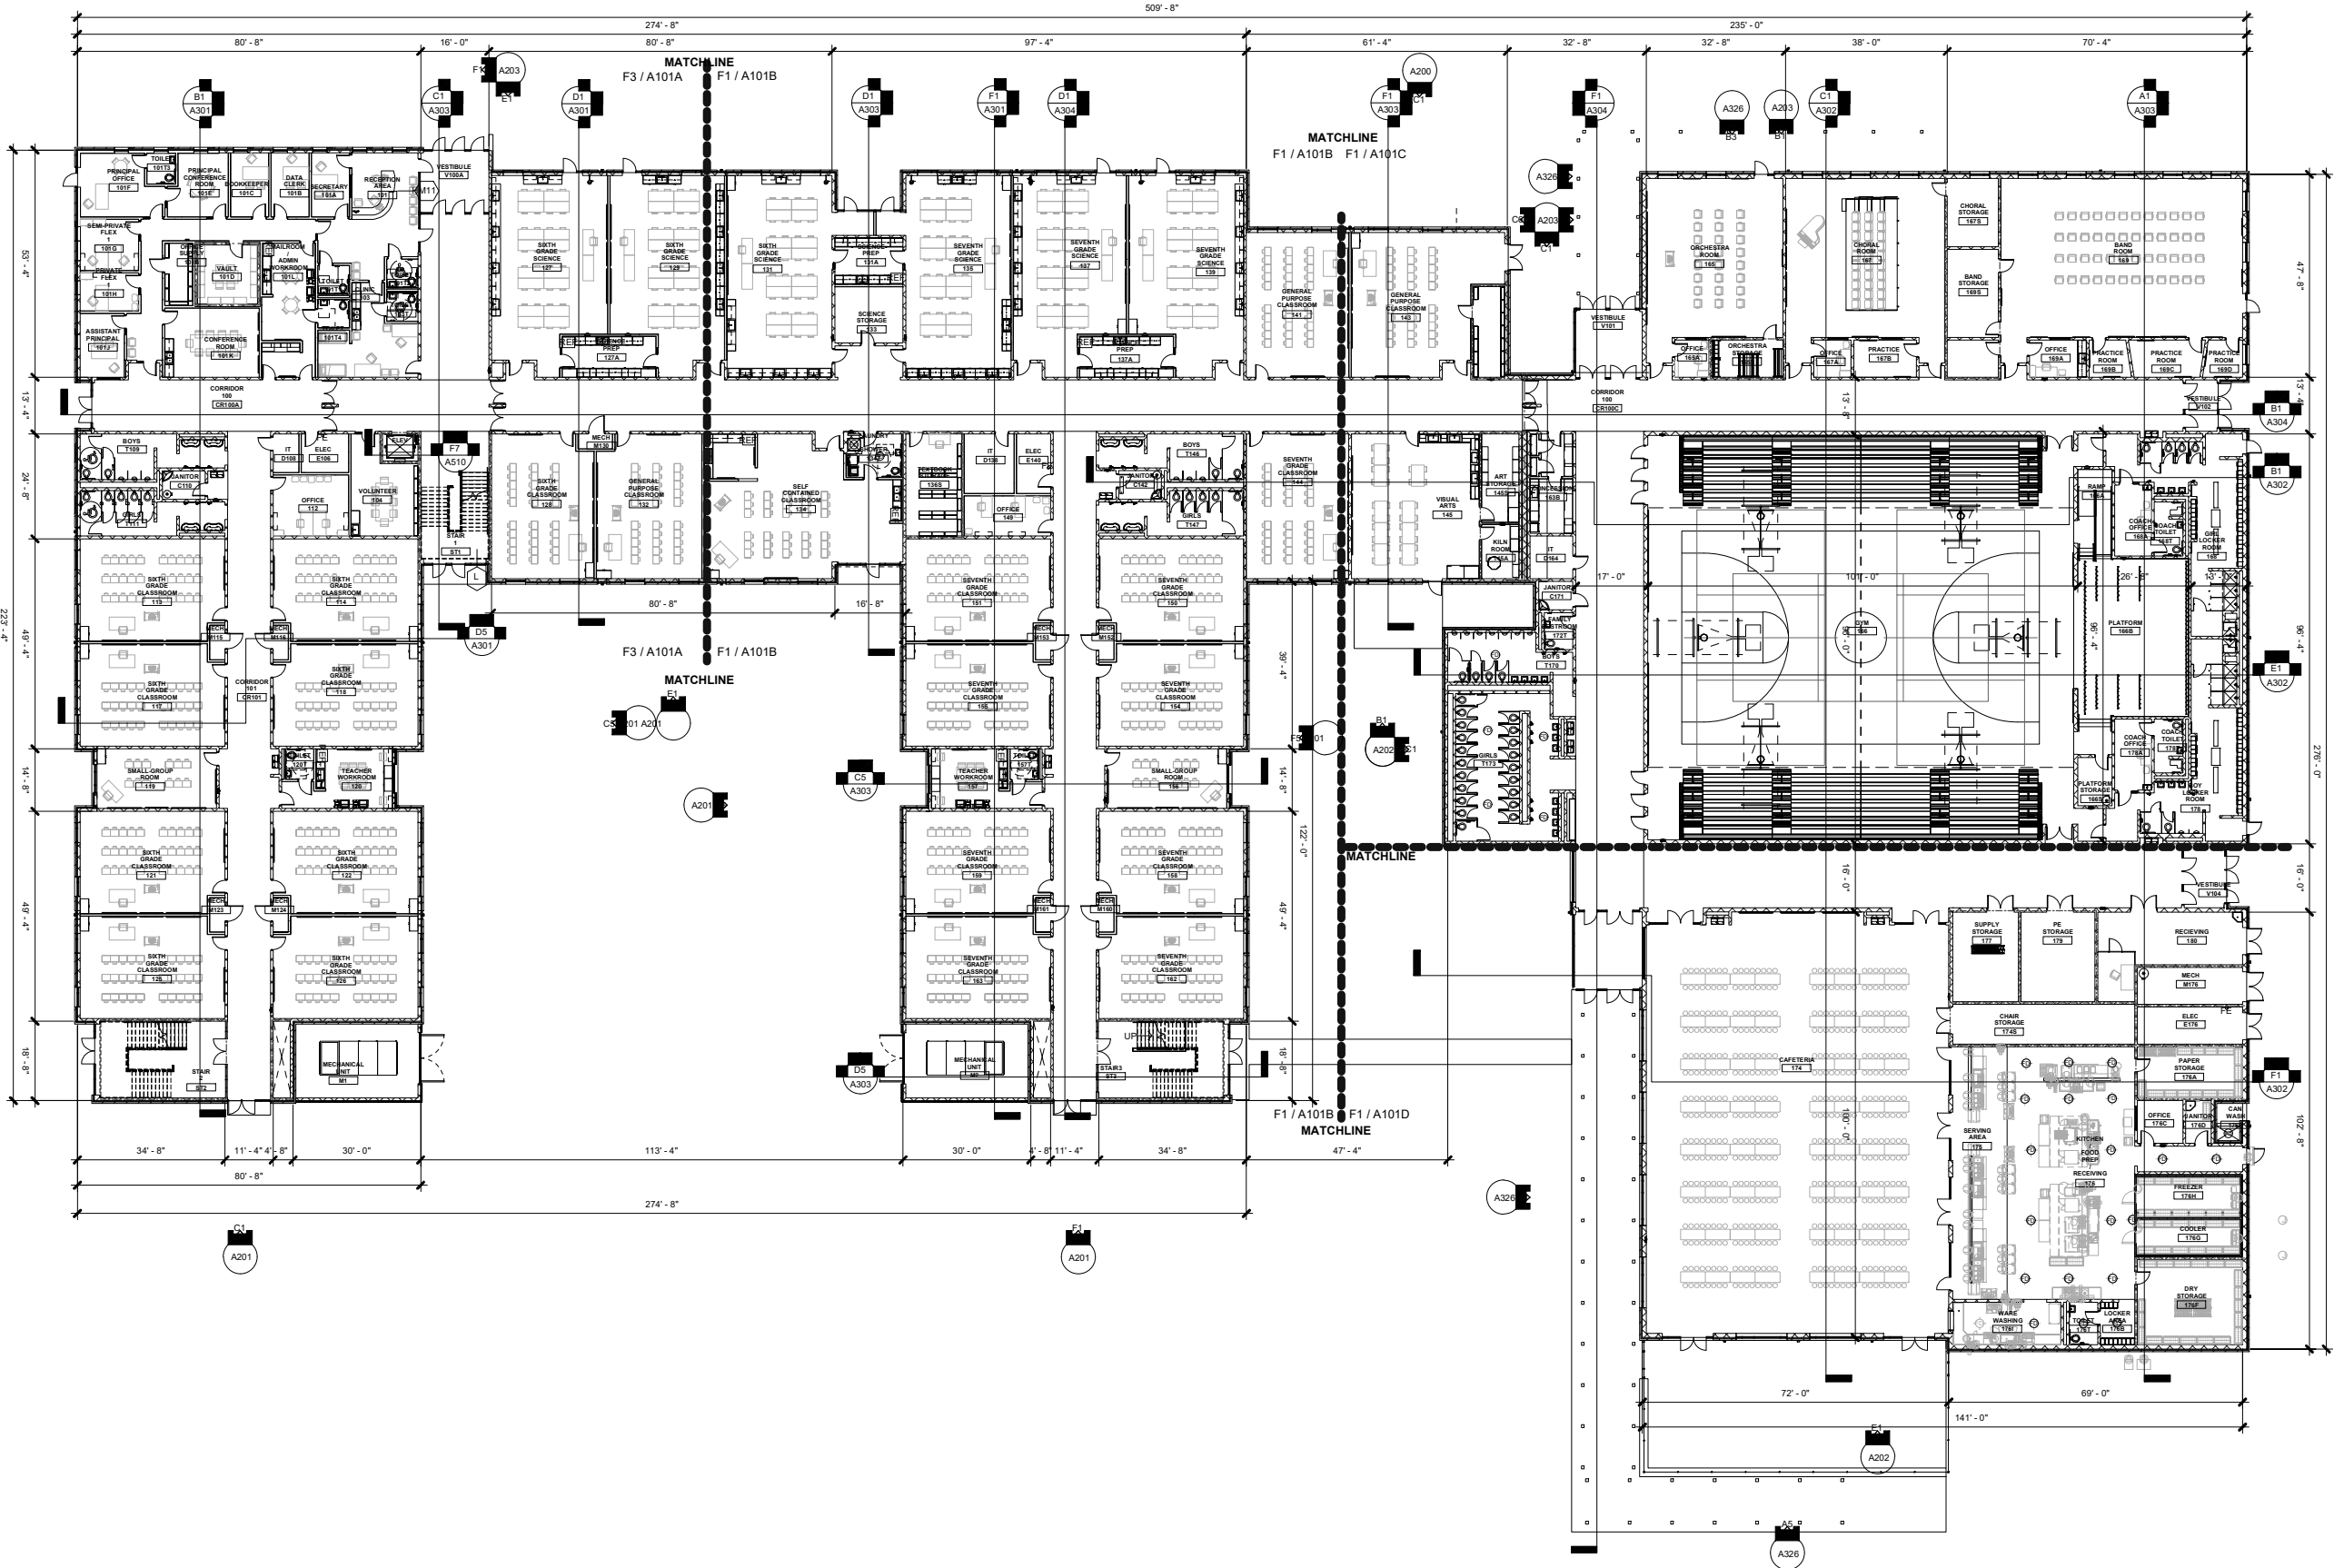

PLANS



CAMP ROAD
MIDDLE
SCHOOL

1825 CAMP ROAD,
CHARLESTON, S.C. 29412



WWW.CLEARDRAFTINGSOLUTIONS.COM

GLAZING CONTRACTOR

THIS DRAWING AND THE INFORMATION ON
THIS PAGE ARE PROPERTY OF CLEAR
DRAFTING SOLUTIONS AND ITS CLIENT.
REPRODUCTION AND DISTRIBUTION OF
THIS INFORMATION IS PROHIBITED
WITHOUT WRITTEN CONSENT

ISSUE/REVISION

PROJECT NAME
CAMP ROAD MIDDLE SCHOOL

FILE NAME
camp_road.dwg

DESCRIPTION

SCALE
NTS


DRAWN BY
AP

CHECKED BY

SHEET

PA-3

PLANS

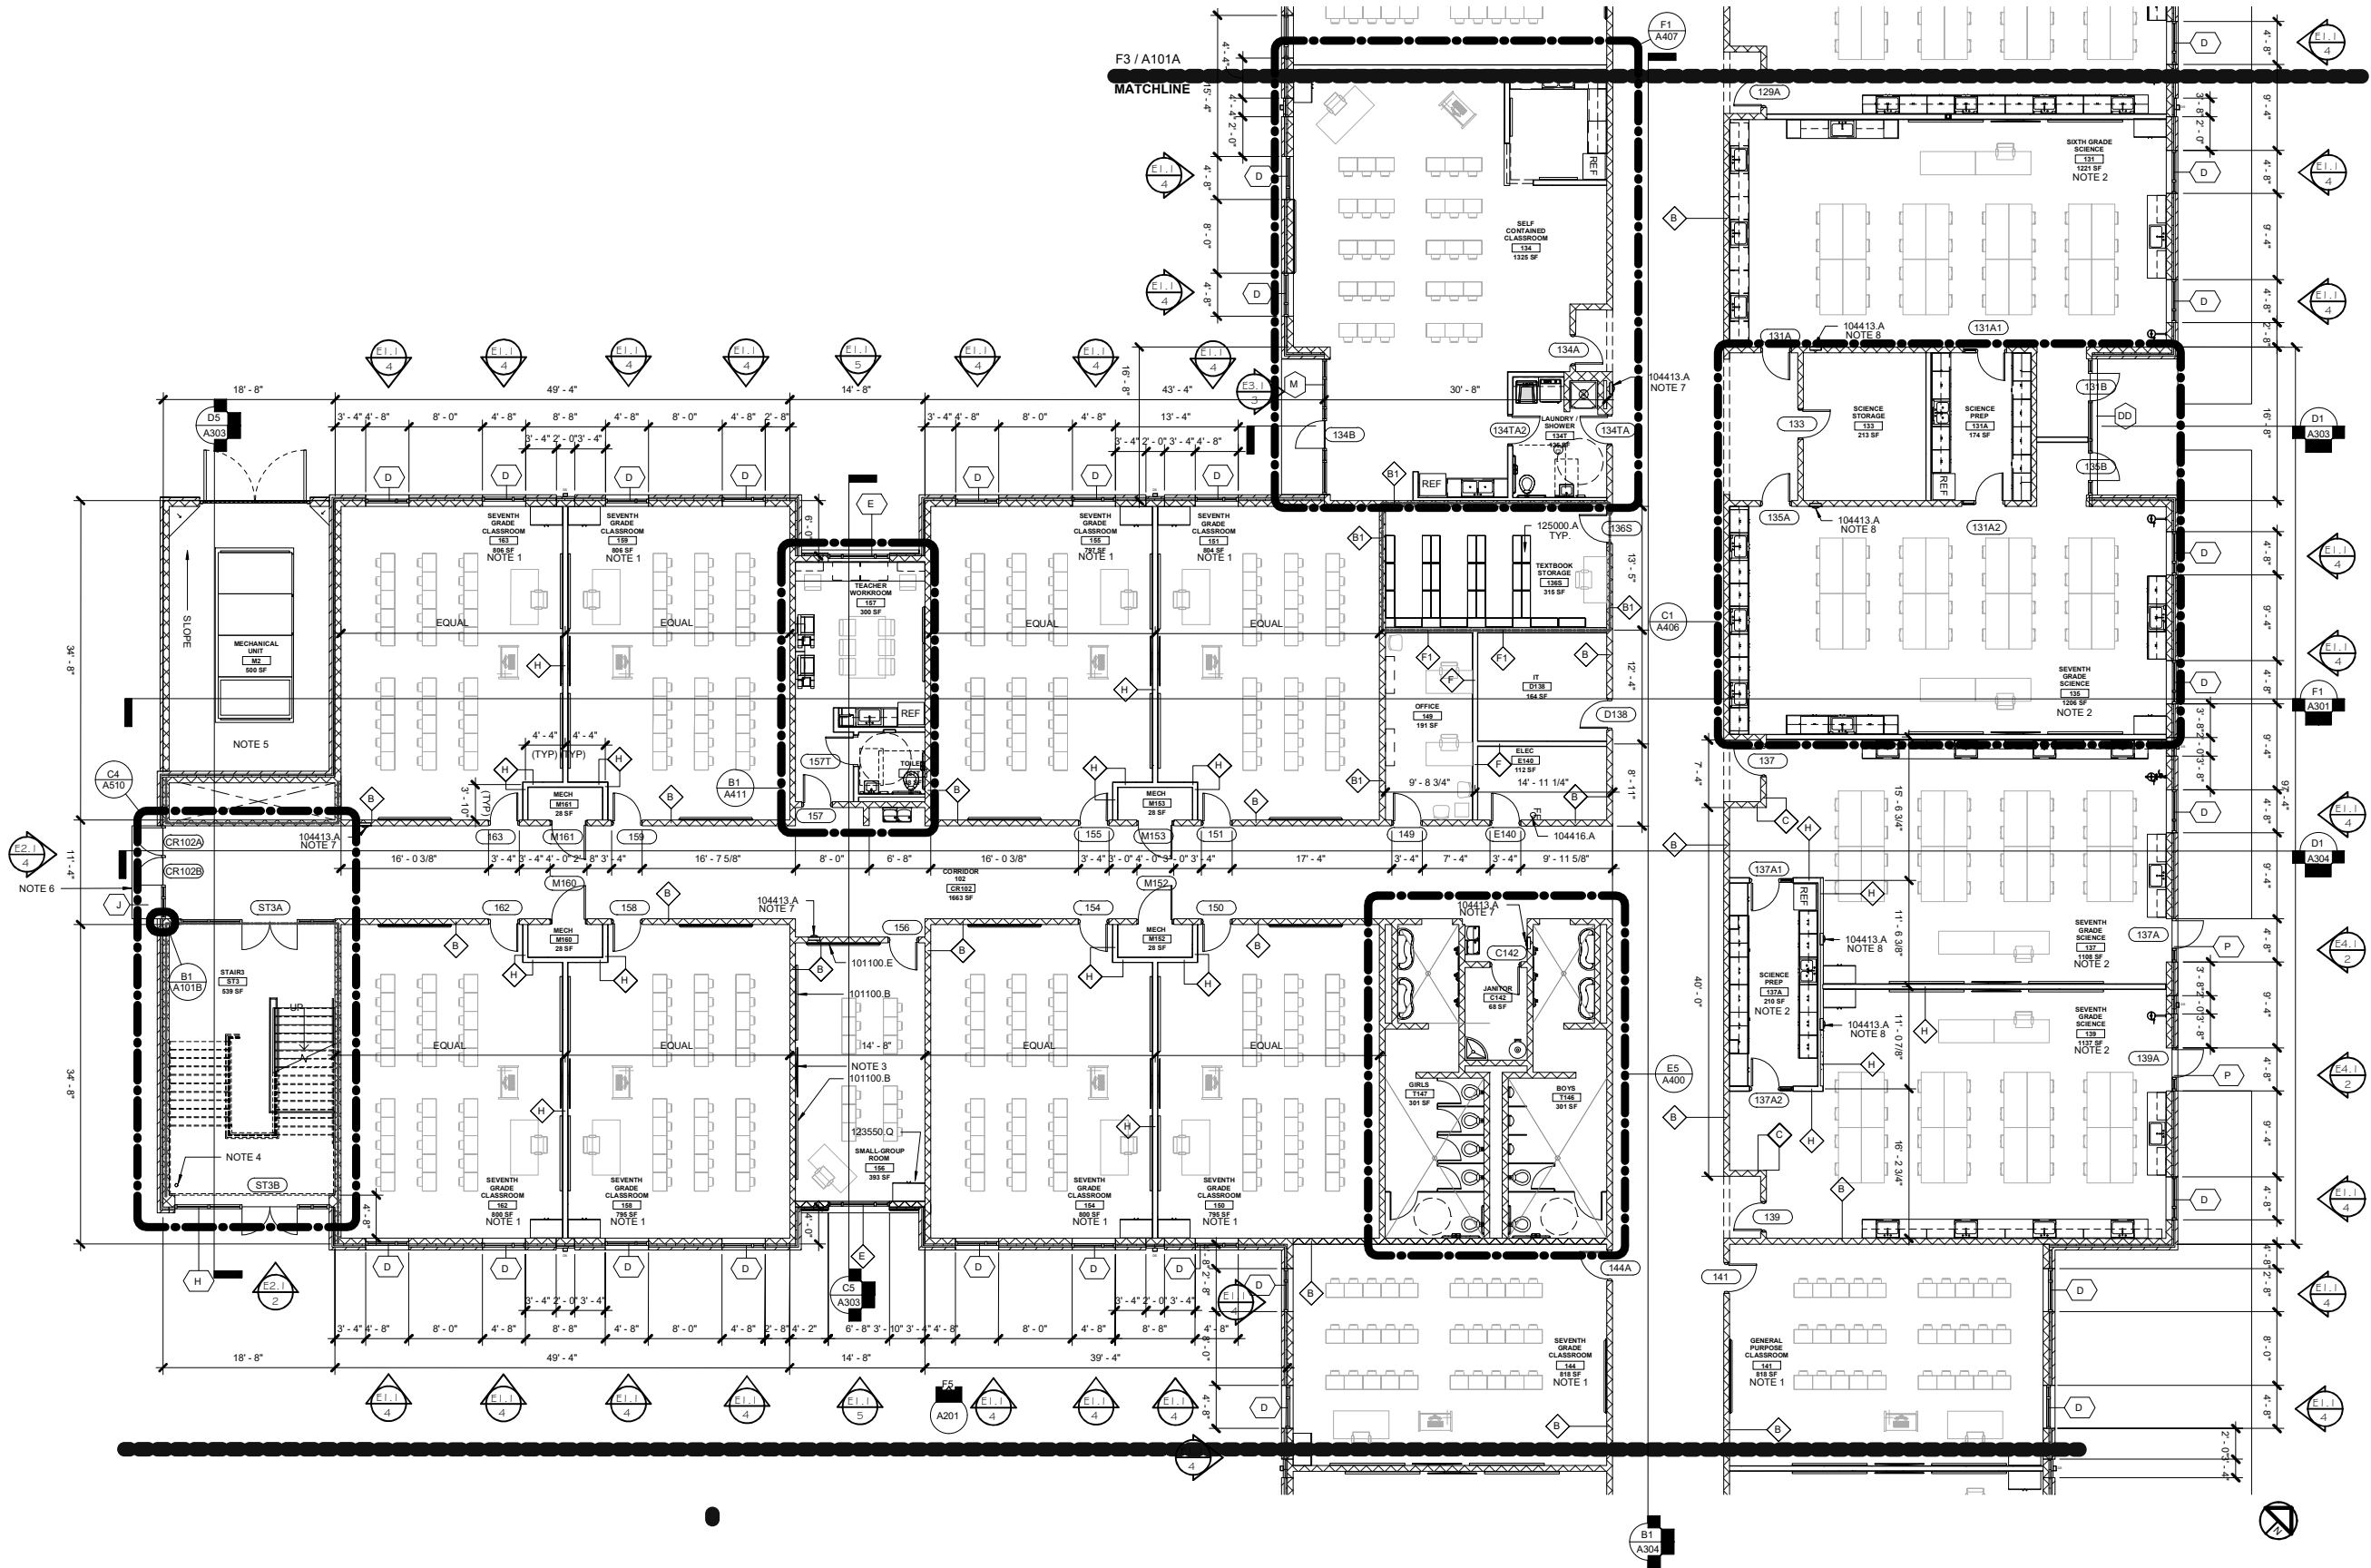

CAMP ROAD
MIDDLE
SCHOOL

1825 CAMP ROAD,
CHARLESTON, S.C. 29412



WWW.CLEARDRAFTINGSOLUTIONS.COM

GLAZING CONTRACTOR

THIS DRAWING AND THE INFORMATION ON
THIS PAGE ARE PROPERTY OF CLEAR
DRAFTING SOLUTIONS AND ITS CLIENT.
REPRODUCTION AND DISTRIBUTION OF
THIS INFORMATION IS PROHIBITED
WITHOUT WRITTEN CONSENT

ISSUE/REVISION

PROJECT NAME
CAMP ROAD MIDDLE SCHOOL

FILE NAME
camp_road.dwg

DESCRIPTION


SCALE
NTS

DRAWN BY _____ CHECKED BY _____
AP

SHEET

PA-4

PLANS

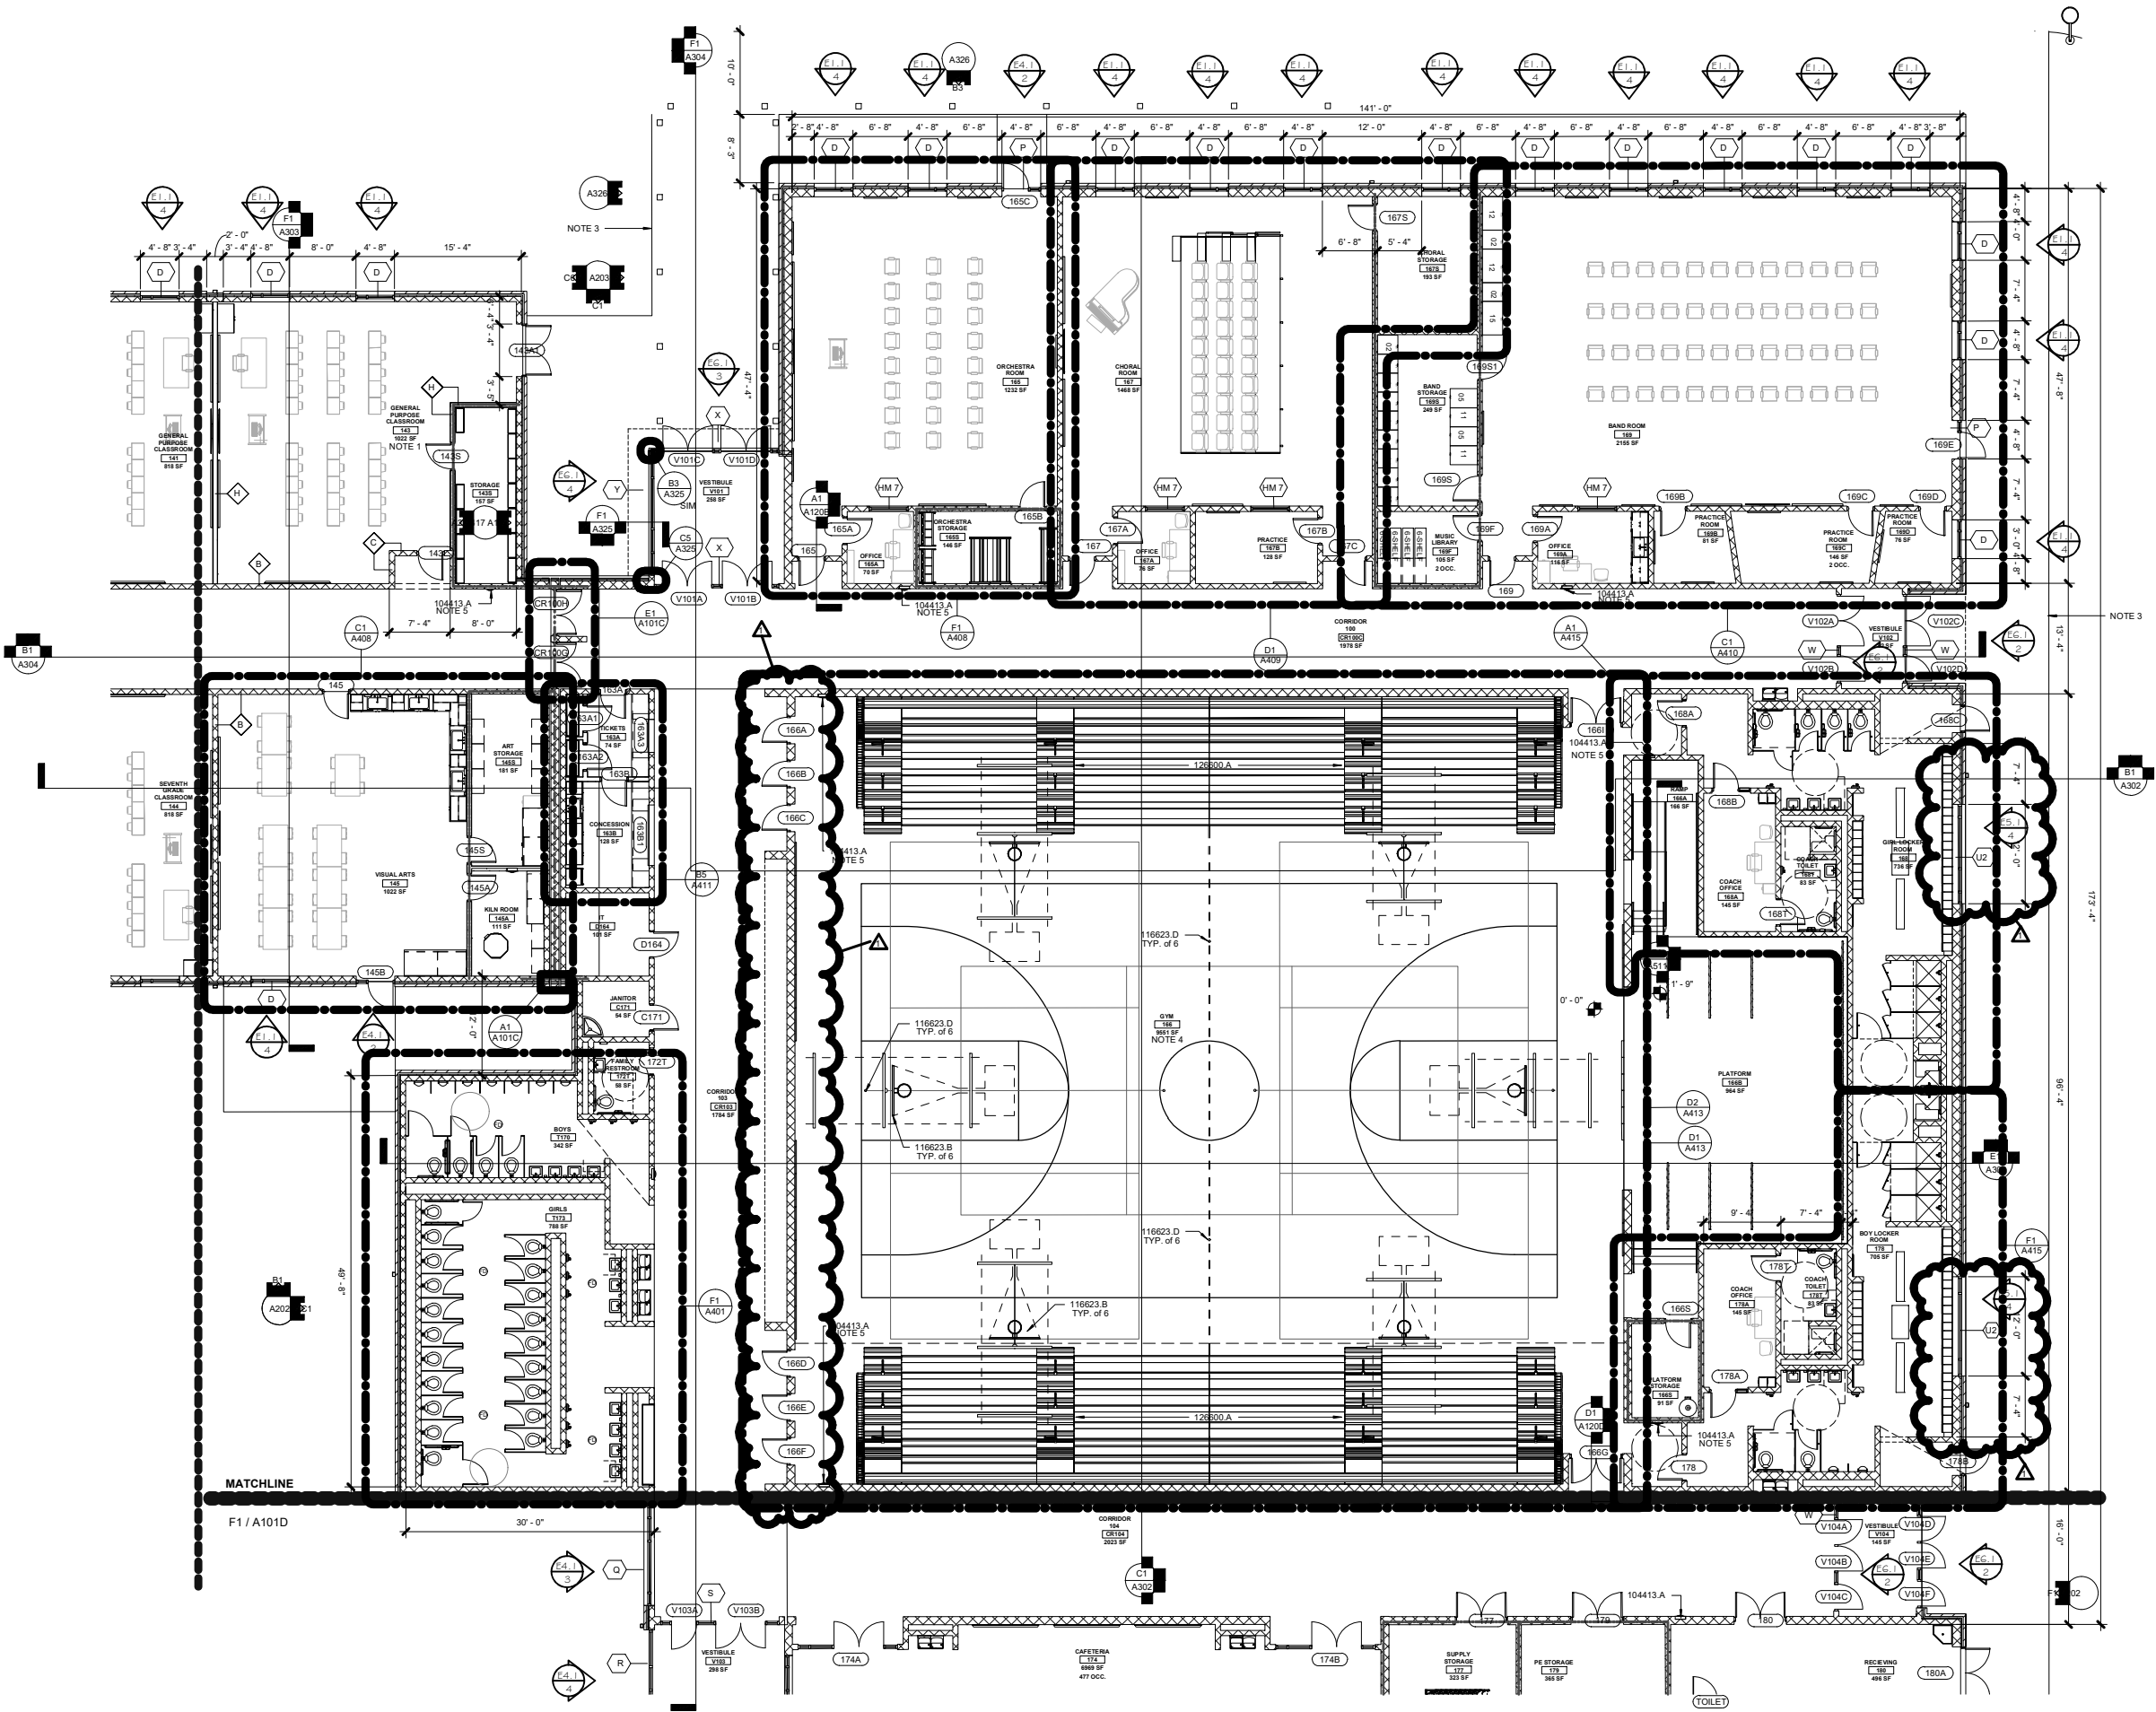

CAMP ROAD
MIDDLE
SCHOOL

1825 CAMP ROAD,
CHARLESTON, S.C. 29412



WWW.CLEARDRAFTINGSOLUTIONS.COM

GLAZING CONTRACTOR

THIS DRAWING AND THE INFORMATION ON
THIS PAGE ARE PROPERTY OF CLEAR
DRAFTING SOLUTIONS AND ITS CLIENT.
REPRODUCTION AND DISTRIBUTION OF
THIS INFORMATION IS PROHIBITED
WITHOUT WRITTEN CONSENT

ISSUE/REVISION

PROJECT NAME
CAMP ROAD MIDDLE SCHOOL

FILE NAME
camp_road.dwg

DESCRIPTION


SCALE
NTS

DRAWN BY _____ CHECKED BY _____
AP

SHEET

PA-5

PLANS

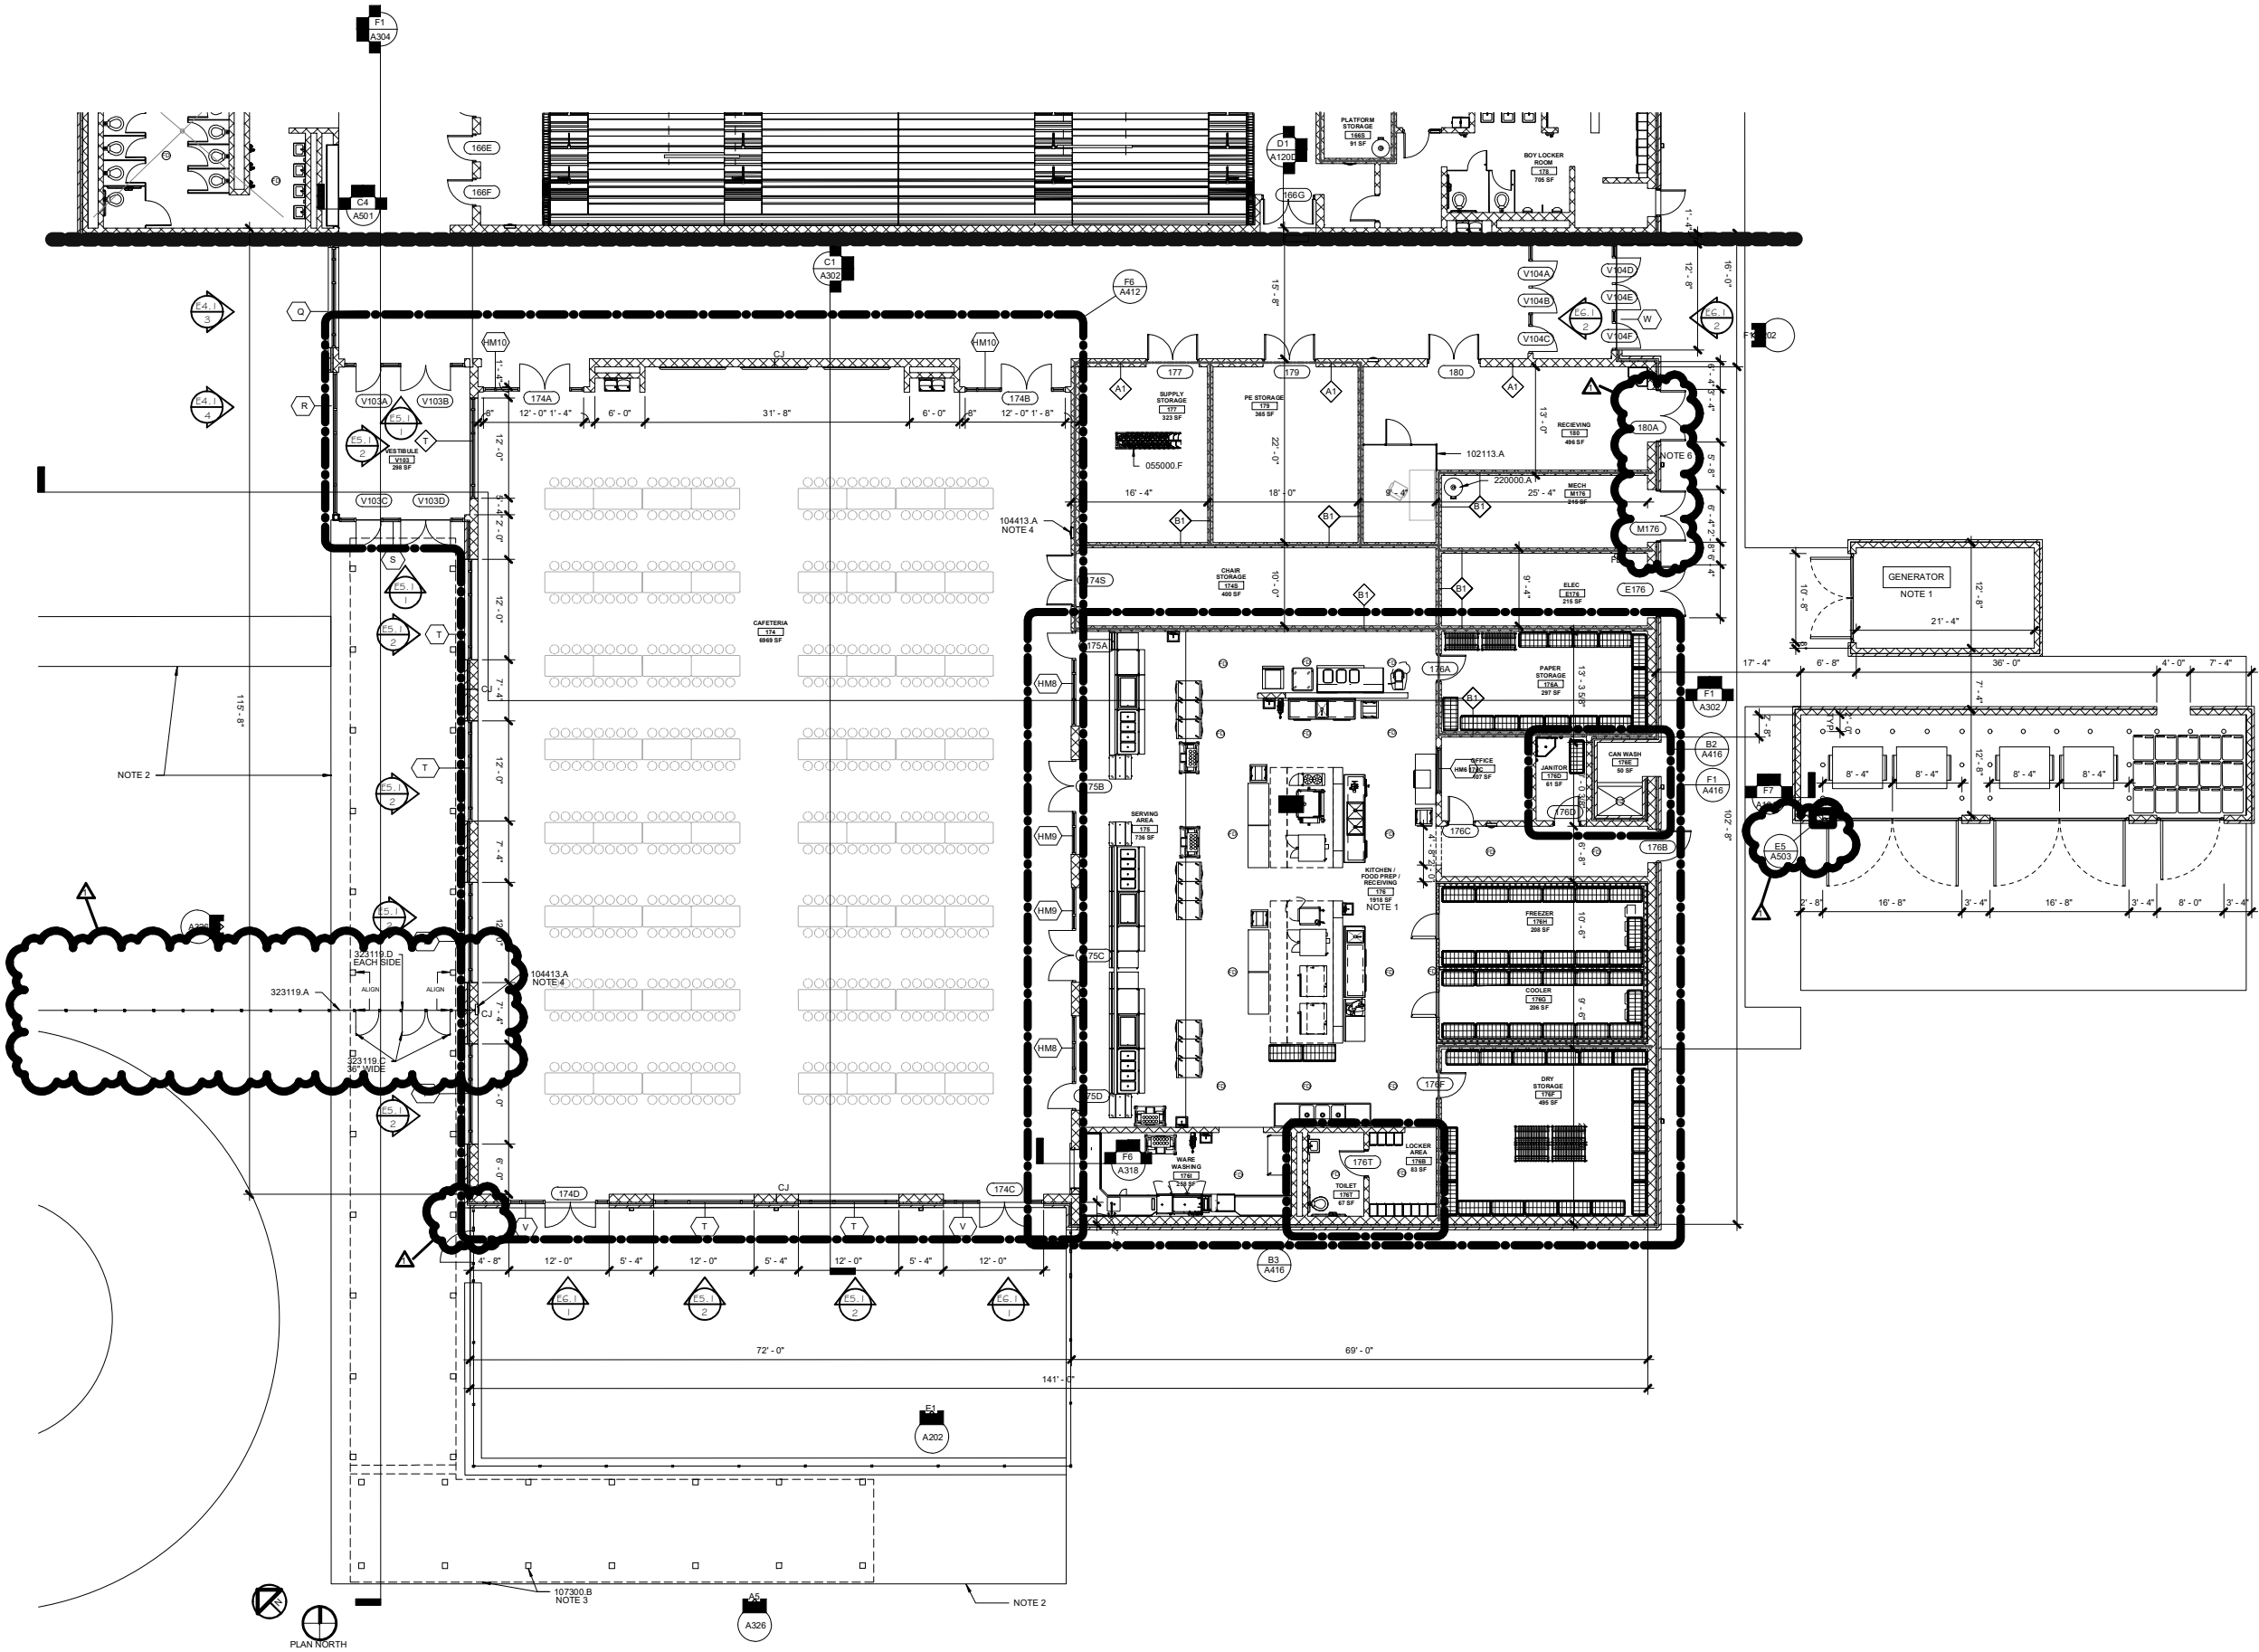

CAMP ROAD
MIDDLE
SCHOOL

1825 CAMP ROAD,
CHARLESTON, S.C. 29412



WWW.CLEARDRAFTINGSOLUTIONS.COM

GLAZING CONTRACTOR

THIS DRAWING AND THE INFORMATION ON
THIS PAGE ARE PROPERTY OF CLEAR
DRAFTING SOLUTIONS AND ITS CLIENT.
REPRODUCTION AND DISTRIBUTION OF
THIS INFORMATION IS PROHIBITED
WITHOUT WRITTEN CONSENT

ISSUE/REVISION

PROJECT NAME
CAMP ROAD MIDDLE SCHOOL

FILE NAME
camp_road.dwg

DESCRIPTION


SCALE
NTS

DRAWN BY _____ CHECKED BY
AP

SHEET

PA-6

PLANS

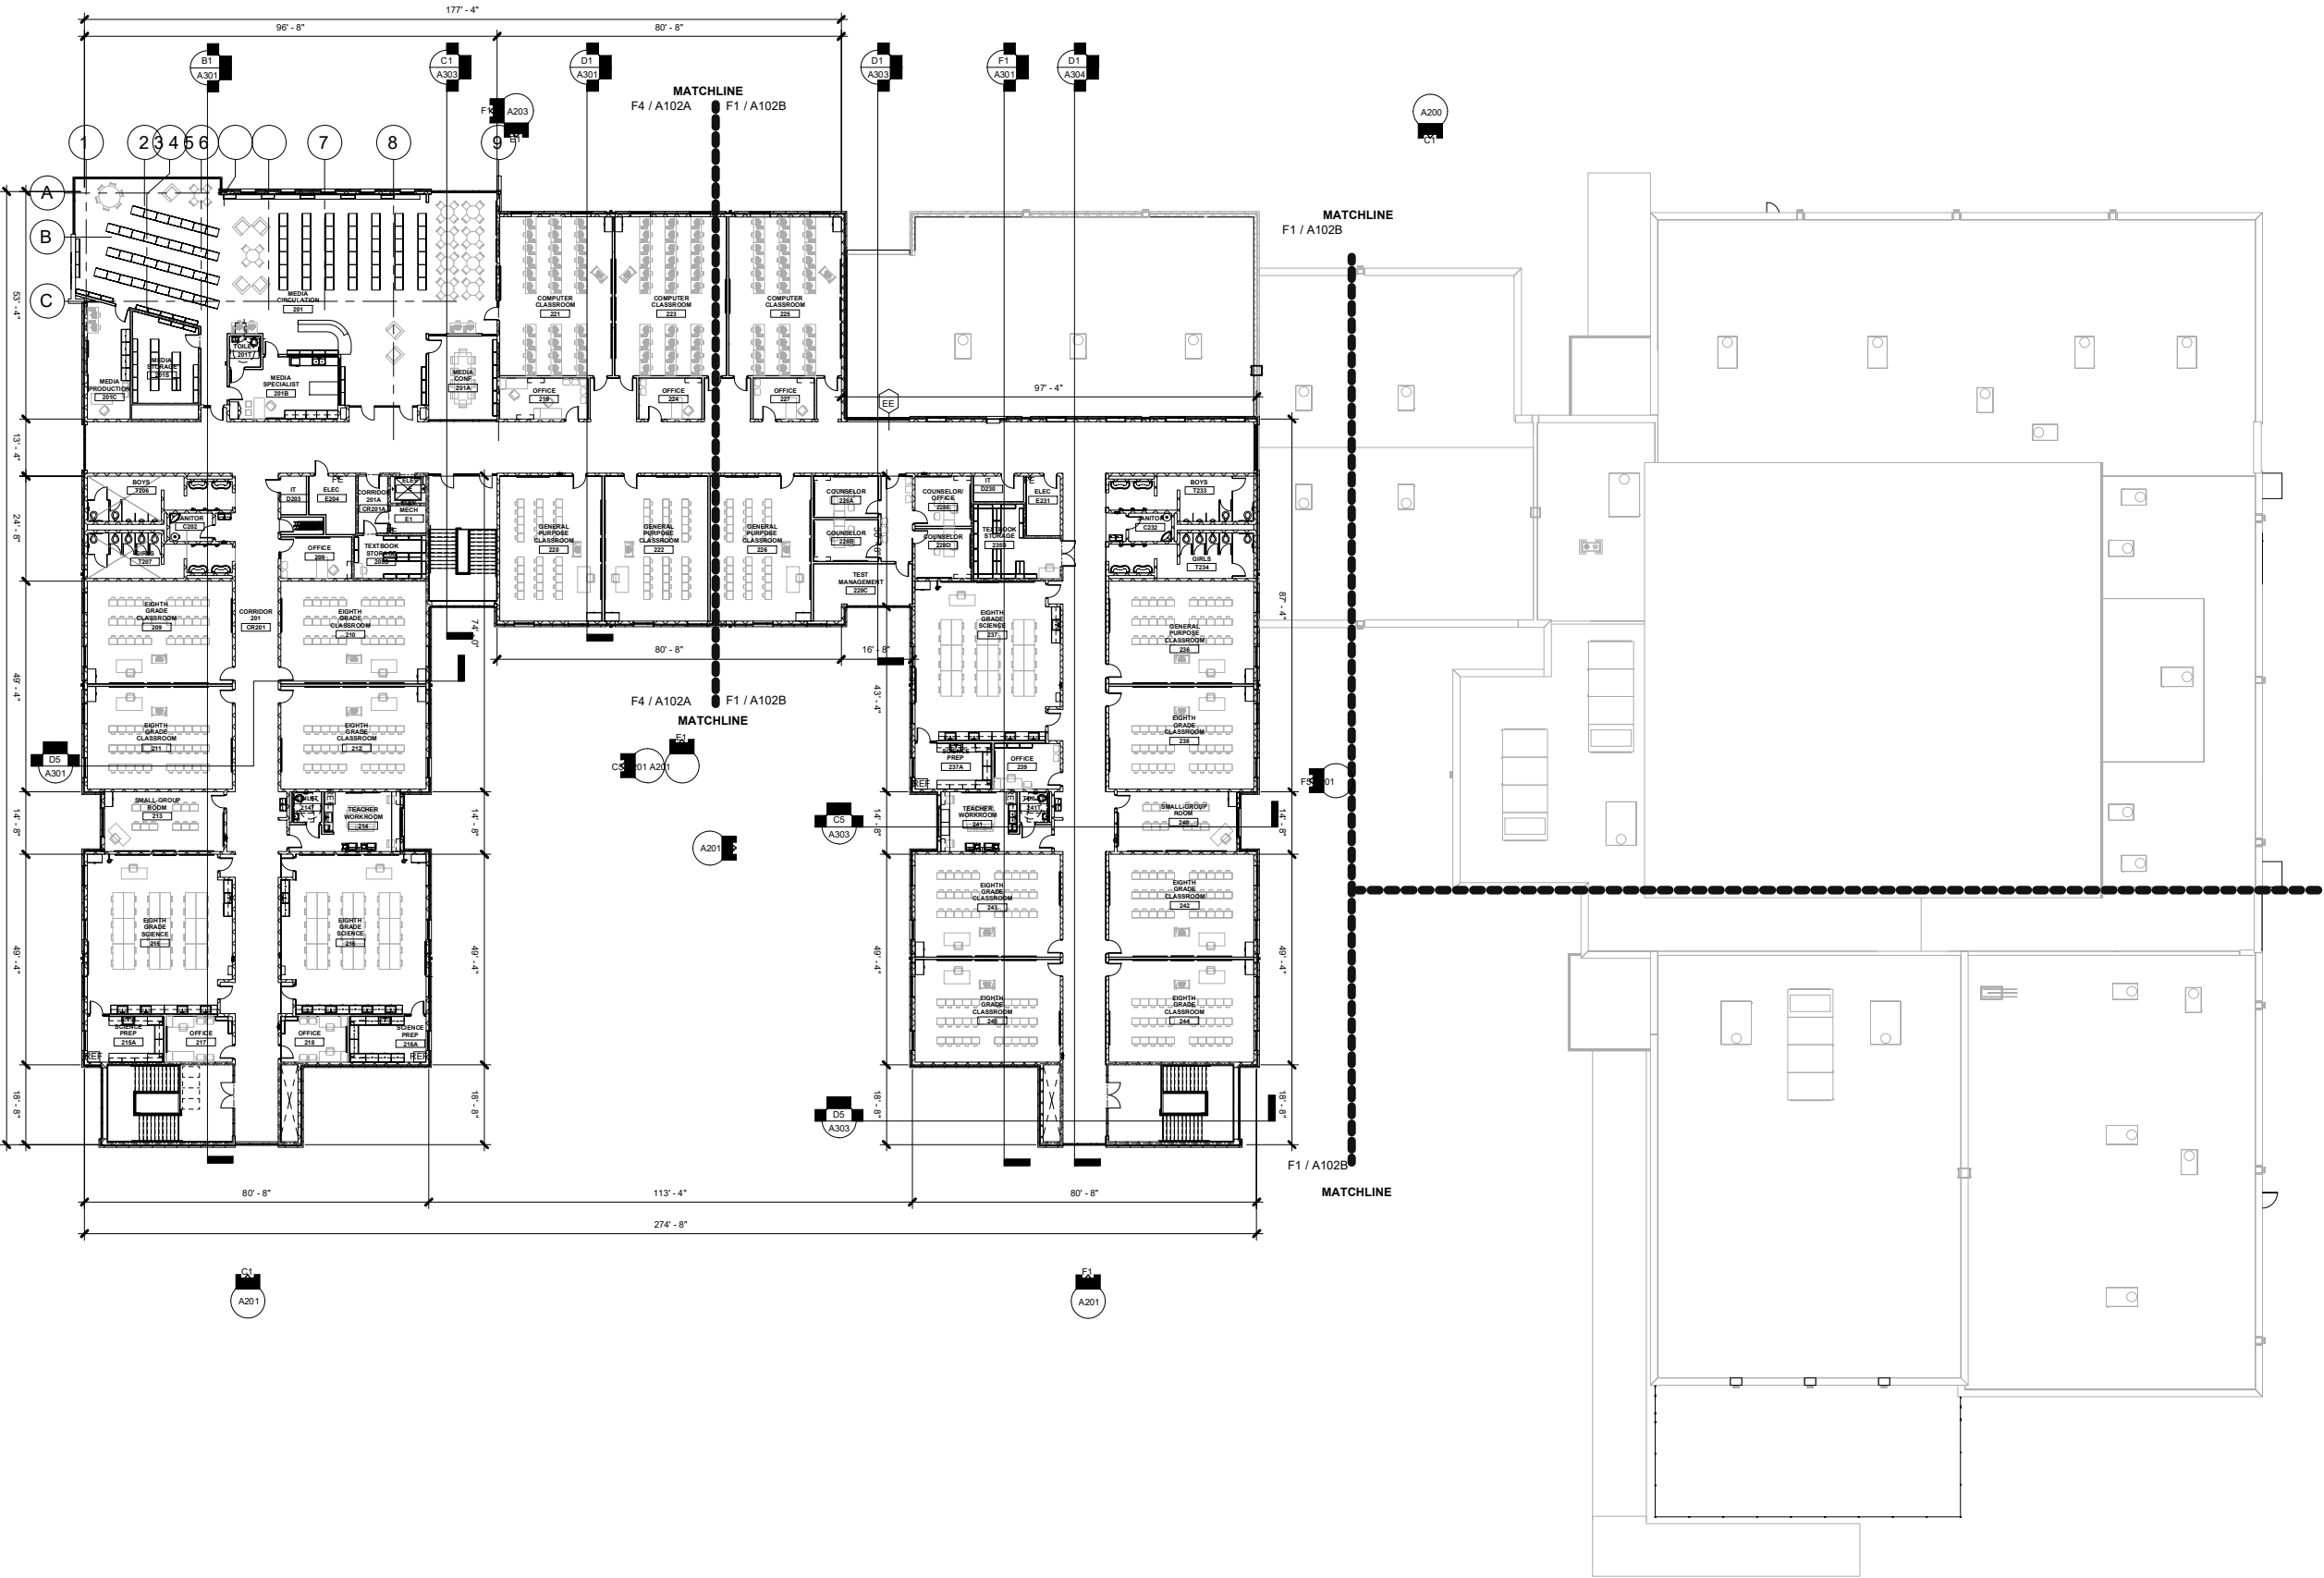

CAMP ROAD
MIDDLE
SCHOOL

1825 CAMP ROAD,
CHARLESTON, S.C. 29412



WWW.CLEARDRAFTINGSOLUTIONS.COM

GLAZING CONTRACTOR

THIS DRAWING AND THE INFORMATION ON
THIS PAGE ARE PROPERTY OF CLEAR
DRAFTING SOLUTIONS AND ITS CLIENT.
REPRODUCTION AND DISTRIBUTION OF
THIS INFORMATION IS PROHIBITED
WITHOUT WRITTEN CONSENT

ISSUE/REVISION

PROJECT NAME
CAMP ROAD MIDDLE SCHOOL

FILE NAME
camp_road.dwg

DESCRIPTION

SCALE
NTS


DRAWN BY
AP

CHECKED BY

SHEET

PA-7

PLANS

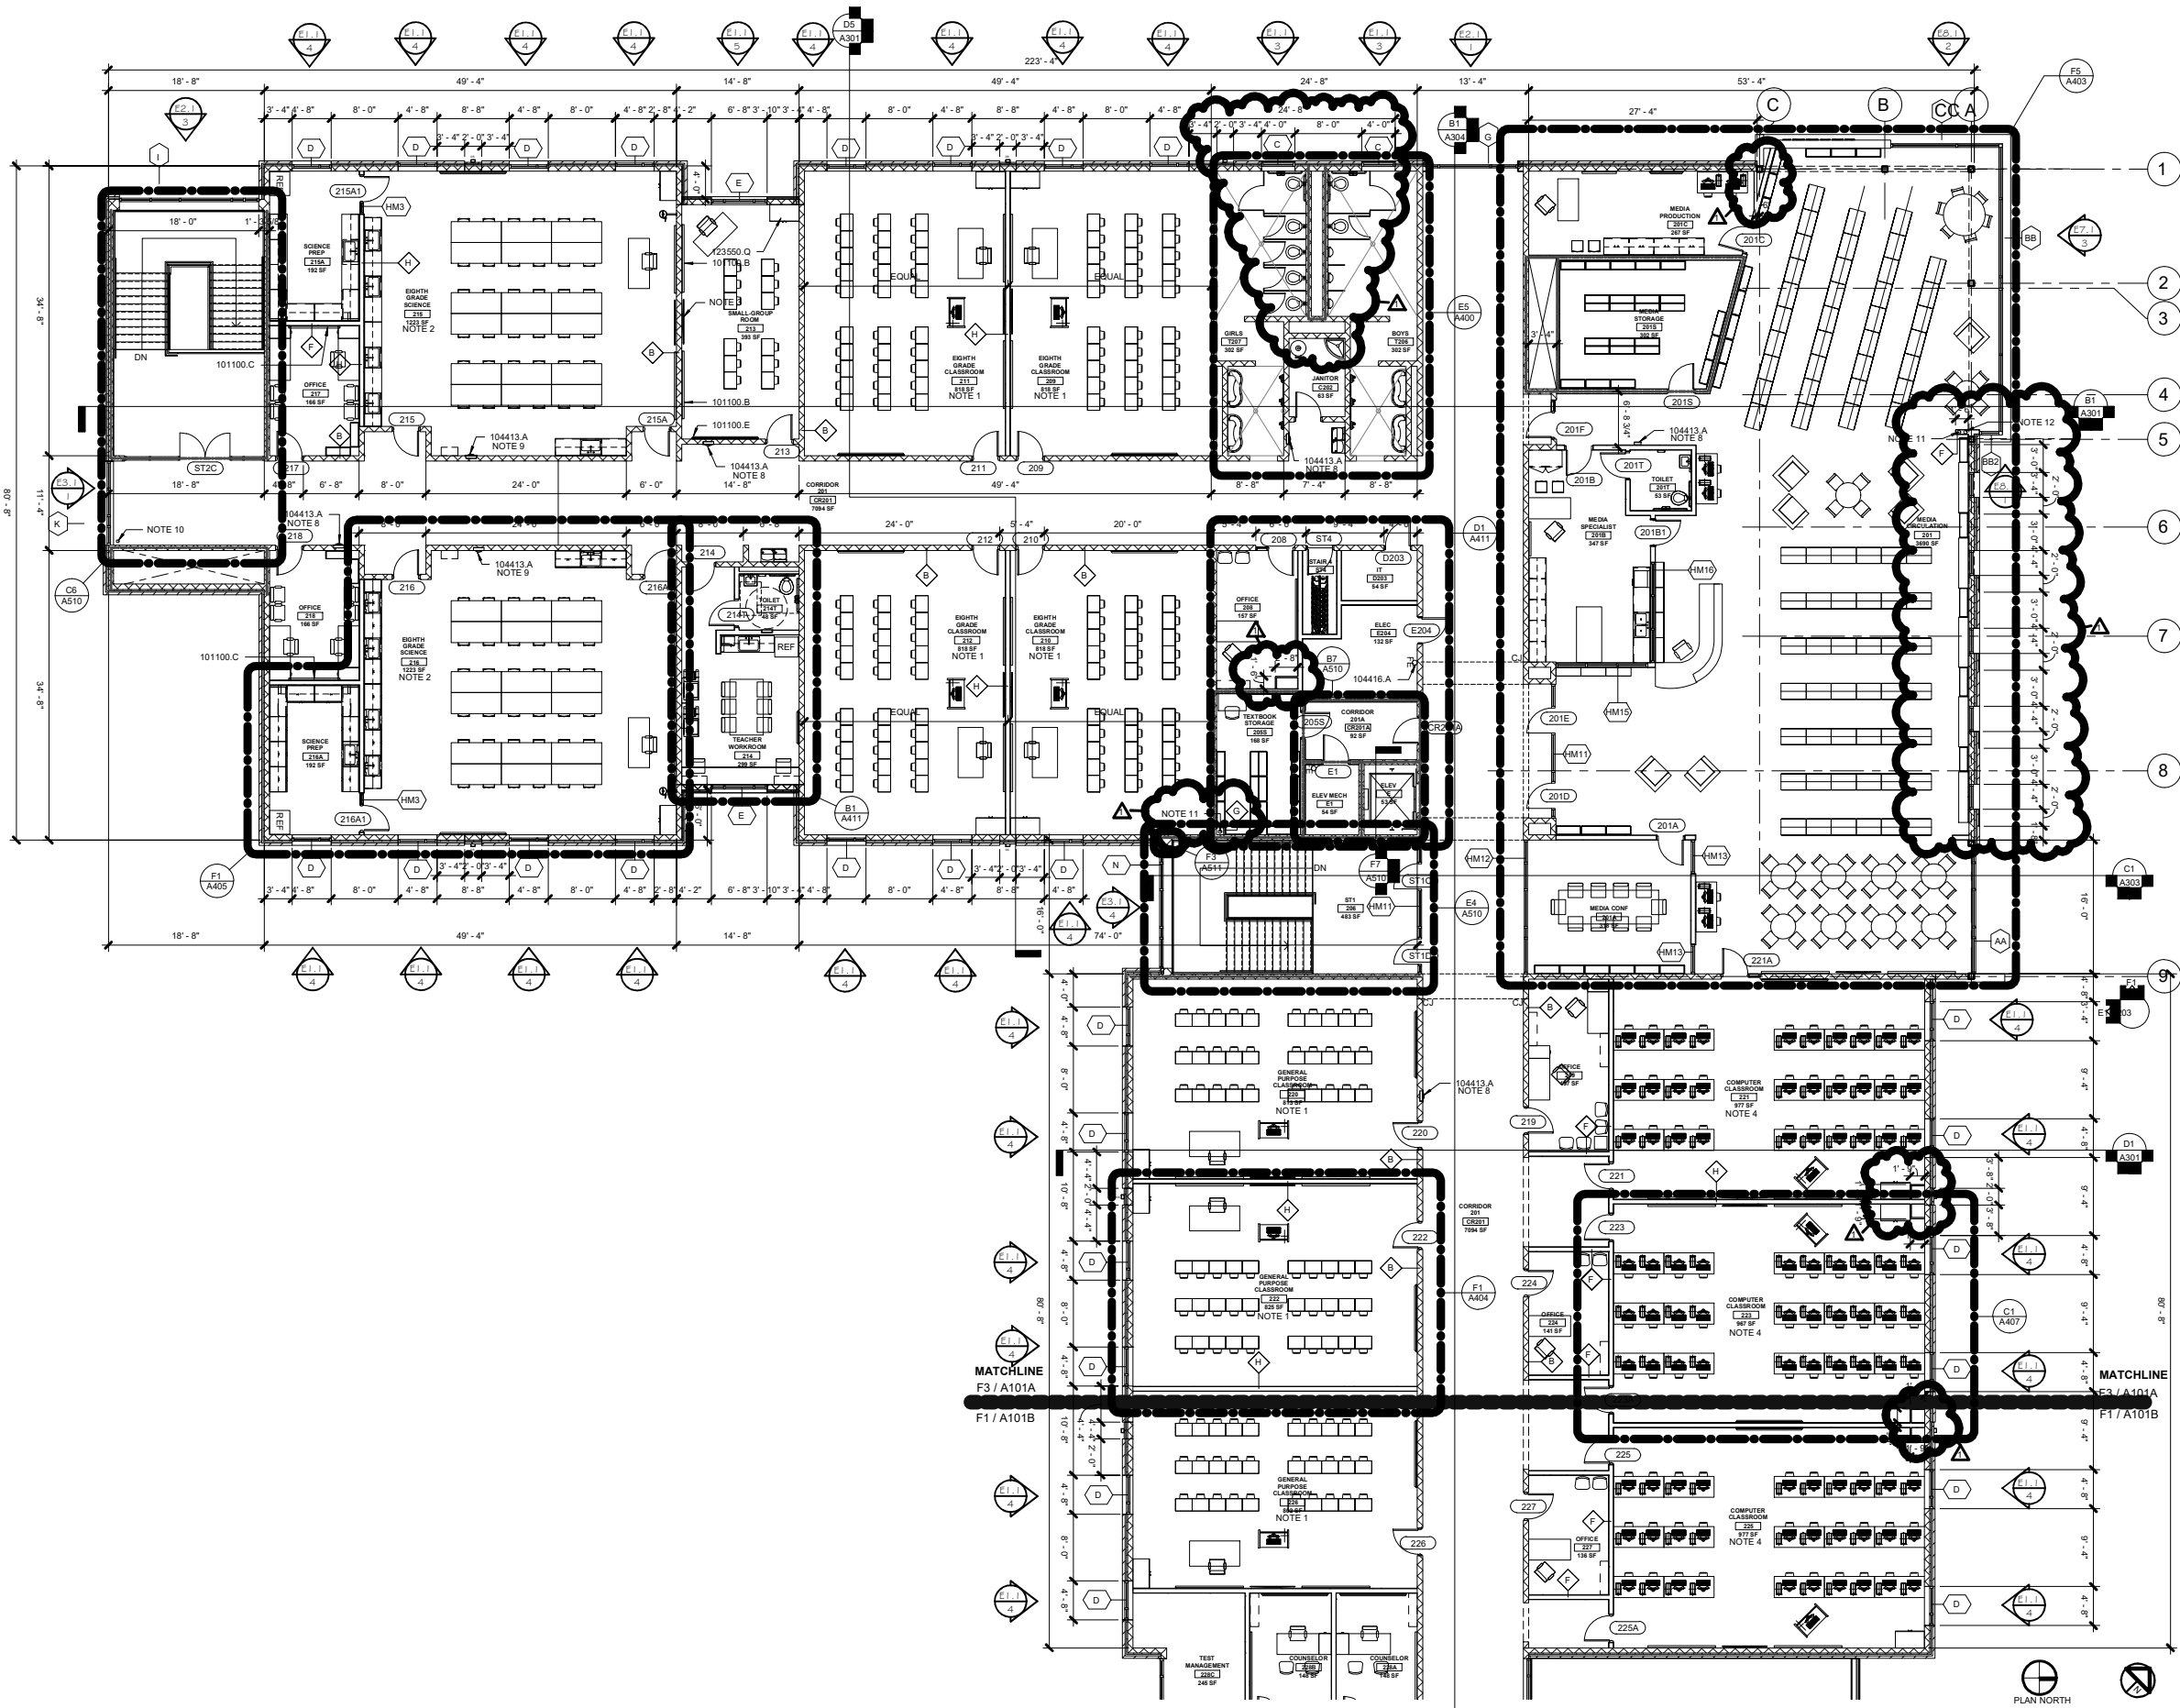

CAMP ROAD
MIDDLE
SCHOOL

1825 CAMP ROAD,
CHARLESTON, S.C. 29412



WWW.CLEARDRAFTINGSOLUTIONS.COM

GLAZING CONTRACTOR

THIS DRAWING AND THE INFORMATION ON
THIS PAGE ARE PROPERTY OF CLEAR
DRAFTING SOLUTIONS AND ITS CLIENT.
REPRODUCTION AND DISTRIBUTION OF
THIS INFORMATION IS PROHIBITED
WITHOUT WRITTEN CONSENT

ISSUE/REVISION

PROJECT NAME
CAMP ROAD MIDDLE SCHOOL

FILE NAME
camp_road.dwg

DESCRIPTION

SCALE
NTS


DRAWN BY
AP

CHECKED BY

SHEET


PA-8

PLANS

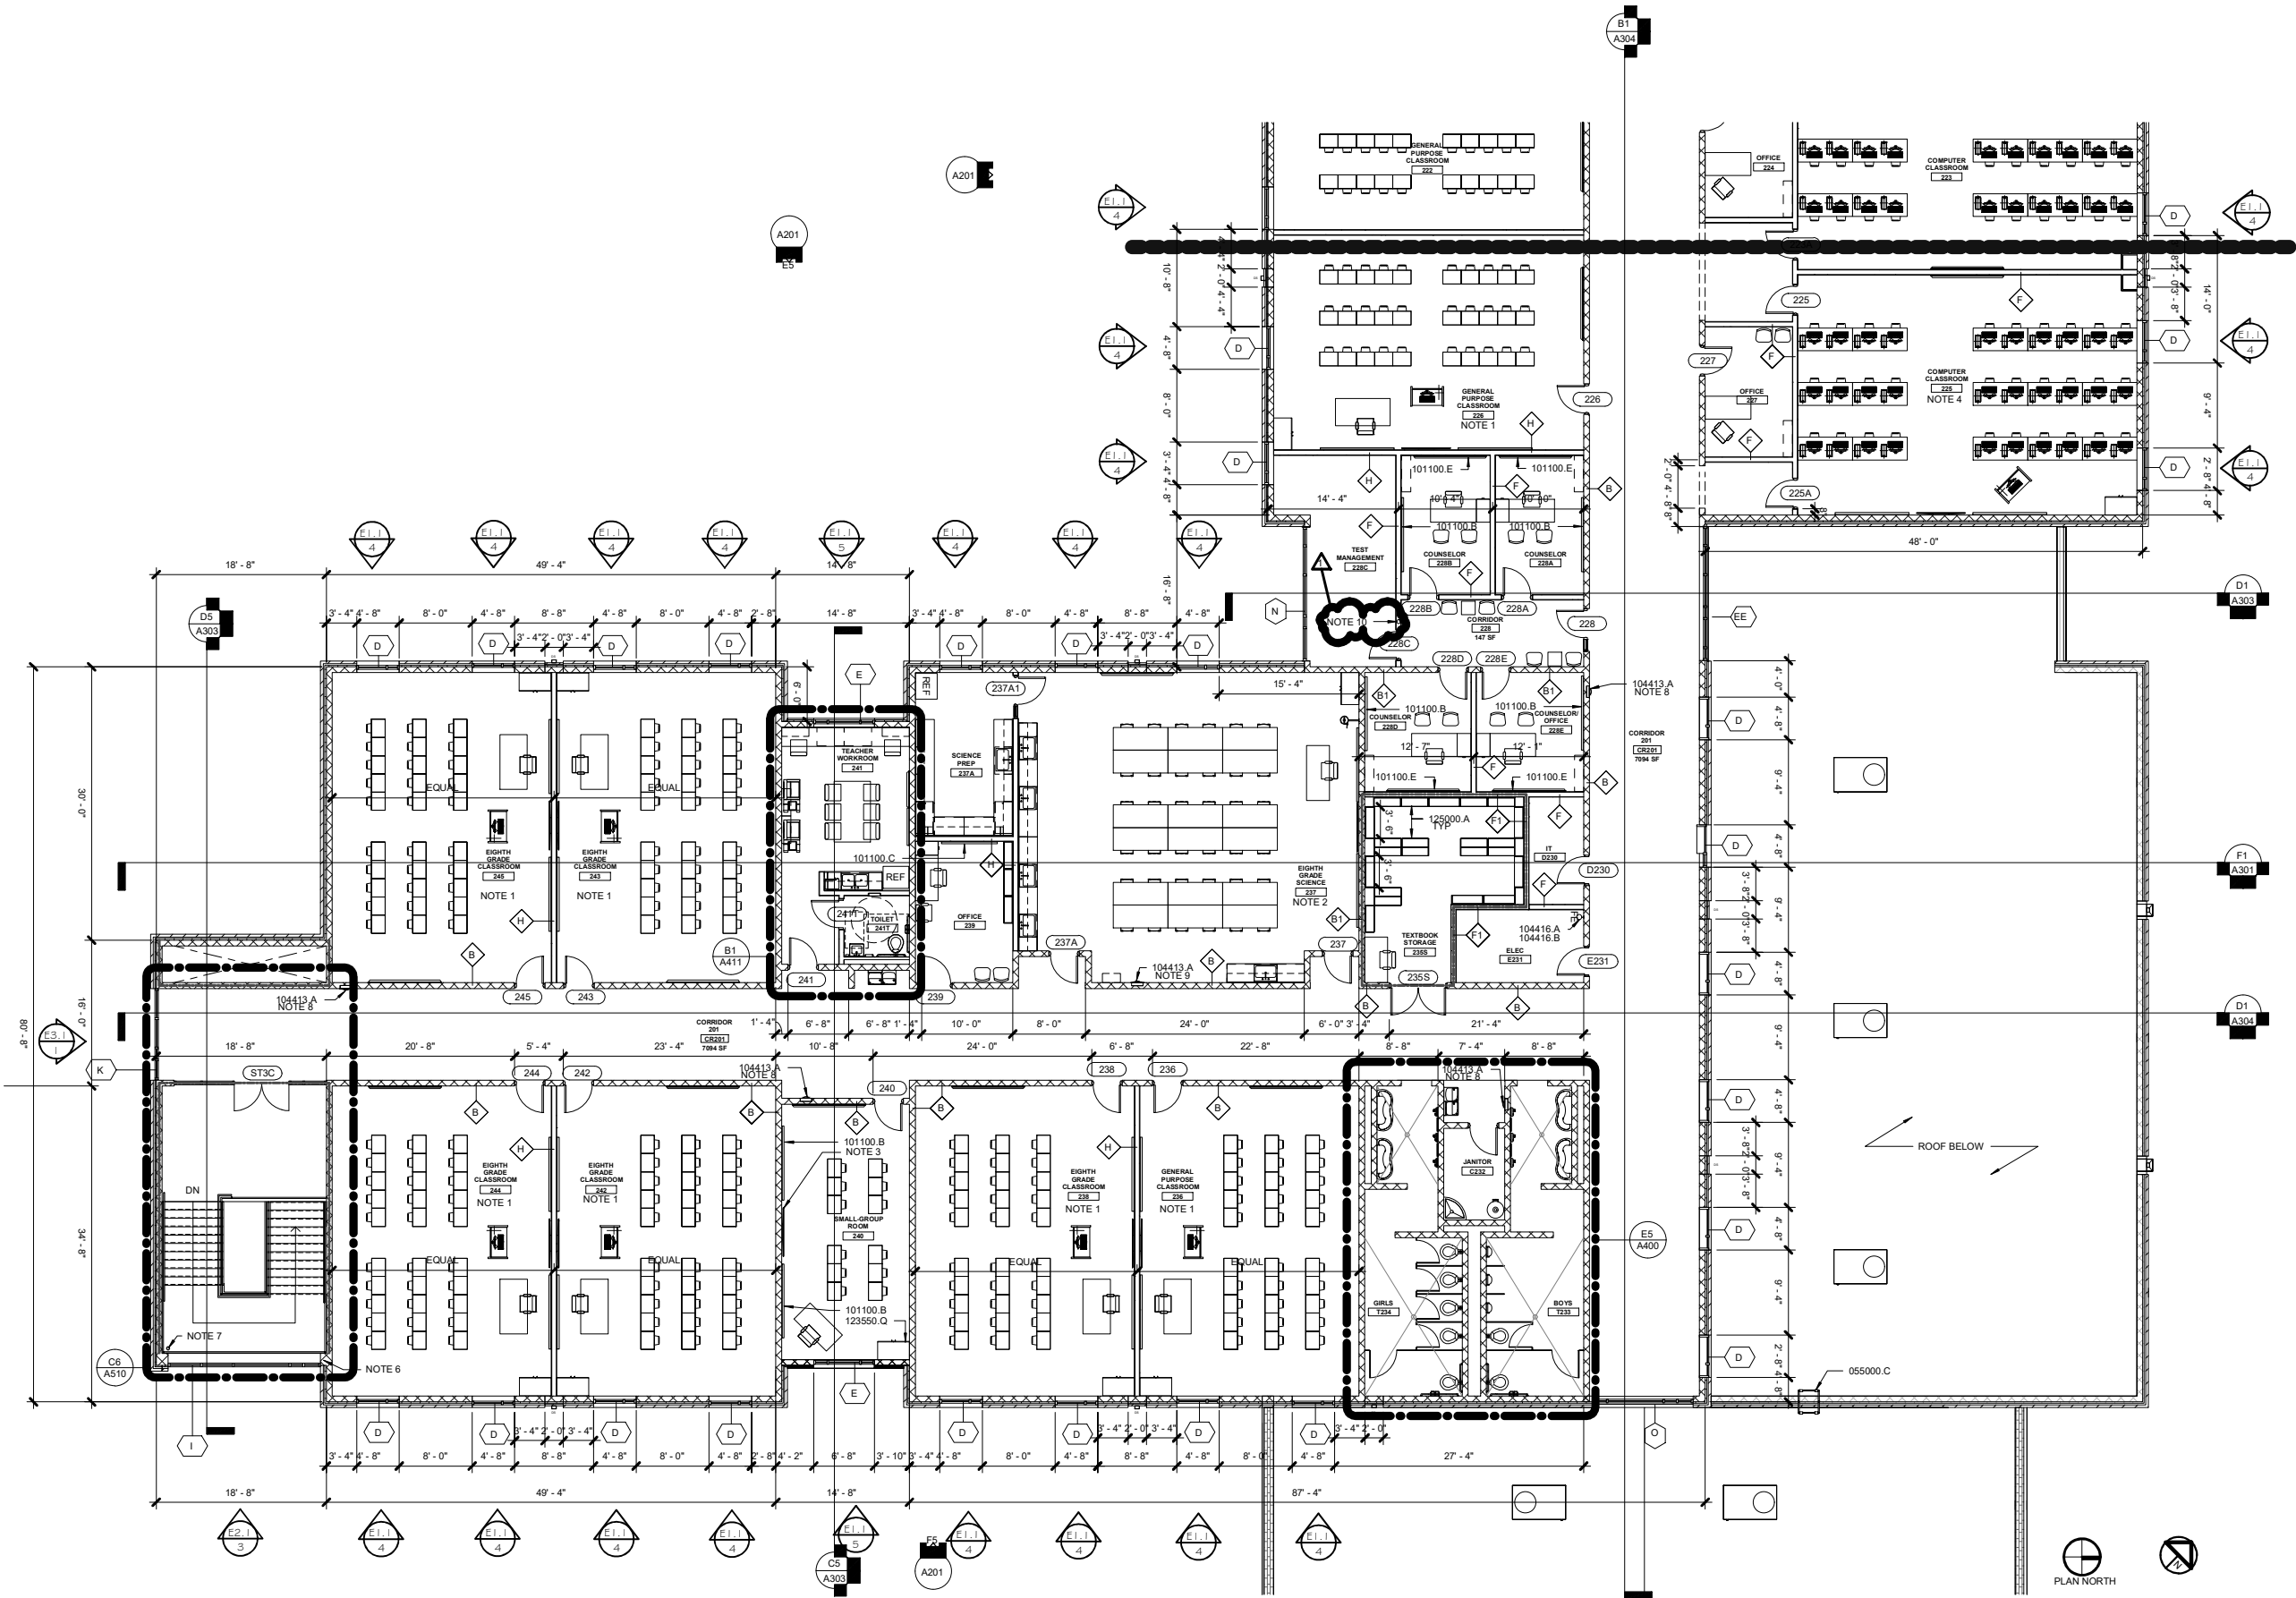





ISSUE/REVISION 	
	
PROJECT NAME CAMP ROAD MIDDLE SCHOOL	
FILE NAME camp_road.dwg	
DESCRIPTION	
SCALE $\frac{1}{4}" = 1 \text{ FT}$	
DRAWN BY AP	CHECKED BY
SHEET E1.1	ELEVATION

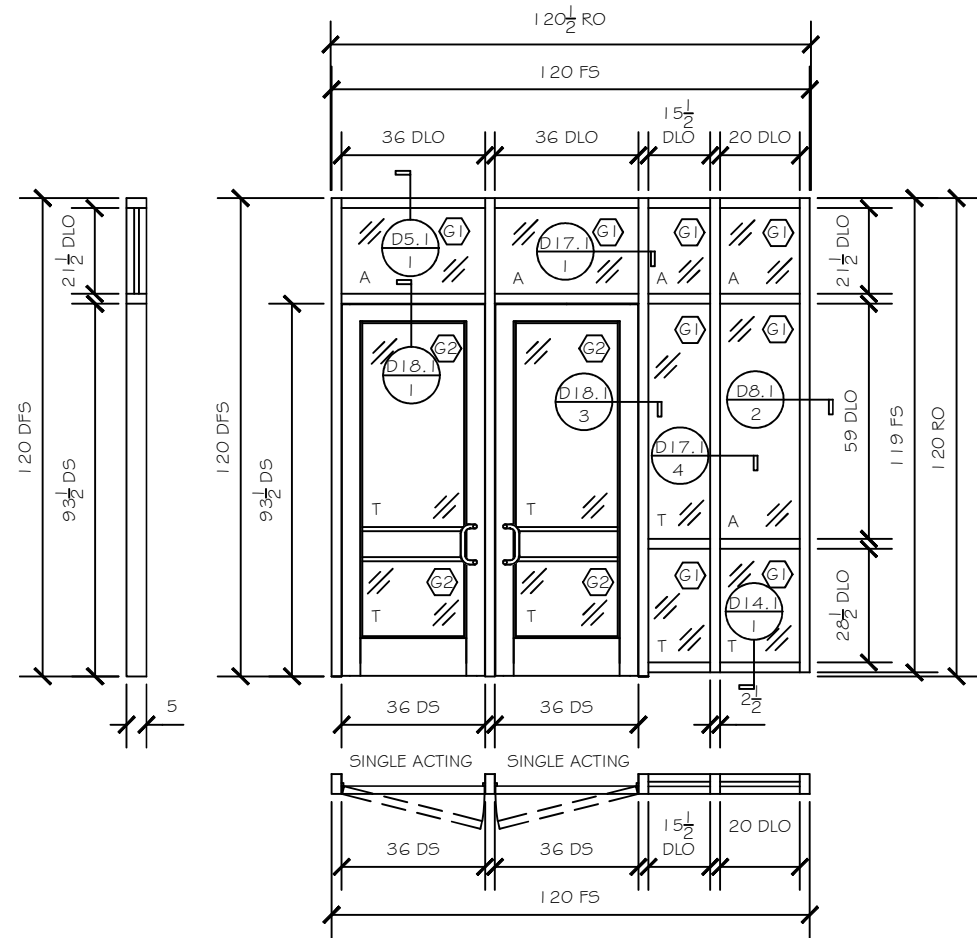


4. SF J - 5" X 2-1/2" STOREFRONT SYSTEM - 2 EA.

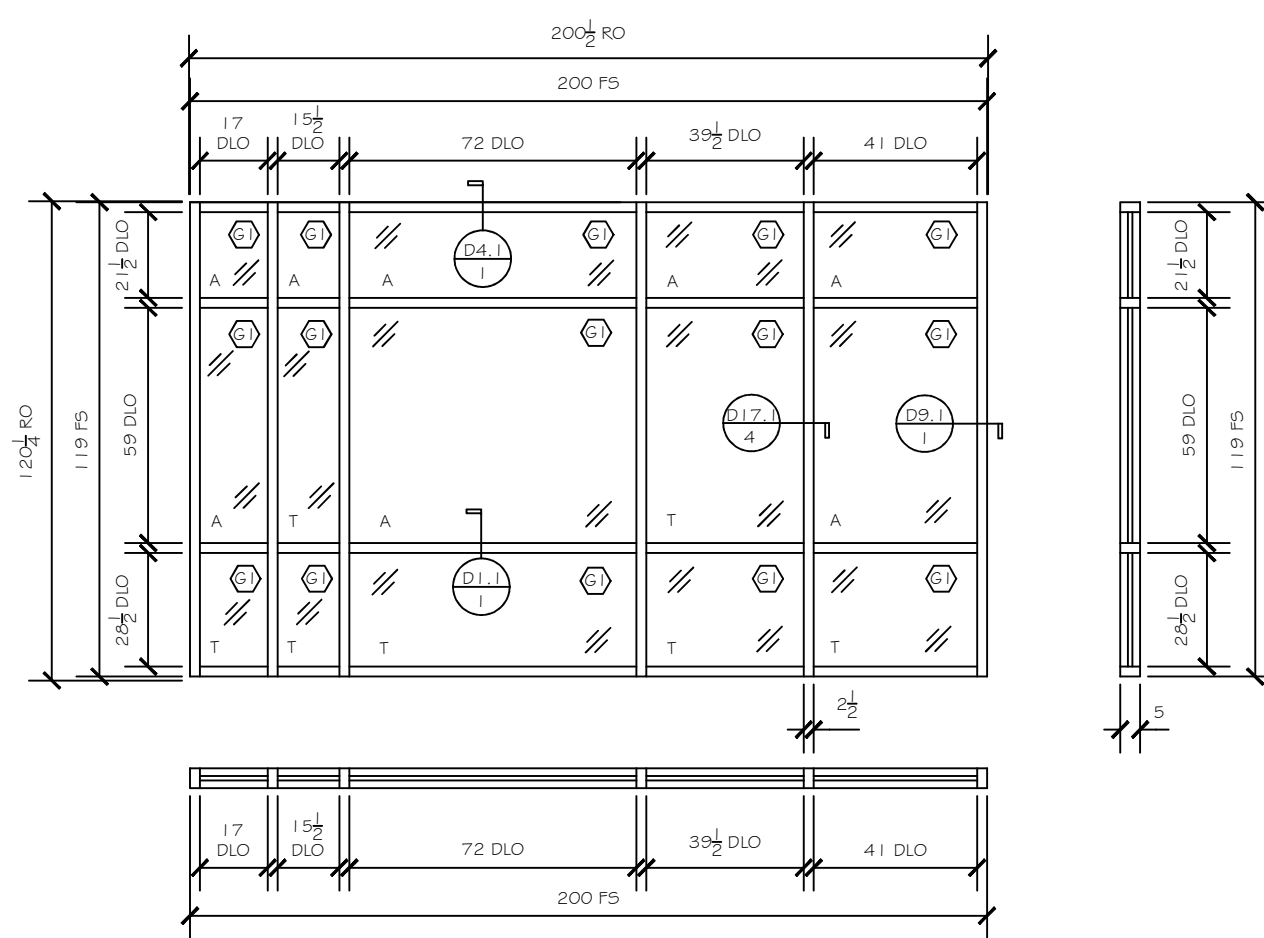

3. SF I - 5" X 2-1/2" STOREFRONT SYSTEM - 2 EA.

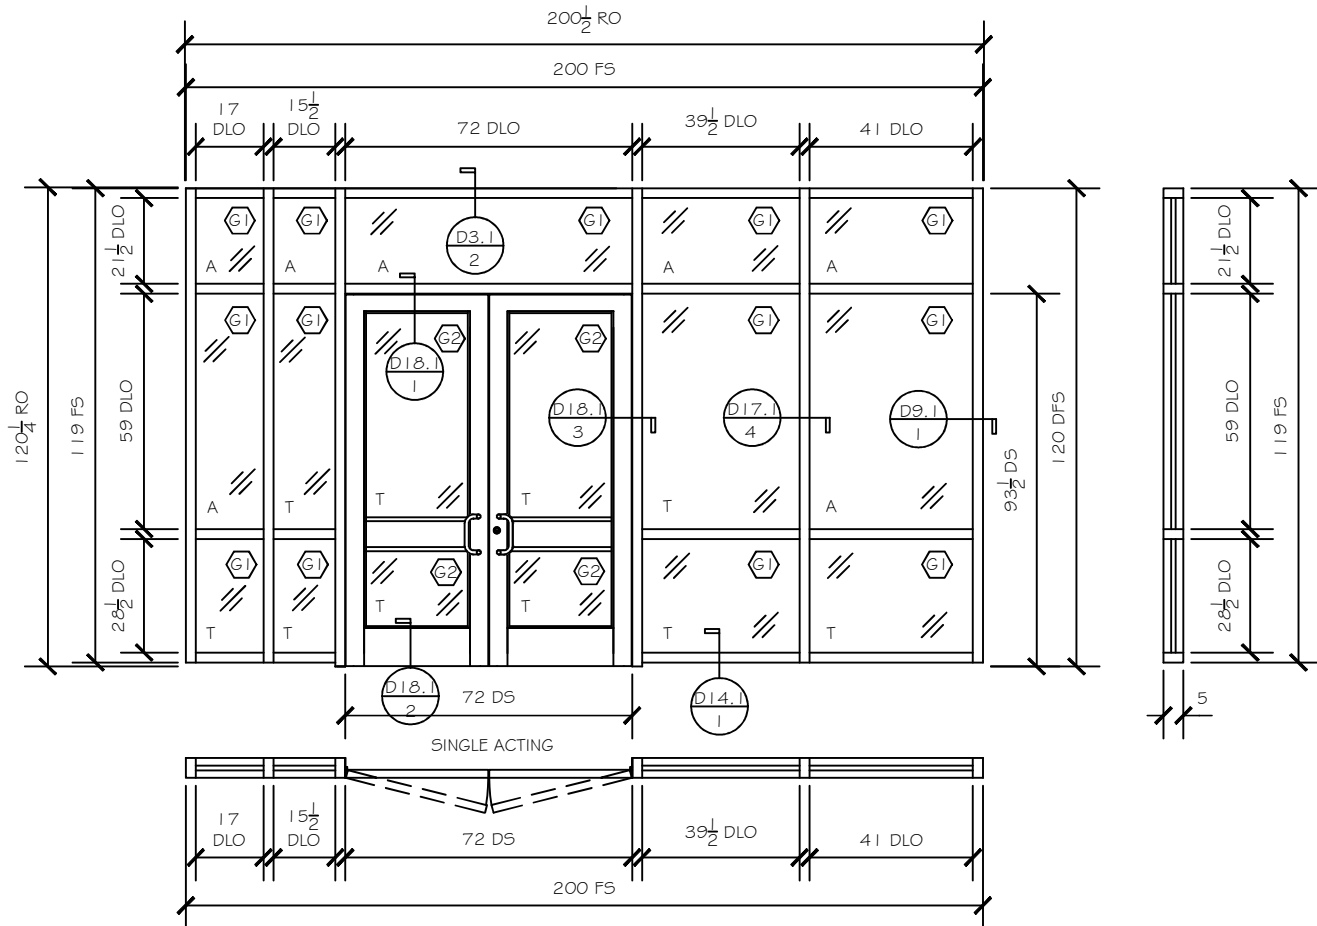

2. SF H - 5" X 2-1/2" STOREFRONT SYSTEM - 2 EA.

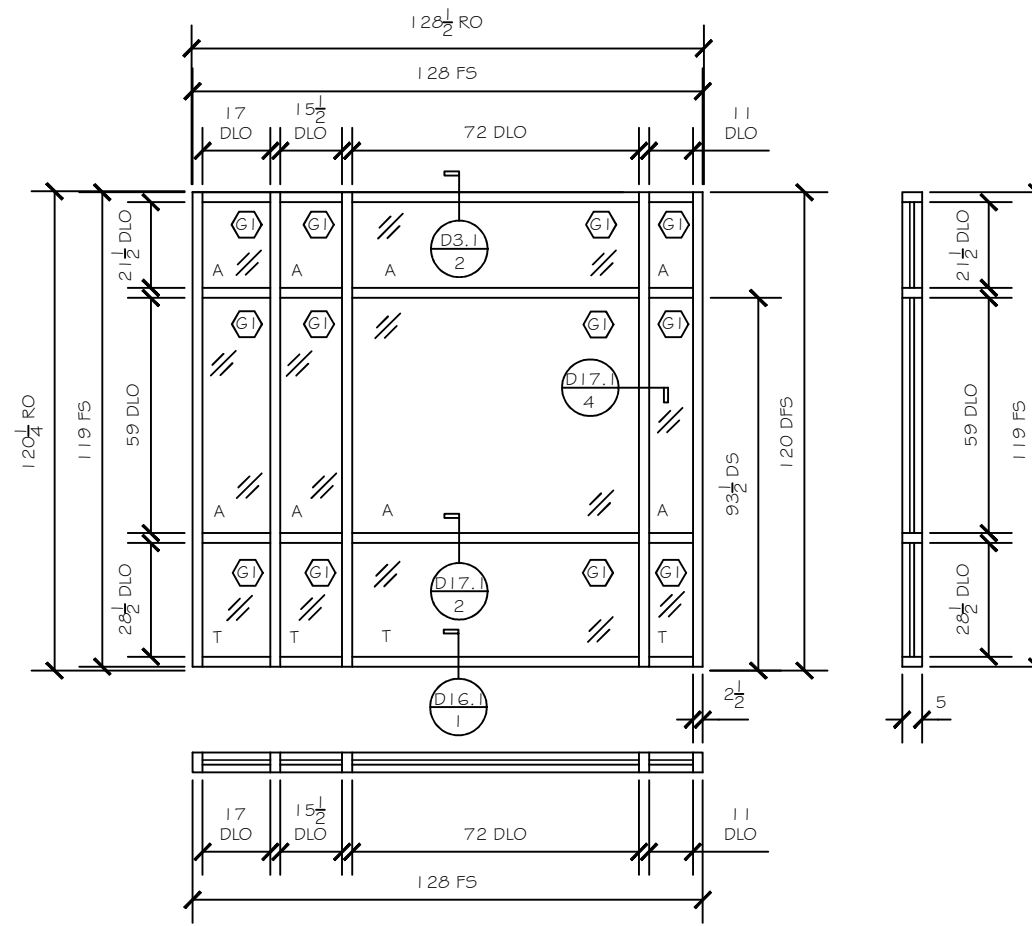

1. SF G - 5" X 2-1/2" STOREFRONT SYSTEM - 1 EA.

CAMP ROAD MIDDLE SCHOOL

1825 CAMP ROAD,
CHARLESTON, S.C. 29412



WWW.CLEARDRAFTINGSOLUTIONS.COM

GLAZING CONTRACTOR

THIS DRAWING AND THE INFORMATION ON
THIS PAGE ARE PROPERTY OF CLEAR
DRAFTING SOLUTIONS AND ITS CLIENT.
REPRODUCTION AND DISTRIBUTION OF
THIS INFORMATION IS PROHIBITED
WITHOUT WRITTEN CONSENT

ISSUE/REVISION



PROJECT NAME
CAMP ROAD MIDDLE SCHOOL

FILE NAME
camp_road.dwg

DESCRIPTION

SCALE

1/4" = 1 FT

DRAWN BY _____ CHECKED BY
AP

SHEET

E2.1

ELEVATION

CAMP ROAD
MIDDLE
SCHOOL

1825 CAMP ROAD,
CHARLESTON, S.C. 29412



WWW.CLEARDRAFTINGSOLUTIONS.COM

GLAZING CONTRACTOR

THIS DRAWING AND THE INFORMATION ON
THIS PAGE ARE PROPERTY OF CLEAR
DRAFTING SOLUTIONS AND ITS CLIENT.
REPRODUCTION AND DISTRIBUTION OF
THIS INFORMATION IS PROHIBITED
WITHOUT WRITTEN CONSENT

ISSUE/REVISION

PROJECT NAME
CAMP ROAD MIDDLE SCHOOL

FILE NAME
camp_road.dwg

DESCRIPTION

SCALE


$\frac{1}{4}" = 1 \text{ FT}$

DRAWN BY _____ CHECKED BY
AP


SHEET

E3.1


ELEVATION

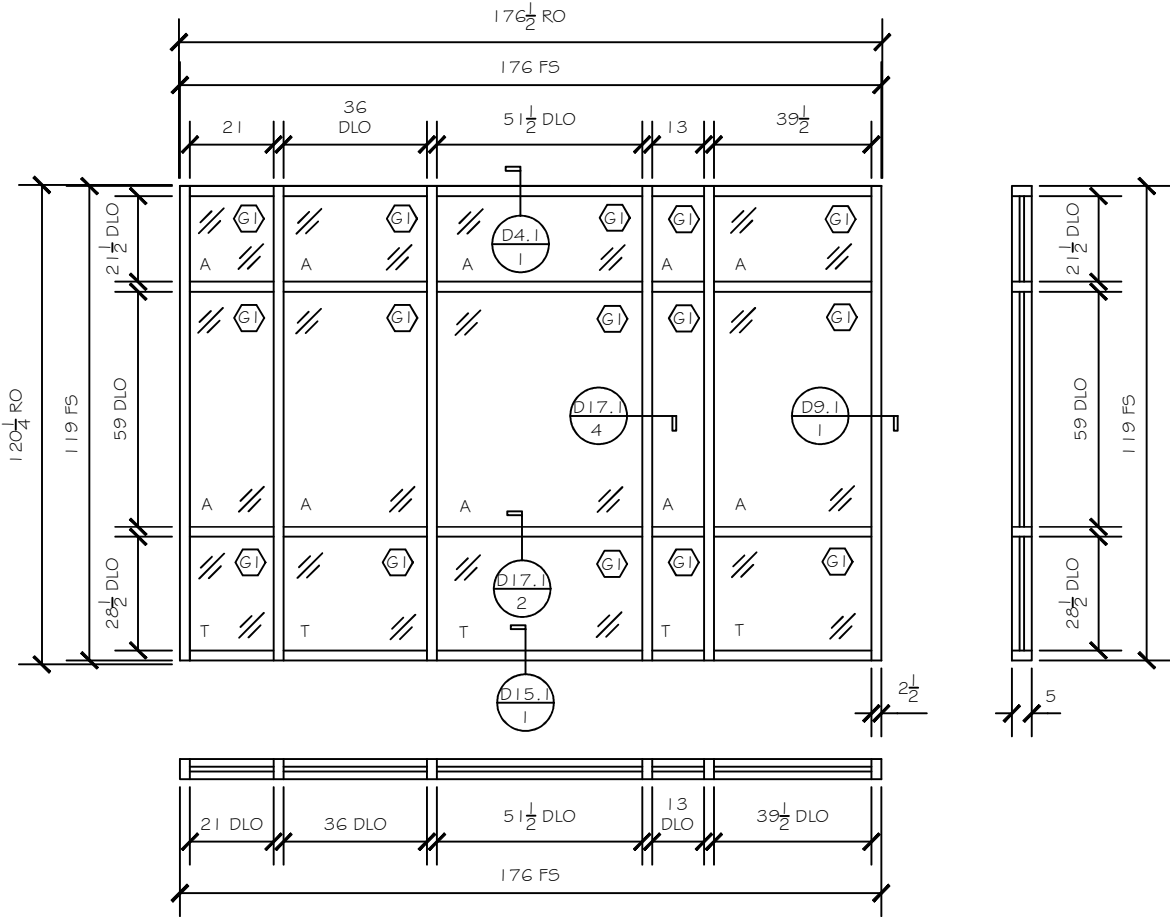


4. SF N - 5" X 2-1/2" STOREFRONT SYSTEM - 2 EA.

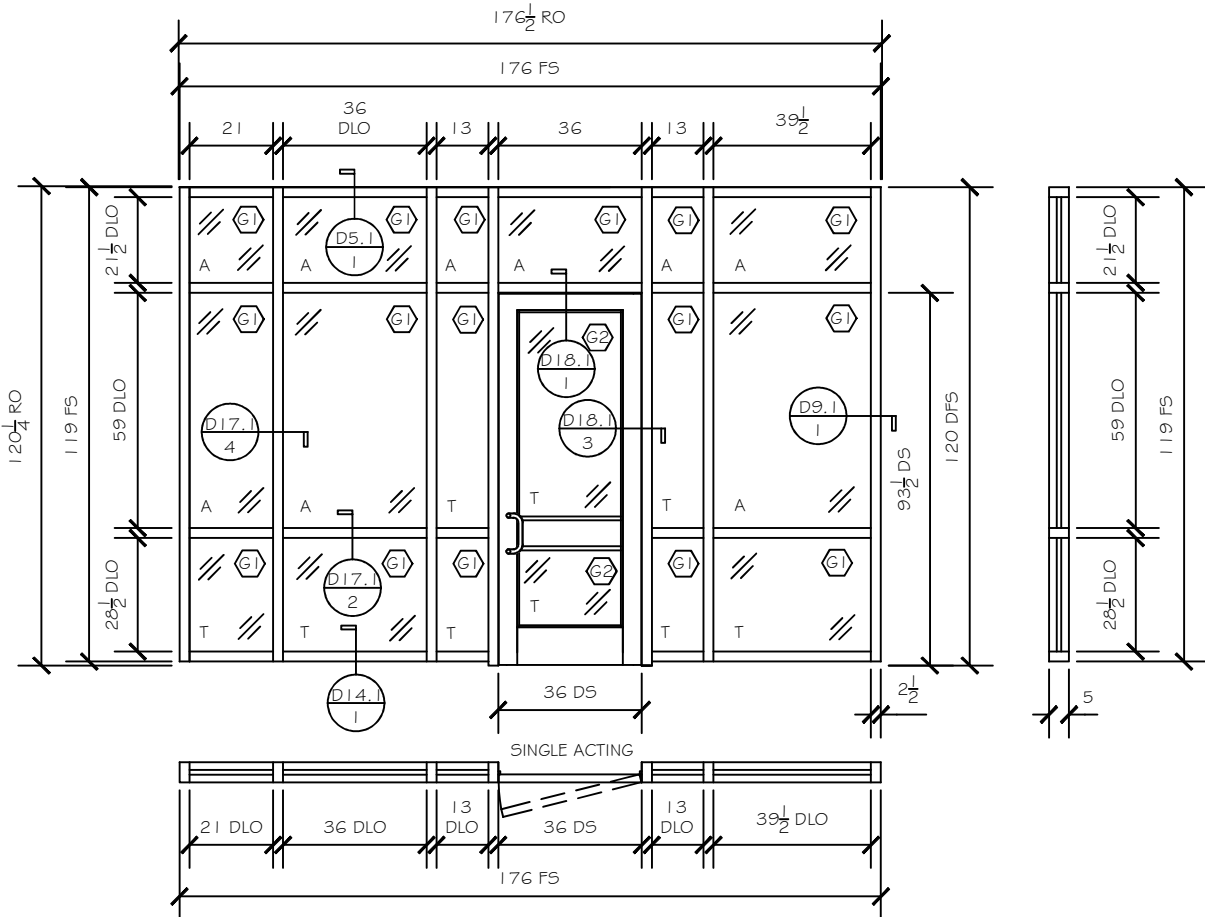



3. SF M - 5" X 2-1/2" STOREFRONT SYSTEM - 2 EA.

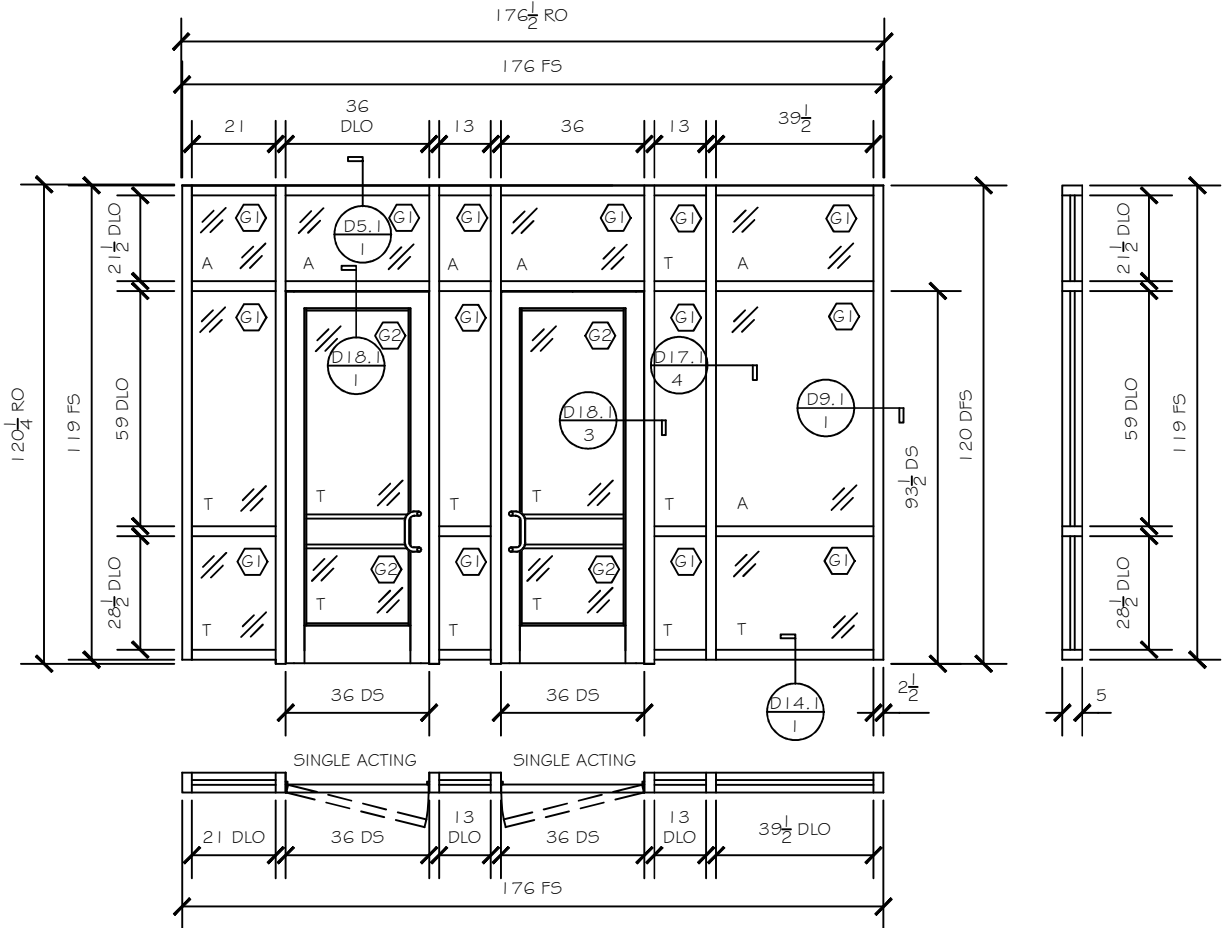

2. SF L - 5" X 2-1/2" STOREFRONT SYSTEM - 1 EA.


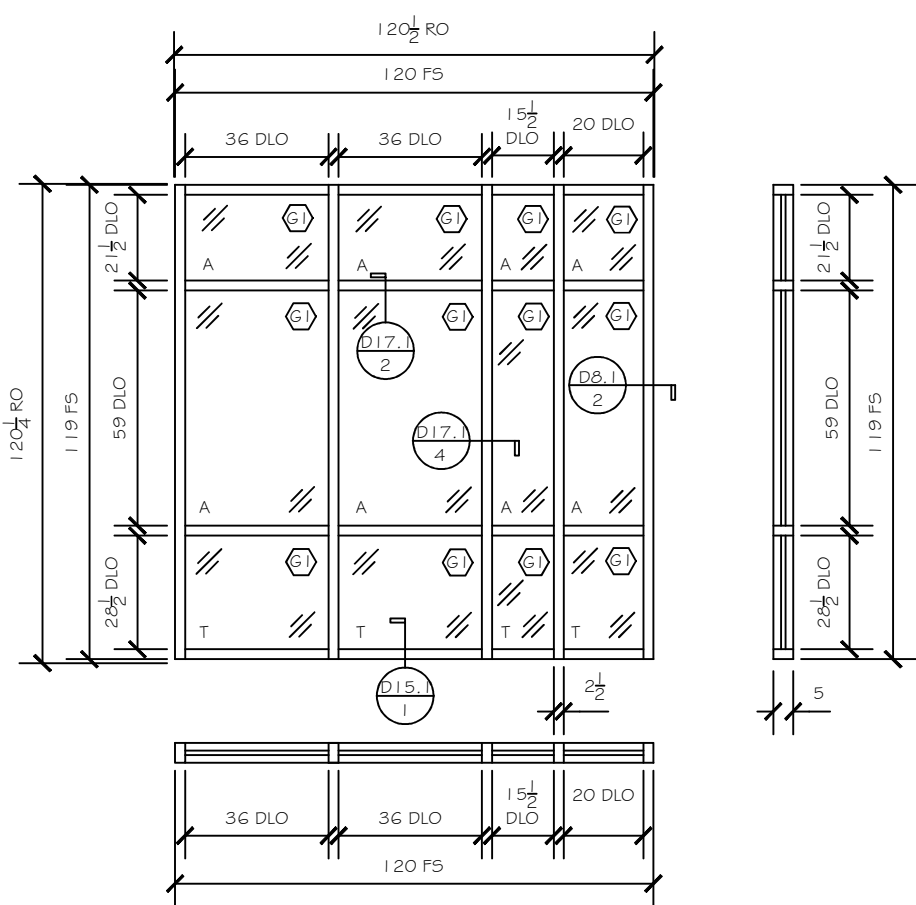


1. SF K - 5" X 2-1/2" STOREFRONT SYSTEM - 2 EA.

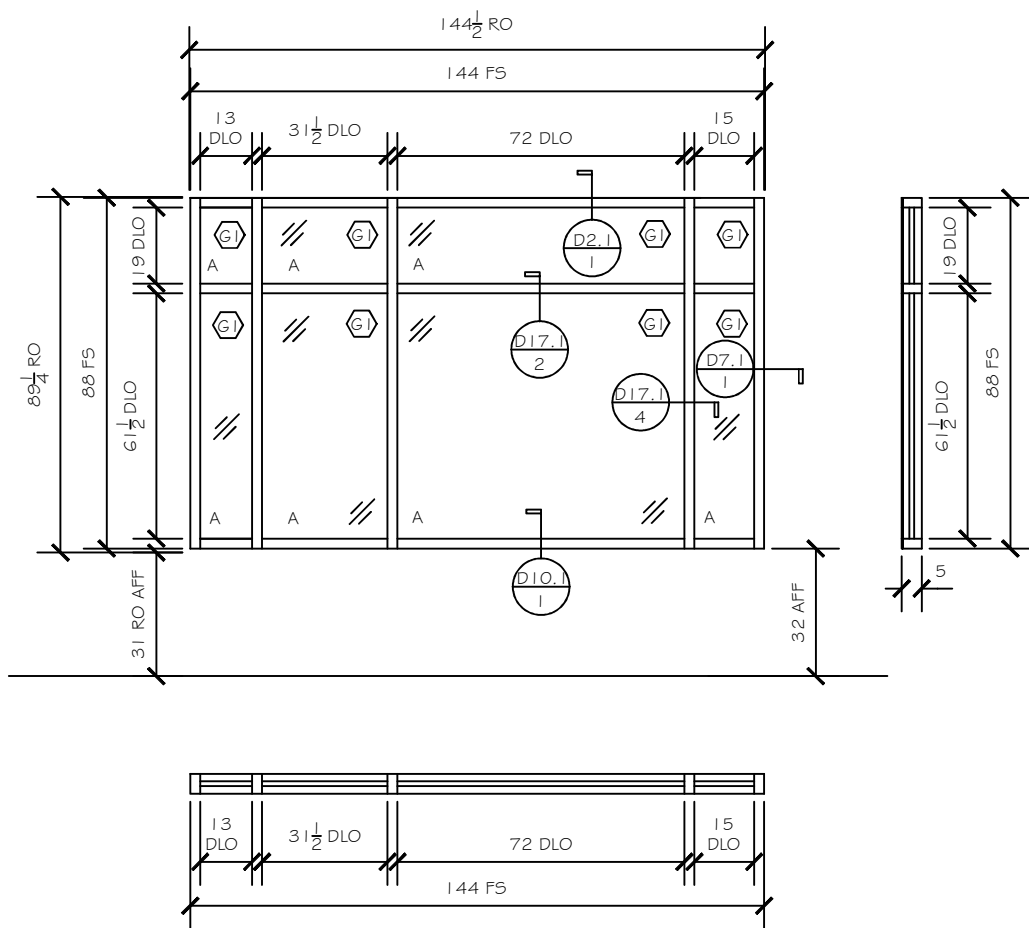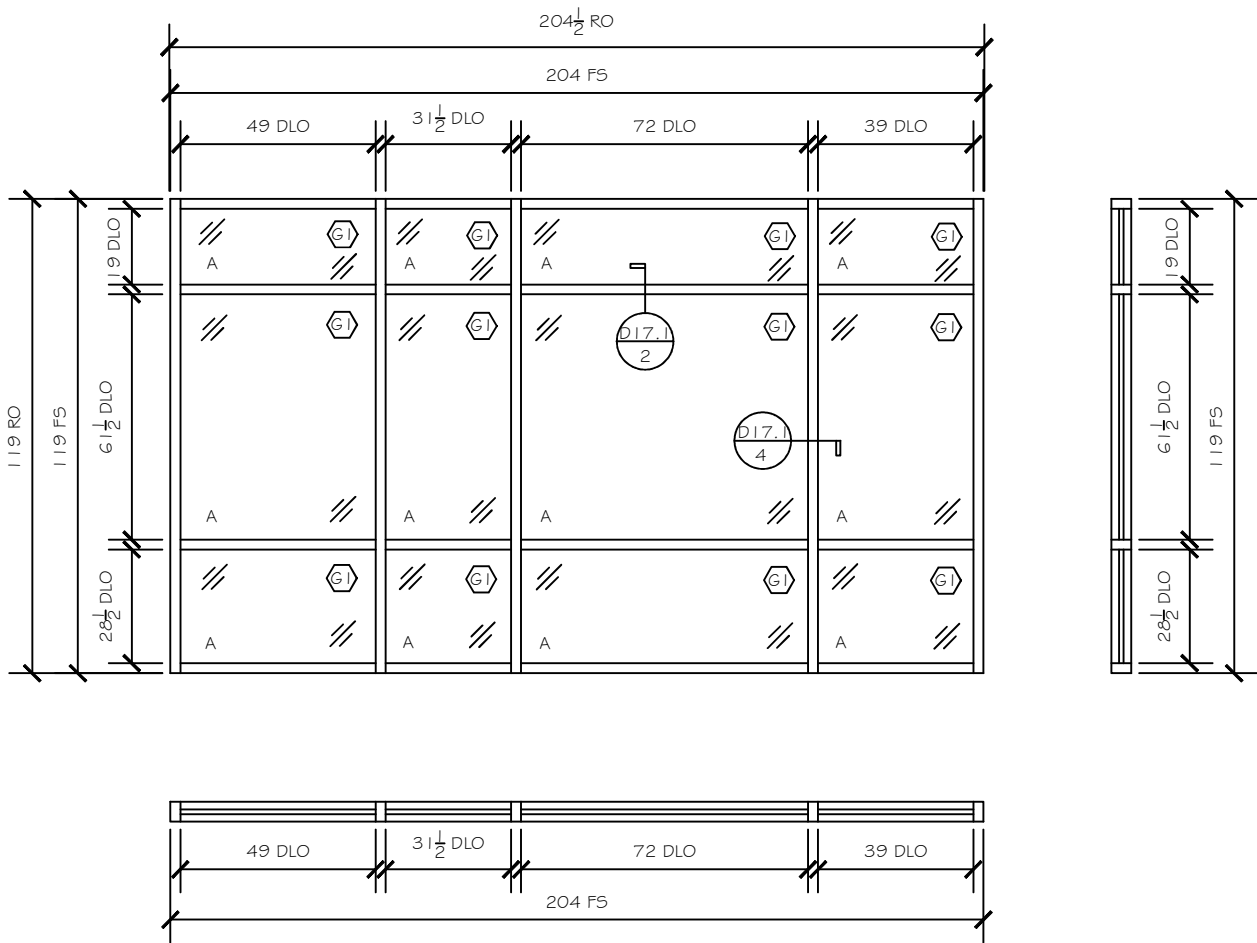

4. SF R - 2-1/2" X 5" STOREFRONT SYSTEM - 1 EA.

3. SF Q - 2-1/2" X 5" STOREFRONT SYSTEM - 1 EA.

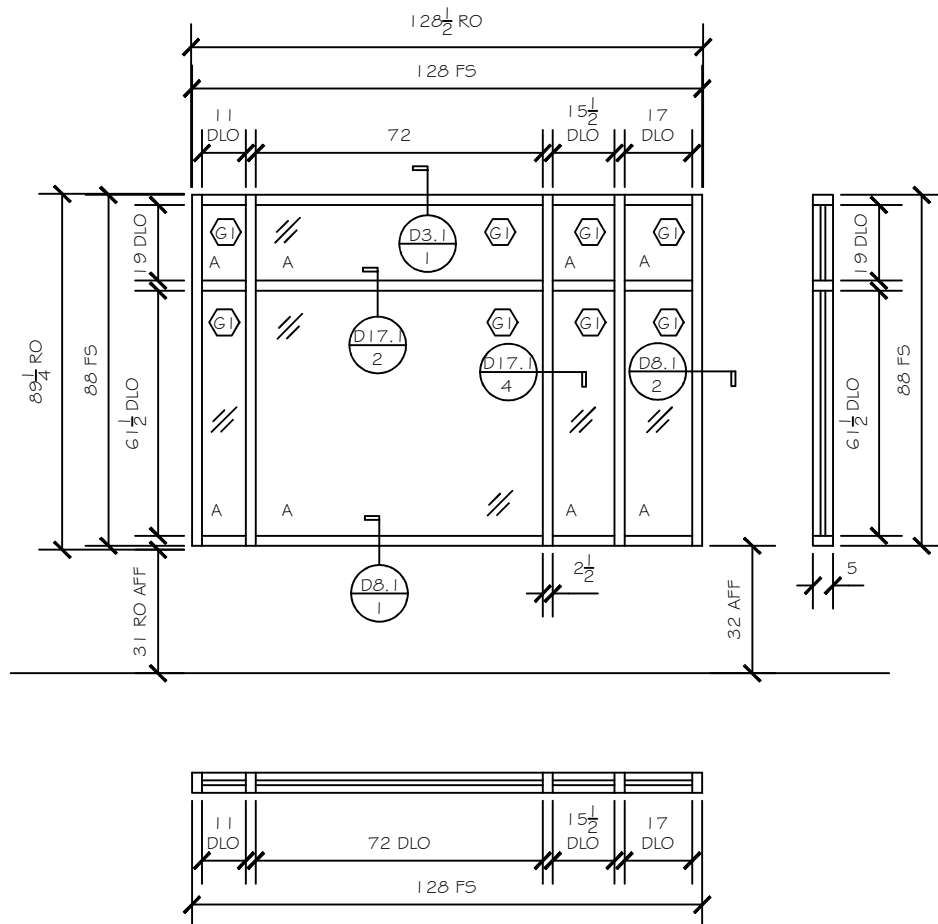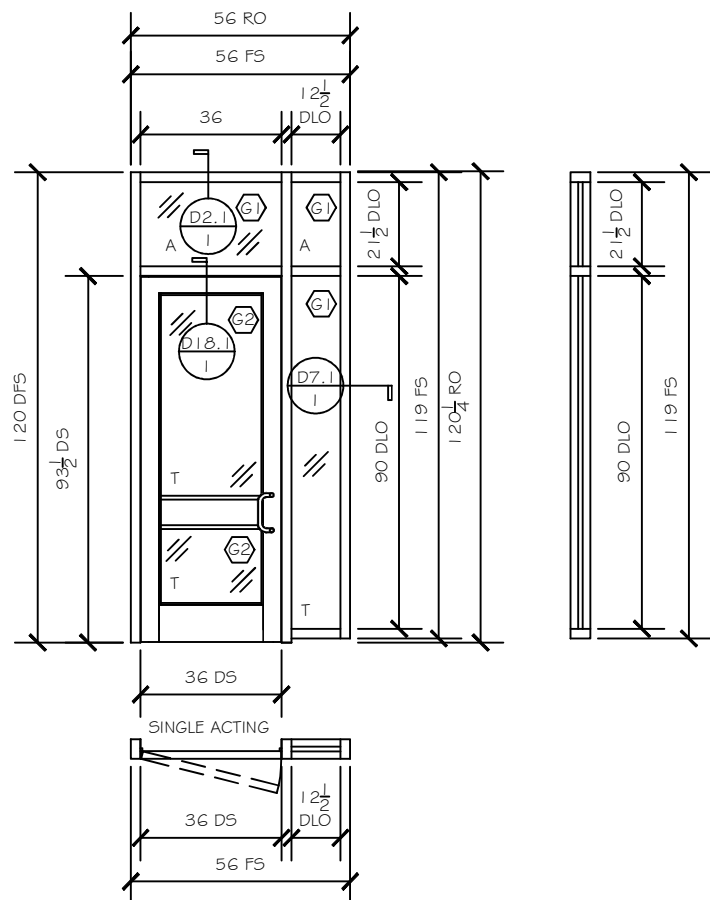

2. SF P - 2-1/2" X 5" STOREFRONT SYSTEM - 6 EA.

1. SF O - 2-1/2" X 5" STOREFRONT SYSTEM - 1 EA.

CAMP ROAD MIDDLE SCHOOL

1825 CAMP ROAD,
CHARLESTON, S.C. 29412



WWW.CLEARDRAFTINGSOLUTIONS.COM

GLAZING CONTRACTOR

THIS DRAWING AND THE INFORMATION ON
THIS PAGE ARE PROPERTY OF CLEAR
DRAFTING SOLUTIONS AND ITS CLIENT.
REPRODUCTION AND DISTRIBUTION OF
THIS INFORMATION IS PROHIBITED
WITHOUT WRITTEN CONSENT

ISSUE/REVISION

PROJECT NAME
CAMP ROAD MIDDLE SCHOOL

FILE NAME
camp_road.dwg

DESCRIPTION


SCALE
1/4" = 1 FT

DRAWN BY _____ CHECKED BY
AP


SHEET

E4.1


ELEVATION

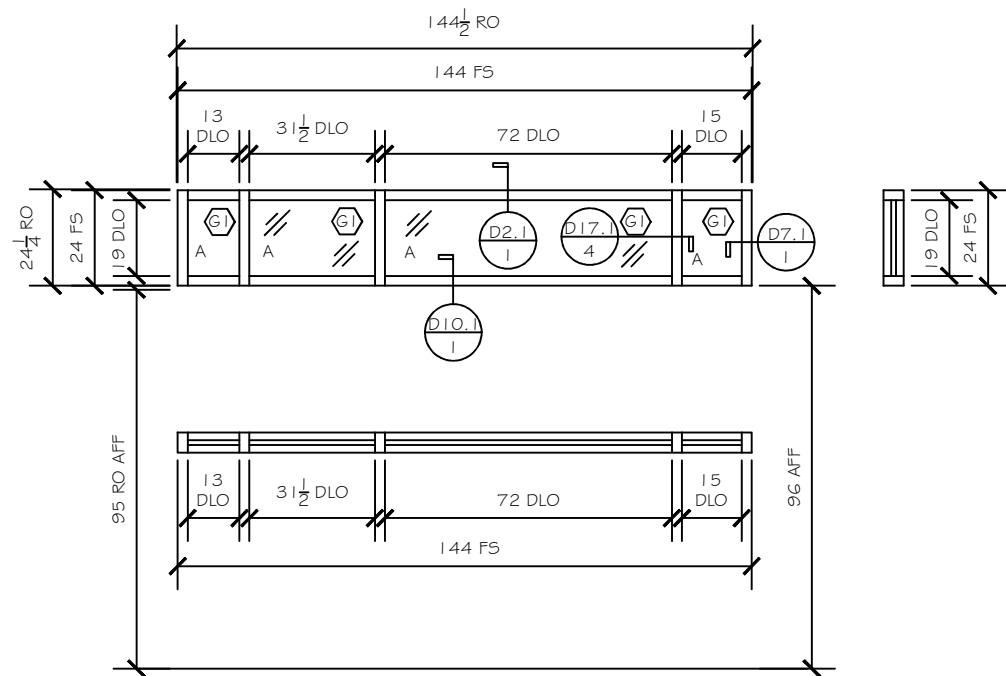


4. SF U2 - 2-1/2" X 5" STOREFRONT SYSTEM - 2 EA.

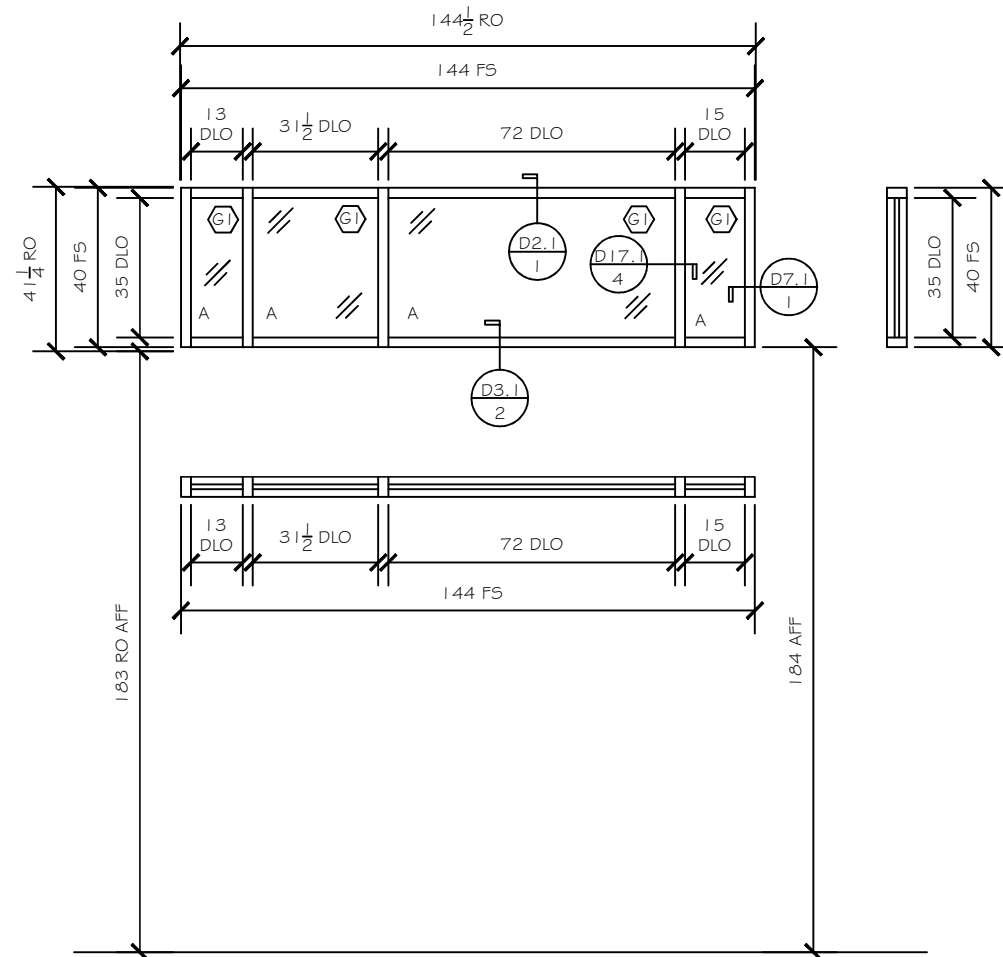

3. SF U - 2-1/2" X 5" STOREFRONT SYSTEM - 4 EA.

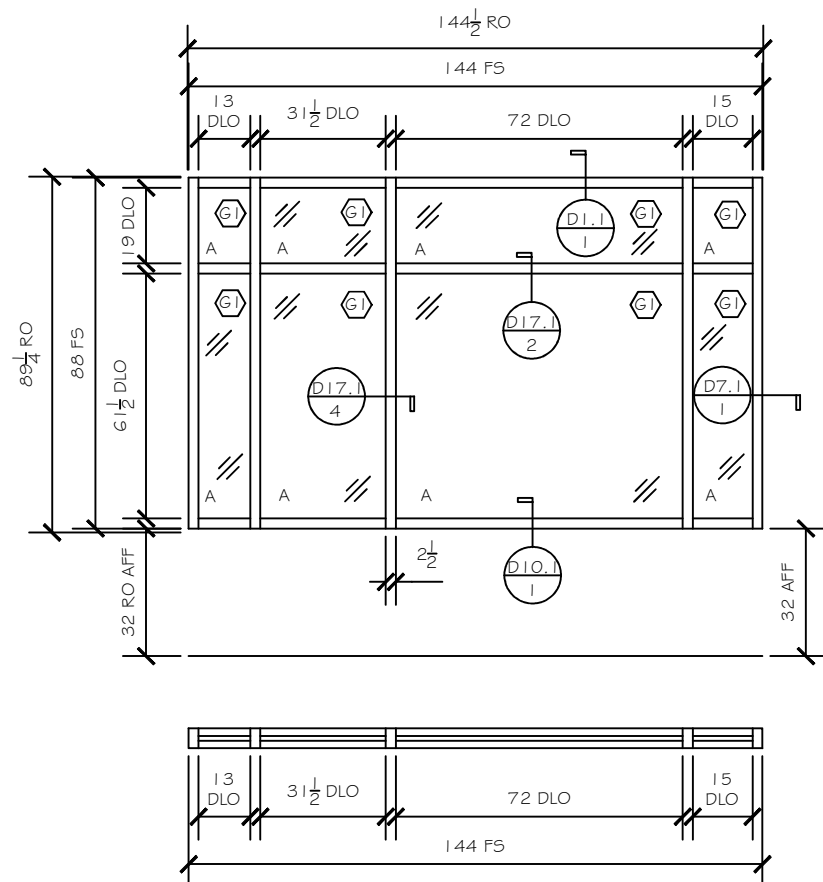

2. SF T - 2-1/2" X 5" STOREFRONT SYSTEM - 7 EA.

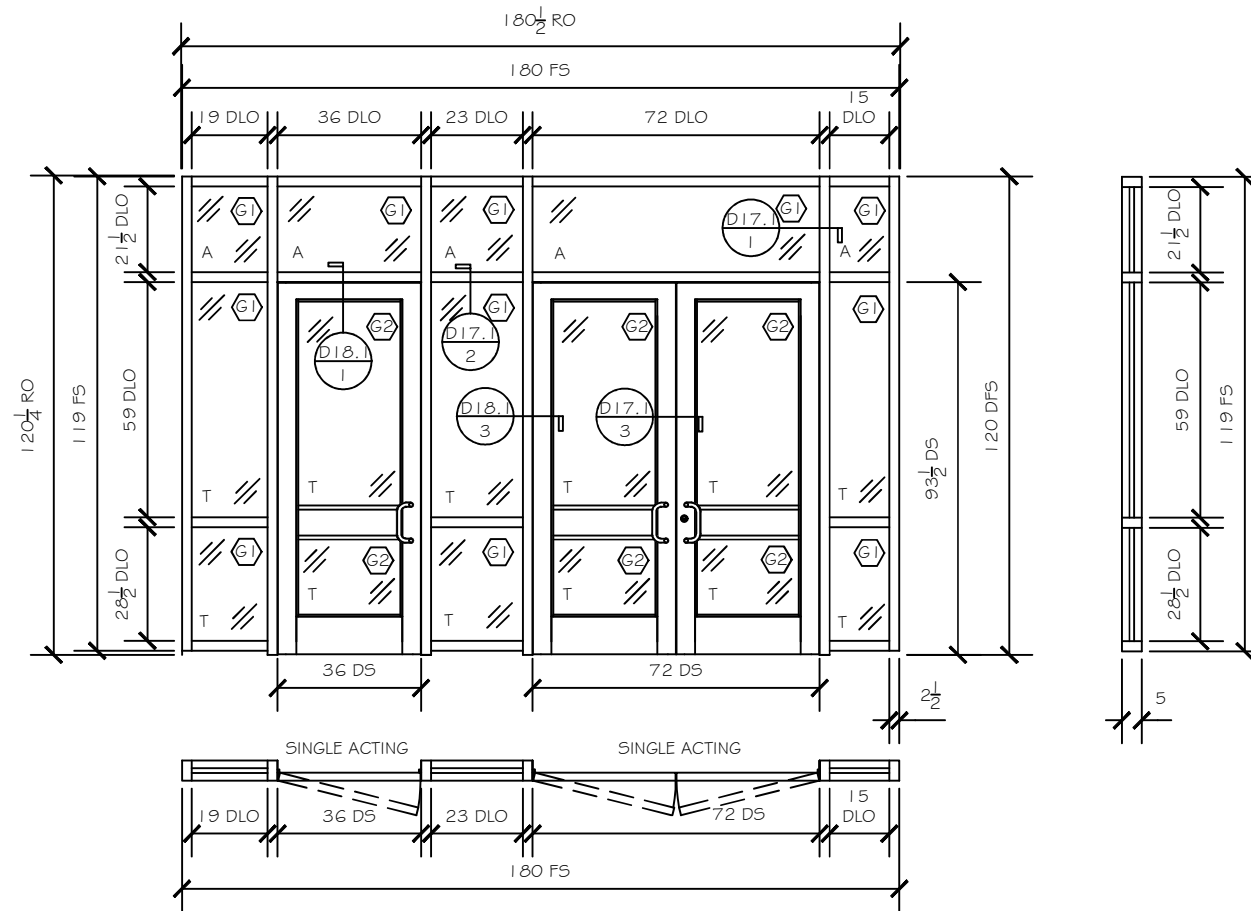

1. SF S - 2-1/2" X 5" STOREFRONT SYSTEM - 2 EA.

CAMP ROAD MIDDLE SCHOOL

1825 CAMP ROAD,
CHARLESTON, S.C. 29412



WWW.CLEARDRAFTINGSOLUTIONS.COM

GLAZING CONTRACTOR

THIS DRAWING AND THE INFORMATION ON THIS PAGE ARE PROPERTY OF CLEAR DRAFTING SOLUTIONS AND ITS CLIENT. REPRODUCTION AND DISTRIBUTION OF THIS INFORMATION IS PROHIBITED WITHOUT WRITTEN CONSENT

ISSUE/REVISION

PROJECT NAME
CAMP ROAD MIDDLE SCHOOL

FILE NAME
camp_road.dwg

DESCRIPTION

SCALE


1/4" = 1 FT

DRAWN BY _____ CHECKED BY
AP


SHEET

E5.1


ELEVATION

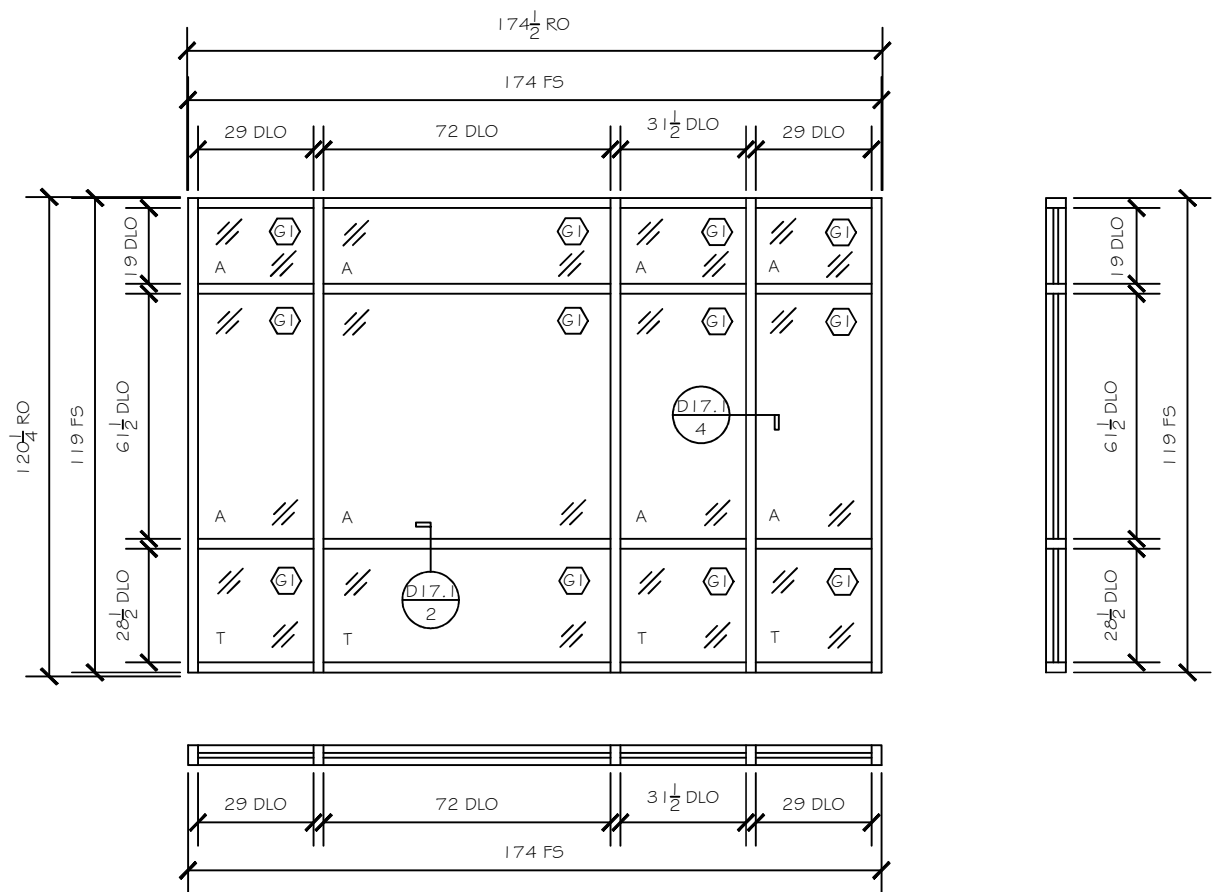


4. SF Y - 2-1/2" X 5" STOREFRONT SYSTEM - 1 EA.

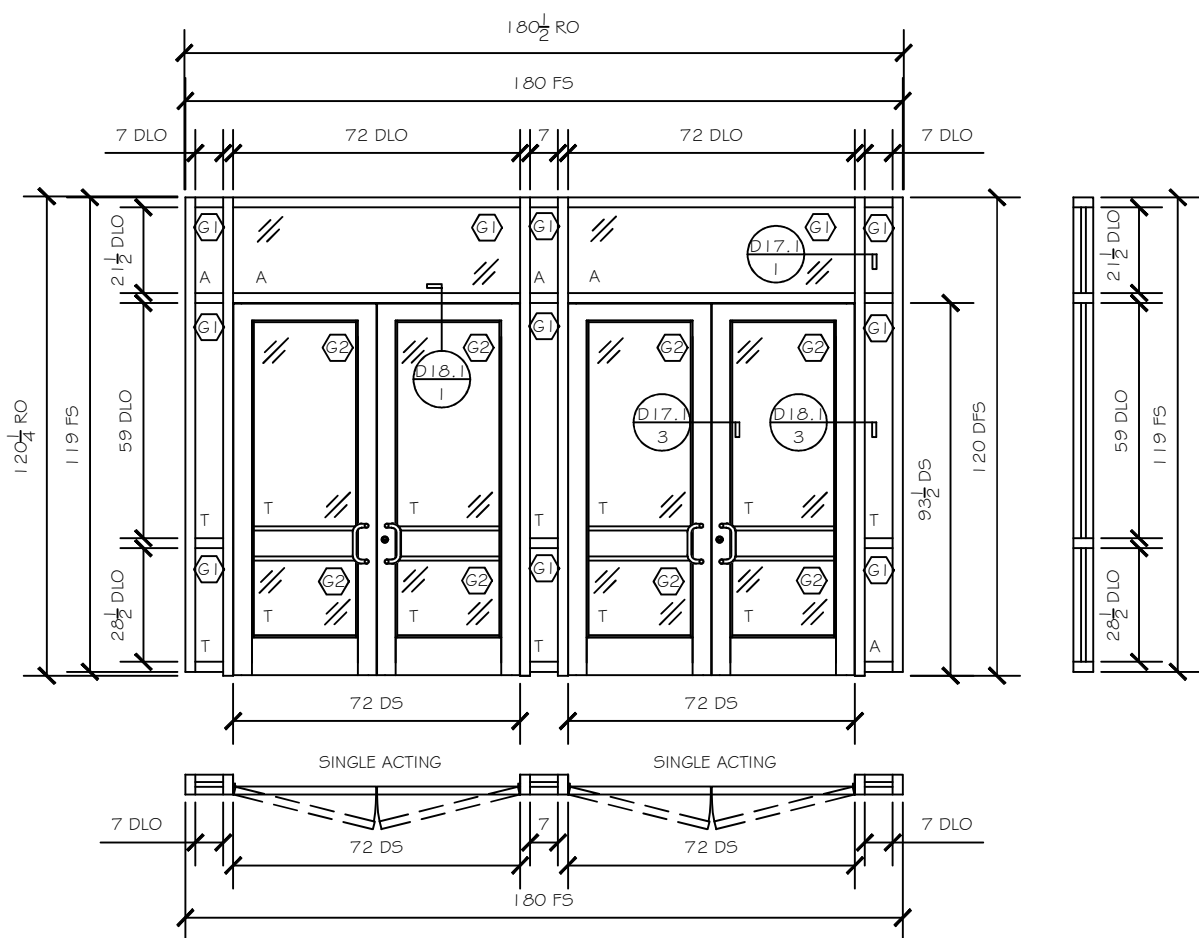

3. SF X - 2-1/2" X 5" STOREFRONT SYSTEM - 2 EA.

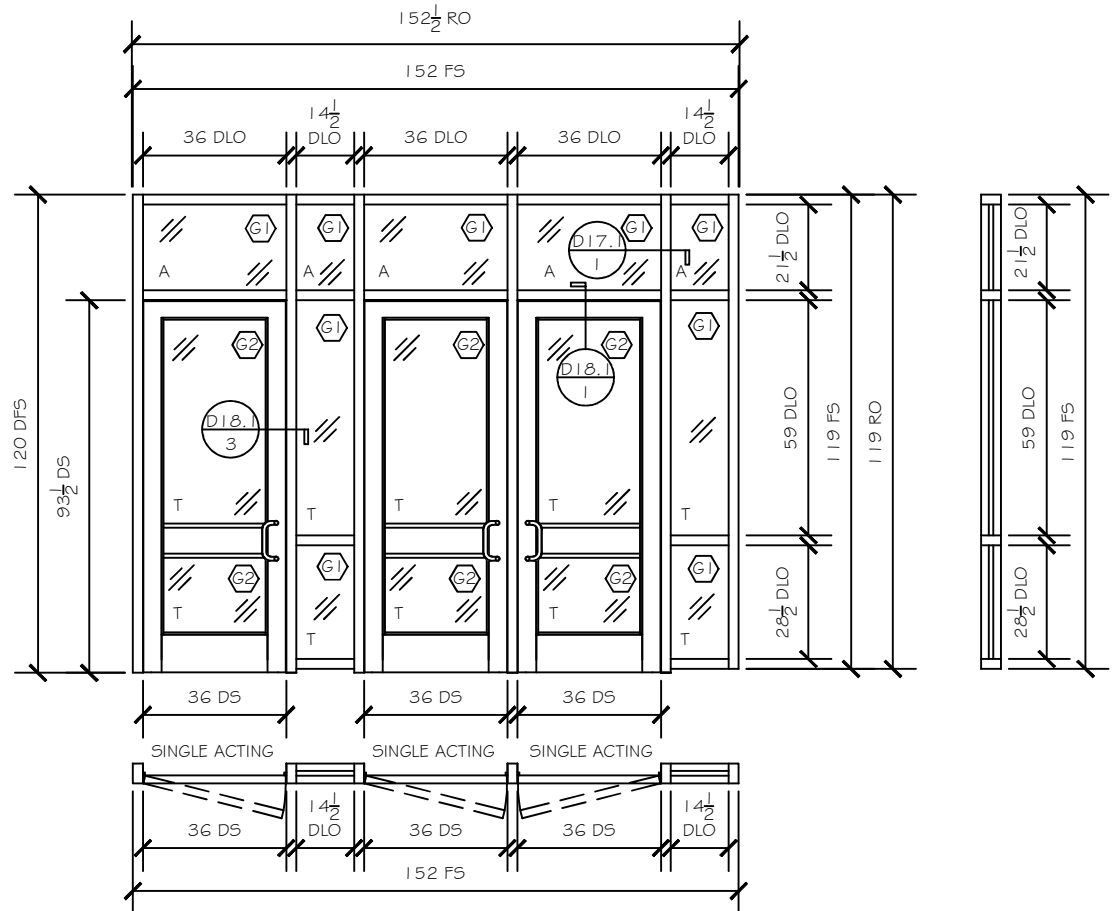

2. SF W - 2-1/2" X 5" STOREFRONT SYSTEM - 3 EA.

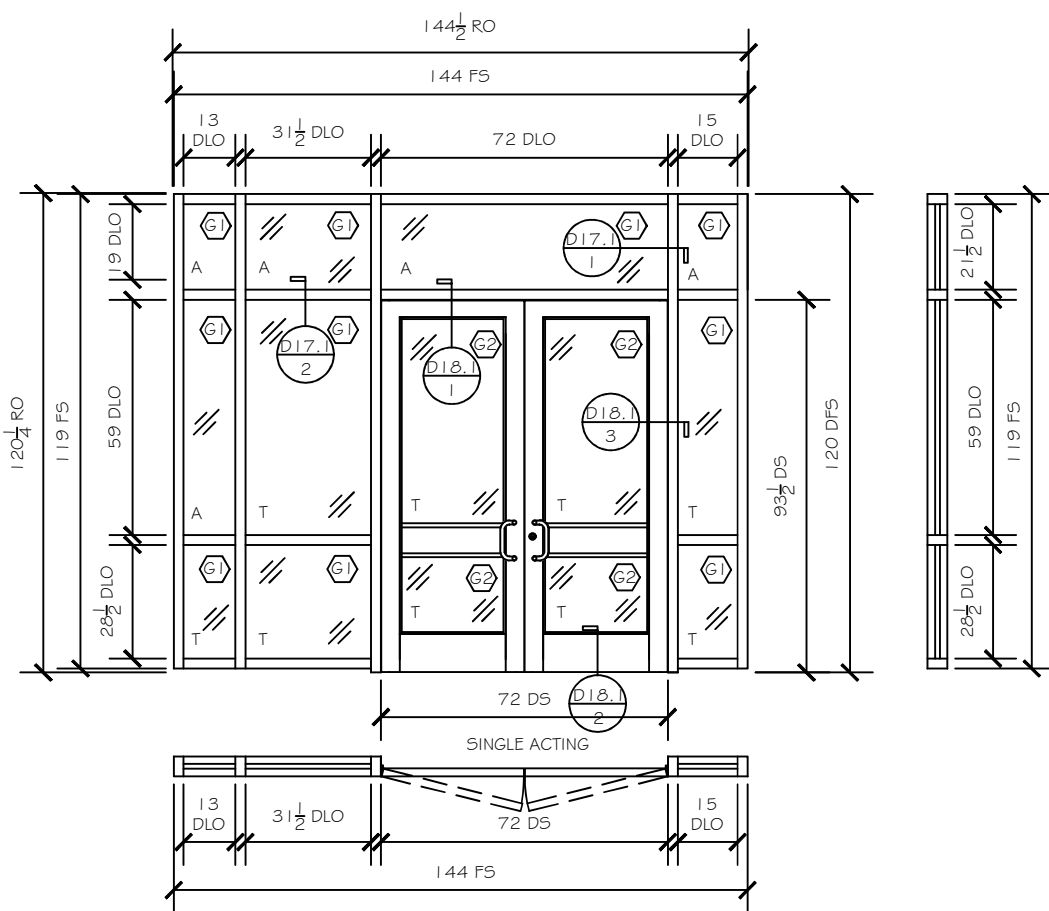

1. SF V - 2-1/2" X 5" STOREFRONT SYSTEM - 2 EA.

CAMP ROAD MIDDLE SCHOOL

1825 CAMP ROAD,
CHARLESTON, S.C. 29412



WWW.CLEARDRAFTINGSOLUTIONS.COM

GLAZING CONTRACTOR

THIS DRAWING AND THE INFORMATION ON
THIS PAGE ARE PROPERTY OF CLEAR
DRAFTING SOLUTIONS AND ITS CLIENT.
REPRODUCTION AND DISTRIBUTION OF
THIS INFORMATION IS PROHIBITED
WITHOUT WRITTEN CONSENT

ISSUE/REVISION

PROJECT NAME
CAMP ROAD MIDDLE SCHOOL

FILE NAME
camp_road.dwg

DESCRIPTION

SCALE


1/4" = 1 FT

DRAWN BY _____ CHECKED BY
AP


SHEET

E6.1


ELEVATION

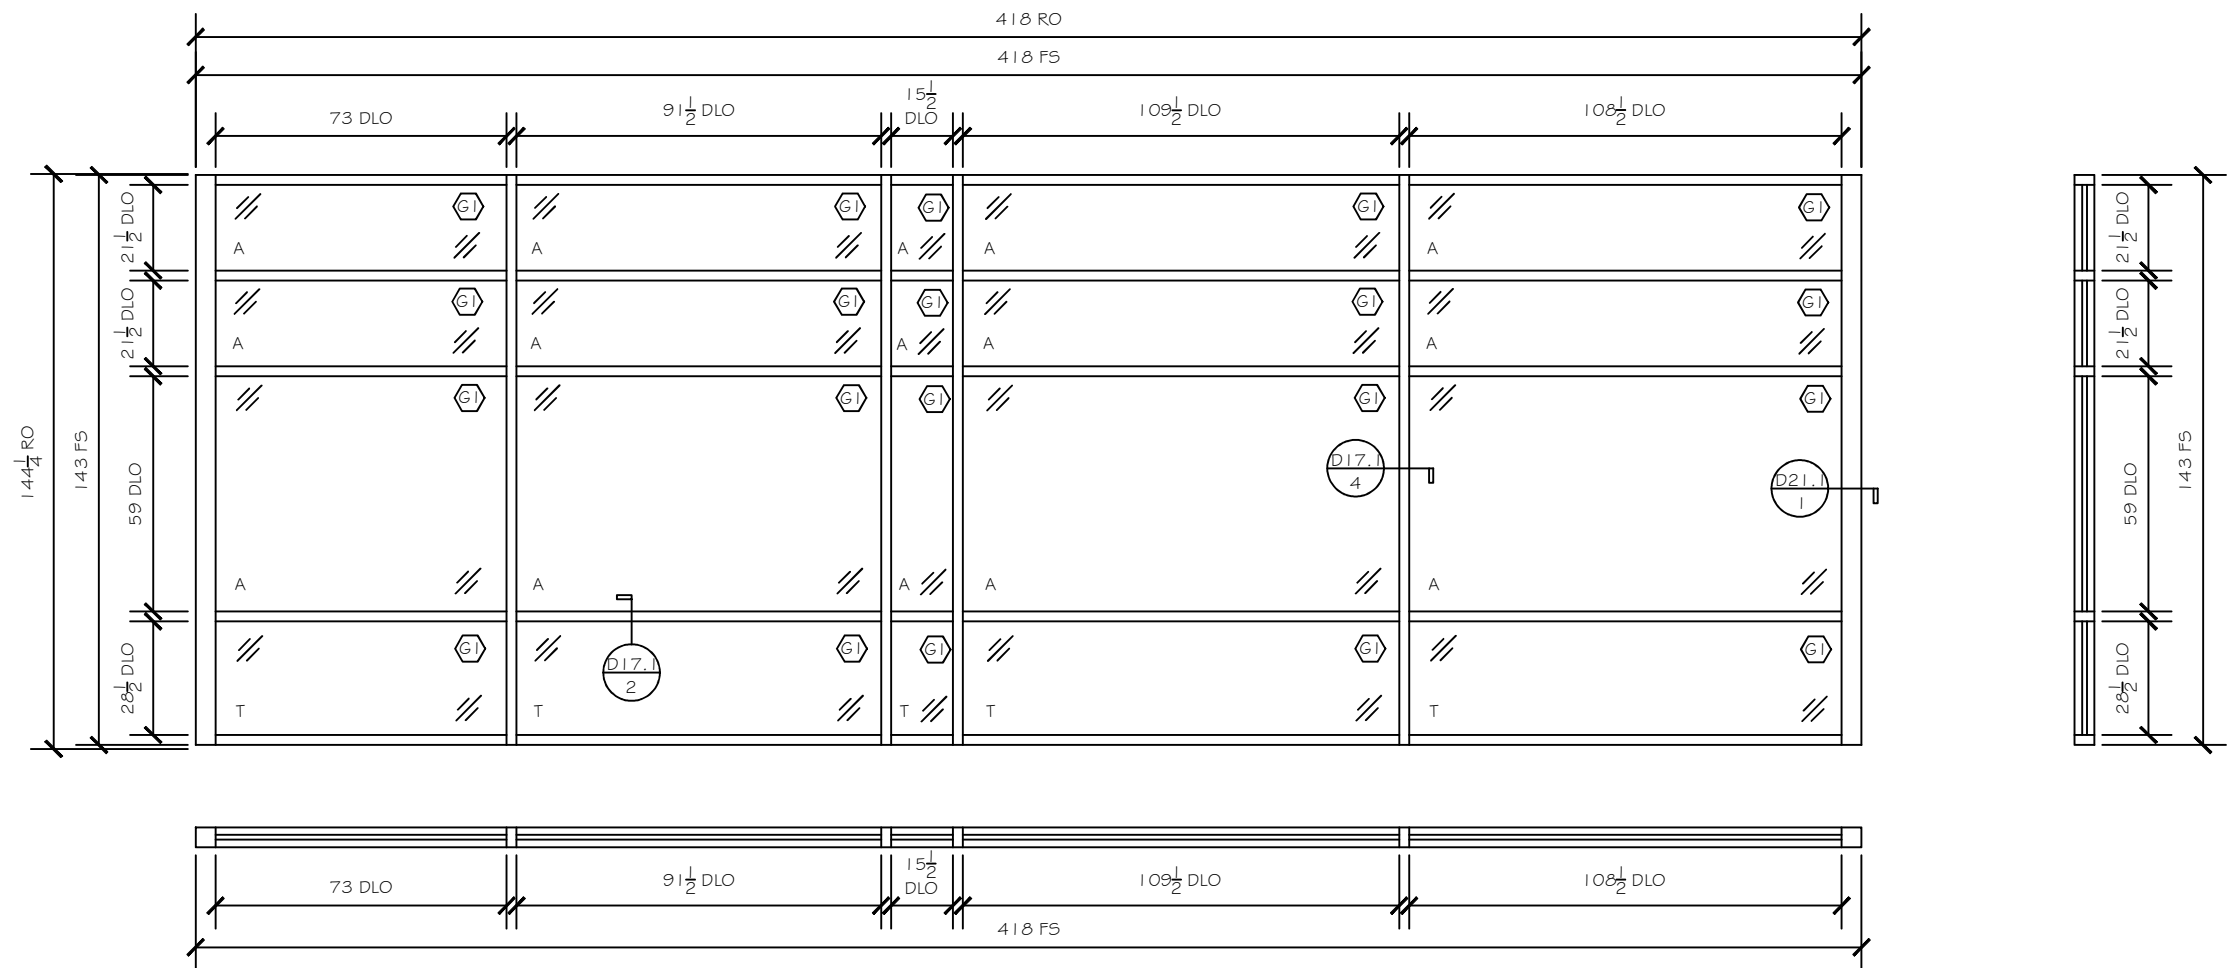

3. SF BB - 2-1/2" X 5" STOREFRONT SYSTEM - 1 EA.

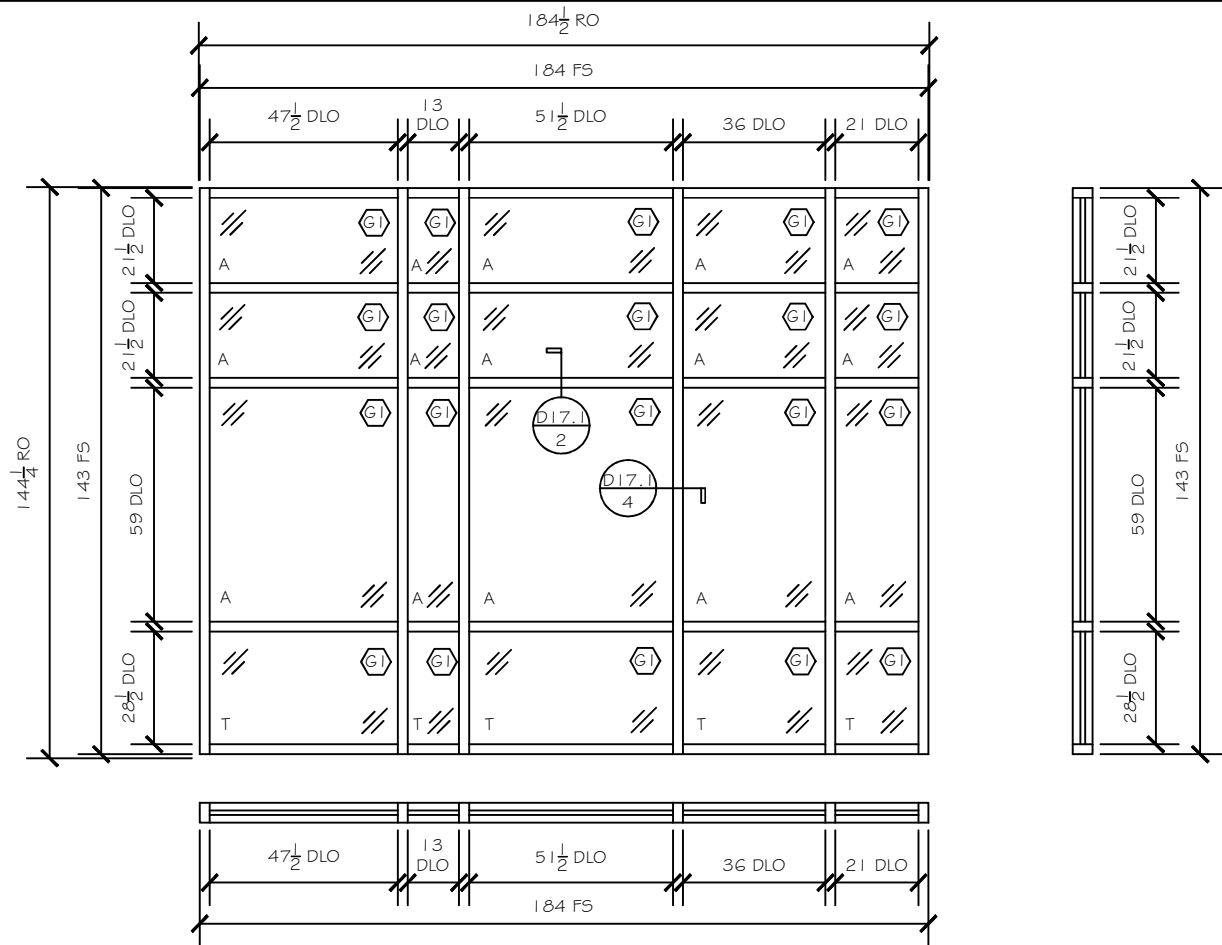

2. SF AA - 2-1/2" X 5" STOREFRONT SYSTEM - 1 EA.

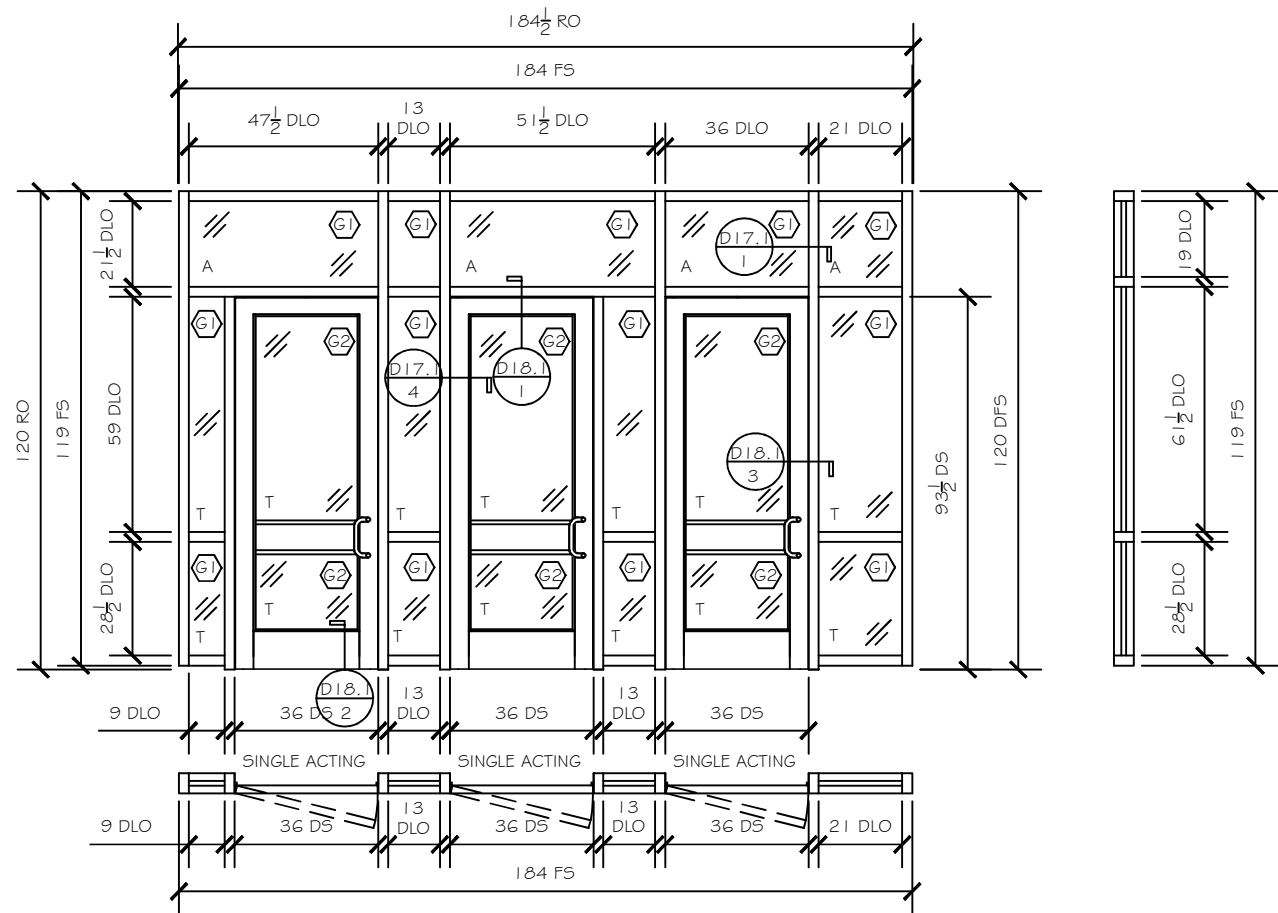

1. SF Z - 2-1/2" X 5" STOREFRONT SYSTEM - 2 EA.

CAMP ROAD MIDDLE SCHOOL

1825 CAMP ROAD,
CHARLESTON, S.C. 29412



WWW.CLEARDRAFTINGSOLUTIONS.COM

GLAZING CONTRACTOR

THIS DRAWING AND THE INFORMATION ON
THIS PAGE ARE PROPERTY OF CLEAR
DRAFTING SOLUTIONS AND ITS CLIENT.
REPRODUCTION AND DISTRIBUTION OF
THIS INFORMATION IS PROHIBITED
WITHOUT WRITTEN CONSENT

ISSUE/REVISION

PROJECT NAME
CAMP ROAD MIDDLE SCHOOL

FILE NAME
camp_road.dwg

DESCRIPTION

SCALE

1/4" = 1 FT

DRAWN BY _____ CHECKED BY
AP

SHEET

E7.1

ELEVATION

CAMP ROAD
MIDDLE
SCHOOL

1825 CAMP ROAD,
CHARLESTON, S.C. 29412



WWW.CLEARDRAFTINGSOLUTIONS.COM

GLAZING CONTRACTOR

THIS DRAWING AND THE INFORMATION ON
THIS PAGE ARE PROPERTY OF CLEAR
DRAFTING SOLUTIONS AND ITS CLIENT.
REPRODUCTION AND DISTRIBUTION OF
THIS INFORMATION IS PROHIBITED
WITHOUT WRITTEN CONSENT

ISSUE/REVISION



PROJECT NAME
CAMP ROAD MIDDLE SCHOOL

FILE NAME
camp_road.dwg

DESCRIPTION

SCALE


$\frac{1}{4}" = 1' FT$

DRAWN BY _____ CHECKED BY
AP


SHEET

E8.1


ELEVATION

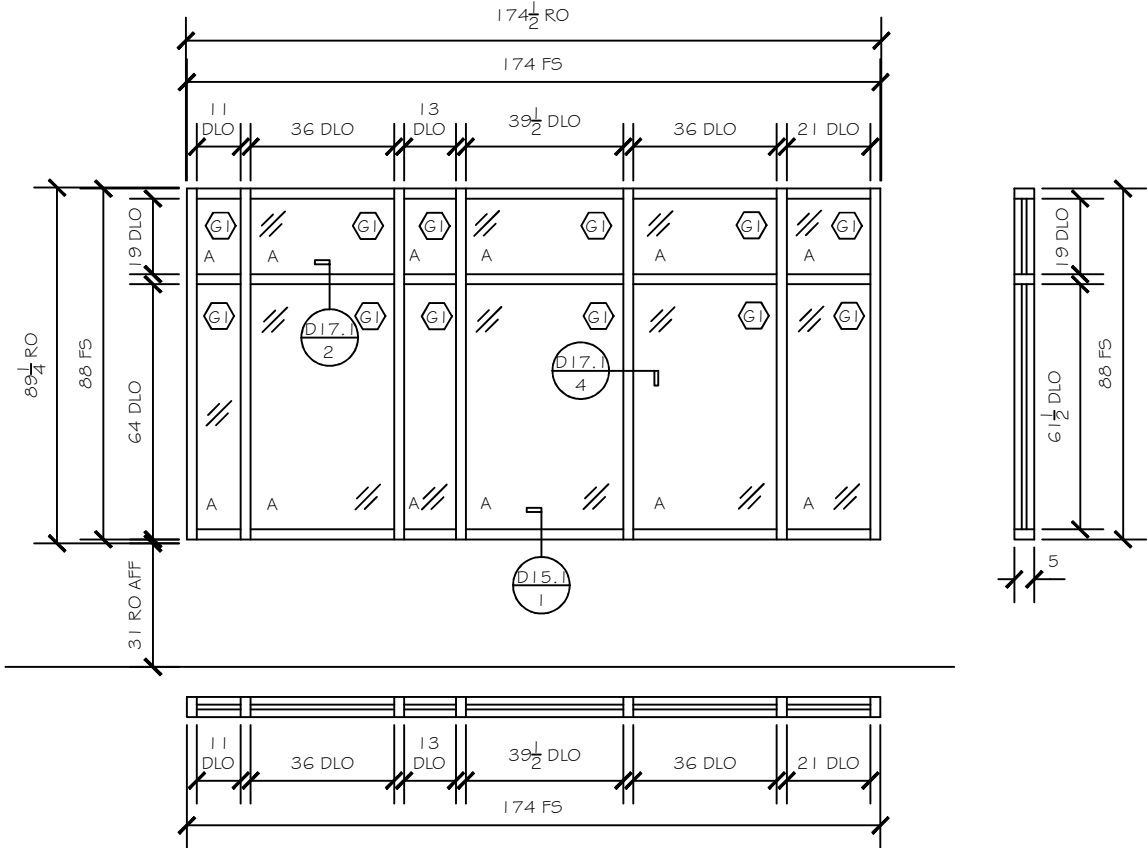


4. SF EE - 2-1/2" X 5" STOREFRONT SYSTEM - 1 EA.

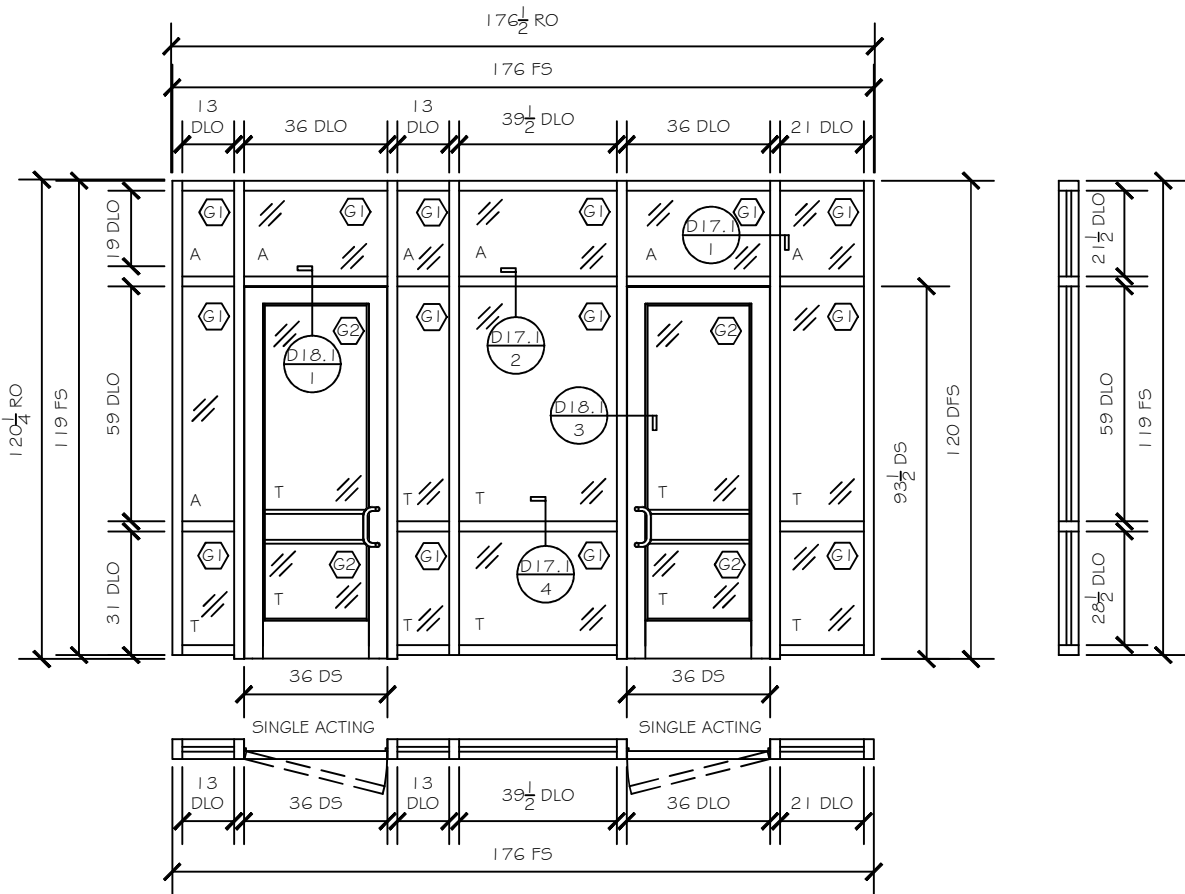

3. SF DD - 2-1/2" X 5" STOREFRONT SYSTEM - 1 EA.

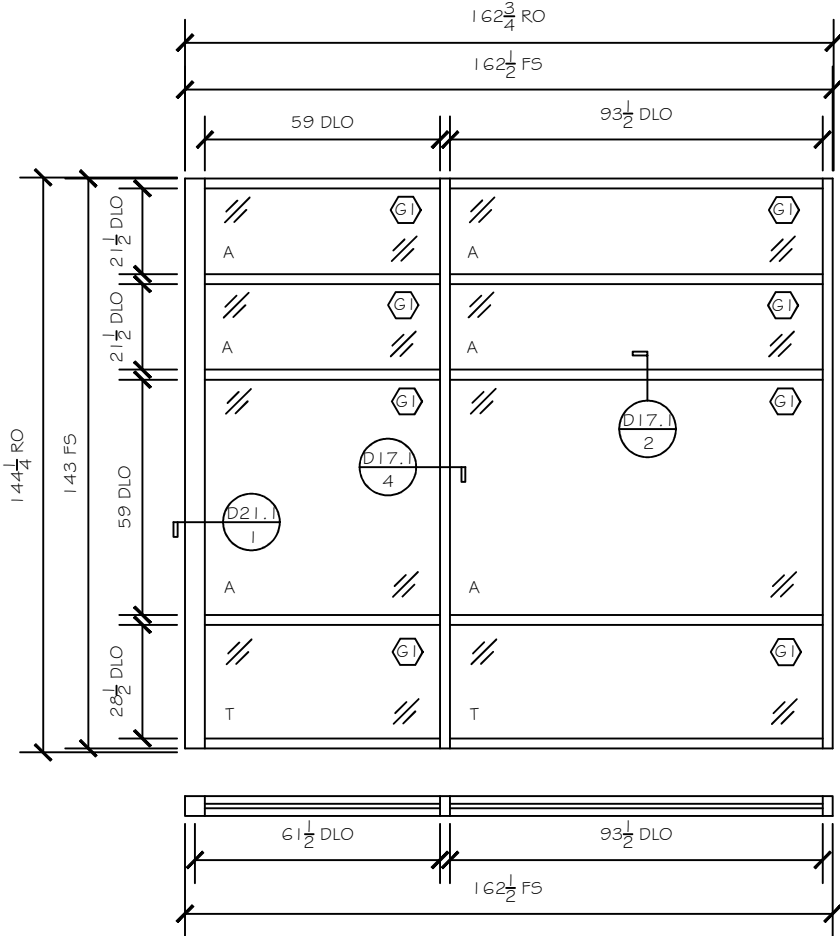

2. SF CC - 2-1/2" X 5" STOREFRONT SYSTEM - 1 EA.

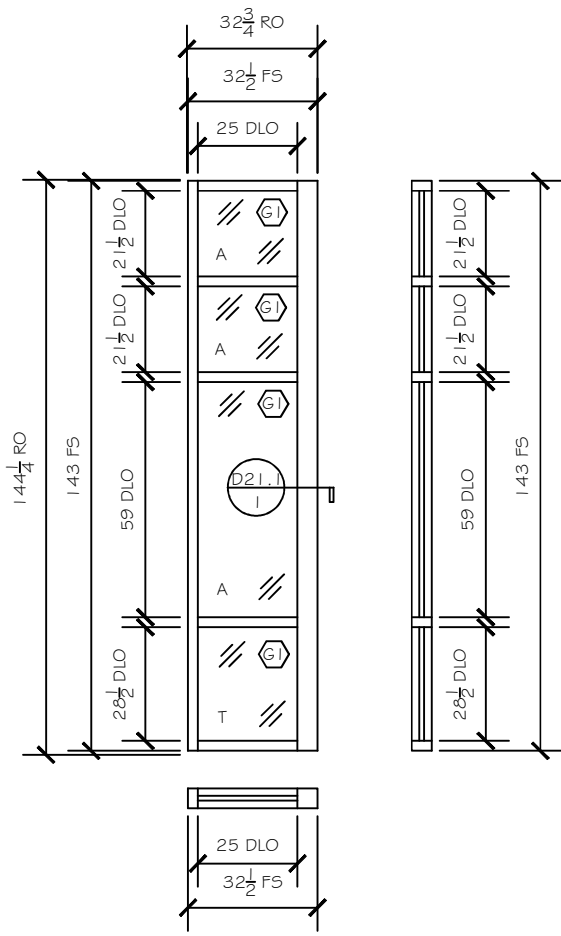

1. SF BB2 - 2-1/2" X 5" STOREFRONT SYSTEM - 1 EA.

CAMP ROAD
MIDDLE
SCHOOL

1825 CAMP ROAD,
CHARLESTON, S.C. 29412



WWW.CLEARDRAFTINGSOLUTIONS.COM

GLAZING CONTRACTOR

THIS DRAWING AND THE INFORMATION ON THIS PAGE ARE PROPERTY OF CLEAR DRAFTING SOLUTIONS AND ITS CLIENT. REPRODUCTION AND DISTRIBUTION OF THIS INFORMATION IS PROHIBITED WITHOUT WRITTEN CONSENT

ISSUE/REVISION

PROJECT NAME

CAMP ROAD MIDDLE SCHOOL

FILE NAME

camp_road.dwg

DESCRIPTION

SCALE

1/4" = 1 FT

DRAWN BY

AP


CHECKED BY

AP

SHEET

E9.1

ELEVATION

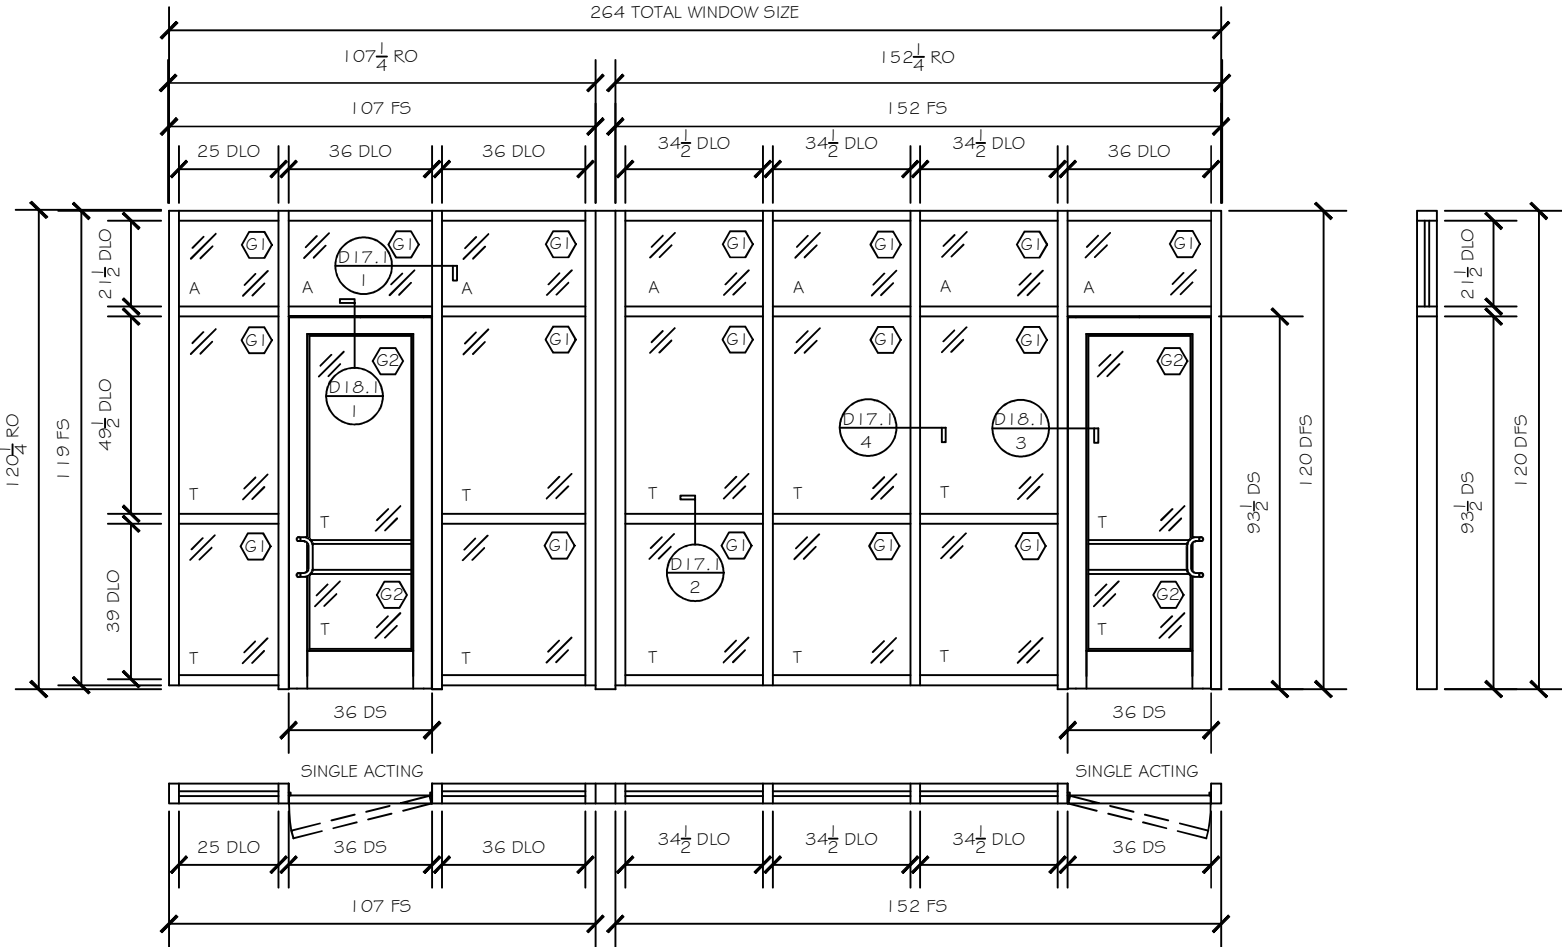

1. SF FF - 2-1/2" X 5" STOREFRONT SYSTEM - 1 EA.

CAMP ROAD
MIDDLE
SCHOOL

1825 CAMP ROAD,
CHARLESTON, S.C. 29412



WWW.CLEARDRAFTINGSOLUTIONS.COM

GLAZING CONTRACTOR

THIS DRAWING AND THE INFORMATION ON
THIS PAGE ARE PROPERTY OF CLEAR
DRAFTING SOLUTIONS AND ITS CLIENT.
REPRODUCTION AND DISTRIBUTION OF
THIS INFORMATION IS PROHIBITED
WITHOUT WRITTEN CONSENT

ISSUE/REVISION



PROJECT NAME
CAMP ROAD MIDDLE SCHOOL

FILE NAME
camp_road.dwg

DESCRIPTION


SCALE
6" = 1 FT

DRAWN BY _____ CHECKED BY
AP

SHEET

D1.1

ELEVATION

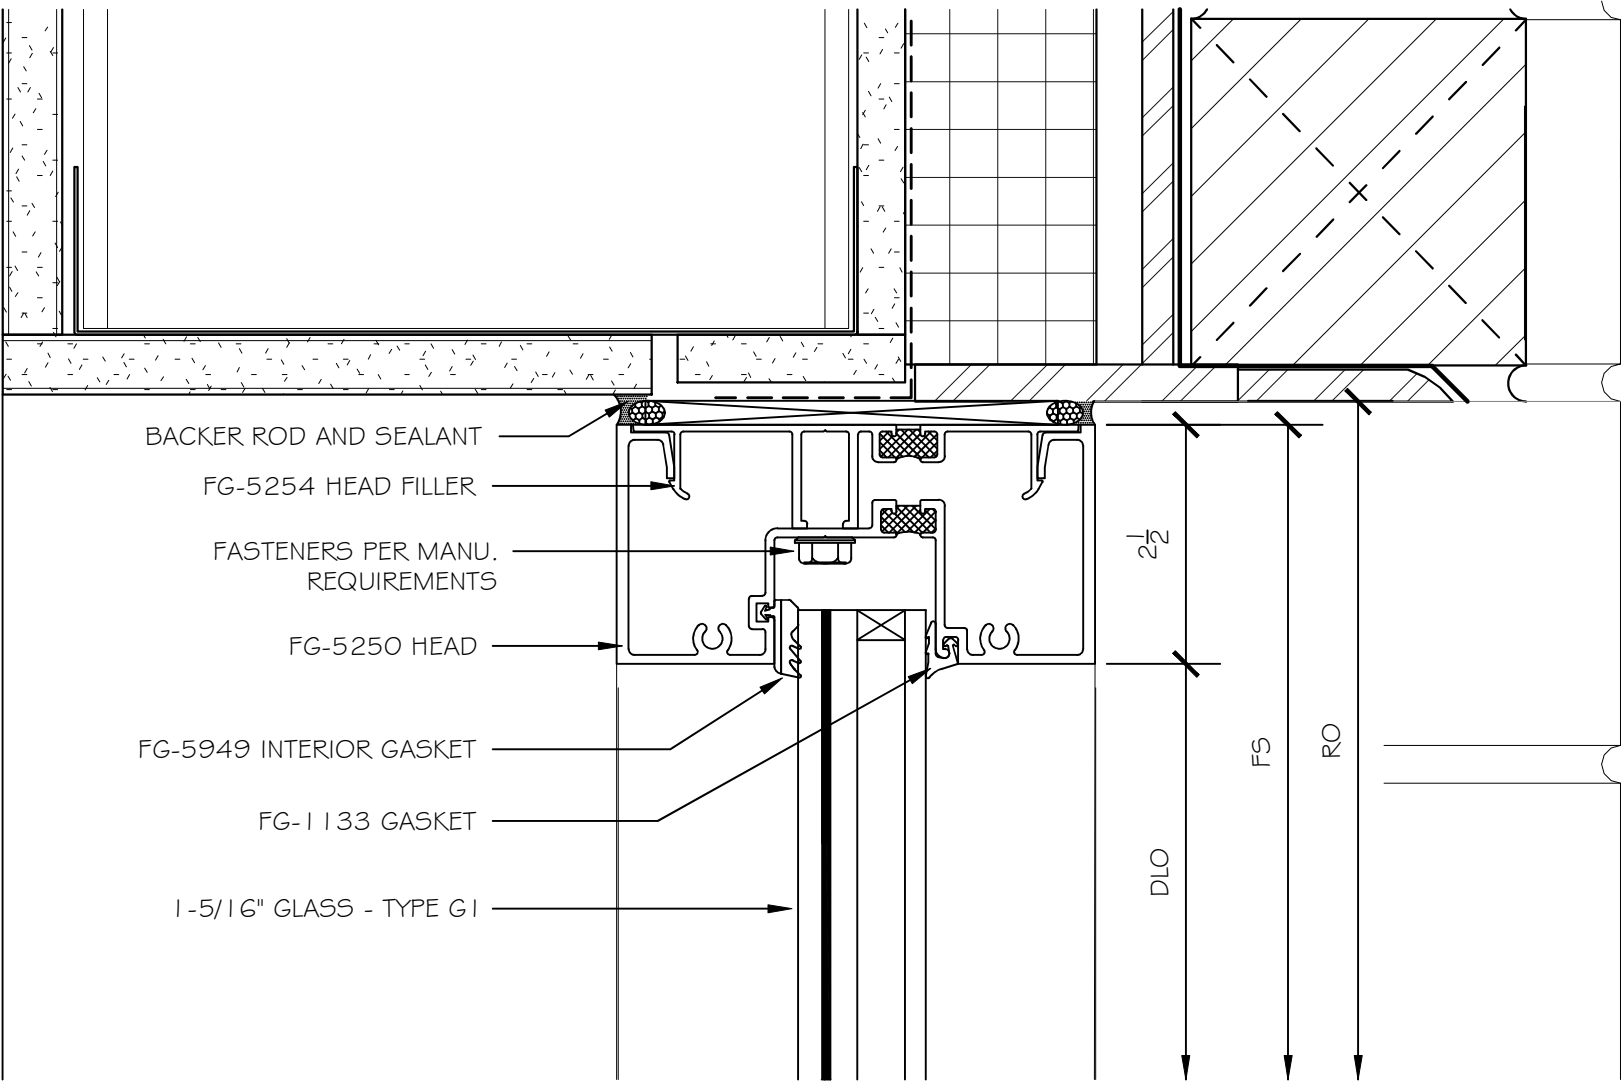

1. HEAD DETAIL - 2-1/2" X 5" STOREFRONT SYSTEM

CAMP ROAD
MIDDLE
SCHOOL

1825 CAMP ROAD,
CHARLESTON, S.C. 29412



WWW.CLEARDRAFTINGSOLUTIONS.COM

GLAZING CONTRACTOR

THIS DRAWING AND THE INFORMATION ON
THIS PAGE ARE PROPERTY OF CLEAR
DRAFTING SOLUTIONS AND ITS CLIENT.
REPRODUCTION AND DISTRIBUTION OF
THIS INFORMATION IS PROHIBITED
WITHOUT WRITTEN CONSENT

ISSUE/REVISION



PROJECT NAME
CAMP ROAD MIDDLE SCHOOL

FILE NAME
camp_road.dwg

DESCRIPTION


SCALE
6" = 1 FT

DRAWN BY _____ CHECKED BY
AP


SHEET

D2.1


ELEVATION

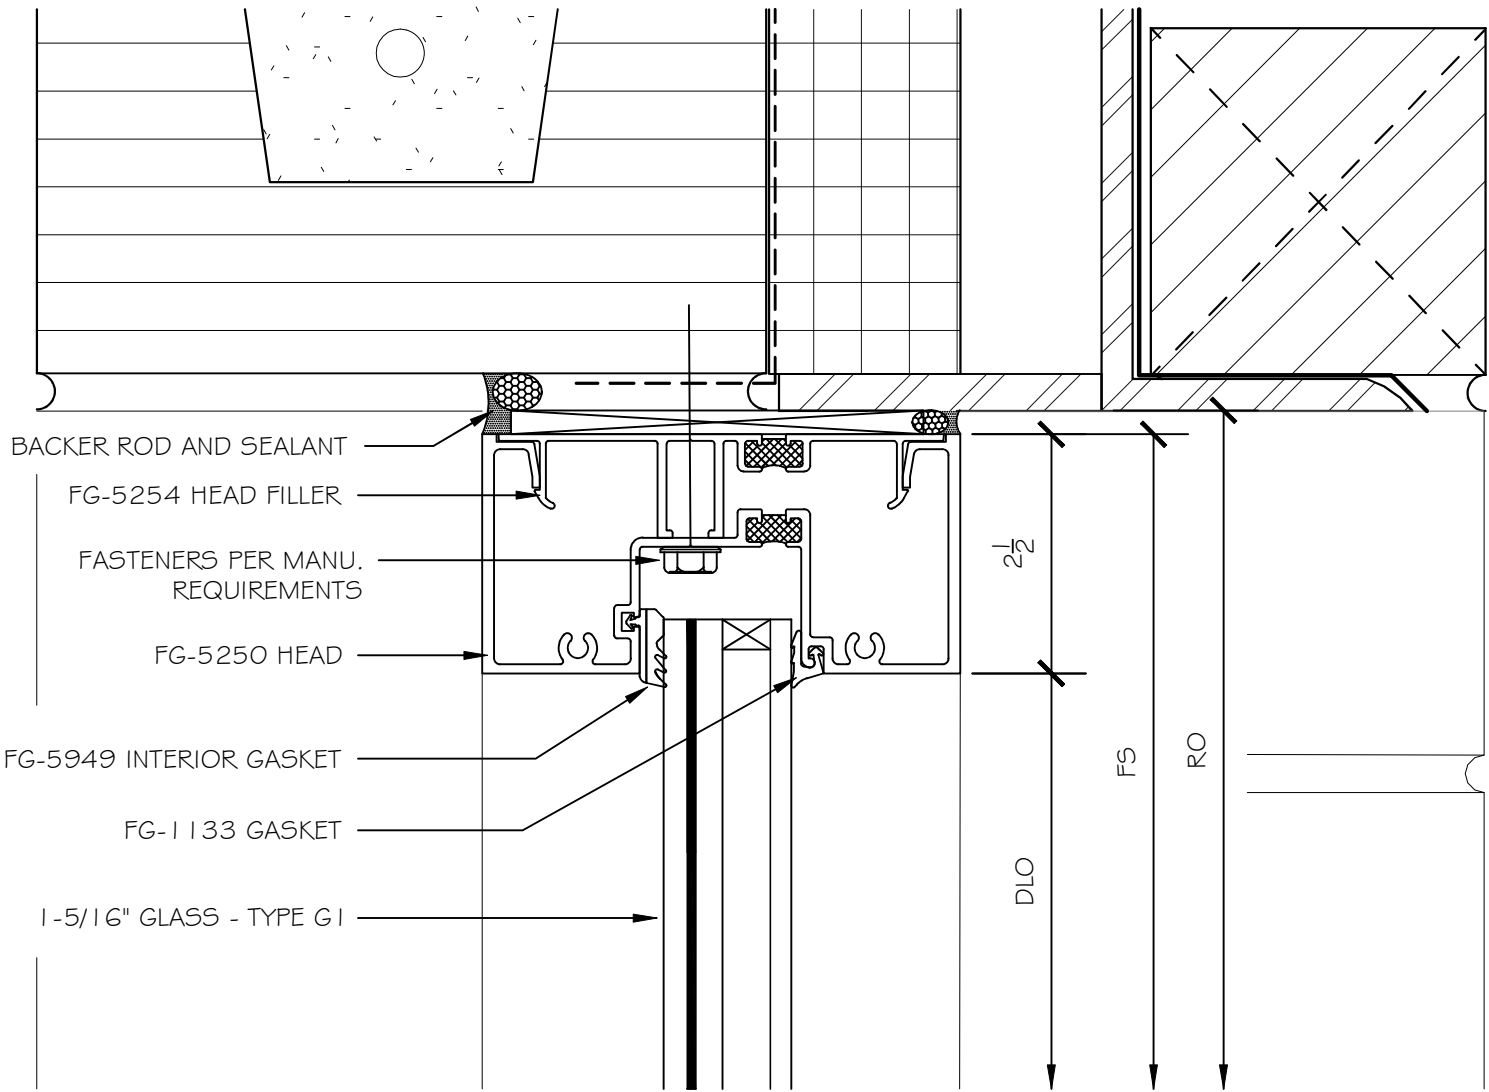

1. HEAD DETAIL - 2-1/2" X 5" STOREFRONT SYSTEM

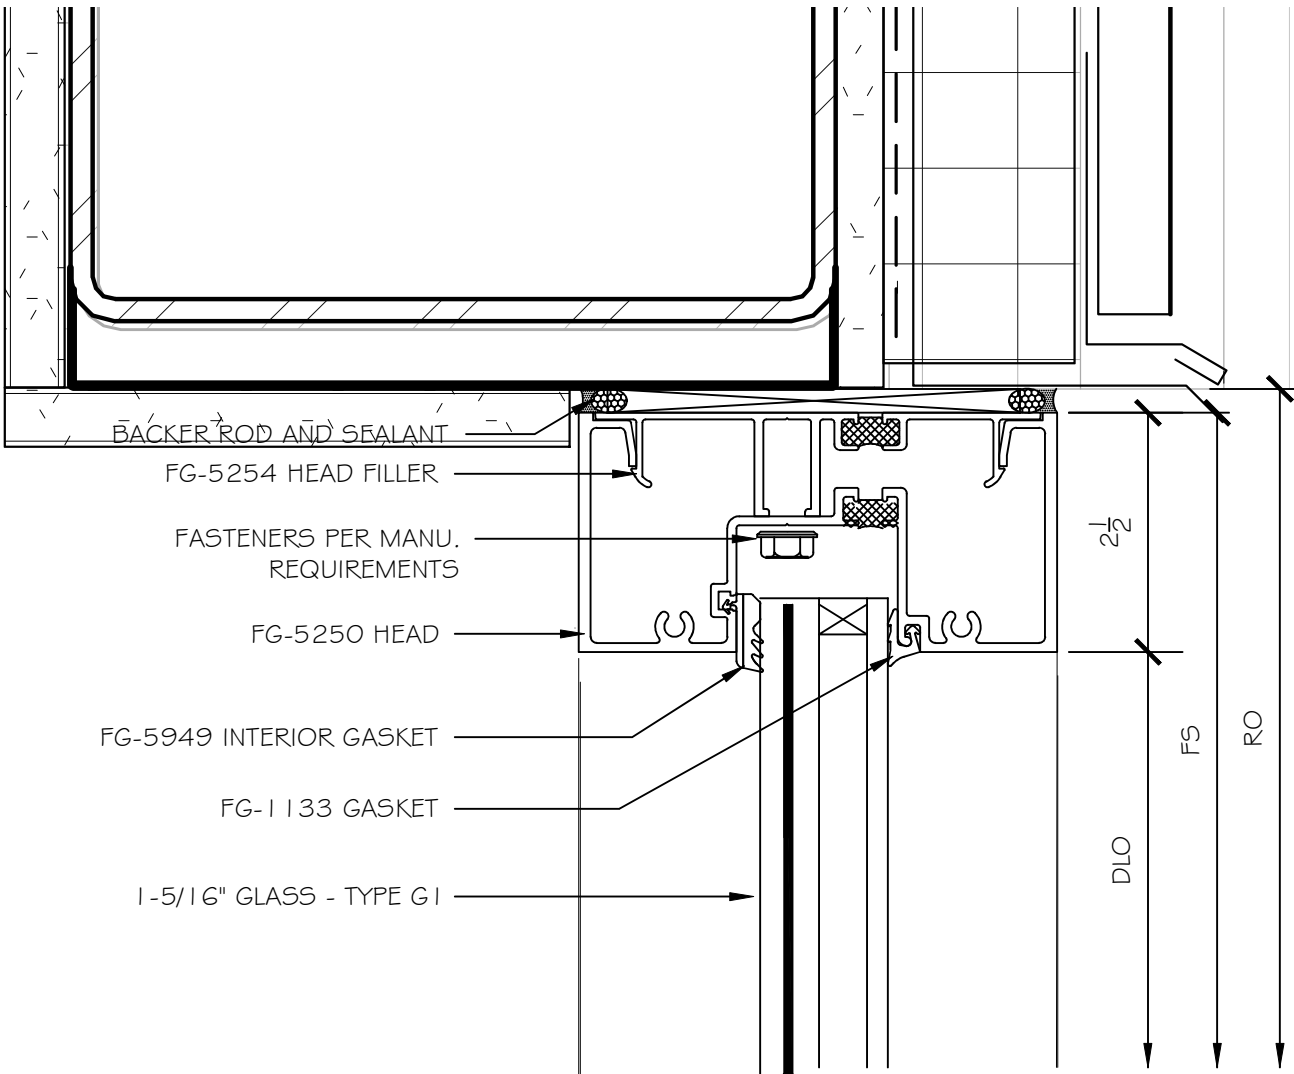

2. HEAD DETAIL - 2-1/2" X 5" STOREFRONT SYSTEM

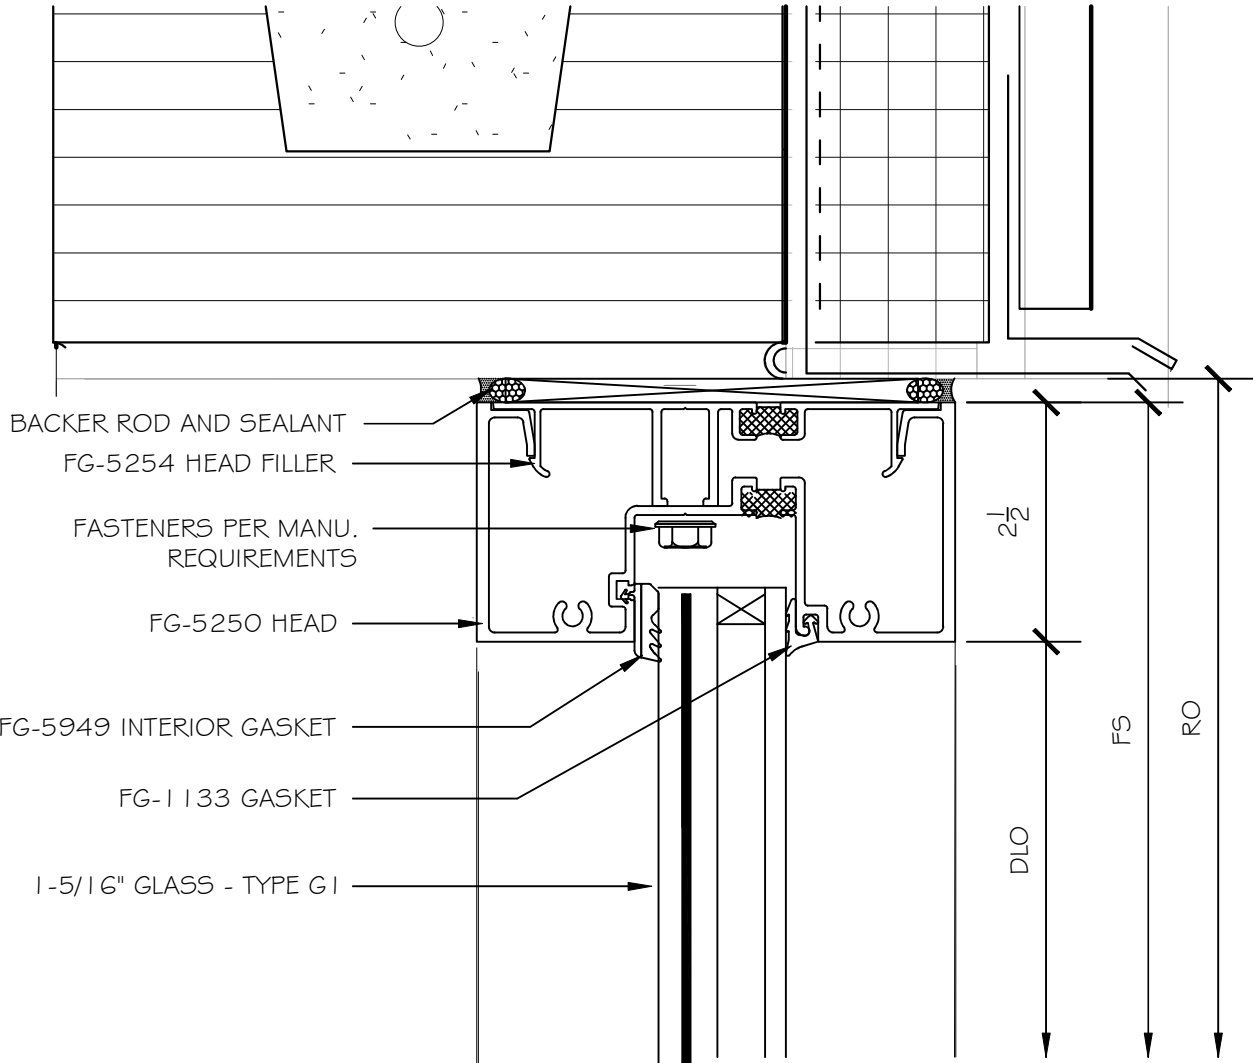

1. HEAD DETAIL - 2-1/2" X 5" STOREFRONT SYSTEM

CAMP ROAD
MIDDLE
SCHOOL

1825 CAMP ROAD,
CHARLESTON, S.C. 29412



WWW.CLEARDRAFTINGSOLUTIONS.COM

GLAZING CONTRACTOR

THIS DRAWING AND THE INFORMATION ON
THIS PAGE ARE PROPERTY OF CLEAR
DRAFTING SOLUTIONS AND ITS CLIENT.
REPRODUCTION AND DISTRIBUTION OF
THIS INFORMATION IS PROHIBITED
WITHOUT WRITTEN CONSENT

ISSUE/REVISION



PROJECT NAME
CAMP ROAD MIDDLE SCHOOL

FILE NAME
camp_road.dwg

DESCRIPTION


SCALE
6" = 1 FT

DRAWN BY _____ CHECKED BY
AP

SHEET

D4.1

ELEVATION

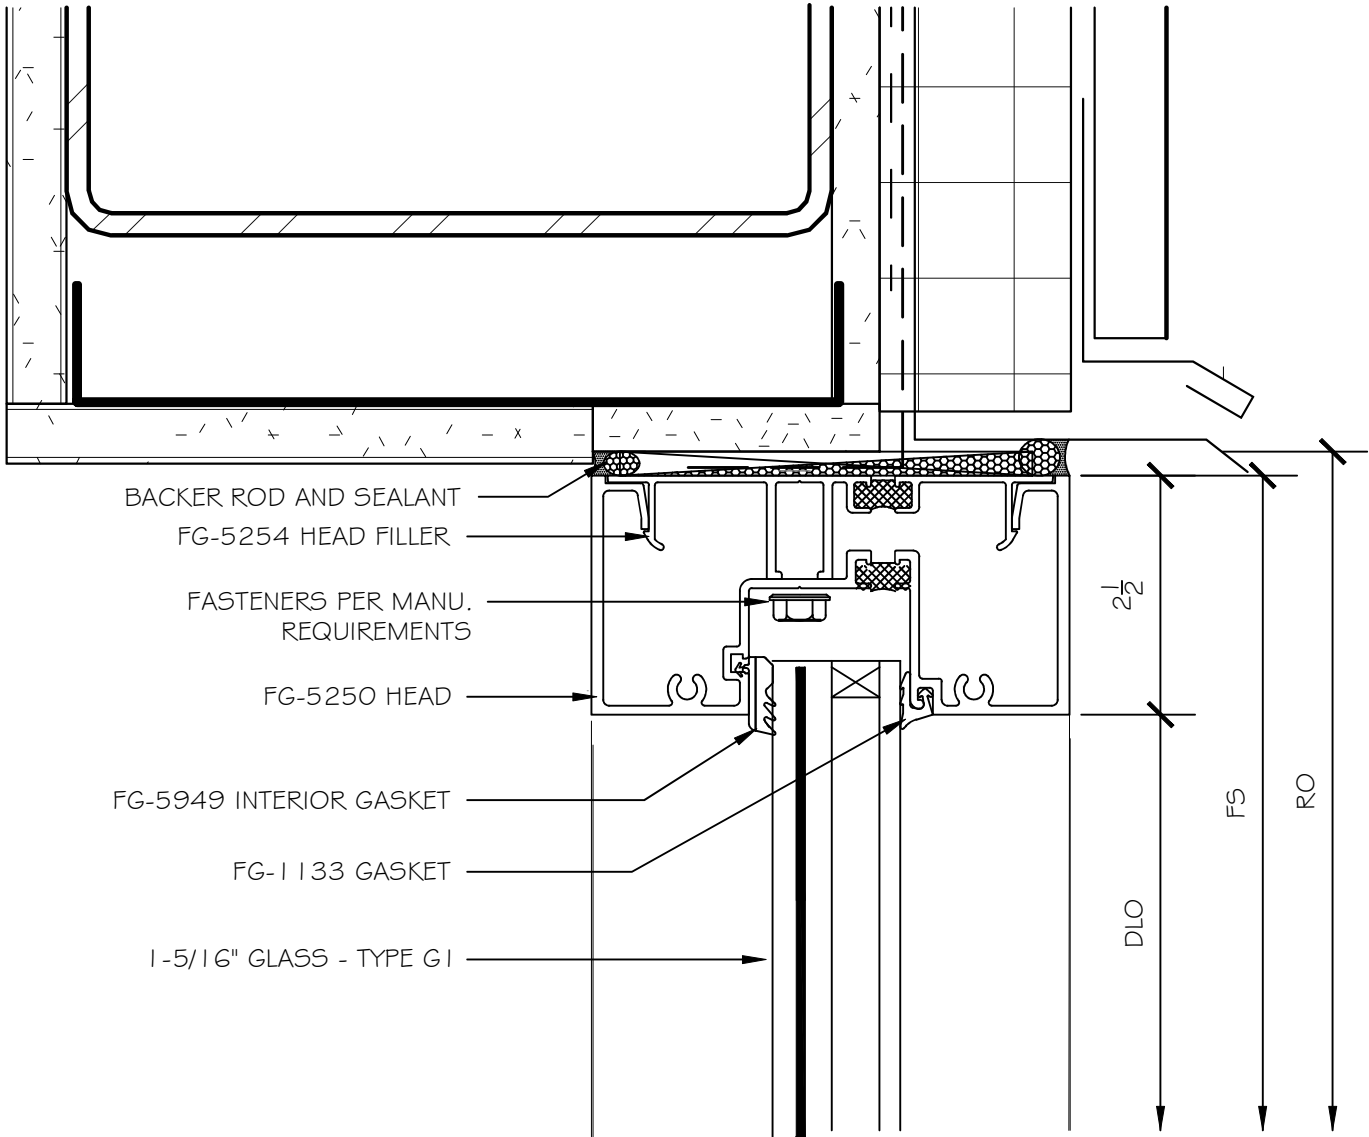

1. HEAD DETAIL - 2-1/2" X 5" STOREFRONT SYSTEM

CAMP ROAD
MIDDLE
SCHOOL

1825 CAMP ROAD,
CHARLESTON, S.C. 29412



WWW.CLEARDRAFTINGSOLUTIONS.COM

GLAZING CONTRACTOR

THIS DRAWING AND THE INFORMATION ON
THIS PAGE ARE PROPERTY OF CLEAR
DRAFTING SOLUTIONS AND ITS CLIENT.
REPRODUCTION AND DISTRIBUTION OF
THIS INFORMATION IS PROHIBITED
WITHOUT WRITTEN CONSENT

ISSUE/REVISION



PROJECT NAME
CAMP ROAD MIDDLE SCHOOL

FILE NAME
camp_road.dwg

DESCRIPTION


SCALE
6" = 1 FT

DRAWN BY _____ CHECKED BY
AP

SHEET

D5.1

ELEVATION

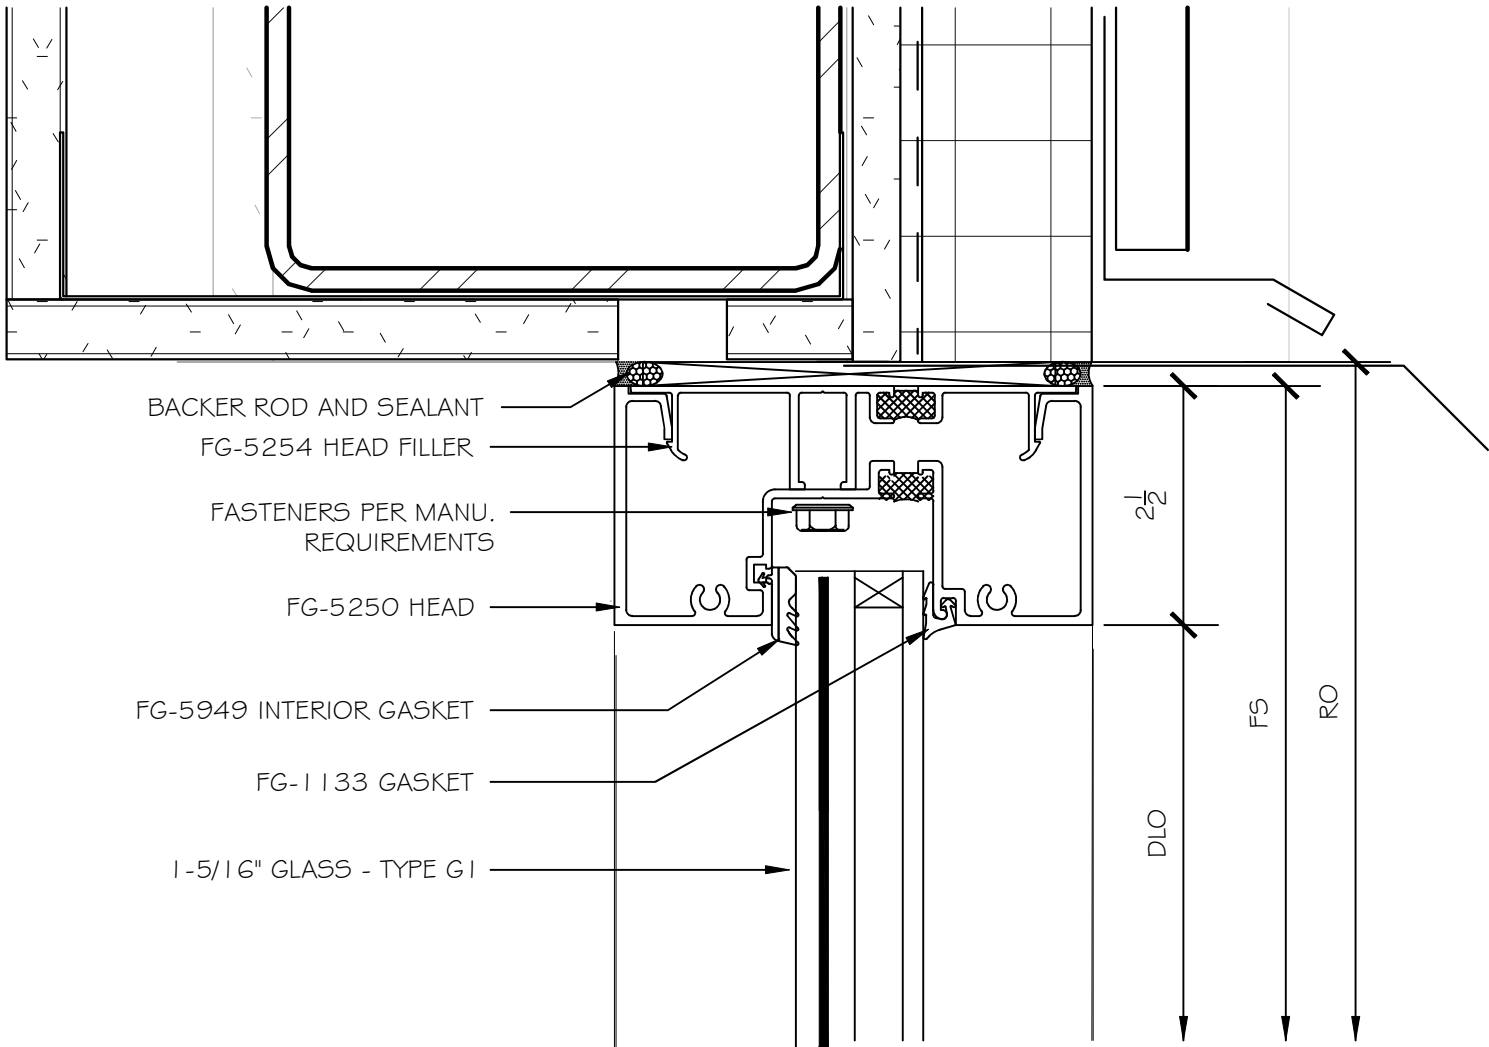

1. HEAD DETAIL - 2-1/2" X 5" STOREFRONT SYSTEM

THIS DRAWING AND THE INFORMATION ON
THIS PAGE ARE PROPERTY OF CLEAR
DRAFTING SOLUTIONS AND ITS CLIENT.
REPRODUCTION AND DISTRIBUTION OF
THIS INFORMATION IS PROHIBITED
WITHOUT WRITTEN CONSENT

ISSUE/REVISION



PROJECT NAME
CAMP ROAD MIDDLE SCHOOL

FILE NAME
camp_road.dwg


DESCRIPTION

SCALE
6" = 1 FT


DRAWN BY CHECKED BY
AP

SHEET

D6.1
ELEVATION

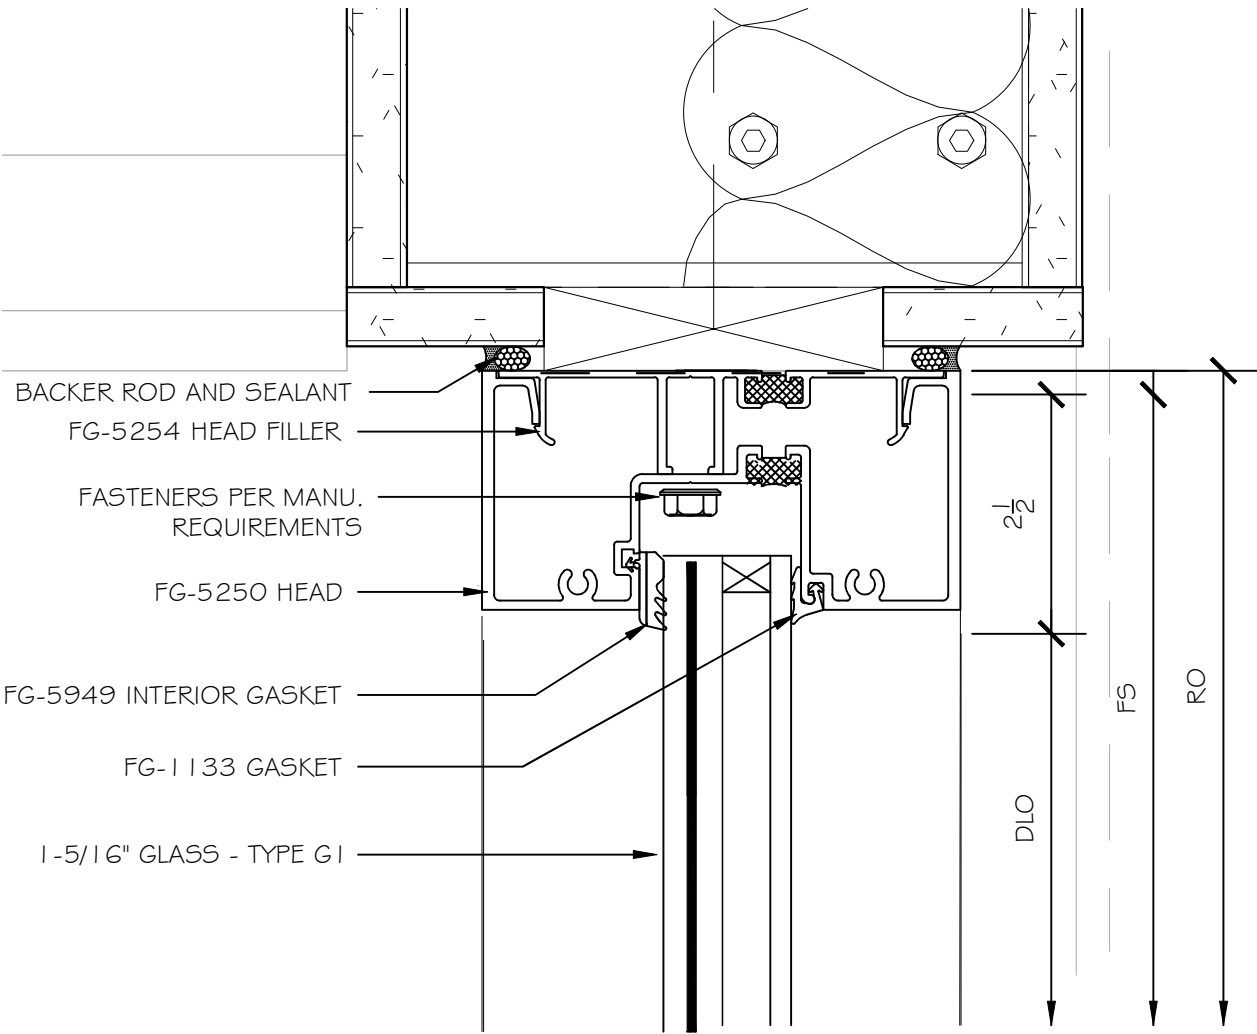

2. HEAD DETAIL - 2-1/2" X 5" STOREFRONT SYSTEM

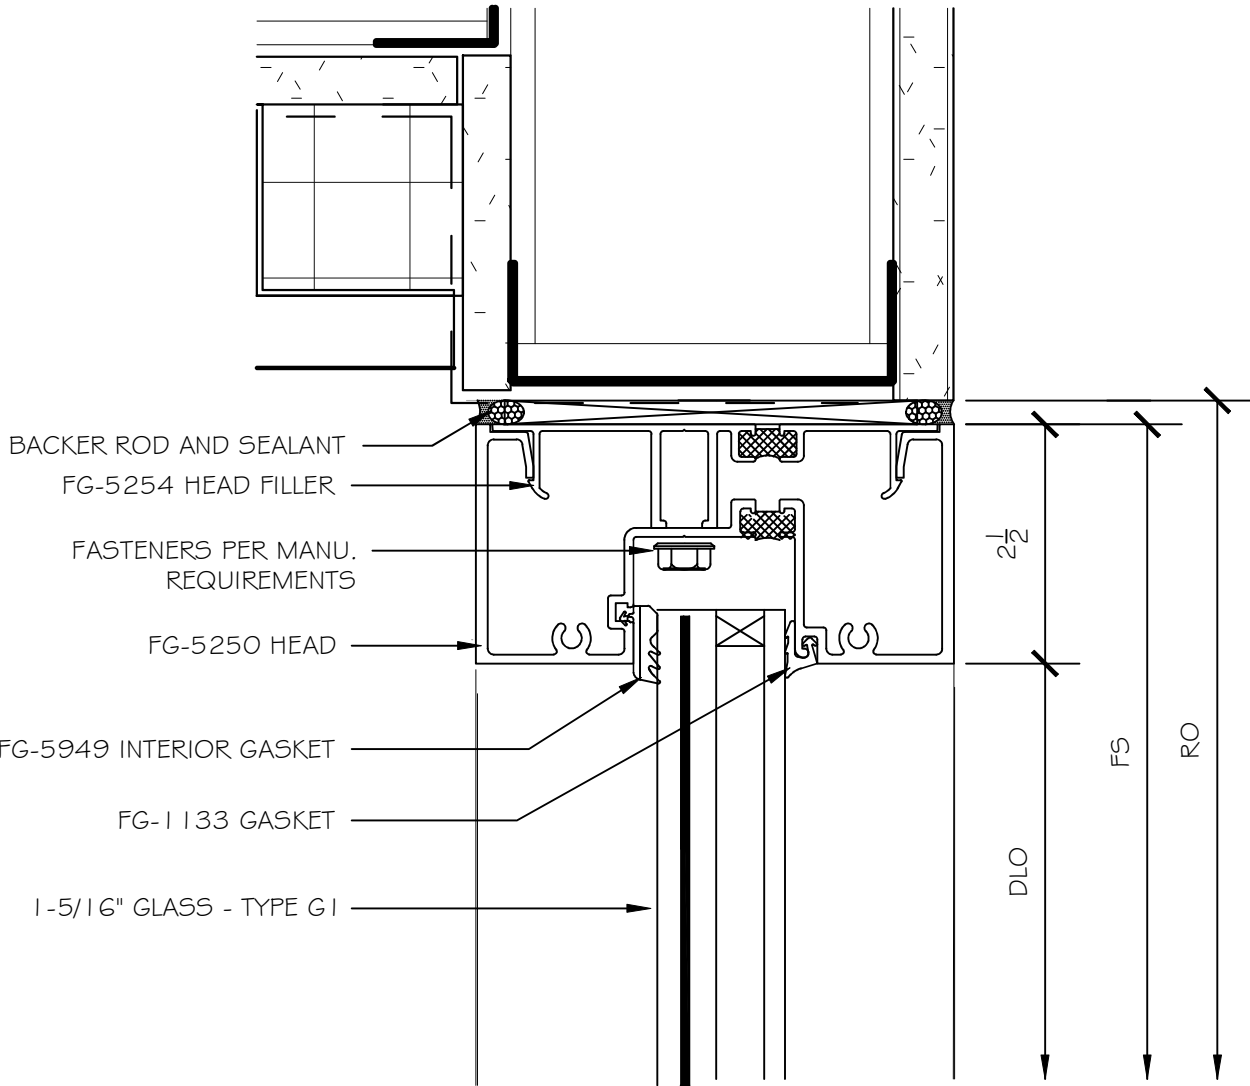

1. HEAD DETAIL - 2-1/2" X 5" STOREFRONT SYSTEM

THIS DRAWING AND THE INFORMATION ON
THIS PAGE ARE PROPERTY OF CLEAR
DRAFTING SOLUTIONS AND ITS CLIENT.
REPRODUCTION AND DISTRIBUTION OF
THIS INFORMATION IS PROHIBITED
WITHOUT WRITTEN CONSENT

ISSUE/REVISION



PROJECT NAME
CAMP ROAD MIDDLE SCHOOL

FILE NAME
camp_road.dwg

DESCRIPTION



SCALE
6" = 1 FT

DRAWN BY CHECKED BY
AP

SHEET

D7.1

ELEVATION

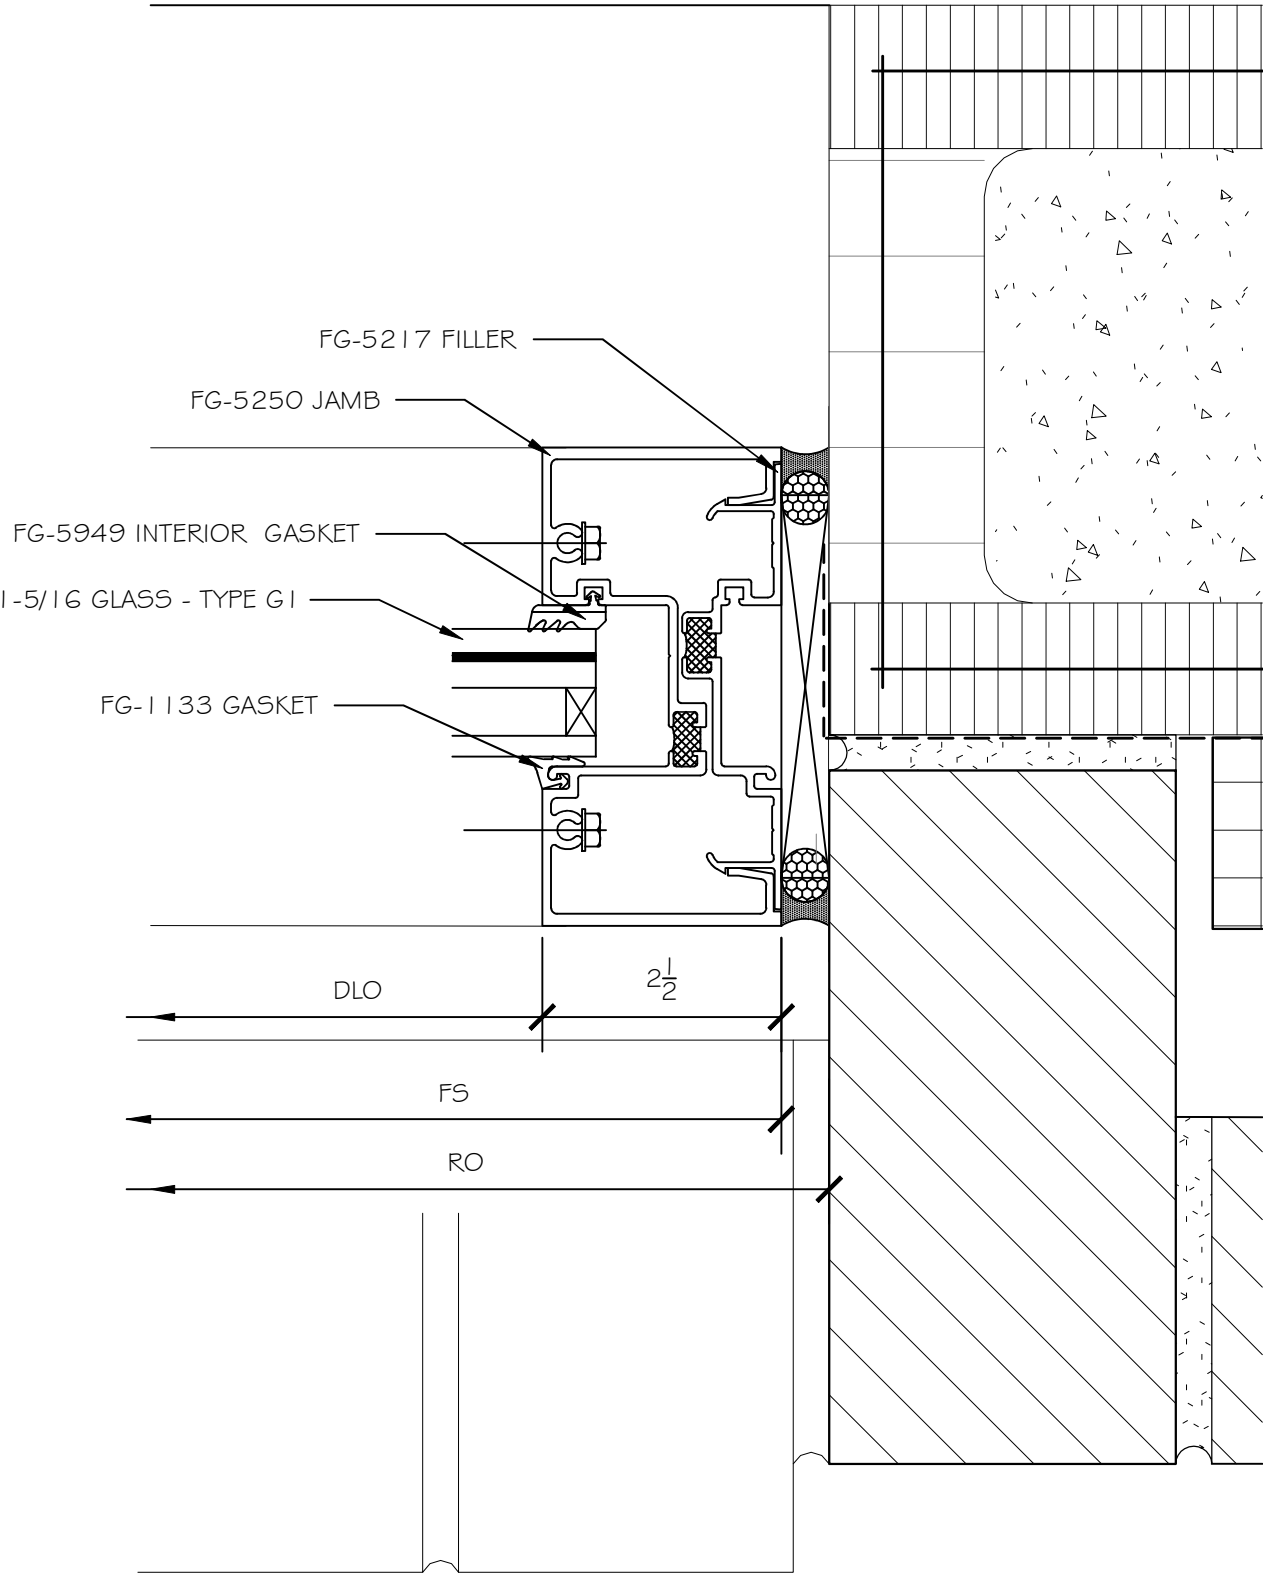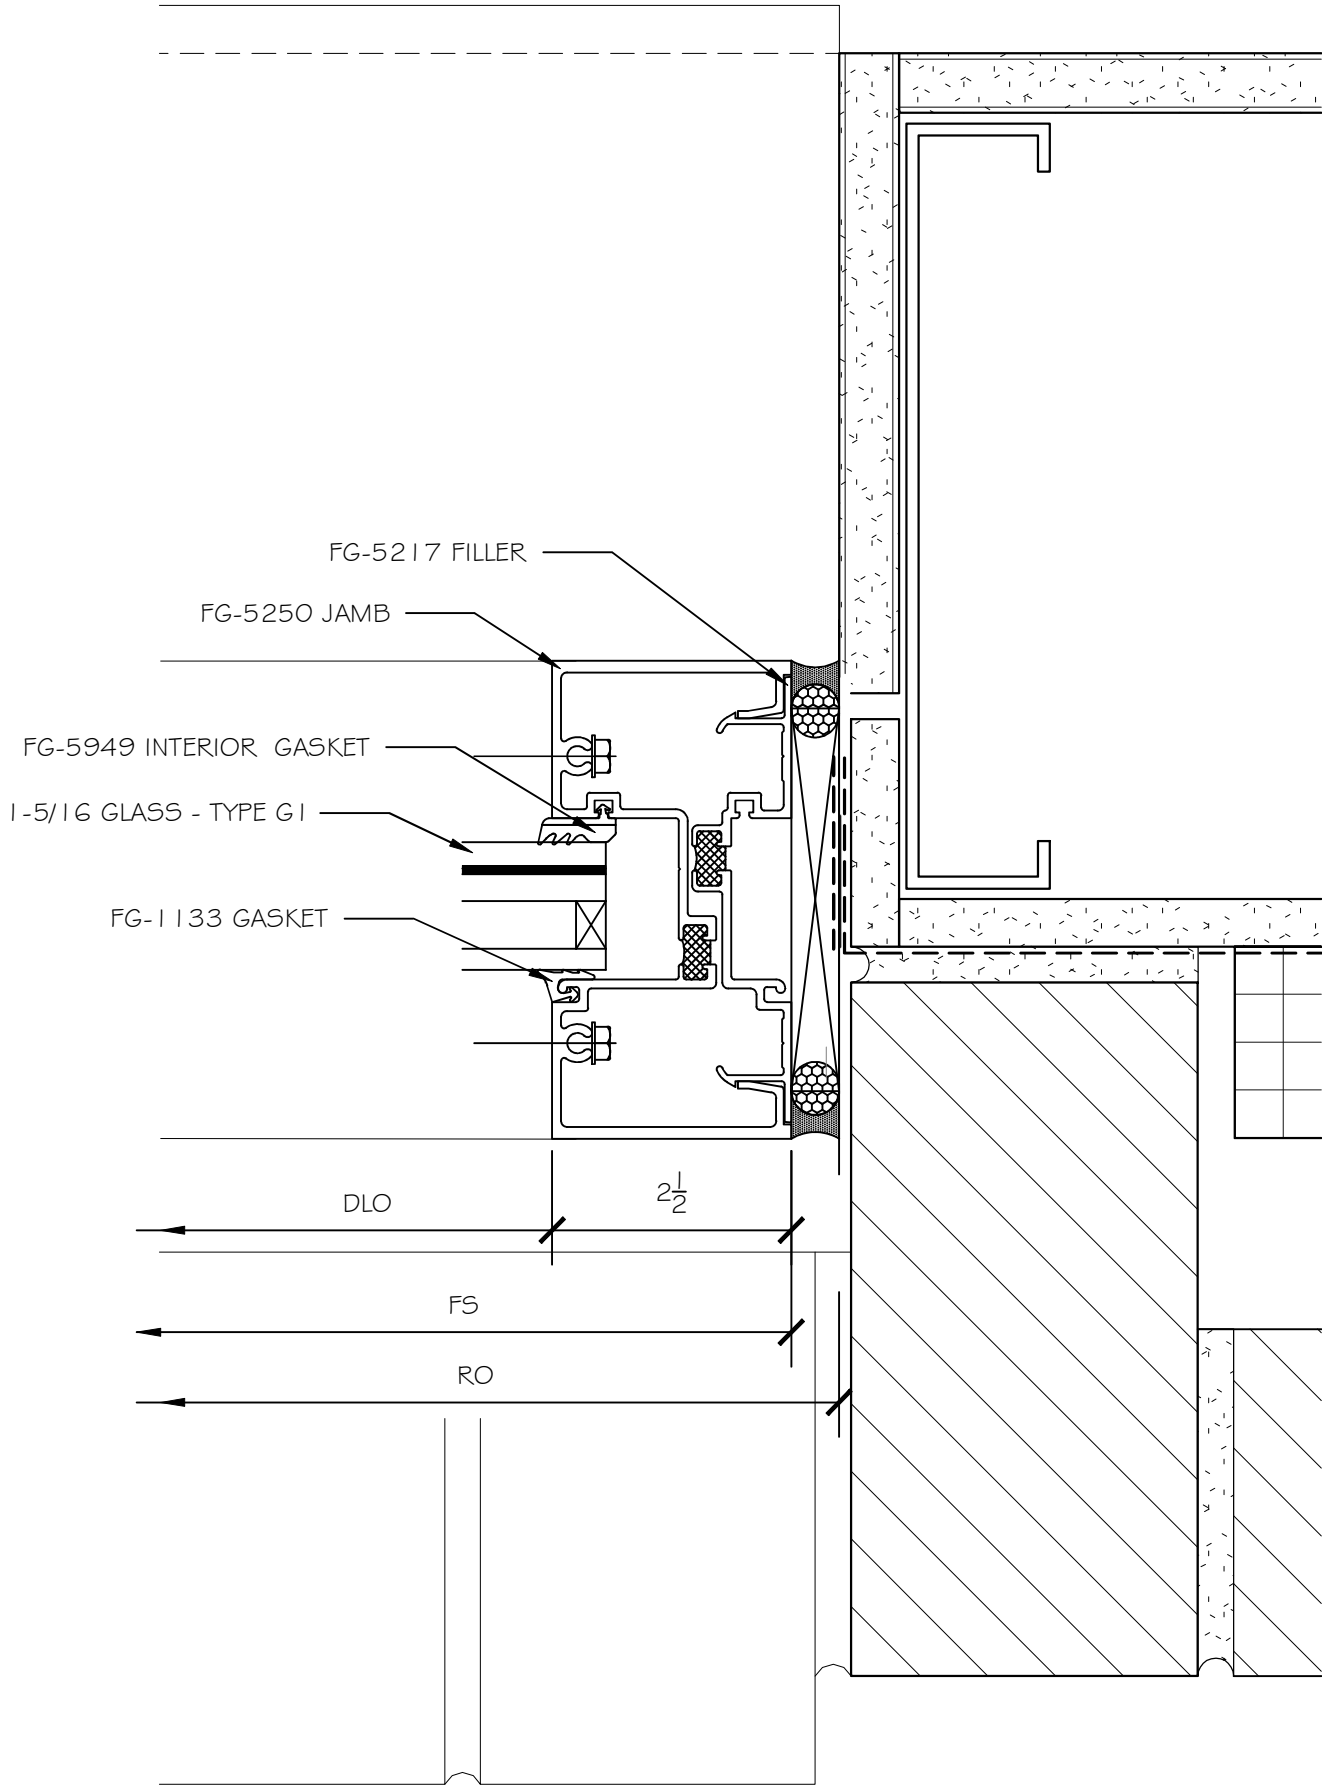

2. JAMB DETAIL - 2-1/2" X 5" STOREFRONT SYSTEM

1. JAMB DETAIL - 2-1/2" X 5" STOREFRONT SYSTEM

THIS DRAWING AND THE INFORMATION ON THIS PAGE ARE PROPERTY OF CLEAR DRAFTING SOLUTIONS AND ITS CLIENT. REPRODUCTION AND DISTRIBUTION OF THIS INFORMATION IS PROHIBITED WITHOUT WRITTEN CONSENT

ISSUE/REVISION



PROJECT NAME
CAMP ROAD MIDDLE SCHOOL

FILE NAME
camp_road.dwg

DESCRIPTION



SCALE
6" = 1 FT

DRAWN BY CHECKED BY
AP

SHEET

D8.1

ELEVATION

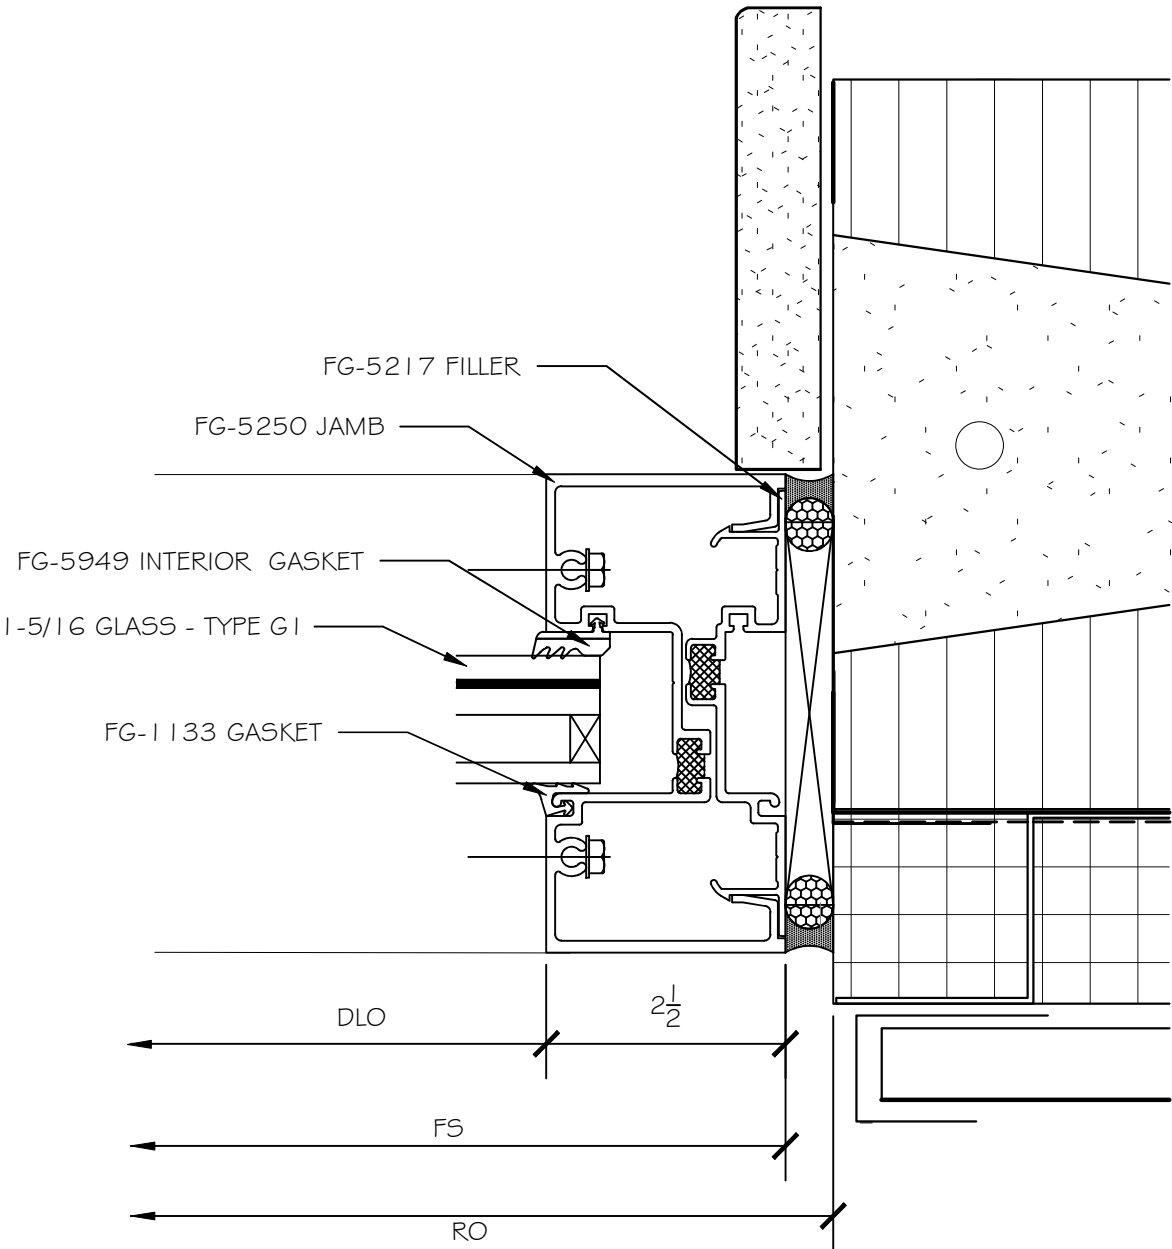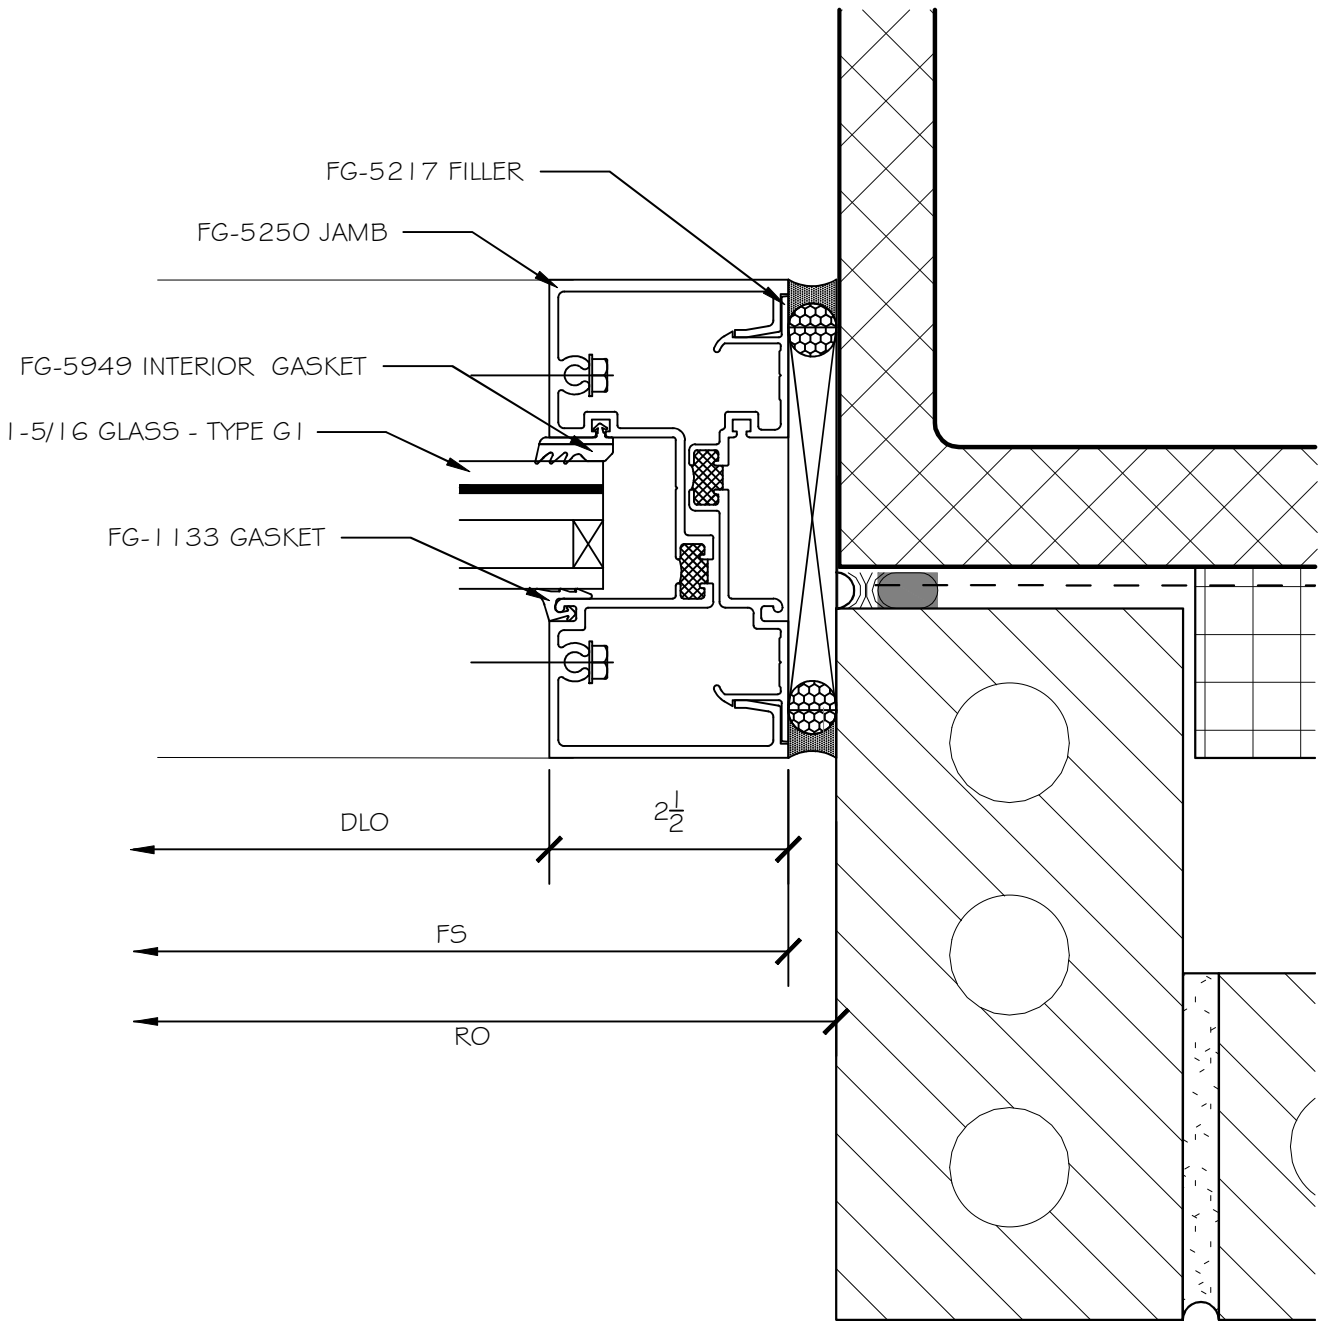

2. JAMB DETAIL - 2-1/2" X 5" STOREFRONT SYSTEM

1. JAMB DETAIL - 2-1/2" X 5" STOREFRONT SYSTEM

CAMP ROAD
MIDDLE
SCHOOL

1825 CAMP ROAD,
CHARLESTON, S.C. 29412



WWW.CLEARDRAFTINGSOLUTIONS.COM

GLAZING CONTRACTOR

THIS DRAWING AND THE INFORMATION ON
THIS PAGE ARE PROPERTY OF CLEAR
DRAFTING SOLUTIONS AND ITS CLIENT.
REPRODUCTION AND DISTRIBUTION OF
THIS INFORMATION IS PROHIBITED
WITHOUT WRITTEN CONSENT

ISSUE/REVISION



PROJECT NAME
CAMP ROAD MIDDLE SCHOOL

FILE NAME
camp_road.dwg

DESCRIPTION


SCALE
6" = 1 FT

DRAWN BY _____ CHECKED BY
AP

SHEET

D9.1

ELEVATION

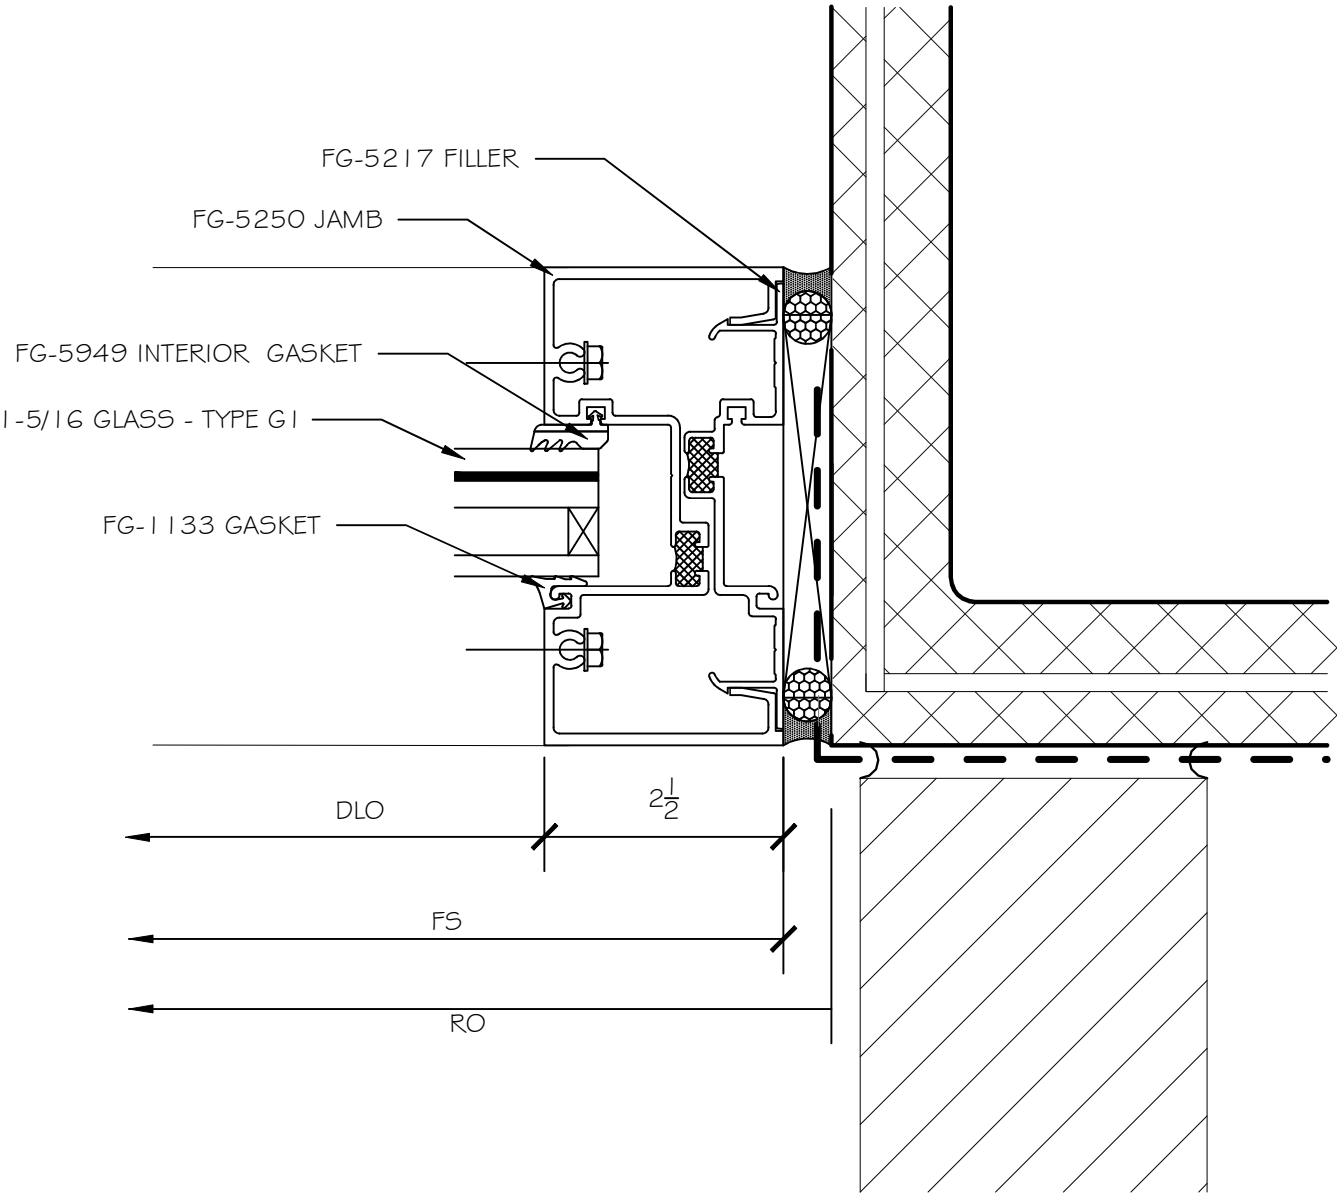

1. JAMB DETAIL - 2-1/2" X 5" STOREFRONT SYSTEM

CAMP ROAD
MIDDLE
SCHOOL

1825 CAMP ROAD,
CHARLESTON, S.C. 29412



WWW.CLEARDRAFTINGSOLUTIONS.COM

GLAZING CONTRACTOR

THIS DRAWING AND THE INFORMATION ON
THIS PAGE ARE PROPERTY OF CLEAR
DRAFTING SOLUTIONS AND ITS CLIENT.
REPRODUCTION AND DISTRIBUTION OF
THIS INFORMATION IS PROHIBITED
WITHOUT WRITTEN CONSENT

ISSUE/REVISION

PROJECT NAME
CAMP ROAD MIDDLE SCHOOL

FILE NAME
camp_road.dwg


DESCRIPTION

SCALE
6" = 1 FT

DRAWN BY _____ CHECKED BY
AP

SHEET

D10.1
ELEVATION

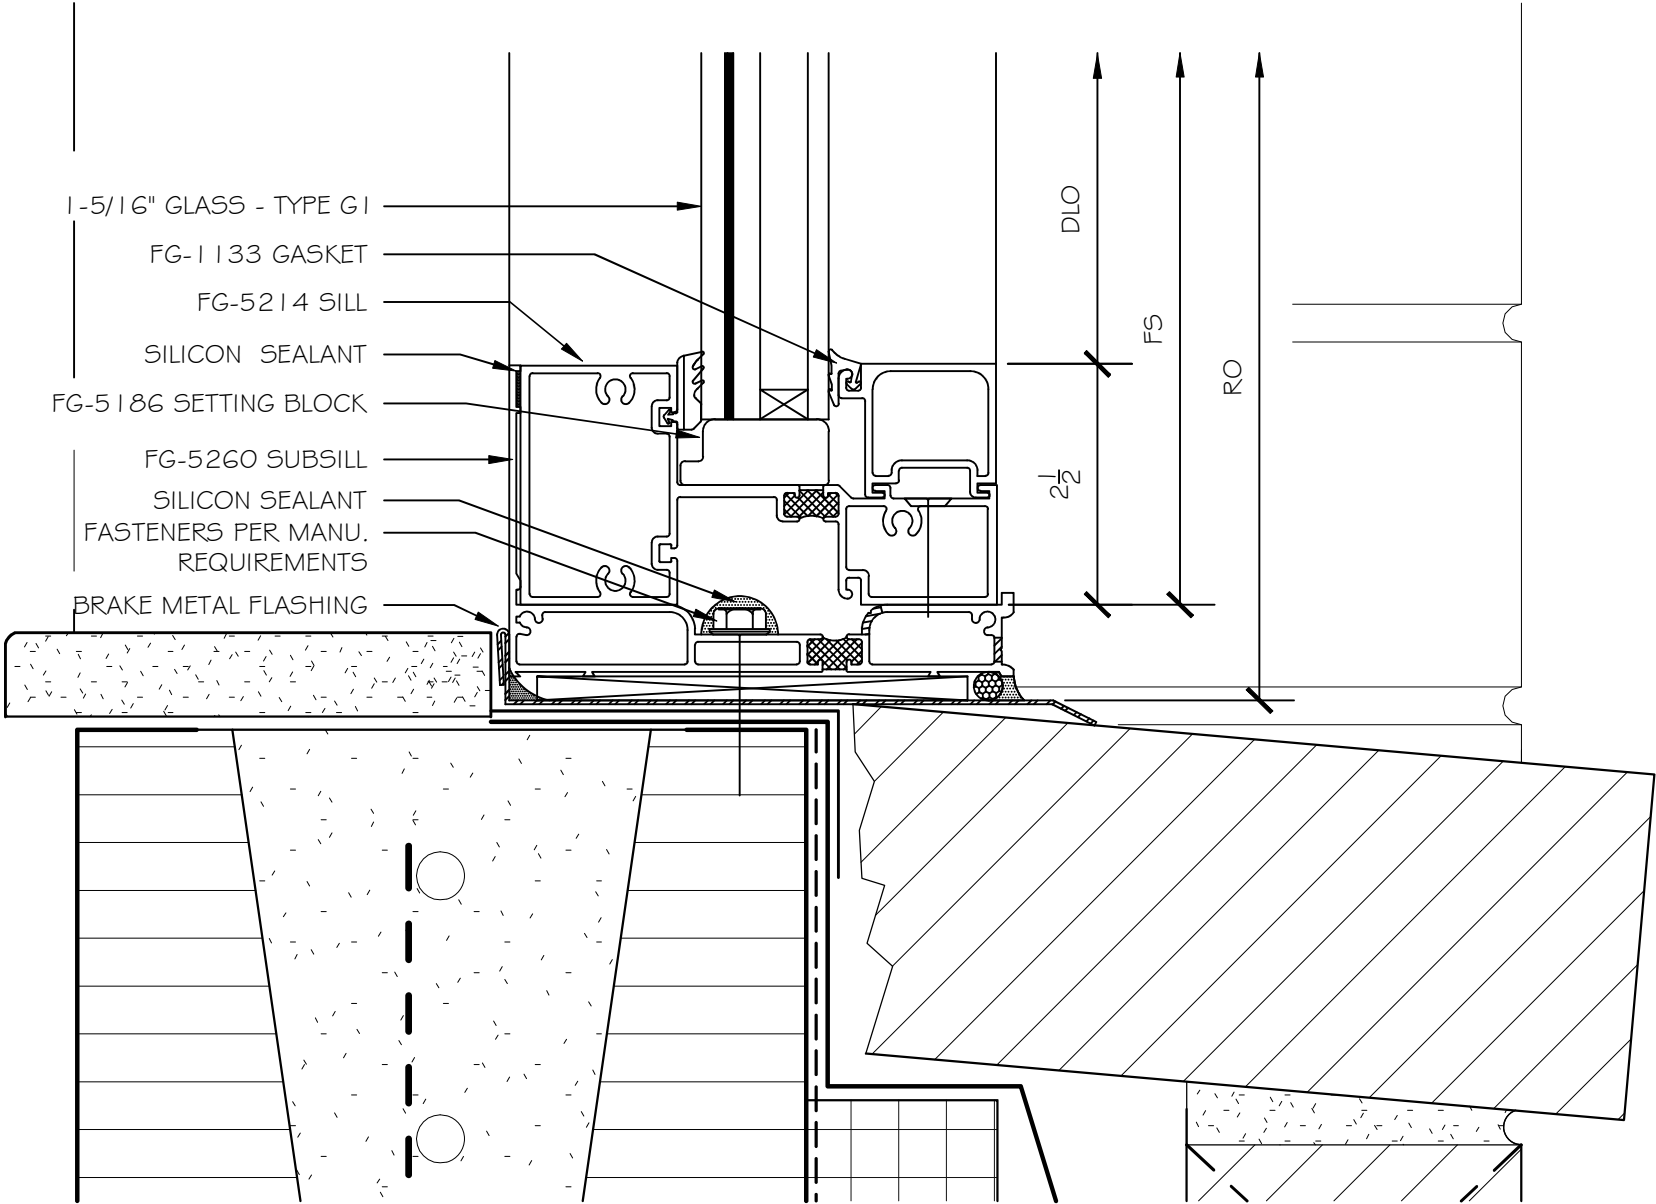

1. SILL DETAIL - 2-1/2" X 5" STOREFRONT SYSTEM

CAMP ROAD
MIDDLE
SCHOOL

1825 CAMP ROAD,
CHARLESTON, S.C. 29412



WWW.CLEARDRAFTINGSOLUTIONS.COM

GLAZING CONTRACTOR

THIS DRAWING AND THE INFORMATION ON
THIS PAGE ARE PROPERTY OF CLEAR
DRAFTING SOLUTIONS AND ITS CLIENT.
REPRODUCTION AND DISTRIBUTION OF
THIS INFORMATION IS PROHIBITED
WITHOUT WRITTEN CONSENT

ISSUE/REVISION

PROJECT NAME
CAMP ROAD MIDDLE SCHOOL

FILE NAME
camp_road.dwg

DESCRIPTION


SCALE
6" = 1 FT

DRAWN BY _____ CHECKED BY
AP

SHEET

D11.1

ELEVATION

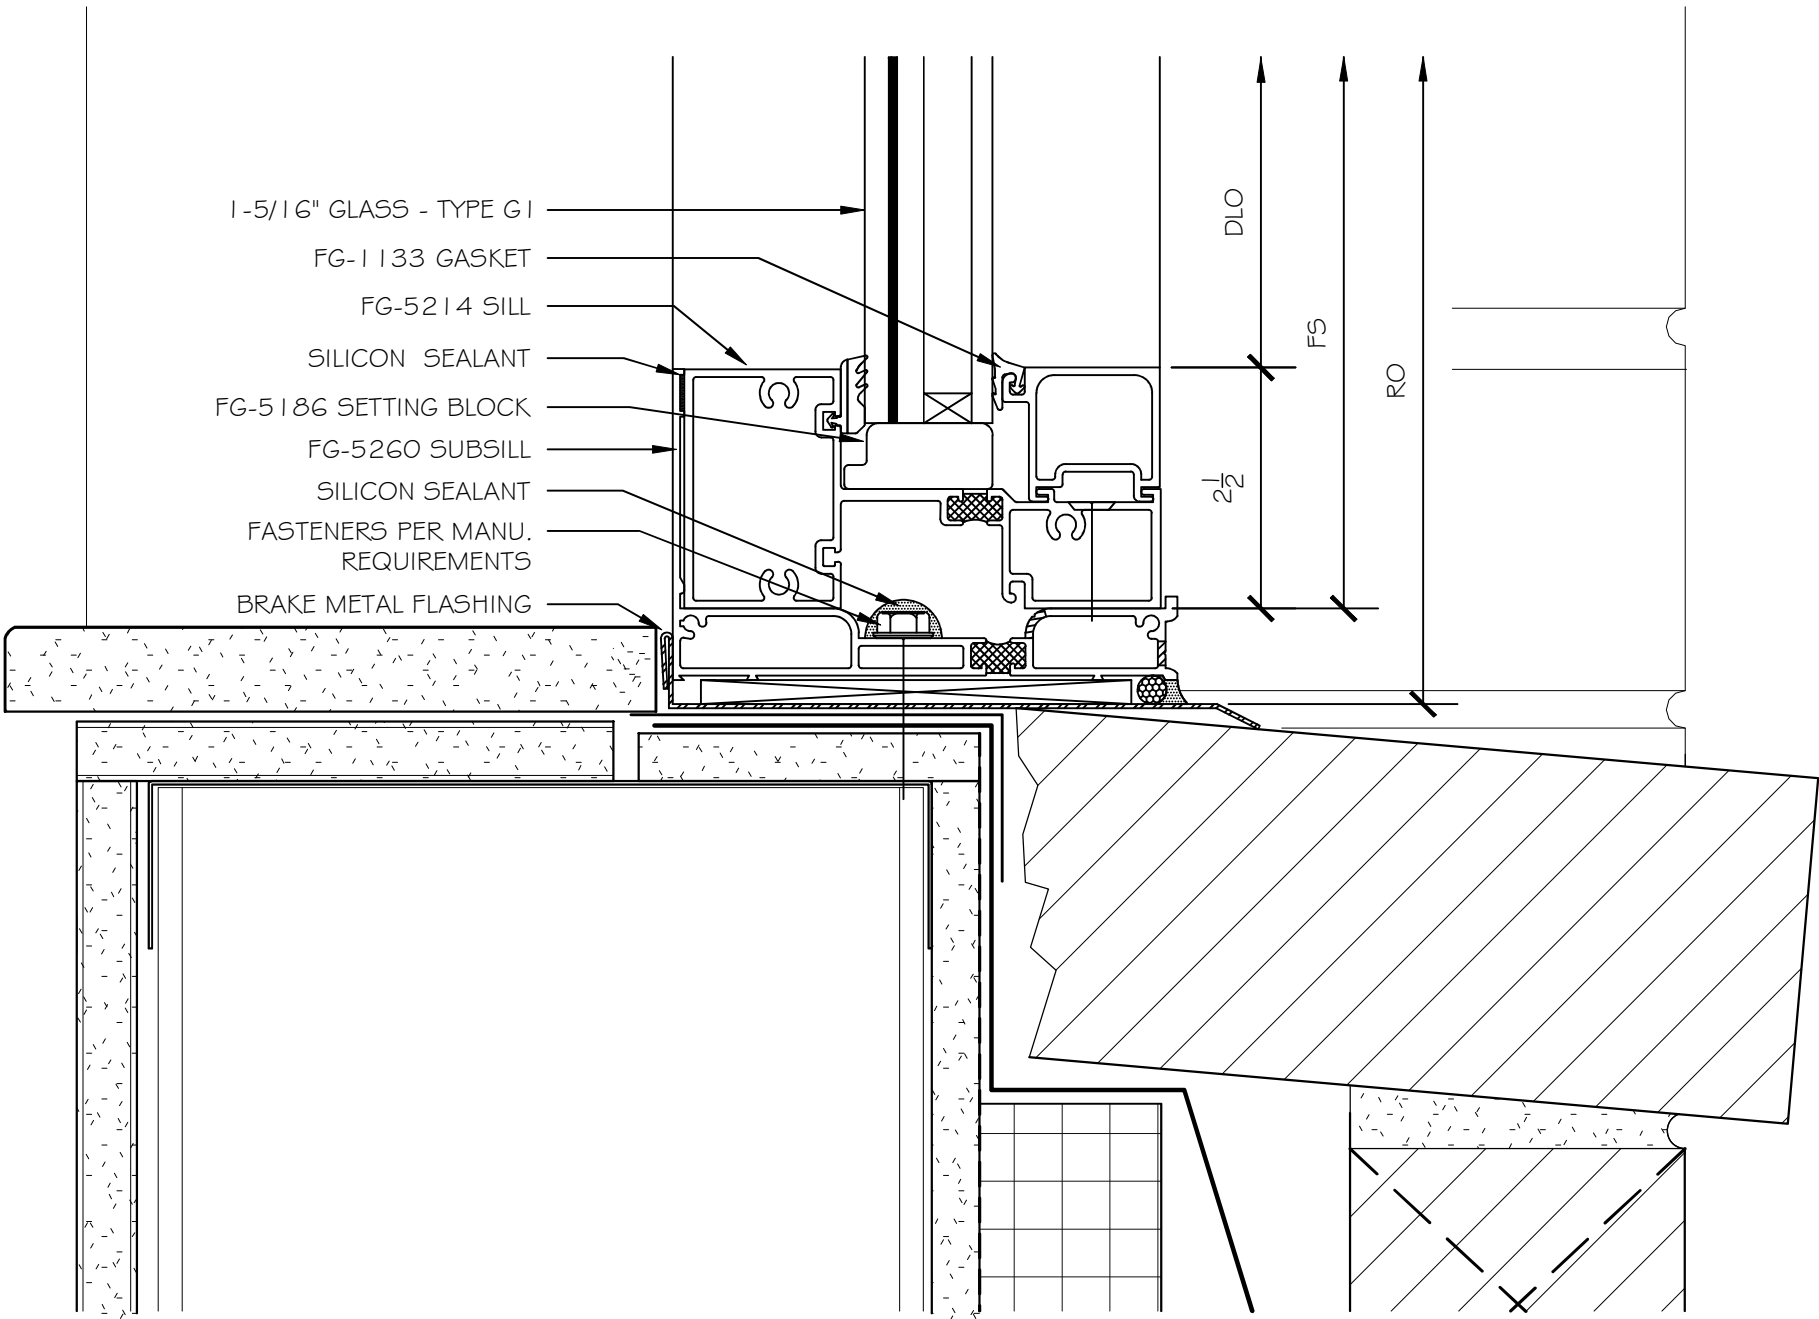

1. SILL DETAIL - 2-1/2" X 5" STOREFRONT SYSTEM

CAMP ROAD
MIDDLE
SCHOOL

1825 CAMP ROAD,
CHARLESTON, S.C. 29412



WWW.CLEARDRAFTINGSOLUTIONS.COM

GLAZING CONTRACTOR

THIS DRAWING AND THE INFORMATION ON
THIS PAGE ARE PROPERTY OF CLEAR
DRAFTING SOLUTIONS AND ITS CLIENT.
REPRODUCTION AND DISTRIBUTION OF
THIS INFORMATION IS PROHIBITED
WITHOUT WRITTEN CONSENT

ISSUE/REVISION

PROJECT NAME
CAMP ROAD MIDDLE SCHOOL

FILE NAME
camp_road.dwg


DESCRIPTION

SCALE
6" = 1 FT

DRAWN BY _____ CHECKED BY
AP

SHEET

D12.1
ELEVATION

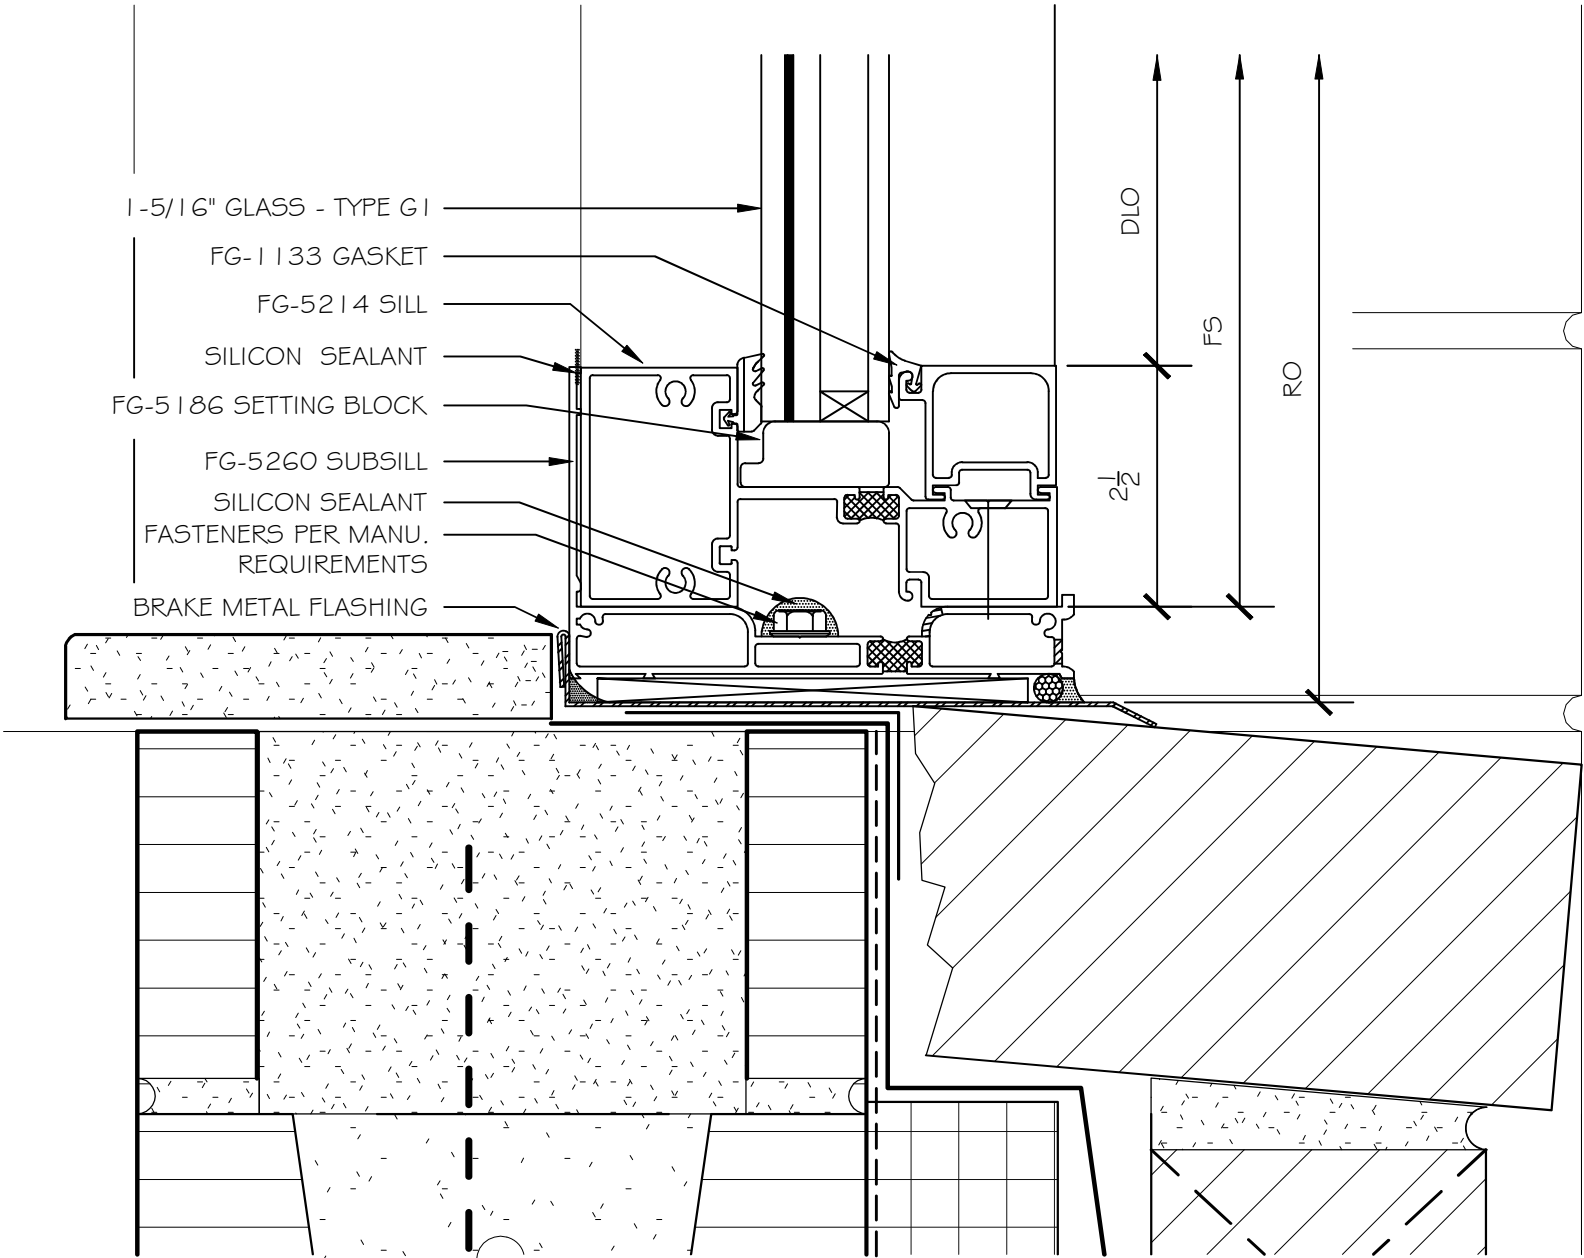

1. SILL DETAIL - 2-1/2" X 5" STOREFRONT SYSTEM

CAMP ROAD
MIDDLE
SCHOOL

1825 CAMP ROAD,
CHARLESTON, S.C. 29412



WWW.CLEARDRAFTINGSOLUTIONS.COM

GLAZING CONTRACTOR

THIS DRAWING AND THE INFORMATION ON
THIS PAGE ARE PROPERTY OF CLEAR
DRAFTING SOLUTIONS AND ITS CLIENT.
REPRODUCTION AND DISTRIBUTION OF
THIS INFORMATION IS PROHIBITED
WITHOUT WRITTEN CONSENT

ISSUE/REVISION

PROJECT NAME
CAMP ROAD MIDDLE SCHOOL

FILE NAME
camp_road.dwg


DESCRIPTION

SCALE
6" = 1 FT

DRAWN BY _____ CHECKED BY
AP

SHEET

D13.1
ELEVATION

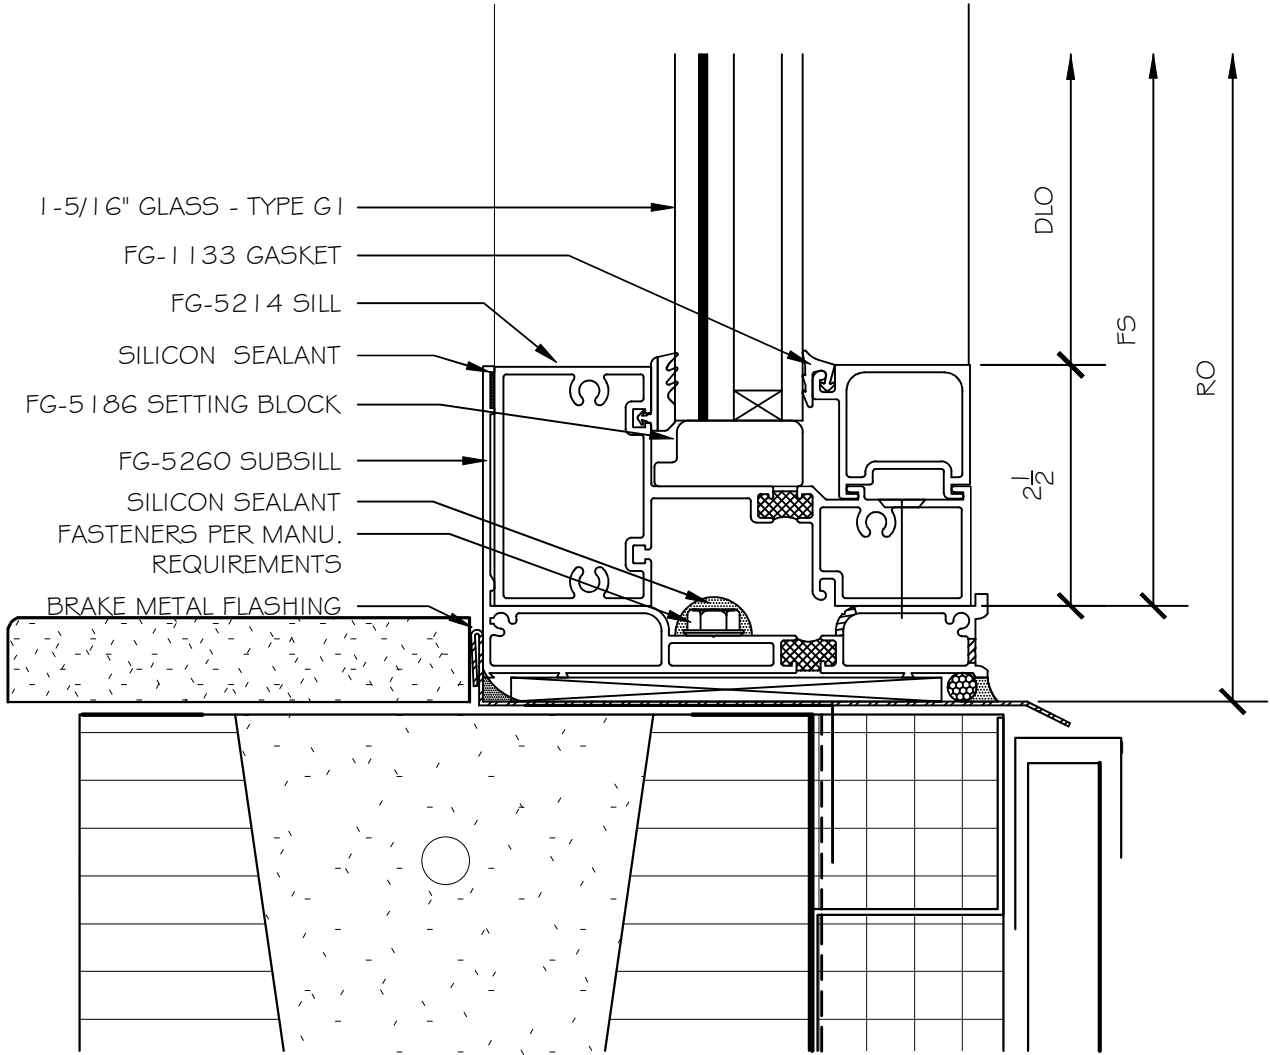

1. SILL DETAIL - 2-1/2" X 5" STOREFRONT SYSTEM

CAMP ROAD
MIDDLE
SCHOOL

1825 CAMP ROAD,
CHARLESTON, S.C. 29412



WWW.CLEARDRAFTINGSOLUTIONS.COM

GLAZING CONTRACTOR

THIS DRAWING AND THE INFORMATION ON
THIS PAGE ARE PROPERTY OF CLEAR
DRAFTING SOLUTIONS AND ITS CLIENT.
REPRODUCTION AND DISTRIBUTION OF
THIS INFORMATION IS PROHIBITED
WITHOUT WRITTEN CONSENT

ISSUE/REVISION

PROJECT NAME
CAMP ROAD MIDDLE SCHOOL

FILE NAME
camp_road.dwg


DESCRIPTION

SCALE
6" = 1 FT

DRAWN BY _____ CHECKED BY
AP

SHEET

D14.1
ELEVATION

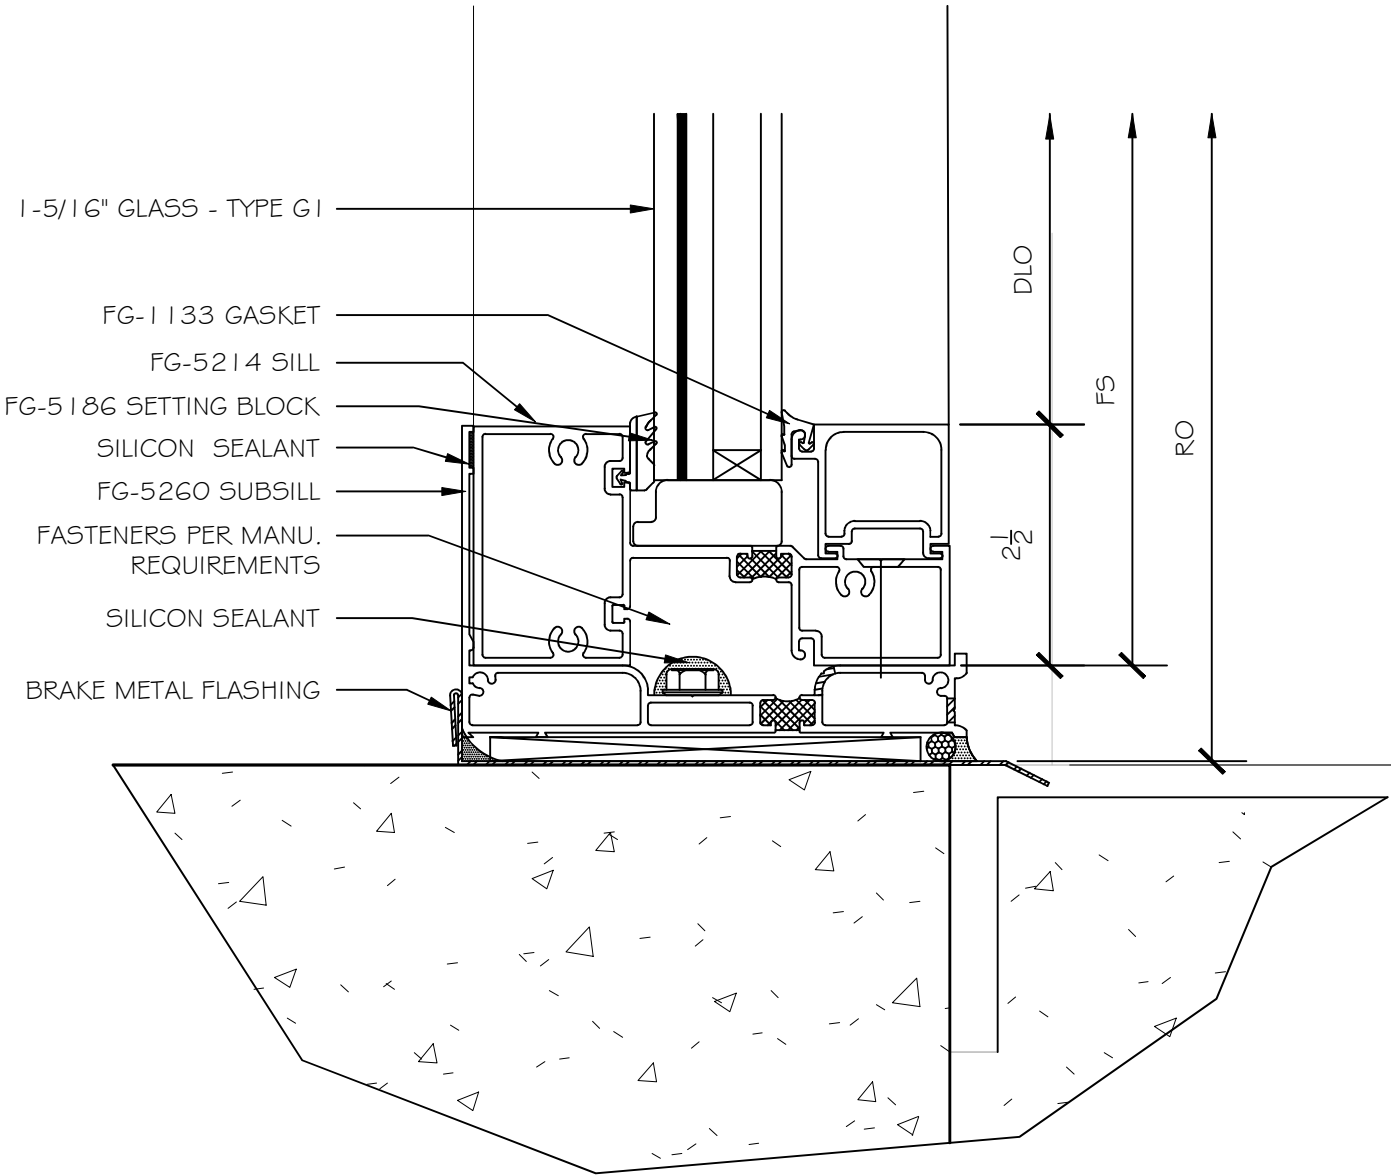

1. SILL DETAIL - 2-1/2" X 5" STOREFRONT SYSTEM

THIS DRAWING AND THE INFORMATION ON
THIS PAGE ARE PROPERTY OF CLEAR
DRAFTING SOLUTIONS AND ITS CLIENT.
REPRODUCTION AND DISTRIBUTION OF
THIS INFORMATION IS PROHIBITED
WITHOUT WRITTEN CONSENT

ISSUE/REVISION



PROJECT NAME
CAMP ROAD MIDDLE SCHOOL

FILE NAME
camp_road.dwg

DESCRIPTION


SCALE
6" = 1 FT

DRAWN BY CHECKED BY
AP


SHEET

D15.1

ELEVATION

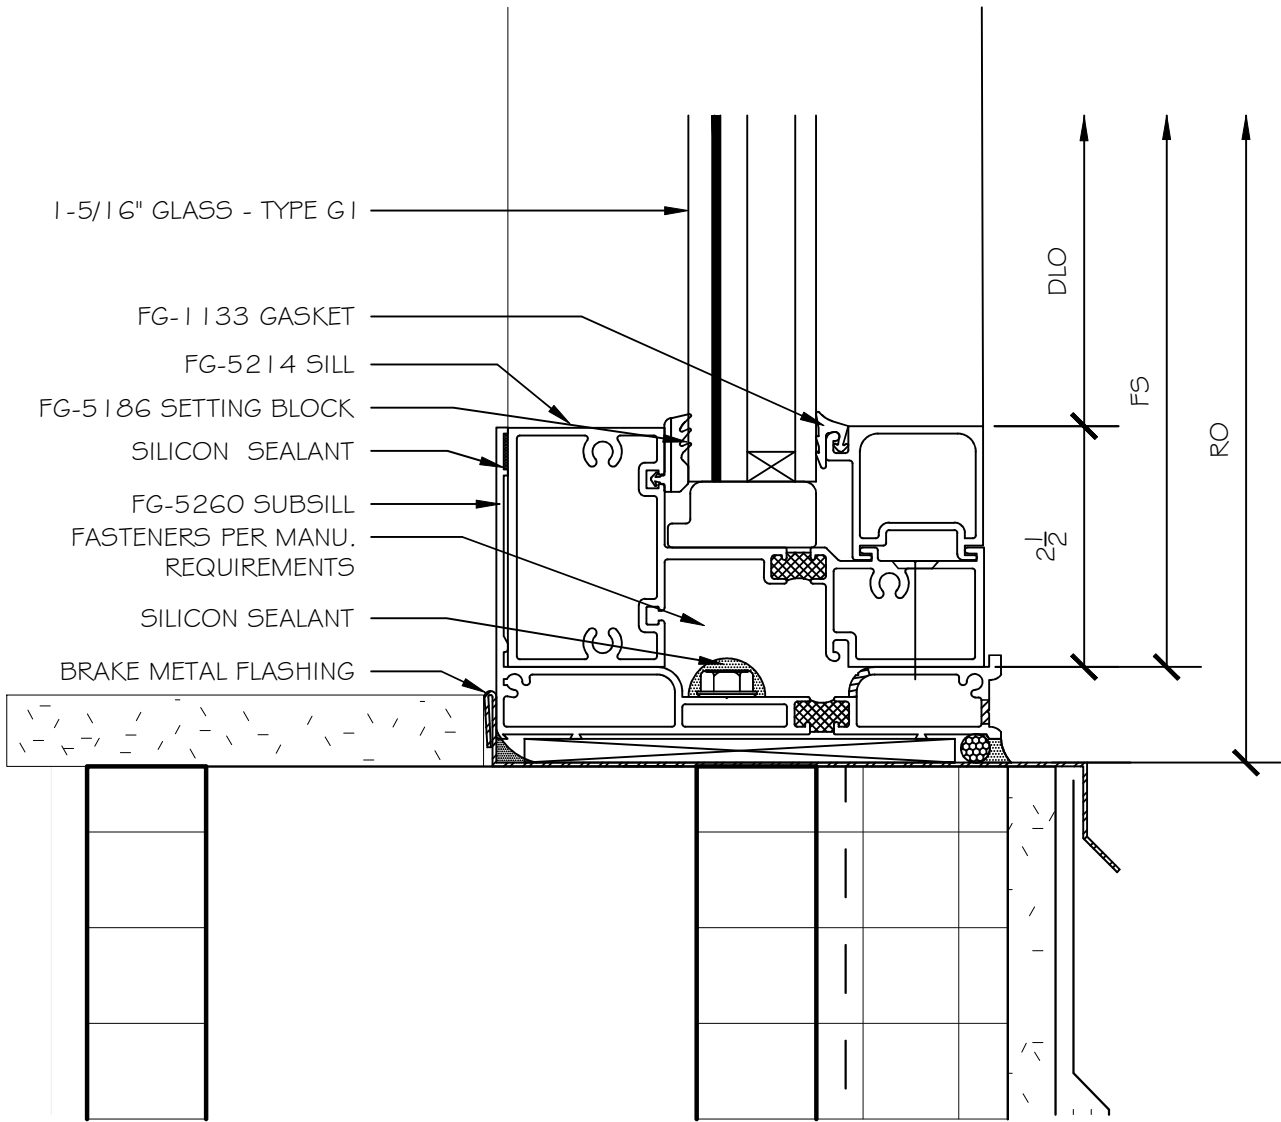

2. SILL DETAIL - 2-1/2" X 5" STOREFRONT SYSTEM

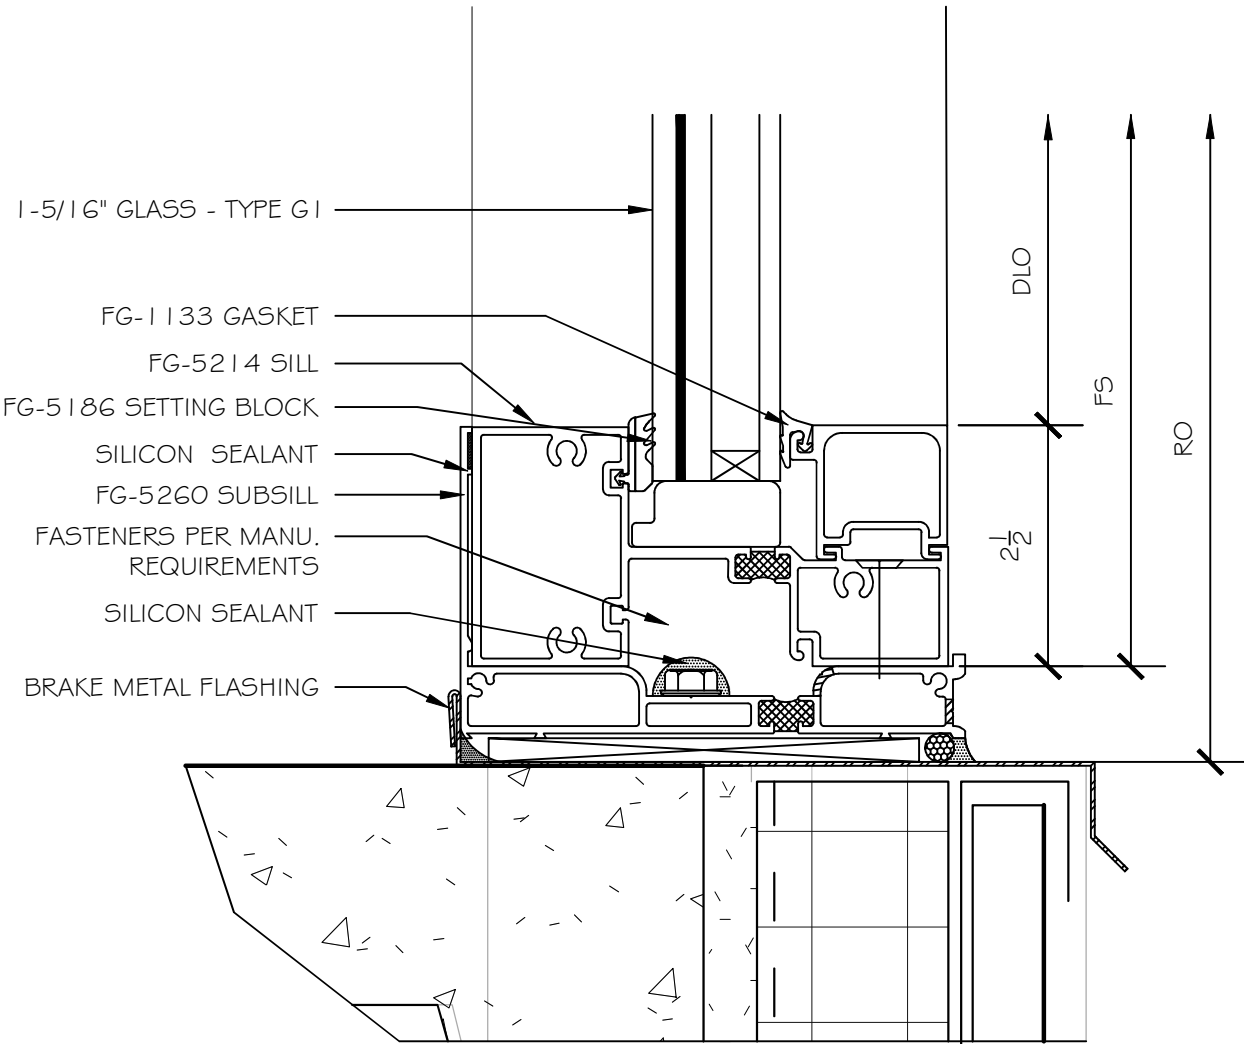

1. SILL DETAIL - 2-1/2" X 5" STOREFRONT SYSTEM

CAMP ROAD
MIDDLE
SCHOOL

1825 CAMP ROAD,
CHARLESTON, S.C. 29412



WWW.CLEARDRAFTINGSOLUTIONS.COM

GLAZING CONTRACTOR

THIS DRAWING AND THE INFORMATION ON
THIS PAGE ARE PROPERTY OF CLEAR
DRAFTING SOLUTIONS AND ITS CLIENT.
REPRODUCTION AND DISTRIBUTION OF
THIS INFORMATION IS PROHIBITED
WITHOUT WRITTEN CONSENT

ISSUE/REVISION



PROJECT NAME
CAMP ROAD MIDDLE SCHOOL

FILE NAME
camp_road.dwg

DESCRIPTION


SCALE
6" = 1 FT

DRAWN BY _____ CHECKED BY
AP

SHEET

D16.1

ELEVATION

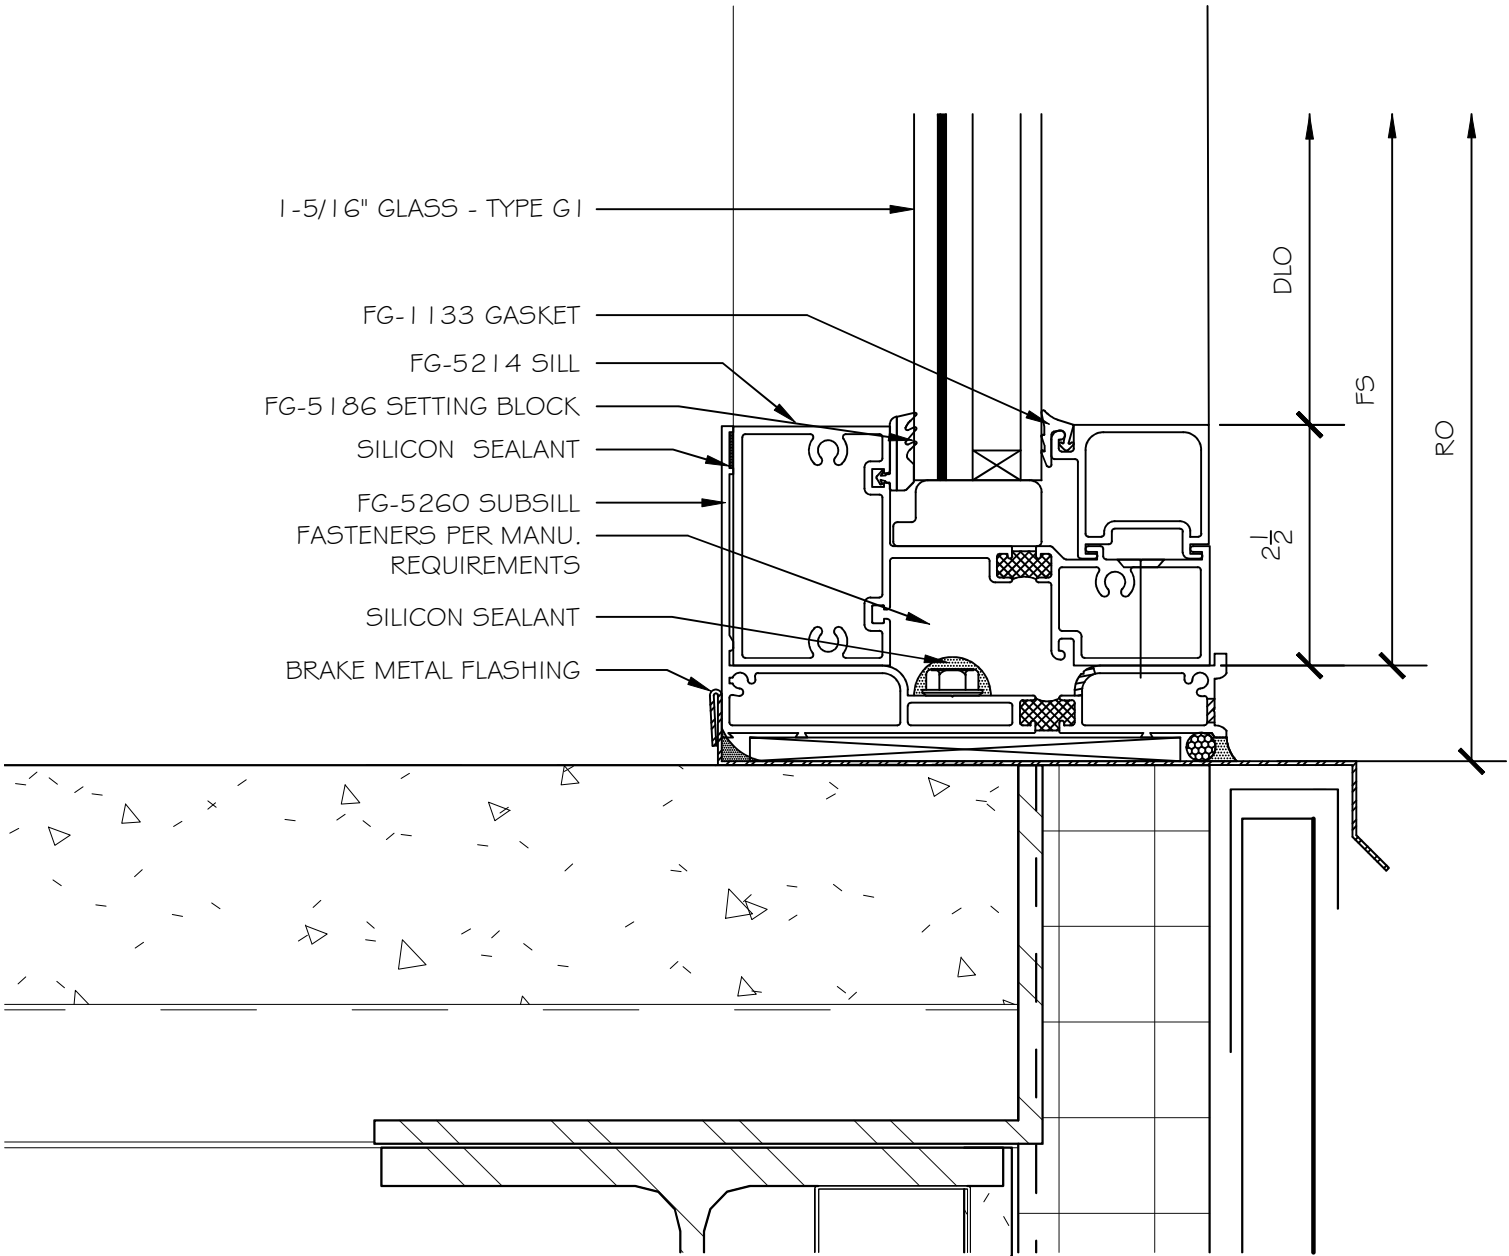

1. SILL DETAIL - 2-1/2" X 5" STOREFRONT SYSTEM

CAMP ROAD
MIDDLE
SCHOOL

1825 CAMP ROAD,
CHARLESTON, S.C. 29412



WWW.CLEARDRAFTINGSOLUTIONS.COM

GLAZING CONTRACTOR

THIS DRAWING AND THE INFORMATION ON
THIS PAGE ARE PROPERTY OF CLEAR
DRAFTING SOLUTIONS AND ITS CLIENT.
REPRODUCTION AND DISTRIBUTION OF
THIS INFORMATION IS PROHIBITED
WITHOUT WRITTEN CONSENT

ISSUE/REVISION

PROJECT NAME
CAMP ROAD MIDDLE SCHOOL

FILE NAME
camp_road.dwg

DESCRIPTION


SCALE
6" = 1 FT

DRAWN BY _____ CHECKED BY
AP


SHEET

D17.1


ELEVATION

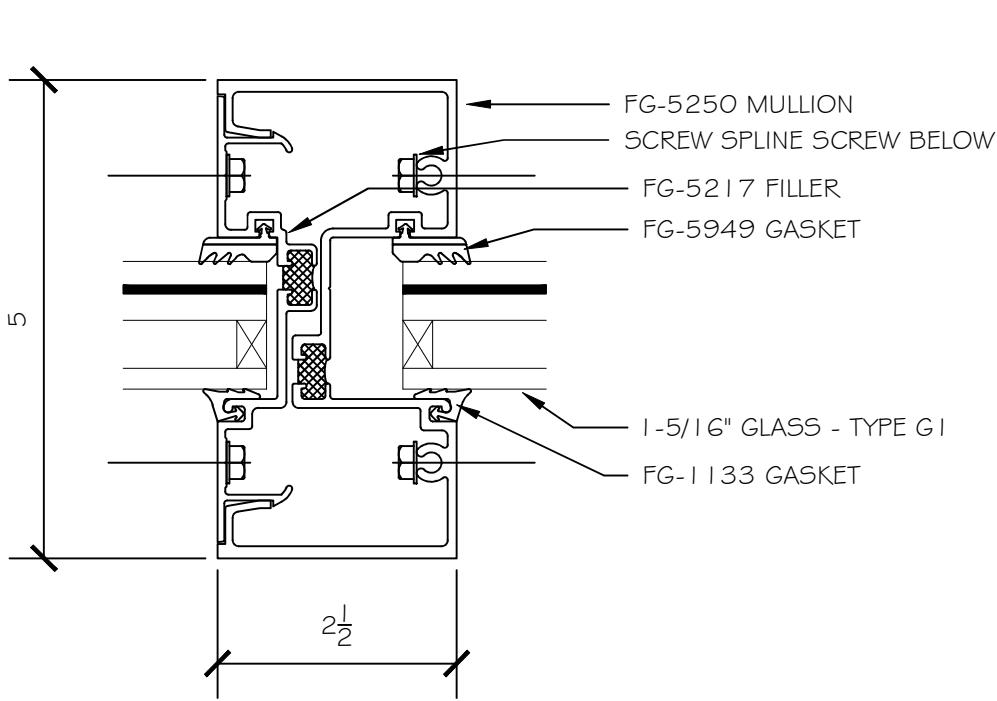


3. TYP. VERTICAL DETAIL - 2-1/2" X 5" STOREFRONT SYSTEM

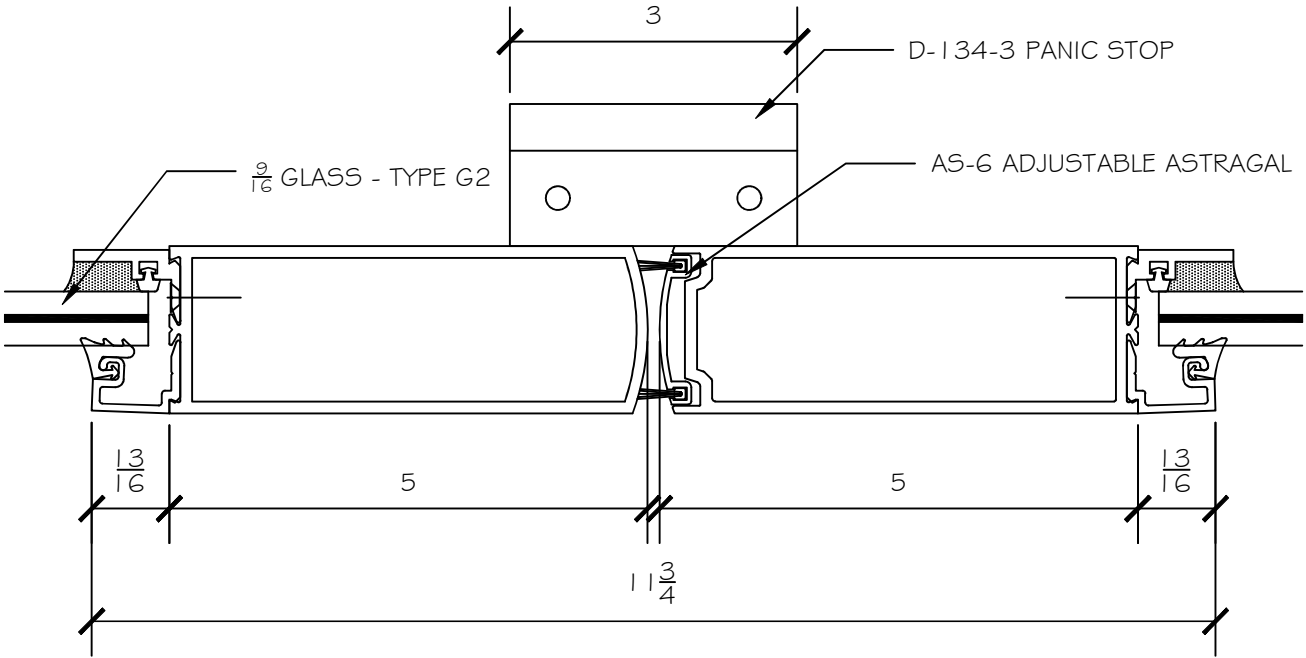


4. DOOR MEETING STILE - 2-1/2" X 5" STOREFRONT SYSTEM - WIDE STILE DOORS

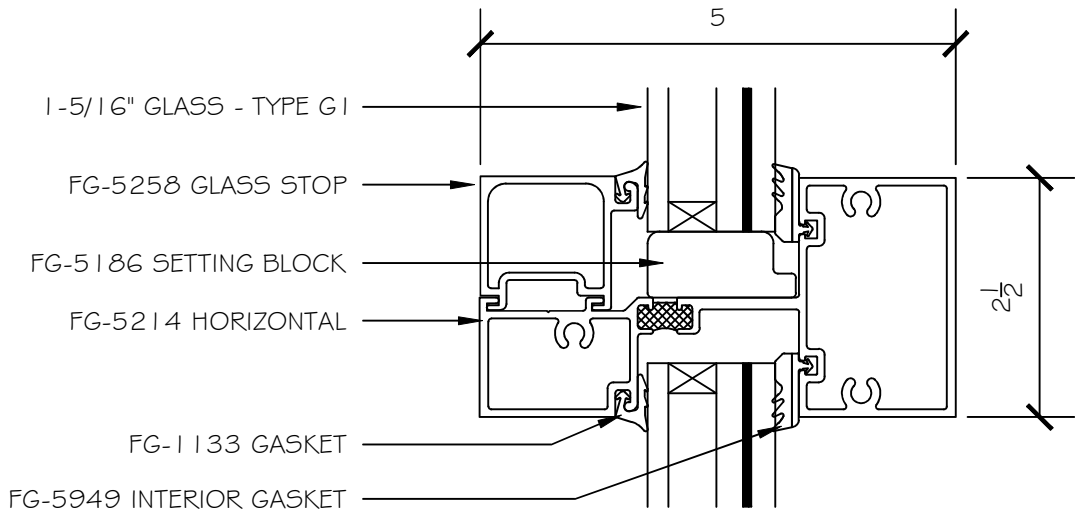


2. TYP. HORIZONTAL DETAIL - 2-1/2" X 5" STOREFRONT SYSTEM

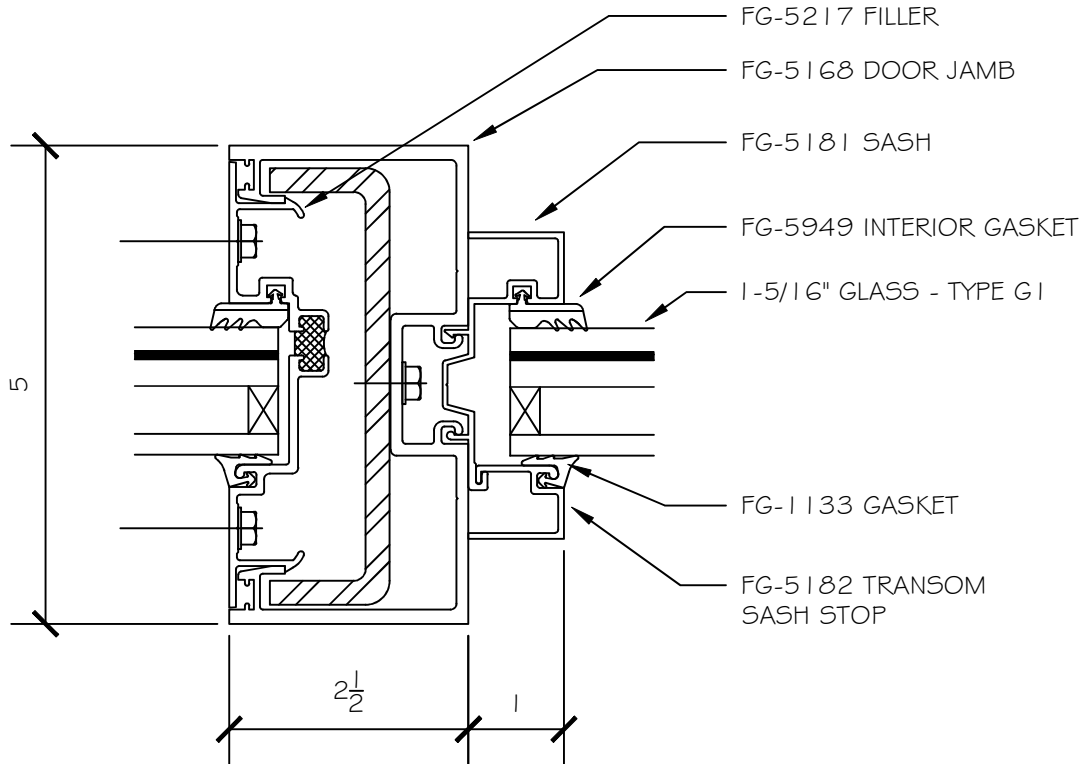


1. VERTICAL MULL AT TRANSOM - 2-1/2" X 5" STOREFRONT SYSTEM

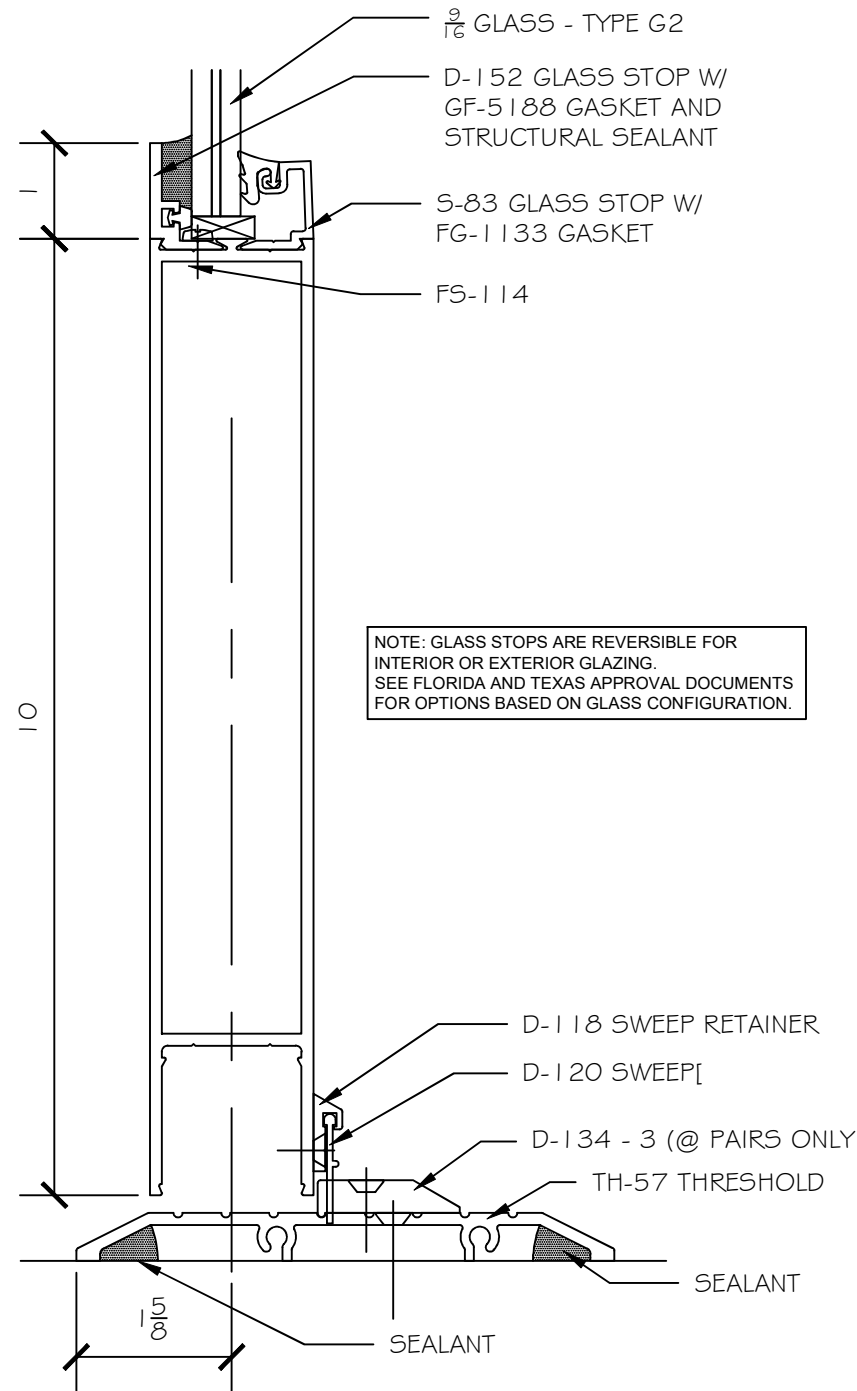

2. BOTTOM DOOR RAIL DETAIL - WIDE STILE DOORS

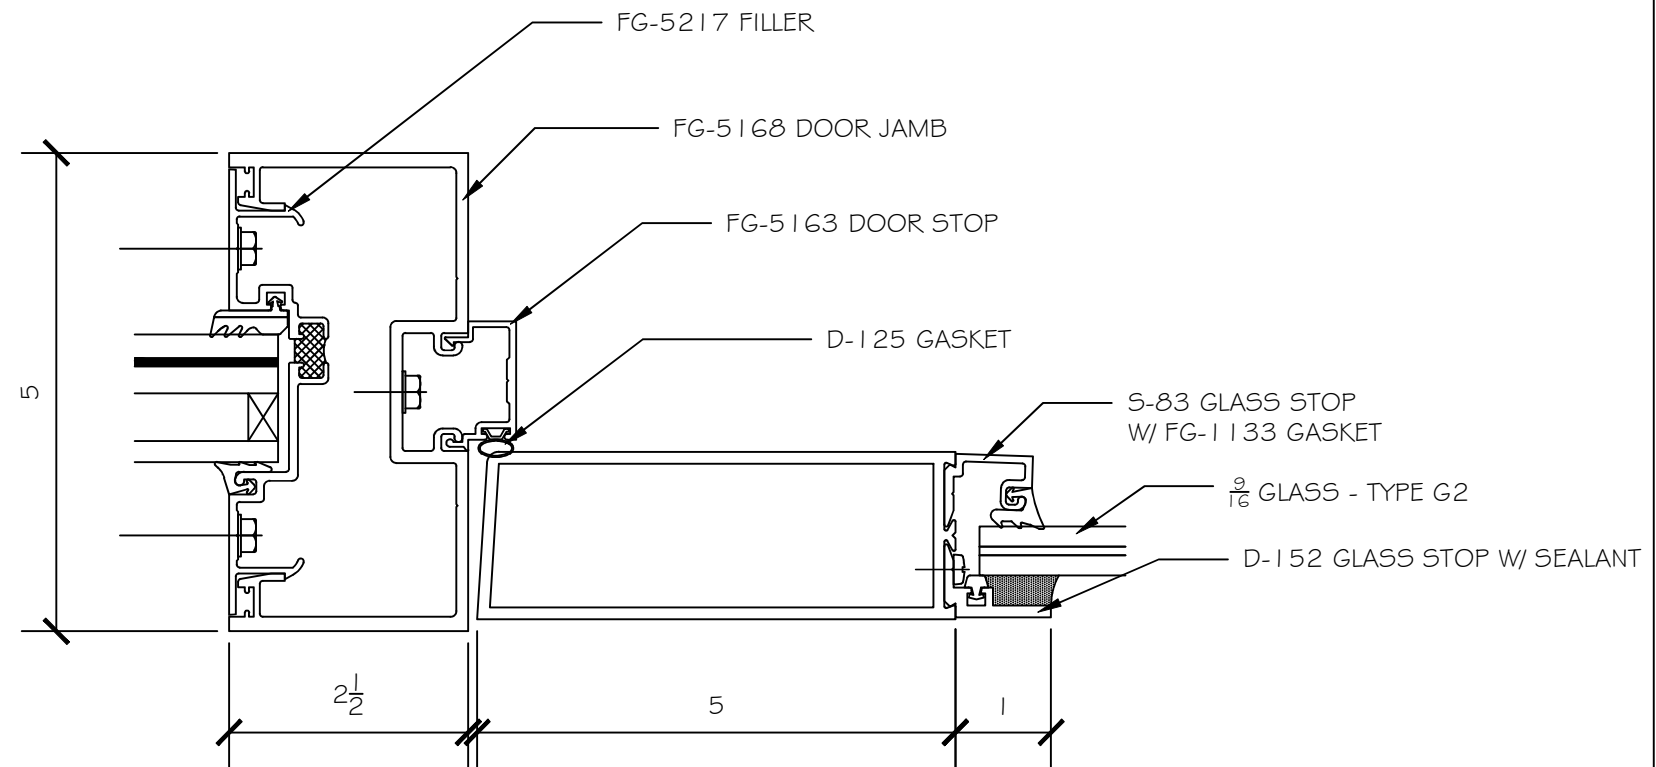

4. DETAIL AT DOOR JAMB AND SIDE LIGHT - 2-1/2" X 5" STOREFRONT SYSTEM - WIDE STILE DOORS

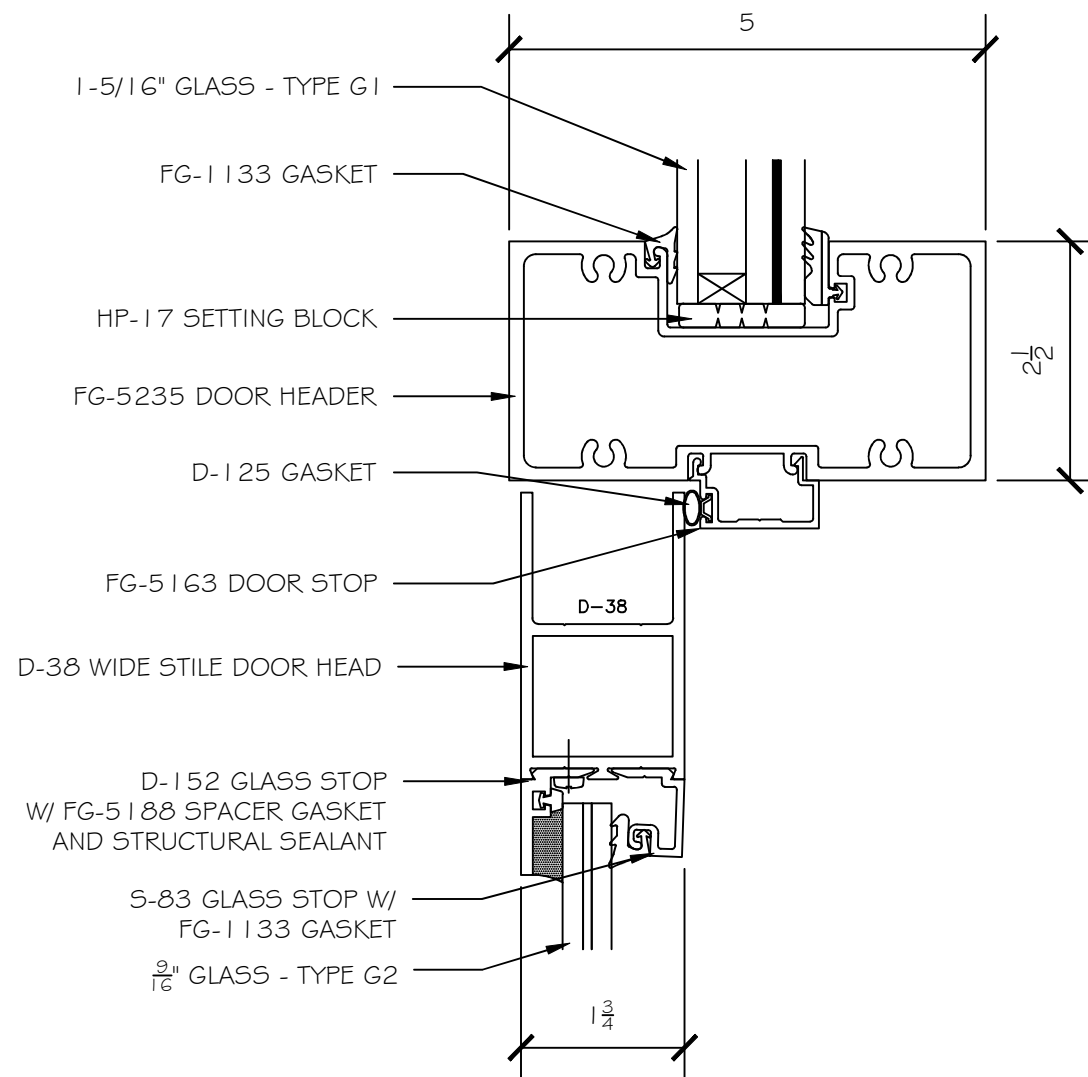

1. DETAIL AT DOOR HEADER- 2-1/2" X 5" STOREFRONT SYSTEM - WIDE STILE DOORS

CAMP ROAD MIDDLE SCHOOL

1825 CAMP ROAD,
CHARLESTON, S.C. 29412



WWW.CLEARDRAFTINGSOLUTIONS.COM

GLAZING CONTRACTOR

THIS DRAWING AND THE INFORMATION ON
THIS PAGE ARE PROPERTY OF CLEAR
DRAFTING SOLUTIONS AND ITS CLIENT.
REPRODUCTION AND DISTRIBUTION OF
THIS INFORMATION IS PROHIBITED
WITHOUT WRITTEN CONSENT

ISSUE/REVISION

PROJECT NAME
CAMP ROAD MIDDLE SCHOOL

FILE NAME
camp_road.dwg

DESCRIPTION

SCALE
6" = 1 FT

DRAWN BY _____ CHECKED BY
AP

SHEET

D18.1

ELEVATION

CAMP ROAD
MIDDLE
SCHOOL

1825 CAMP ROAD,
CHARLESTON, S.C. 29412



WWW.CLEARDRAFTINGSOLUTIONS.COM

GLAZING CONTRACTOR

THIS DRAWING AND THE INFORMATION ON
THIS PAGE ARE PROPERTY OF CLEAR
DRAFTING SOLUTIONS AND ITS CLIENT.
REPRODUCTION AND DISTRIBUTION OF
THIS INFORMATION IS PROHIBITED
WITHOUT WRITTEN CONSENT

ISSUE/REVISION



PROJECT NAME

CAMP ROAD MIDDLE SCHOOL

FILE NAME

camp_road.dwg

DESCRIPTION

SCALE

6" = 1 FT

DRAWN BY


AP

CHECKED BY

SHEET

D19.1

ELEVATION

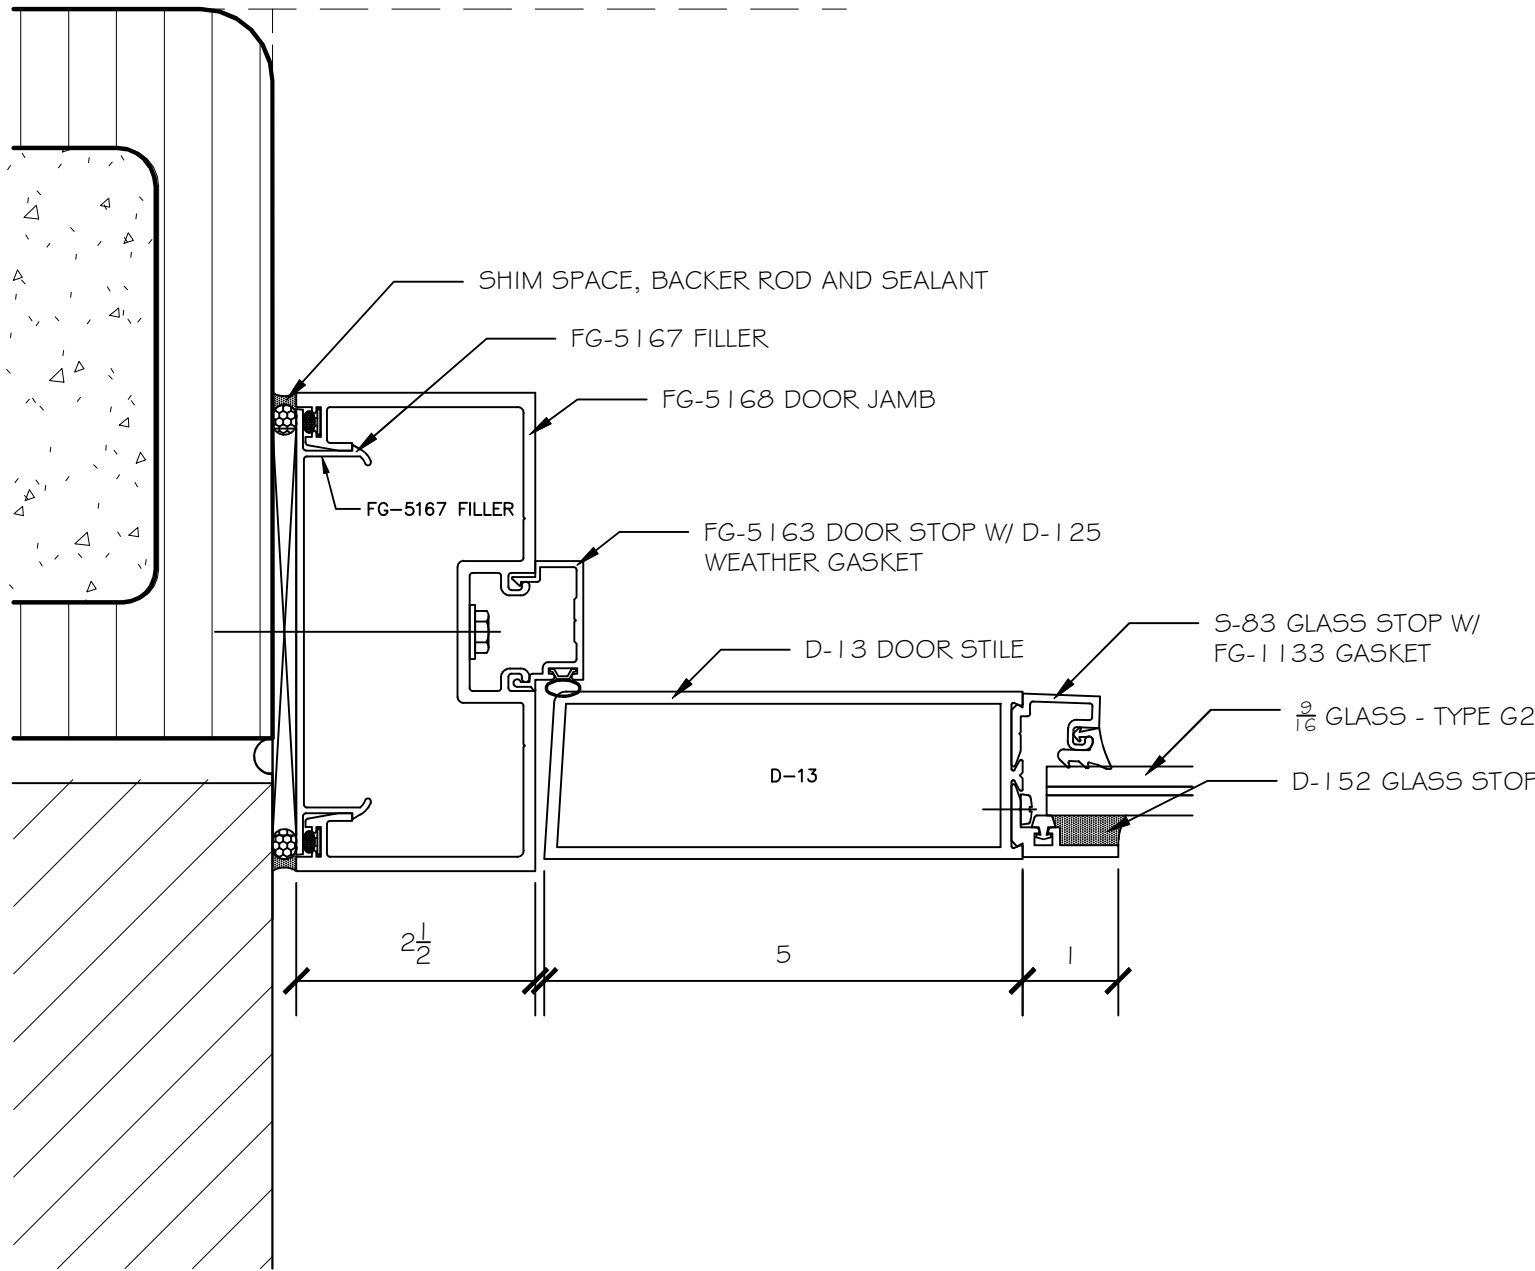

1. DOOR JAMB DETAIL - 2-1/2" X 5" STOREFRONT SYSTEM - WIDE STILE DOORS

CAMP ROAD
MIDDLE
SCHOOL

1825 CAMP ROAD,
CHARLESTON, S.C. 29412



WWW.CLEARDRAFTINGSOLUTIONS.COM

GLAZING CONTRACTOR

THIS DRAWING AND THE INFORMATION ON
THIS PAGE ARE PROPERTY OF CLEAR
DRAFTING SOLUTIONS AND ITS CLIENT.
REPRODUCTION AND DISTRIBUTION OF
THIS INFORMATION IS PROHIBITED
WITHOUT WRITTEN CONSENT

ISSUE/REVISION



PROJECT NAME

CAMP ROAD MIDDLE SCHOOL

FILE NAME

camp_road.dwg

DESCRIPTION

SCALE


6" = 1 FT

DRAWN BY _____ CHECKED BY
AP

SHEET

D20.1

ELEVATION

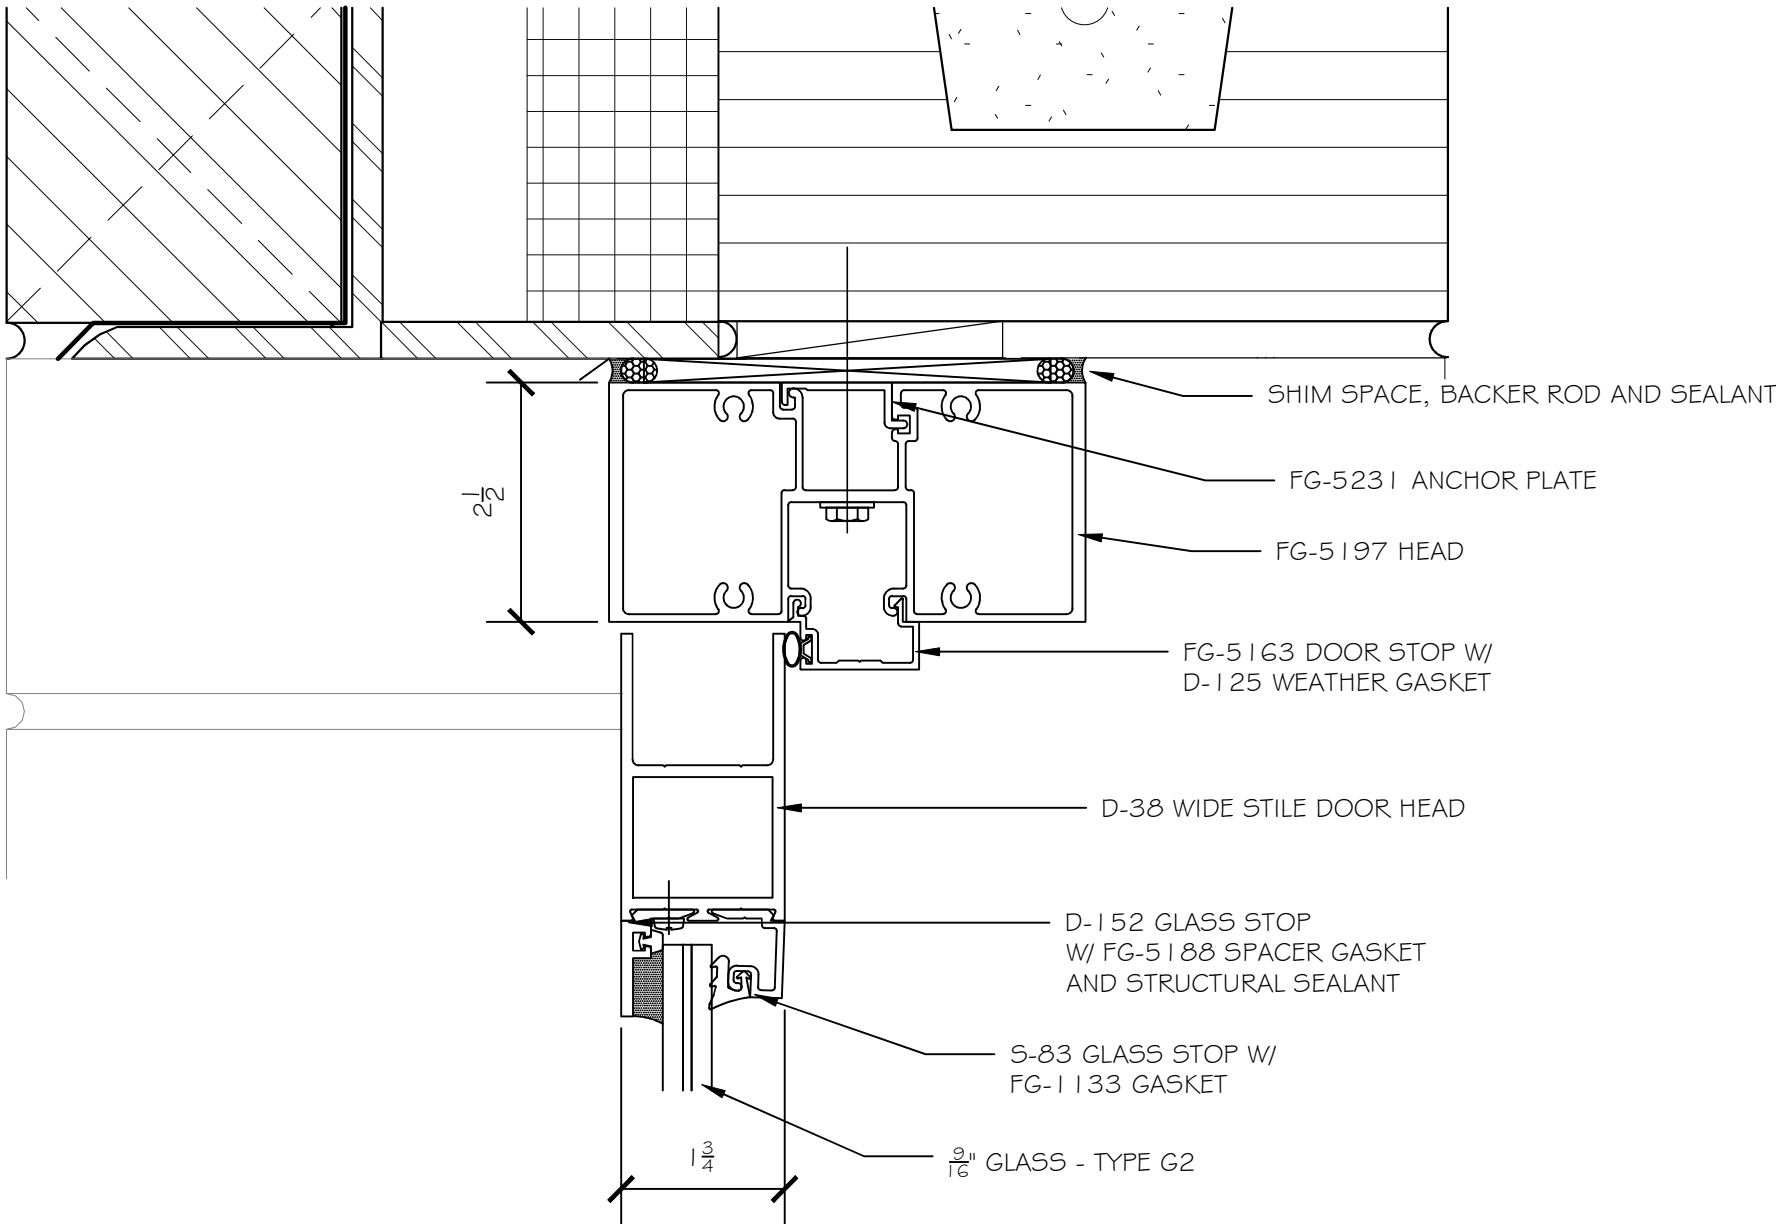

1. DOOR HEAD DETAIL - 2-1/2" X 5" STOREFRONT SYSTEM - WIDE STILE DOORS

CAMP ROAD
MIDDLE
SCHOOL

1825 CAMP ROAD,
CHARLESTON, S.C. 29412



WWW.CLEARDRAFTINGSOLUTIONS.COM

GLAZING CONTRACTOR

THIS DRAWING AND THE INFORMATION ON
THIS PAGE ARE PROPERTY OF CLEAR
DRAFTING SOLUTIONS AND ITS CLIENT.
REPRODUCTION AND DISTRIBUTION OF
THIS INFORMATION IS PROHIBITED
WITHOUT WRITTEN CONSENT

ISSUE/REVISION



PROJECT NAME
CAMP ROAD MIDDLE SCHOOL

FILE NAME
camp_road.dwg

DESCRIPTION


SCALE
6" = 1 FT

DRAWN BY _____ CHECKED BY
AP

SHEET

D21.1

ELEVATION

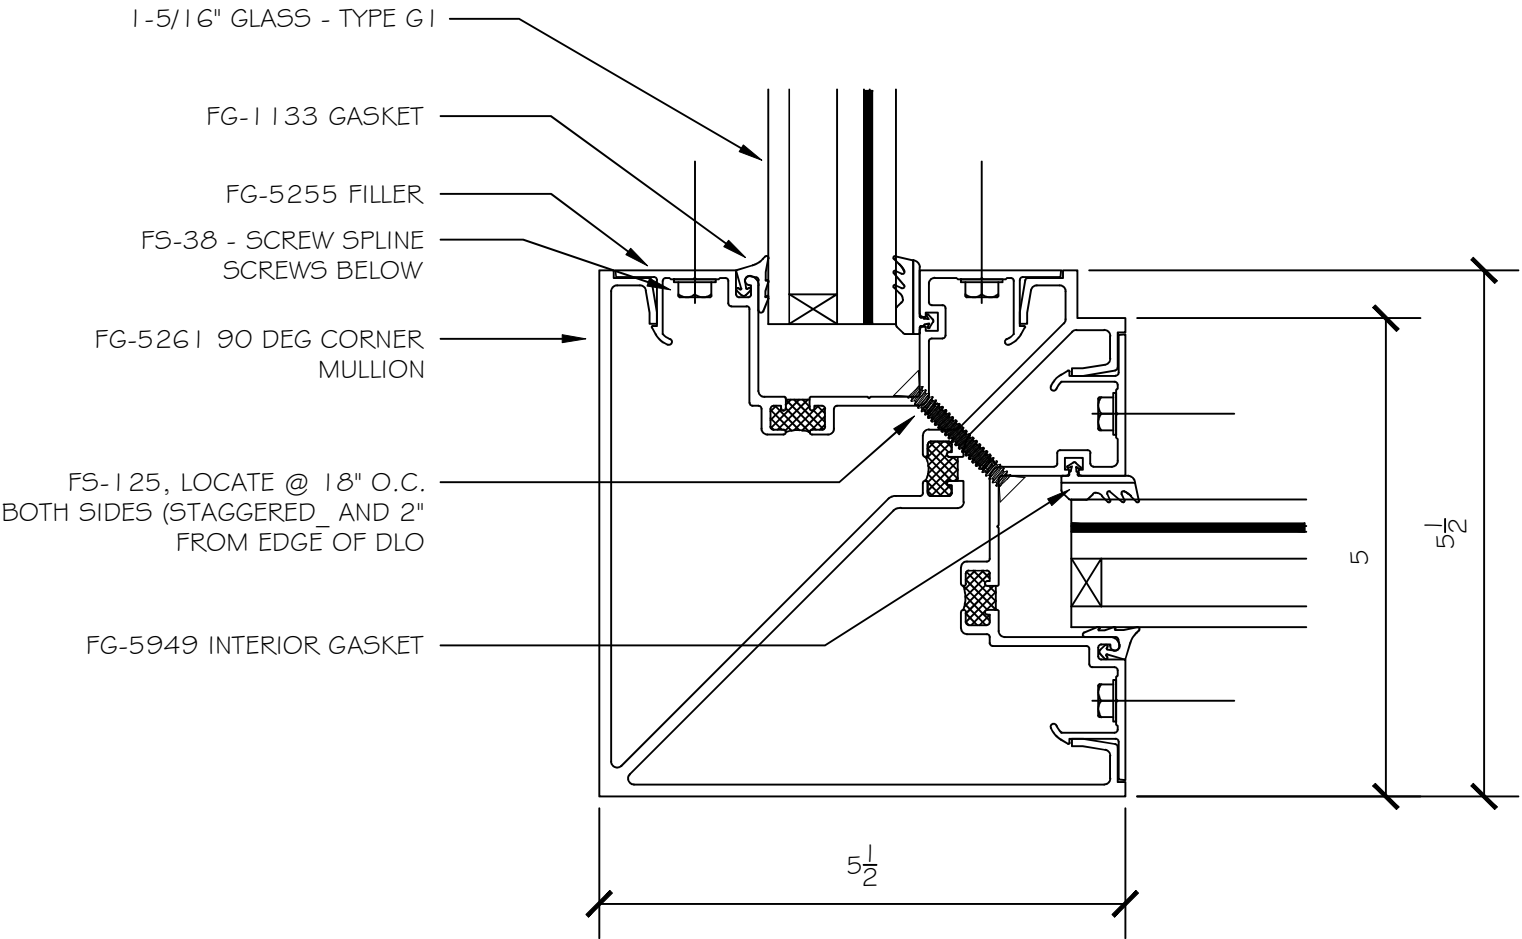

1. CORNER DETAIL - 2-1/2" X 5" STOREFRONT SYSTEM