

DAVID B. WAYMER
REC. CENTER RENOVATION
HUNTERSVILLE, N.C.
GLASS AND GLAZING SHOP DRAWINGS

DOOR SCHEDULE						
DOOR #	SIZE	GLAZING	STILE	DOOR SWING	FRAME	HW SET
002A	3'0"X7'0"	1/4"	WIDE	OUT	F02	HW- 1
002B	3'0"X7'0"	1/4"	WIDE	OUT	F02	HW- 1
002D	3'0"X7'0"	1/4"	WIDE	OUT	F02	HW- 1
003A	6'0"X7'0"	1/4"	WIDE	OUT	F04	HW- 1

HARDWARE SCHEDULE	
SET NUMBER	HARDWARE INFORMATION
HW- 1	ALL HARDWARE BY OTHERS
HW-2	

APPROVAL

☐ APPROVED

☐ APPROVED AS NOTED


☐ REVISE/ RESUBMIT

* APPROVAL INDICATES THAT THE INFORMATION CONVEYED IN THIS DRAWING SET ACCURATELY PORTRAYS THE DESIGN AND SCOPE OF WORK INTENDED FOR THE PROJECT.

SIGN

PRINT

ABBREVIATIONS	
A	- ANNEALED
AFF	- ABOVE FINISH FLOOR
BOH	- BOTTOM OF HORIZONTAL
DIM	- DIMENSION
DLO	- DAY LIGHT OPENING
DO	- DOOR OPENING
FF	- FINISHED FLOOR
FS	- FRAME SIZE
GC	- GENERAL CONTRACTOR
GS	- GLASS SIZE
HW	- HARDWARE
NTS	- NOT TO SCALE
REF	- REFERENCE
RO	- ROUGH OPENING
T	- TEMPERED
TOH	- TOP OF HORIZONTAL
VIF	- VERIFY IN FIELD

 SYMBOLS	
	GLASS TYPE
	DETAIL CALL OUT
	CENTER LINE
	FROSTED FILM
	REVISION NUMBER CALL OUT
	DOOR NUMBER

GLASS TYPES	
SYMBOL	GLASS INFORMATION
	1" OVERALL INSULATED UNITS, SN 68
	¼" CLEAR TEMPERED
	NOT USED
	NOT USED

MATERIAL SPECS	
FIXED STOREFRONT WINDOWS	MATERIAL: US ALUMINUM FT45 I FINISH: CLEAR ANODIZED FRAMES: SEE ELEVATIONS
CURTAIN WALL WINDOWS	MATERIAL: US ALUMINUM 2200 SERIES FINISH: CLEAR ANODIZED FRAMES: SEE ELEVATIONS
STOREFRONT DOORS	MATERIAL: US ALUMINUM 500 STILE FINISH: CLEAR ANODIZED FRAMES: SEE ELEVATIONS
SEALANT	MATERIAL: DOW CORNING 795 FINISH: GRAY FRAMES: ALL

SHEET INDEX	
SHEET	DESCRIPTION
C1.1	COVER/INFORMATION
PA-1	1 ST FLOOR PLAN
E1.1	CW ELEVATIONS
E2.1	CW ELEVATIONS
E3.1	SF ELEVATIONS
E4.1	SF ELEVATIONS
E5.1	SF ELEVATIONS
E6.1	SF ELEVATIONS
E7.1	SF ELEVATIONS
E8.1	SF ELEVATIONS
E9.1	SF ELEVATIONS
D1.1	DETAILS
D2.1	DETAILS
D3.1	DETAILS
D4.1	DETAILS

GENERAL NOTES

1. CLEAR DRAFTING SOLUTIONS LLC. ASSUMES NO RESPONSIBILITY FOR ERRORS RESULTING IN THE UNAUTHORIZED USE OF THESE DRAWINGS.

2. BLOCKING AND SUPPORT REQUIRED FOR INSTALLATION WILL BE SPECIFIED AND INSTALLED BY OTHERS.

3. ALL DIMENSIONS ARE TO BE FIELD VERIFIED AND/OR APPROVED BY GENERAL CONTRACTOR PRIOR TO MATERIALS BEING ORDERED AND FABRICATED.

4. ROUGH OPENINGS PROVIDED MUST BE SQUARE/PLUMB AND WITHIN BUILDING TOLERANCES

5. ALL STRUCTURAL AND FASTENER INFORMATION CONVEYED BY THESE DRAWINGS ARE FOR REFERENCE ONLY. IT IS THE RESPONSIBILITY OF THE CUSTOMER TO COMPLY WITH MANUFACTURER REQUIREMENTS.

6. IT IS THE RESPONSIBILITY OF THE ARCHITECT AND GENERAL CONTRACTOR TO ENSURE THE PRODUCTS SELECTED BY THEM MEET ALL CODE REQUIREMENTS FOR THIS PROJECT.

7. ALL FRAMING SYSTEMS AND PRODUCTS IN THIS DOCUMENT ARE TO BE INSTALLED PER THE MANUFACTURER.

8. IT IS THE RESPONSIBILITY OF THE CONTRACTOR AND ARCHITECT TO ENSURE THAT THE STRUCTURE PROVIDED CAN SUPPORT AND WITHSTAND THE LOADS IMPOSED BY THE SYSTEM DETAILED IN THESE DRAWINGS.

WAYMER REC
CENTER
RENOVATION
HUNTERSVILLE, N.C.



WWW.CLEARDRAFTINGSOLUTIONS.COM

GLAZING CONTRACTOR

THIS DRAWING AND THE INFORMATION ON THIS PAGE ARE PROPERTY OF CLEAR DRAFTING SOLUTIONS AND ITS CLIENT. REPRODUCTION AND DISTRIBUTION OF THIS INFORMATION IS PROHIBITED WITHOUT WRITTEN CONSENT

ISSUE/REVISION

09.27.19 - ISSUED

PROJECT NAME
WAYMER REC. CENTER

FILE NAME
waymer.dwg

DESCRIPTION

SCALE
Not to Scale

DRAWN BY
AP

CHECKED BY

SHEET
C1.1
Cover

WAYMER REC
CENTER
RENOVATION
HUNTERSVILLE, N.C.



WWW.CLEARDRAFTINGSOLUTIONS.COM

GLAZING CONTRACTOR

THIS DRAWING AND THE INFORMATION ON THIS PAGE ARE PROPERTY OF CLEAR DRAFTING SOLUTIONS AND ITS CLIENT. REPRODUCTION AND DISTRIBUTION OF THIS INFORMATION IS PROHIBITED WITHOUT WRITTEN CONSENT

ISSUE/REVISION

09.27.19 - ISSUED

PROJECT NAME
WAYMER REC. CENTER

FILE NAME
waymer.dwg

DESCRIPTION


SCALE
NOT TO SCALE

DRAWN BY _____ CHECKED BY
AP

SHEET

PA-1

FLOOR PLAN

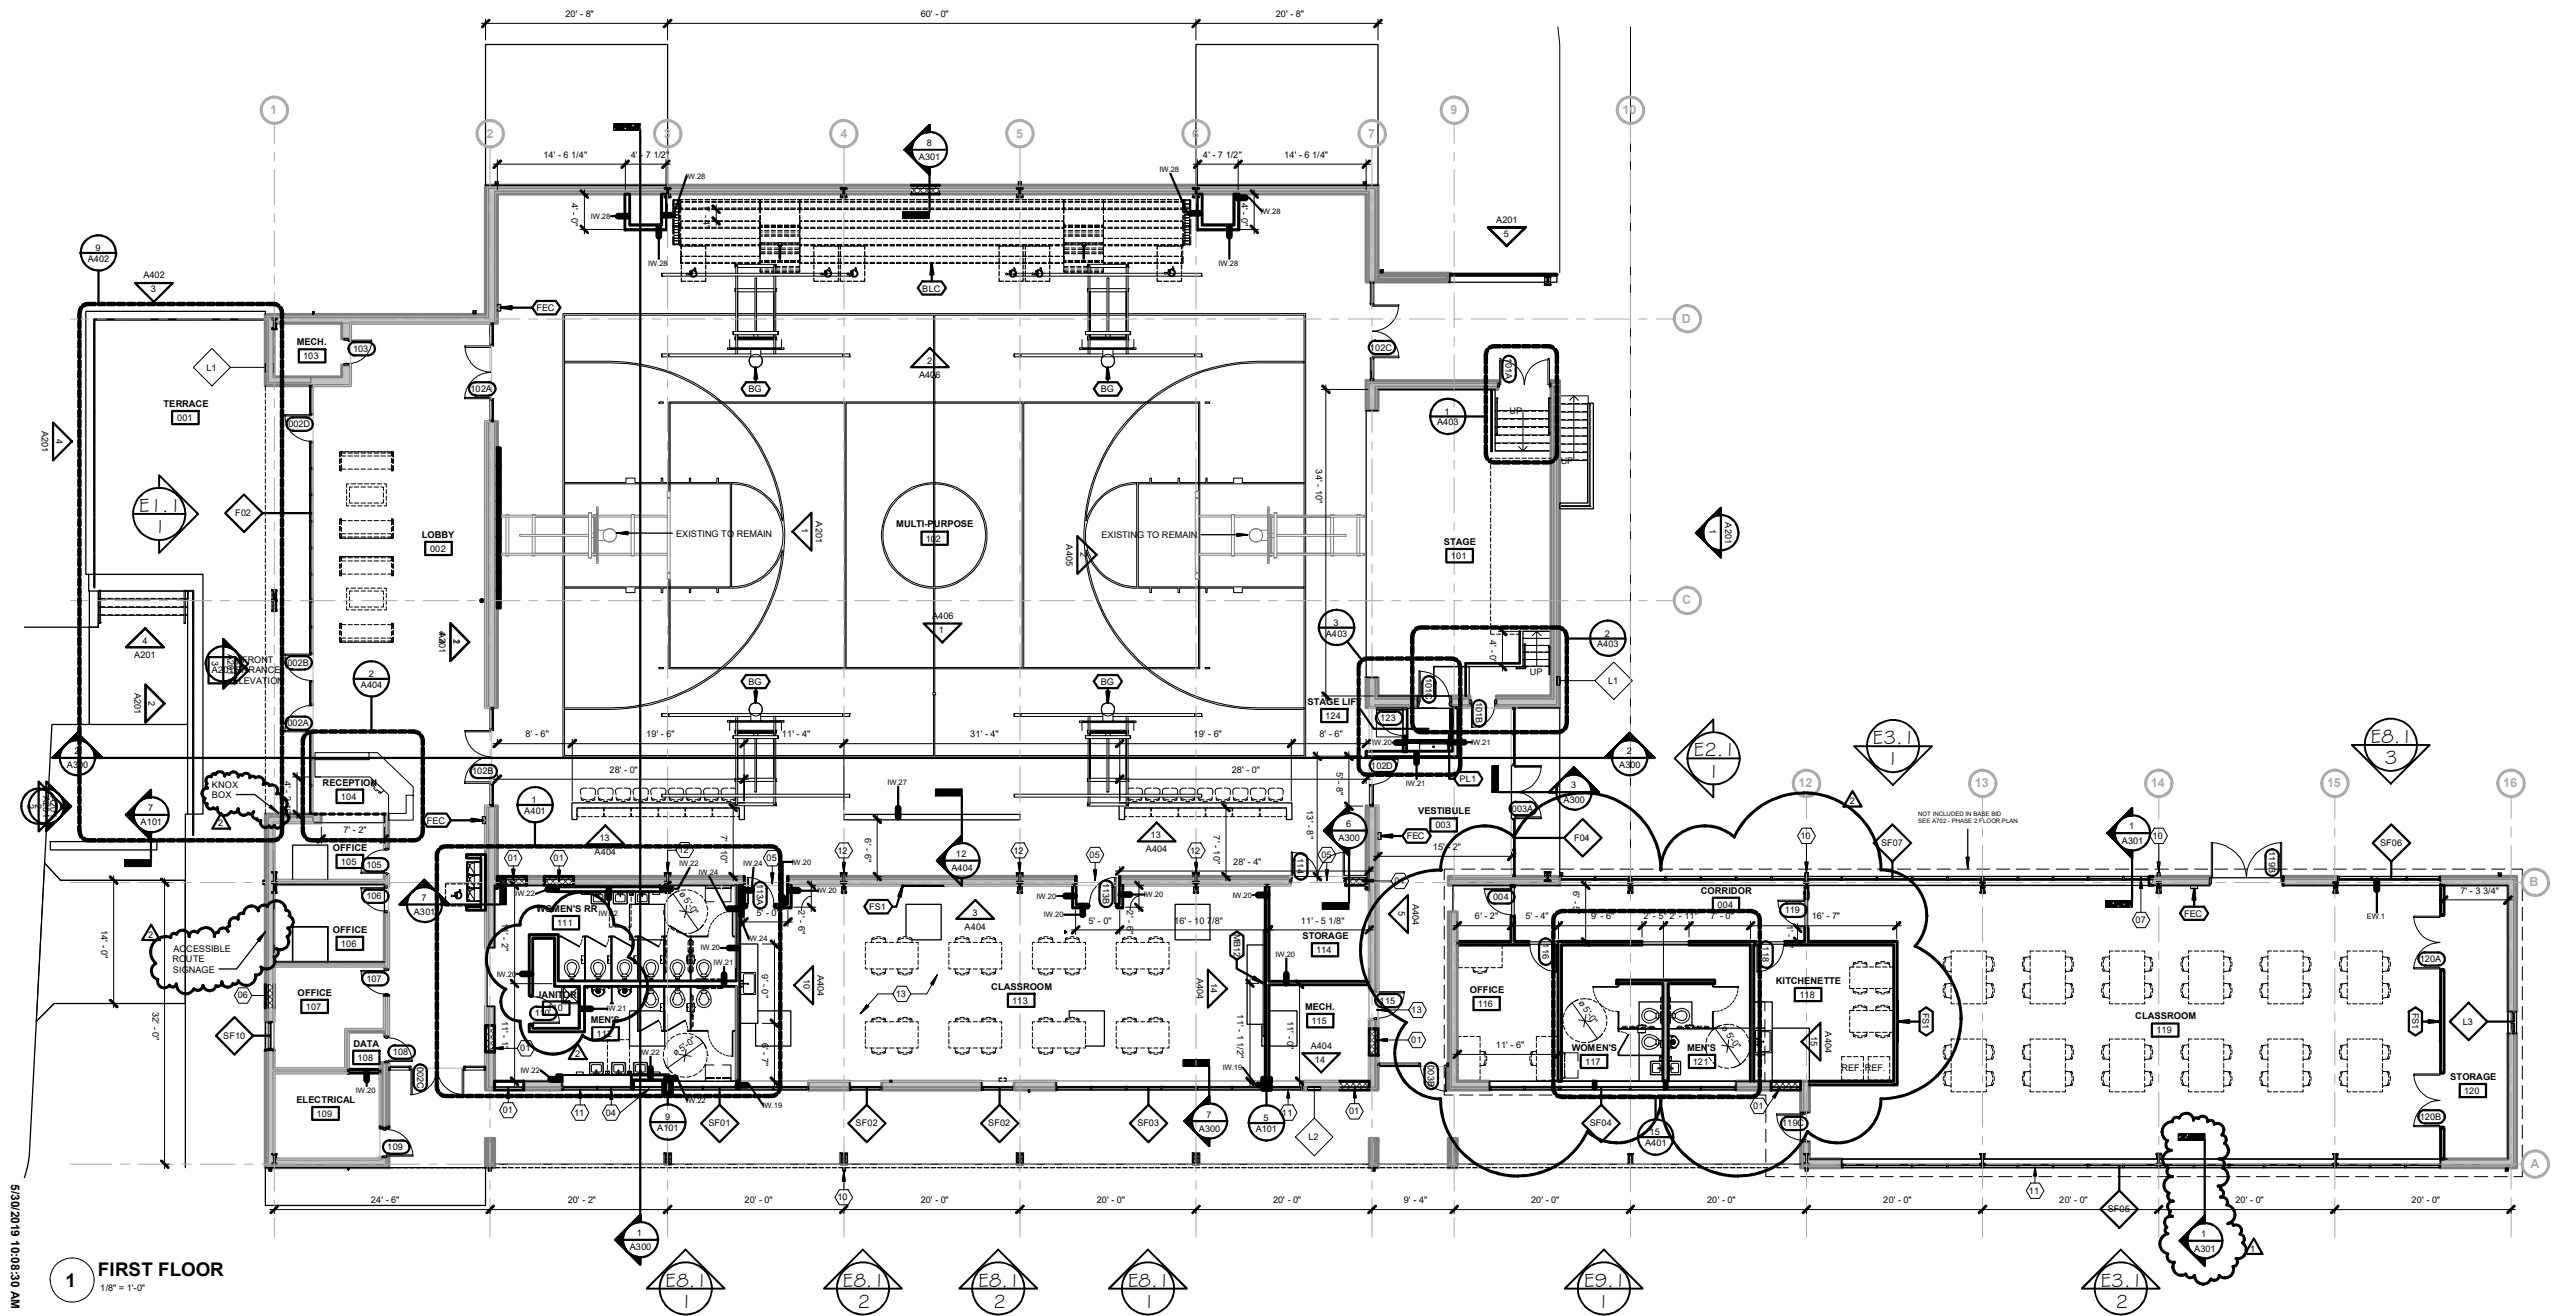

WAYMER REC
CENTER
RENOVATION
HUNTERSVILLE, N.C.



WWW.CLEARDRAFTINGSOLUTIONS.COM

GLAZING CONTRACTOR

THIS DRAWING AND THE INFORMATION ON THIS PAGE ARE PROPERTY OF CLEAR DRAFTING SOLUTIONS AND ITS CLIENT. REPRODUCTION AND DISTRIBUTION OF THIS INFORMATION IS PROHIBITED WITHOUT WRITTEN CONSENT

ISSUE/REVISION

09.27.19 - ISSUED

PROJECT NAME
WAYMER REC. CENTER

FILE NAME
waymer.dwg

DESCRIPTION

SCALE
NOT TO SCALE


DRAWN BY _____ CHECKED BY _____
AP

SHEET

E1.1

ELEVATION

FILED VERIFY ALL DIMENSIONS PRIOR TO FABRICATION

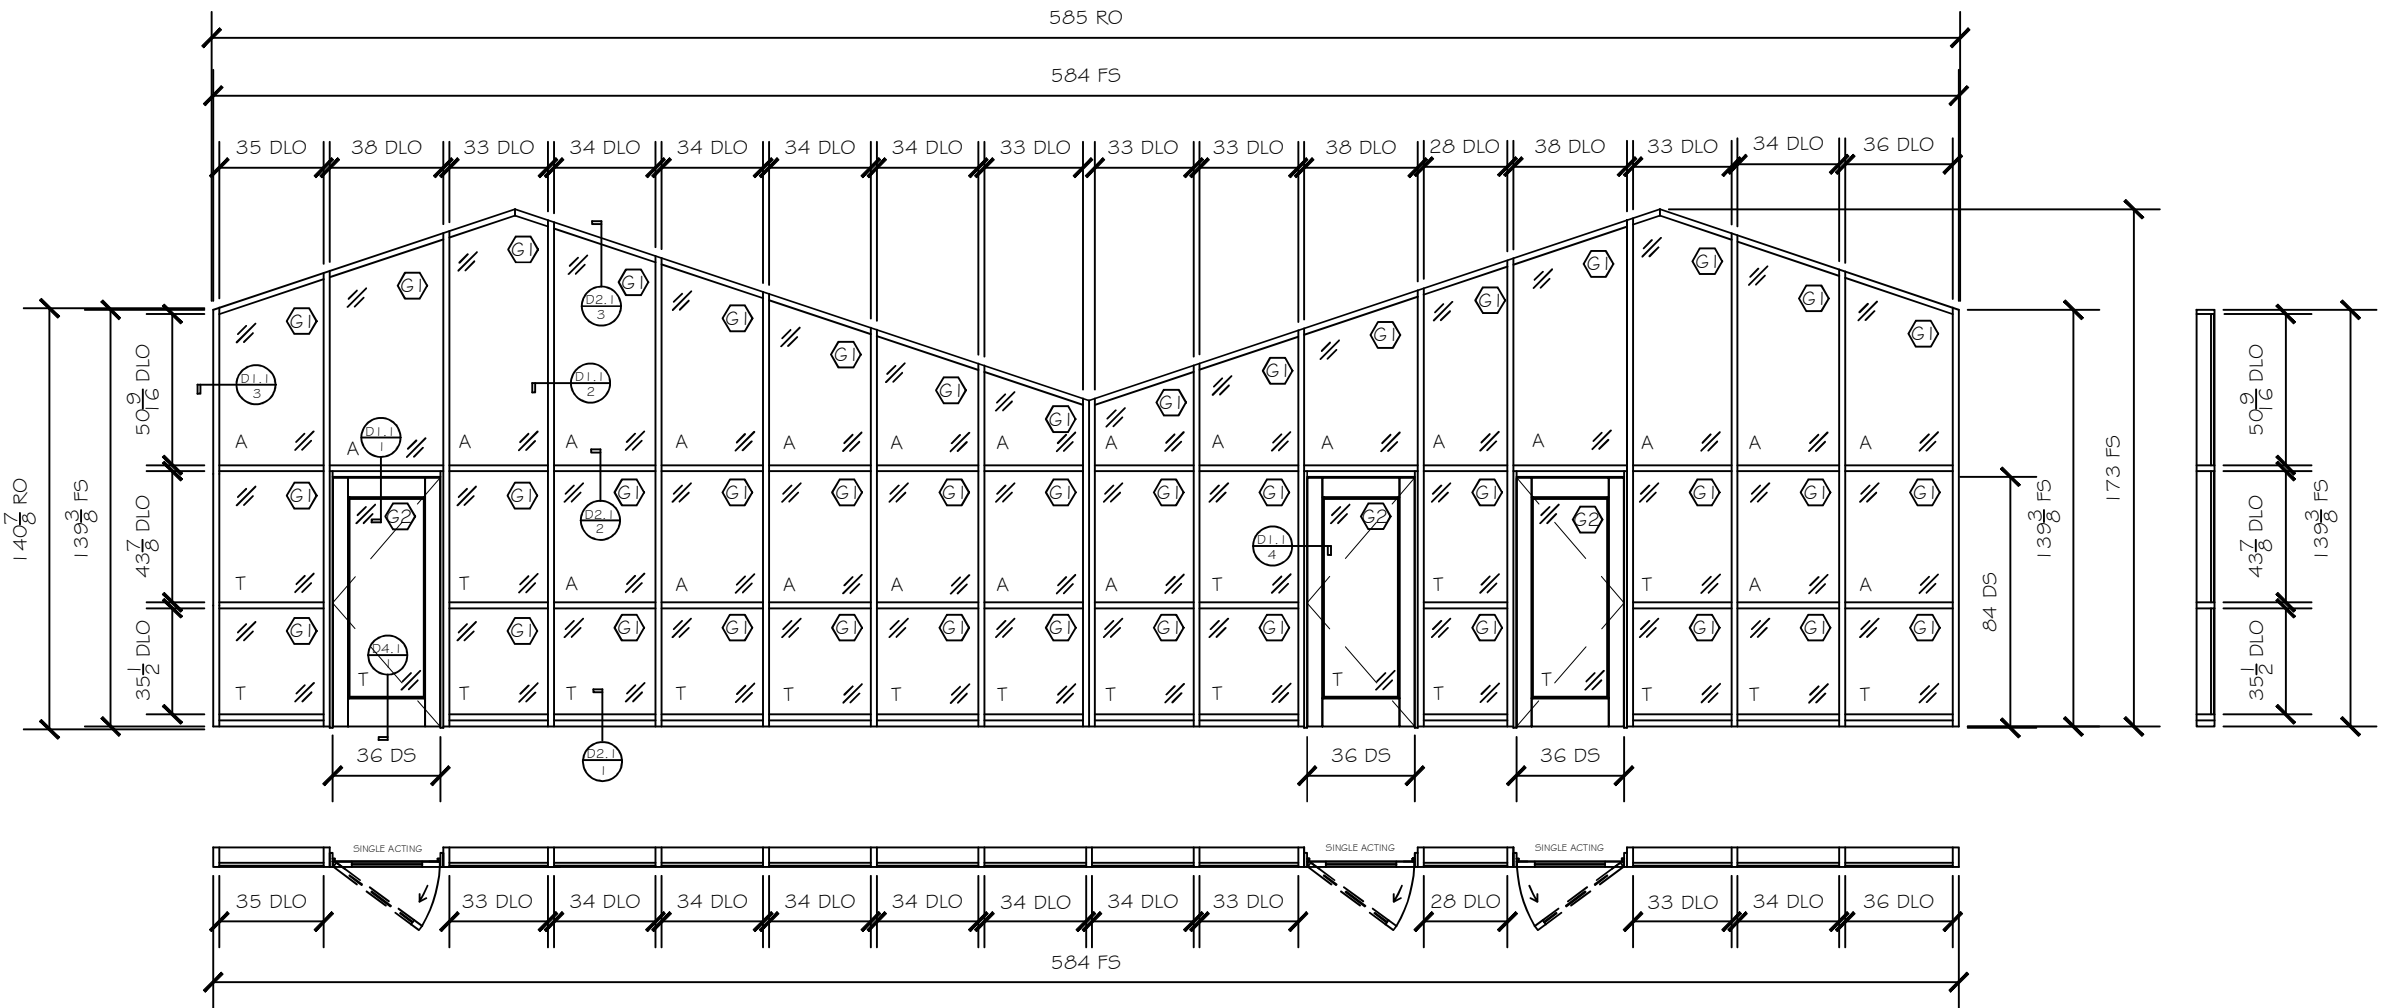

WAYMER REC
CENTER
RENOVATION
HUNTERSVILLE, N.C.



WWW.CLEARDRAFTINGSOLUTIONS.COM

GLAZING CONTRACTOR

THIS DRAWING AND THE INFORMATION ON THIS PAGE ARE PROPERTY OF CLEAR DRAFTING SOLUTIONS AND ITS CLIENT. REPRODUCTION AND DISTRIBUTION OF THIS INFORMATION IS PROHIBITED WITHOUT WRITTEN CONSENT

ISSUE/REVISION

09.27.19 - ISSUED

PROJECT NAME
WAYMER REC. CENTER

FILE NAME
waymer.dwg

DESCRIPTION


SCALE
NOT TO SCALE

DRAWN BY CHECKED BY
AP

SHEET

E2.1

ELEVATION

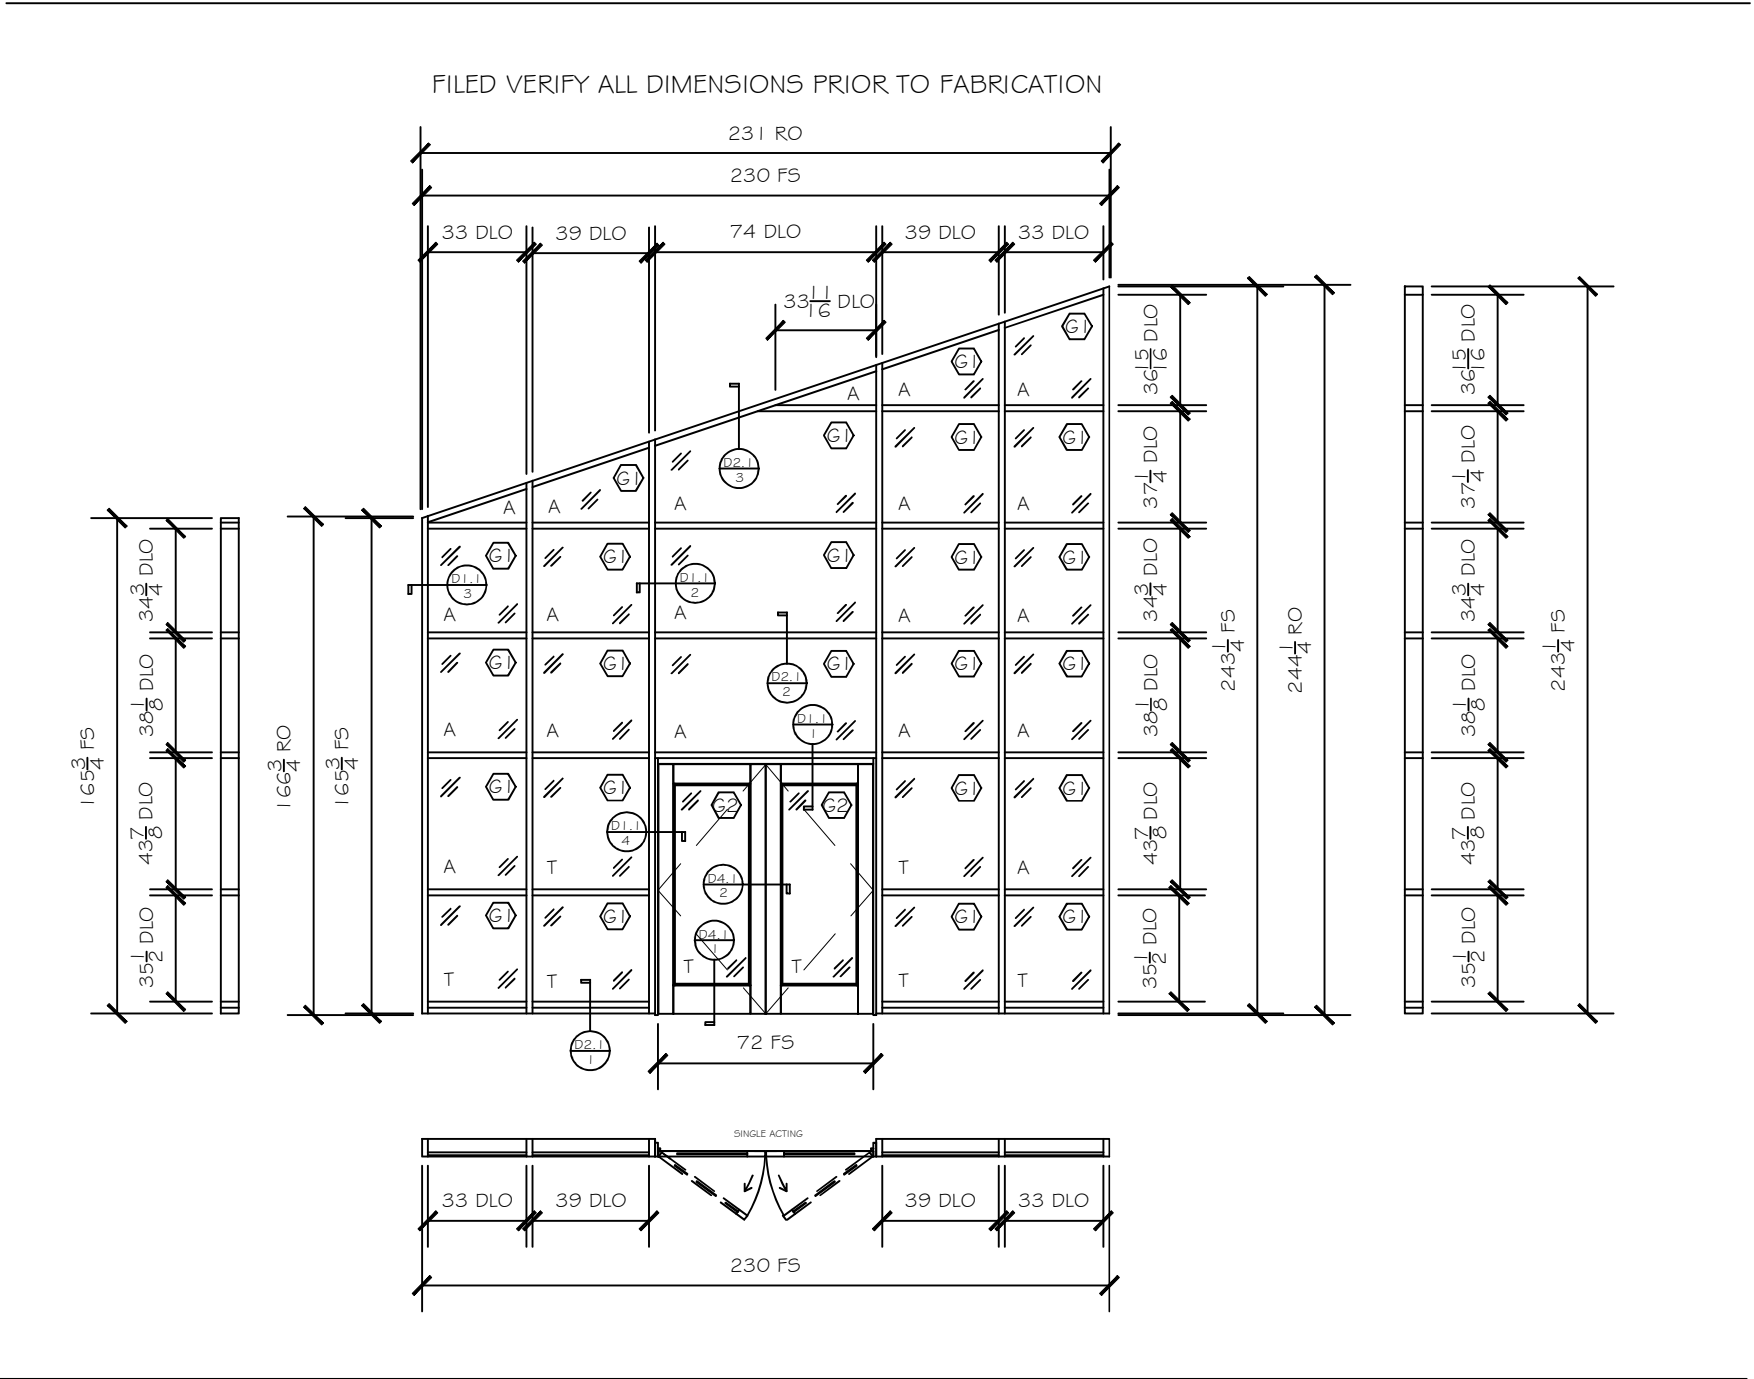

I. FRAME TYPE "FO4" - 2" X 7" THERMALLY BROKEN CURTAIN WALL SYSTEM - US ALUMINUM 2200 SERIES - X1 REQUIRED

WAYMER REC
CENTER
RENOVATION
HUNTERSVILLE, N.C.



WWW.CLEARDRAFTINGSOLUTIONS.COM

GLAZING CONTRACTOR

THIS DRAWING AND THE INFORMATION ON
THIS PAGE ARE PROPERTY OF CLEAR
DRAFTING SOLUTIONS AND ITS CLIENT.
REPRODUCTION AND DISTRIBUTION OF
THIS INFORMATION IS PROHIBITED
WITHOUT WRITTEN CONSENT

ISSUE/REVISION

09.27.19 - ISSUED

PROJECT NAME
WAYMER REC. CENTER

FILE NAME
waymer.dwg

DESCRIPTION

SCALE
NOT TO SCALE


DRAWN BY CHECKED BY
AP

SHEET

E3.1

ELEVATION

FILED VERIFY ALL DIMENSIONS PRIOR TO FABRICATION

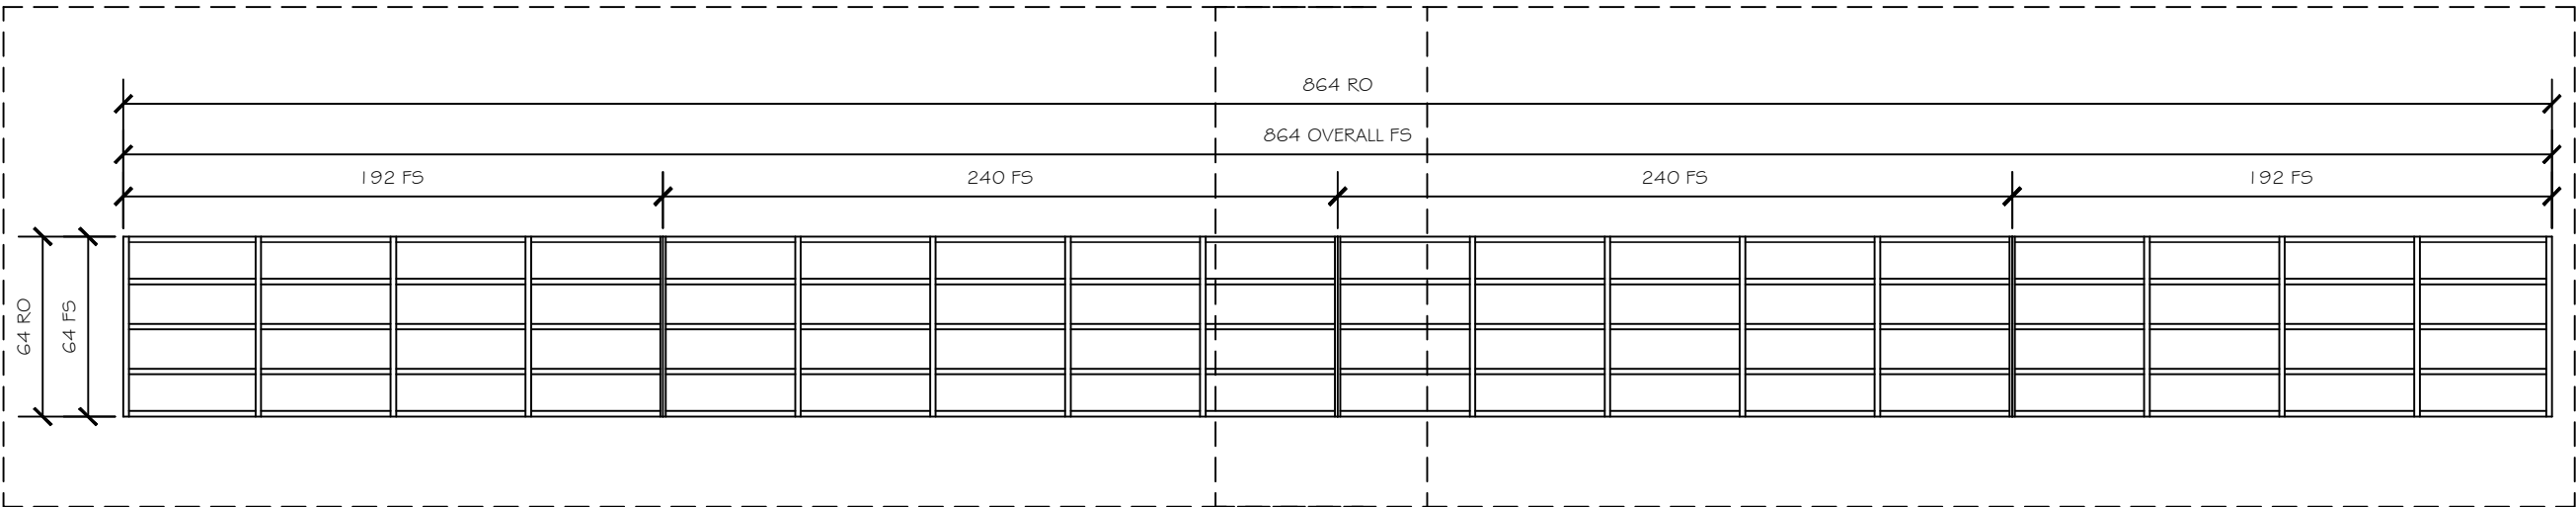


SEE PAGE E6.1

SEE PAGE E7.1

2. FRAME TYPE "SFO5" - 2" X 4-1/2" THERMALLY BROKEN STOREFRONT SYSTEM - US ALUMINUM FT45 I - X1 REQUIRED

FILED VERIFY ALL DIMENSIONS PRIOR TO FABRICATION

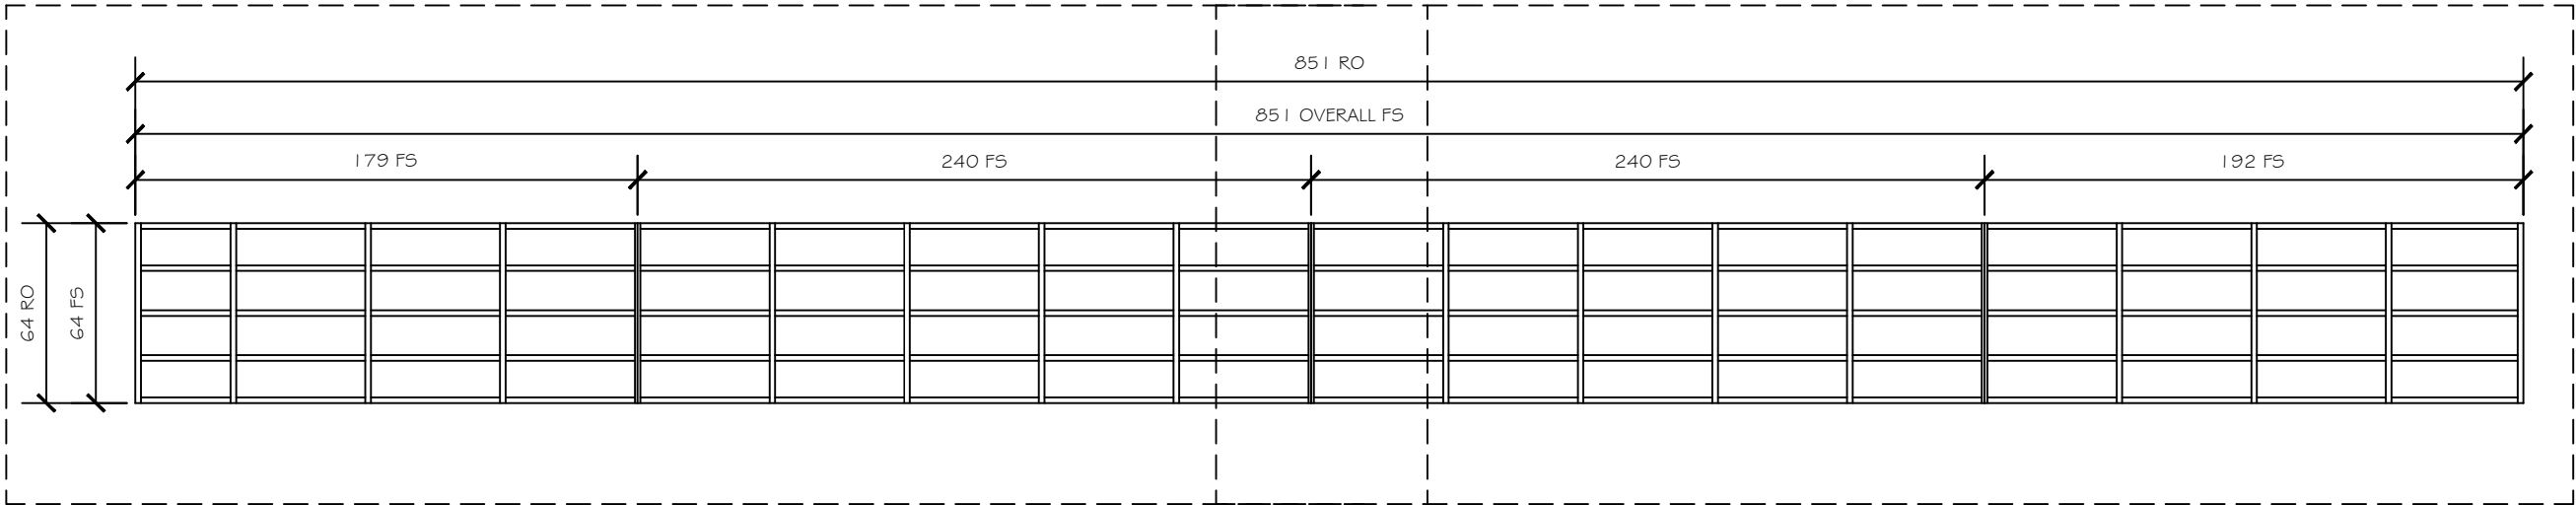

SEE PAGE E4.1

SEE PAGE E5.1

1. FRAME TYPE "SFO7" - 2" X 4-1/2" THERMALLY BROKEN STOREFRONT SYSTEM - US ALUMINUM FT45 I - X1 REQUIRED

1. FRAME TYPE "SFO7" (LEFT) - 2" X 4-1/2" THERMALLY BROKEN STOREFRONT SYSTEM - US ALUMINUM FT451 - X1 REQUIRED

WAYMER REC
CENTER
RENOVATION
HUNTERSVILLE, N.C.



WWW.CLEARDRAFTINGSOLUTIONS.COM

GLAZING CONTRACTOR

THIS DRAWING AND THE INFORMATION ON THIS PAGE ARE PROPERTY OF CLEAR DRAFTING SOLUTIONS AND ITS CLIENT. REPRODUCTION AND DISTRIBUTION OF THIS INFORMATION IS PROHIBITED WITHOUT WRITTEN CONSENT

ISSUE/REVISION

09.27.19 - ISSUED

PROJECT NAME
WAYMER REC. CENTER

FILE NAME
waymer.dwg

DESCRIPTION

SCALE
NOT TO SCALE

DRAWN BY
AP


CHECKED BY

SHEET

E5.1

ELEVATION

FILED VERIFY ALL DIMENSIONS PRIOR TO FABRICATION

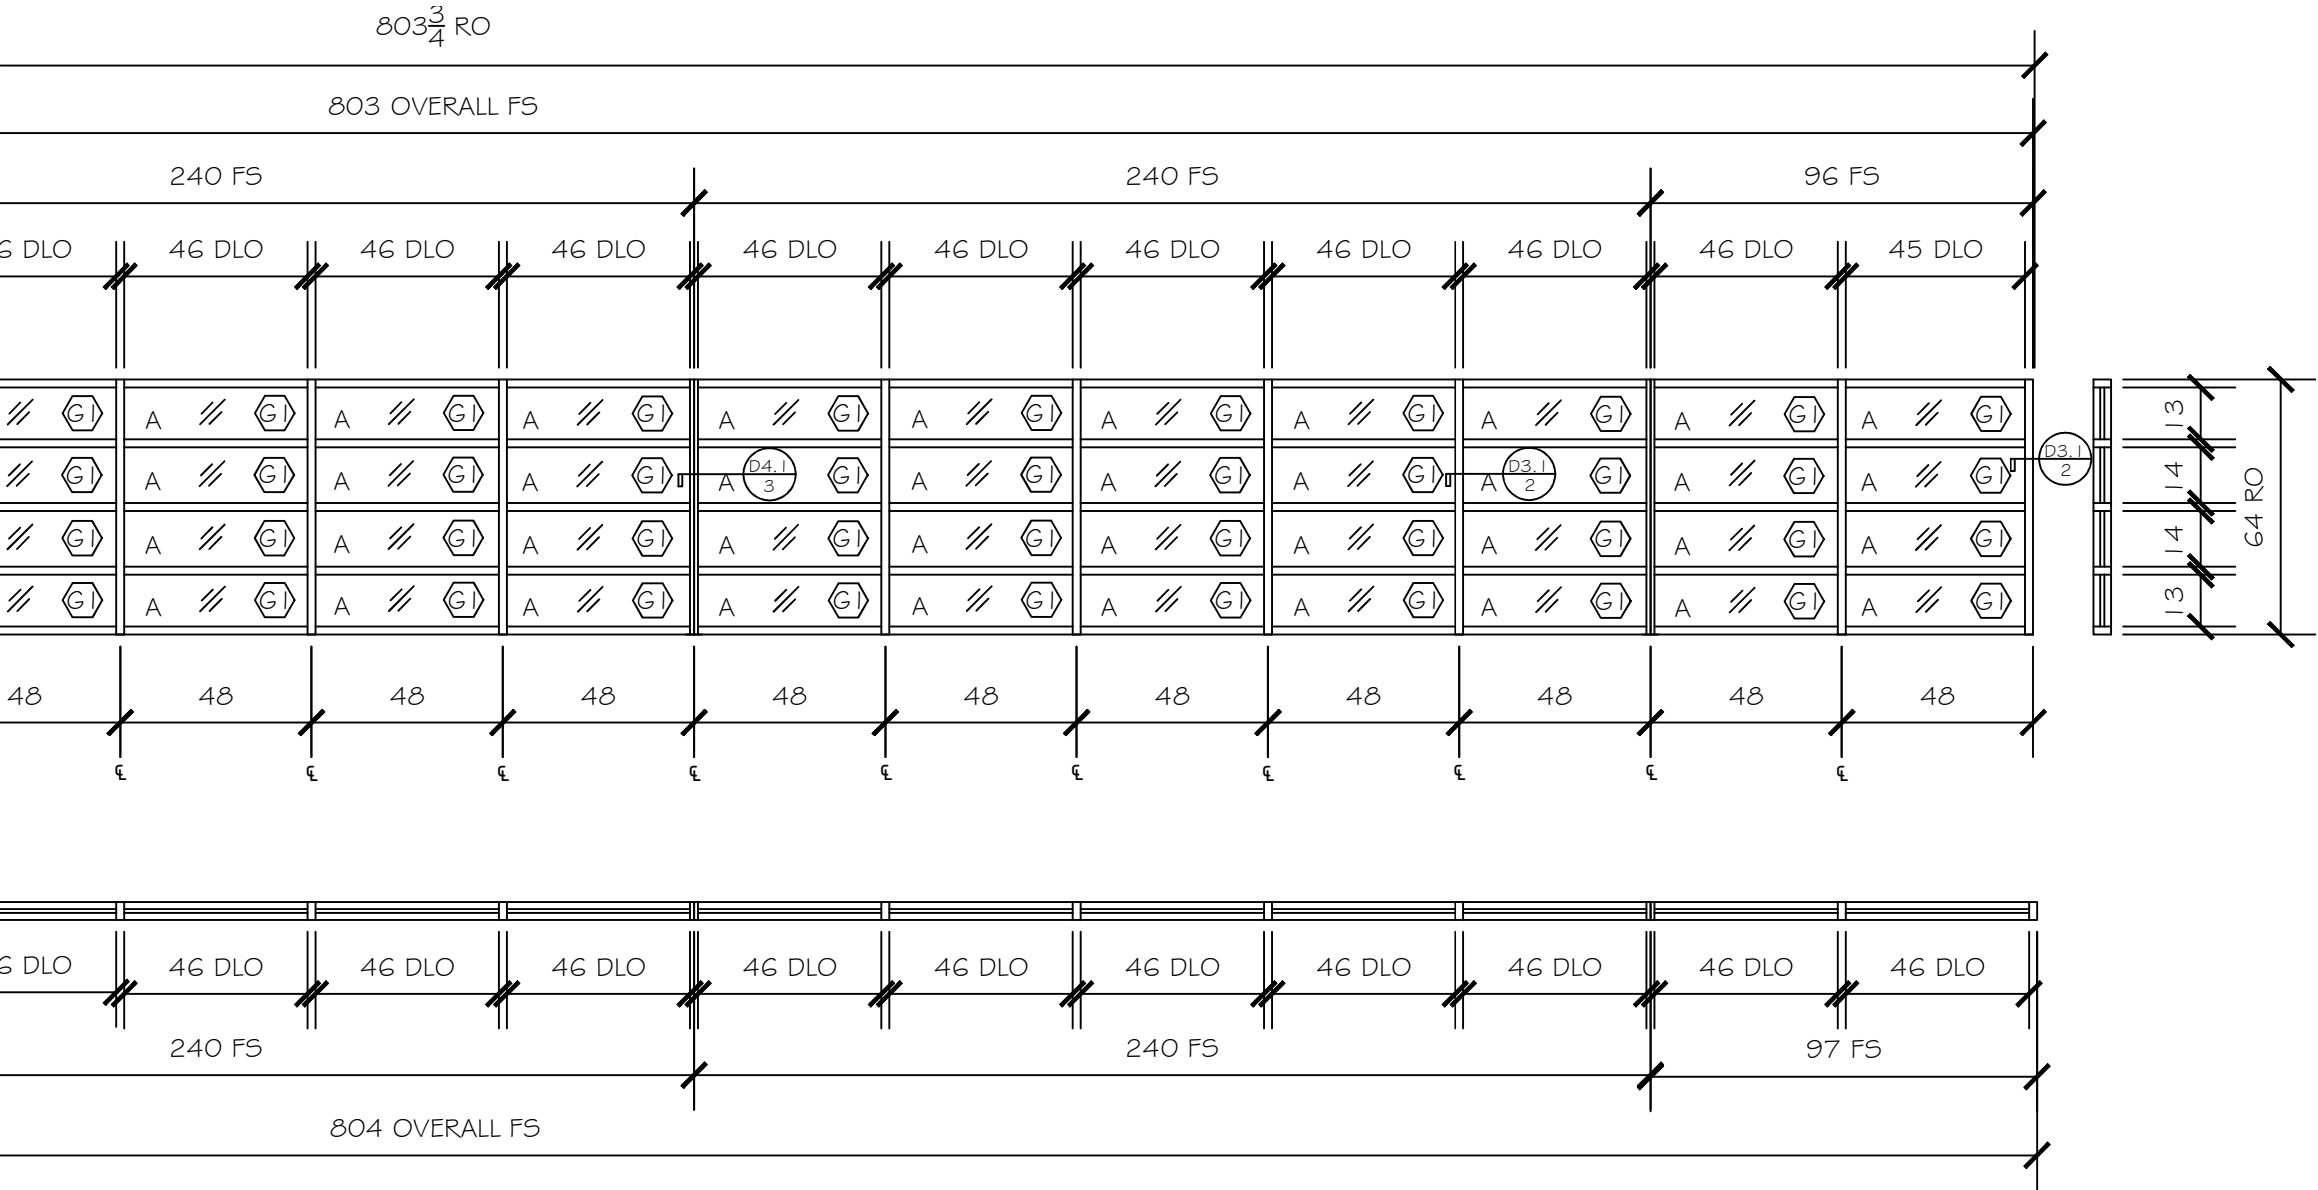

WAYMER REC
CENTER
RENOVATION
HUNTERSVILLE, N.C.



WWW.CLEARDRAFTINGSOLUTIONS.COM

GLAZING CONTRACTOR

THIS DRAWING AND THE INFORMATION ON THIS PAGE ARE PROPERTY OF CLEAR DRAFTING SOLUTIONS AND ITS CLIENT. REPRODUCTION AND DISTRIBUTION OF THIS INFORMATION IS PROHIBITED WITHOUT WRITTEN CONSENT

ISSUE/REVISION

09.27.19 - ISSUED

PROJECT NAME
WAYMER REC. CENTER

FILE NAME
waymer.dwg

DESCRIPTION

SCALE
NOT TO SCALE


DRAWN BY
AP

CHECKED BY

SHEET

E6.1
ELEVATION

FILED VERIFY ALL DIMENSIONS PRIOR TO FABRICATION

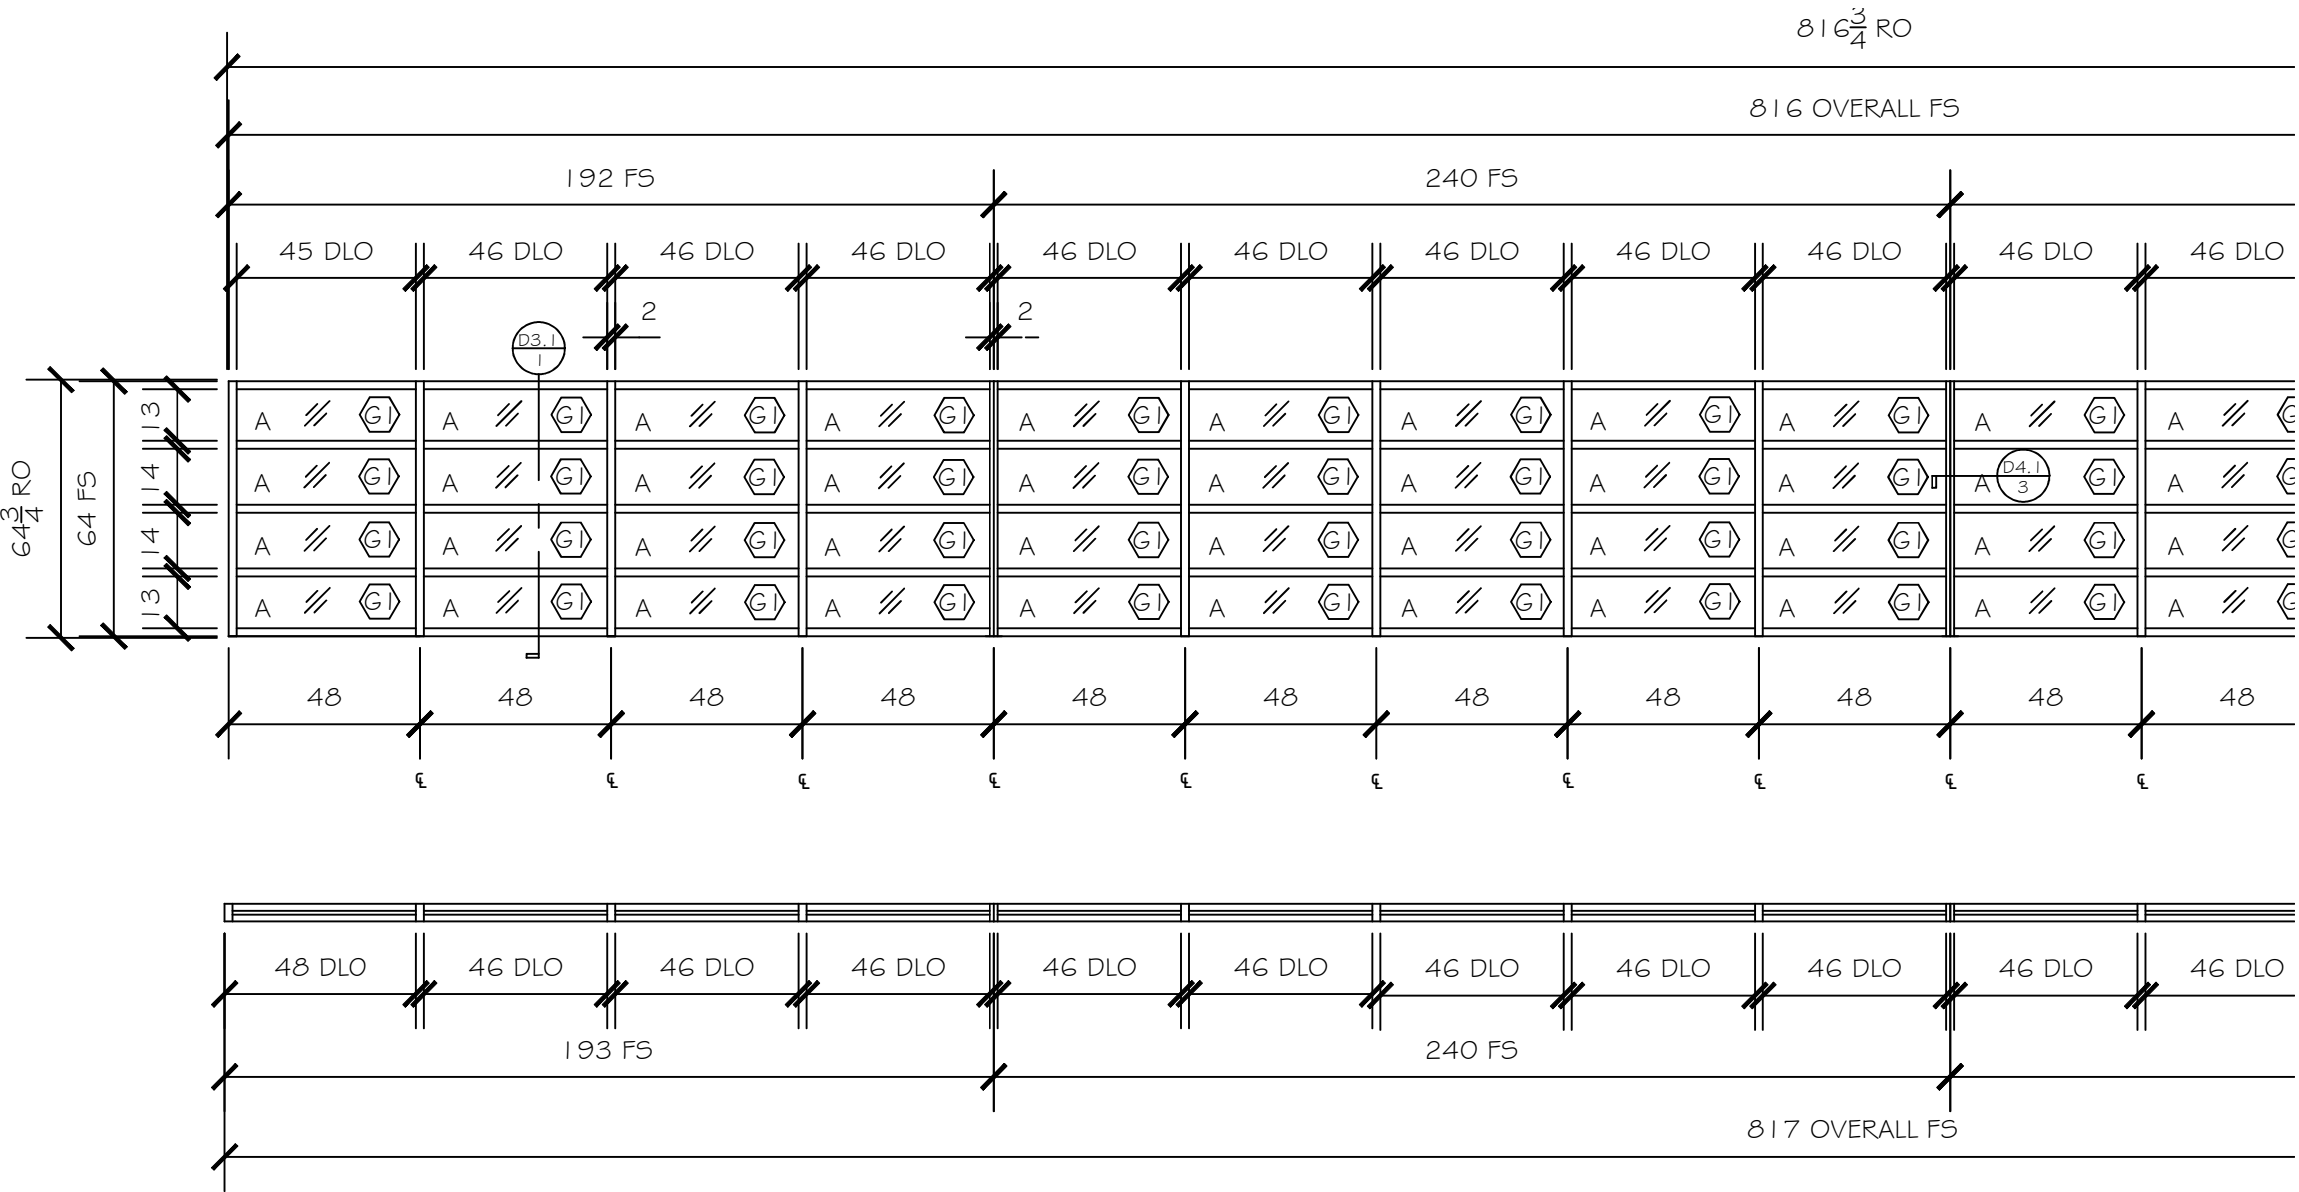

1. FRAME TYPE "SFO5" (LEFT) - 2" X 4-1/2" THERMALLY BROKEN STOREFRONT SYSTEM - US ALUMINUM FT451 - X1 REQUIRED

WAYMER REC
CENTER
RENOVATION
HUNTERSVILLE, N.C.



WWW.CLEARDRAFTINGSOLUTIONS.COM

GLAZING CONTRACTOR

THIS DRAWING AND THE INFORMATION ON THIS PAGE ARE PROPERTY OF CLEAR DRAFTING SOLUTIONS AND ITS CLIENT. REPRODUCTION AND DISTRIBUTION OF THIS INFORMATION IS PROHIBITED WITHOUT WRITTEN CONSENT

ISSUE/REVISION

09.27.19 - ISSUED

PROJECT NAME
WAYMER REC. CENTER

FILE NAME
waymer.dwg

DESCRIPTION

SCALE
NOT TO SCALE


DRAWN BY CHECKED BY
AP

SHEET


E7.1

ELEVATION

FILED VERIFY ALL DIMENSIONS PRIOR TO FABRICATION

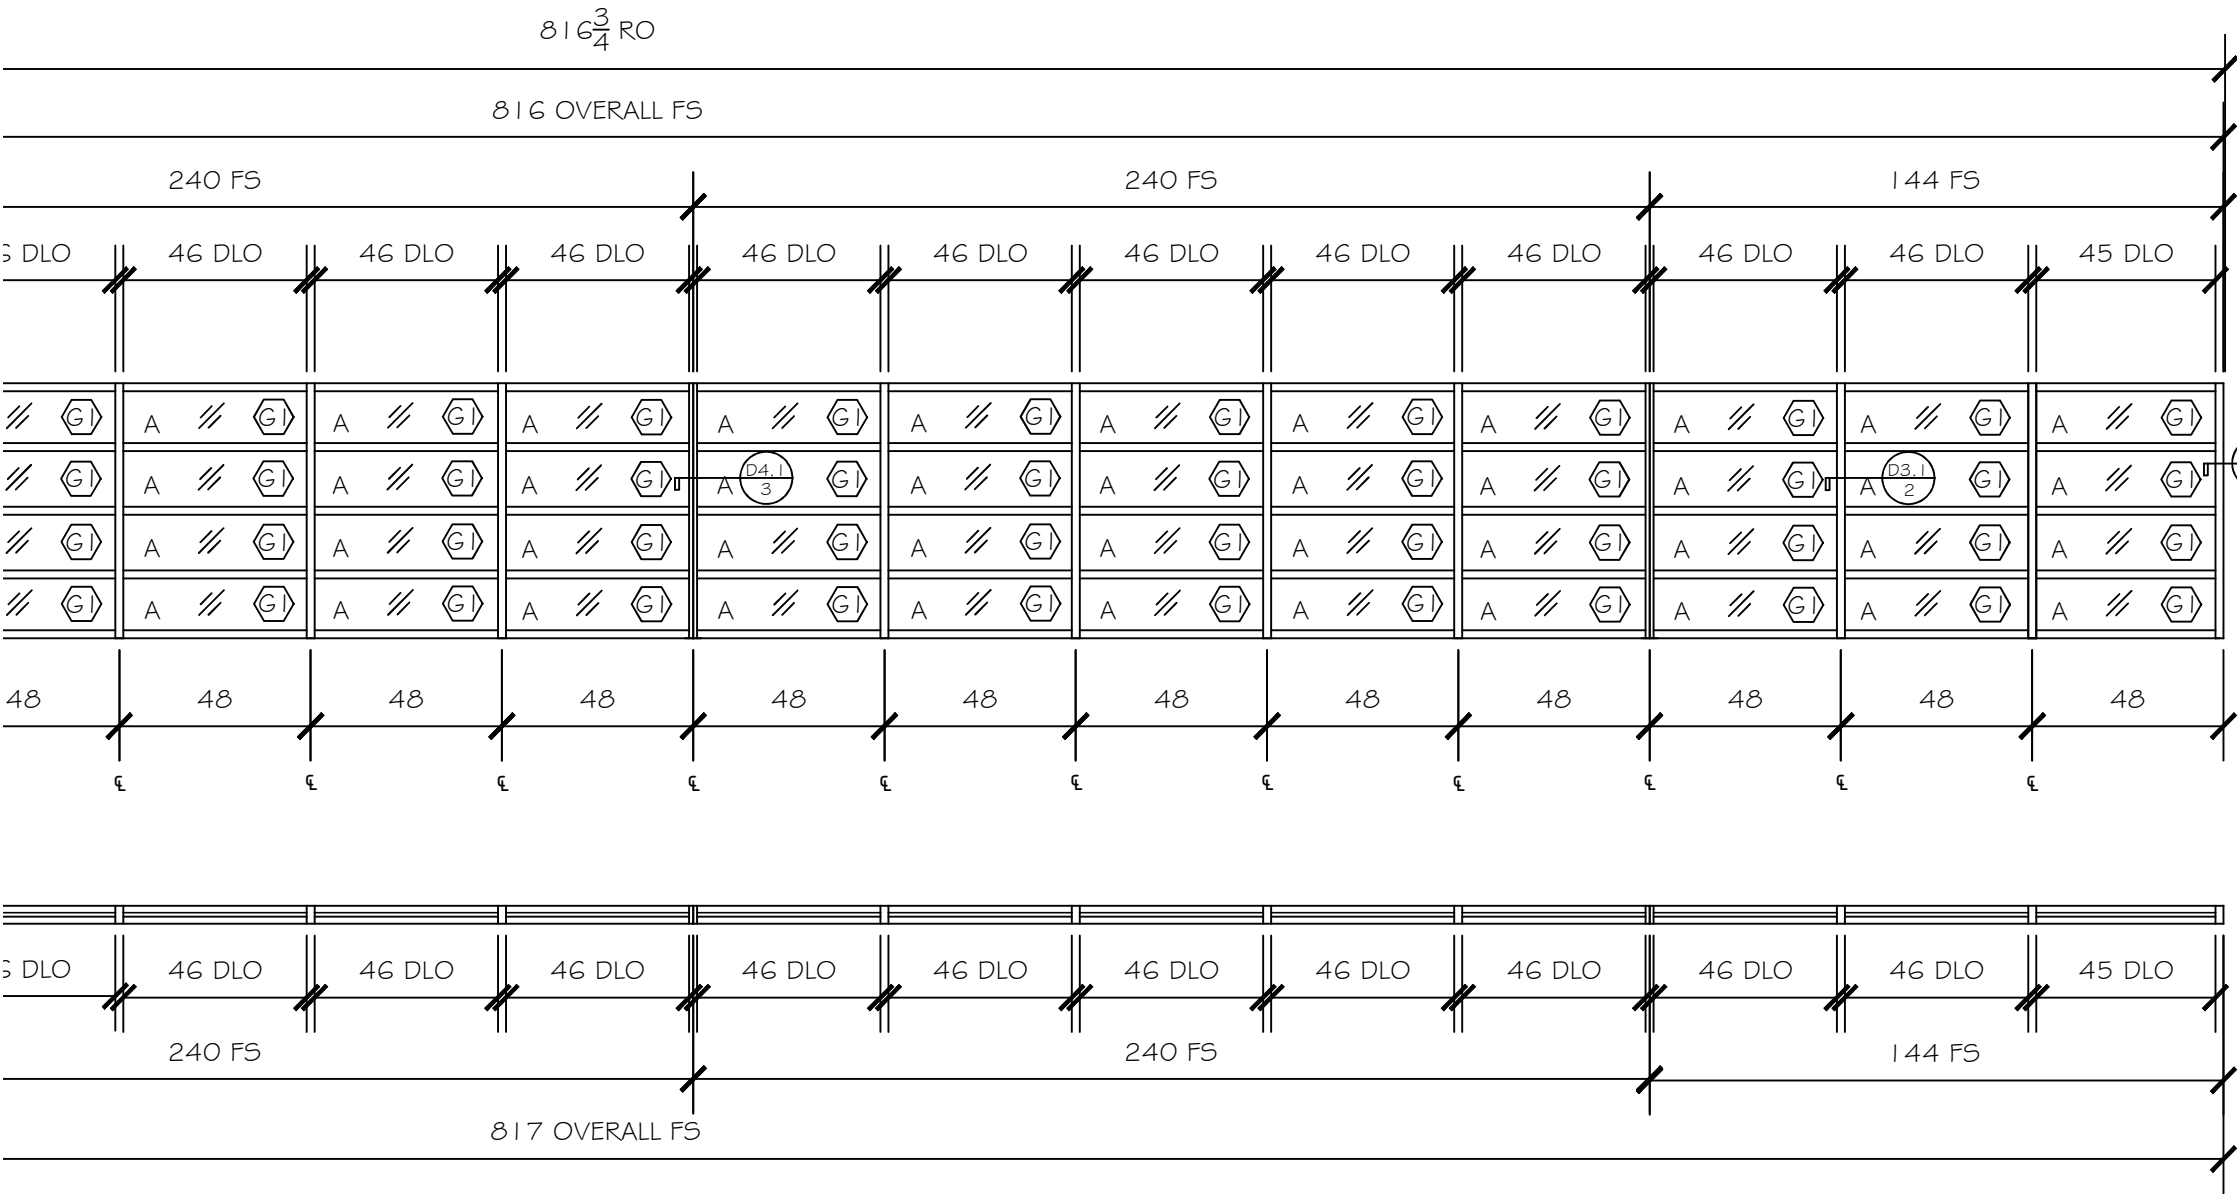


1. FRAME TYPE "SFO5" (RIGHT) - 2" X 4-1/2" THERMALLY BROKEN STOREFRONT SYSTEM - US ALUMINUM FT451 - X1 REQUIRED

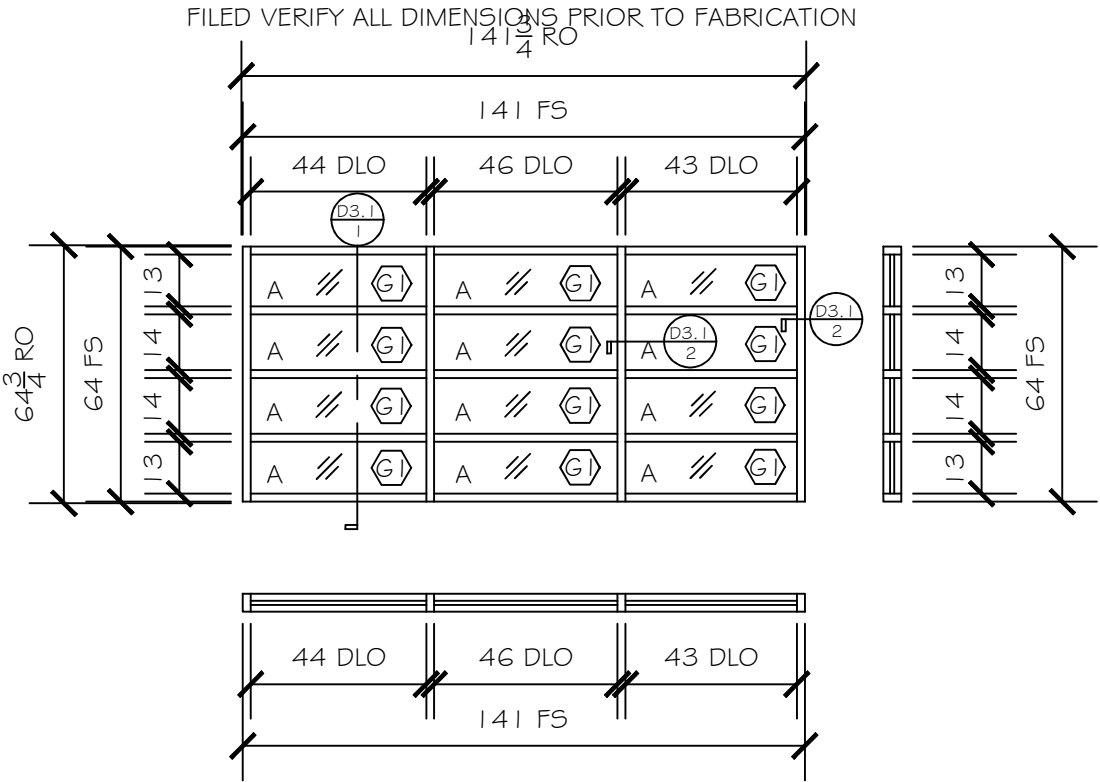


3. FRAME TYPE "SFOG" - 2" X 4-1/2" THERMALLY BROKEN STOREFRONT SYSTEM - X1 REQUIRED

FILED VERIFY ALL DIMENSIONS PRIOR TO FABRICATION

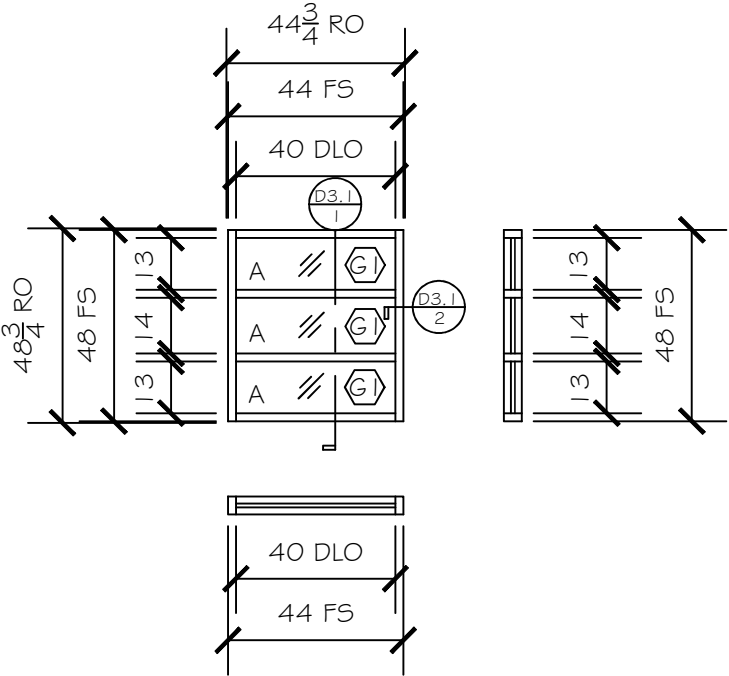

2. FRAME TYPE "SFO2" - 2" X 4-1/2" THERMALLY BROKEN STOREFRONT SYSTEM - X2 REQUIRED

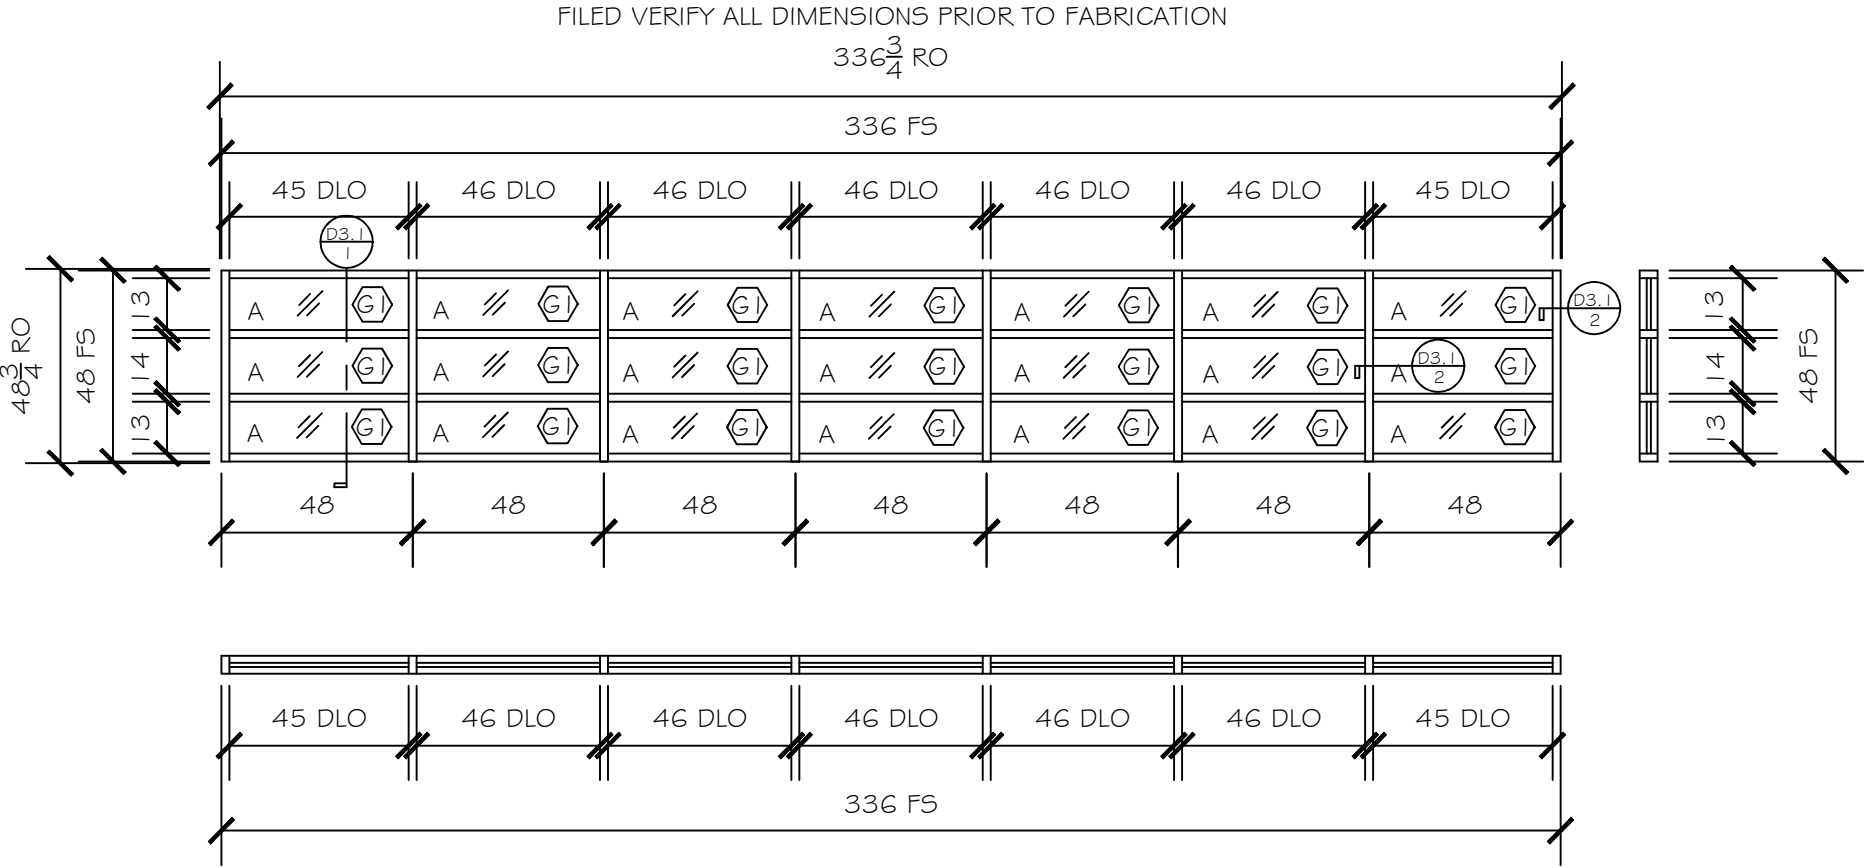

1. FRAME TYPE "SFO1" AND "SFO3" - 2" X 4-1/2" THERMALLY BROKEN STOREFRONT SYSTEM - US ALUMINUM FT451 - X2 REQUIRED

WAYMER REC
CENTER
RENOVATION
HUNTERSVILLE, N.C.



WWW.CLEARDRAFTINGSOLUTIONS.COM

GLAZING CONTRACTOR

THIS DRAWING AND THE INFORMATION ON THIS PAGE ARE PROPERTY OF CLEAR DRAFTING SOLUTIONS AND ITS CLIENT. REPRODUCTION AND DISTRIBUTION OF THIS INFORMATION IS PROHIBITED WITHOUT WRITTEN CONSENT

ISSUE/REVISION

09.27.19 - ISSUED

PROJECT NAME
WAYMER REC. CENTER

FILE NAME
waymer.dwg

DESCRIPTION

SCALE
NOT TO SCALE

DRAWN BY
AP

CHECKED BY

SHEET

E8.1

ELEVATION

WAYMER REC
CENTER
RENOVATION
HUNTERSVILLE, N.C.



WWW.CLEARDRAFTINGSOLUTIONS.COM

GLAZING CONTRACTOR

THIS DRAWING AND THE INFORMATION ON THIS PAGE ARE PROPERTY OF CLEAR DRAFTING SOLUTIONS AND ITS CLIENT. REPRODUCTION AND DISTRIBUTION OF THIS INFORMATION IS PROHIBITED WITHOUT WRITTEN CONSENT

ISSUE/REVISION

09.27.19 - ISSUED

PROJECT NAME
WAYMER REC. CENTER

FILE NAME
waymer.dwg

DESCRIPTION


SCALE
NOT TO SCALE

DRAWN BY CHECKED BY
AP

SHEET

E9.1

ELEVATION

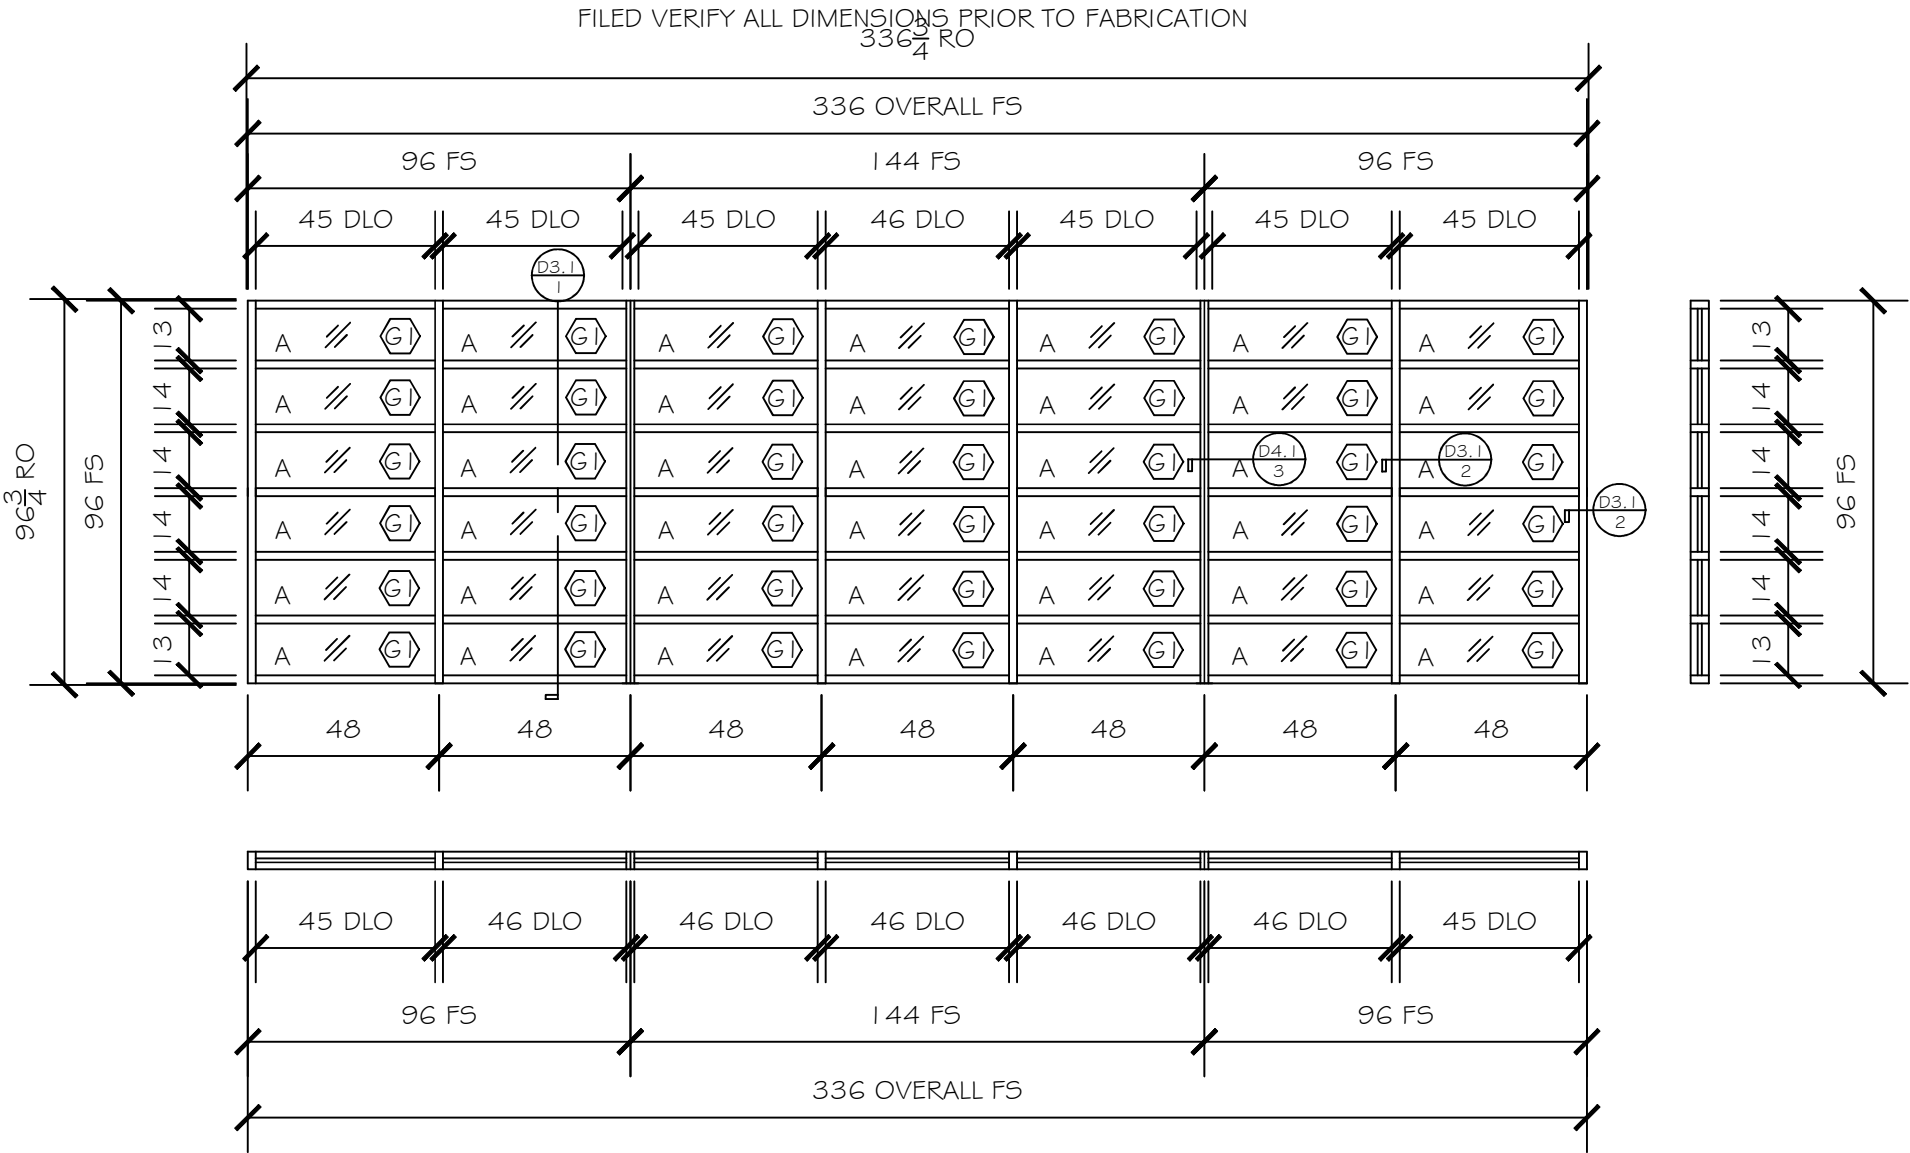

1. FRAME TYPE "SFO4" - 2" X 4-1/2" THERMALLY BROKEN STOREFRONT SYSTEM - US ALUMINUM FT45 I - X1 REQUIRED

WAYMER REC
CENTER
RENOVATION
HUNTERSVILLE, N.C.



WWW.CLEARDRAFTINGSOLUTIONS.COM

GLAZING CONTRACTOR

THIS DRAWING AND THE INFORMATION ON THIS PAGE ARE PROPERTY OF CLEAR DRAFTING SOLUTIONS AND ITS CLIENT. REPRODUCTION AND DISTRIBUTION OF THIS INFORMATION IS PROHIBITED WITHOUT WRITTEN CONSENT

ISSUE/REVISION

09.27.19 - ISSUED

PROJECT NAME
WAYMER REC. CENTER

FILE NAME
waymer.dwg

DESCRIPTION

SCALE
NOT TO SCALE


DRAWN BY
AP

CHECKED BY


SHEET

D1.1


DETAILS

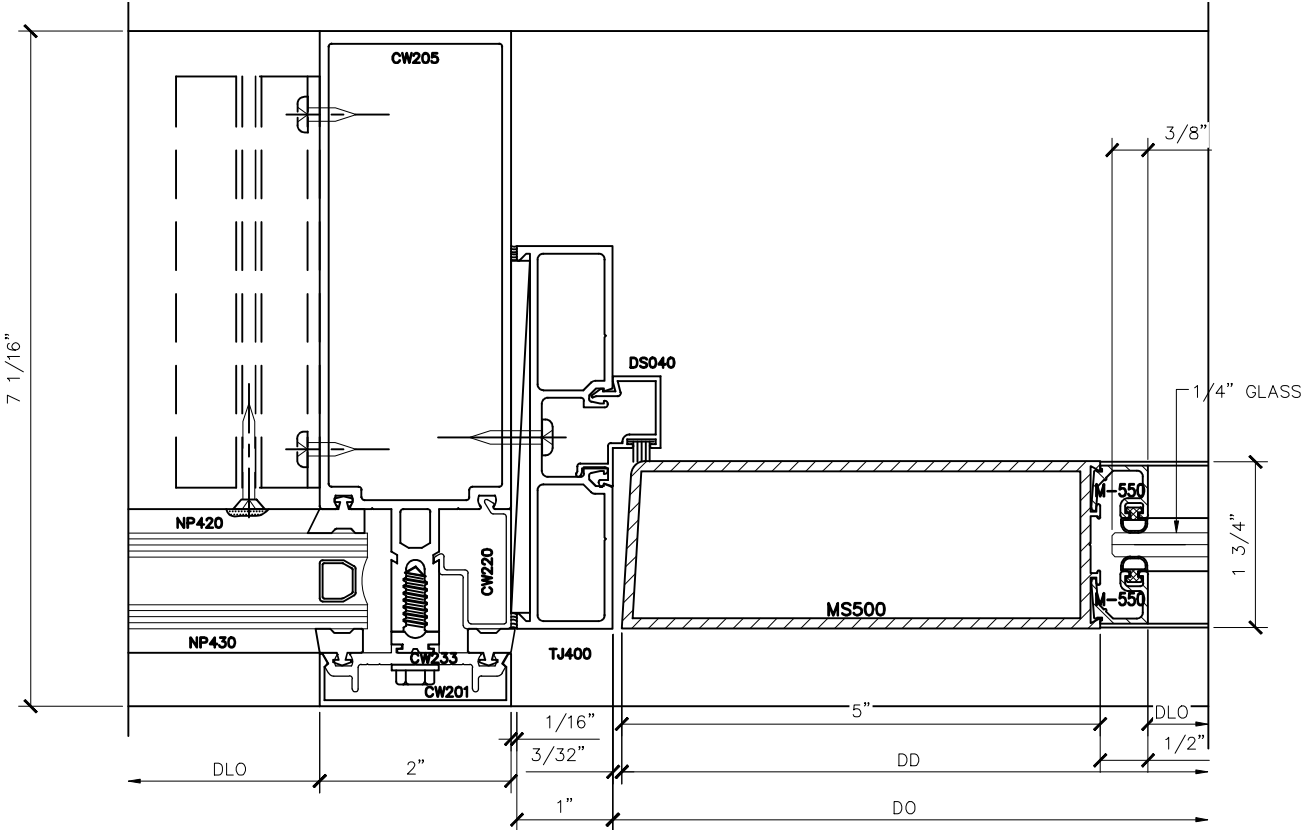


4. DOOR JAMB DETAIL AT VERTICAL MULLION - U.S. ALUM. 2200 SYSTEM

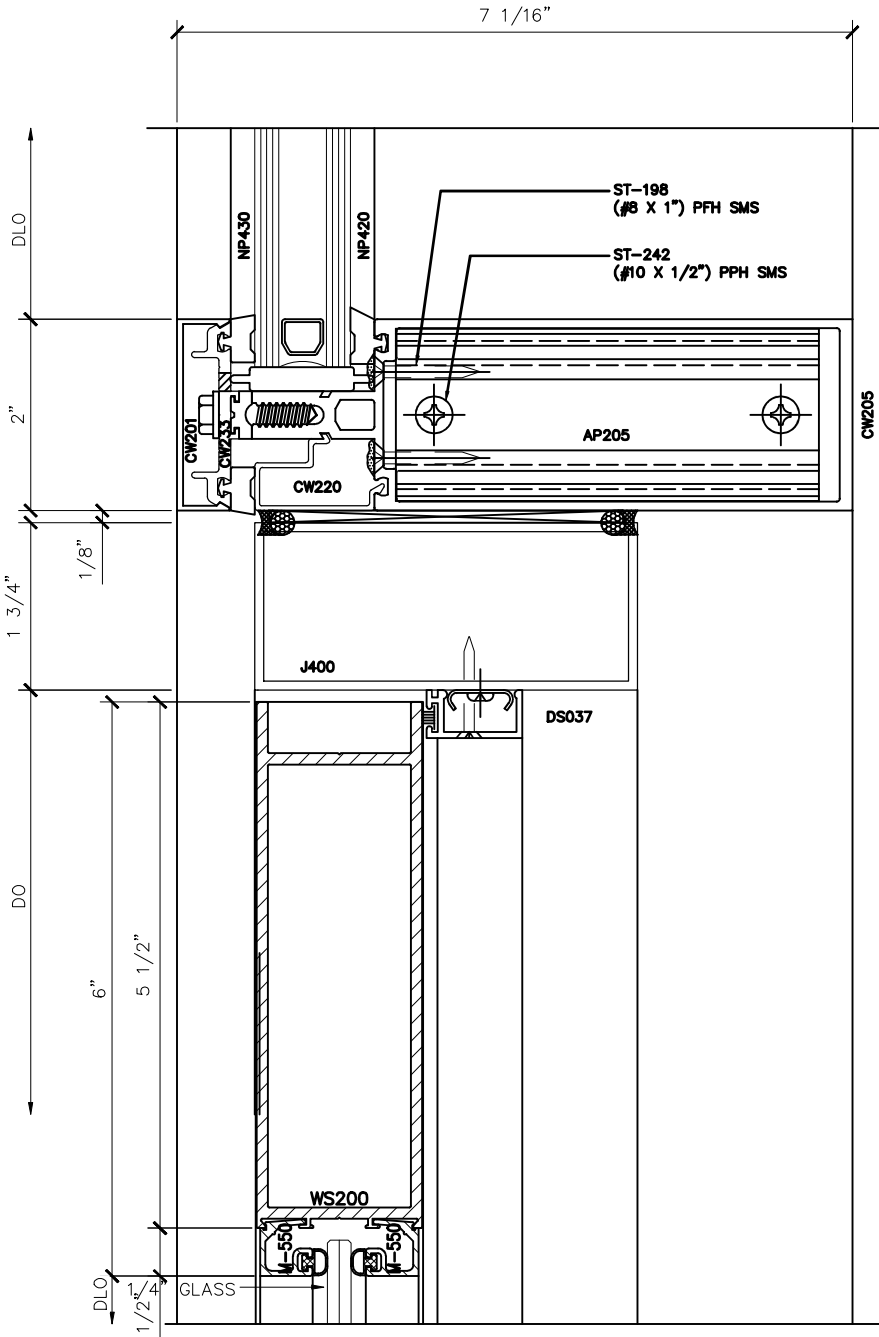

1. DOOR HEADER DETAIL AT HORIZONTAL - U.S. ALUM. 2200 SYSTEM

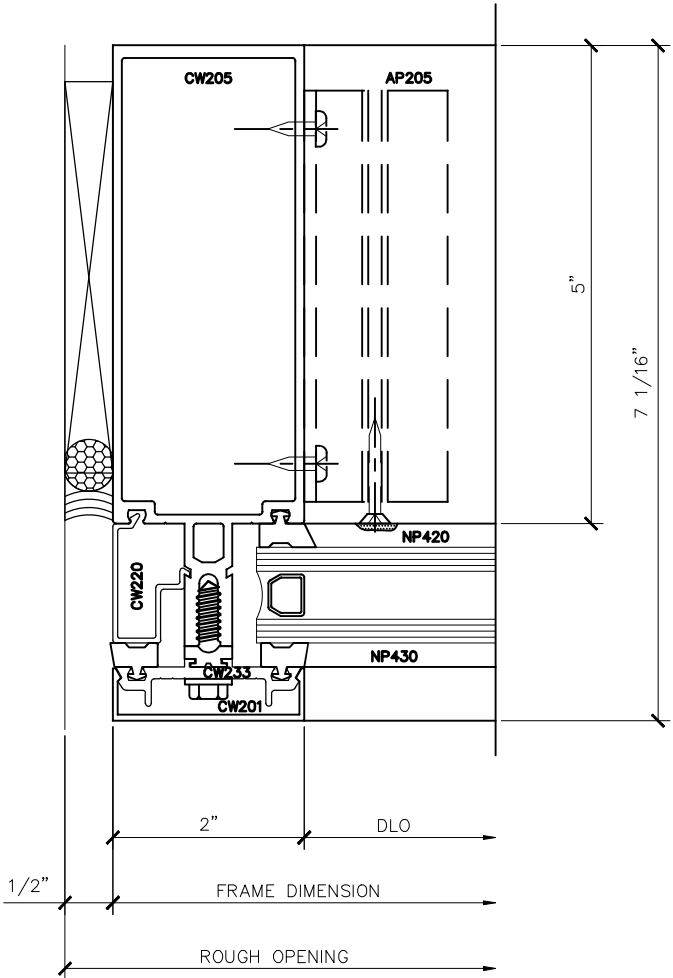

3. DETAIL AT VERTICAL JAMB - U.S. ALUM. 2200 SYSTEM

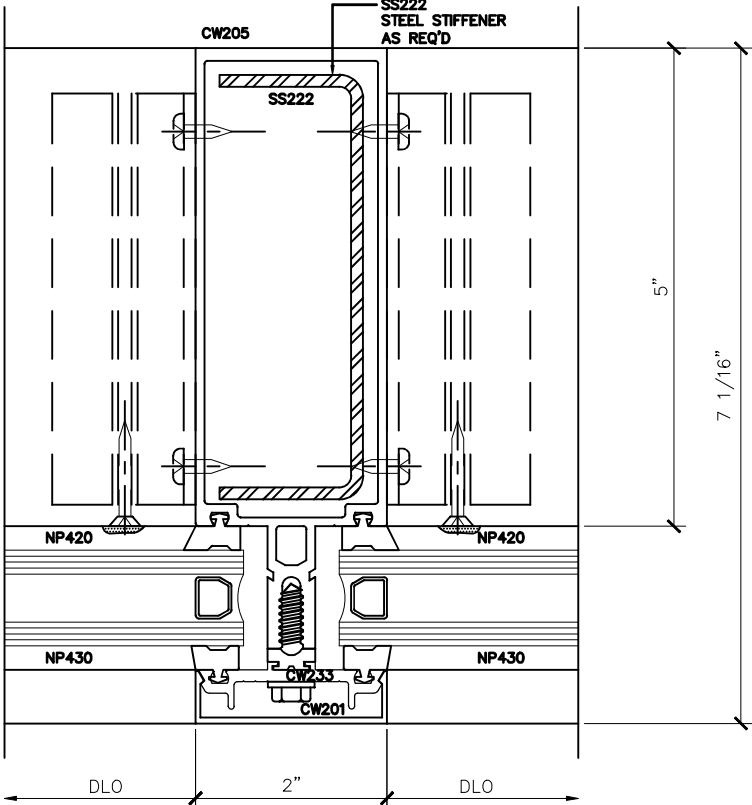

2. DETAIL AT VERTICAL MULLION - U.S. ALUM. 2200 SYSTEM

WAYMER REC
CENTER
RENOVATION
HUNTERSVILLE, N.C.



WWW.CLEARDRAFTINGSOLUTIONS.COM

GLAZING CONTRACTOR

THIS DRAWING AND THE INFORMATION ON THIS PAGE ARE PROPERTY OF CLEAR DRAFTING SOLUTIONS AND ITS CLIENT. REPRODUCTION AND DISTRIBUTION OF THIS INFORMATION IS PROHIBITED WITHOUT WRITTEN CONSENT

ISSUE/REVISION

09.27.19 - ISSUED

PROJECT NAME
WAYMER REC. CENTER

FILE NAME
waymer.dwg

DESCRIPTION

SCALE
NOT TO SCALE


DRAWN BY
AP

CHECKED BY


SHEET

D2.1


DETAILS

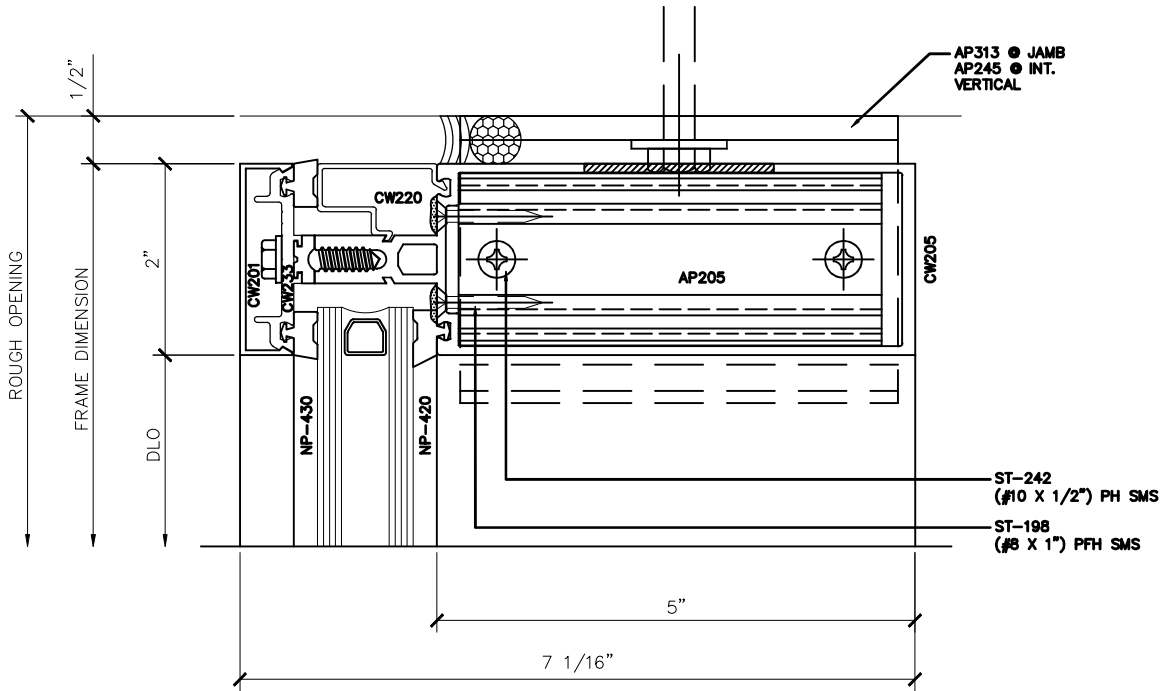

3. HEAD DETAIL - U.S. ALUM. 2200 SYSTEM

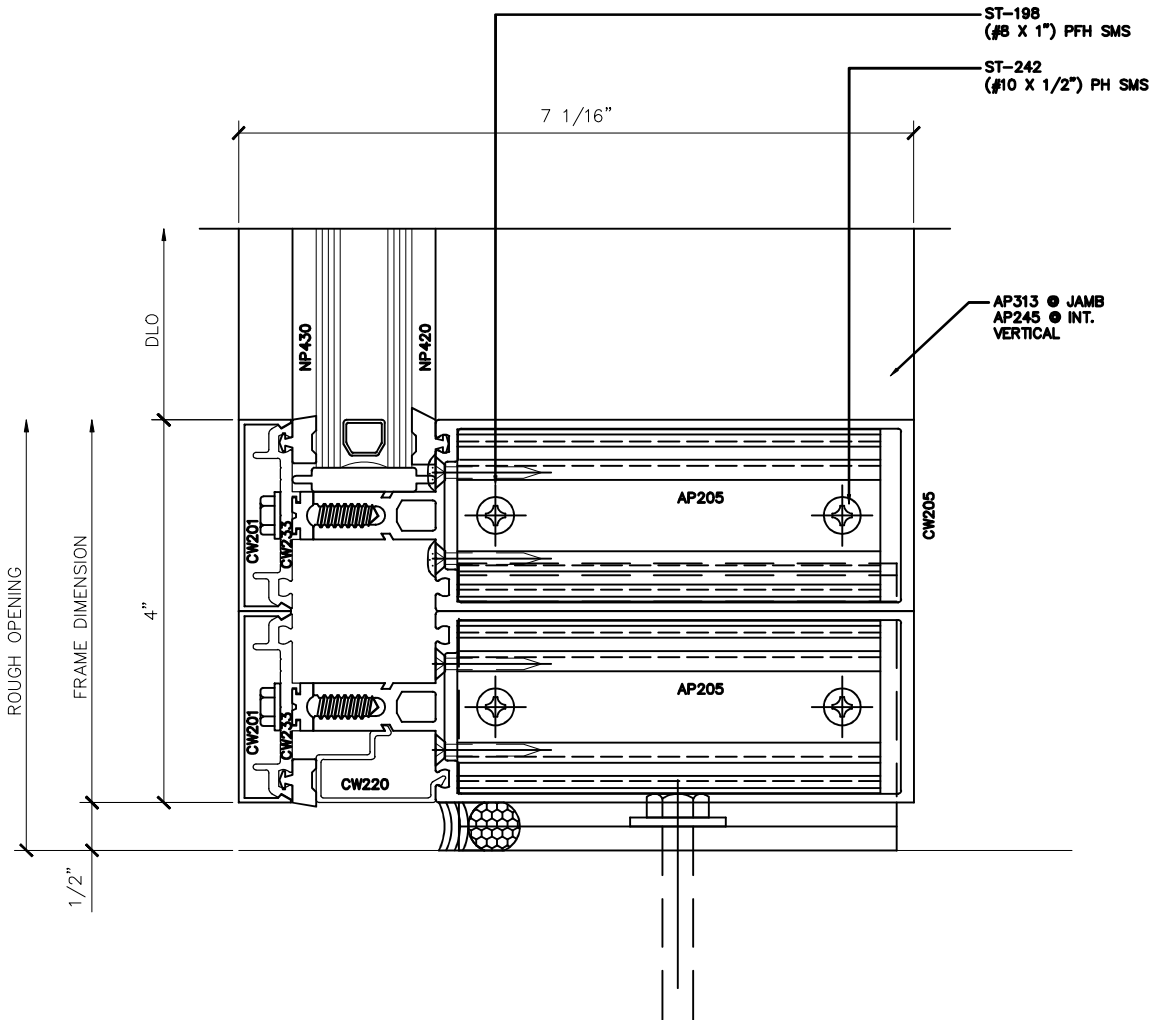

1. SILL DETAIL - U.S. ALUM. 2200 SYSTEM

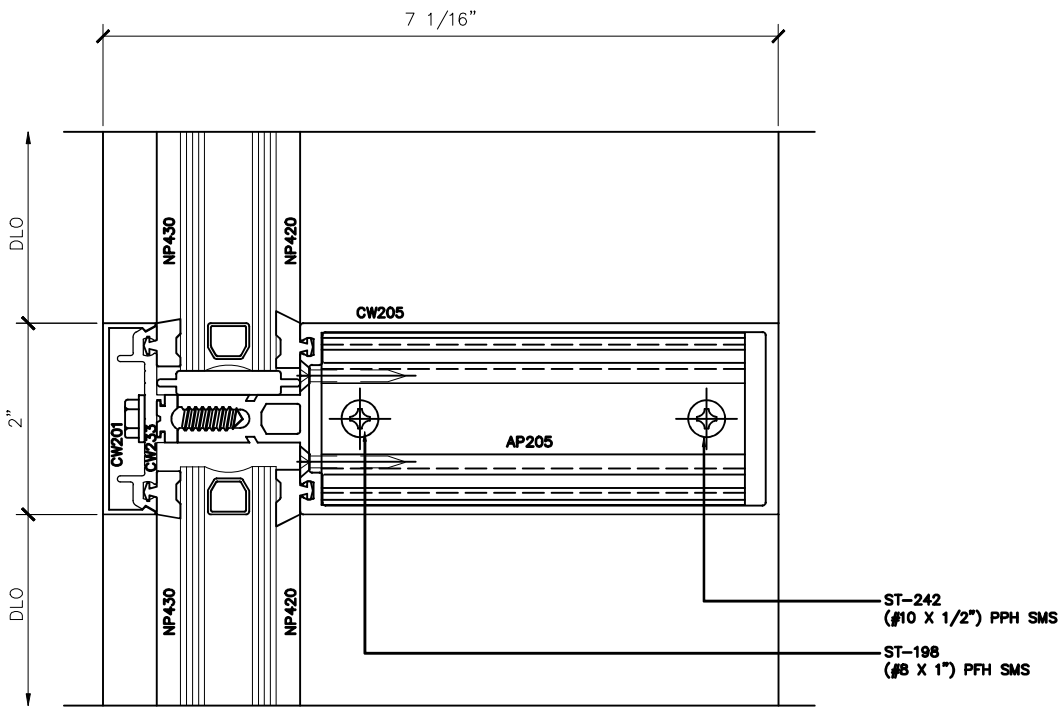

2. HORIZONTAL DETAIL - U.S. ALUM. 2200 SYSTEM

WAYMER REC
CENTER
RENOVATION
HUNTERSVILLE, N.C.



WWW.CLEARDRAFTINGSOLUTIONS.COM

GLAZING CONTRACTOR

THIS DRAWING AND THE INFORMATION ON
THIS PAGE ARE PROPERTY OF CLEAR
DRAFTING SOLUTIONS AND ITS CLIENT.
REPRODUCTION AND DISTRIBUTION OF
THIS INFORMATION IS PROHIBITED
WITHOUT WRITTEN CONSENT

ISSUE/REVISION

09.27.19 - ISSUED

PROJECT NAME
WAYMER REC. CENTER

FILE NAME
waymer.dwg

DESCRIPTION

SCALE
NOT TO SCALE


DRAWN BY
AP

CHECKED BY


SHEET

D3.1




ELEVATION

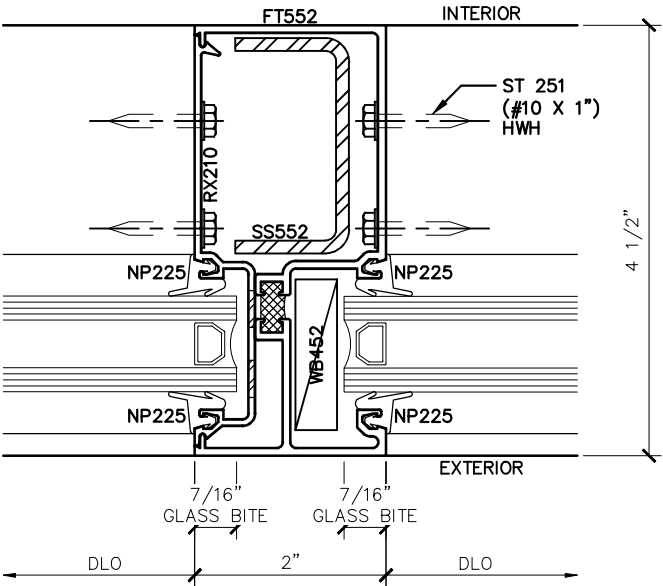


3. VERTICAL MULLION DETAIL - U.S. ALUM. FT451 SYSTEM

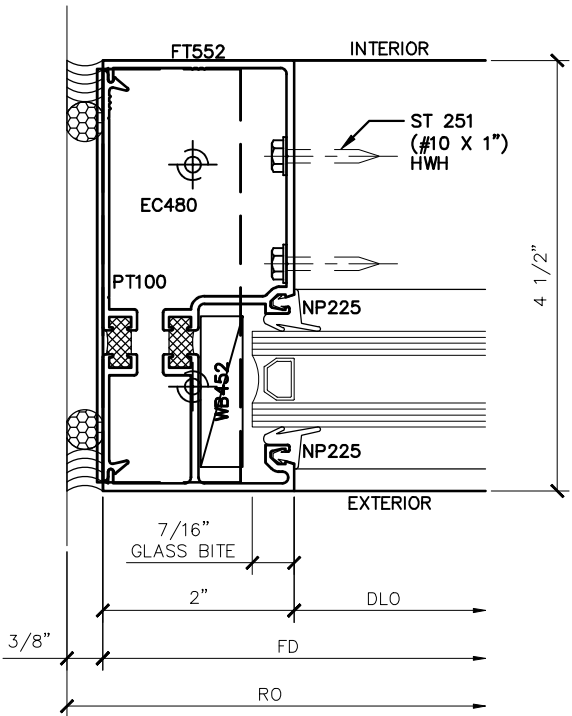


2. JAMB DETAIL - U.S. ALUM. FT451 SYSTEM

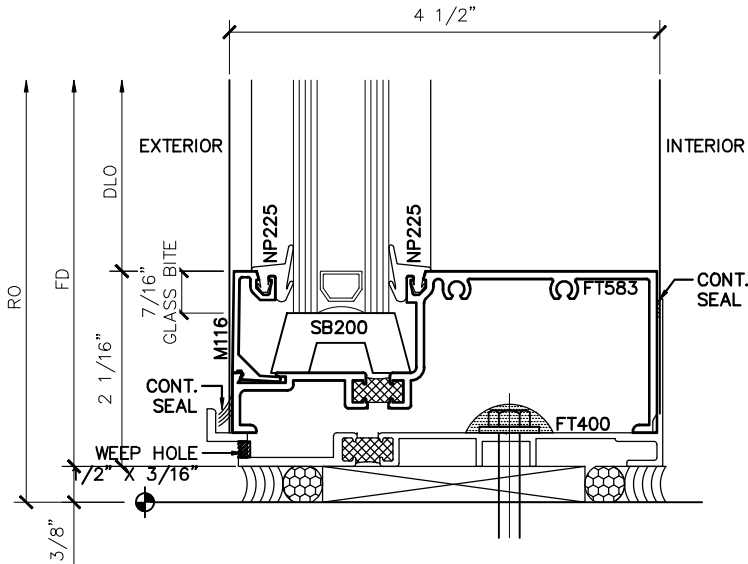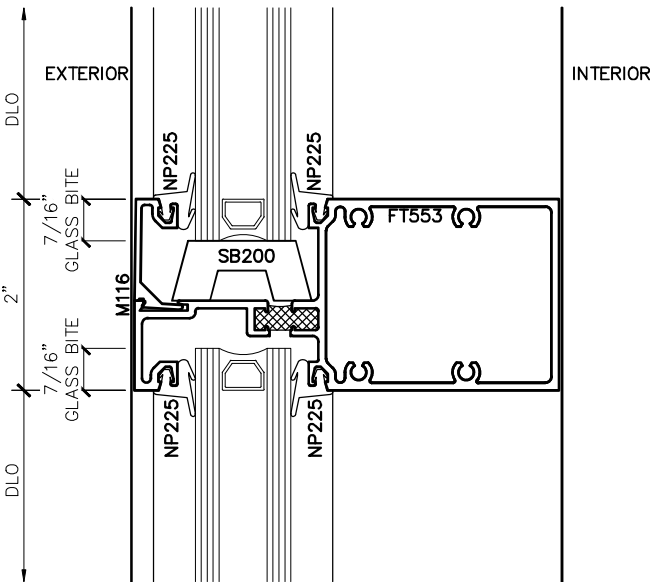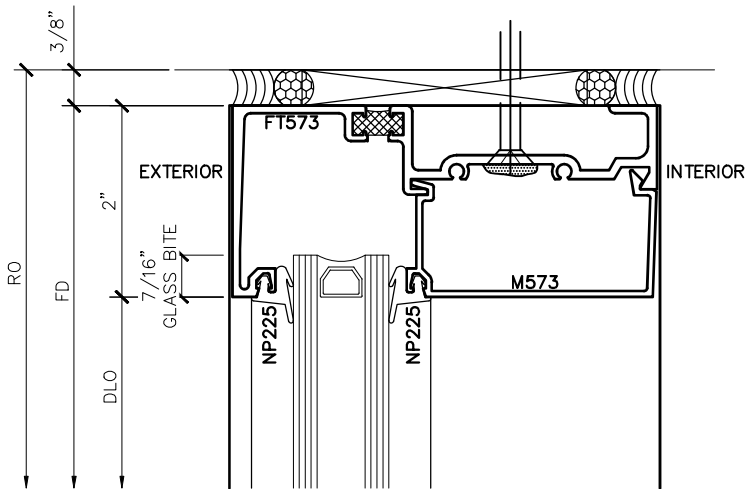


1. HEAD/SILL/HORIZONTAL DETAIL - U.S. ALUM. FT451 SYSTEM

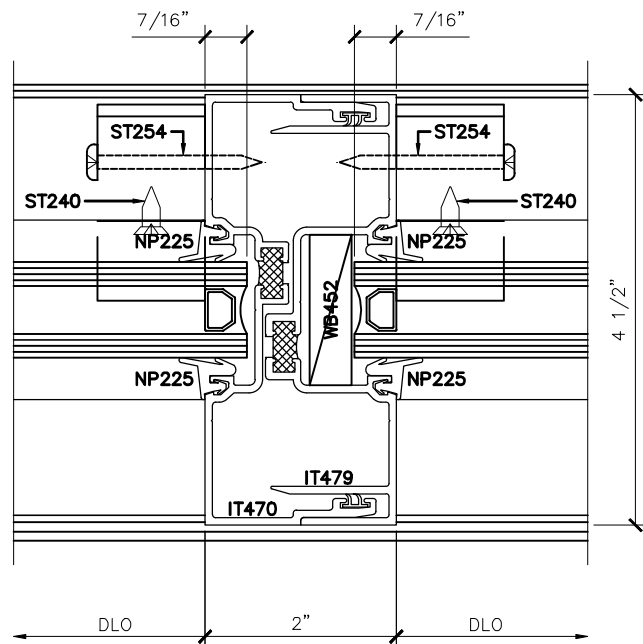

3. EXPANSION MULLION DETAIL - U.S. ALUM. FT45 I SYSTEM

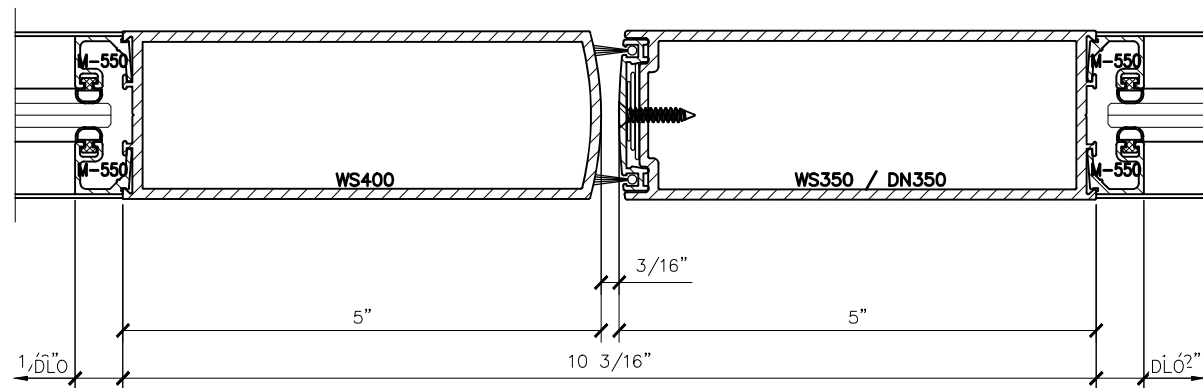

2. DOOR MEETING STILE - U.S. ALUM. 500 WIDE STILE

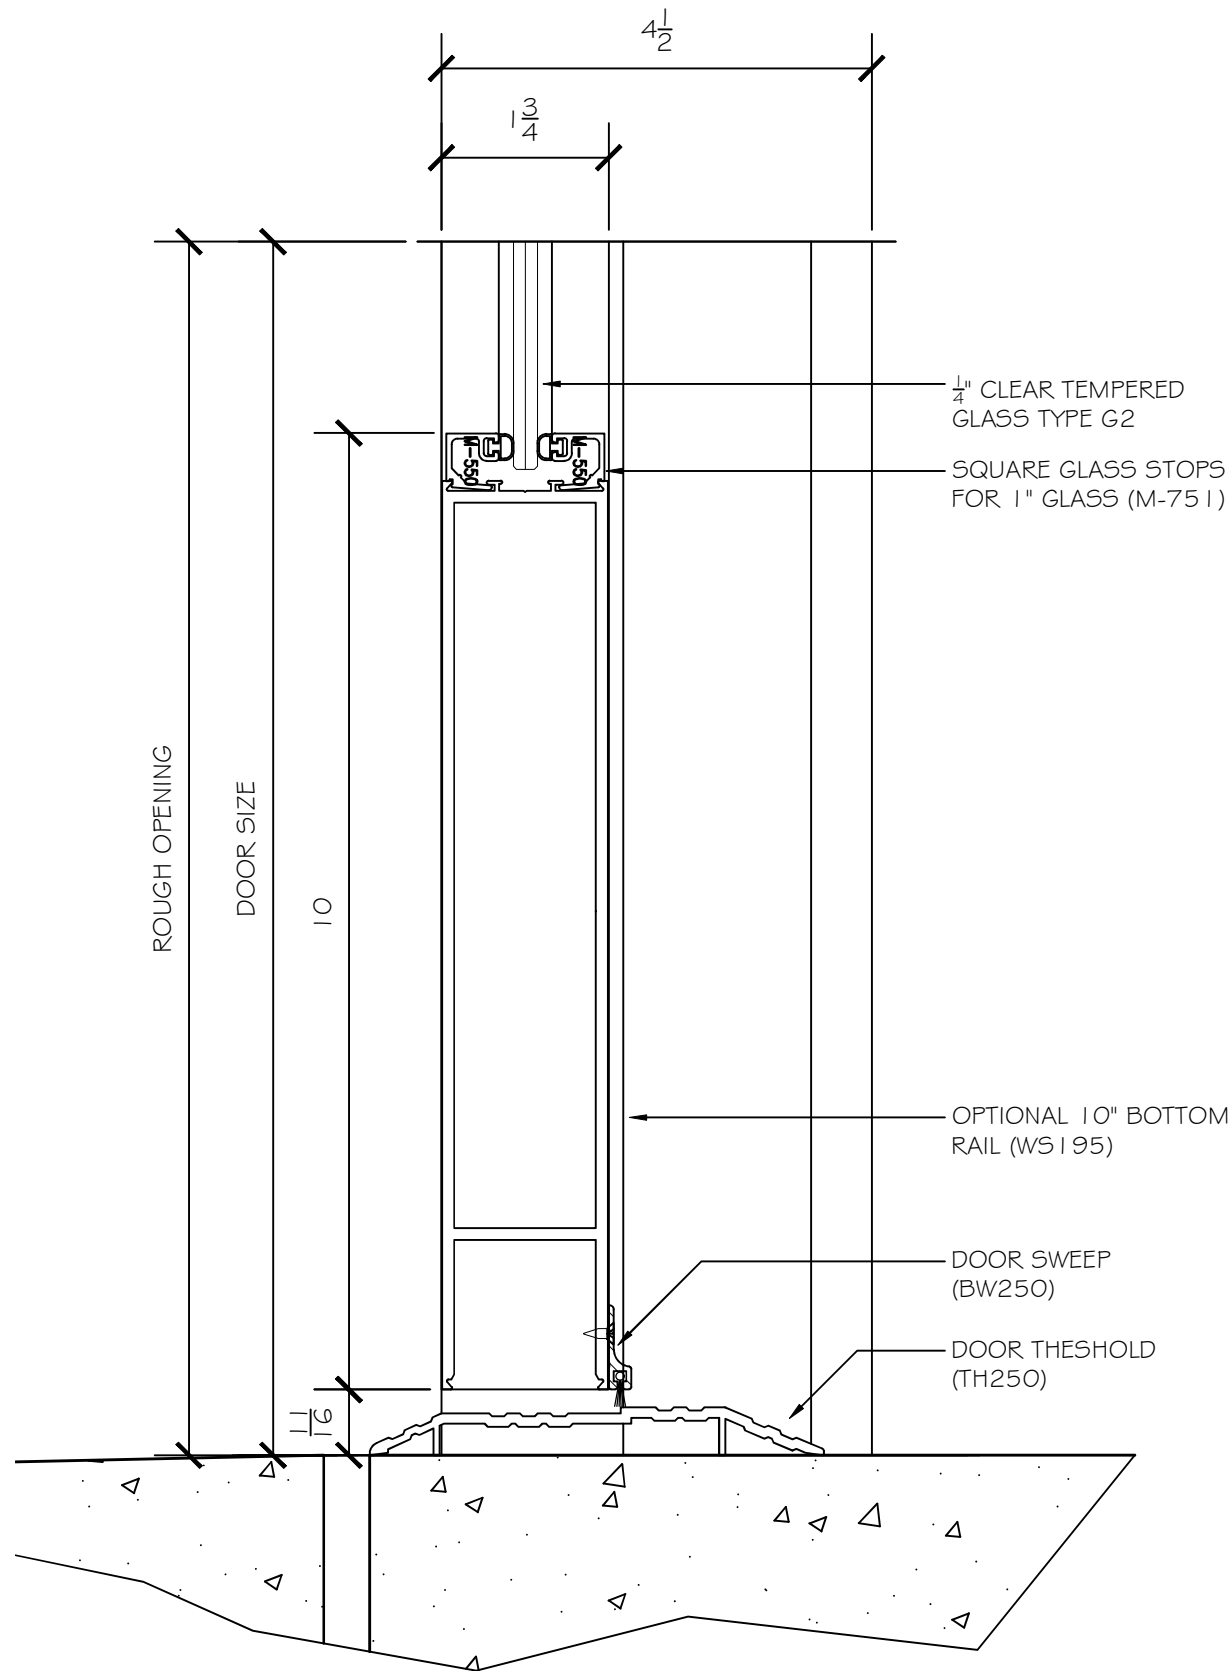

1. 10" BOTTOM RAIL DETAIL - U.S. ALUM. 500 WIDE STILE DOOR

WAYMER REC
CENTER
RENOVATION
HUNTERSVILLE, N.C.



WWW.CLEARDRAFTINGSOLUTIONS.COM

GLAZING CONTRACTOR

THIS DRAWING AND THE INFORMATION ON THIS PAGE ARE PROPERTY OF CLEAR DRAFTING SOLUTIONS AND ITS CLIENT. REPRODUCTION AND DISTRIBUTION OF THIS INFORMATION IS PROHIBITED WITHOUT WRITTEN CONSENT

ISSUE/REVISION

09.27.19 - ISSUED

PROJECT NAME
WAYMER REC. CENTER

FILE NAME
waymer.dwg

DESCRIPTION

SCALE
NOT TO SCALE

DRAWN BY
AP

CHECKED BY

SHEET

D4.1

ELEVATION