
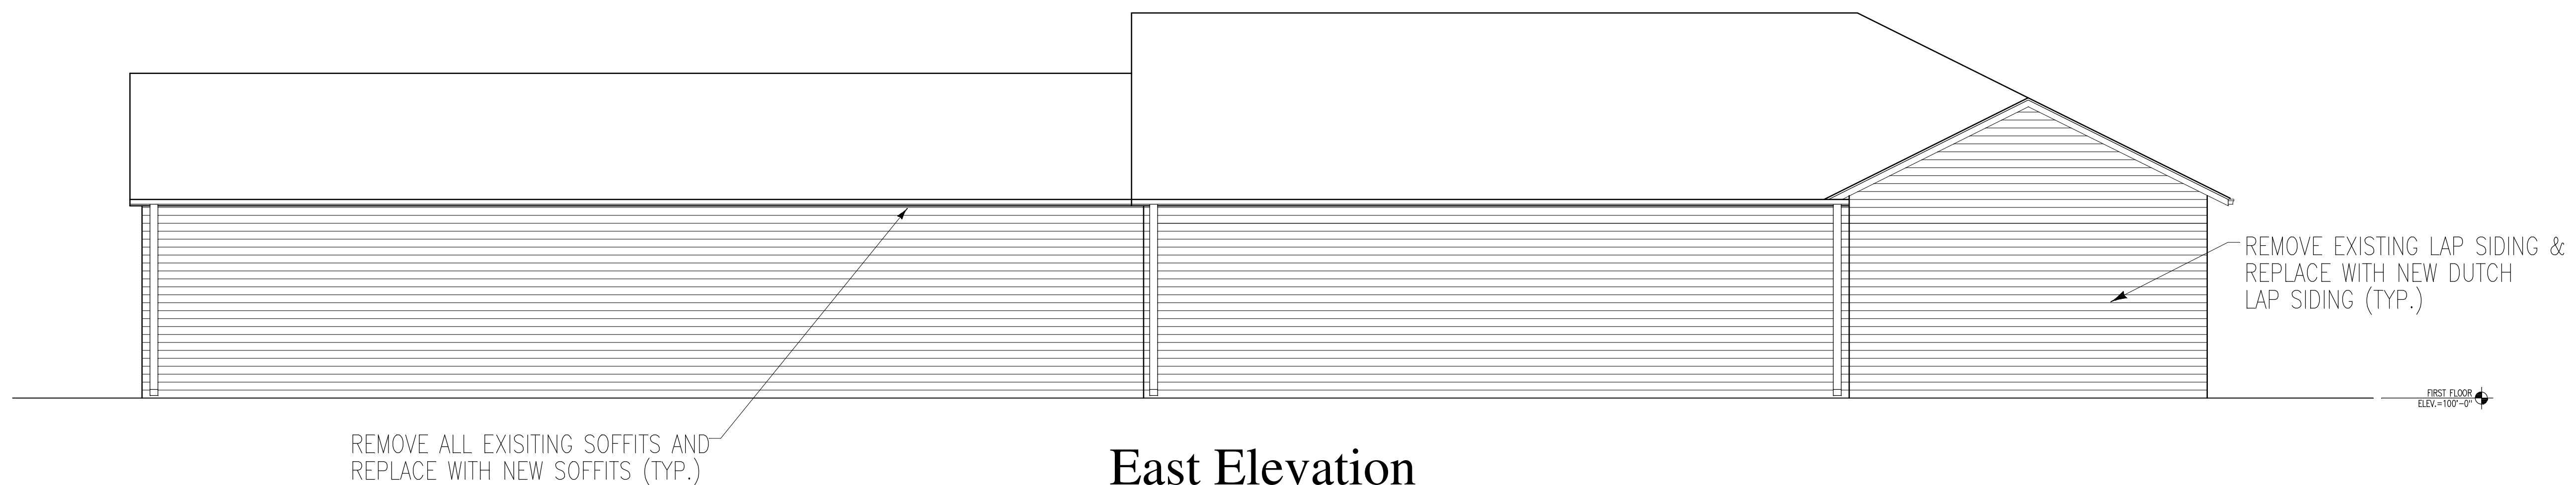



**PRANGER GROUP INC.**  
 ARCHITECTURE • ENGINEERING  
 343 AIRPORT NORTH OFFICE PARK  
 FORT WAYNE, IN 46825  
 PHONE 260.471.4901 FAX 260.484.6068

Each concept, idea, design, plan and detail as shown on this document is the sole property of Pranger Group Inc. and shall not be used for any purpose without the expressed written consent of Pranger Group Inc. The owner shall have the right to retain copies of this document for information and reference purposes as they pertain only to this project.

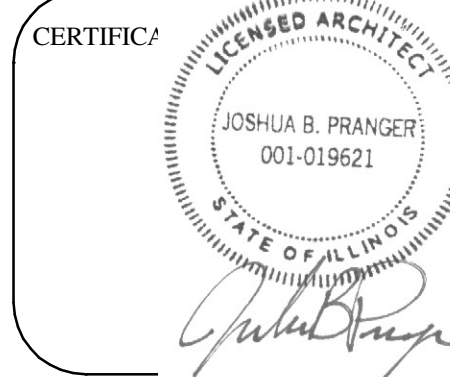

**East Elevation**

SCALE: 1/4" = 1'-0"

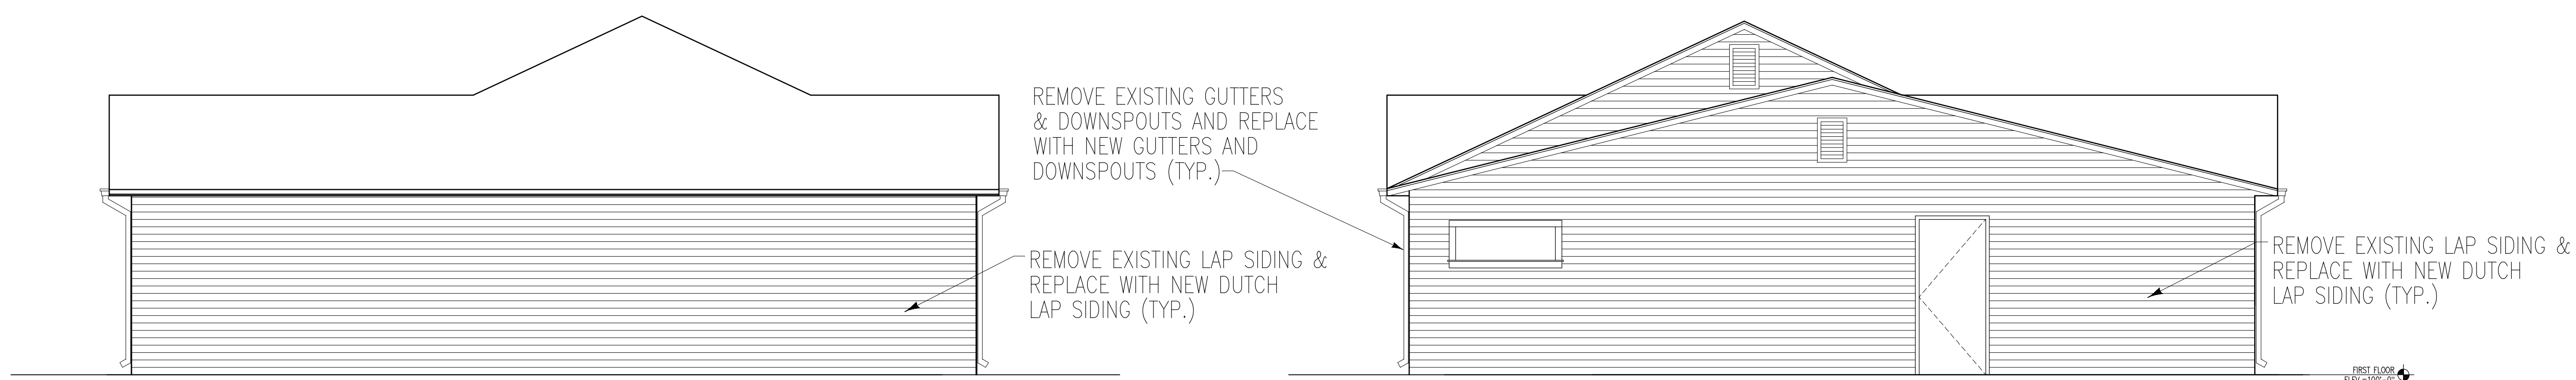


**North Elevation**

SCALE: 1/4" = 1'-0"

**South Elevation**

SCALE: 1/4" = 1'-0"

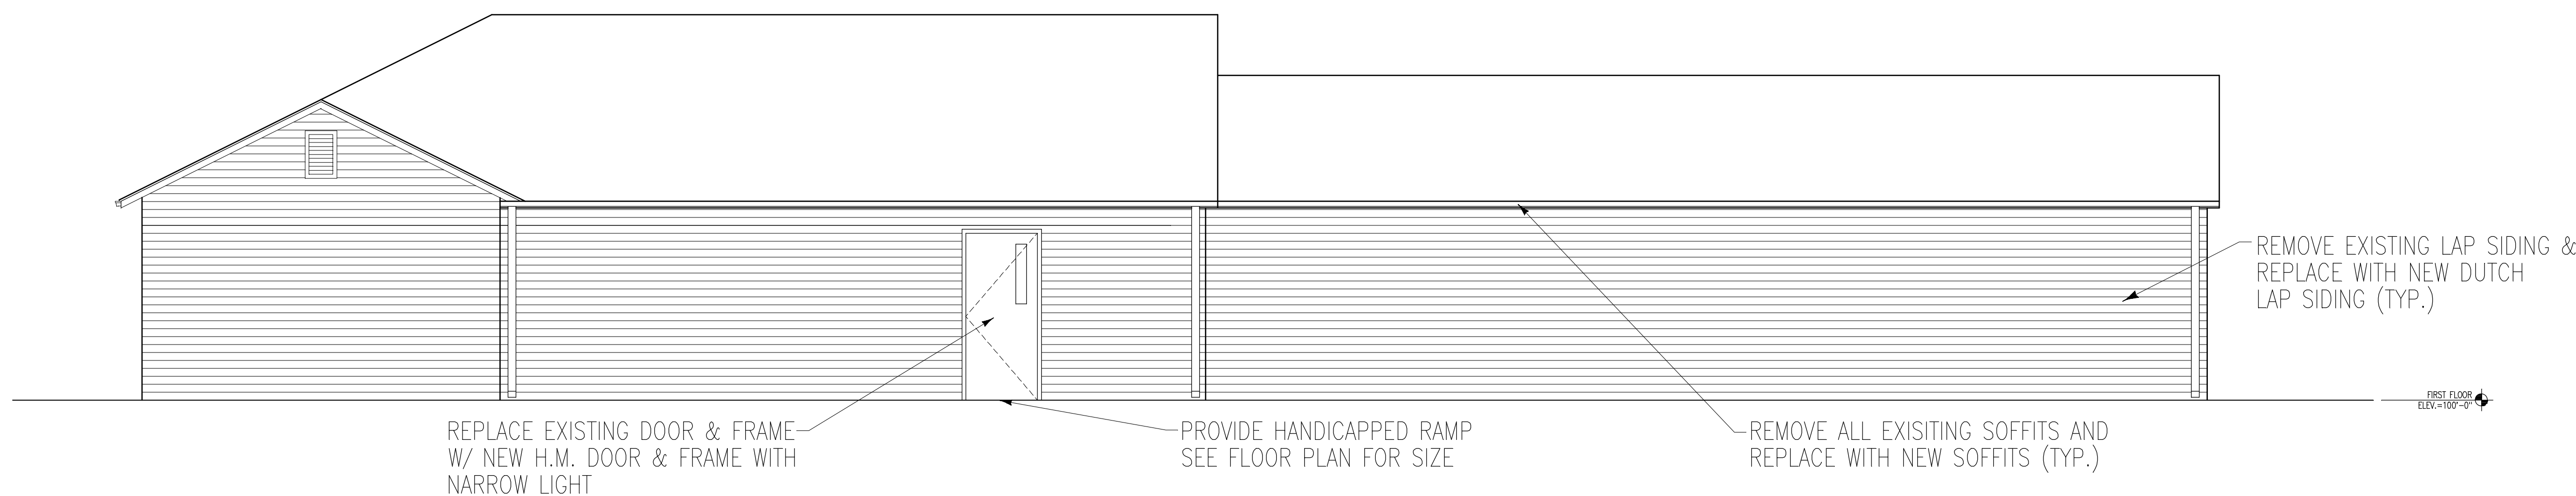

**West Elevation**

SCALE: 1/4" = 1'-0"

Remodel for:

**Mobile Law  
 Enforcement Center**  
 3121 Dewitt Avenue  
 Mattoon, Illinois

REVISION	DATE	BY
03-22-19	BID SET	

DATE  
03-05-19

PROJECT NO.  
5884

SHEET TITLE  
**Exterior Elevations**

SHEET NO.  
**A4-1**