



1

Separation  
1 : 200

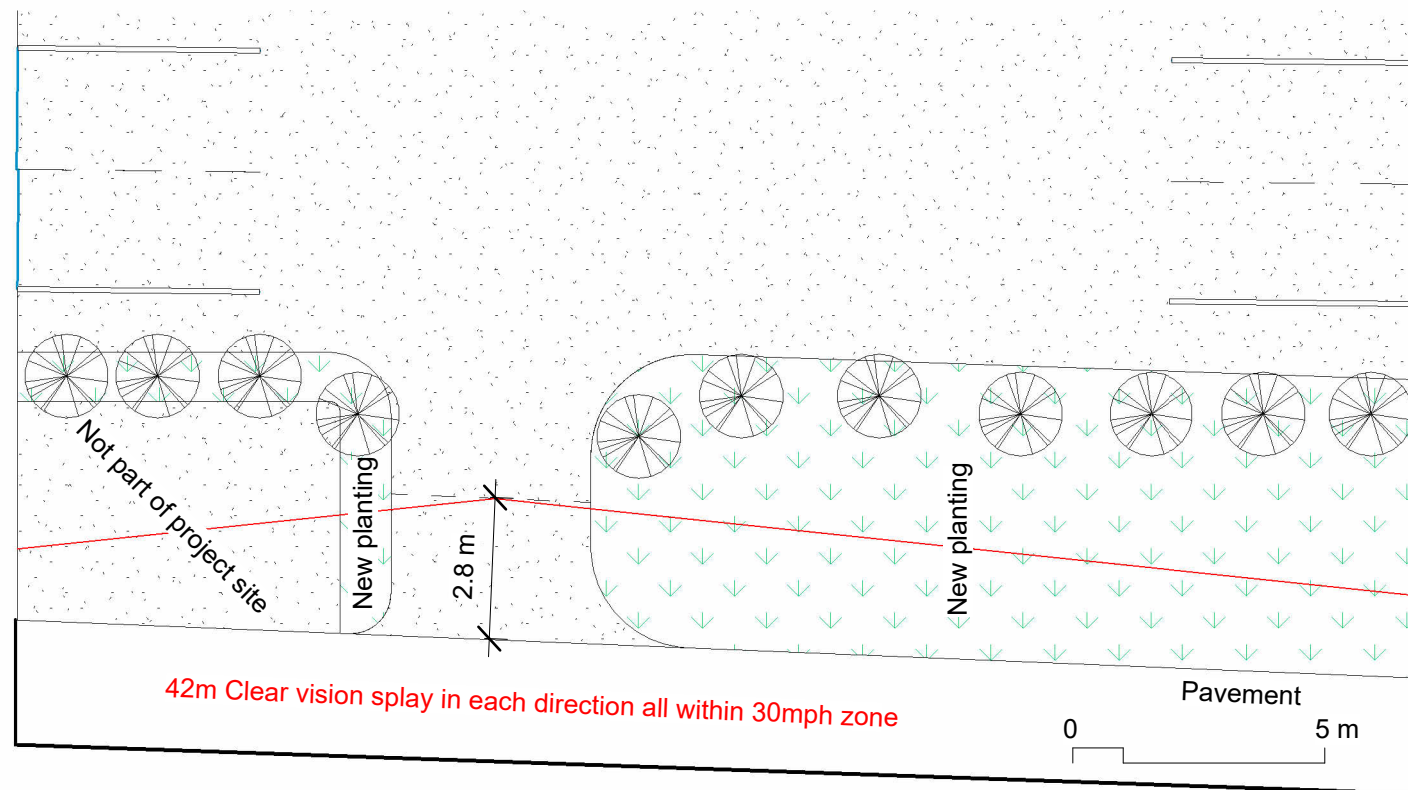

2

9. Site Plan - Proposed - Highways  
1 : 150

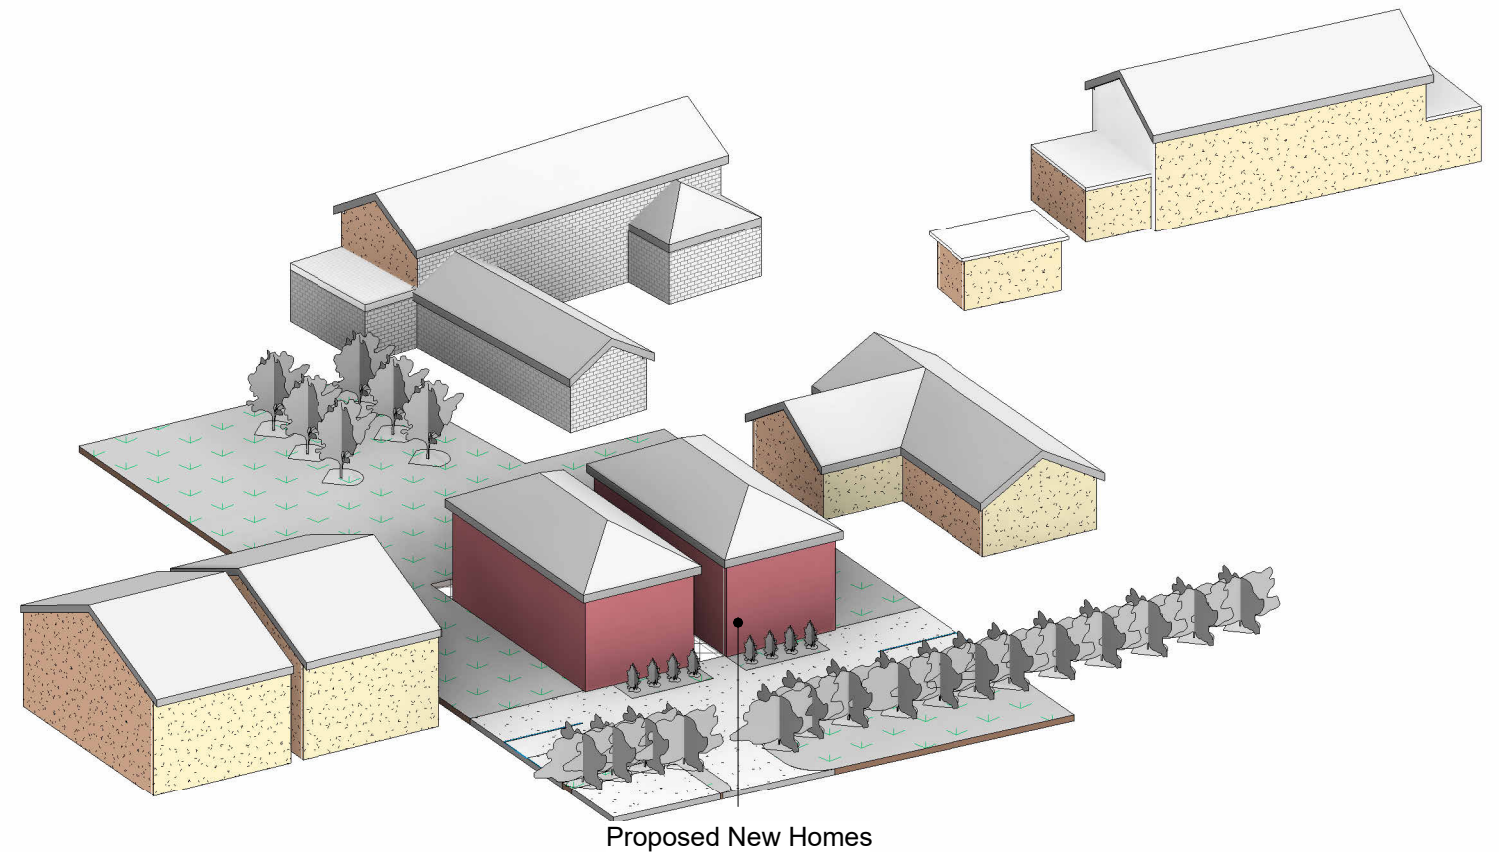

3

Massing Study

<b>Sheet Number:</b> 5	<b>Sheet Name:</b> Highways & Technical	<b>No.</b>	<b>Rev Date</b>	<b>Revision Description</b>	<b>No.</b>	<b>Sheets In Set</b>	<b>No.</b>	<b>Sheets In Set</b>
<b>Project No:</b> UK 010	<b>Project Name:</b> RDFO				1	Location Plan		
<b>Drawn By:</b> William Westbrook	<b>Client:</b> John & Georgina Biggs				2	Site Plan - Proposed & Existing		
<b>Scale @ A3:</b> As indicated	<b>Sheet Issue Date:</b> 06/01/2025				3	Site Plan - Proposed Detail		
<b>Created:</b> 06/01/2025 17:13:45					4	Street Scene		
<b>Project Address:</b> Land At 449 Leatherehad Road, Chessington, Surrey, KT9 2NQ					5	Highways & Technical		