



1 OS Map  
1 : 1250

 

 Property Boundary

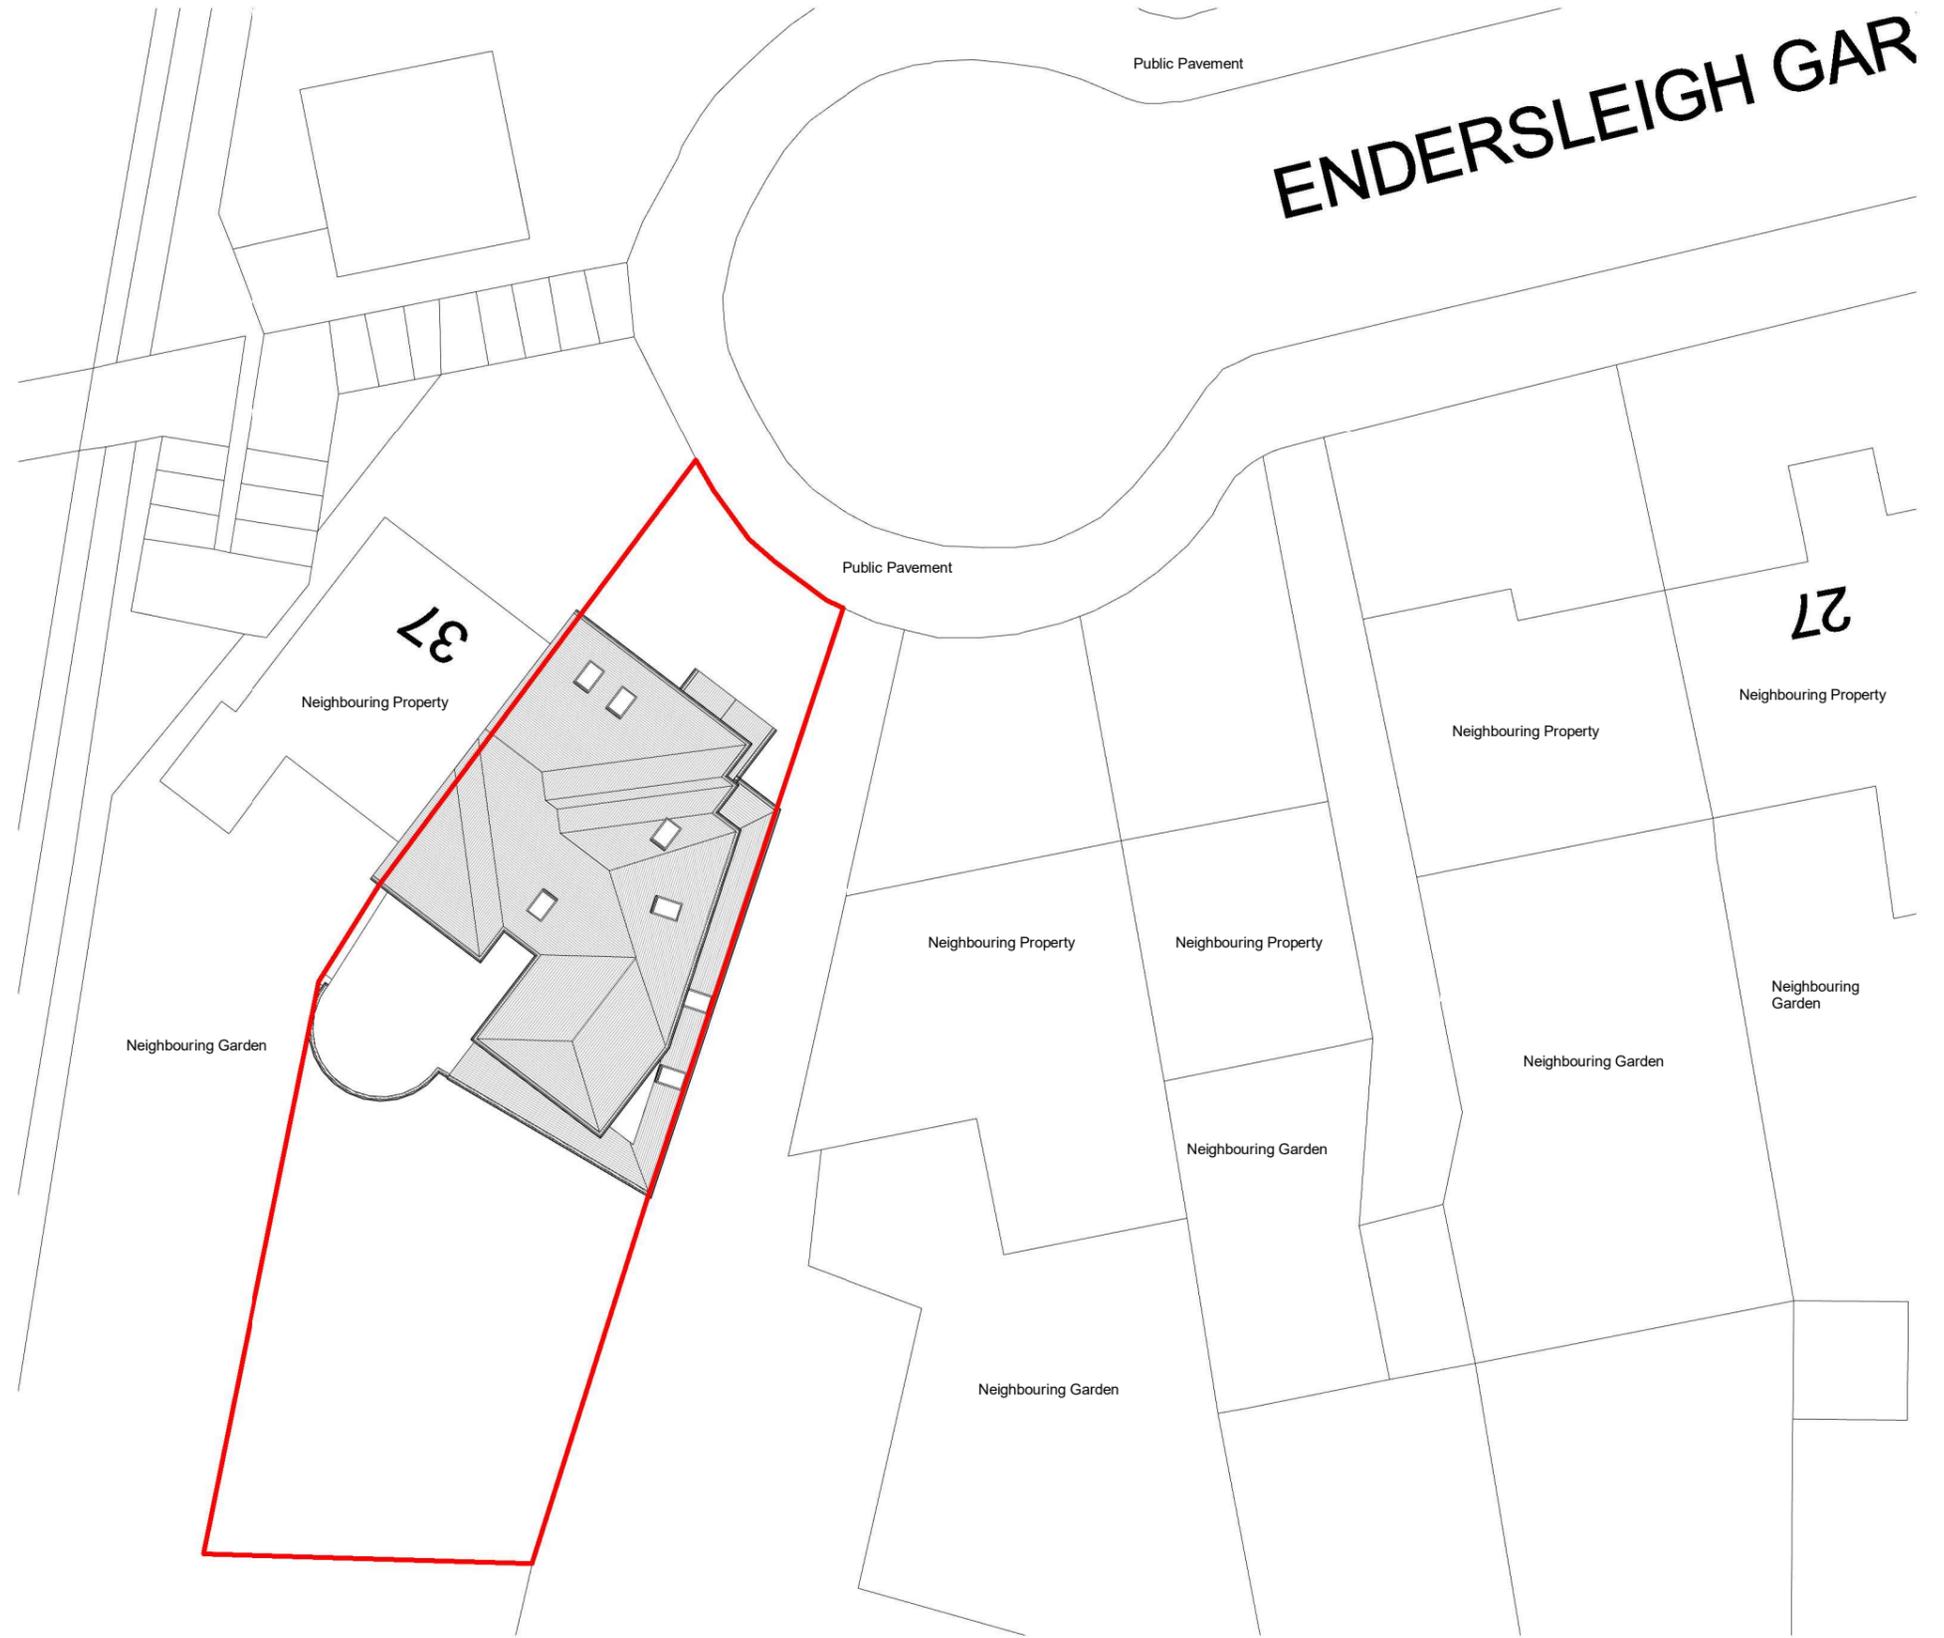

2 Location Plan  
1 : 200




Project Name  
35 Endersleigh Garden NW4 4SD

Interior Designer  
Ayda Bagheri

Client  
Hassan Doroueh


Drg. Title Existing OS Map & Location Plan

 

Drg. No.  
EX-L001

Date 04/20/25

Scale As indicated

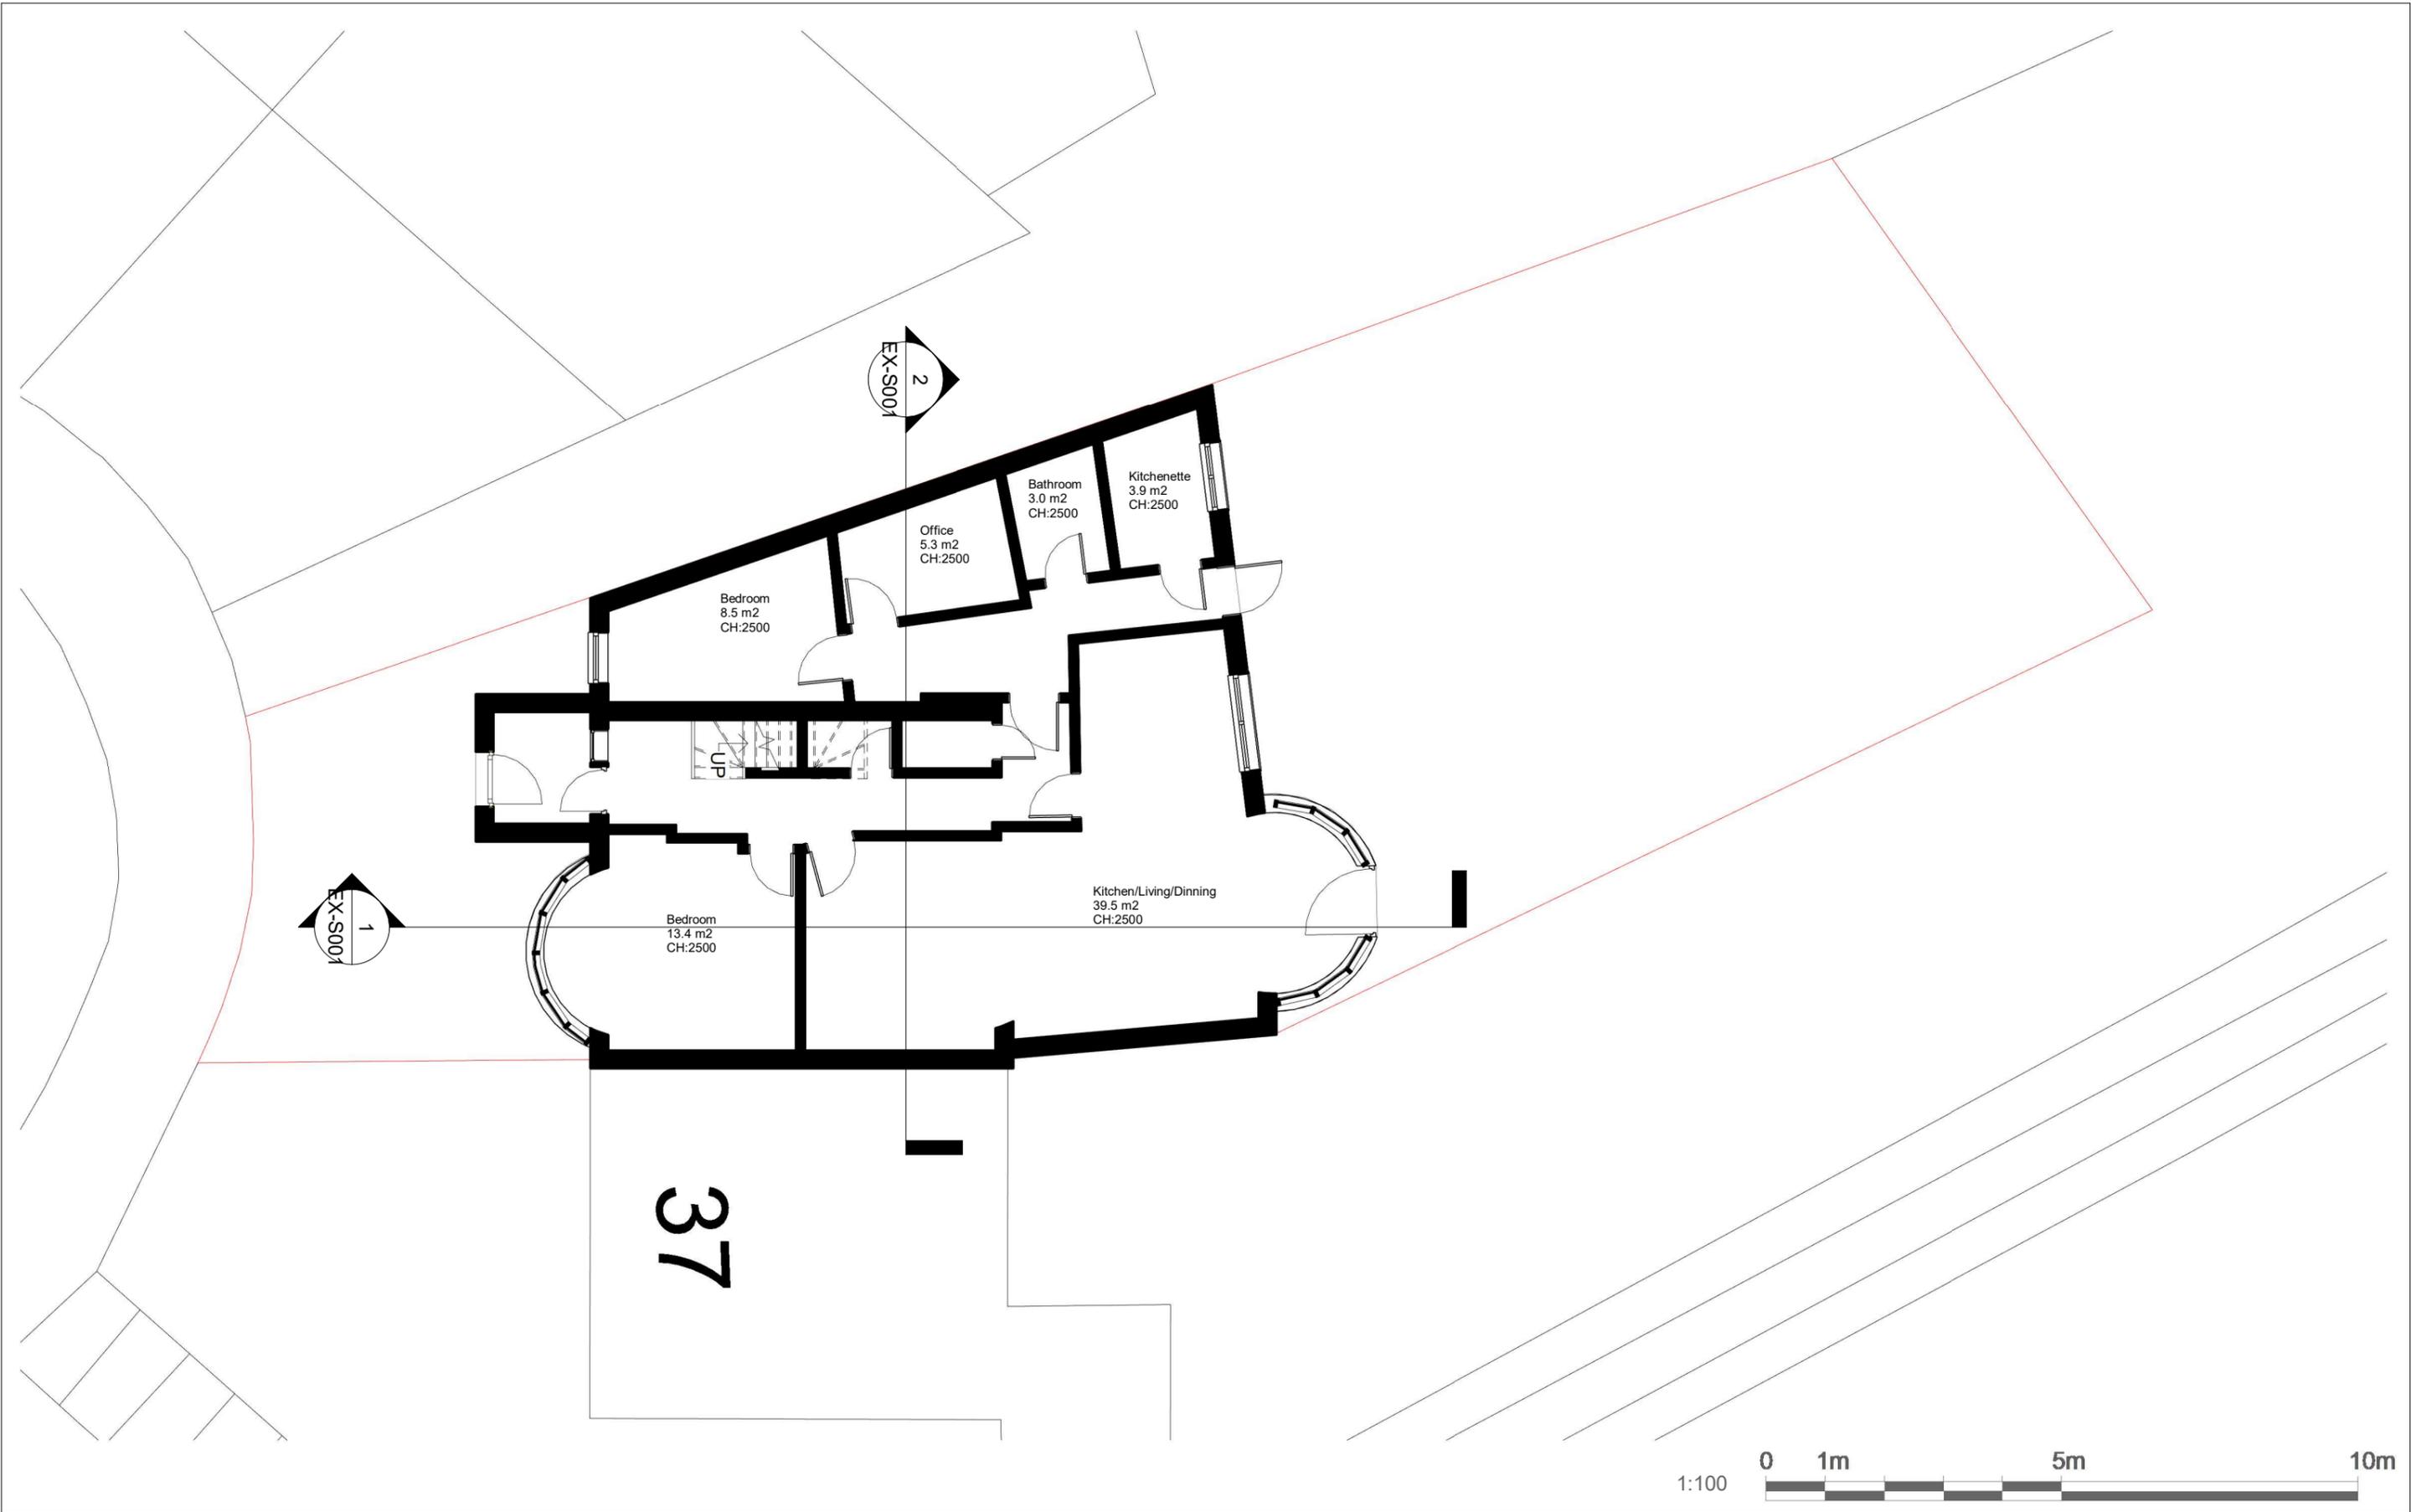

Project Name  
35 Endersleigh Garden NW4 4SD

Interior Designer  
Ayda Bagheri


Client  
Hassan Doroueh

Drg. Title      **Existing Ground Floor Plan**

Drg. No.  
EX-P001

Date      **04/20/25**

Scale      1 : 100

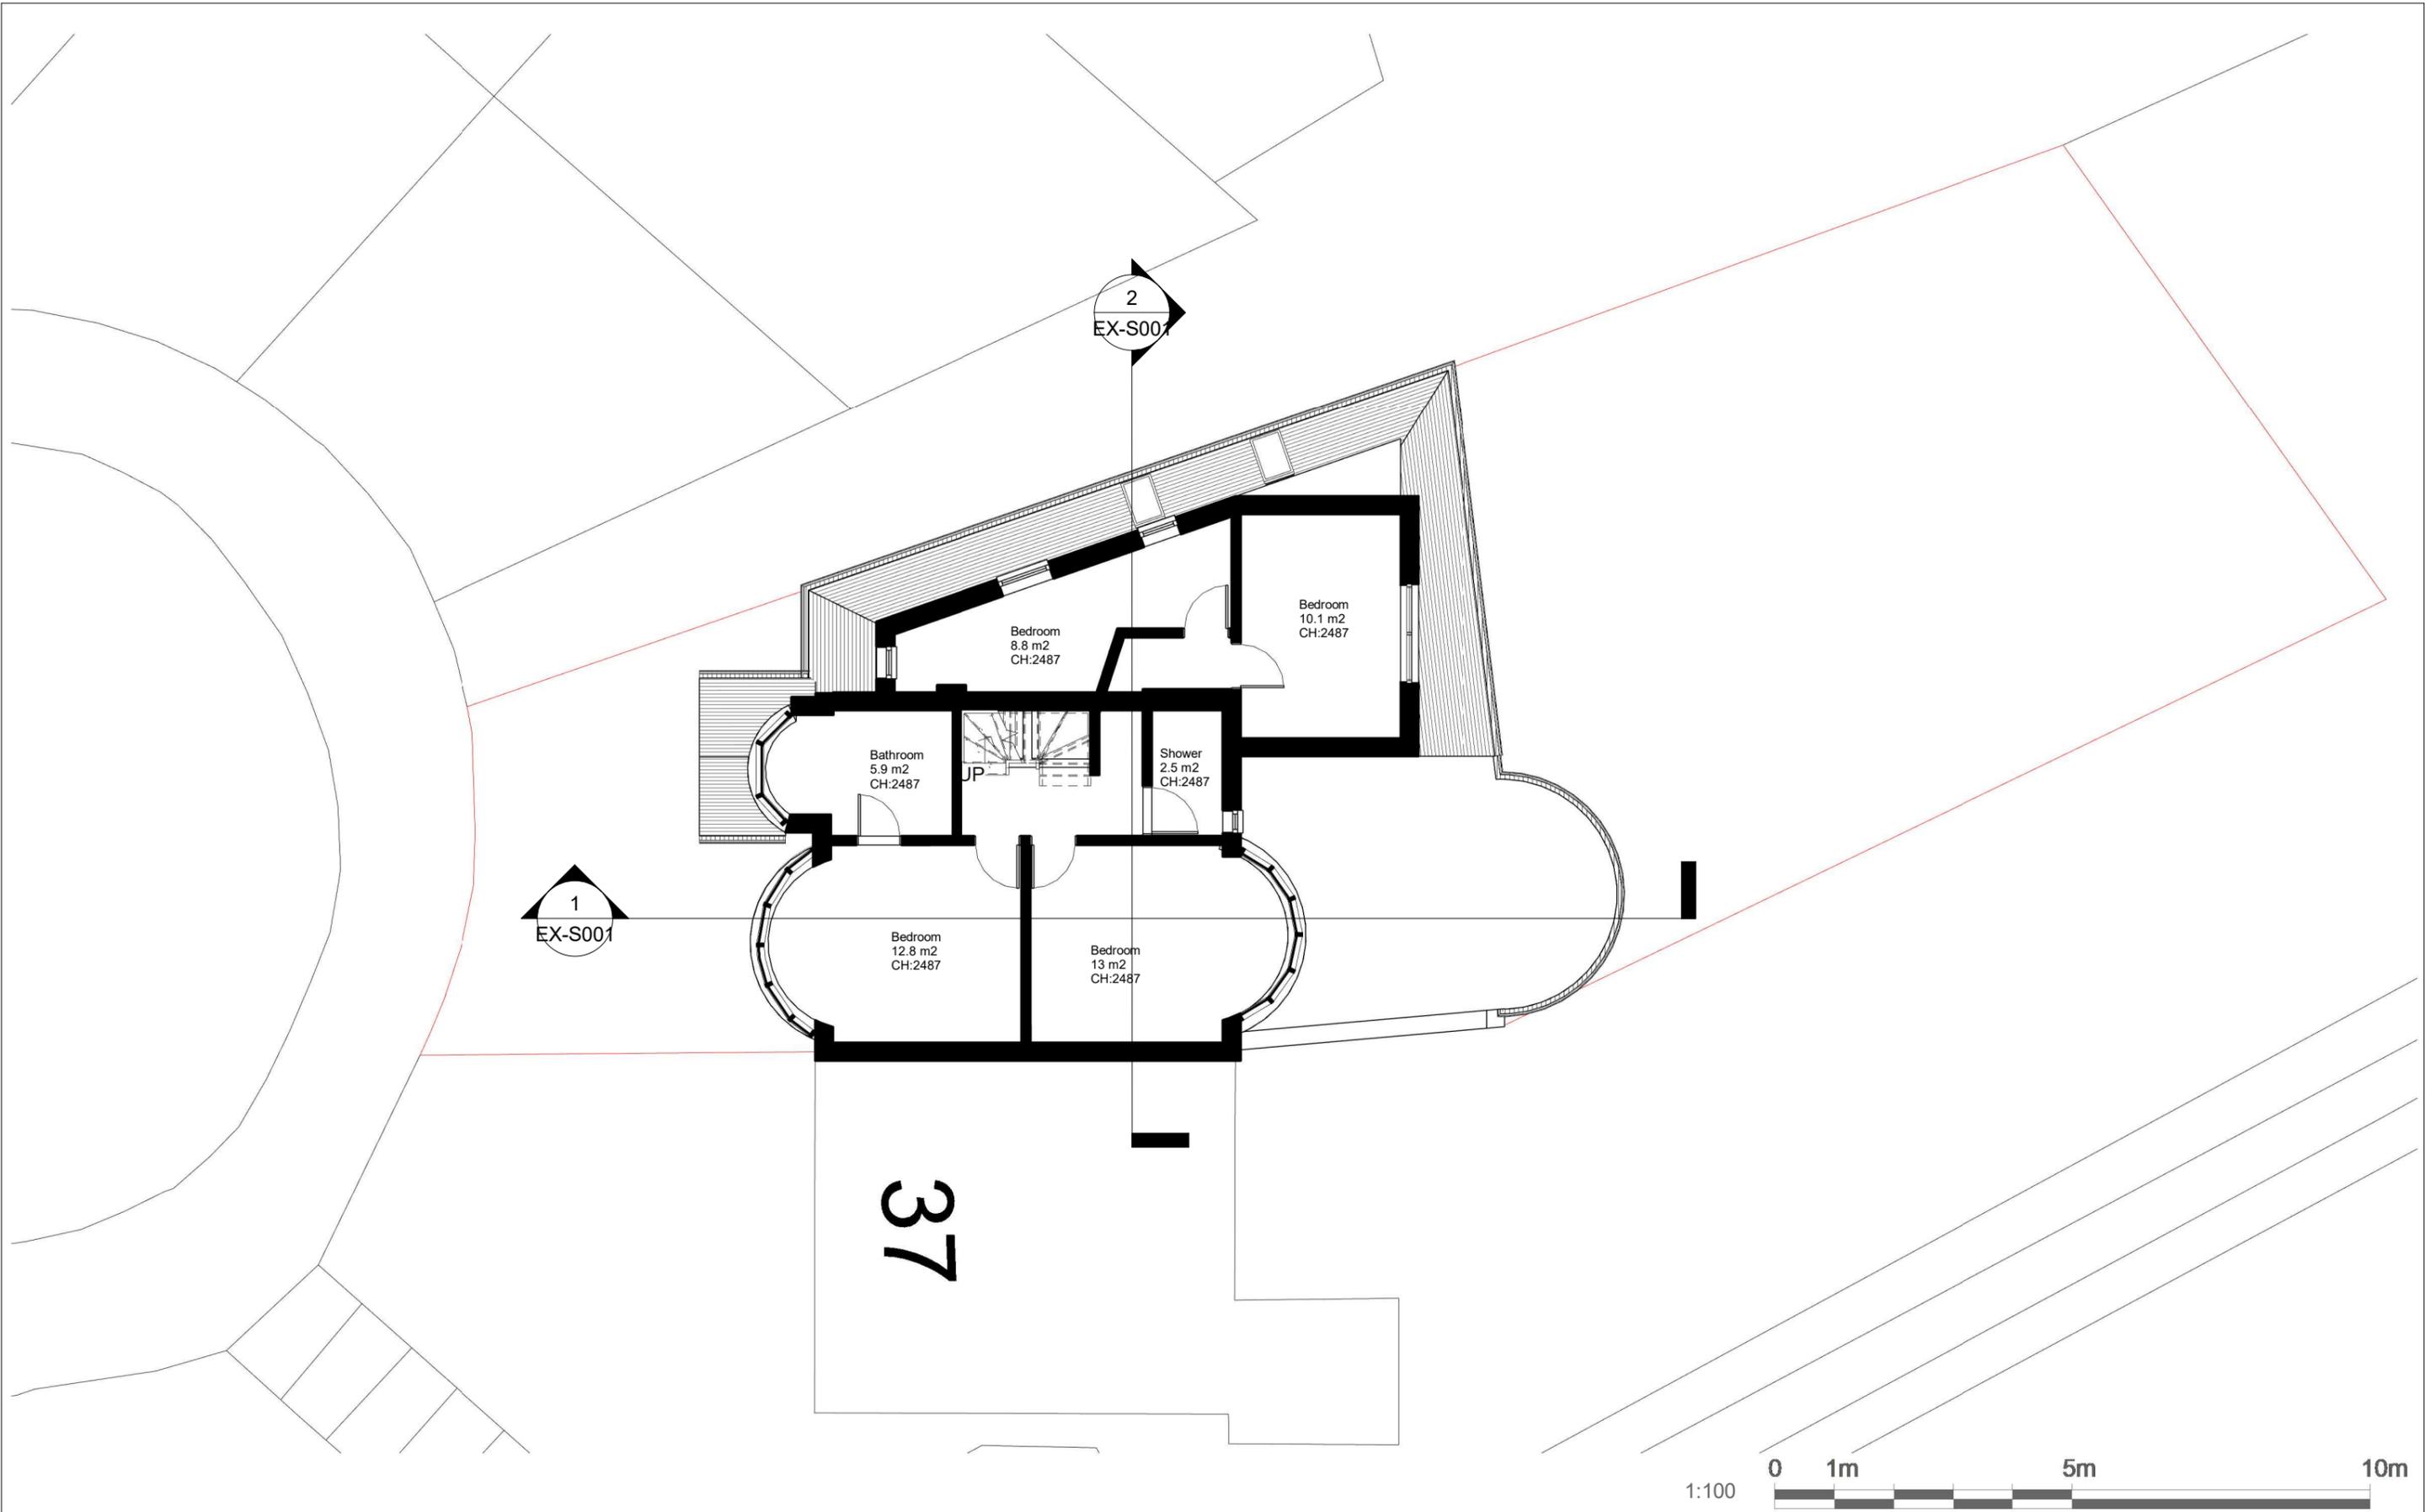


Project Name  
35 Endersleigh Garden NW4 4SD

Interior Designer  
Ayda Bagheri

Client  
Hassan Doroueh

Drg. Title      Existing First Floor Plan

	Drg. No. EX-P002
Date	04/21/25
Scale	1 : 100

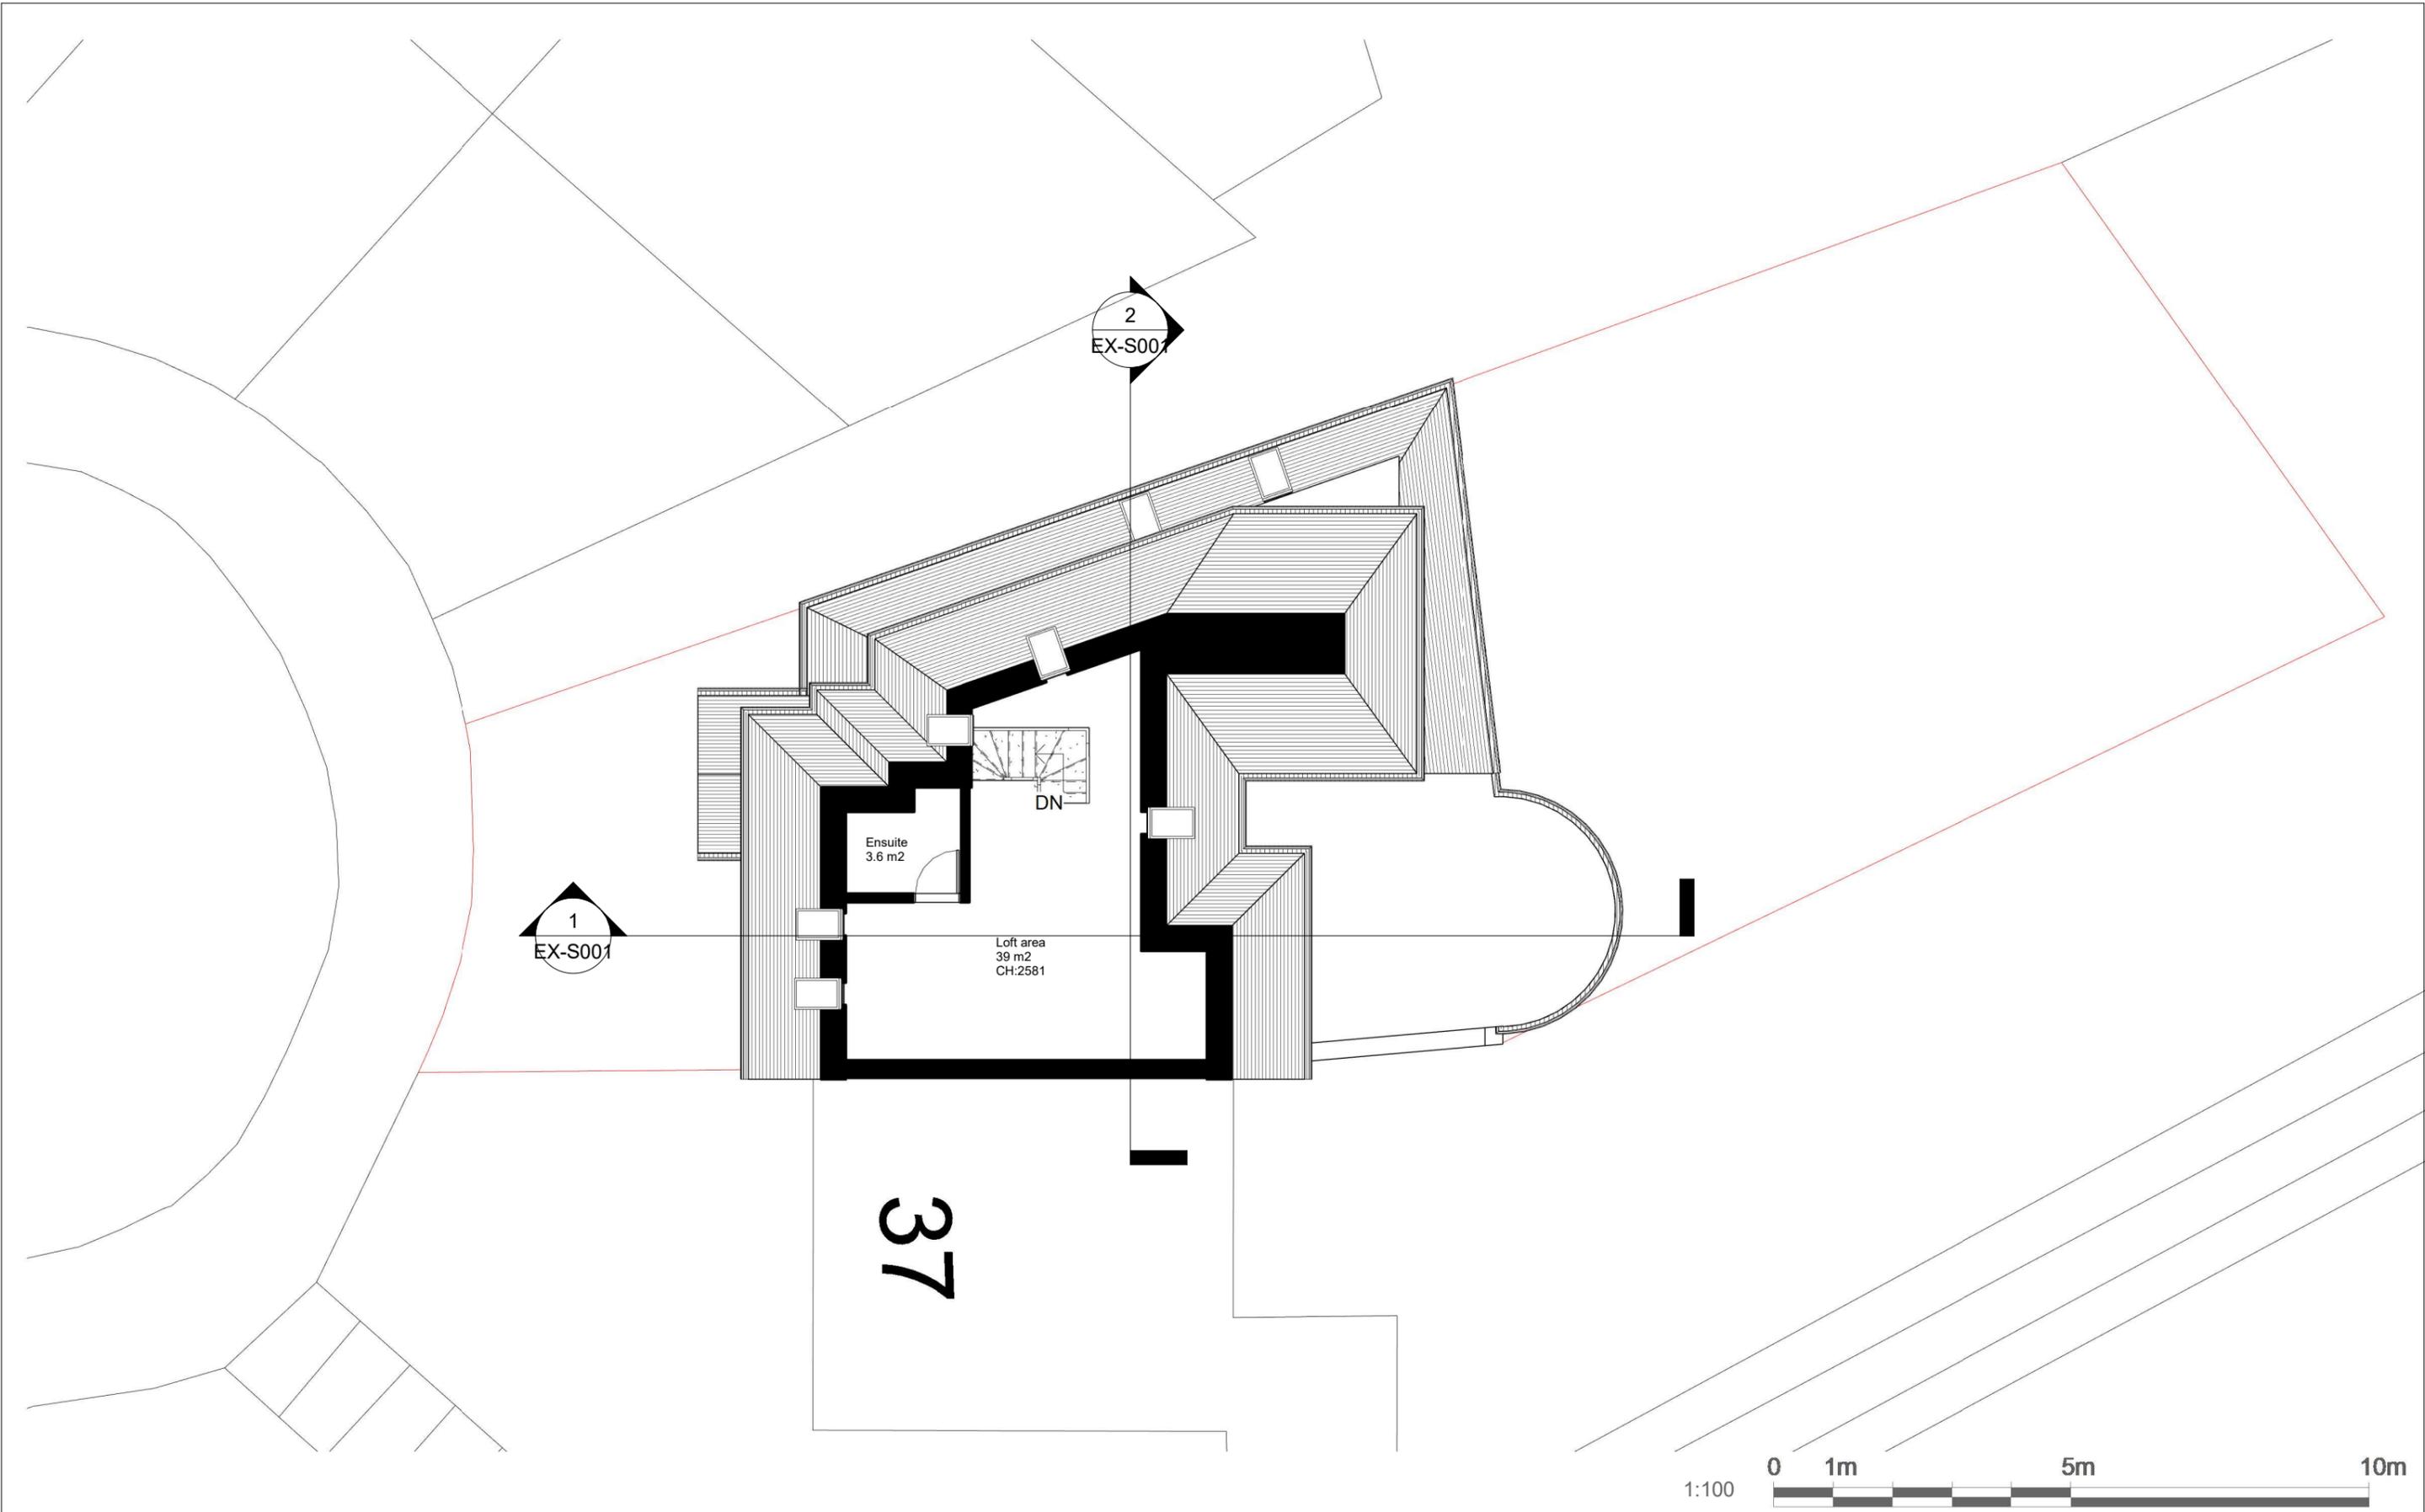



Project Name  
35 Endersleigh Garden NW4 4SD

Interior Designer  
Ayda Bagheri

Client  
Hassan Doroueh

Drg. Title      **Existing Loft Floor Plan**

 	Drg. No. EX-P003
Date	04/21/25
Scale	1 : 100

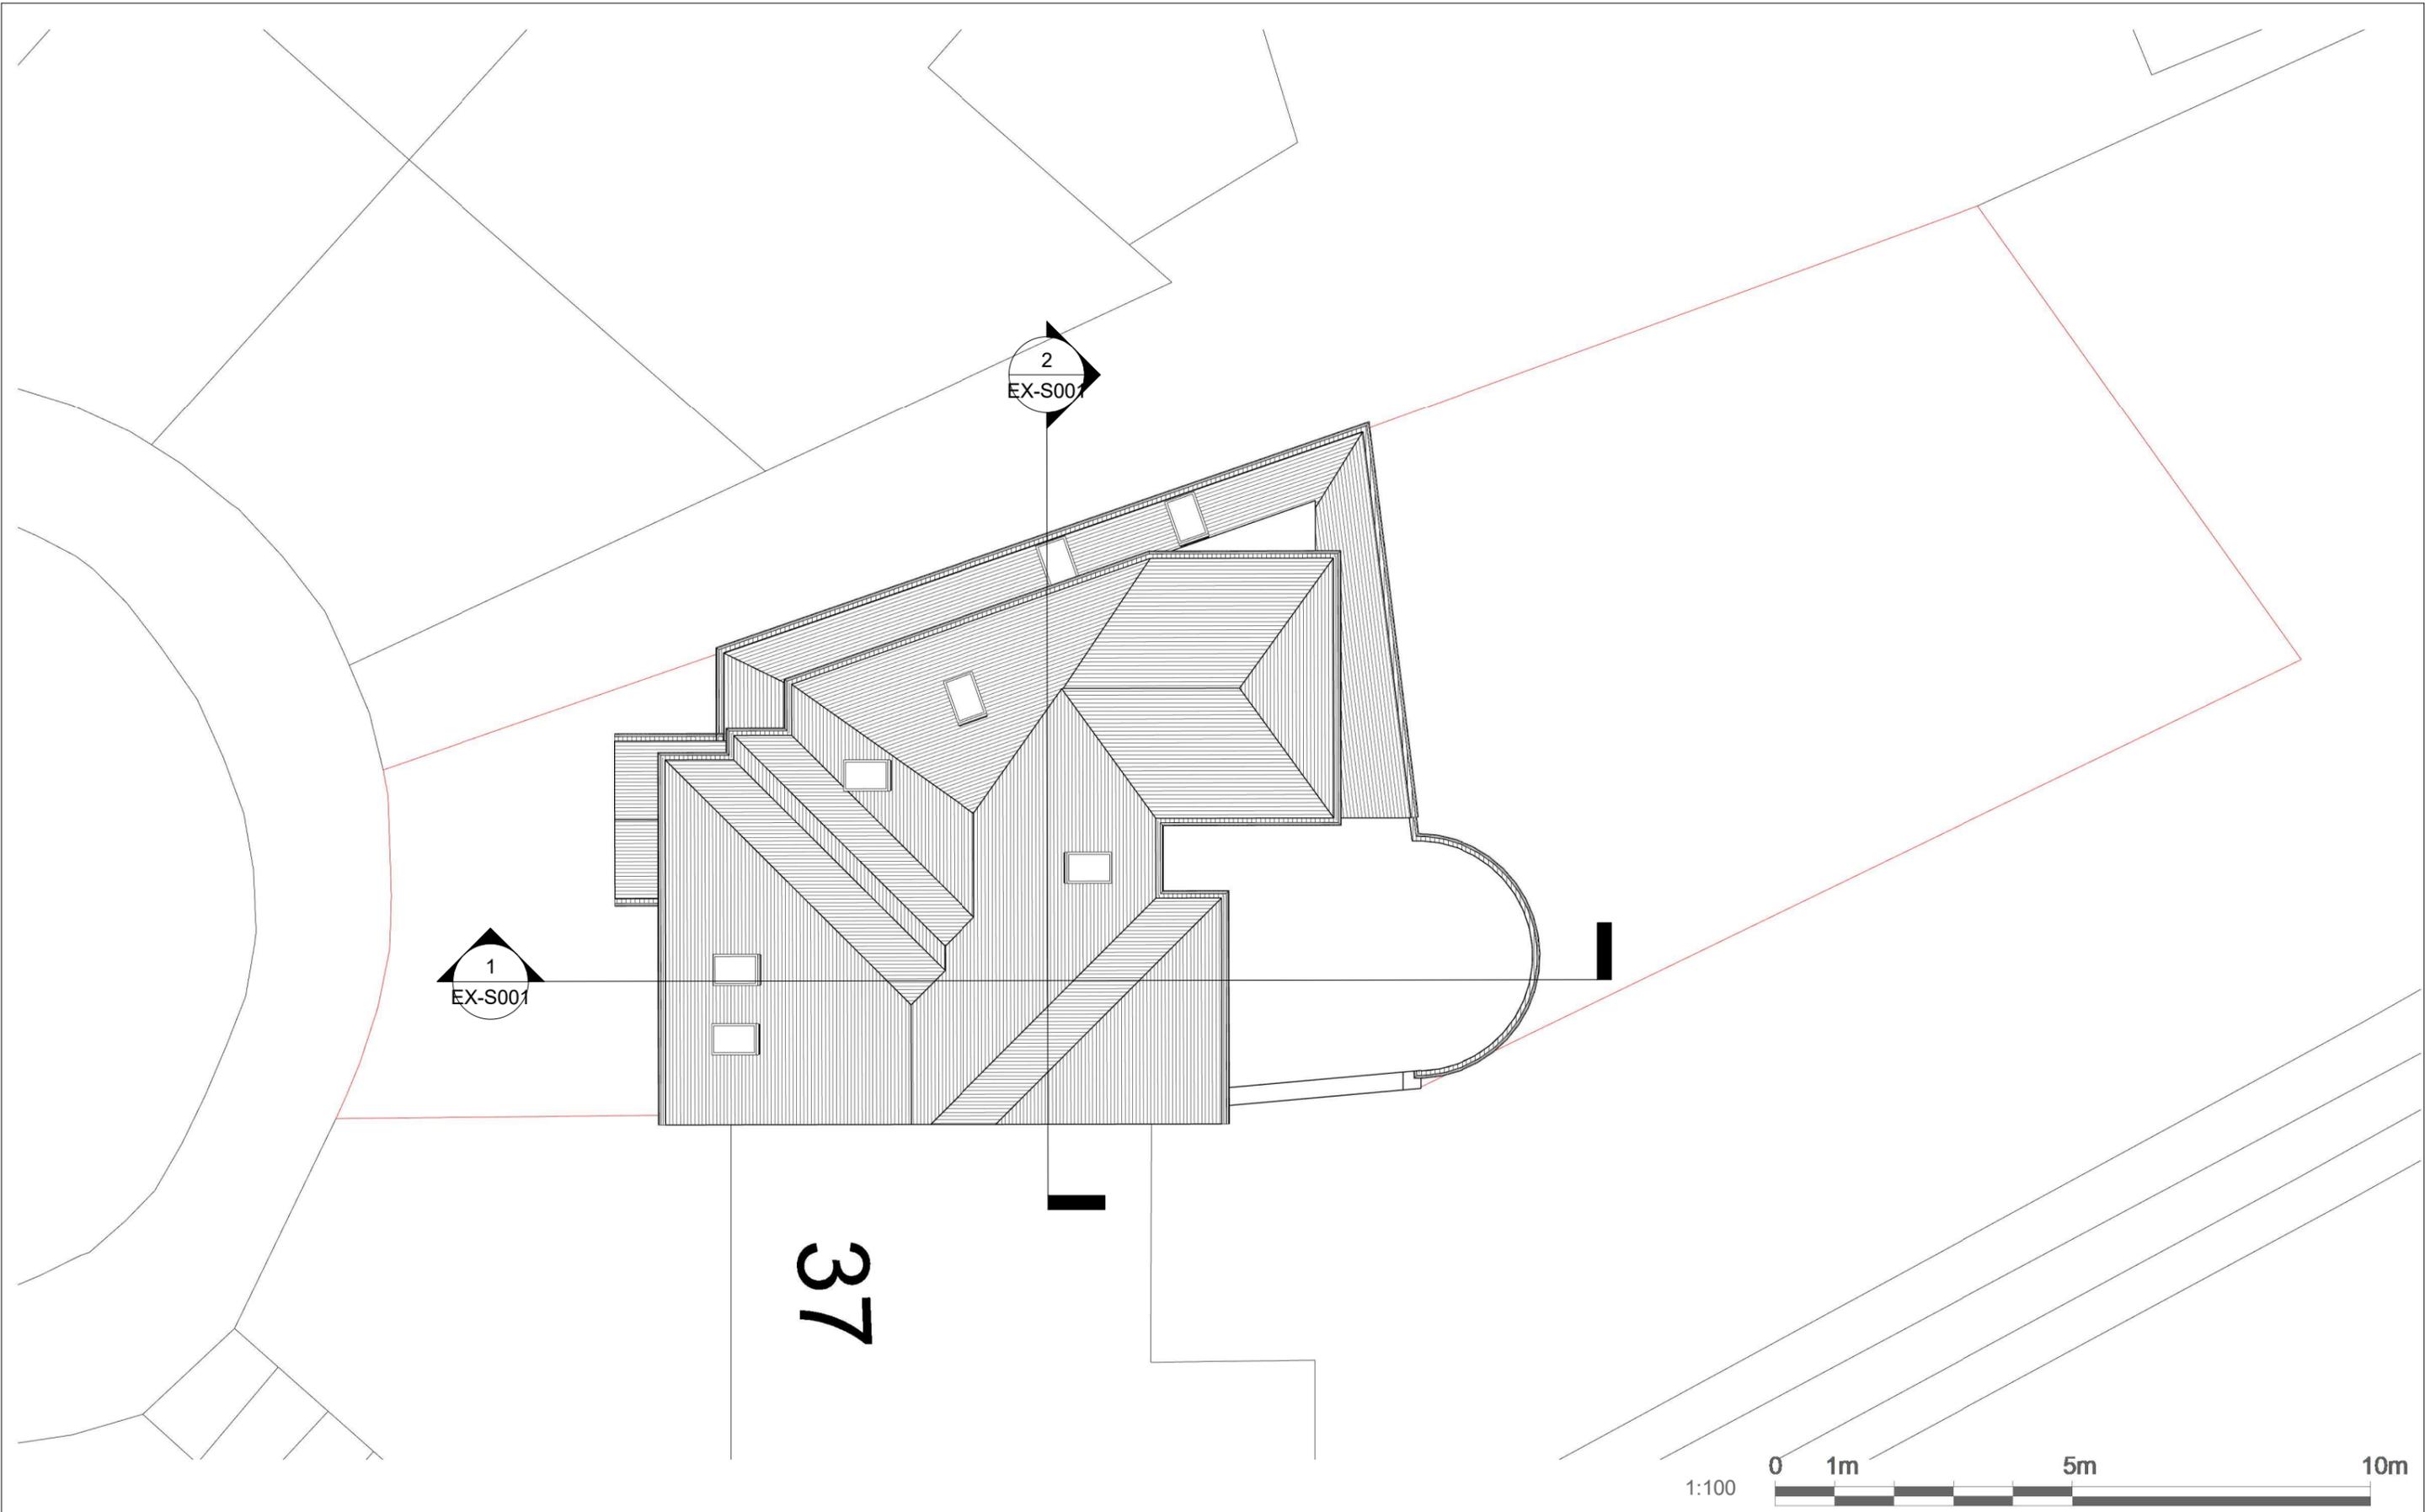


Project Name  
35 Endersleigh Garden NW4 4SD

Interior Designer  
Ayda Bagheri

Client  
Hassan Doroueh

Drg. Title      **Existing Roof Plan**

 	Drg. No. EX-P004
Date	04/21/25
Scale	1 : 100




Roof Level  
8585.4 mm

Loft  
5225.4 mm


First Floor  
2500.0 mm

Ground Floor  
0.0 mm



② Front  
1 : 100

 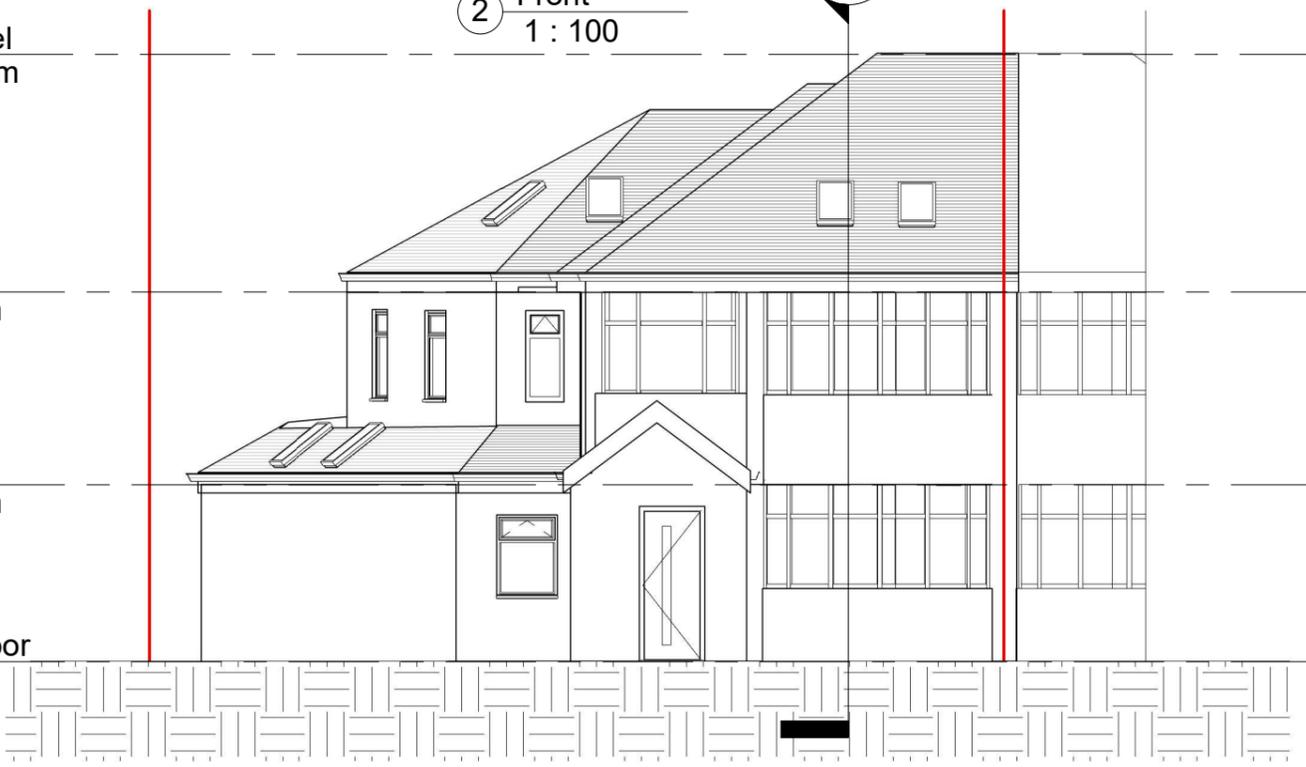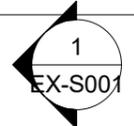


③ Rear  
1 : 100

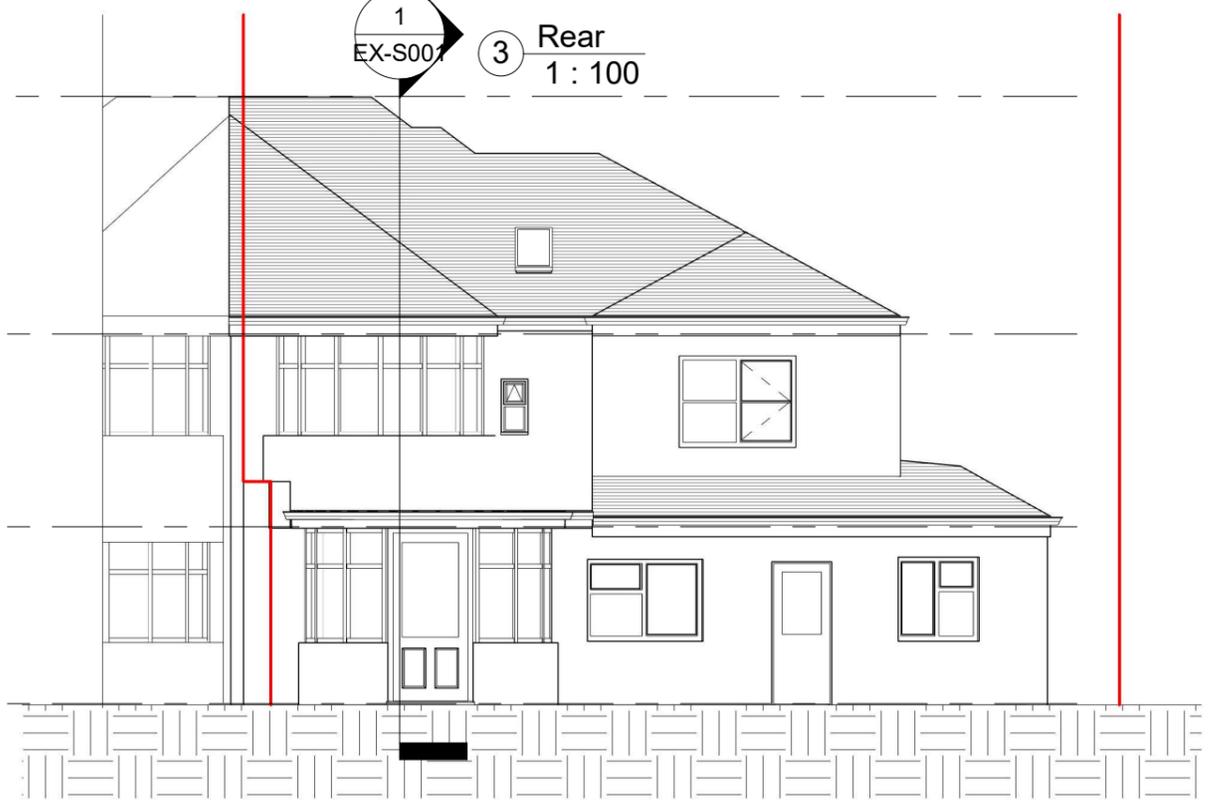

① Side Elevation 1  
1 : 96

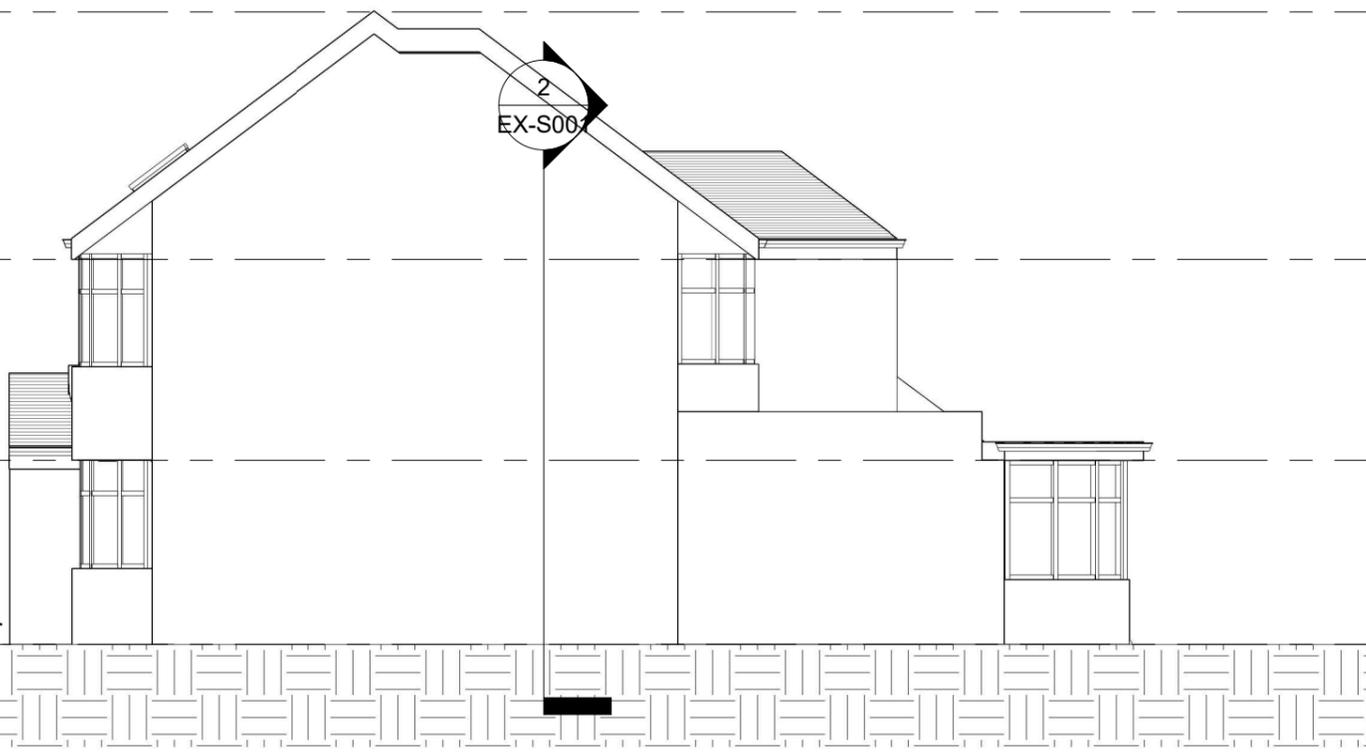 

④ Side Elevation 2  
1 : 100


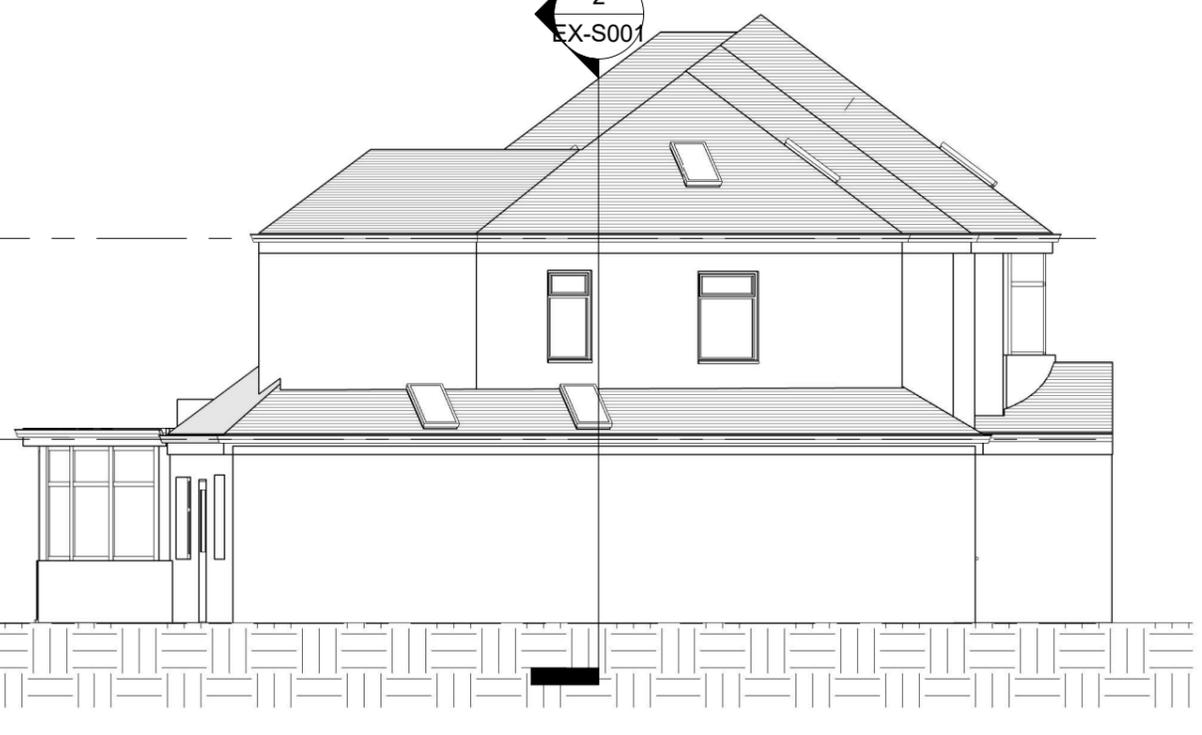


Project Name  
35 Endersleigh Garden NW4 4SD

Interior Designer  
Ayda Bagheri

Client  
Hassan Doroueh  
Drg. Title Elevations

Drg. No.  
EX-E001  
Date 05/22/25  
Scale As indicated

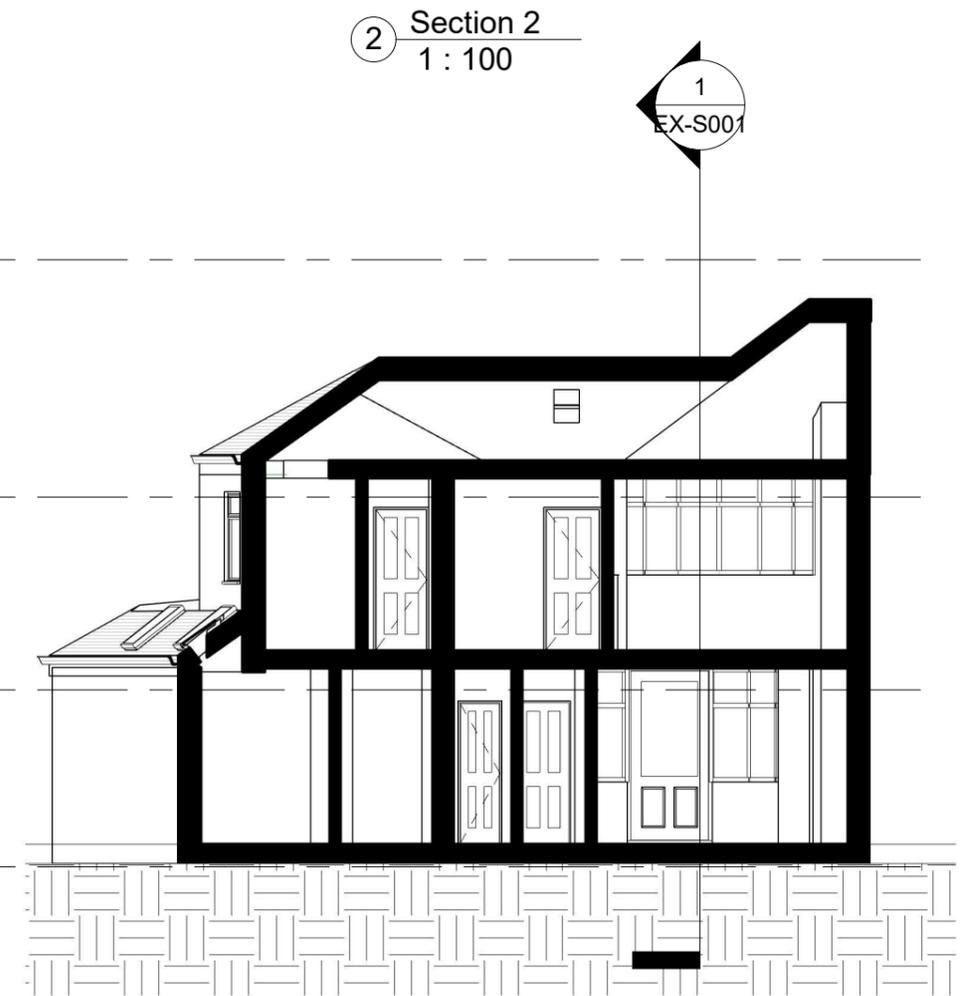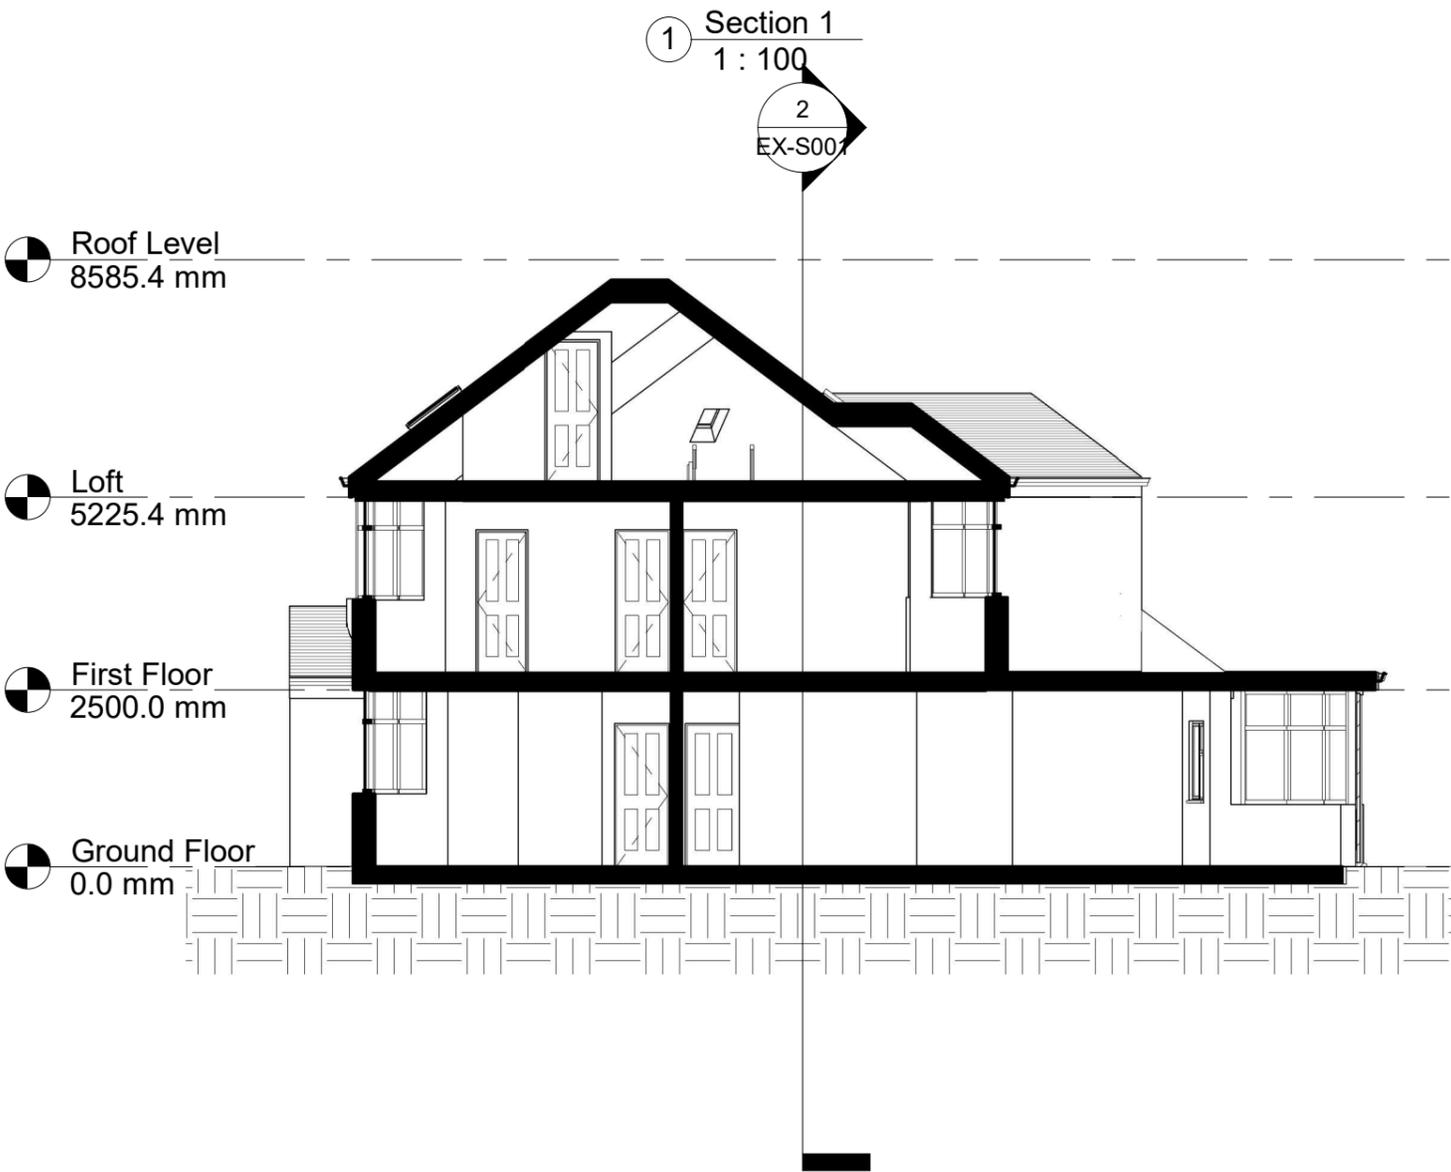

Project Name  
35 Endersleigh Garden NW4 4SD

Interior Designer  
Ayda Bagheri

Client  
Hassan Doroueh

Drg. Title      **Sections**

Drg. No.  
EX-S001

Date      05/22/25

Scale      1 : 100