




1 OS Map  
1 : 1250



 Property Boundary

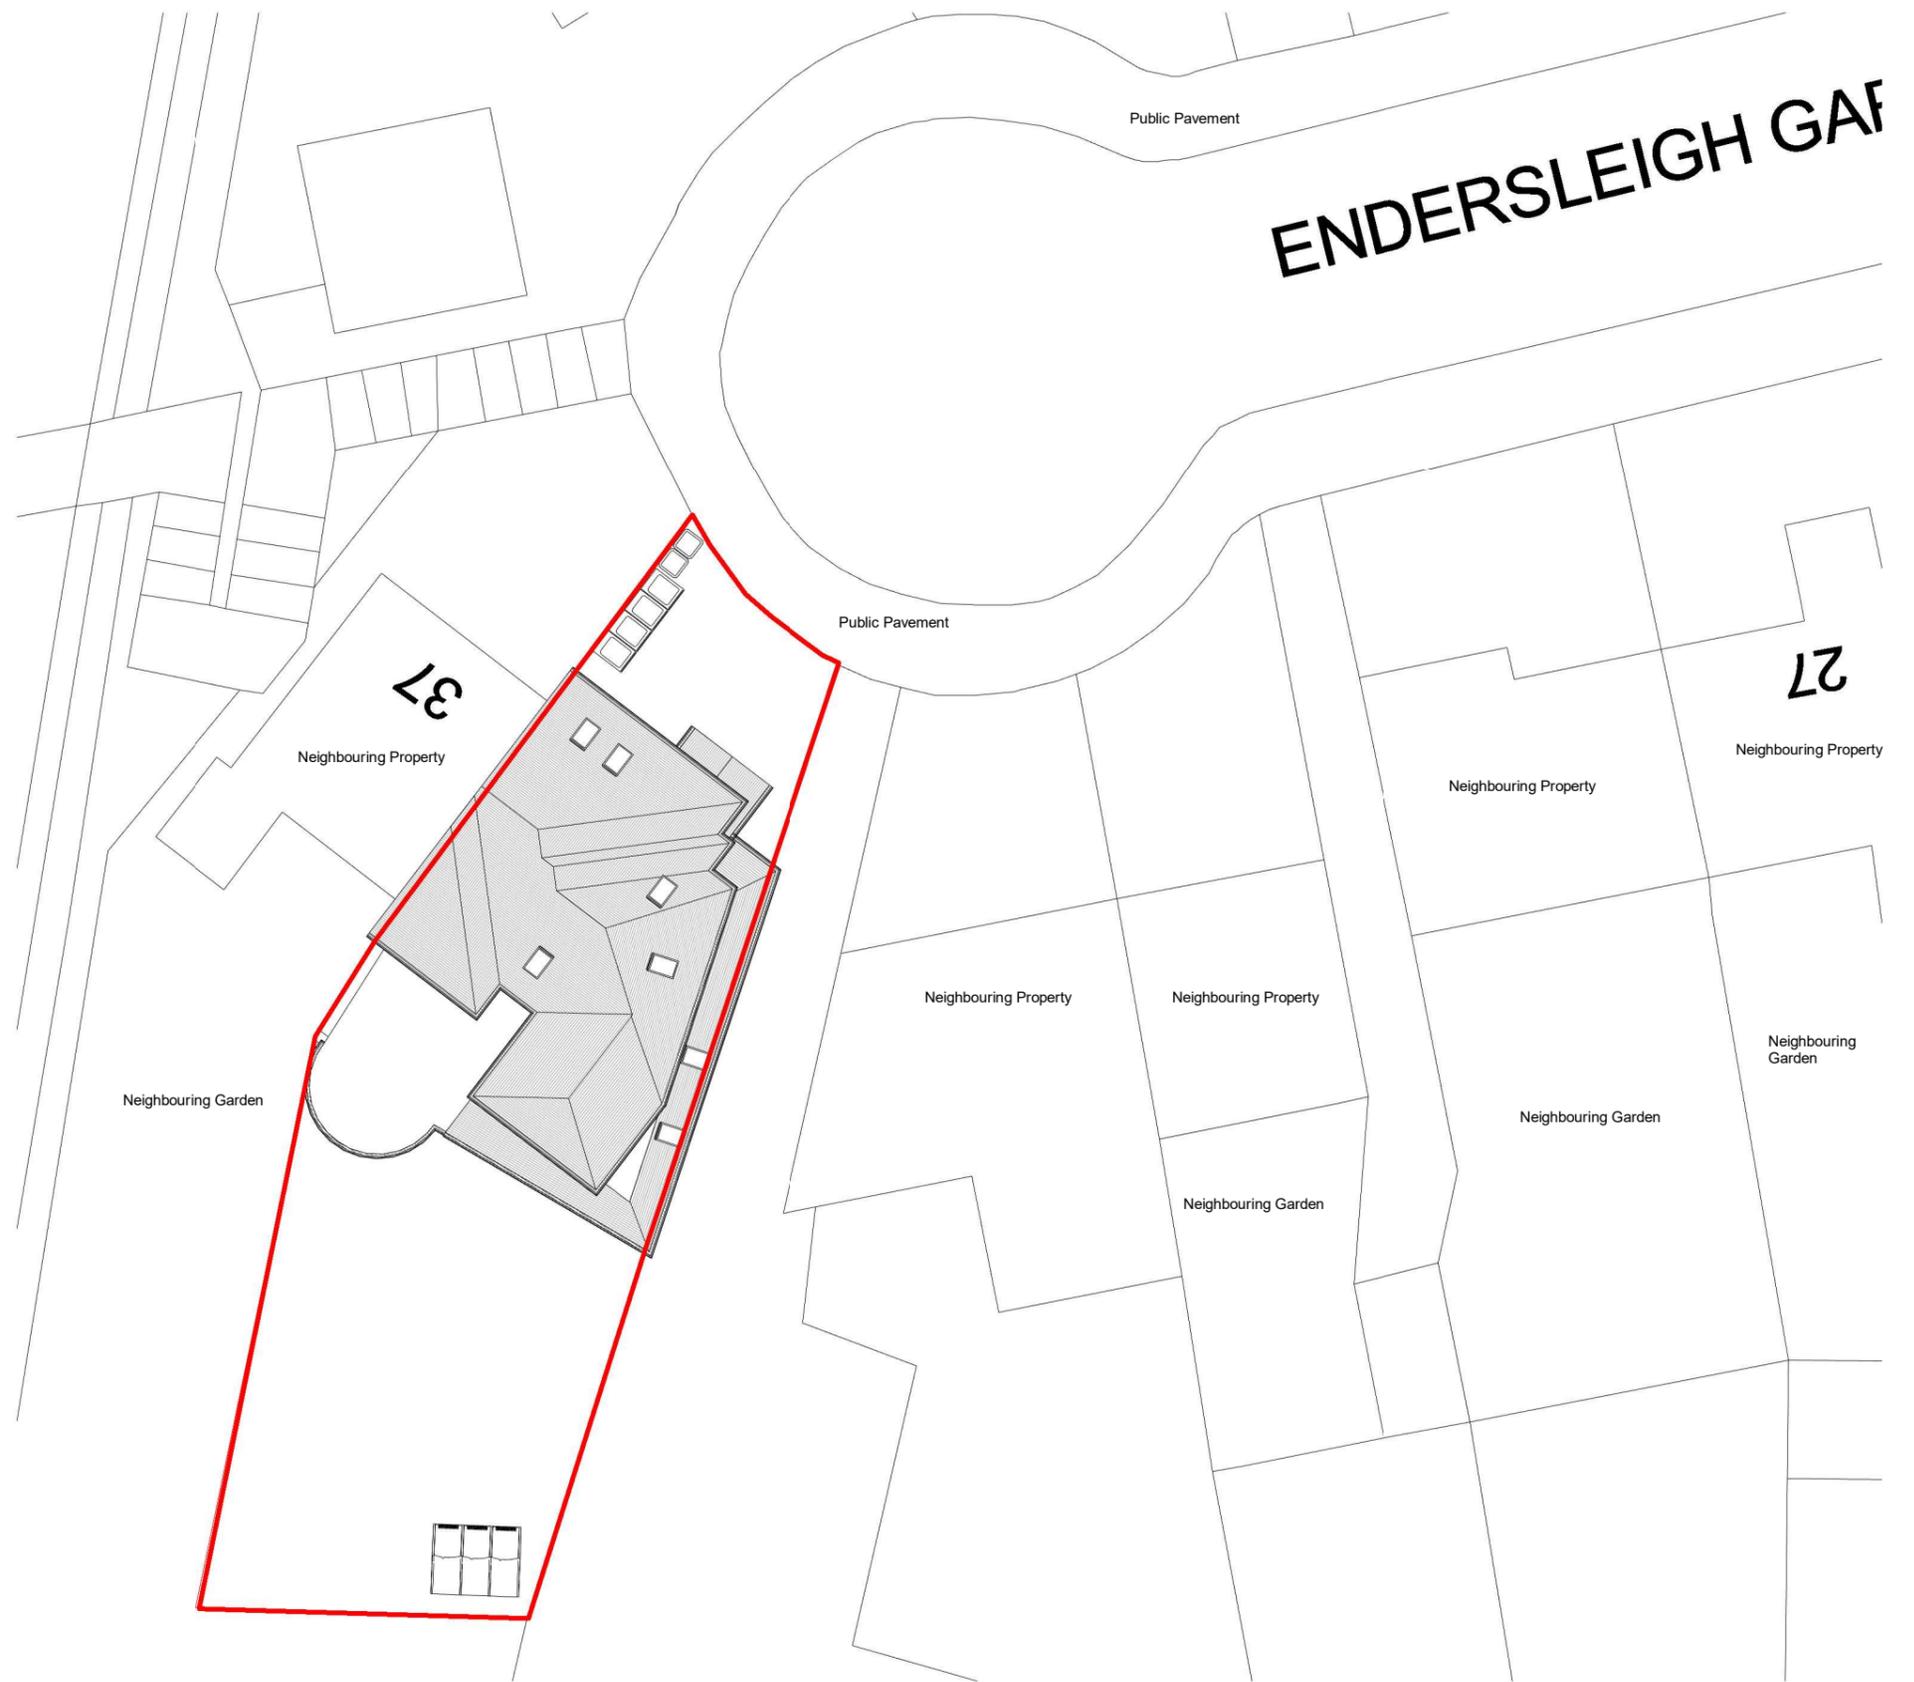

2 Location Plan  
1 : 200




Project Name  
35 Endersleigh Gardens NW4 4SD

Interior Designer  
Ayda Bagheri

Client  
Hassan Doroueh


Drg. Title Proposed OS Map & Location Plan

 

Drg. No.  
PR-L001

Date 04/20/25

Scale As indicated

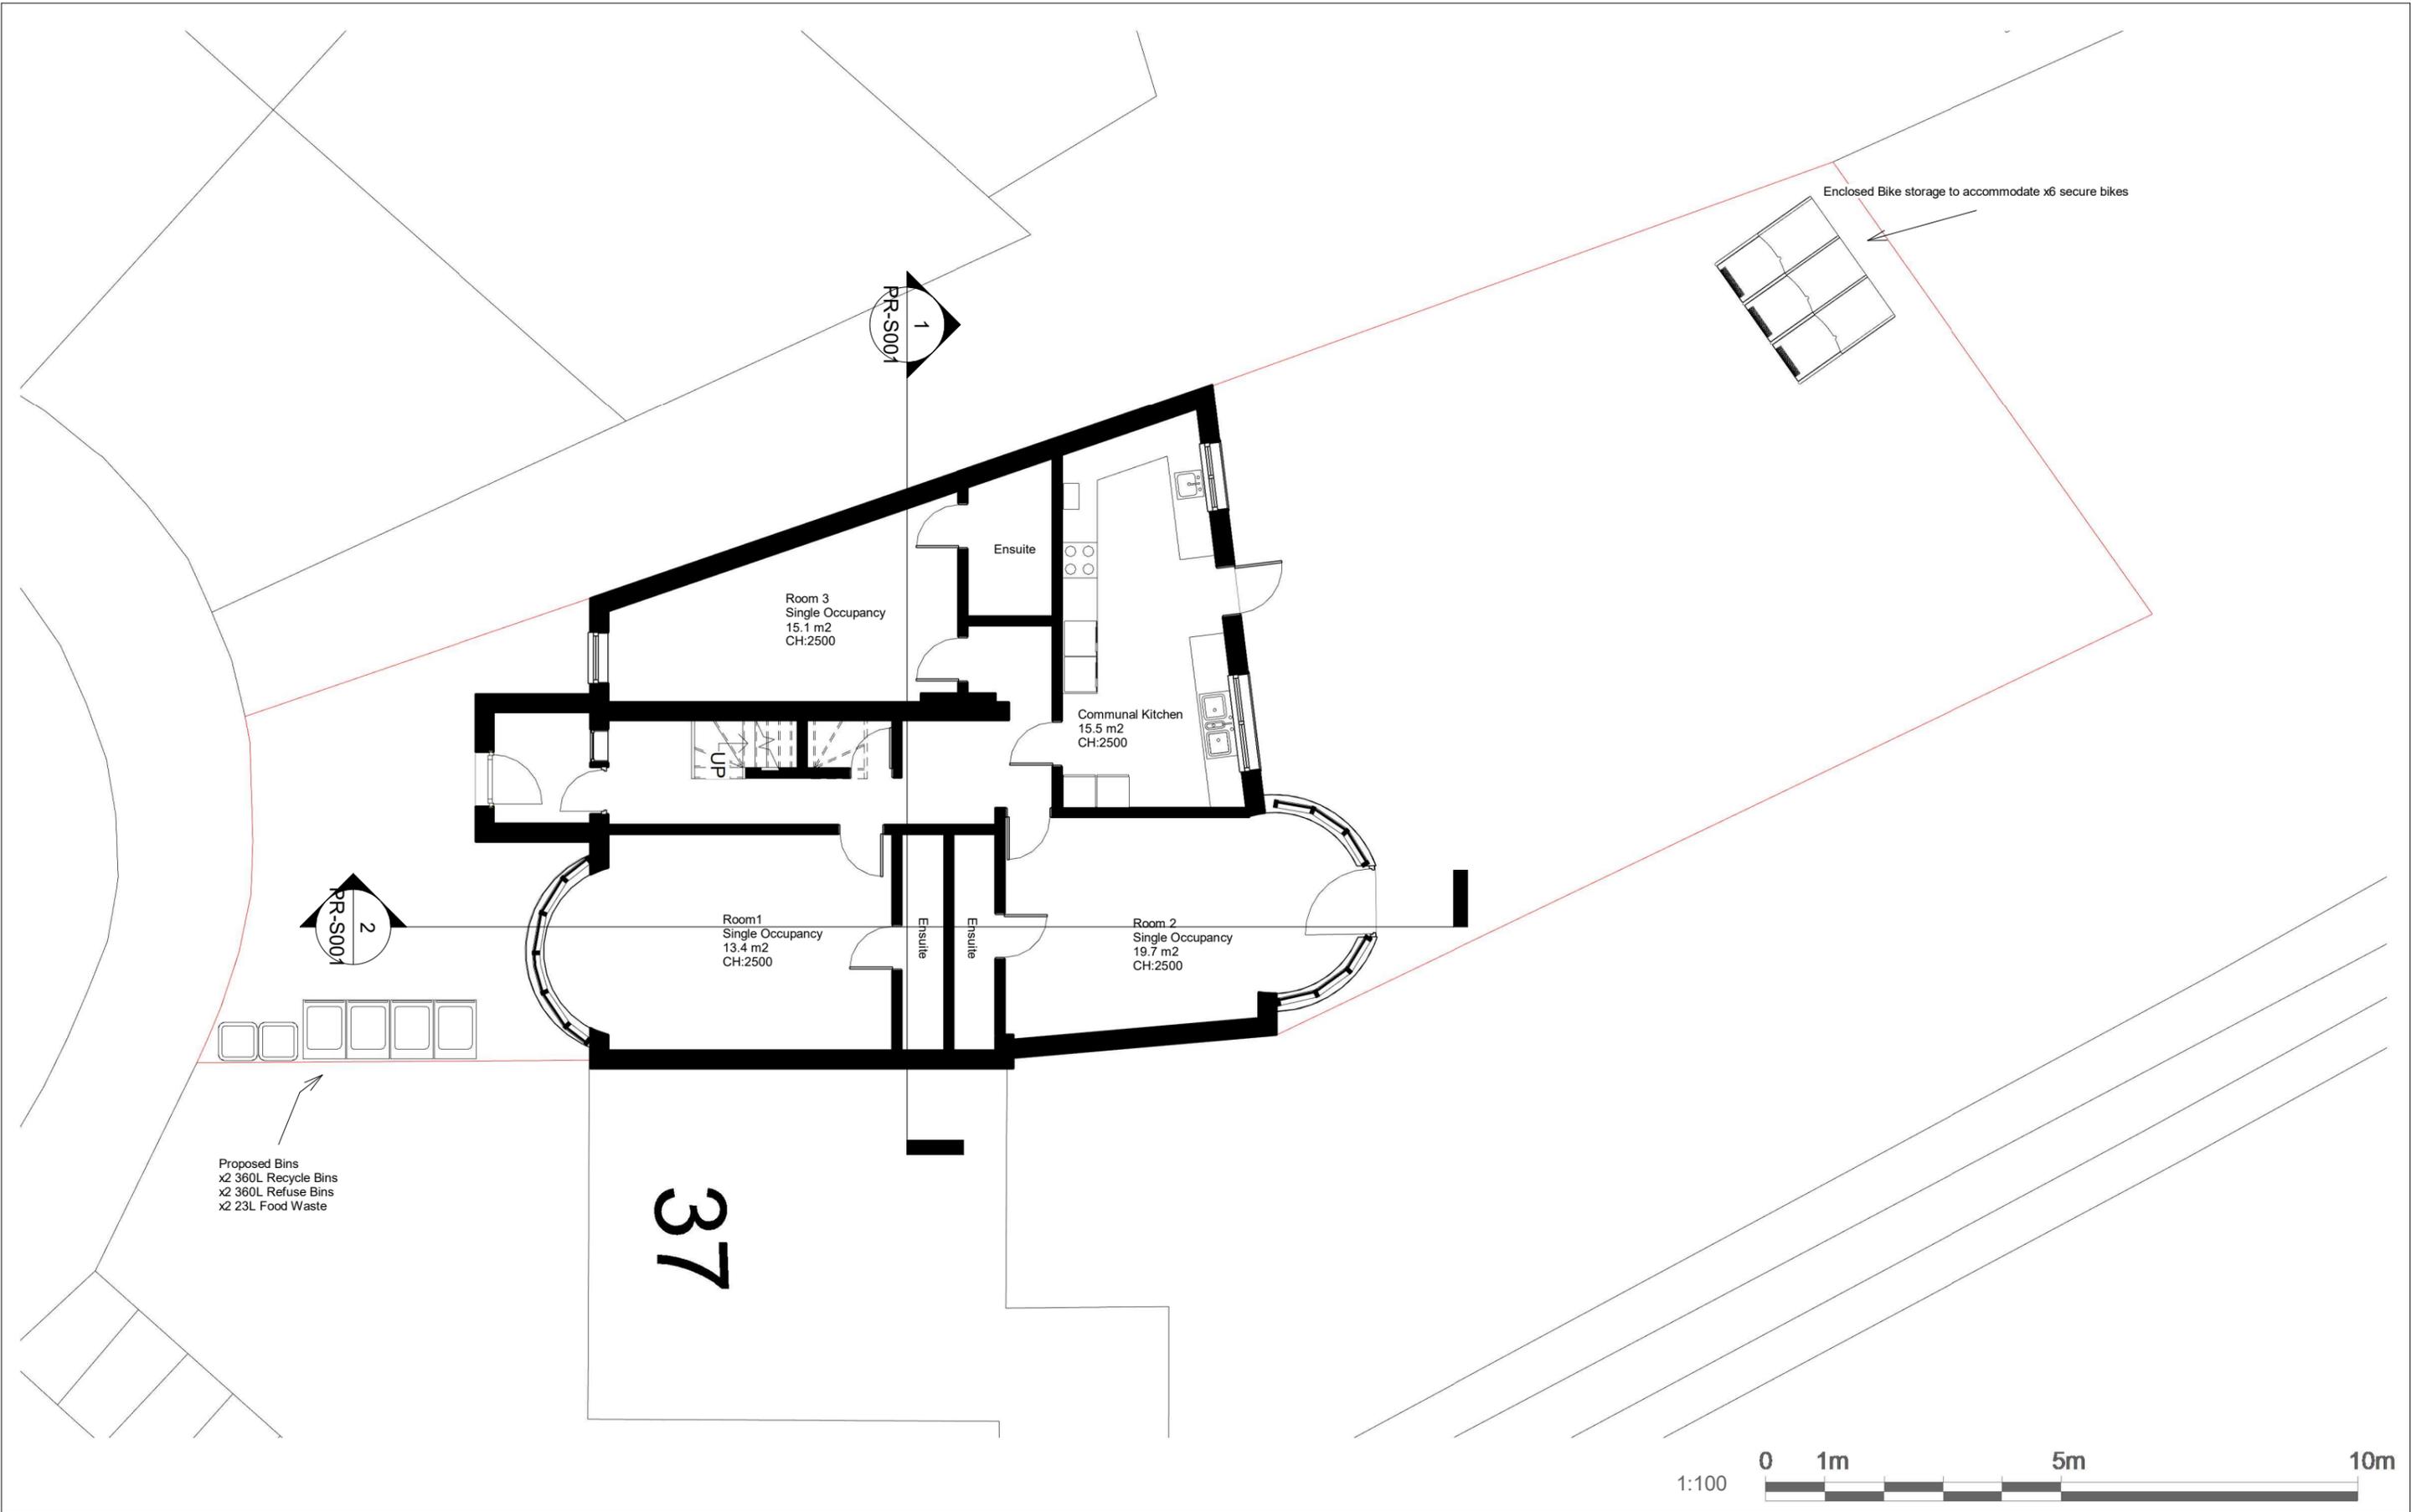


Project Name  
**35 Endersleigh Gardens NW4 4SD**

Interior Designer  
**Ayda Bagheri**

Client  
**Hassan Doroueh**

Drg. Title      **Proposed Ground Floor Plan**

	Drg. No. <b>PR-P001</b>
Date	<b>04/20/25</b>
Scale	<b>1 : 100</b>

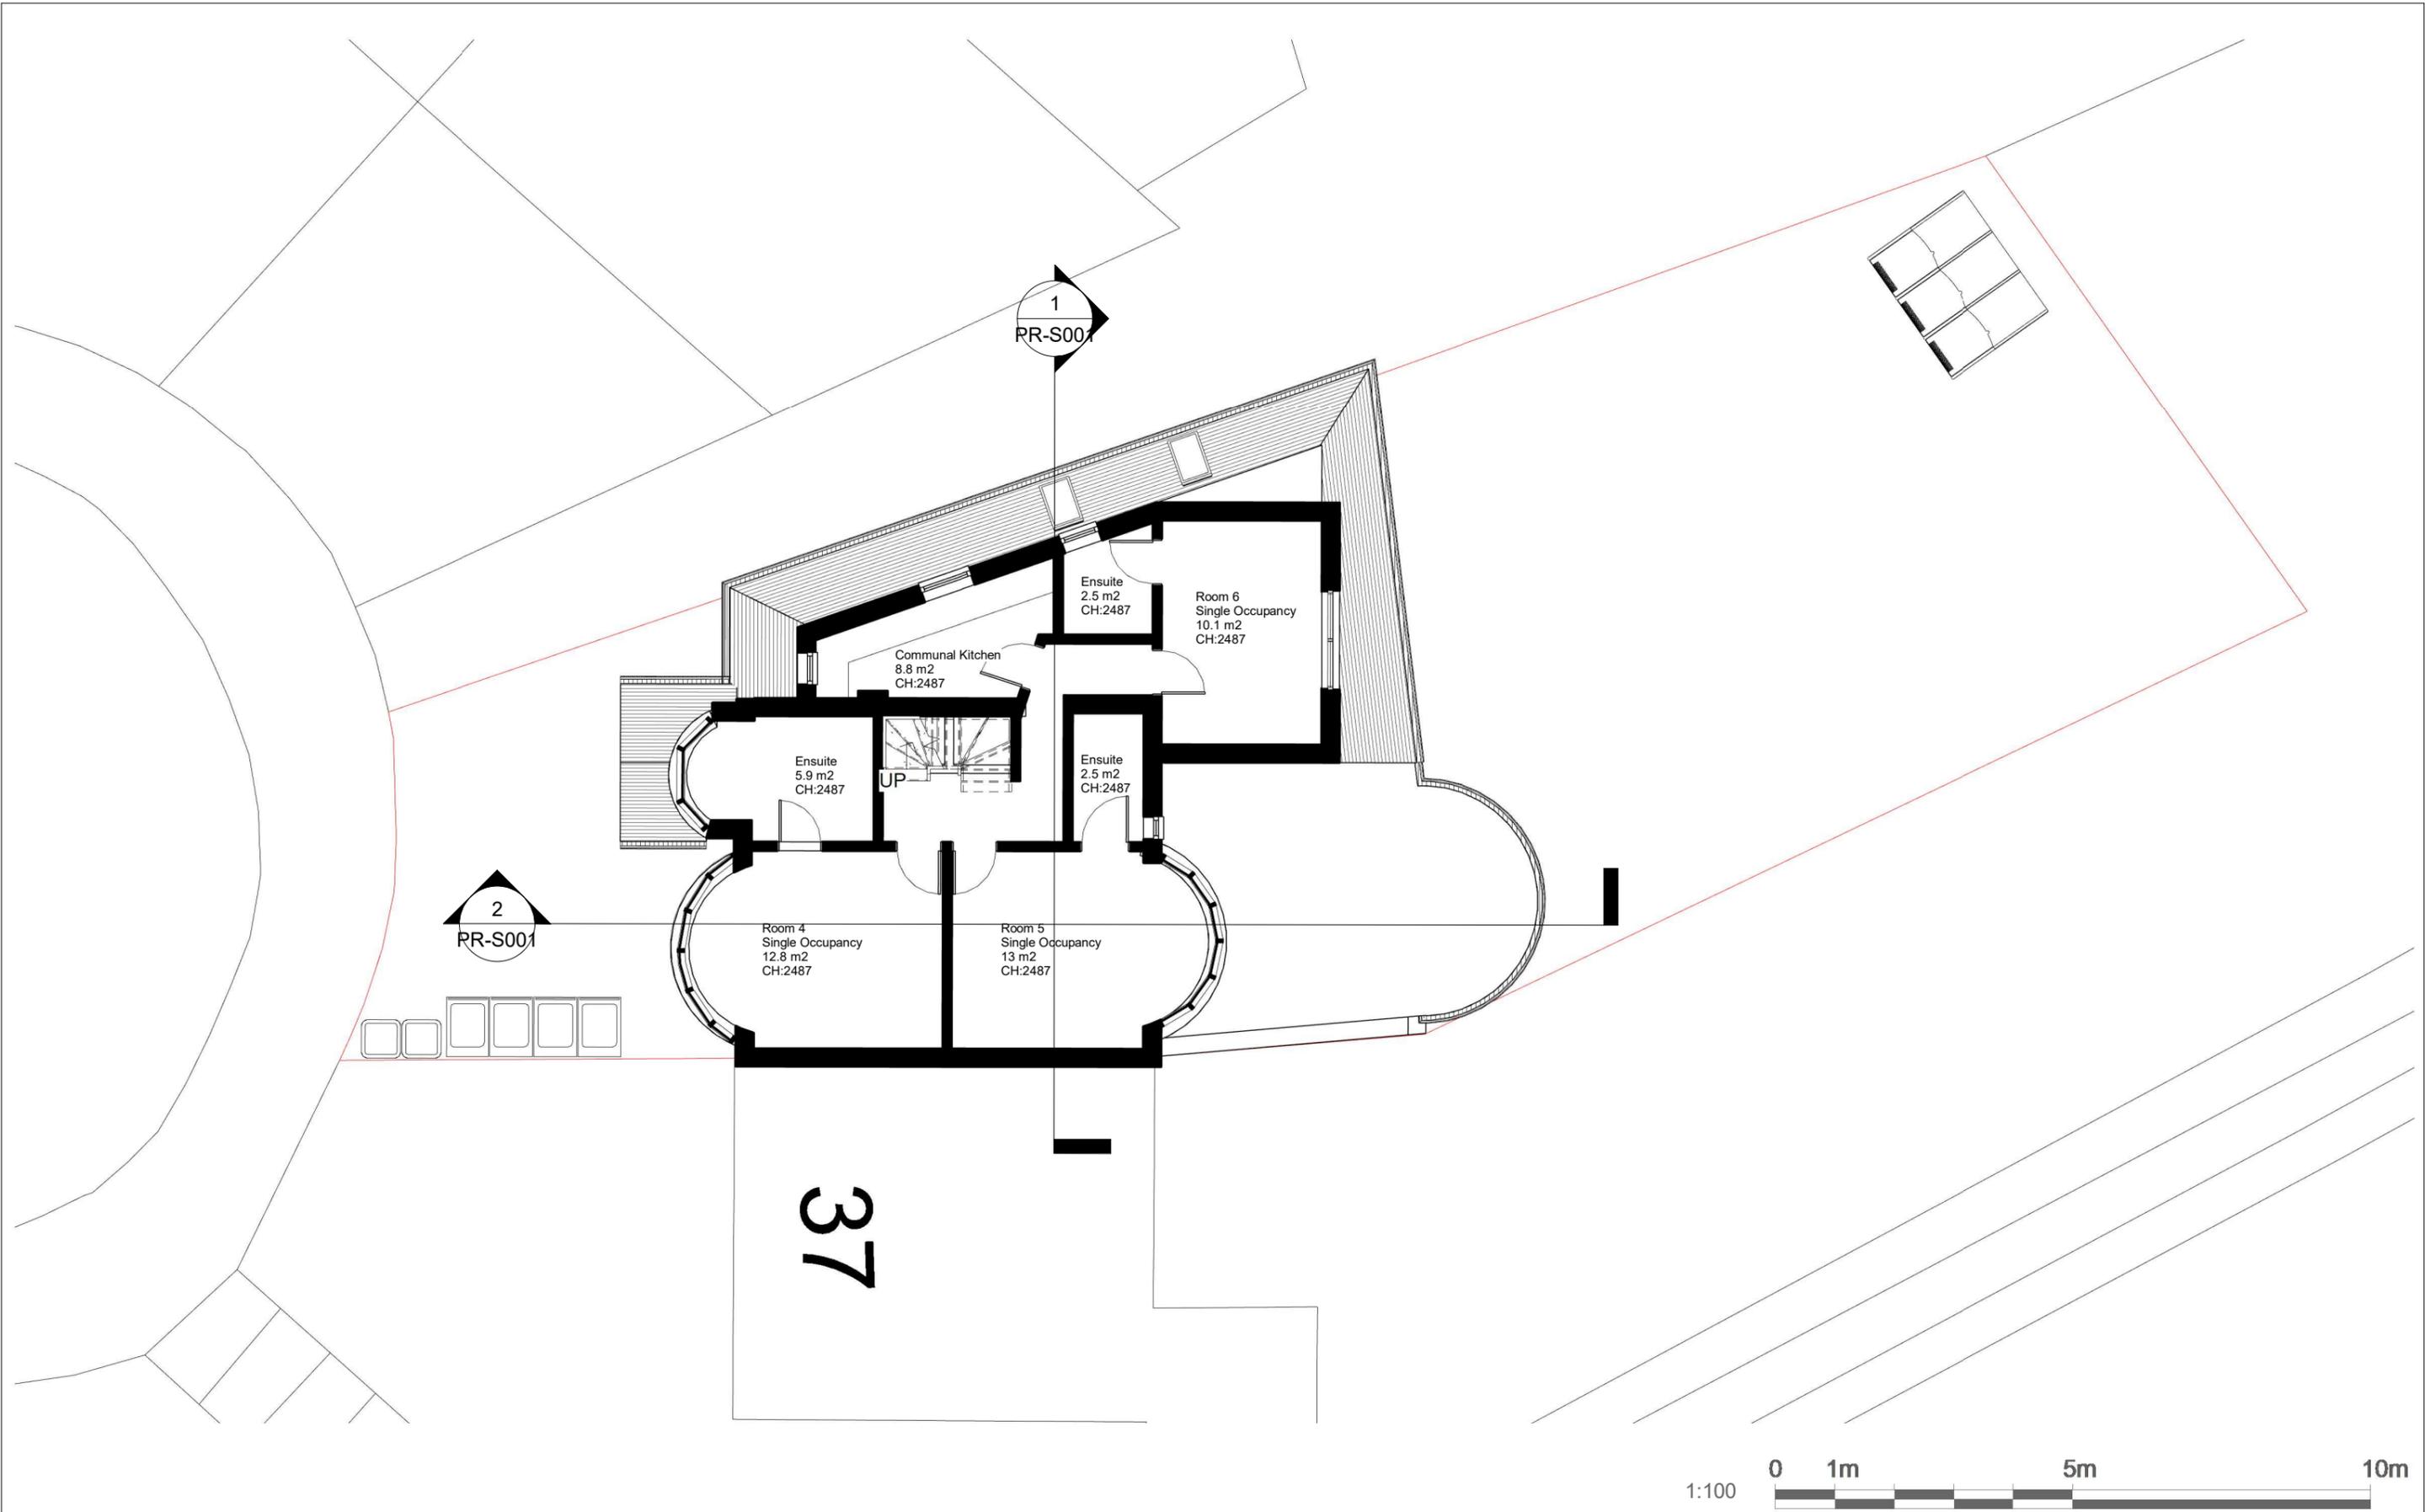

Project Name  
 35 Endersleigh Gardens NW4 4SD

Interior Designer  
 Ayda Bagheri


Client  
 Hassan Doroueh

Drg. Title  
 Proposed First Floor Plan

Drg. No.  
 PR-P002

Date  
 04/21/25

Scale  
 1 : 100

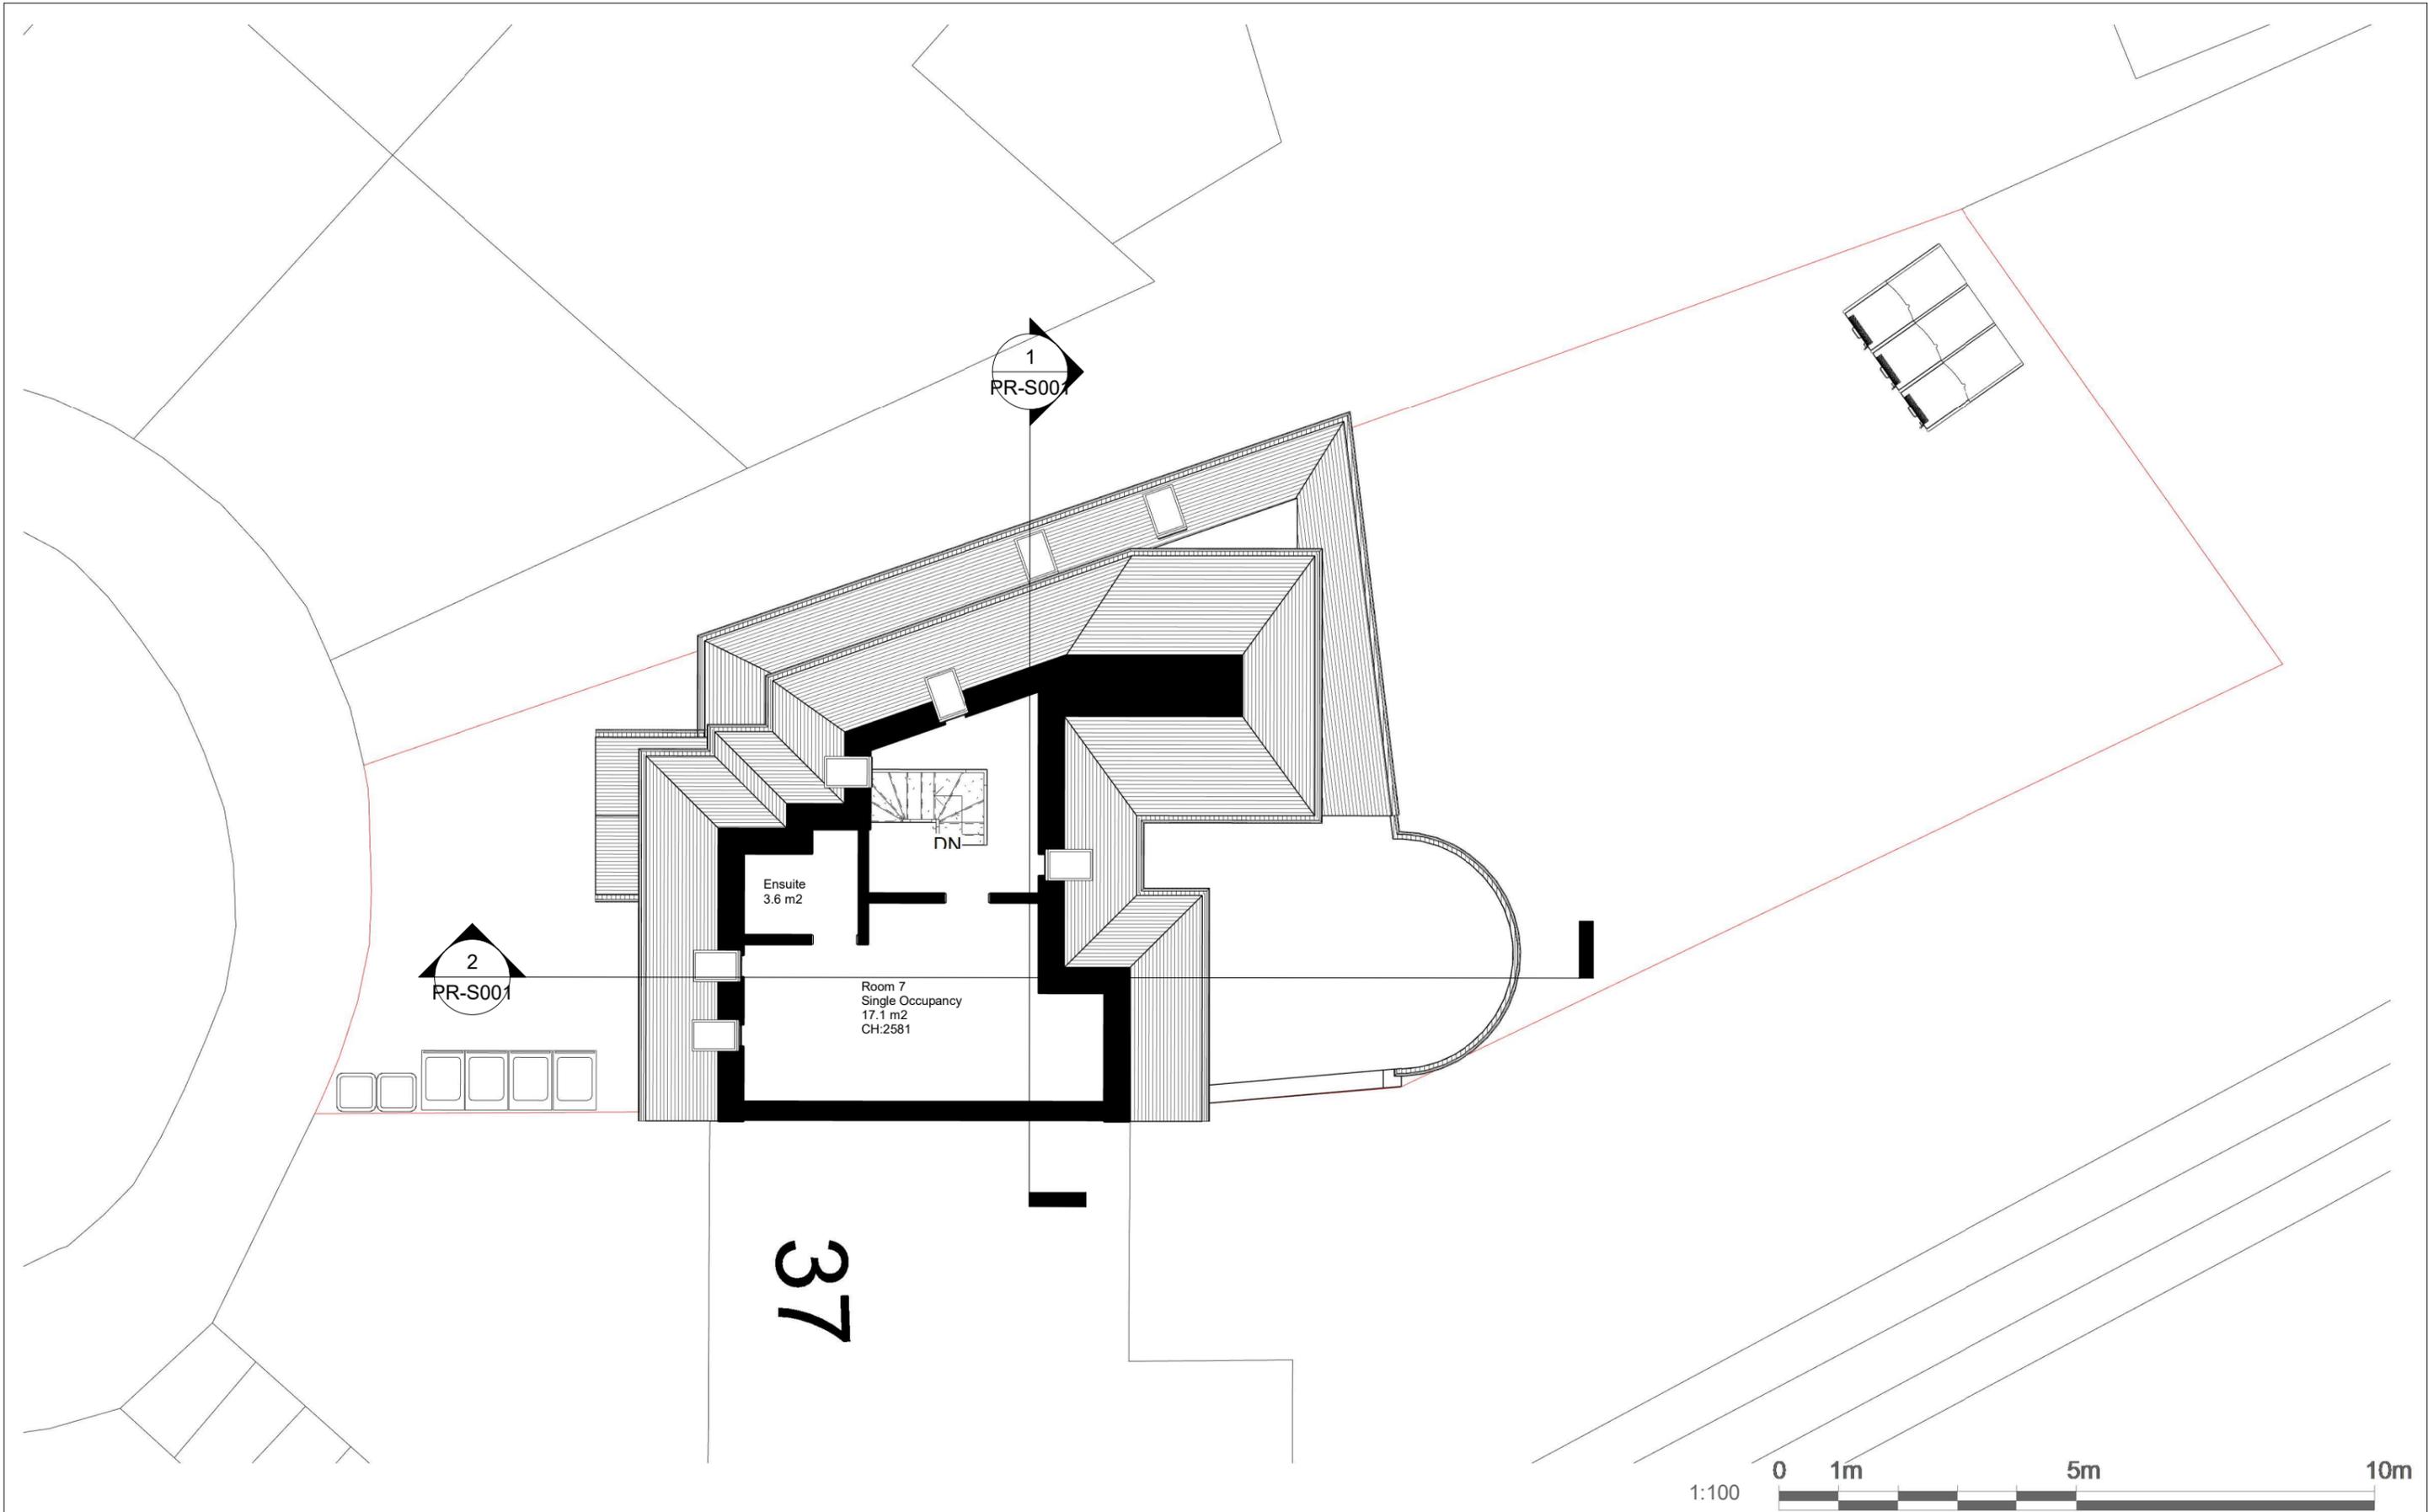


Project Name  
 35 Endersleigh Gardens NW4 4SD

Interior Designer  
 Ayda Bagheri

Client  
 Hassan Doroueh

Drg. Title      Proposed Loft Floor Plan

	Drg. No. PR-P003
Date	04/21/25
Scale	1 : 100

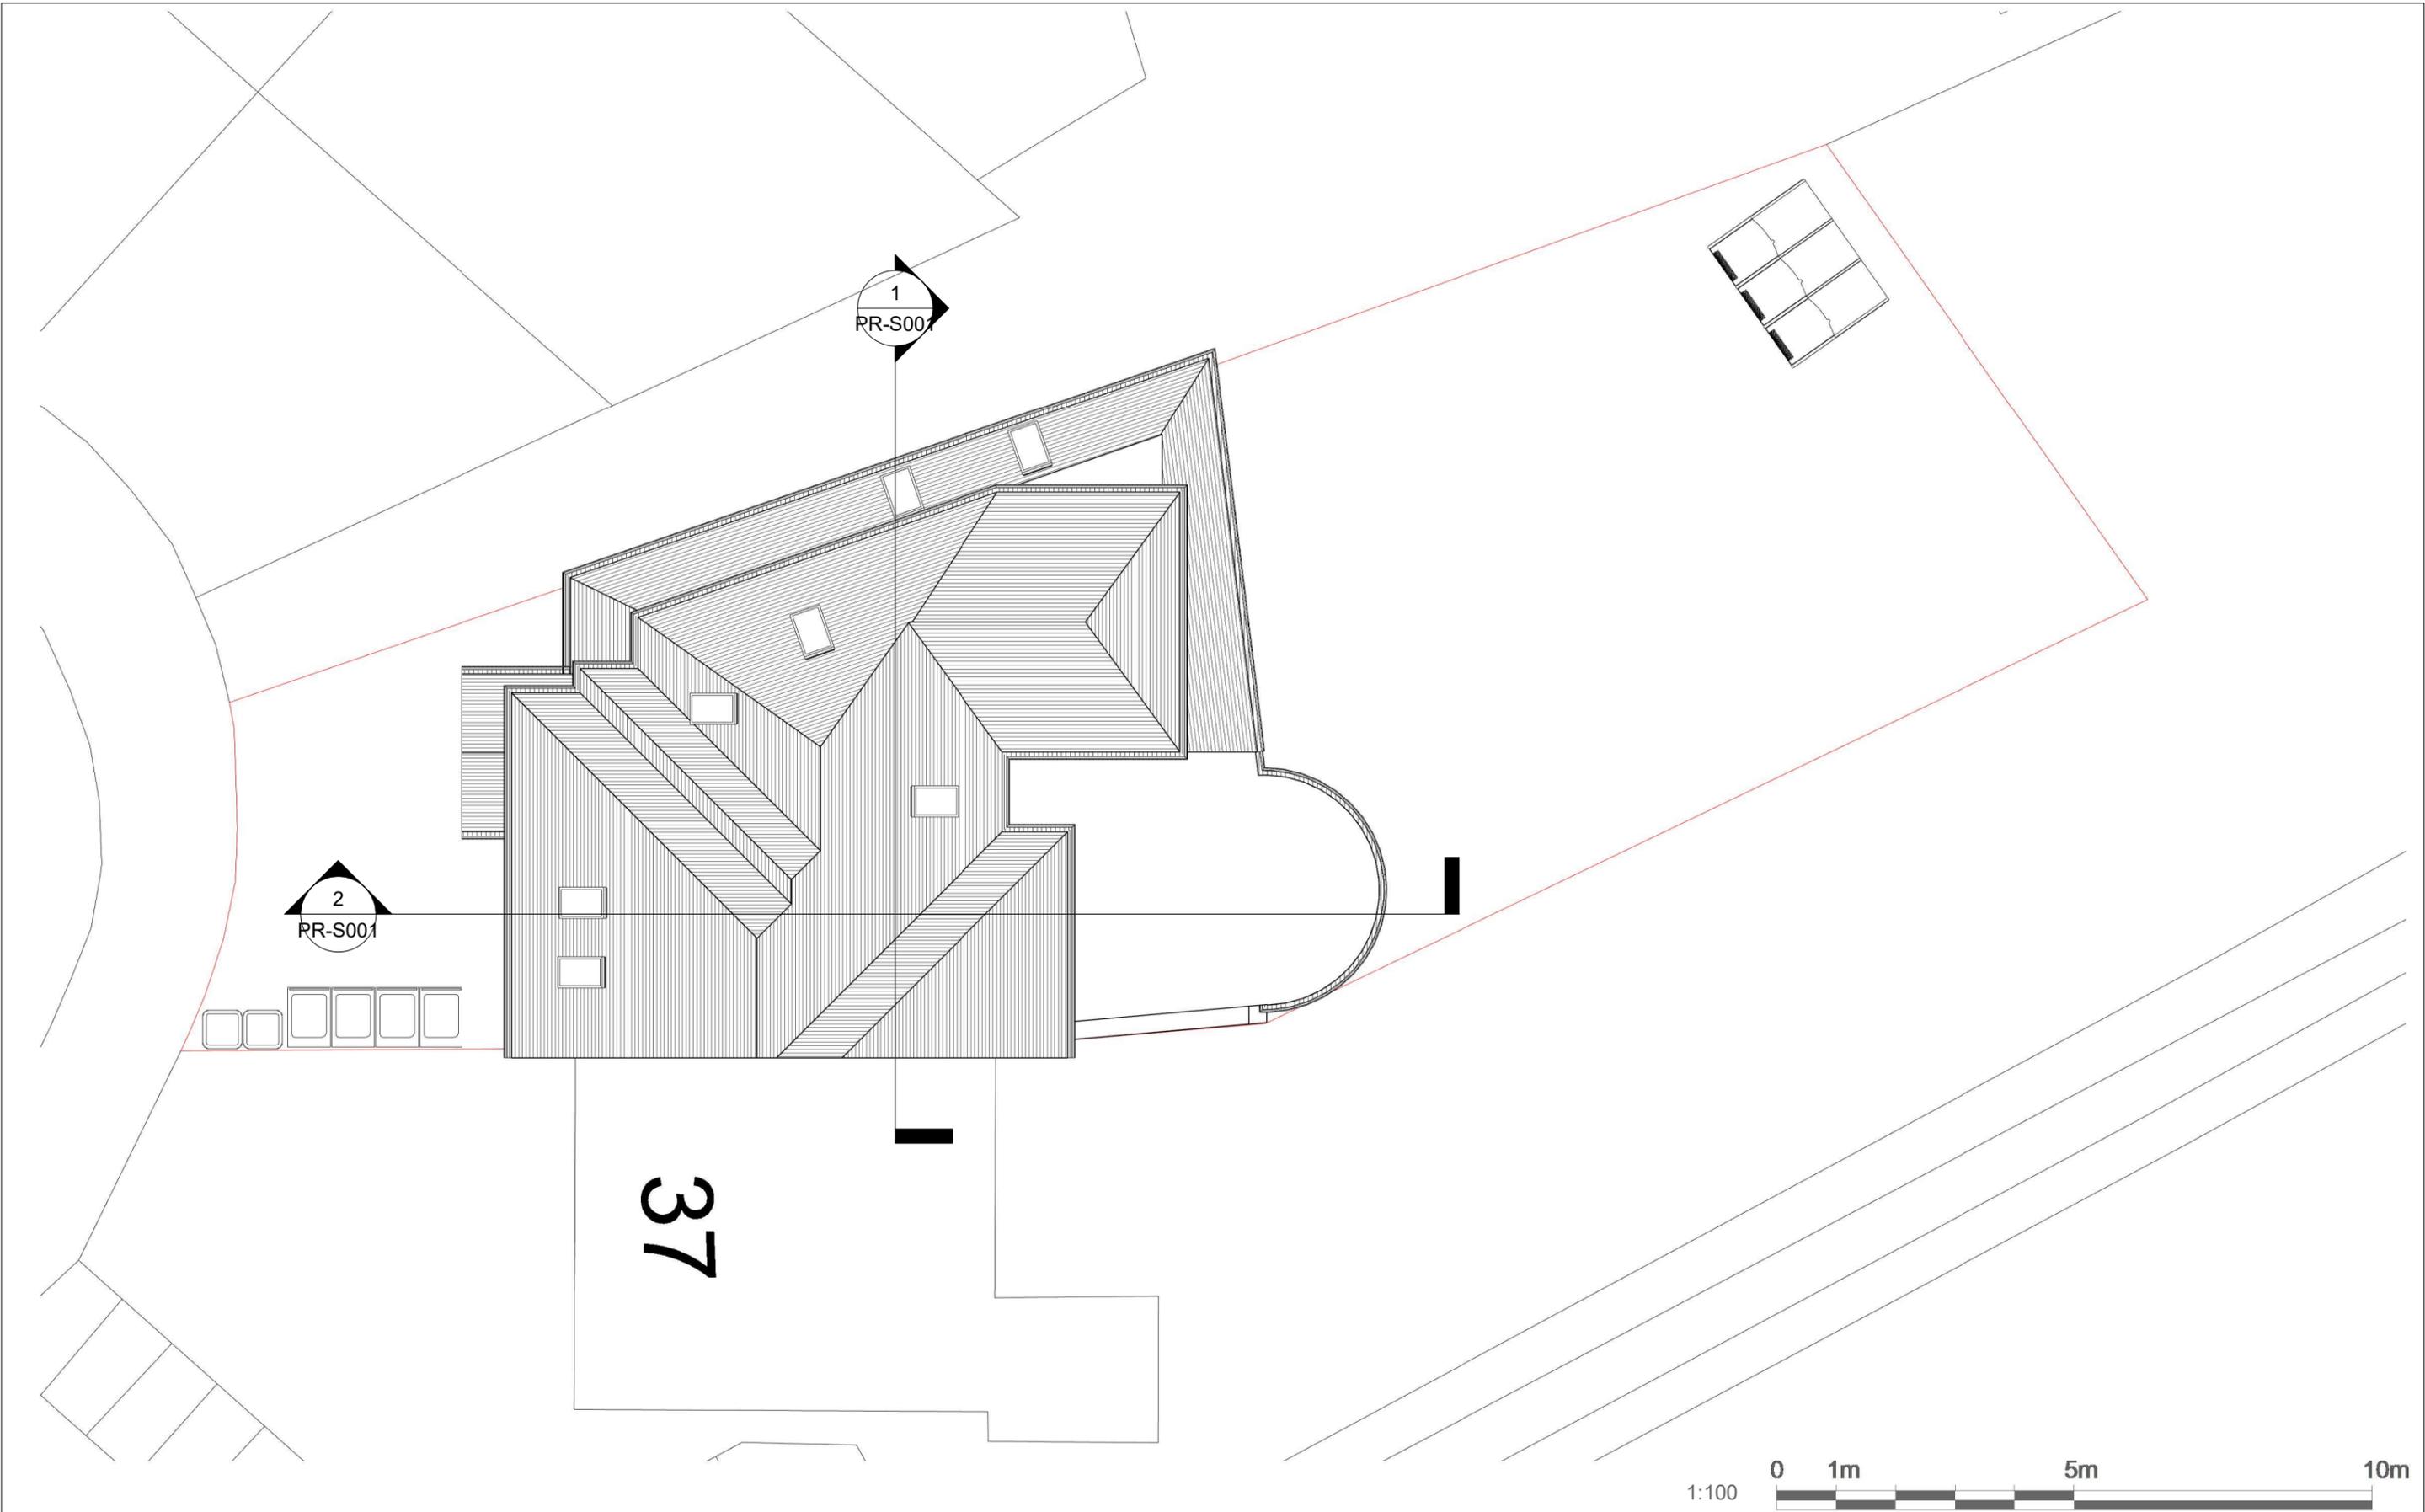

Project Name  
 35 Endersleigh Gardens NW4 4SD

Interior Designer  
 Ayda Bagheri

Client  
 Hassan Doroueh

Drg. Title      Proposed Roof Plan

	Drg. No. PR-P004
Date	04/21/25
Scale	1 : 100




Roof Level  
8585.4 mm

Loft  
5225.4 mm


First Floor  
2500.0 mm

Ground Floor  
0.0 mm


② Front  
1 : 100

 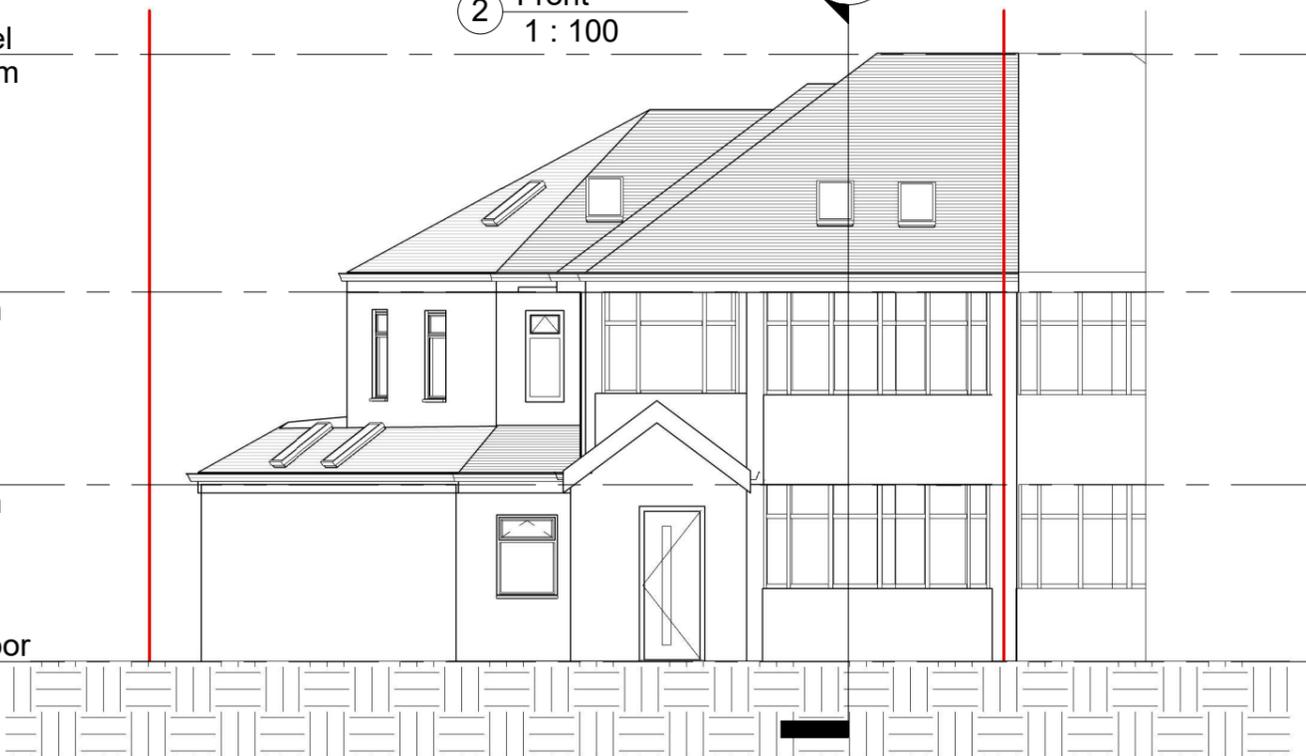 


③ Rear  
1 : 100

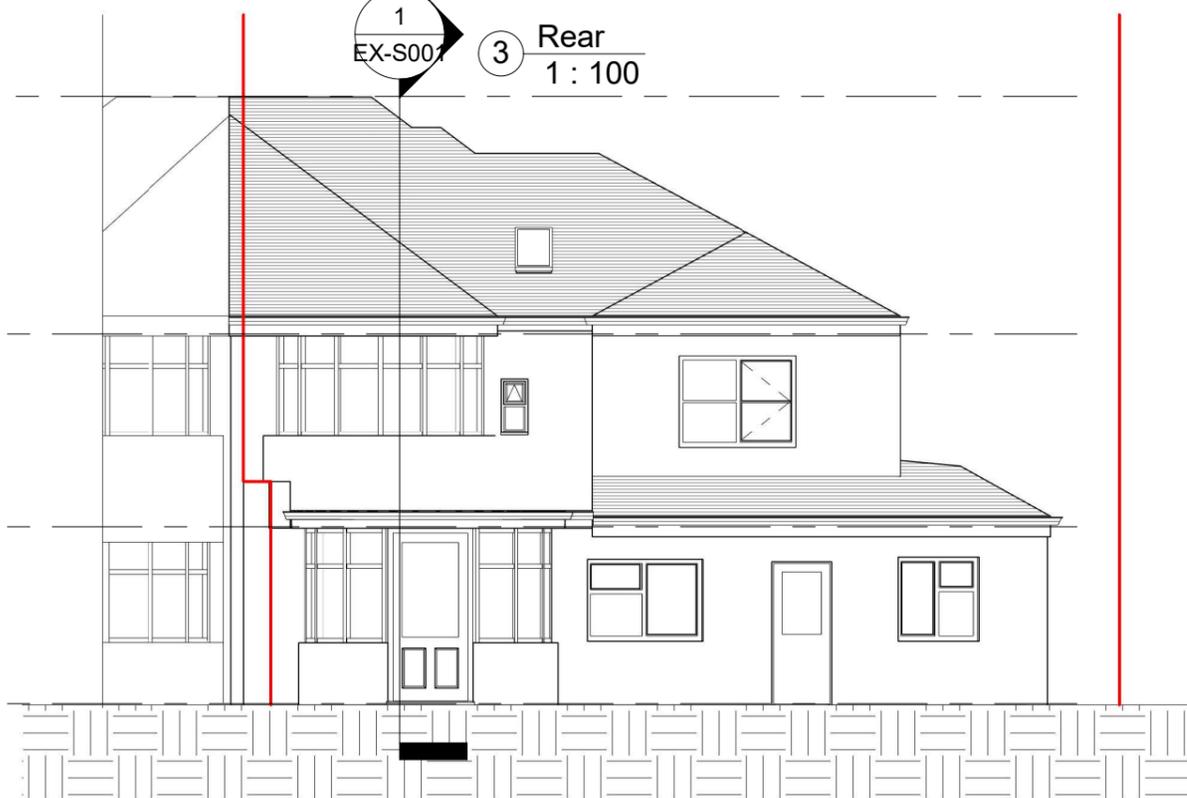

① Side Elevation 1  
1 : 96

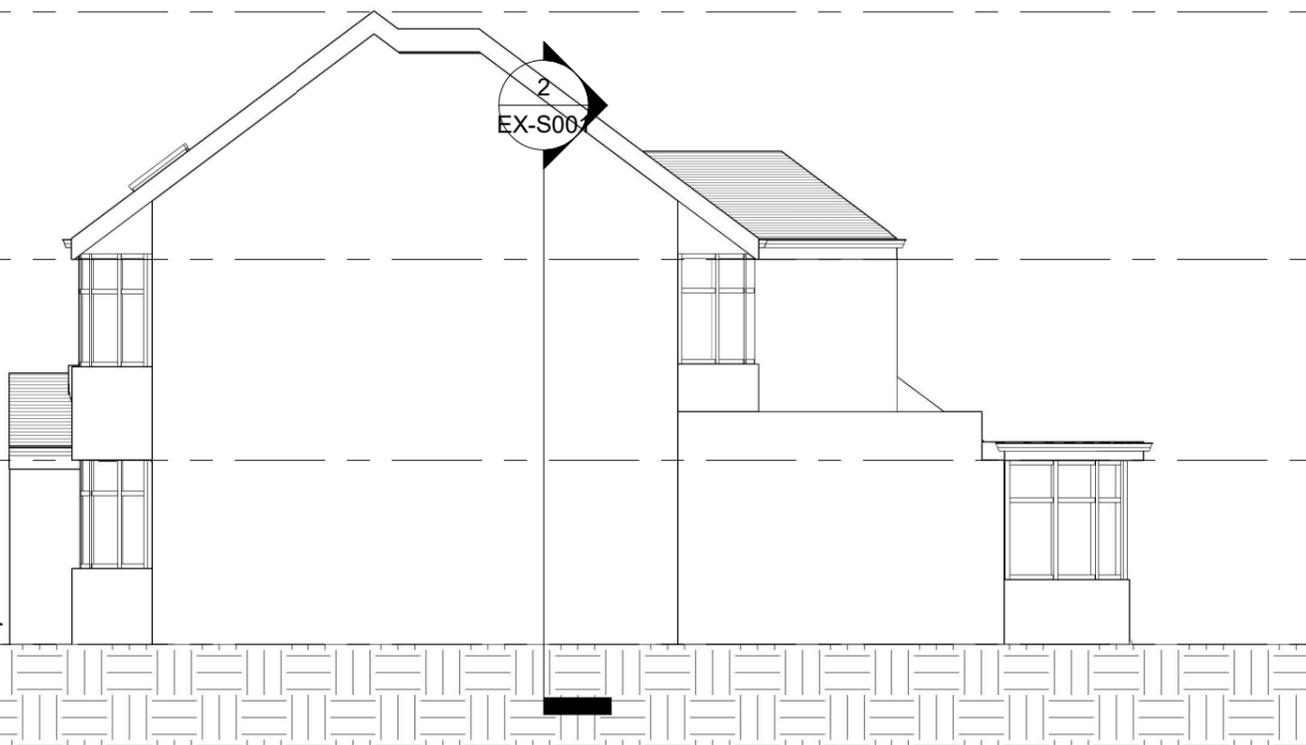

④ Side Elevation 2  
1 : 100

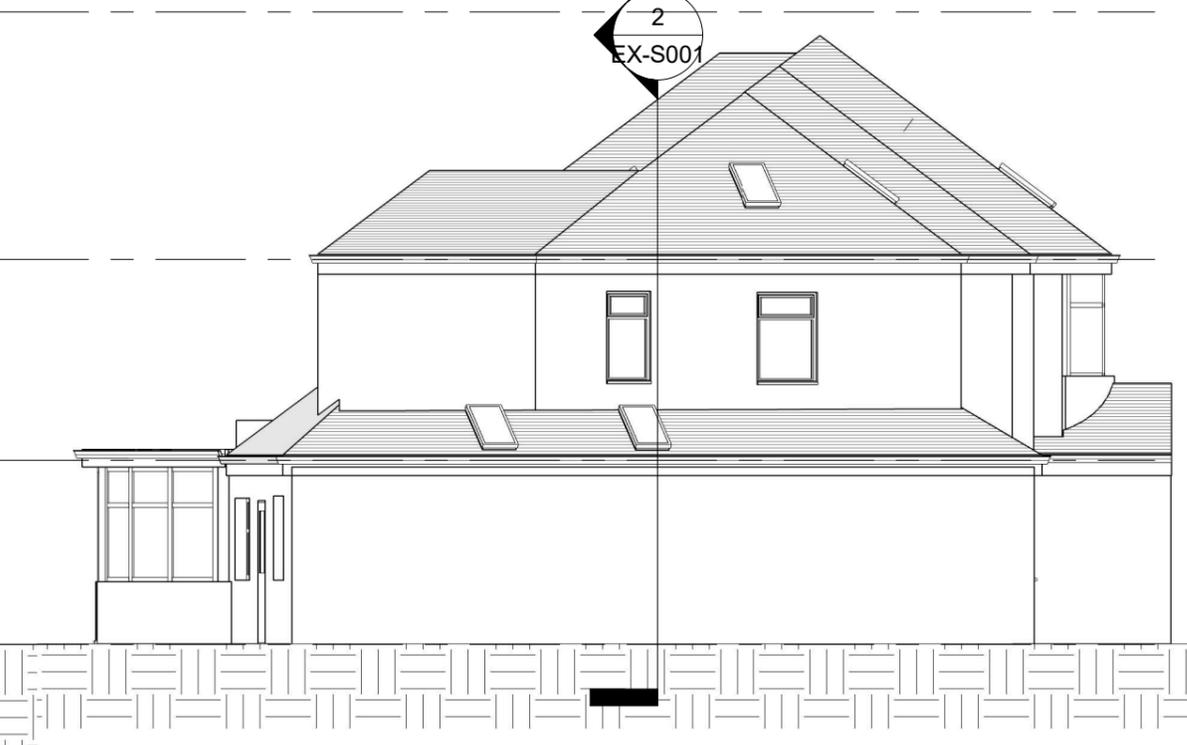

Project Name  
35 Endersleigh Garden NW4 4SD

Interior Designer  
Ayda Bagheri

Client  
Hassan Doroueh  
Drg. Title  
Proposed Elevations

Drg. No.  
PR-E001  
Date  
05/22/25  
Scale  
As indicated

2 Section 1  
1 : 100

1  
PR-S001

1 Section 2  
1 : 100



2  
PR-S001

Roof Level  
8585.4 mm

Loft  
5225.4 mm

First Floor  
2500.0 mm

Ground Floor  
0.0 mm

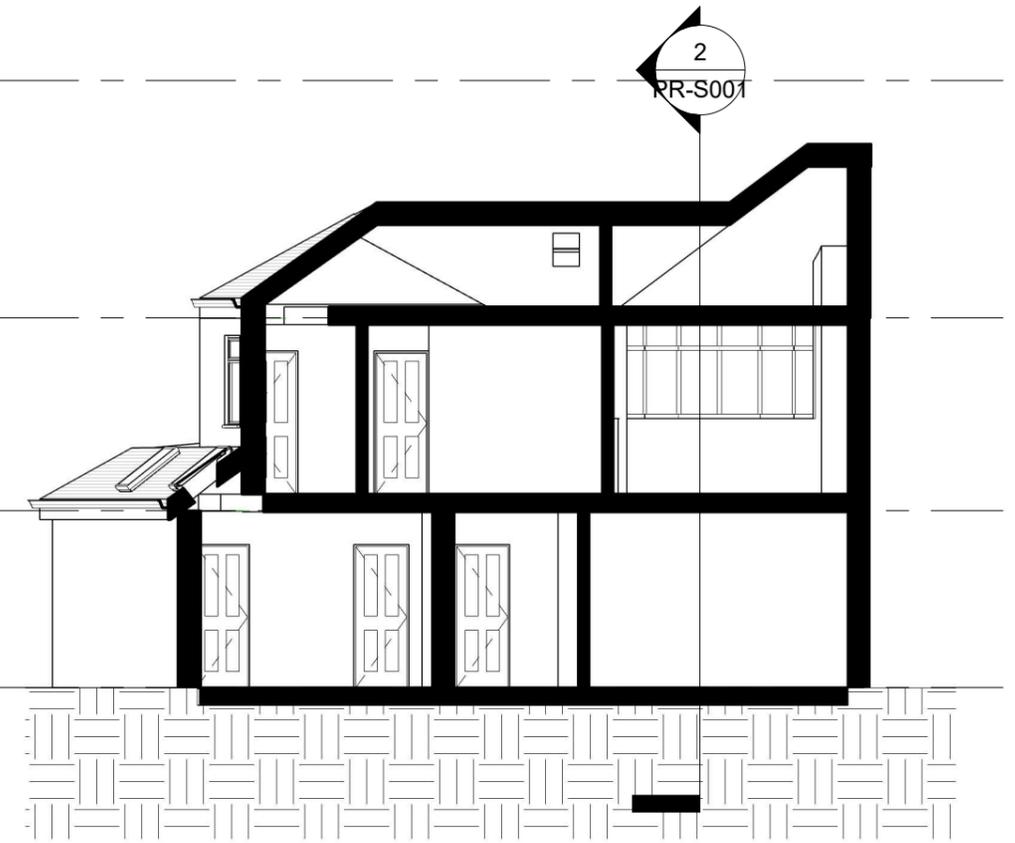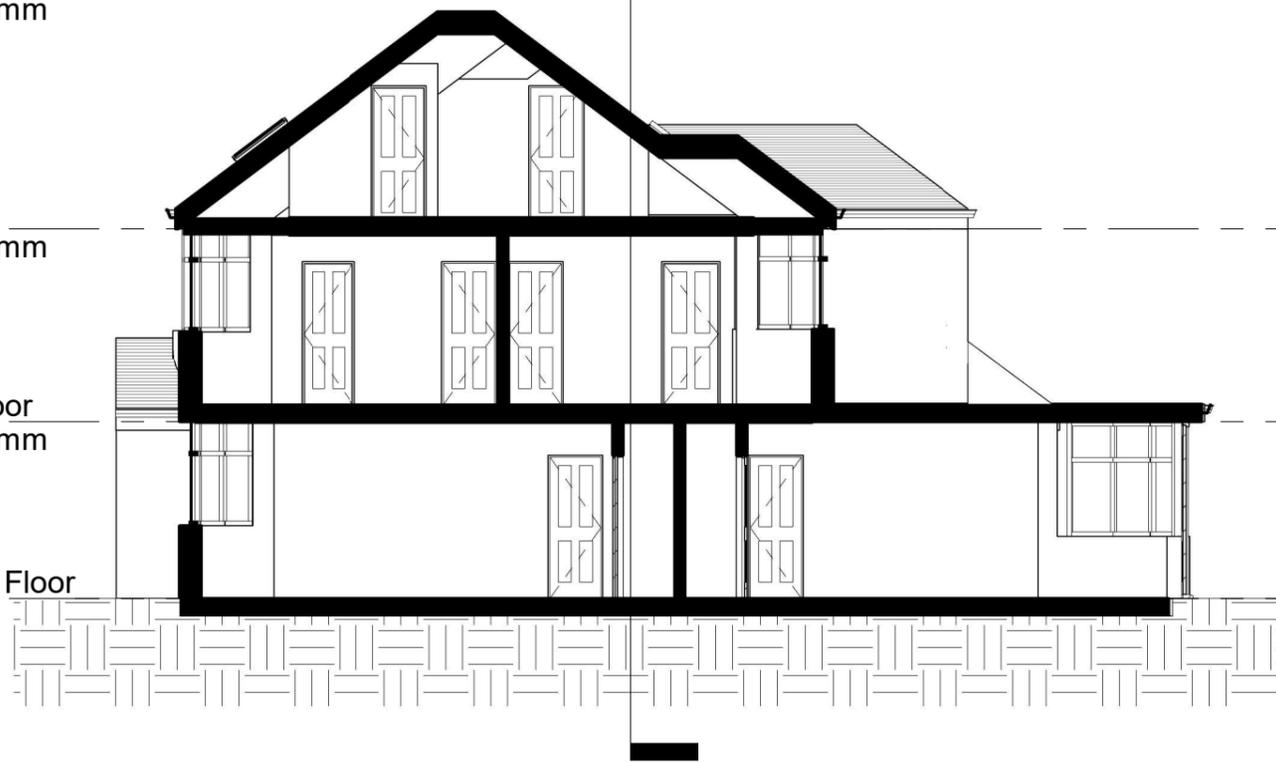

Project Name  
35 Endersleigh Gardens NW4 4SD

Interior Designer  
Ayda Bagheri

Client  
Hassan Doroueh

Drg. Title Proposed Sections

Drg. No.  
PR-S001

Date 05/22/25

Scale 1 : 100