


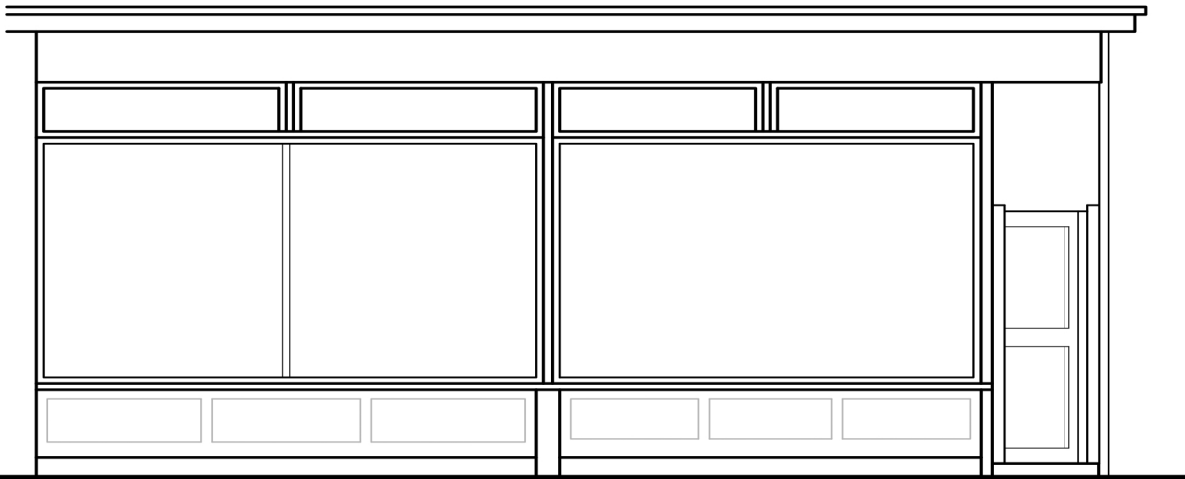

EXISTING CONDITION PLUS

LIST OF DRAWINGS

- 1.0 Basement Floor Plan
- 1.1 Main Floor Plan
- 2.0 Basement Reflective Ceiling Plan
- 2.1 Main Floor Reflective Ceiling Plan
- 3.1 East & West Elevation
- 3.2 South Elevation
- 4.0 Basement Floor Point Cloud
- 4.1 Main Floor Point Cloud
- 5.1 Section Point Cloud

AREA SCHEDULE (sq.ft.)

Basement Floor Plan	1004
Main Floor Plan	1519
Total Gross Floor Area	2523


WEBLINKS

Master Tour	CLICK
Offline iGUIDE	CLICK
Google Earth	CLICK
Google Street	CLICK
Mapply Support Center	CLICK

ABBREVIATIONS

Air Conditioner	A/C
Ceiling Height	C.H.
Disconnect Switch	DS
Electrical Panel	EP
Fire Alarm Control Unit	FC
Floor Drain	FD
Furnace	FN
Gas Meter	GM
Hot Water Heater	HWH
Hydro Meter	HM
Water Meter	WM

Do not scale drawings. Contractors must check and verify all dimensions before proceeding with any work. The material contained herein reflects the Consultants best judgement at the time of preparation. Any use which a third party makes of the documents, or any reliance on or decisions to be made based on them are the responsibility of such third parties. The Consultant accepts no responsibility for damages, if any, suffered by any third party as a result of decisions made or actions based on the documents.

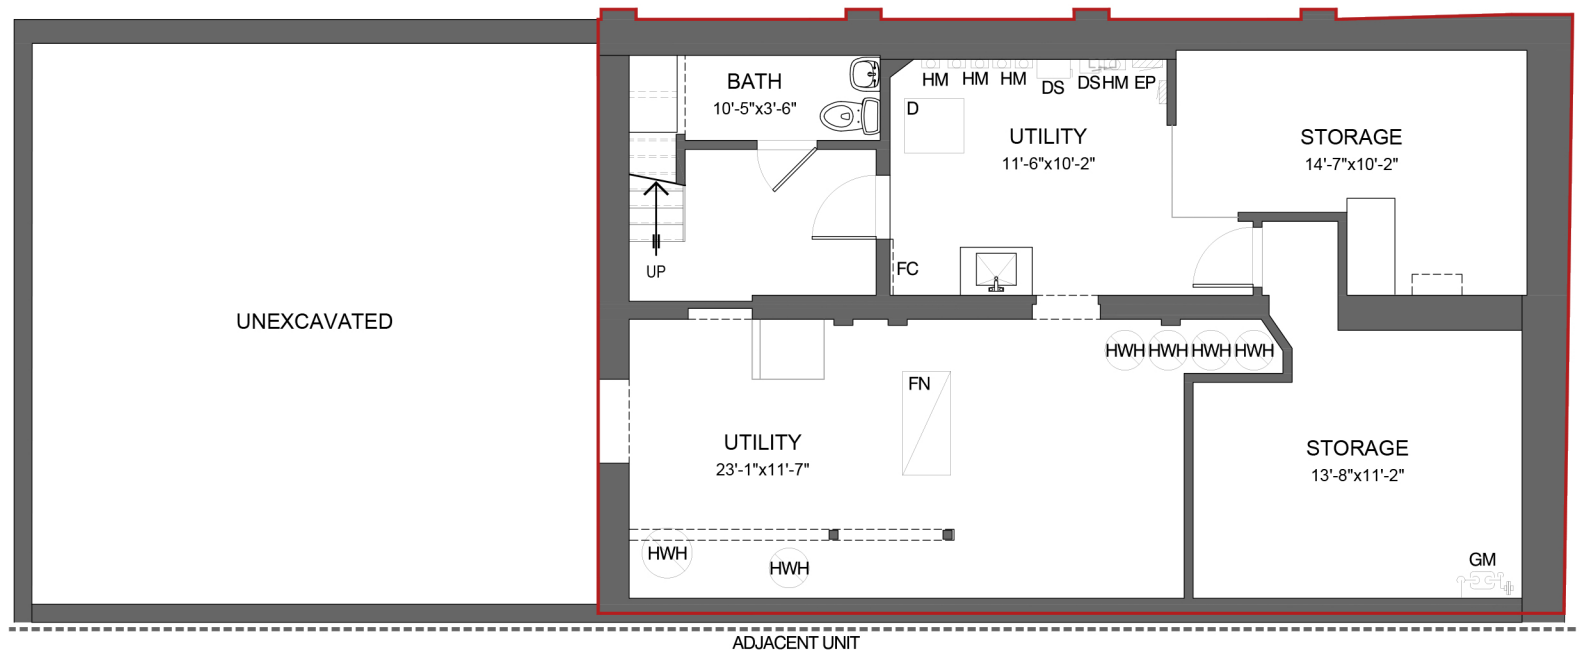


Area Schedule (sq.ft.)

Basement Floor Plan	1004
Total Gross Floor Area	2523

[CLICK TO TOUR](#)

Do not scale drawings. Contractors must check and verify all dimensions before proceeding with any work. The material contained herein reflects the Consultants best judgment in light of the information available at the time of preparation. Any use which a third party makes of the documents, or any reliance on or decisions to be made based on them are the responsibility of such third parties. The Consultant accepts no responsibility for damages, if any, suffered by any third party as a result of decisions made or actions based on the documents.

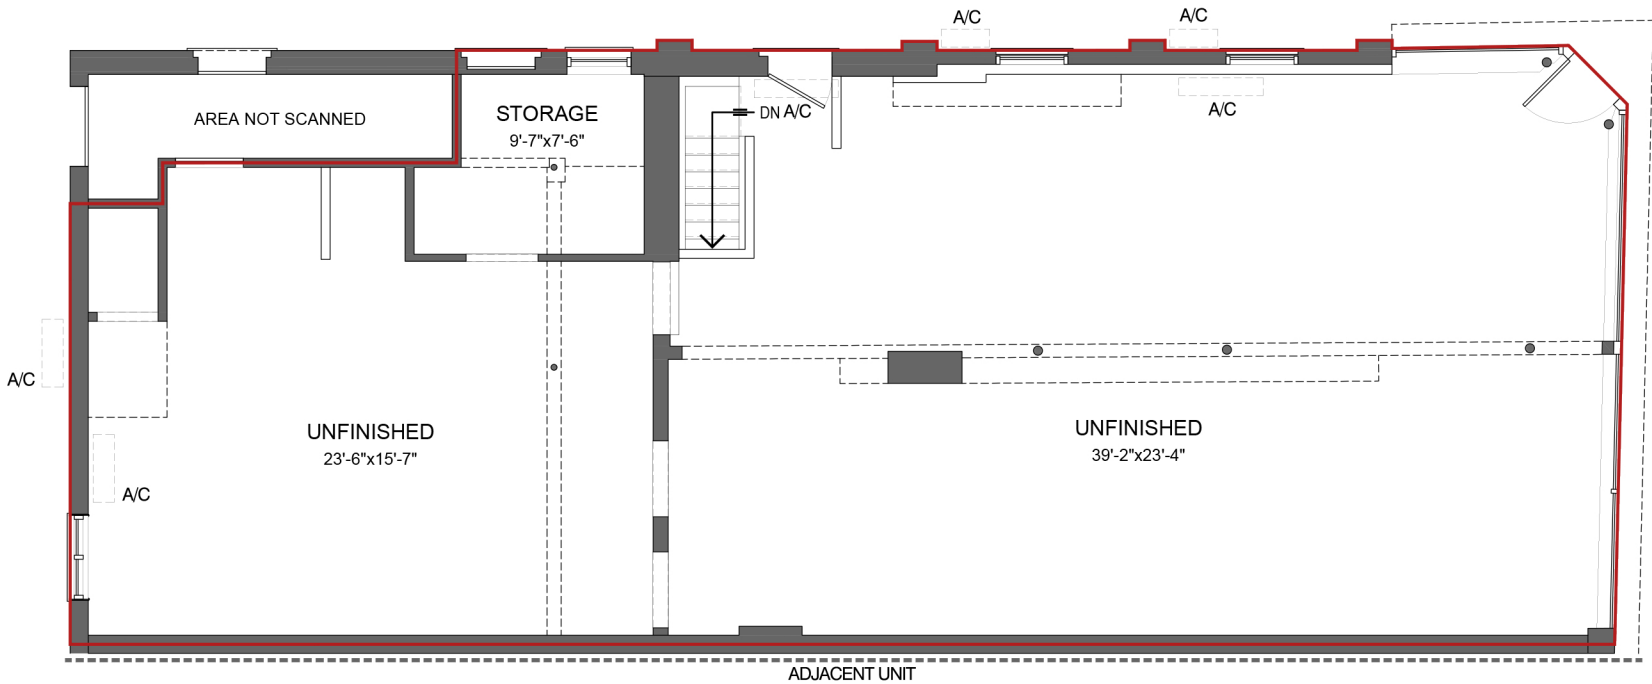


Area Schedule (sq.ft.)

Main Floor Plan	1519
Total Gross Floor Area	2523


[CLICK TO TOUR](#)

Do not scale drawings. Contractors must check and verify all dimensions before proceeding with any work. The material contained herein reflects the Consultants best judgement in light of the information available at the time of preparation. Any use which a third party makes of the documents, or any reliance on or decisions to be made based on them are the responsibility of such third parties. The Consultant accepts no responsibility for damages, if any, suffered by any third party as a result of decisions made or actions based on the documents.

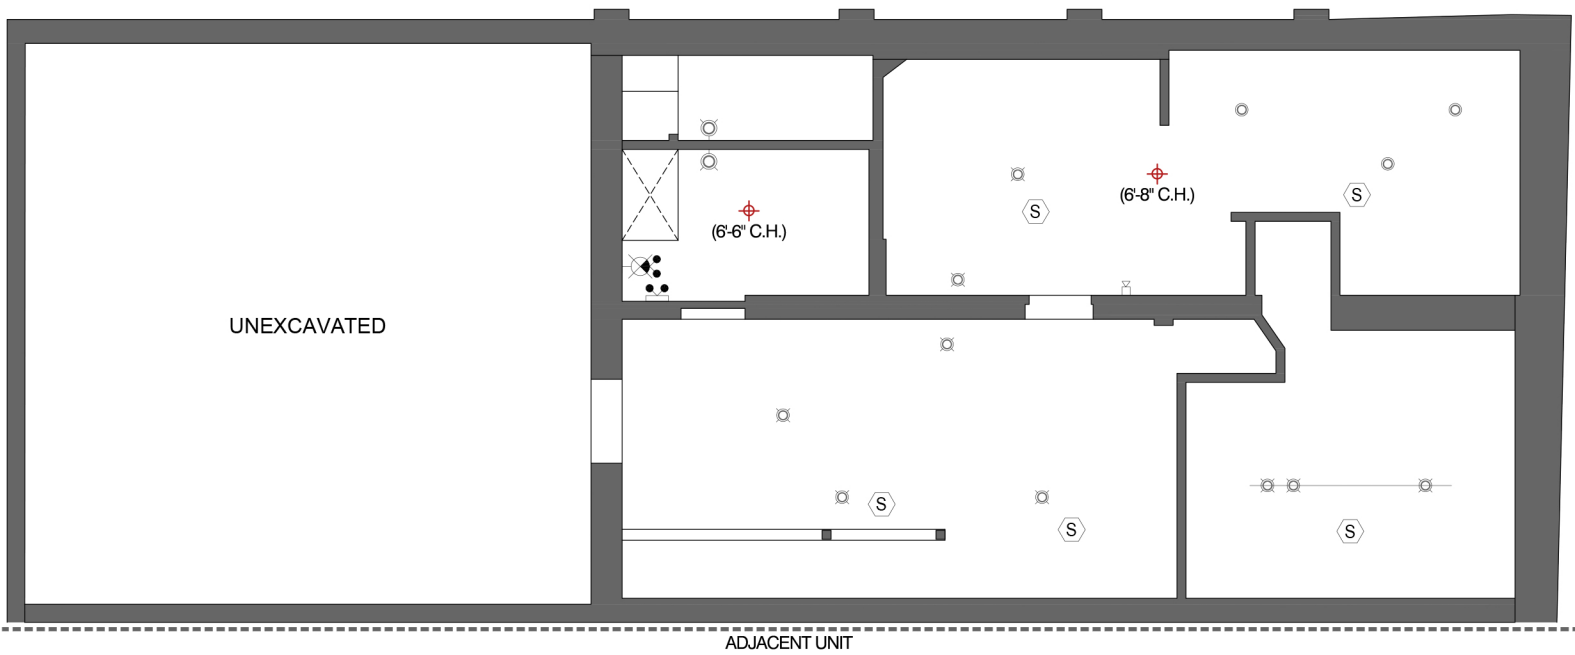


Legend	
Recessed Light Fixture	
Wall Mounted Light Fixture	
Ceiling Mounted Light Fixture	
Exit Light	
Emergency Battery Unit	
Smoke Detector	
Fire Alarm	

Do not scale drawings. Contractors must check and verify all dimensions before proceeding with any work. The material contained herein reflects the Consultants best judgement in light of the information available at the time of preparation. Any use which a third party makes of the documents, or any reliance on or decisions to be made based on them are the responsibility of such third parties. The Consultant accepts no responsibility for damages, if any, suffered by any third party as a result of decisions made or actions based on the documents.

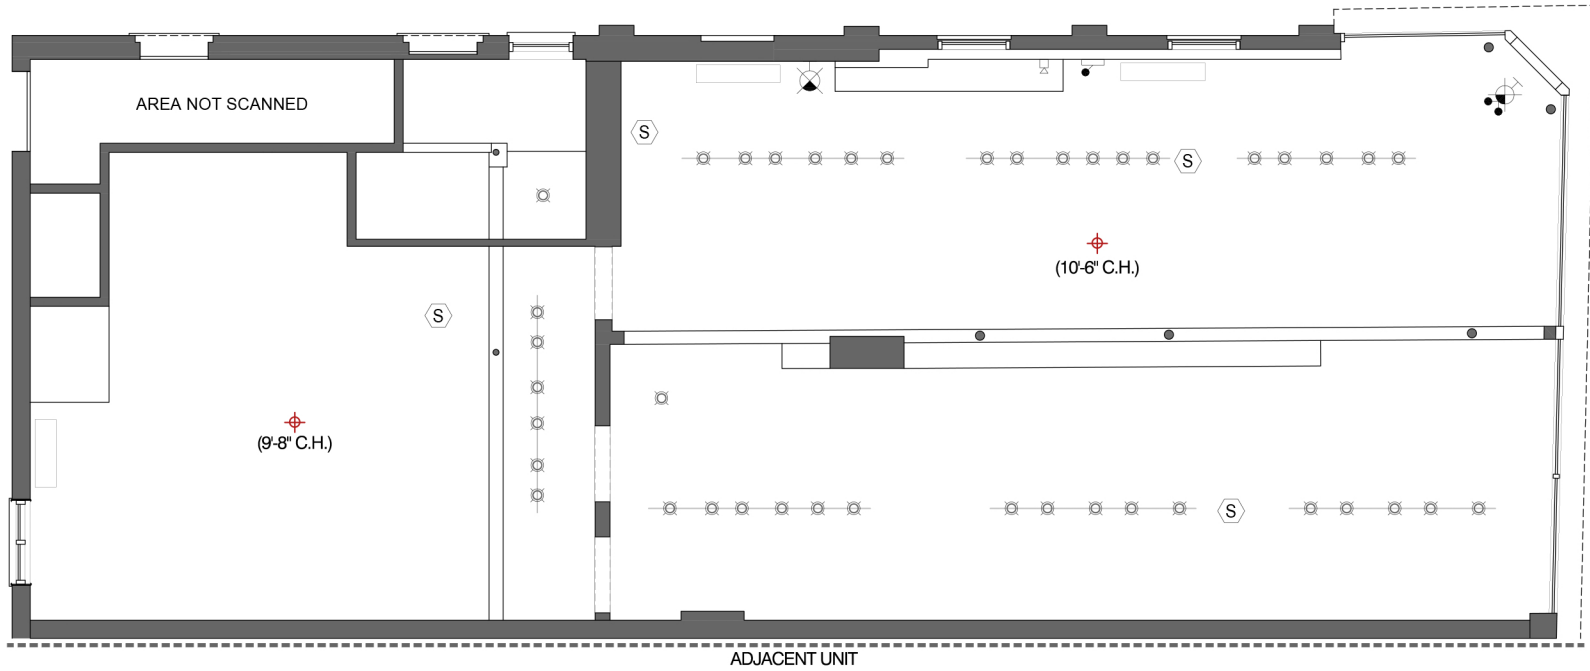



Legend	
Recessed Light Fixture	
Wall Mounted Light Fixture	
Ceiling Mounted Light Fixture	
Exit Light	
Emergency Battery Unit	
Smoke Detector	
Fire Alarm	


Do not scale drawings. Contractors must check and verify all dimensions before proceeding with any work. The material contained herein reflects the Consultants best judgement in light of the information available at the time of preparation. Any use which a third party makes of the documents, or any reliance on or decisions to be made based on them are the responsibility of such third parties. The Consultant accepts no responsibility for damages, if any, suffered by any third party as a result of decisions made or actions based on the documents.

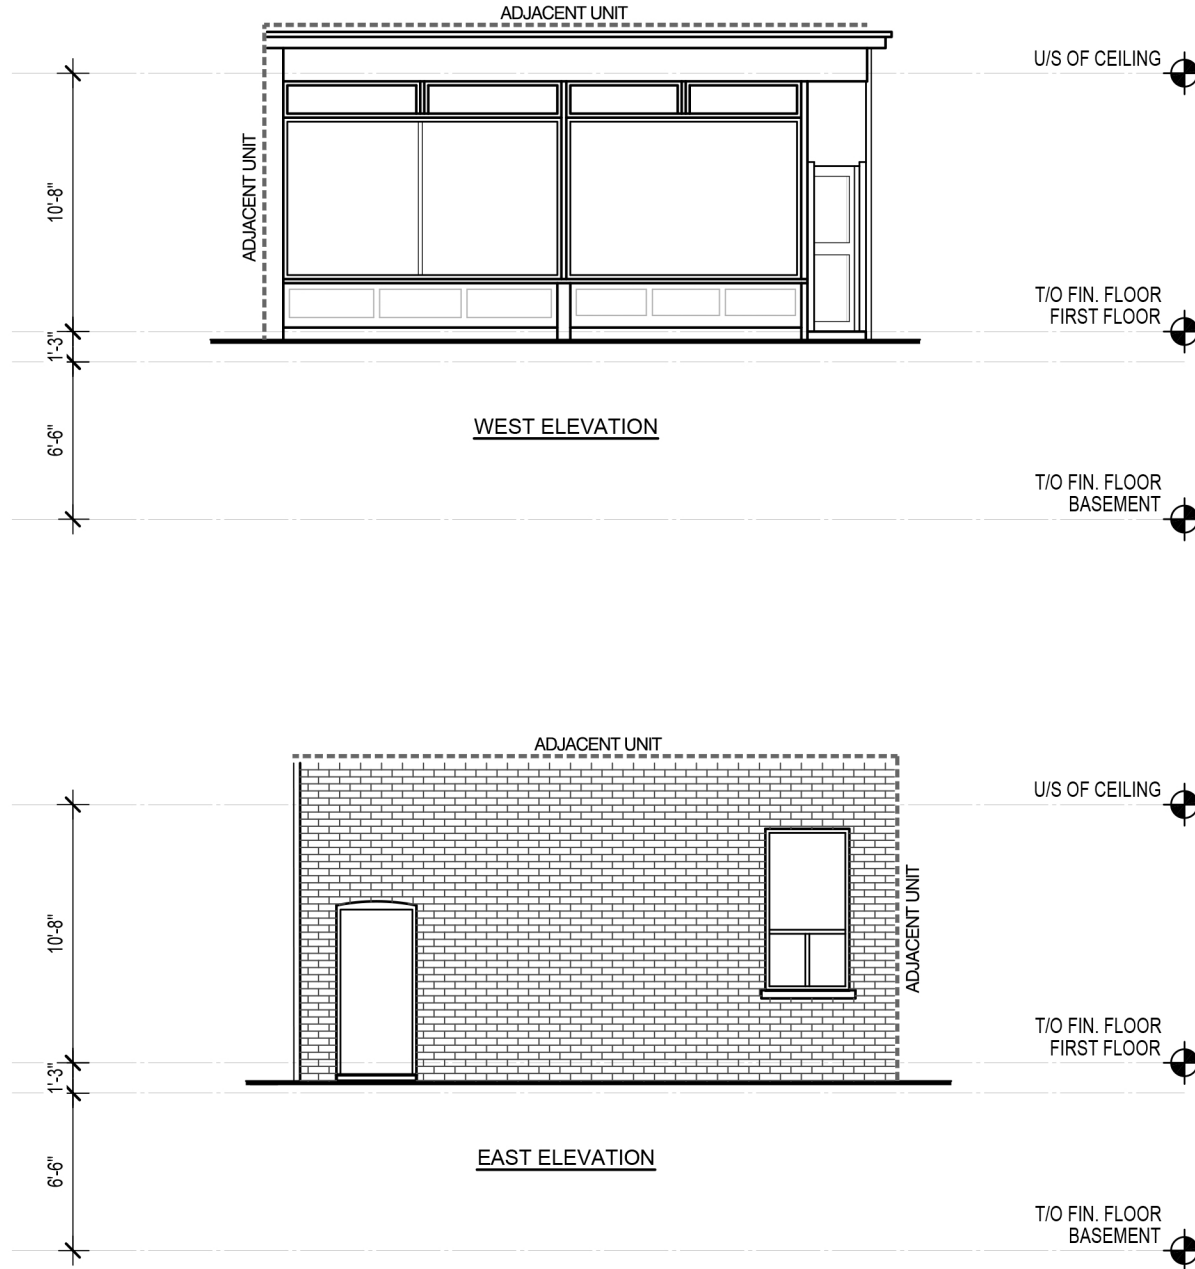

Do not scale drawings. Contractors must check and verify all dimensions before proceeding with any work. The material contained herein reflects the Consultants best judgement in light of the information available at the time of preparation. Any use which a third party makes of the documents, or any reliance on or decisions to be made based on them are the responsibility of such third parties. The Consultant accepts no responsibility for damages, if any, suffered by any third party as a result of decisions made or actions based on the documents.

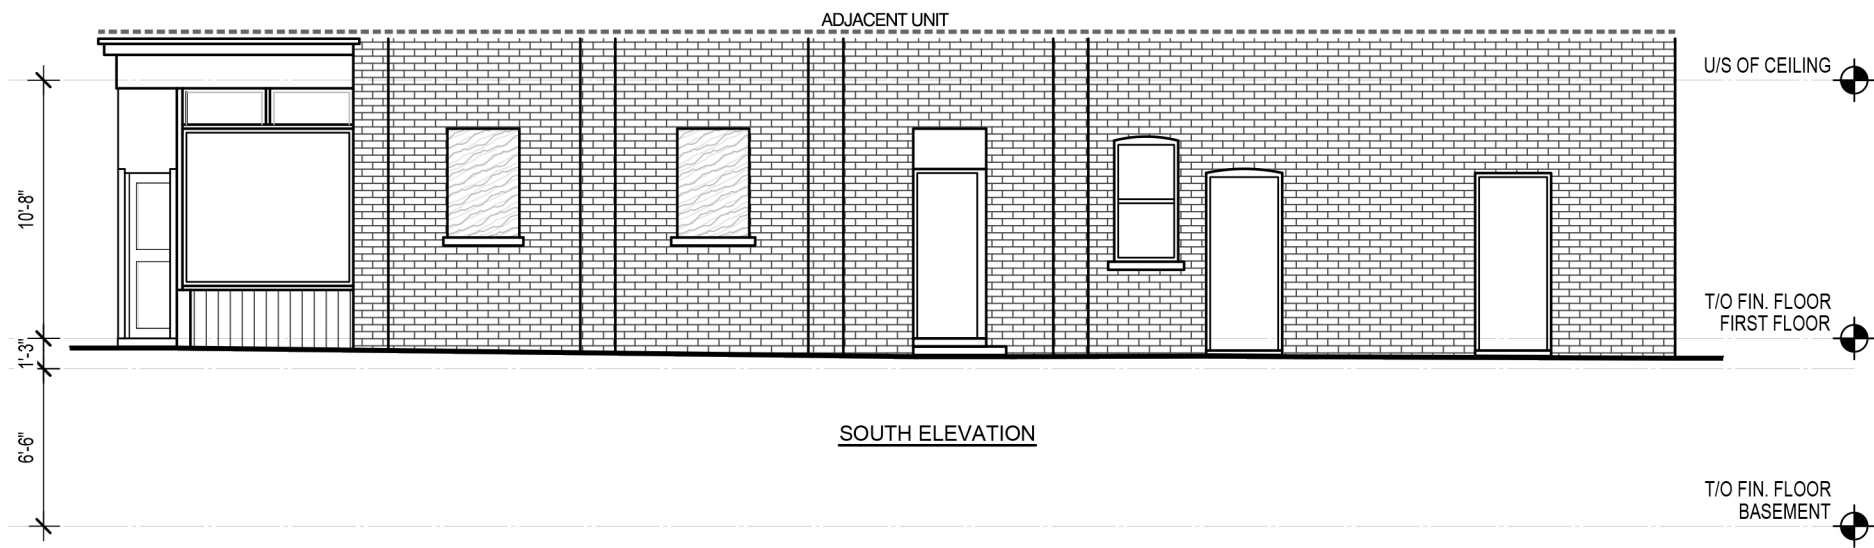

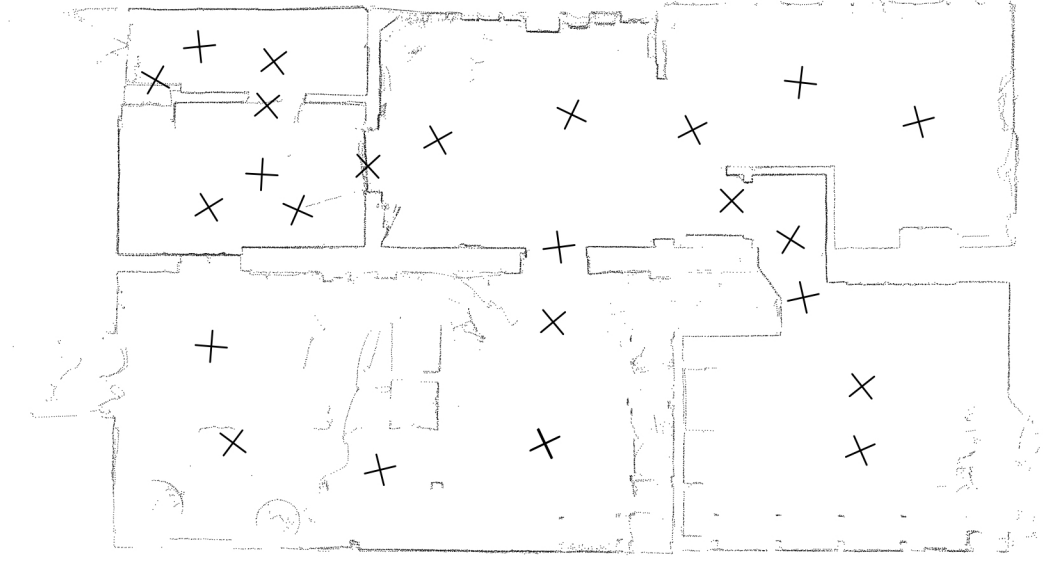

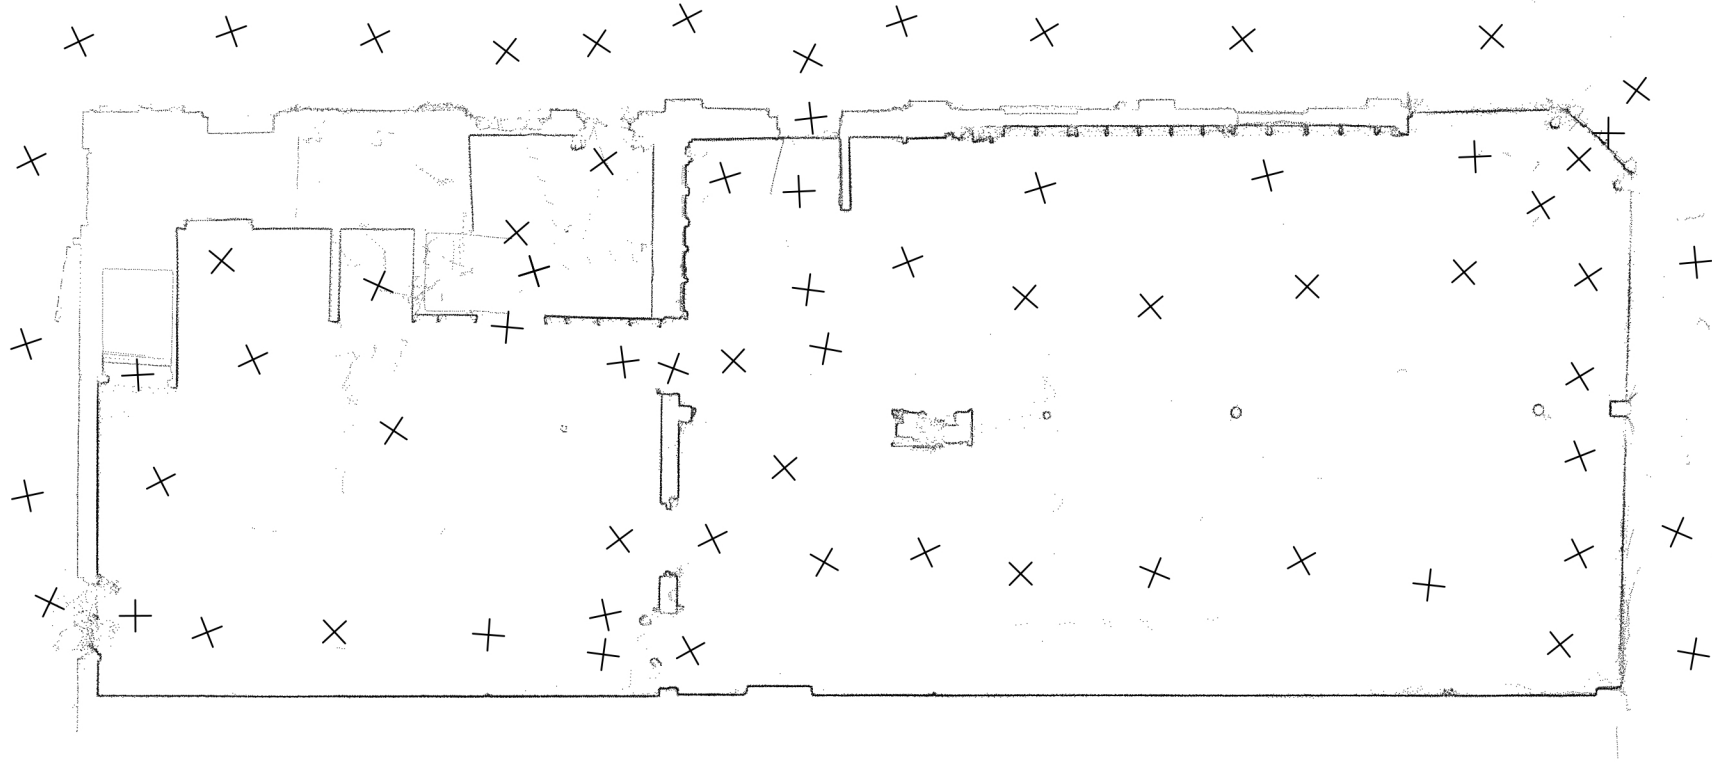

1/8"=1'-0"
2023-10-23

MAIN FLOOR PLAN - POINT CLOUD
585 KING STREET WEST, TORONTO, ON

Project No.: 651
EXISTING CONDITIONS PLUS



Do not scale drawings. Contractors must check and verify all dimensions before proceeding with any work. The material contained herein reflects the Consultants best judgement in light of the information available at the time of preparation. Any use which a third party makes of the documents, or any reliance on or decisions to be made based on them are the responsibility of such third parties. The Consultant accepts no responsibility for damages, if any, suffered by any third party as a result of decisions made or actions based on the documents.

