



LOCATION MAP

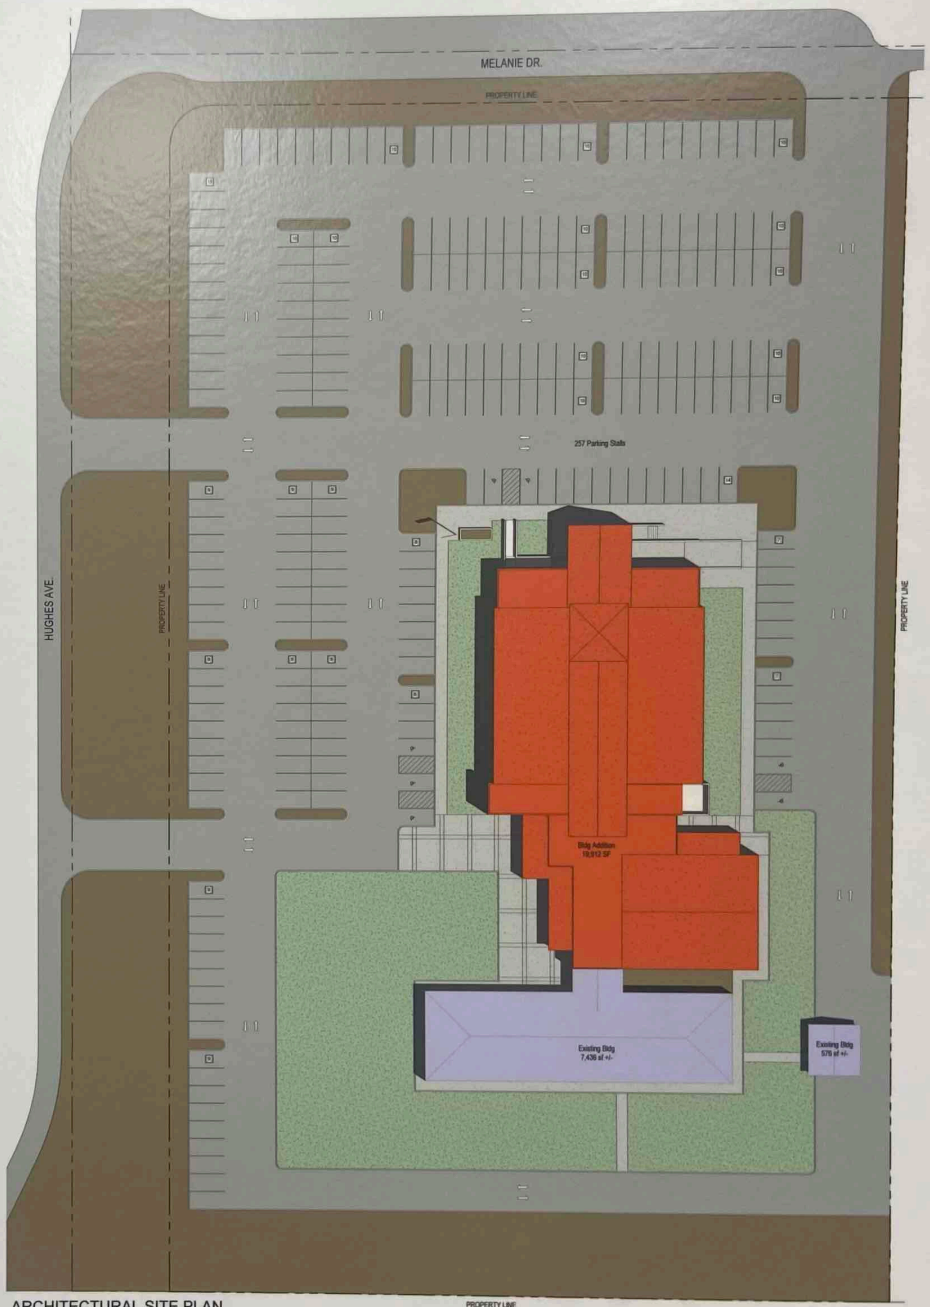

ARCHITECTURAL SITE PLAN

Scale: 1" = 30'-0"

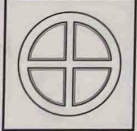

**BERGER  
HANNAFIN**  
ARCHITECTURE  
312 WEST 3RD STREET  
CARSON CITY, NV 89703  
P: (775) 882.6455  
WWW.BHARCHITECTS.BIZ



PROJECT:  
CONCEPTUAL DESIGN

**ST. ANN'S CHURCH - DAYTON**  
3 Melanie Drive  
Dayton, NV 89403

APN NO. 018-311-48  
BHA JOB NO. 2327

DRAWING STATUS:

PHASE:

SCHEMATIC DESIGN

DESIGN DEVELOPMENT

CONTRACT DOCUMENTS

USE:

THESE DRAWINGS ARE BEING ISSUED FOR THE FOLLOWING USES:

PROGRESS REVIEW

GOVERNING AGENCY REVIEW

ESTIMATING

BIDDING

OTHER

ISSUE DATE: 12.07.2023 DRAWN BY: MMR

Revisions	Date
▲	
▲	
▲	
▲	

DRAWING TITLE:  
ARCHITECTURAL SITE PLAN

DRAWING NUMBER:

A1.1

