




View Looking Northeast



View Looking Southeast




View Looking South

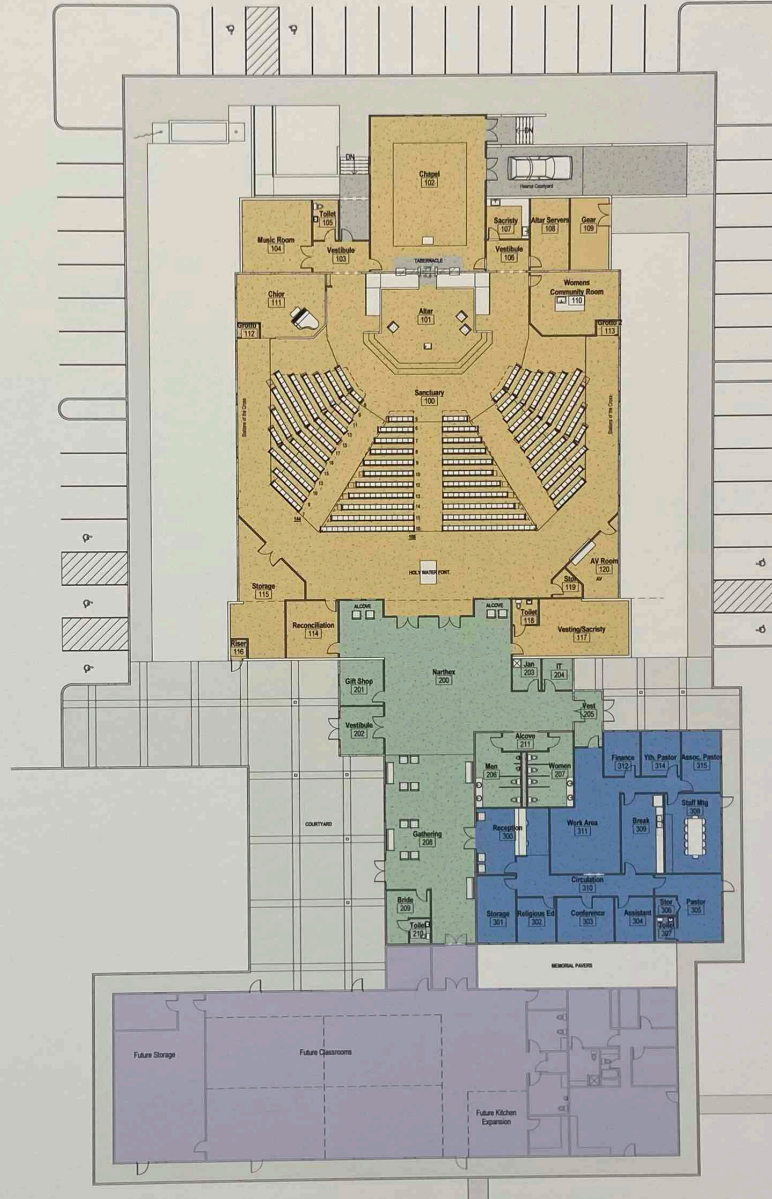

FLOOR PLAN - NEW
Scale: 1/16" = 1'-0"

Room Schedule			
Number	Name	Area	Department
100	Sanctuary	7384 SF	Worship
101	Altar	648 SF	Worship
102	Chapel	1296 SF	Worship
103	Vestibule	128 SF	Worship
104	Music Room	367 SF	Worship
105	Tablet	78 SF	Worship
106	Vestibule	96 SF	Worship
107	Sacristy	128 SF	Worship
108	Altar Servers	284 SF	Worship
109	Choir	284 SF	Worship
110	Women's Community Room	381 SF	Worship
111	Choir	381 SF	Worship
112	Credits 1	23 SF	Worship
113	Credits 2	23 SF	Worship
114	Reconciliation	222 SF	Worship
115	Storage	480 SF	Worship
116	Riser	23 SF	Worship
117	Vestib/Sacristy	423 SF	Worship
118	Tablet	49 SF	Worship
119	Riser	48 SF	Worship
120	AV Room	262 SF	Worship
121	Narthex	1881 SF	Common
122	Gift Shop	149 SF	Common
123	Vestibule	128 SF	Common
124	Jan	68 SF	Common
125	IT	73 SF	Common
126	Men	224 SF	Common
127	Women	222 SF	Common
128	Catering	1288 SF	Common
129	Sticks	131 SF	Common
130	Toilet	36 SF	Common
131	Alcove	64 SF	Common
132	Reception	314 SF	Business
133	Storage	186 SF	Business
134	Religious Ed	129 SF	Business
135	Conference	191 SF	Business
136	Assistant	129 SF	Business
137	Pastor	228 SF	Business
138	Stor	36 SF	Business
139	Toilet	36 SF	Business
140	Staff Mtg	224 SF	Business
141	Break	252 SF	Business
142	Circulation	260 SF	Business
143	Work Area	380 SF	Business
144	Finance	151 SF	Business
145	Yth. Pastor	178 SF	Business
146	Assoc. Pastor	1882 SF	Business

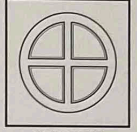

**BERGER
HANNAFIN**
ARCHITECTURE
312 WEST 3RD STREET
CARSON CITY, NV 89703
P: (775) 882.6455
WWW.BHARCHITECTS.BIZ



ST. ANN'S CHURCH - DAYTON
 3 Main St Drive
 Dayton, NV 89403

APN NO. 016-311-46
BHA JOB NO. 2327

DRAWING STATUS:
 PHASE:
 SCHEMATIC DESIGN 06
 DESIGN DEVELOPMENT
 CONTRACT DOCUMENTS
 ESTIMATING
 BIDDING
 OTHER
 ISSUE DATE: 12.07.2023
 DRAWN BY: dmb

Revisions	Date

DRAWING TITLE:
FLOOR PLAN

DRAWING NUMBER:
A2.1