


**East Shore Senior Living
Marble Falls, Texas
MJK SENIOR LIVING**

Copyright © David L. Wallace and Associates, P.A. Duplication or reproduction by any means without the express written consent of David L. Wallace and Associates, P.A. is a violation of Federal and International law. The information contained in this document is the intellectual property of David L. Wallace and Associates, P.A. and all rights therein are Reserved.




DRAWN Javier
PROTOTYPE VERSION ALT 1
ISSUE DATE 09/11/24
SCALE AS NOTED
JOB NUMBER 24-018
PROJECT STATUS 100% SD
SHEET NAME SITE - Partial Plan
LOCATION / INN CODE N/A
SHEET NUMBER A091

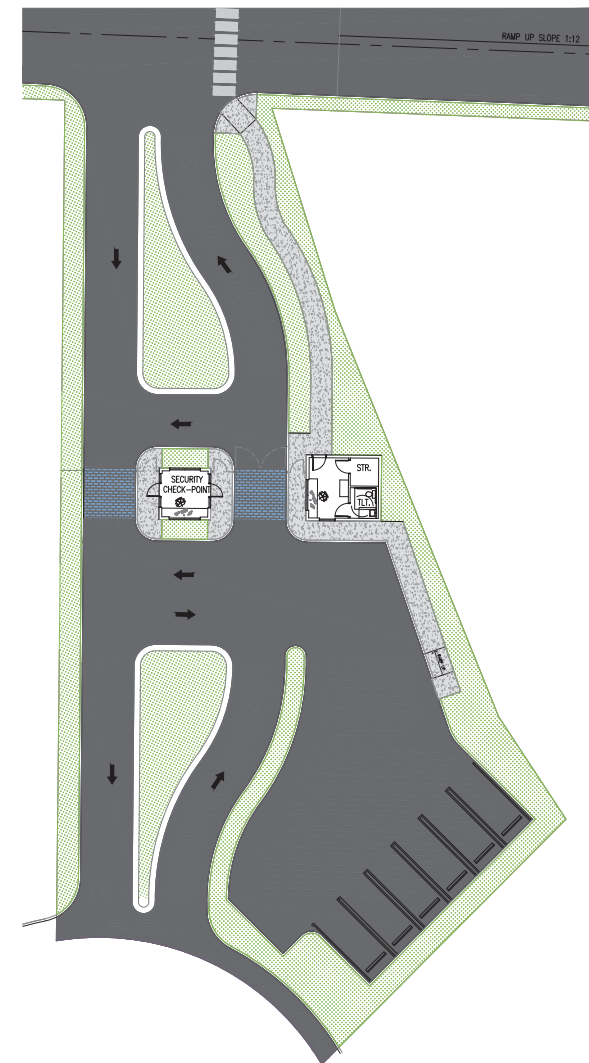

2
A091

Partial Site Plan

1" = 20'-0"

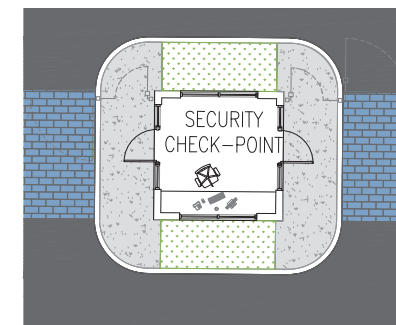

3 Security Check-point Plan
A091 1/6"=1'-0"



4
A091

Security Check-point Plan

1/6"=1'-0"




1
A091

Partial Site Plan

1" = 20'-0"



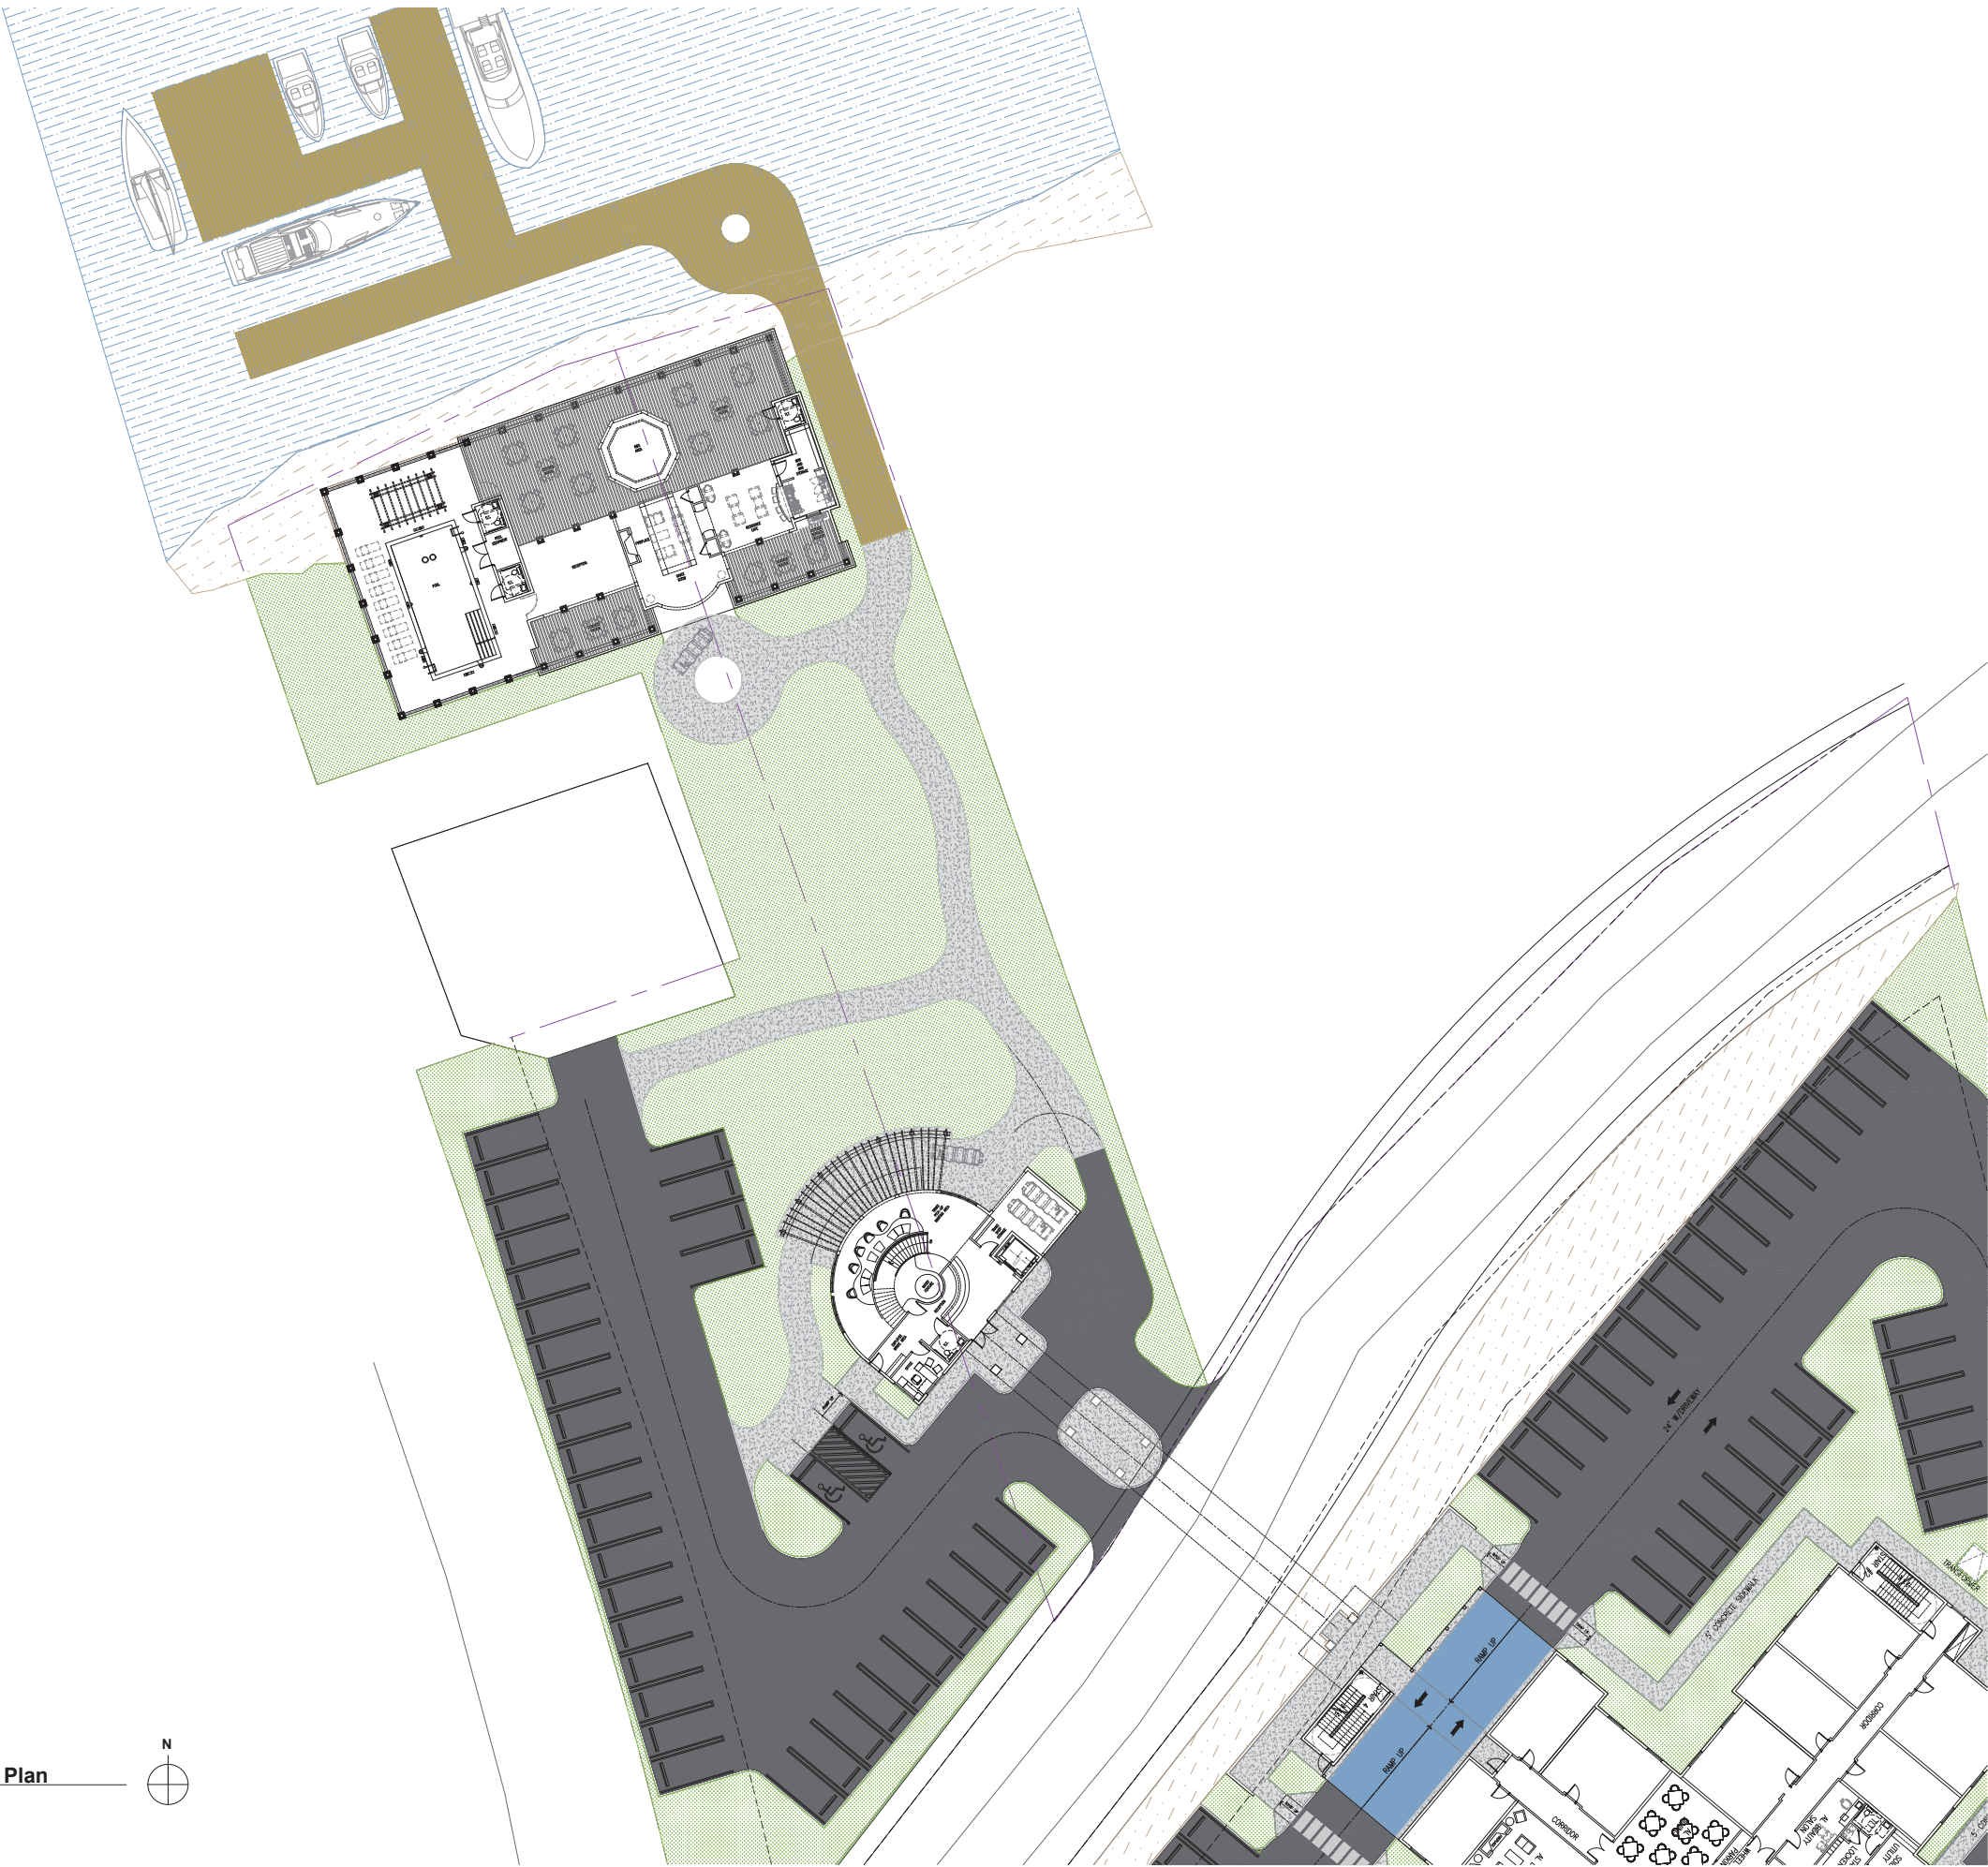

1
A092 Partial Site Plan
1" = 20'-0"




###		
No.	DESCRIPTION	DATE

East Shore Senior Living
Marble Falls, Texas
MJK SENIOR LIVING

dlw
architects
542 Douglas Avenue
Dunedin, FL 34698
727.736.6000
www.dlwarchitects.com
established 1981

DRAWN Javier
PROTOTYPE VERSION ALT 1
ISSUE DATE 09/11/24
SCALE AS NOTED
JOB NUMBER 24-018
PROJECT STATUS 100% SD
SHEET NAME SITE - Partial Plan
LOCATION / INN CODE N/A
SHEET NUMBER A092

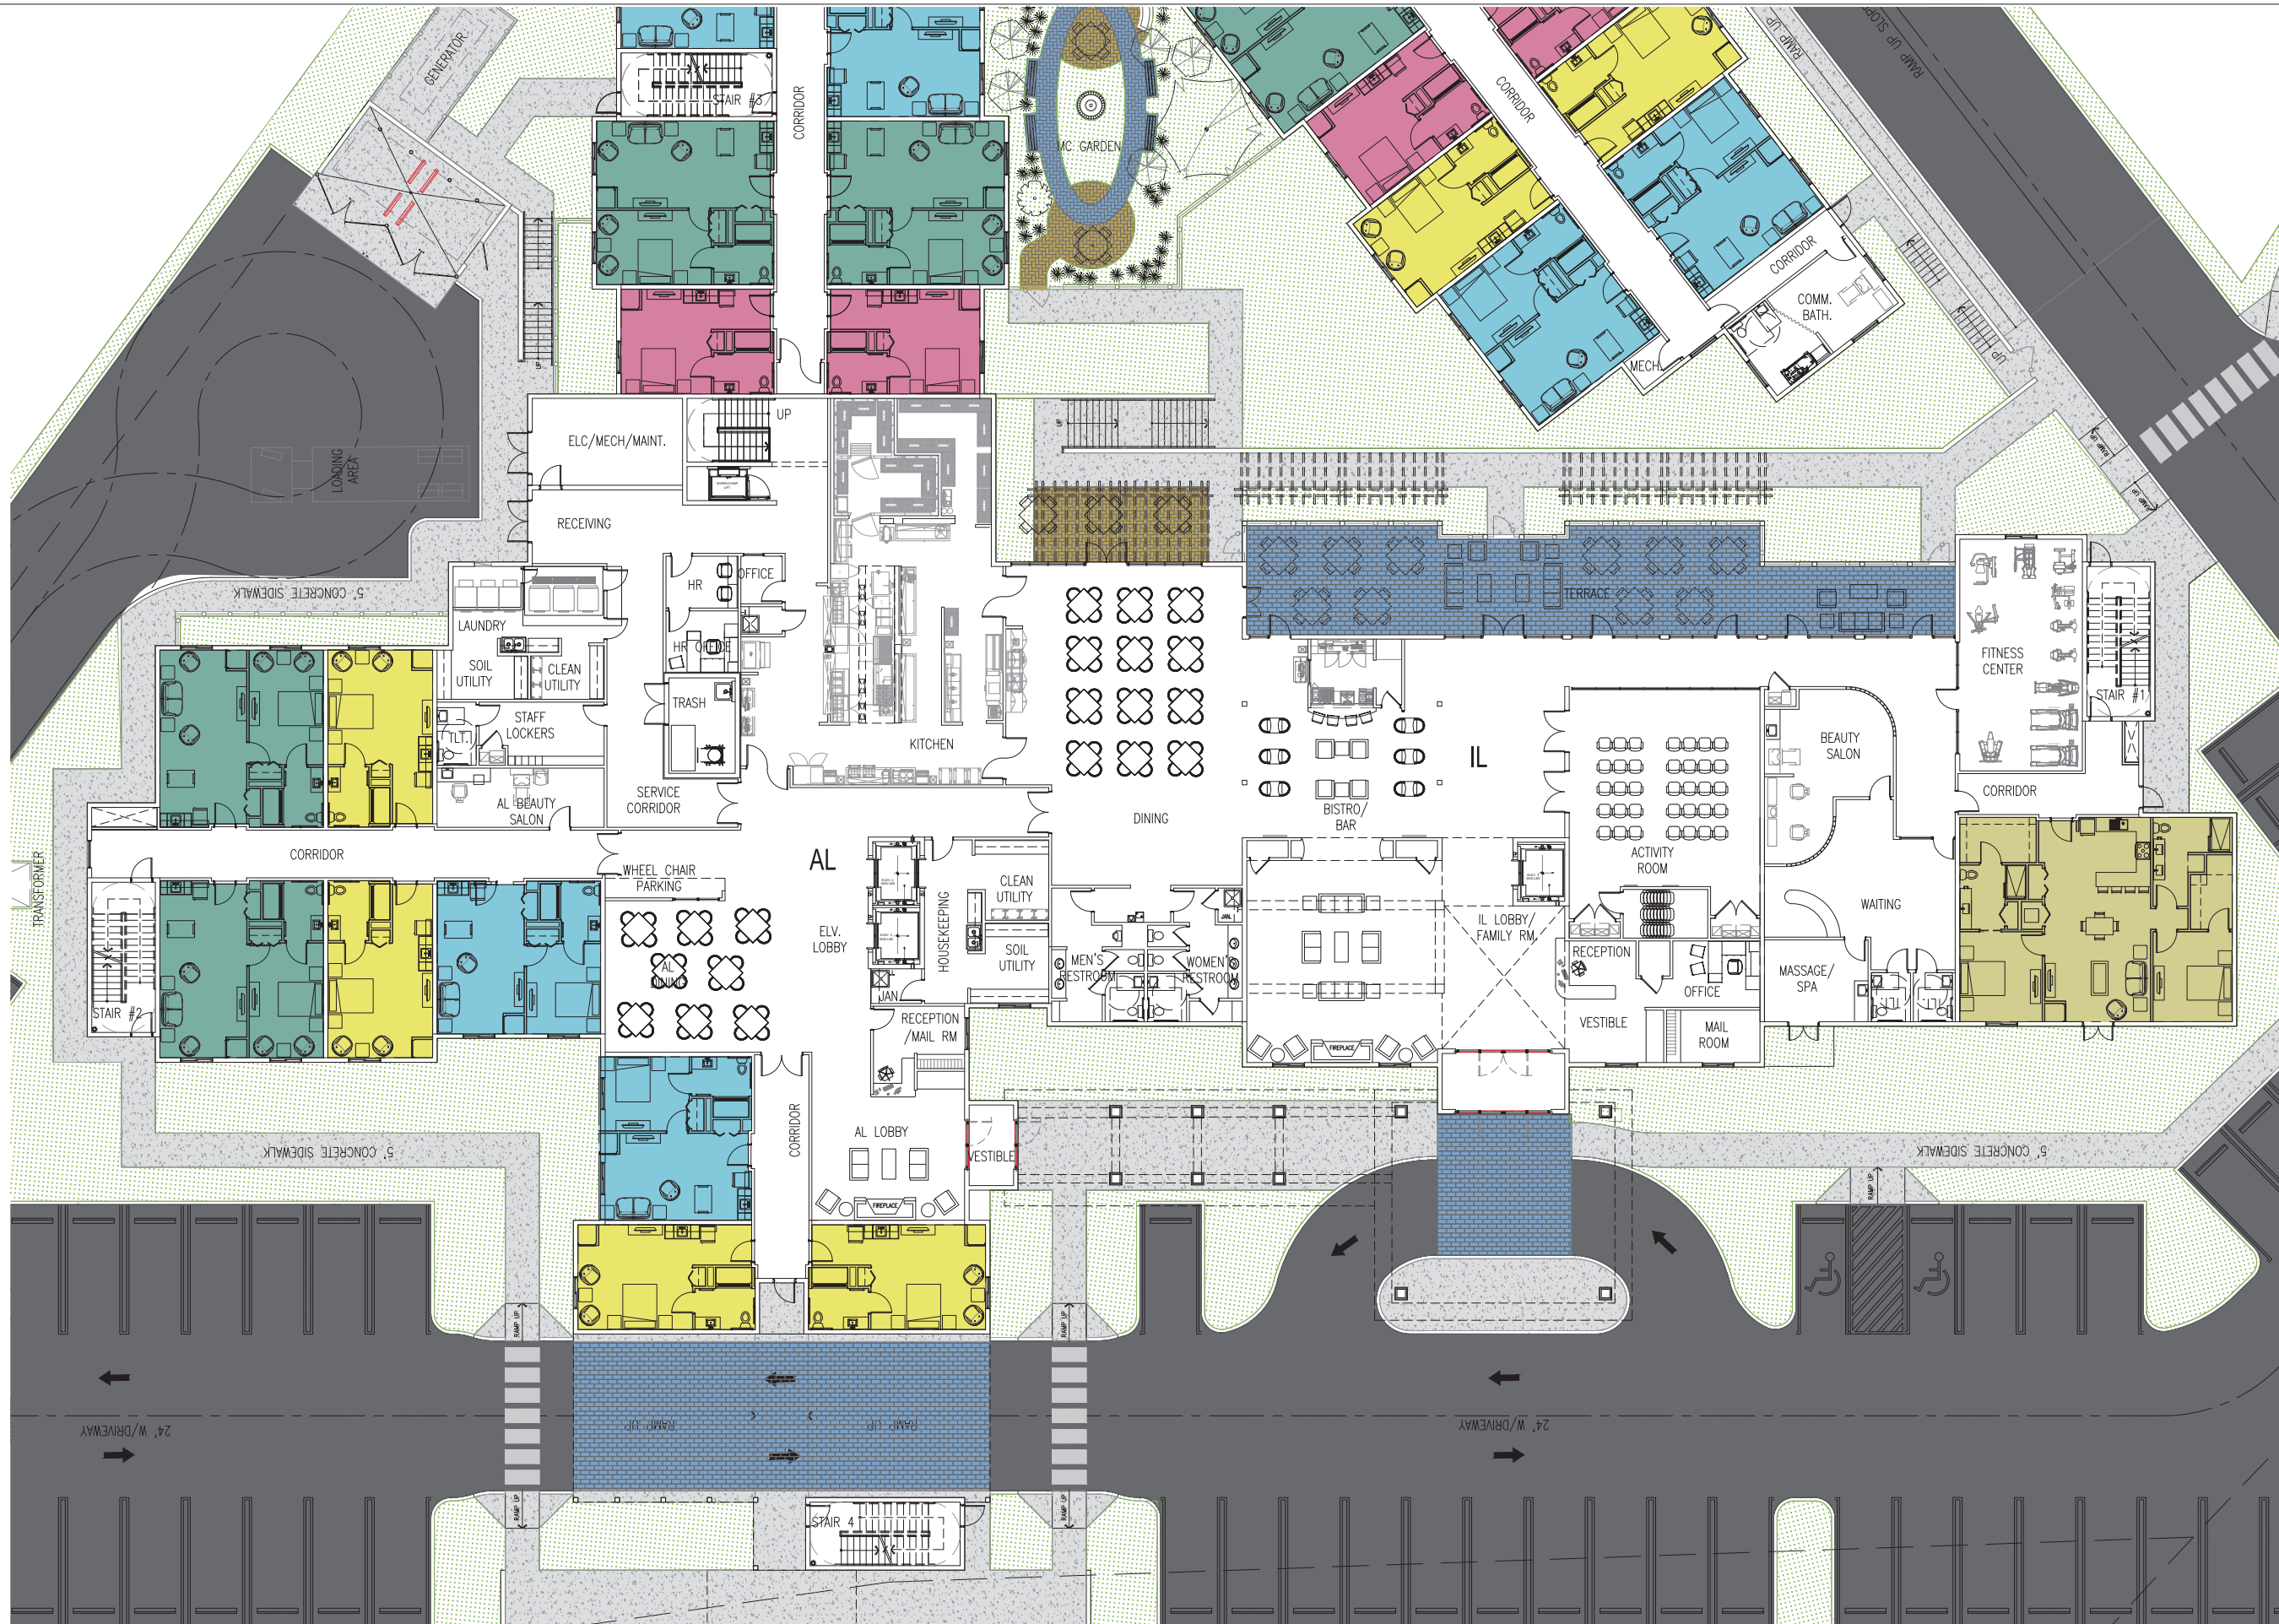

###		
No.	DESCRIPTION	DATE

East Shore Senior Living
Marble Falls, Texas
MJK SENIOR LIVING

dlw
architects
542 Douglas Avenue
Dunedin, FL 34698
727.736.6000
www.dlwarchitects.com
established 1981

DRAWN Javier
PROTOTYPE VERSION ALT 1
ISSUE DATE 09/11/24
SCALE AS NOTED
JOB NUMBER 24-018
PROJECT STATUS 100% SD
SHEET NAME ALF First Floor
LOCATION / INN CODE N/A

SHEET NUMBER
A101

1 ALF BUILDING - FIRST FLOOR PLAN
SCALE: 3/32"=1'-0"



1 MC BUILDING - FIRST FLOOR PLAN
A101a SCALE: 3/32"=1'-0"

###		
No.	DESCRIPTION	DATE

East Shore Senior Living
Marble Falls, Texas
MJK SENIOR LIVING

dlw
architects
542 Douglas Avenue
Dunedin, FL 34698
727.736.6000
www.dlwarchitects.com
established 1981

DRAWN Javier
PROTOTYPE VERSION ALT 1
ISSUE DATE 09/11/24
SCALE AS NOTED
JOB NUMBER 24-018
PROJECT STATUS 100% SD
SHEET NAME ALF First Floor
LOCATION / INN CODE N/A
SHEET NUMBER A101a



DRAWN Javier
PROTOTYPE VERSION ALT 1
ISSUE DATE 09/11/24
SCALE AS NOTED
JOB NUMBER 24-018
PROJECT STATUS 100% SD
SHEET NAME ALF First Floor
LOCATION / INN CODE N/A
SHEET NUMBER A102



1
A103


ALF BUILDING - THIRD FLOOR PLAN
SCALE: 3/32"=1'-0"

###		
No.	DESCRIPTION	DATE


East Shore Senior Living
Marble Falls, Texas
MJK SENIOR LIVING

d|w
architects
542 Douglas Avenue
Dunedin, FL 34698
727.736.6000
www.dlwarchitects.com
established 1981

DRAWN Javier
PROTOTYPE VERSION ALT 1
ISSUE DATE 09/11/24
SCALE AS NOTED
JOB NUMBER 24-018
PROJECT STATUS 100% SD
SHEET NAME ALF First Floor
LOCATION / INN CODE N/A
SHEET NUMBER A103

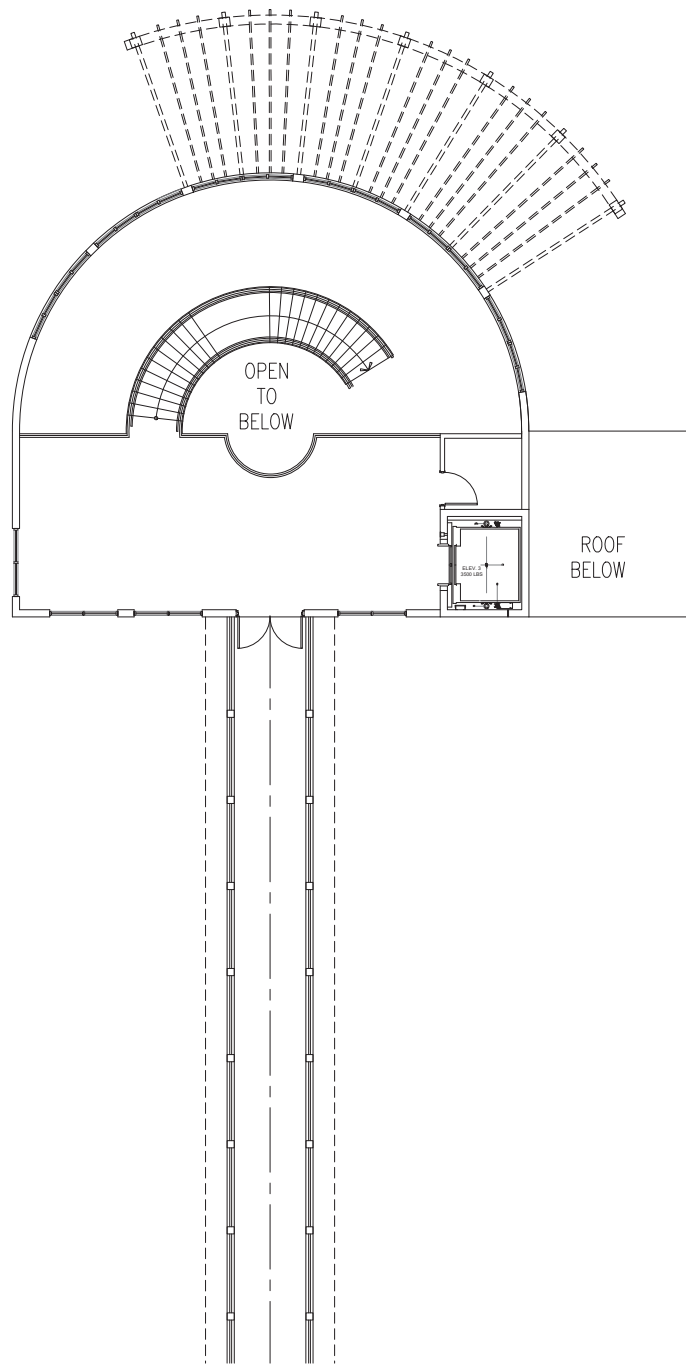

2 Amenities - Arrival Building Second Floor Plan
A106 1/8" = 1'-0"

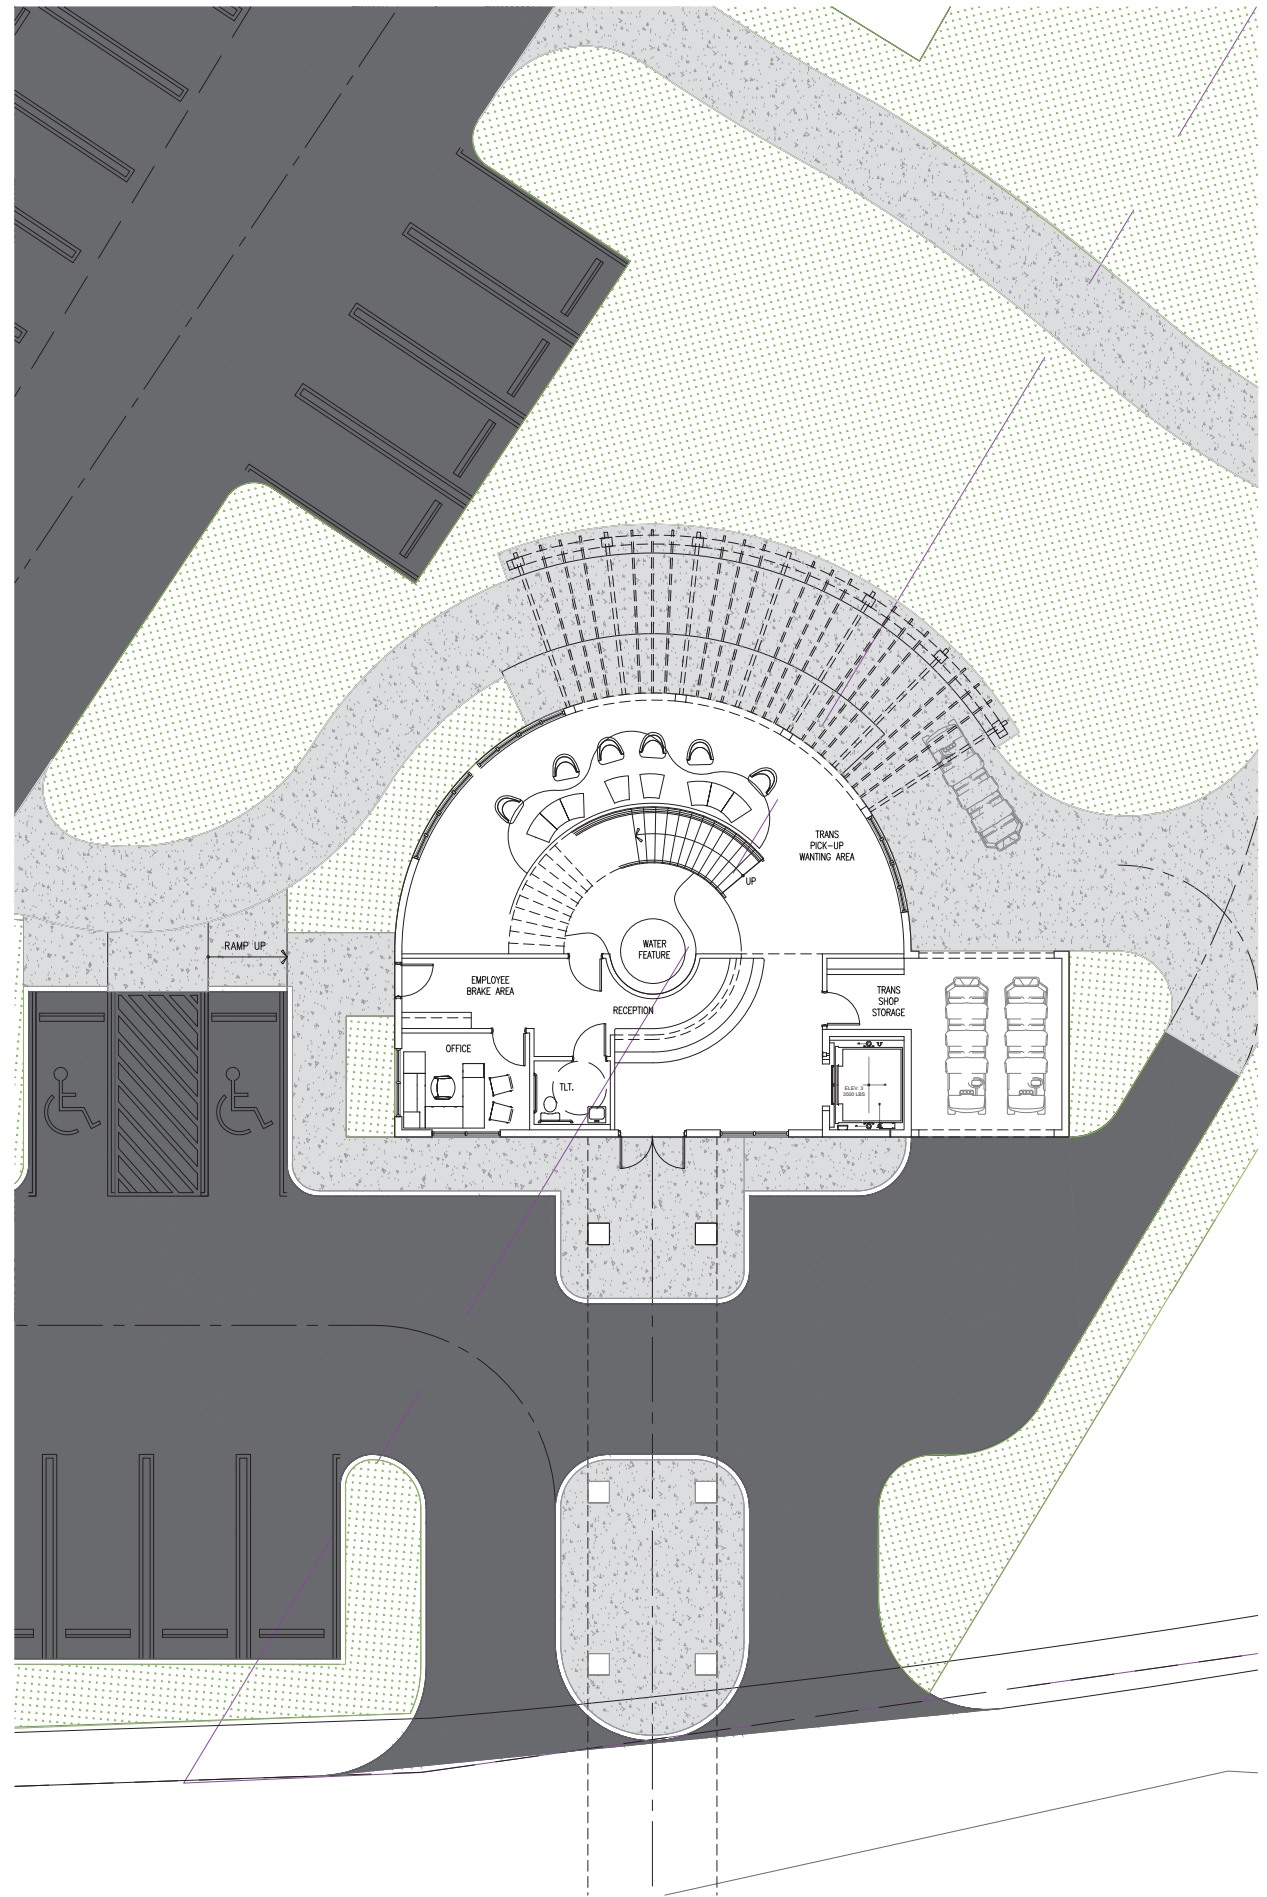

1 Amenities - Arrival Building First Floor Plan
A106 1/8" = 1'-0"


###		
No.	DESCRIPTION	DATE

East Shore Senior Living Marble Falls, Texas MJK SENIOR LIVING

dlw
architects
542 Douglas Avenue
Dunedin, FL 34698
727.736.6000
www.dlwarchitects.com
established 1981

DRAWN Javier
PROTOTYPE VERSION ALT 1
ISSUE DATE 09/11/24
SCALE AS NOTED
JOB NUMBER 24-018
PROJECT STATUS 100% SD
SHEET NAME Amenities Floor Plans
LOCATION / INN CODE N/A
SHEET NUMBER A106

8/22/2024 1:07:25 PM

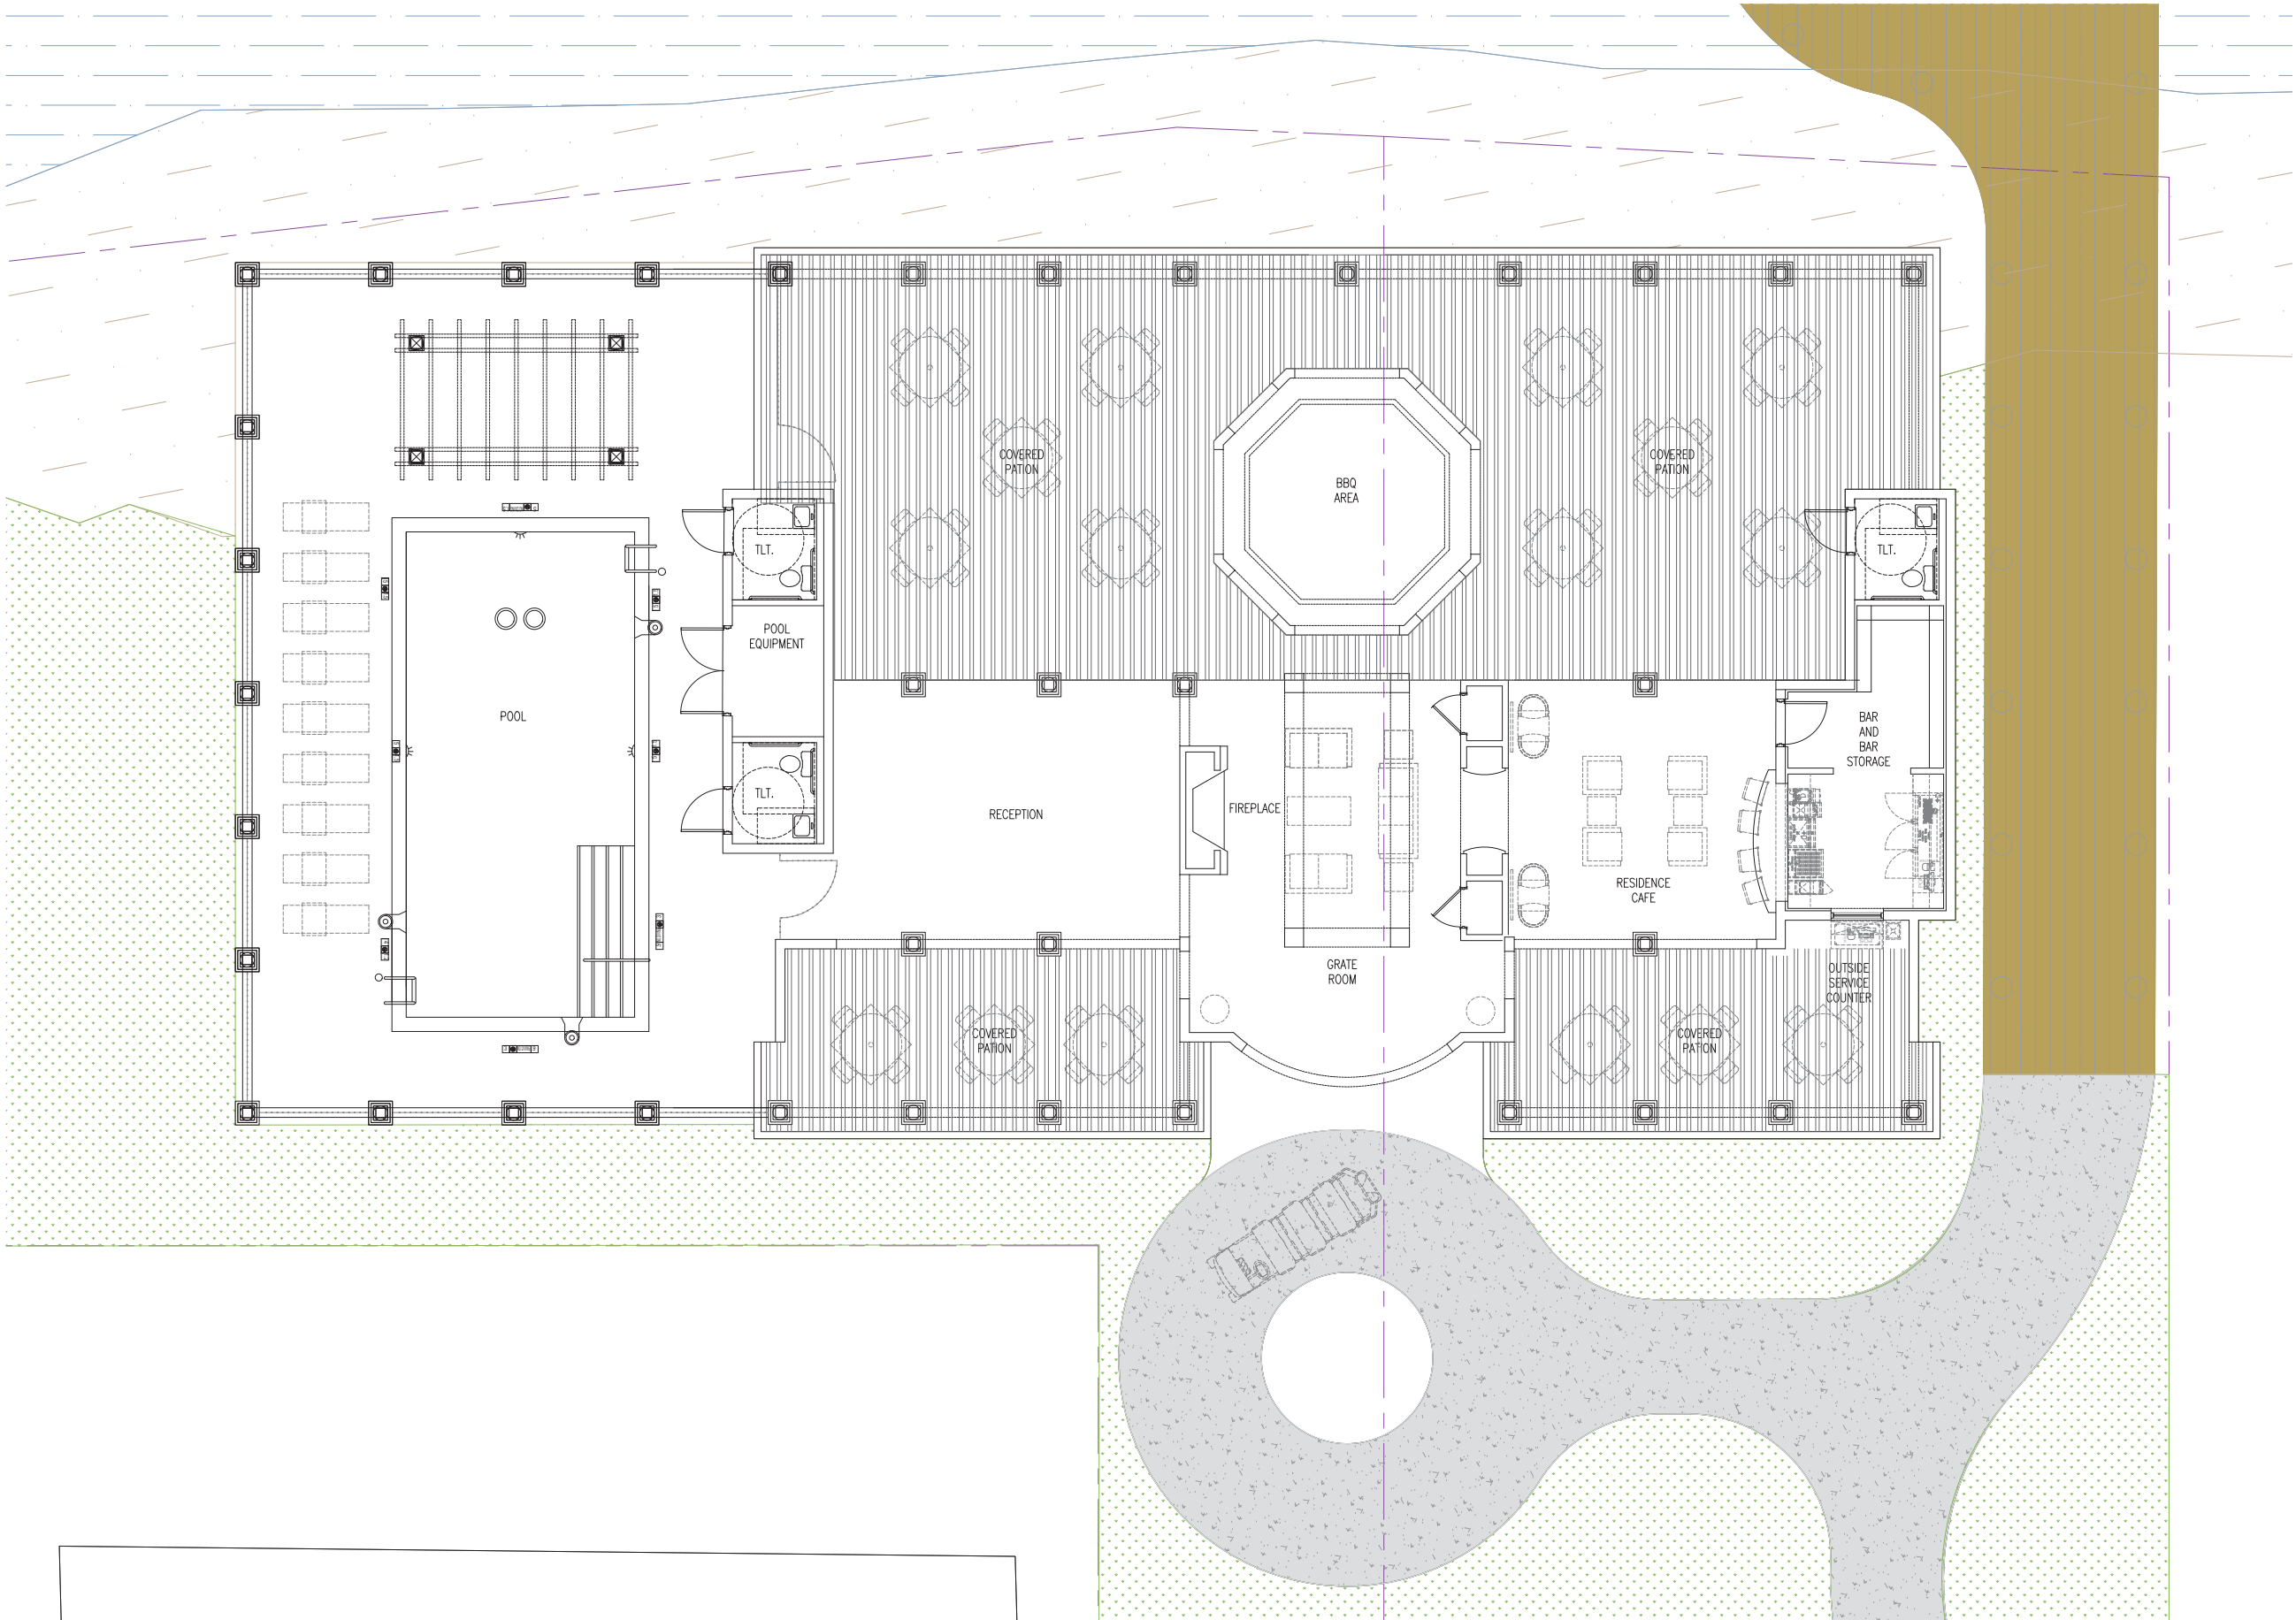

1 Amenities Building First Floor Plan
A107 3/16" = 1'-0"


###		
No.	DESCRIPTION	DATE

East Shore Senior Living
Marble Falls, Texas
MJK SENIOR LIVING


Copyright © 2024, d|w architects, P.A. All rights reserved. No part of this publication may be reproduced, stored in a retrieval system, or transmitted, in any form or by any means, electronic, mechanical, photocopying, recording, or by any information storage and retrieval system, without prior written permission from d|w architects, P.A. This document is the property of d|w architects, P.A. and shall remain the confidential property of d|w architects, P.A. and shall not be disclosed to any third party without the prior written consent of d|w architects, P.A.

d|w
architects
542 Douglas Avenue
Dunedin, FL 34698
727.736.6000
www.dlwarchitects.com
established 1981


DRAWN Javier
PROTOTYPE VERSION ALT 1
ISSUE DATE 09/11/24
SCALE AS NOTED
JOB NUMBER 24-018
PROJECT STATUS 100% SD
SHEET NAME Amenities Floor Plans
LOCATION / INN CODE N/A
SHEET NUMBER A107

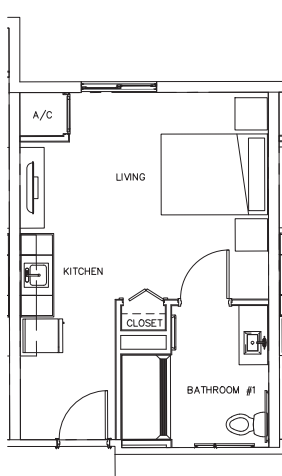


5 **AL & MC UNIT - STUDIO**
A110 SCALE: 3/16"-1'-0"

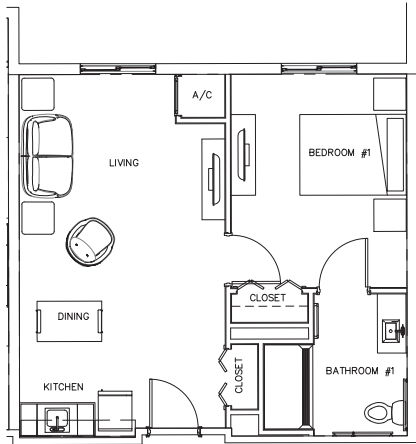


4 **AL & MC UNIT - 1BR / 1BH**
A110 SCALE: 3/16"-1'-0"

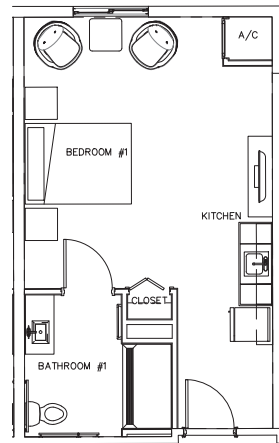


3 **AL & MC UNIT - STUDIO +**
A110 SCALE: 3/16"-1'-0"

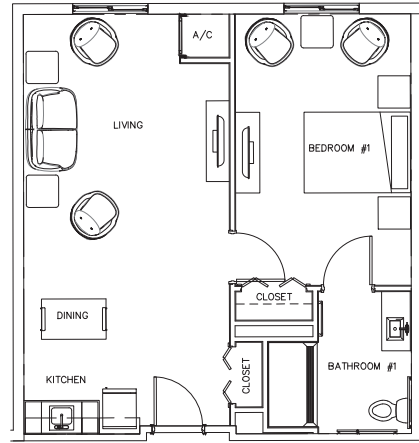


2 **AL & MC UNIT - 1BR / 1BH +**
A110 SCALE: 3/16"-1'-0"

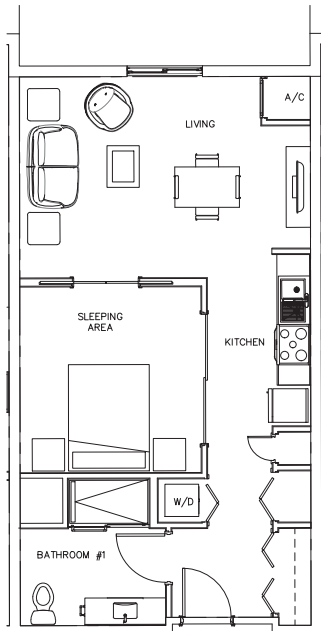


6 **IL UNIT - STUDIO**
A110 SCALE: 3/16"-1'-0"

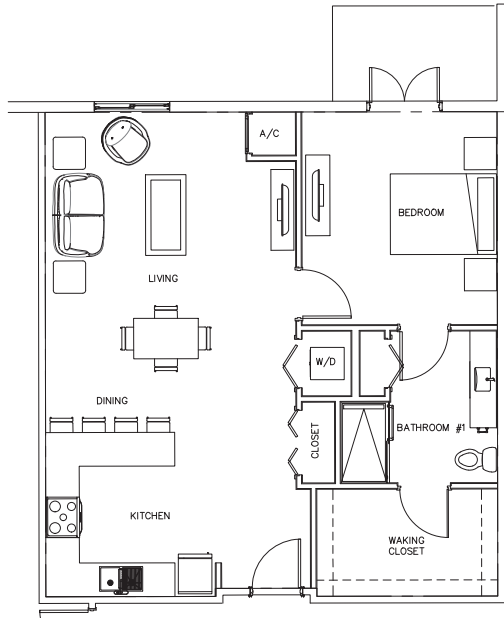

7 **IL UNIT - 1BR / 1BH**
A110 SCALE: 3/16"-1'-0"

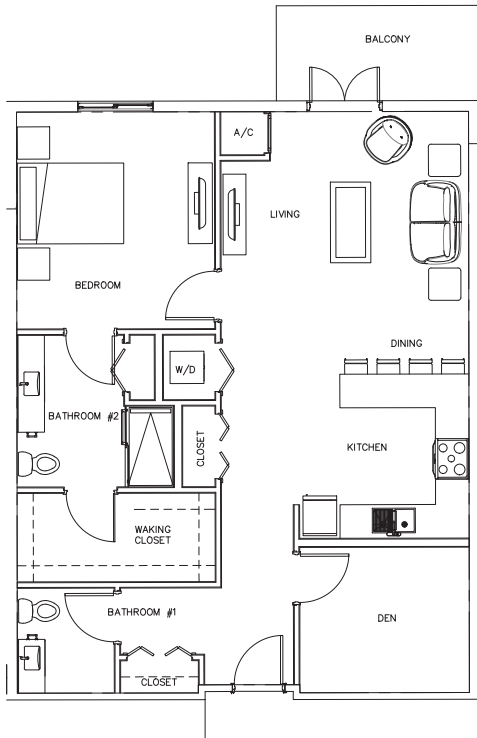

8 **IL UNIT - 1BR / 1BH W/DEN**
A110 SCALE: 3/16"-1'-0"

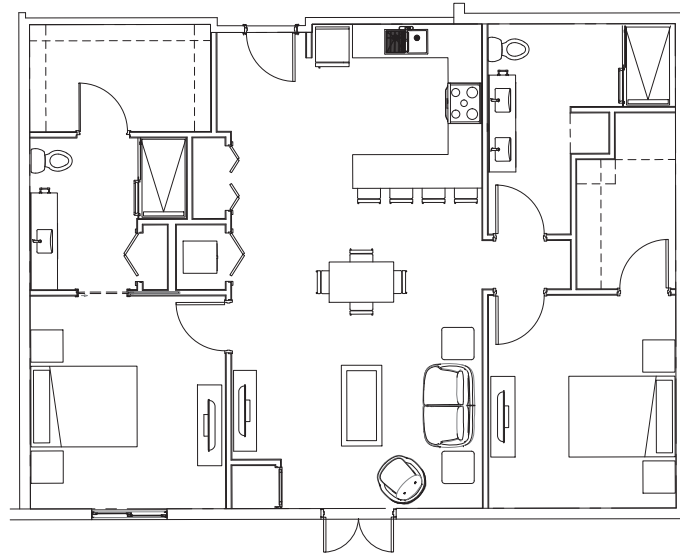

9 **IL UNIT - 2BR / 2BH**
A110 SCALE: 3/16"-1'-0"

Copyright © 2011, d|w architects, P.A. All rights reserved. No part of this publication may be reproduced, stored in a retrieval system, or transmitted, in any form or by any means, electronic, mechanical, photocopying, recording, or by any information storage and retrieval system, without prior written permission from d|w architects, P.A. This document is the property of d|w architects, P.A. and shall remain the property of d|w architects, P.A. if used for any other project without the written permission of d|w architects, P.A.

d|w
architects
542 Douglas Avenue
Dunedin, FL 34698
727.736.6000
www.dlwarchitects.com
established 1981

DRAWN Javier
PROTOTYPE VERSION ALT 1
ISSUE DATE 09/11/24
SCALE AS NOTED
JOB NUMBER 24-018
PROJECT STATUS 100% SD
SHEET NAME Unit Types
LOCATION / INN CODE N/A
SHEET NUMBER A110

**East Shore Senior Living
Marble Falls, Texas
MJK SENIOR LIVING**