


INTERNAL FLOOR AREA CRITERIA FINISH TO FINISH	
Bedroom 1	13.56m ²
Bedroom 2	12.11m ²
Bedroom 3	6.50m ²
Built-in Storage	2.50m ²

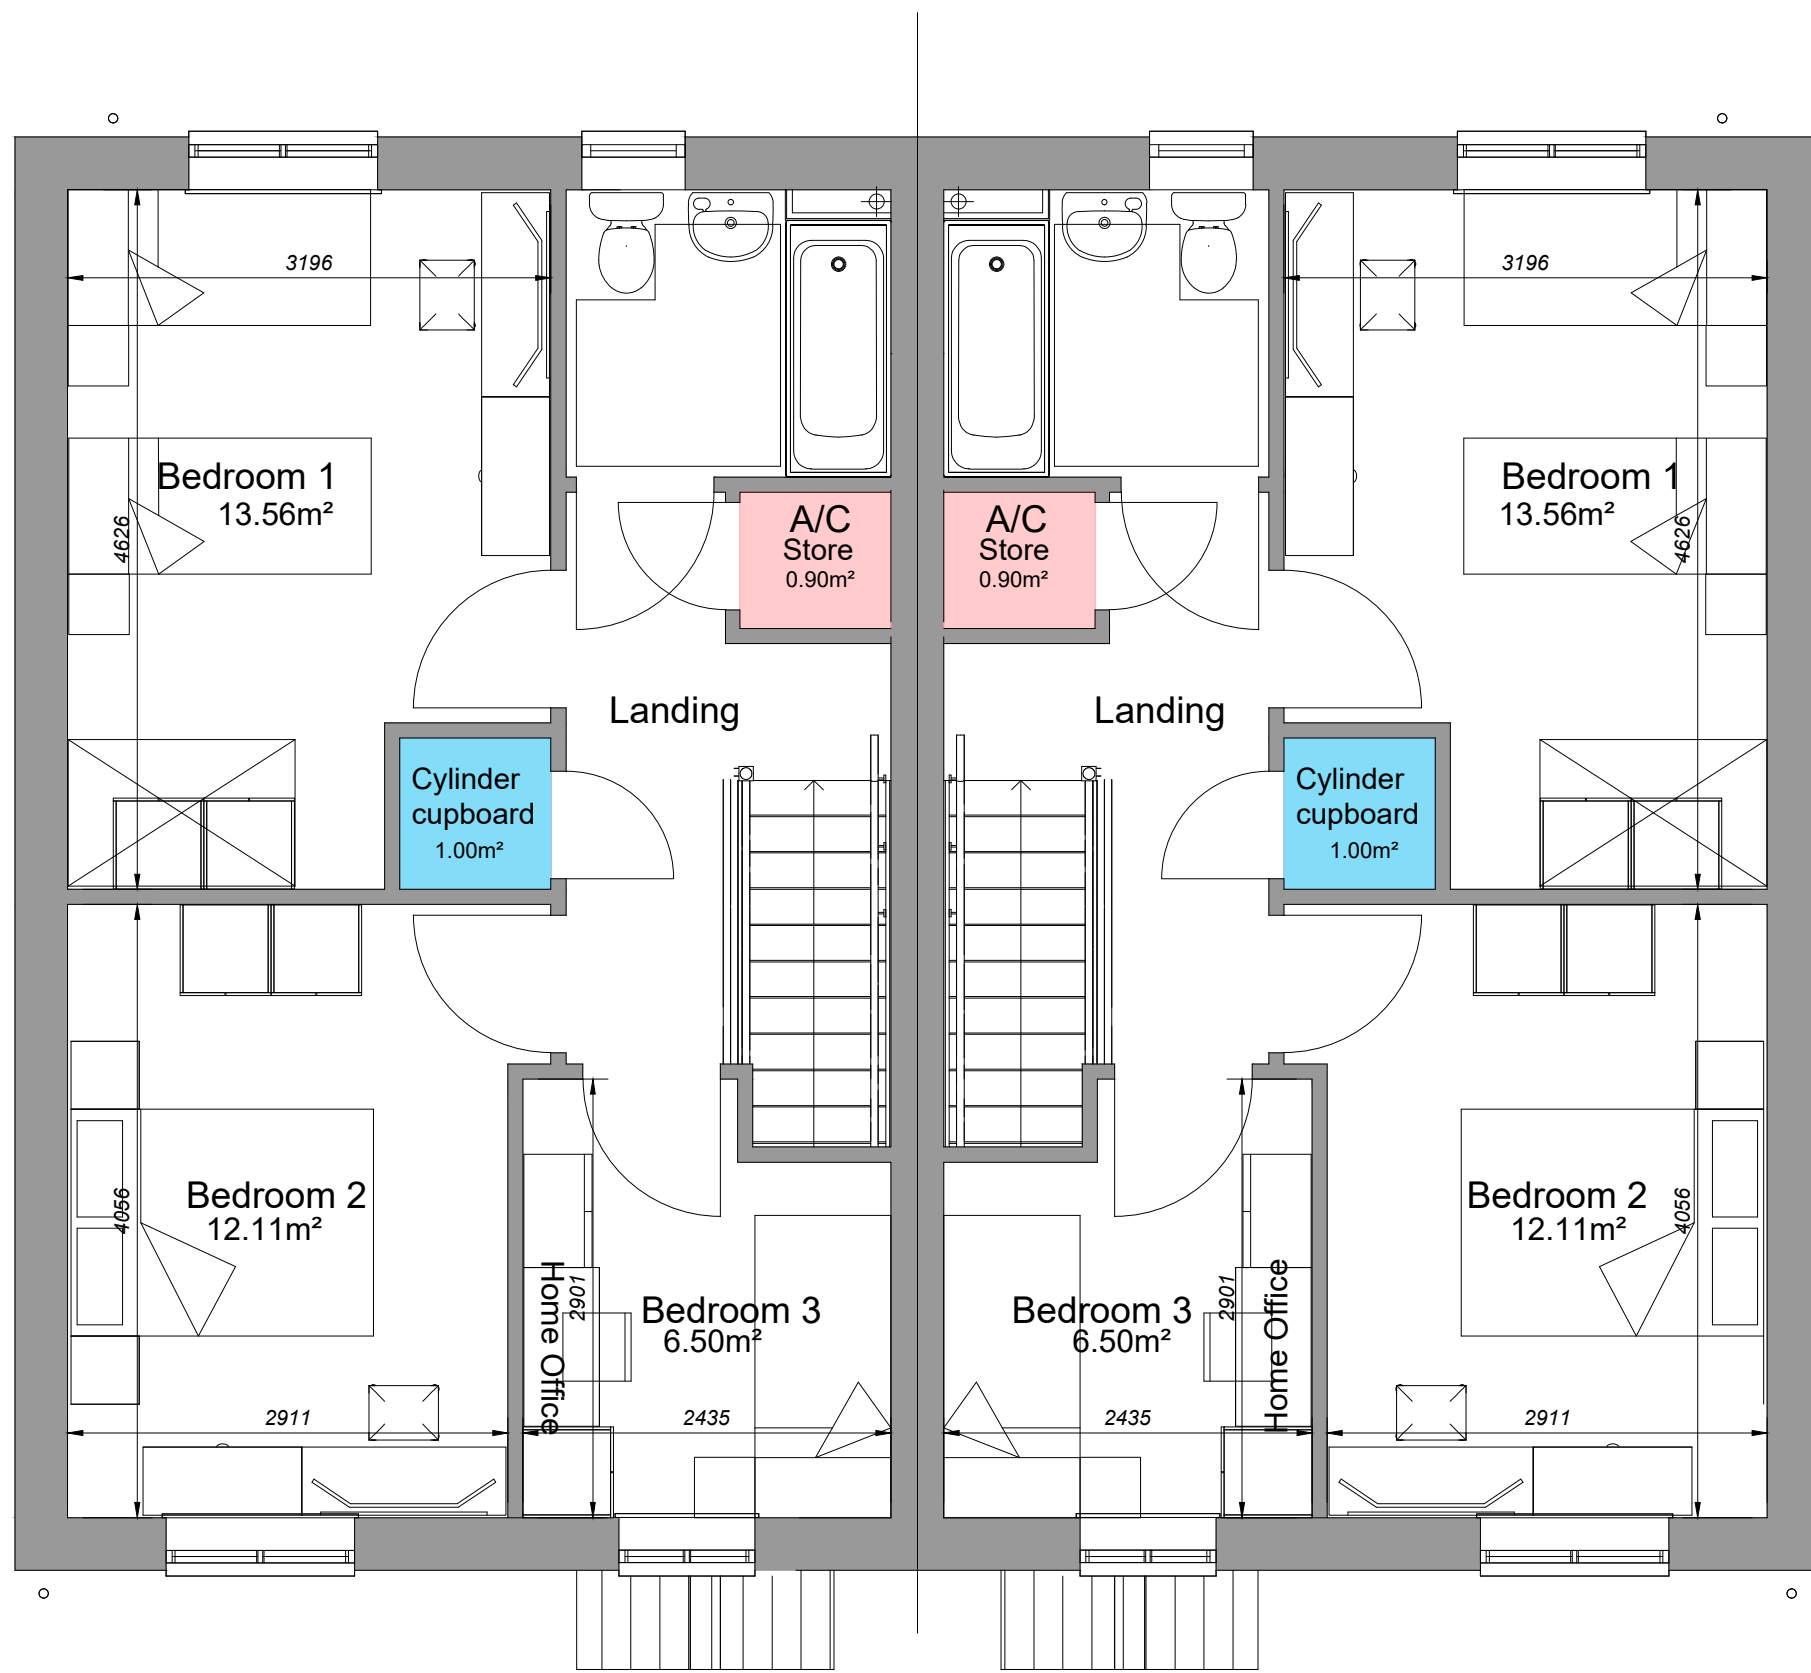

REV.	DESCRIPTION	DATE
CLIENT		
Draycott Group		
JOB TITLE		
Tenby Road, St Clears		
DRAWING TITLE		
3B-5P WDQR House [SEMI]		
Floor Plans Elevations		
SCALE @ A2	DATE	DRAWN BY
1:100/1:50	August '24	Hal
JOB NO.	DRAWING NO.	REVISION
2404	3B5P-WDQR-01	-

Plots	
94,95	
HOUSE TYPE AREA	
M ² = 95.66	Ft ² = 1030
Measured to finished plasterboard face	