



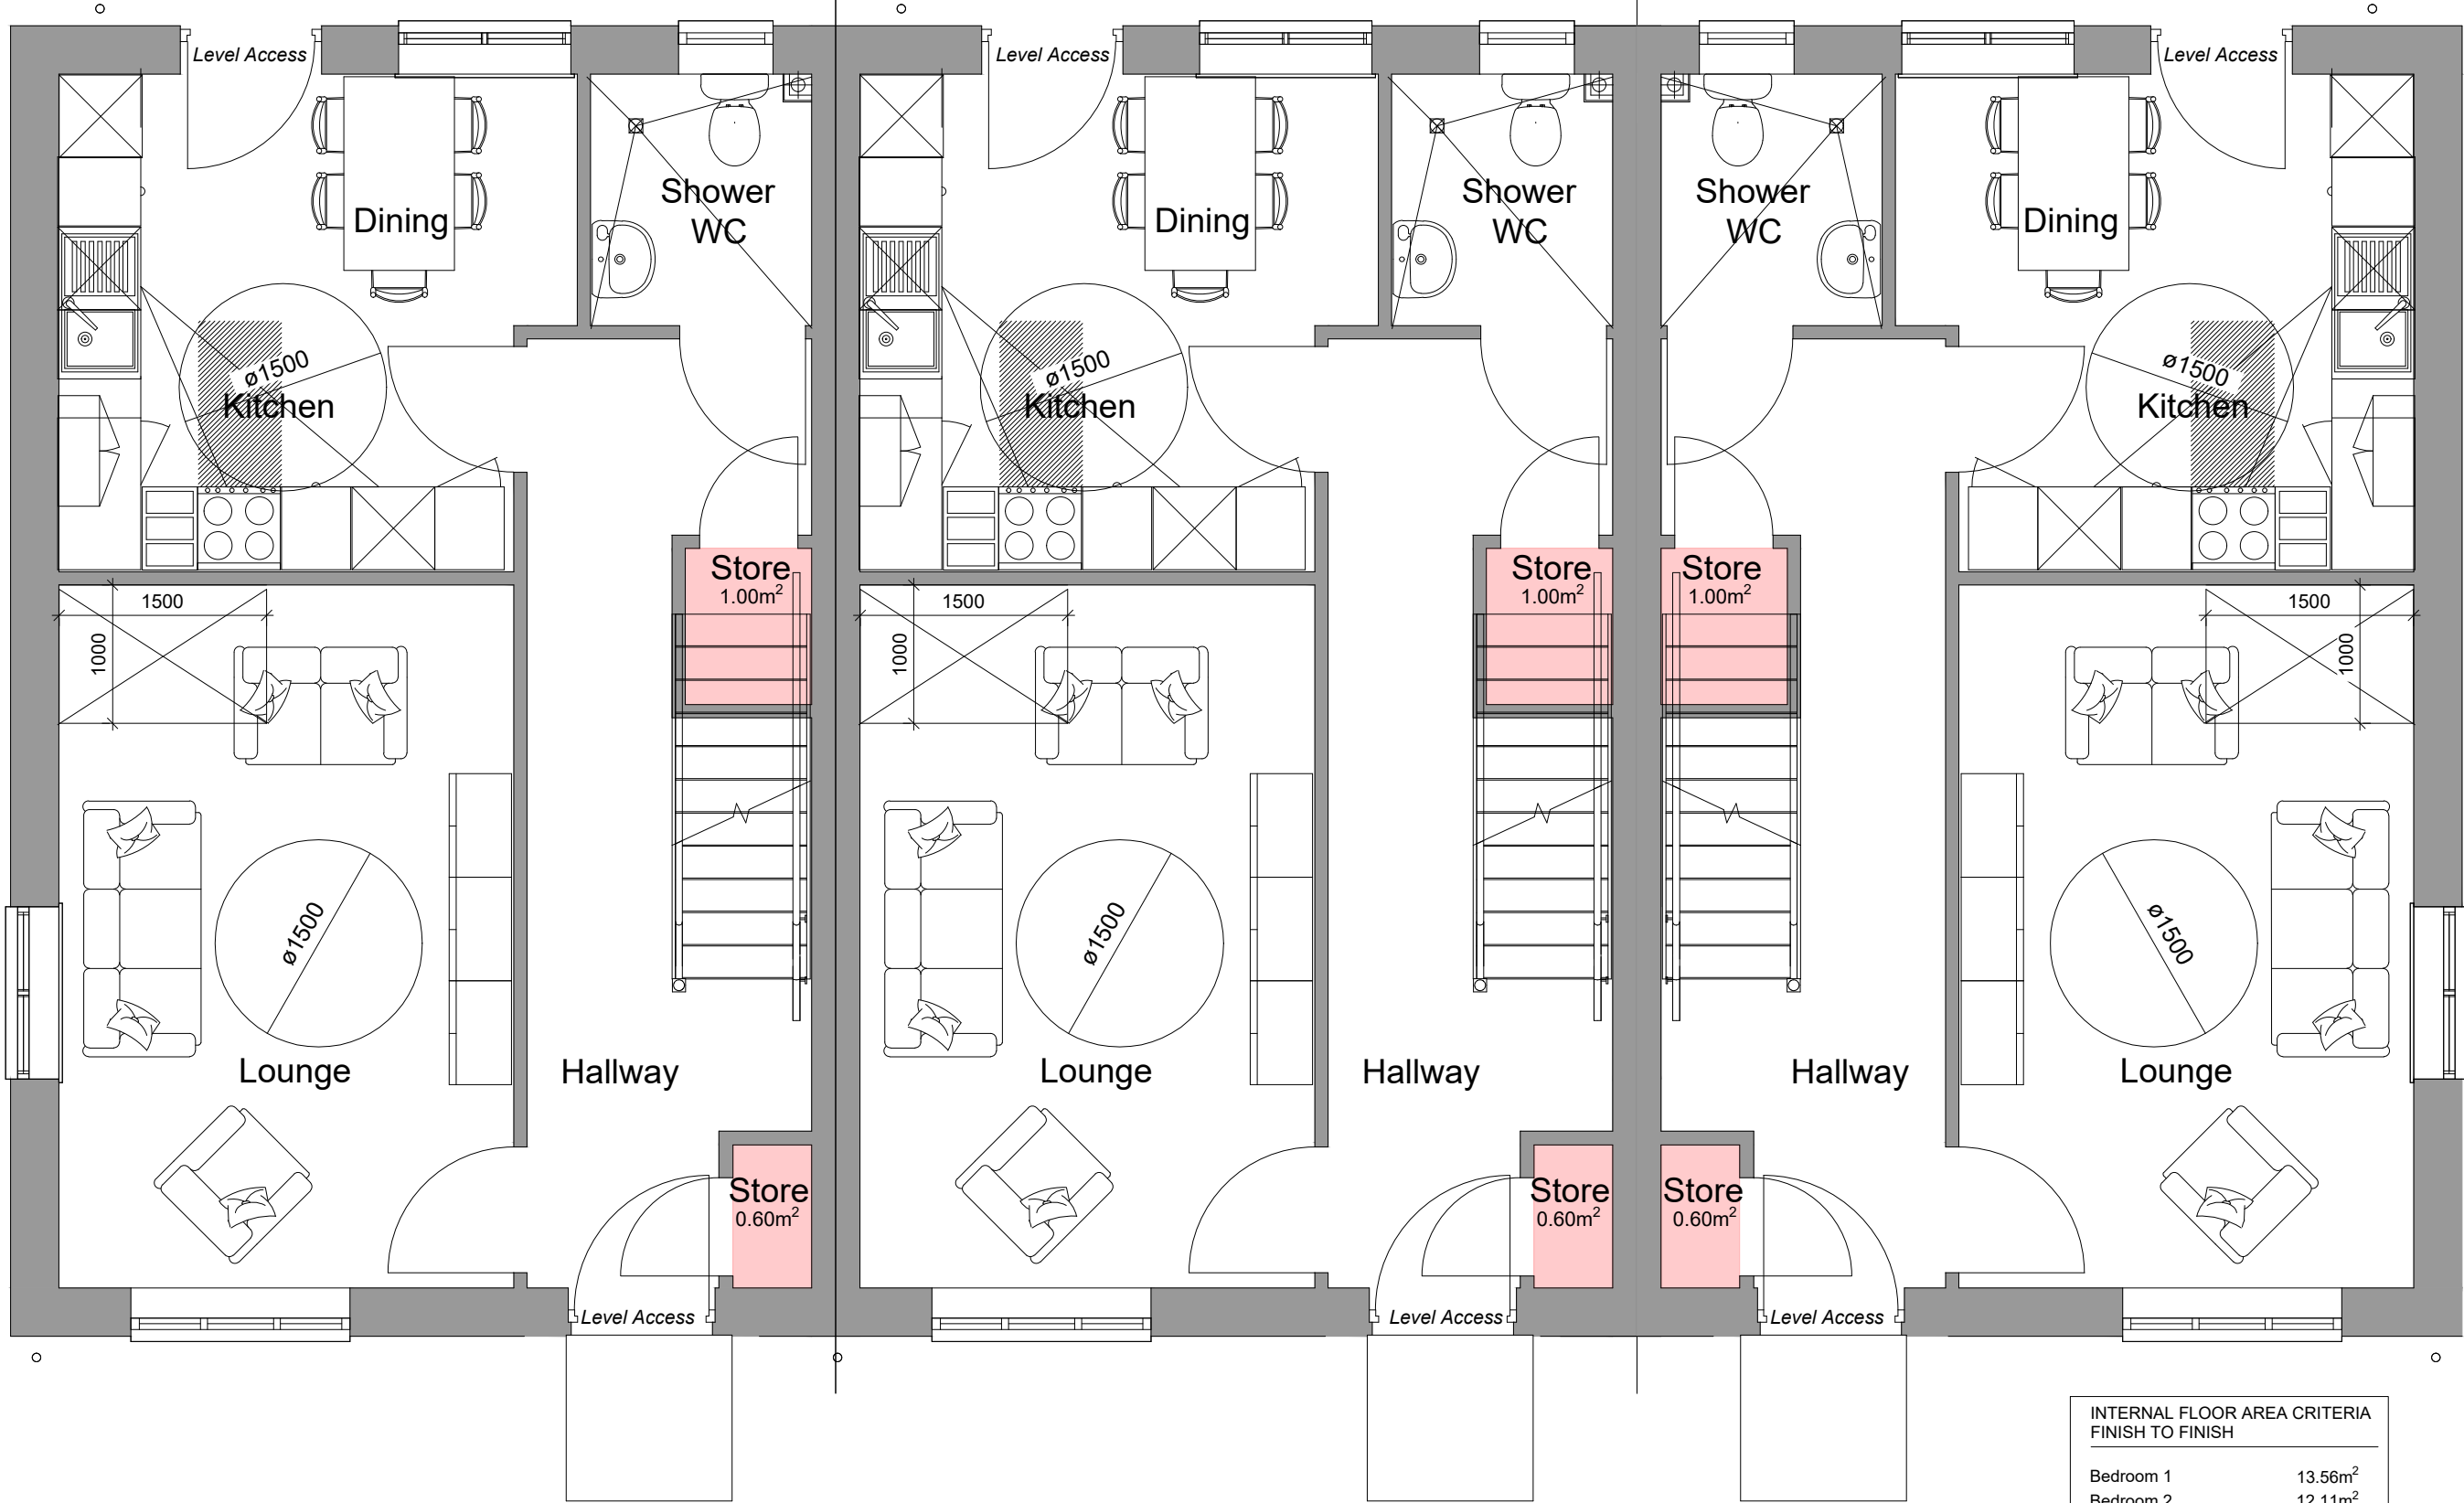

Ground Floor Plan

1:50

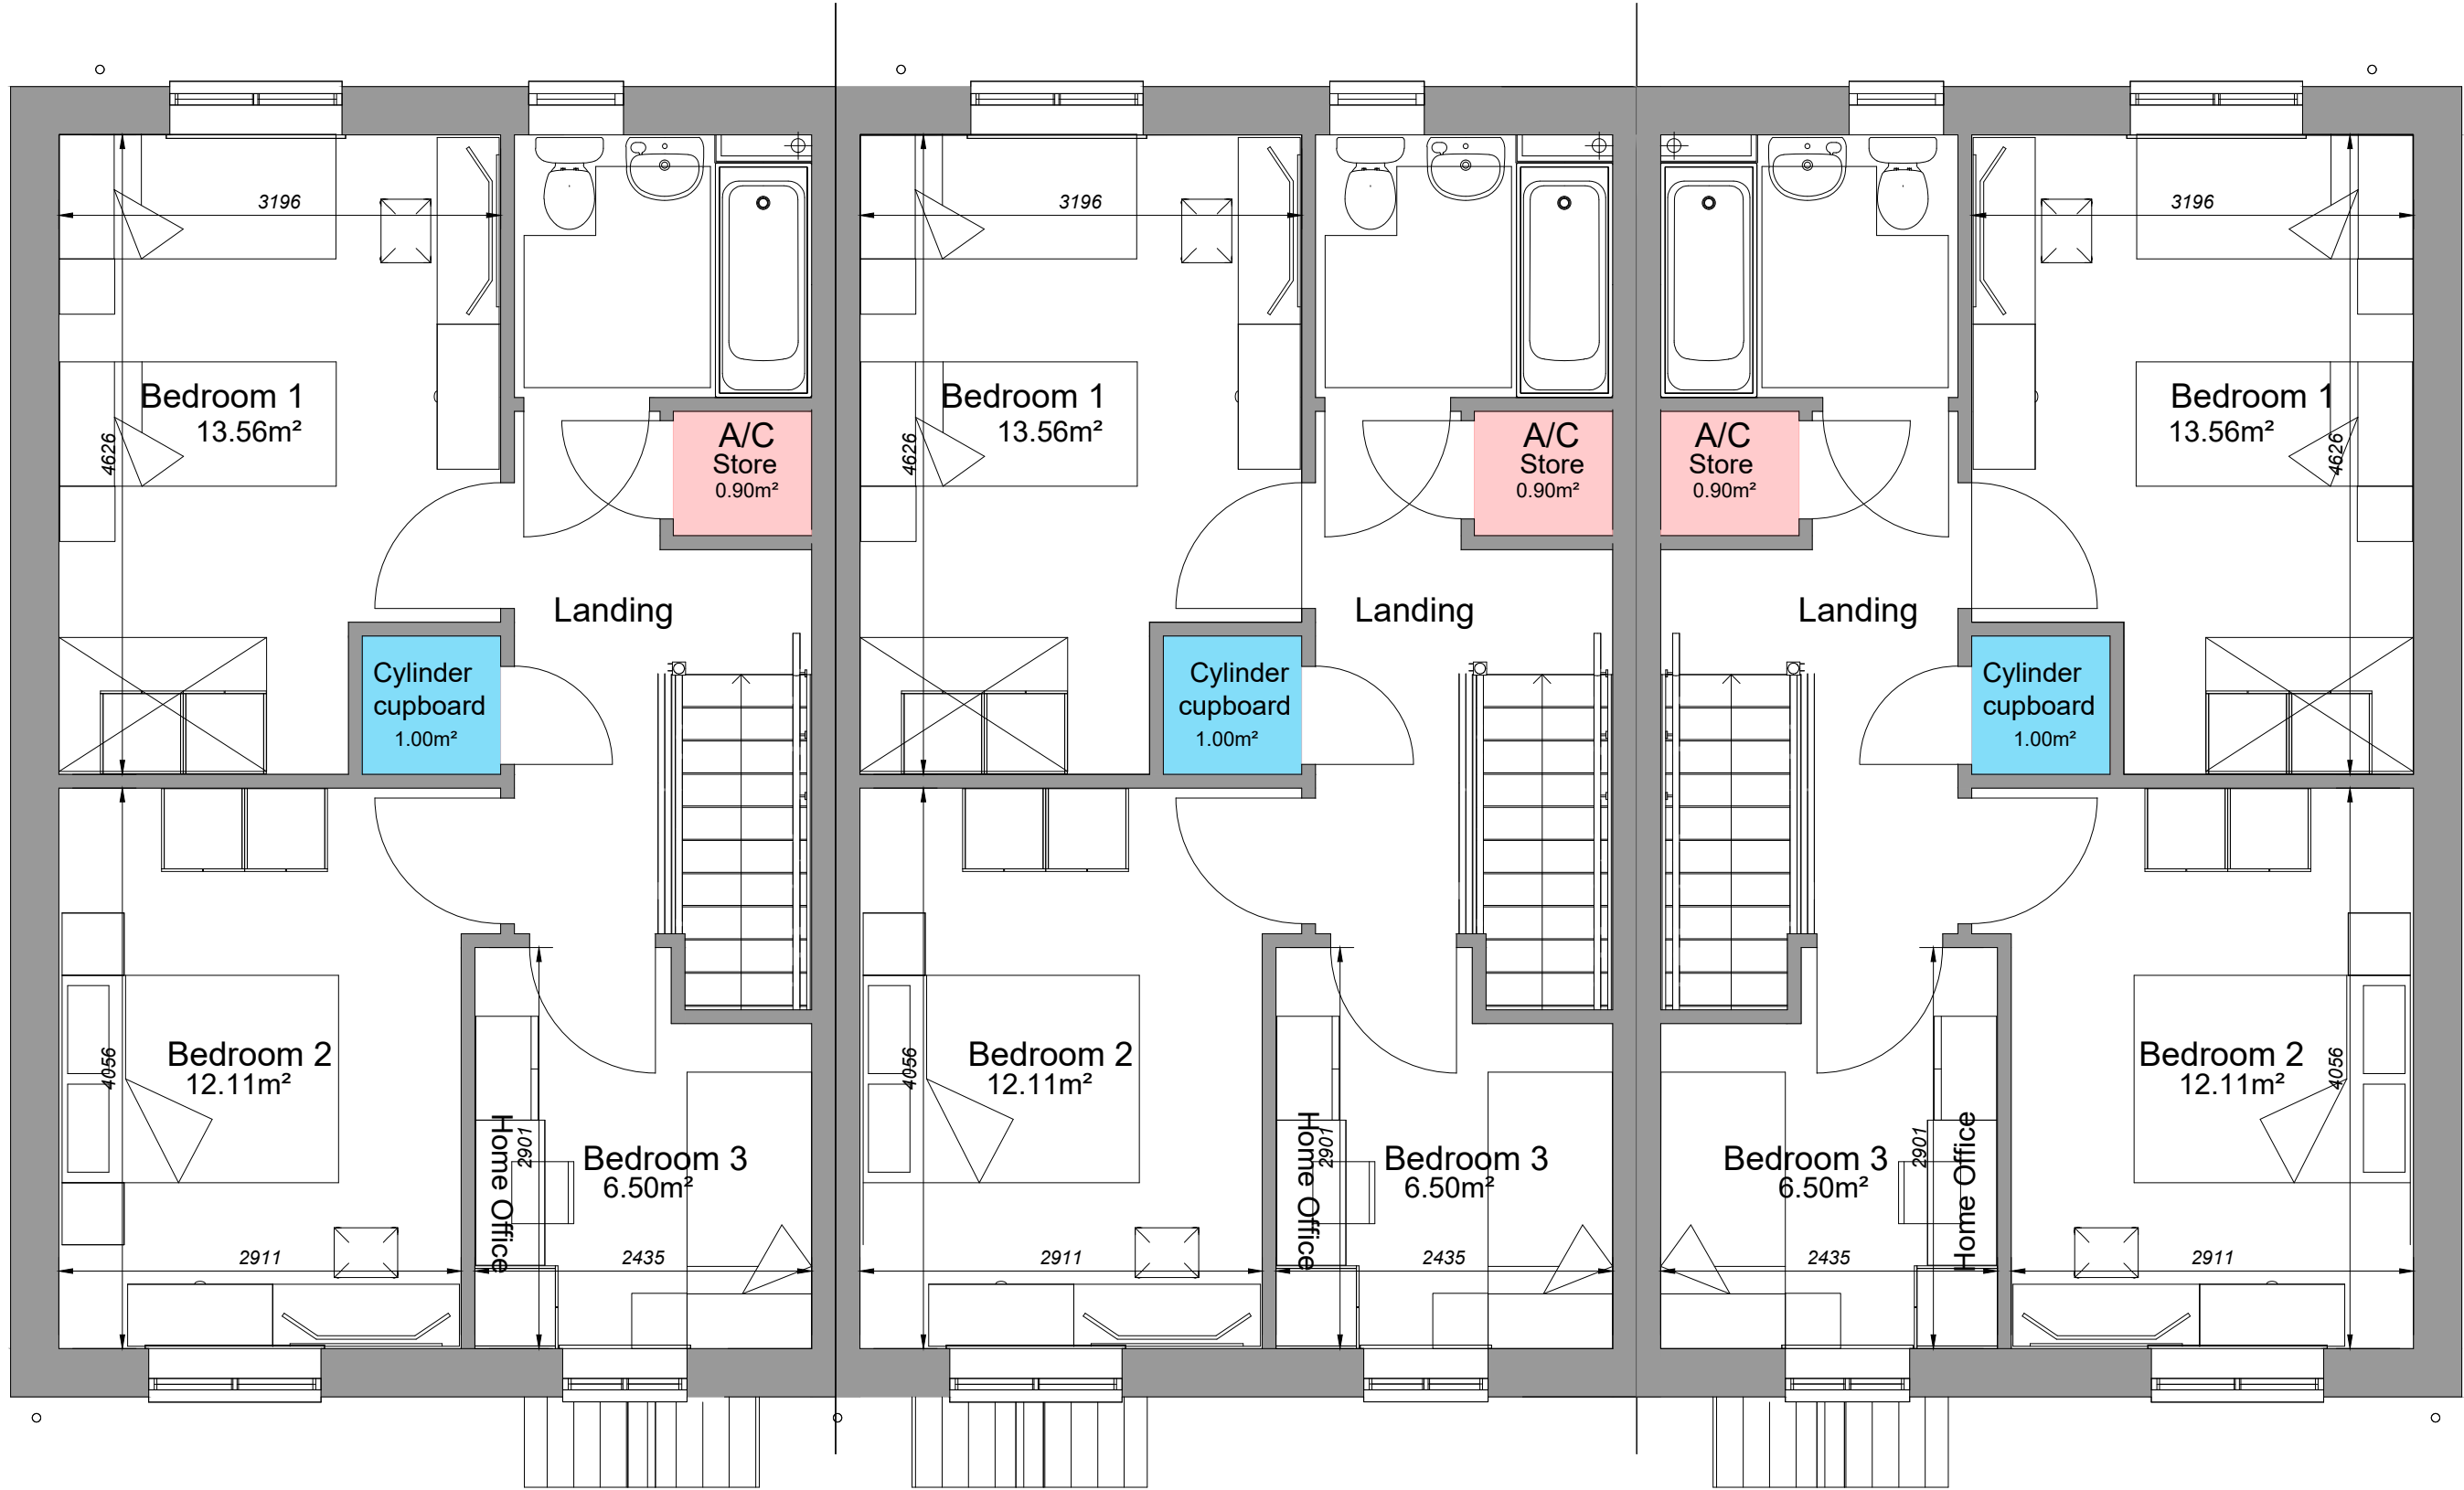

First Floor Plan

1:50

REV.	DESCRIPTION	DATE
CLIENT	Draycott Group	
JOB TITLE	Tenby Road, St Clears	
DRAWING TITLE	3B-5P WDQR House [SEMI] Floor Plans Elevations	
SCALE @ A2	DATE	DRAWN BY
1:100/1:50	August '24	Hal
JOB NO.	DRAWING NO.	REVISION
2404	3B5P-WDQR-03	-



10 Gold Tops
Newport
NP20 4PH
t. 01633 844970
e. info@hammond-ltd.co.uk

www.hammond-ltd.co.uk

© Hammond Architectural Limited 2024
Figured dimensions must be taken in preference to scaled dimensions and any
discrepancies are to be referred to Hammond Architectural Ltd. Contractors,
subcontractors and suppliers must verify all dimensions on site before
commencing any work or making any workshop drawings.

Plots
54,55

HOUSE TYPE AREA
M² = 95.66 | Ft² = 1030
Measured to finished
plasterboard face