

[illegible]

THE

SAMPLE


12. CONCRETE SLABS SHALL BE PLACED AND FINISHED WITHIN A TOLERANCE OF 1/8 INCH IN EVERY 10 FEET, AS DETERMINED BY PLACING A 10 FOOT STRIP ALONG THE EDGE OF THE SLAB IN ANY DIRECTION. ANY DEVIATION FROM THIS WHICH REQUIRES ADDITIONAL CUTTING OF OTHER BUILDING COMPONENTS SHALL BE THE RESPONSIBILITY OF THE CONCRETE CONTRACTOR.

a. Where applicable, see also Section 1707.1, Special inspection for seismic resistance

DEFERRED SUBMITTALS: (IF APPLICABLE)




SITE INDEX:

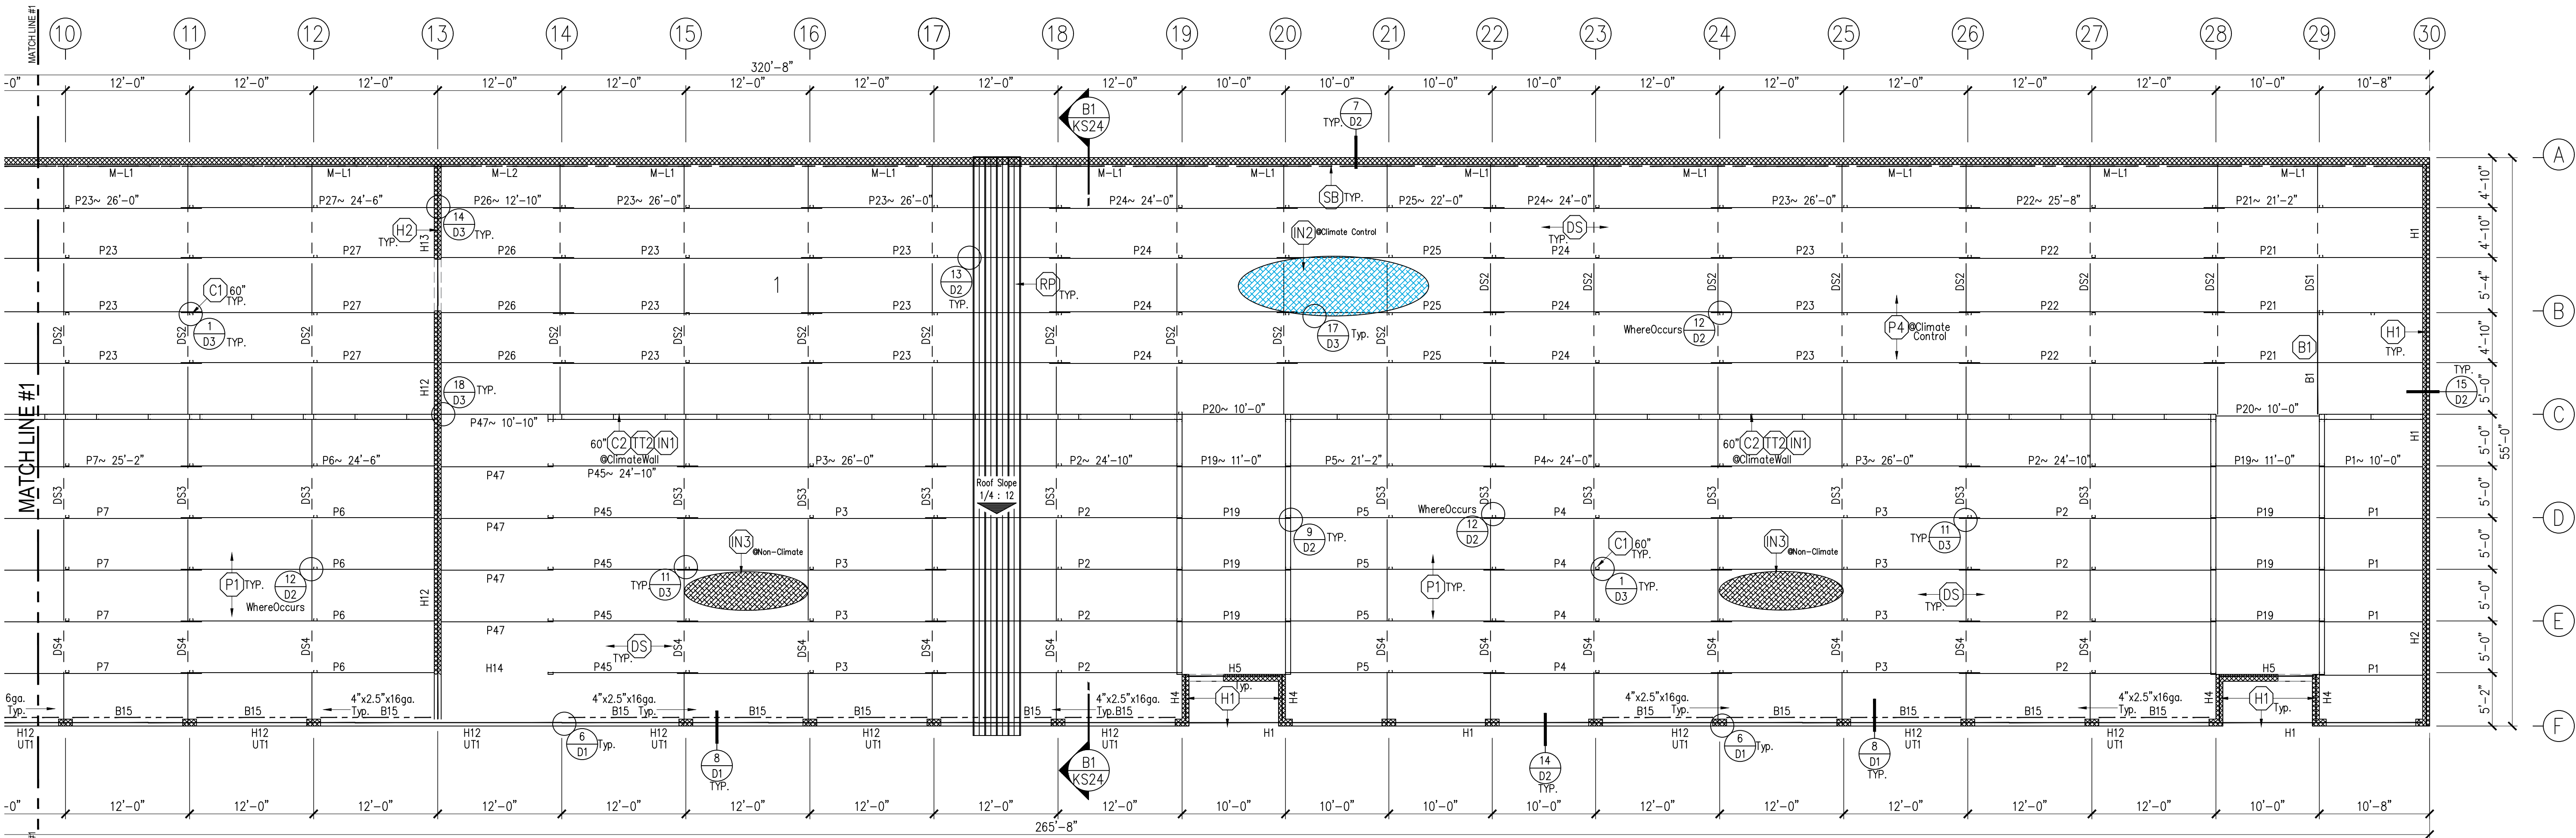

BUILDING 'B1' ROOF FRAMING PLAN


SCALE = 1/8" = 1'-0"

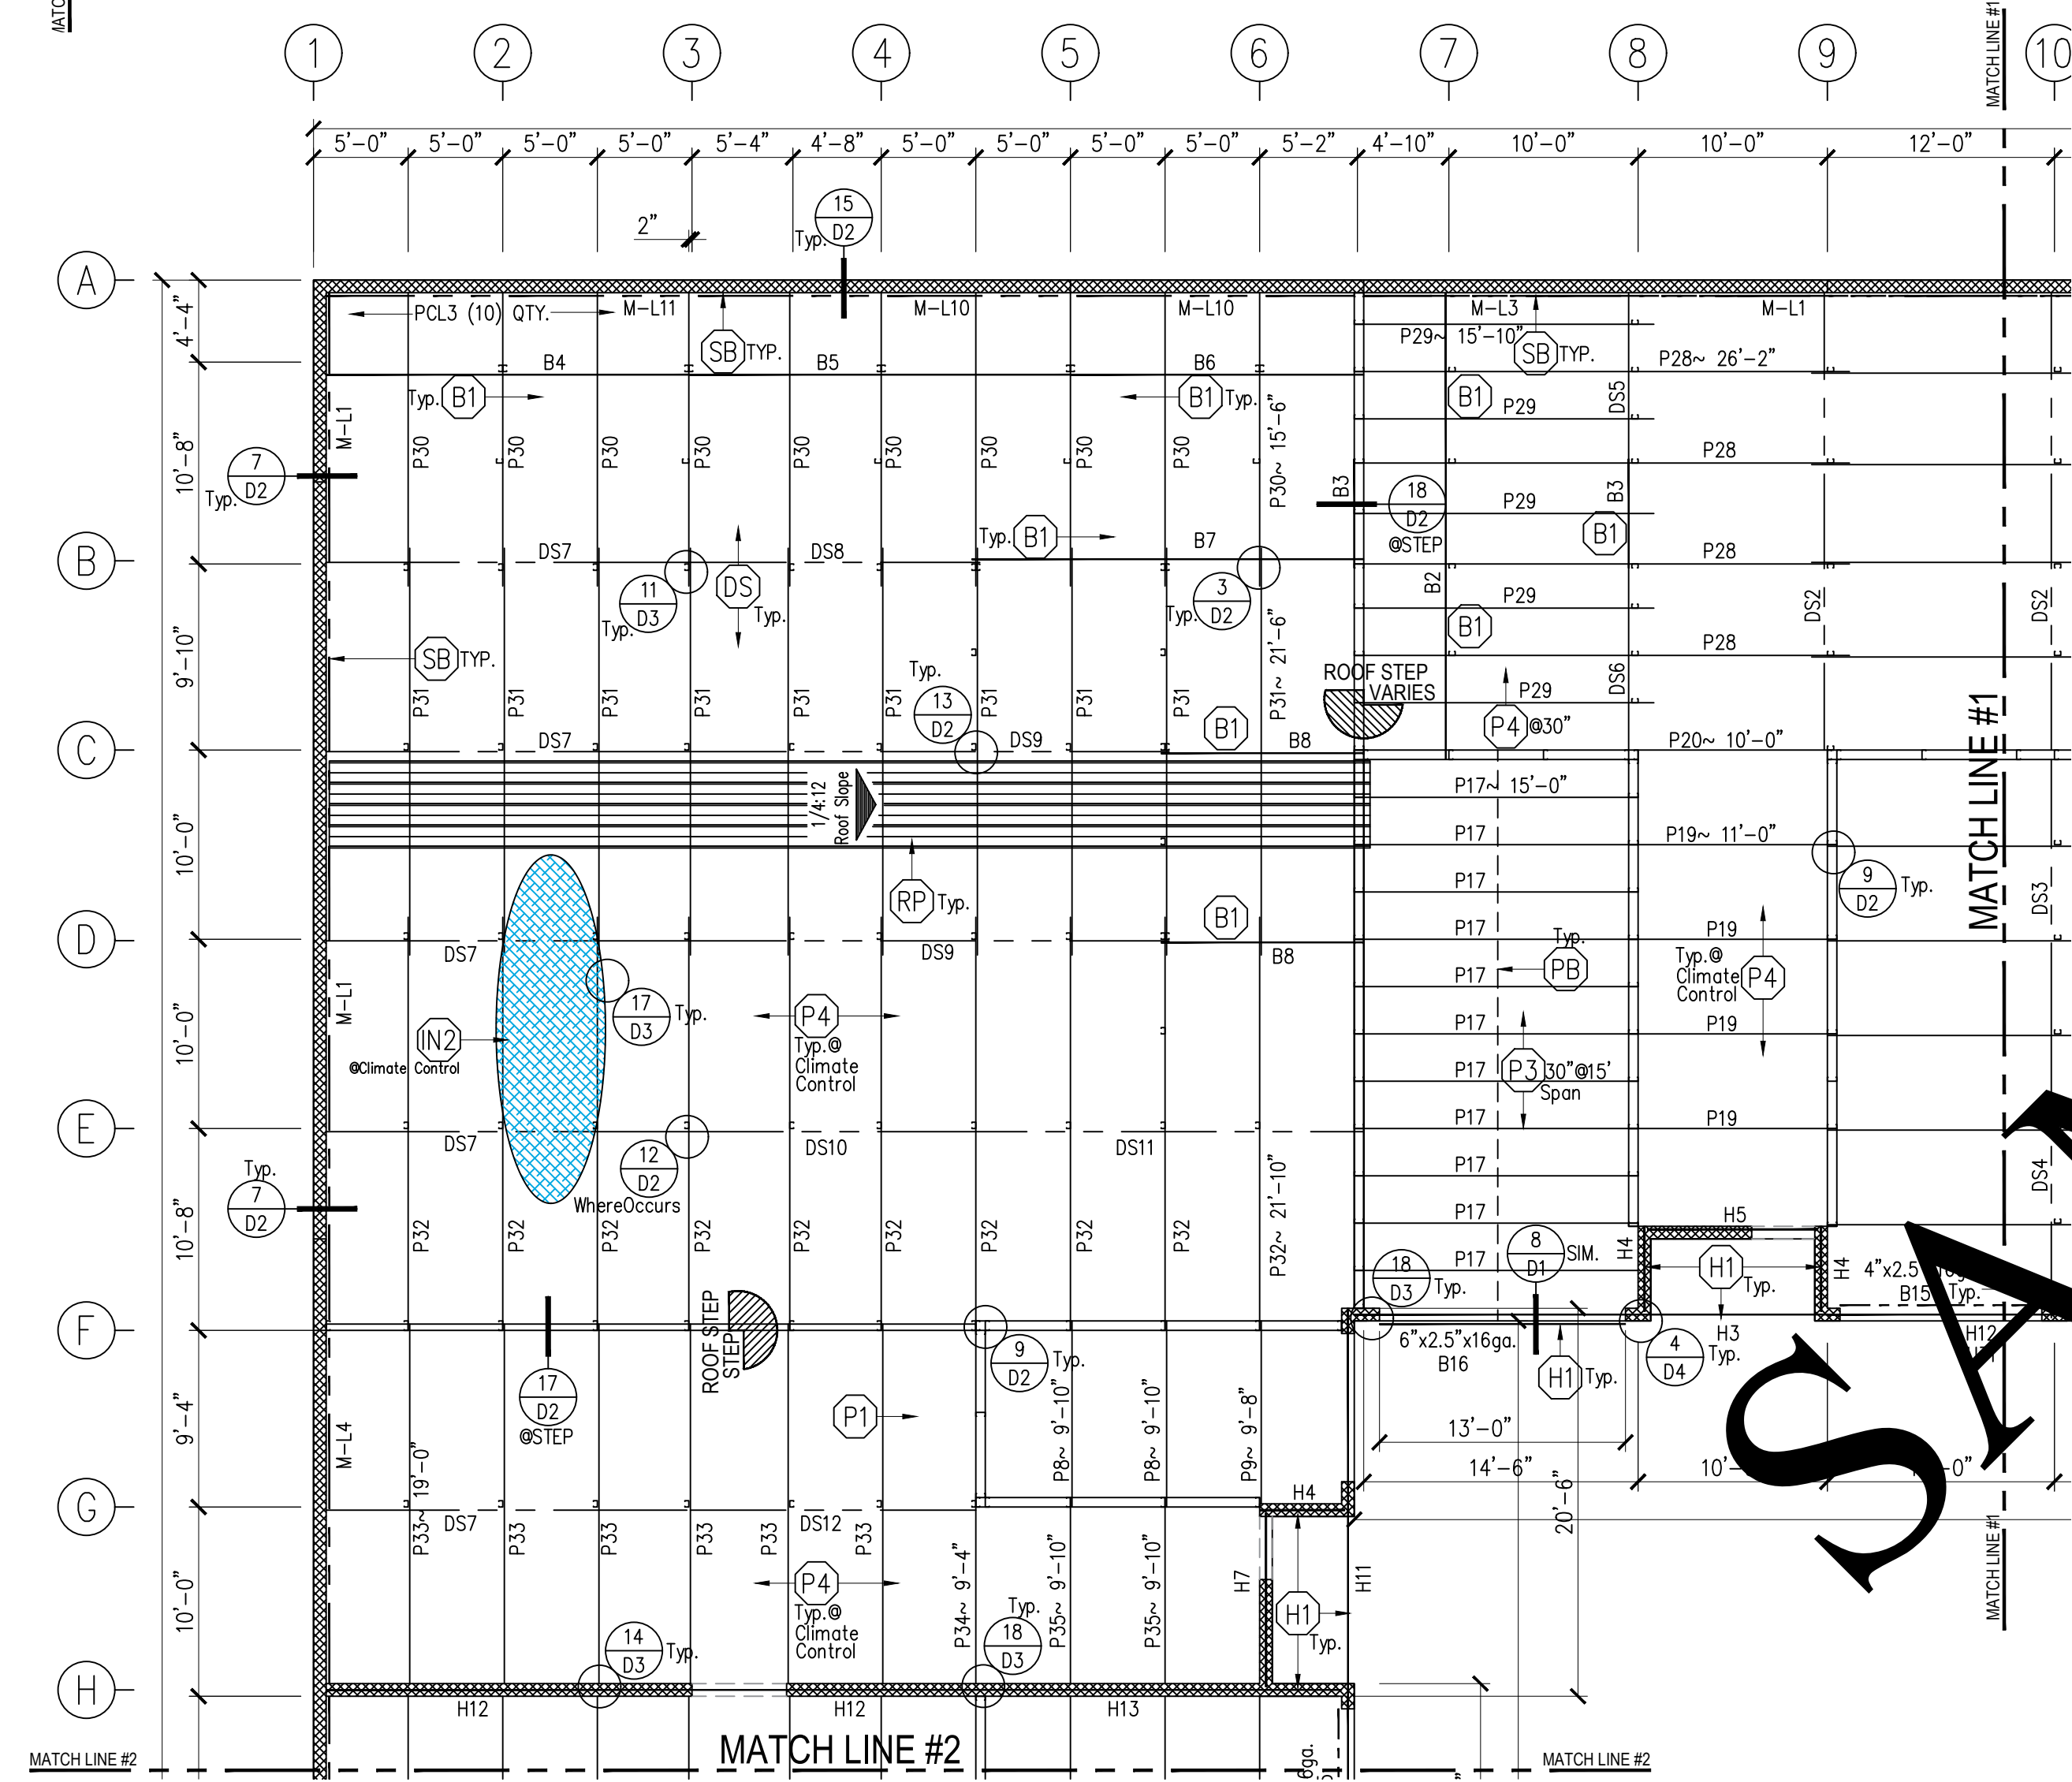

ROOF LEVEL FRAMING SCHEDULE


THIS SCHEDULE IS FOR THE ENTIRE PROJECT SOME ITEMS MAY NOT BE SPECIFIED ON THIS PARTICULAR PLAN, SEE "MISC." COLUMN FOR MORE INFO. FOR EACH ITEM ON EACH FLOOR

Q	SHAPE	W	F	Ga.	USAGE	SPACING	ANCHORS O/C	MISC.
C1	C	4"	2 1/2"	16	POSTS	PER CALL-OUT	N/A	
C2	C	6"	2 1/2"	16	POSTS	PER CALL-OUT	N/A	
B1	C	8"	2 1/2"	16	BEAMS	N/A	N/A	(6) #12 EA. CONN.
B2	C	8"	2 1/2"	12	BEAMS	N/A	N/A	(6) #12 EA. CONN.
OR	C	10"	2 1/2"	16	OUTRIGGER BEAMS	PER PLAN	N/A	(8) #12 EA. CONN.
H1	C	6"	2 1/2"	16	HEADER	CONT.	SEE MASONRY PLANS	
TT	U	4 1/8"	3"	16	TOP TRACK	N/A	N/A	
BT	U	4 1/8"	3"	16	BOTTOM TRACK	N/A	PER S.W. SCHED.	
TT2	U	6 1/8"	3"	16	TOP TRACK	N/A	N/A	
BT2	U	6 1/8"	3"	16	BOTTOM TRACK	N/A	PER S.W. SCHED.	
P1	Z	4"	2 1/2"	14	PURLIN	PER PLAN	N/A	(4) #12 EA. CONN.
P2	Z	12"	3"	12	PURLIN	PER PLAN	N/A	(8) #12 EA. CONN.
P3	Z	8"	2 1/2"	14	PURLIN	PER PLAN	N/A	(6) #12 EA. CONN.
P4	Z	10"	2 1/2"	16	PURLIN	PER PLAN	N/A	(8) #12 EA. CONN.
MSB	J	1 5/8"	1 1/2"	18	MID-SPAN BRACE	PER PLAN	PER DETAIL	(2) #12 EA. CONN.
LI	SB	4"	4"		ZEE LEDGER	CONT.	N/A	SPECIAL BREAK SEE DETAIL PER PLAN
BA	L	3"	3"	16	CONT. BASE ANGLE	PER PLAN	PER CALL-OUT	(3) #12 EA. CONN. Ø12' UNITS
PBC	L	3"	3"	16	POST BASE CLIP	PER PLAN	PER CALL-OUT	(3) #12 EA. CONN.
CS	N/A	4"	N/A	16	FLAT STRAP	PER PLAN	N/A	(4) #12 EA. CONN.
C7	L	2 1/2"	1 1/2"	18	CORNER TRACK	N/A	PER S.W. SCHED.	#12 TEKS PER S.W. SCHED.
VG	J	1 5/8"	1 1/2"	18	VERTICAL GIRT	PER PLAN	PER DETAIL	#12 TEKS PER S.W. SCHED.
RP	N/A	N/A	N/A	24	STANDING SEAM ROOF PANEL	N/A	N/A	PER MANUF. SPECS
UP	U	36"	N/A	26	U-PANEL PARTITION	N/A	N/A	#12 TEKS PER S.W. SCHED.
MB	J	1 1/2"	1 1/4"	20	MID-HEIGHT BRACE	PER PLAN	N/A	(2) #12 TEKS EA. CONN.
PB	L	2"	2"	16	PURLIN BRACE	PER CALL-OUT	N/A	(2) #12 EA. CONN.
NI	N/A	N/A	N/A	N/A	WALL INSULATION	N/A	N/A	WALL INSULATION R-19
IN2	N/A	N/A	N/A	N/A	ROOF INSULATION	N/A	N/A	ROOF INSULATION R-30
IN3	N/A	N/A	N/A	N/A	ROOF INSULATION	N/A	N/A	ROOF INSULATION R-8
LP	U	36"	N/A	S.W.	U-PANEL LINER PANEL	N/A	N/A	#12 TEKS PER S.W. SCHED.
BC	L	3"	3"	16	POST BASE CLIP	PER PLAN	PER CALL-OUT	(3) #12 EA. CONN.

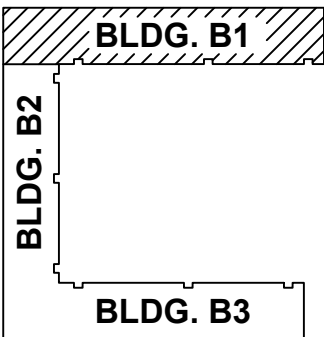


SITE INDEX:

SAMPLE PROJECT

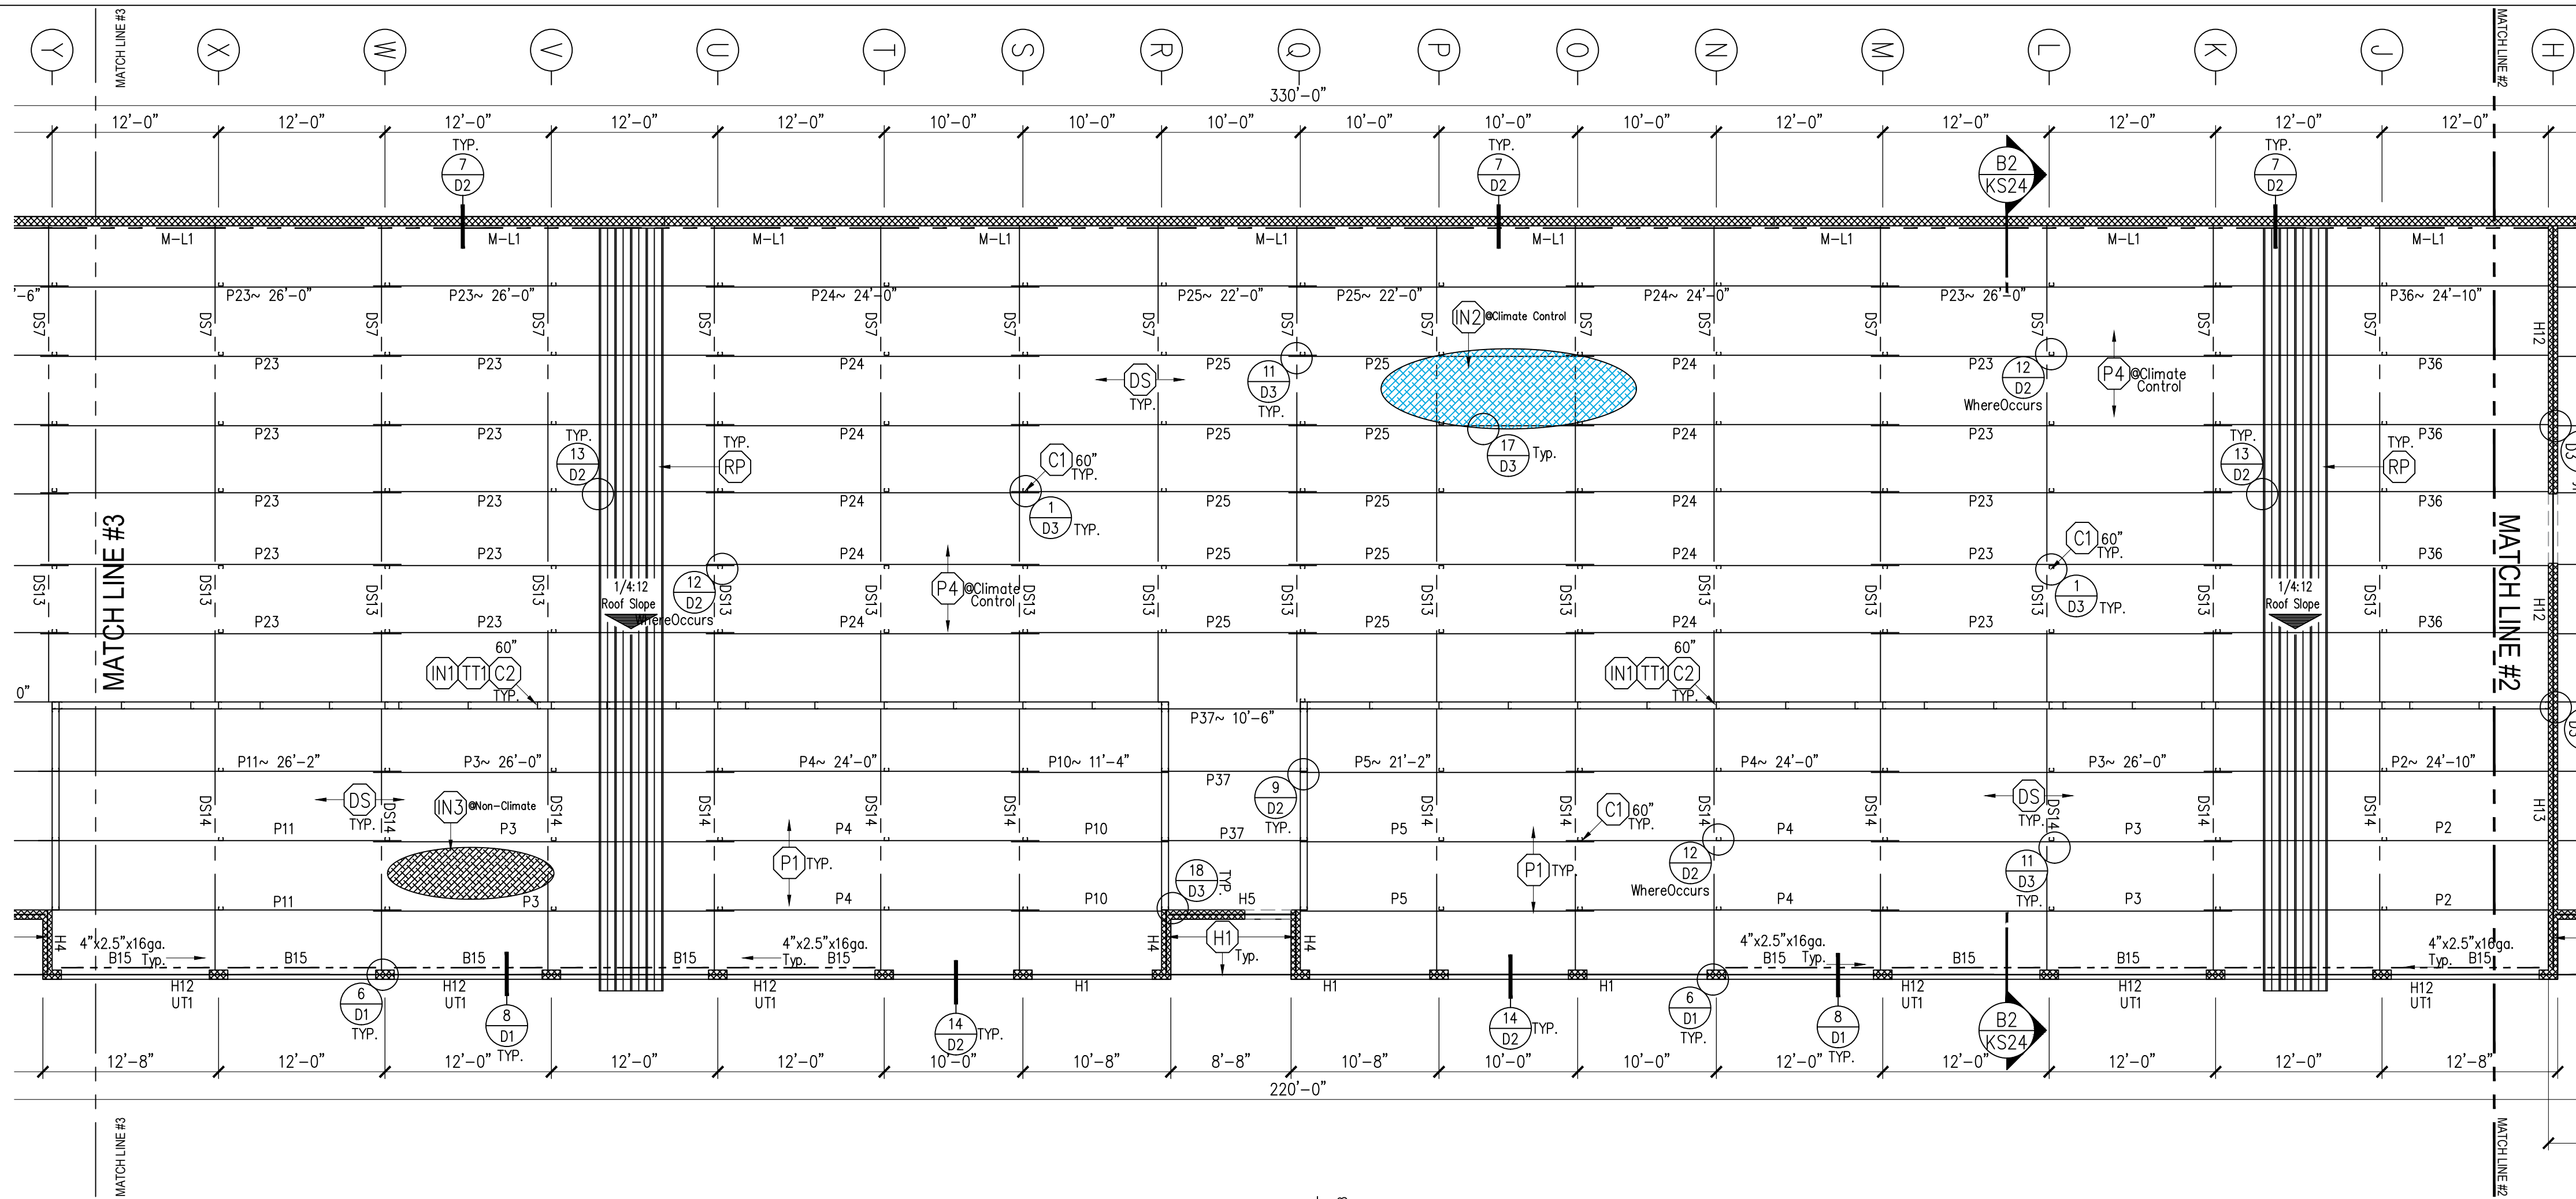

BUILDING 'B2' - ROOF FRAMING PLAN


SCALE = 1/8" = 1'-0"

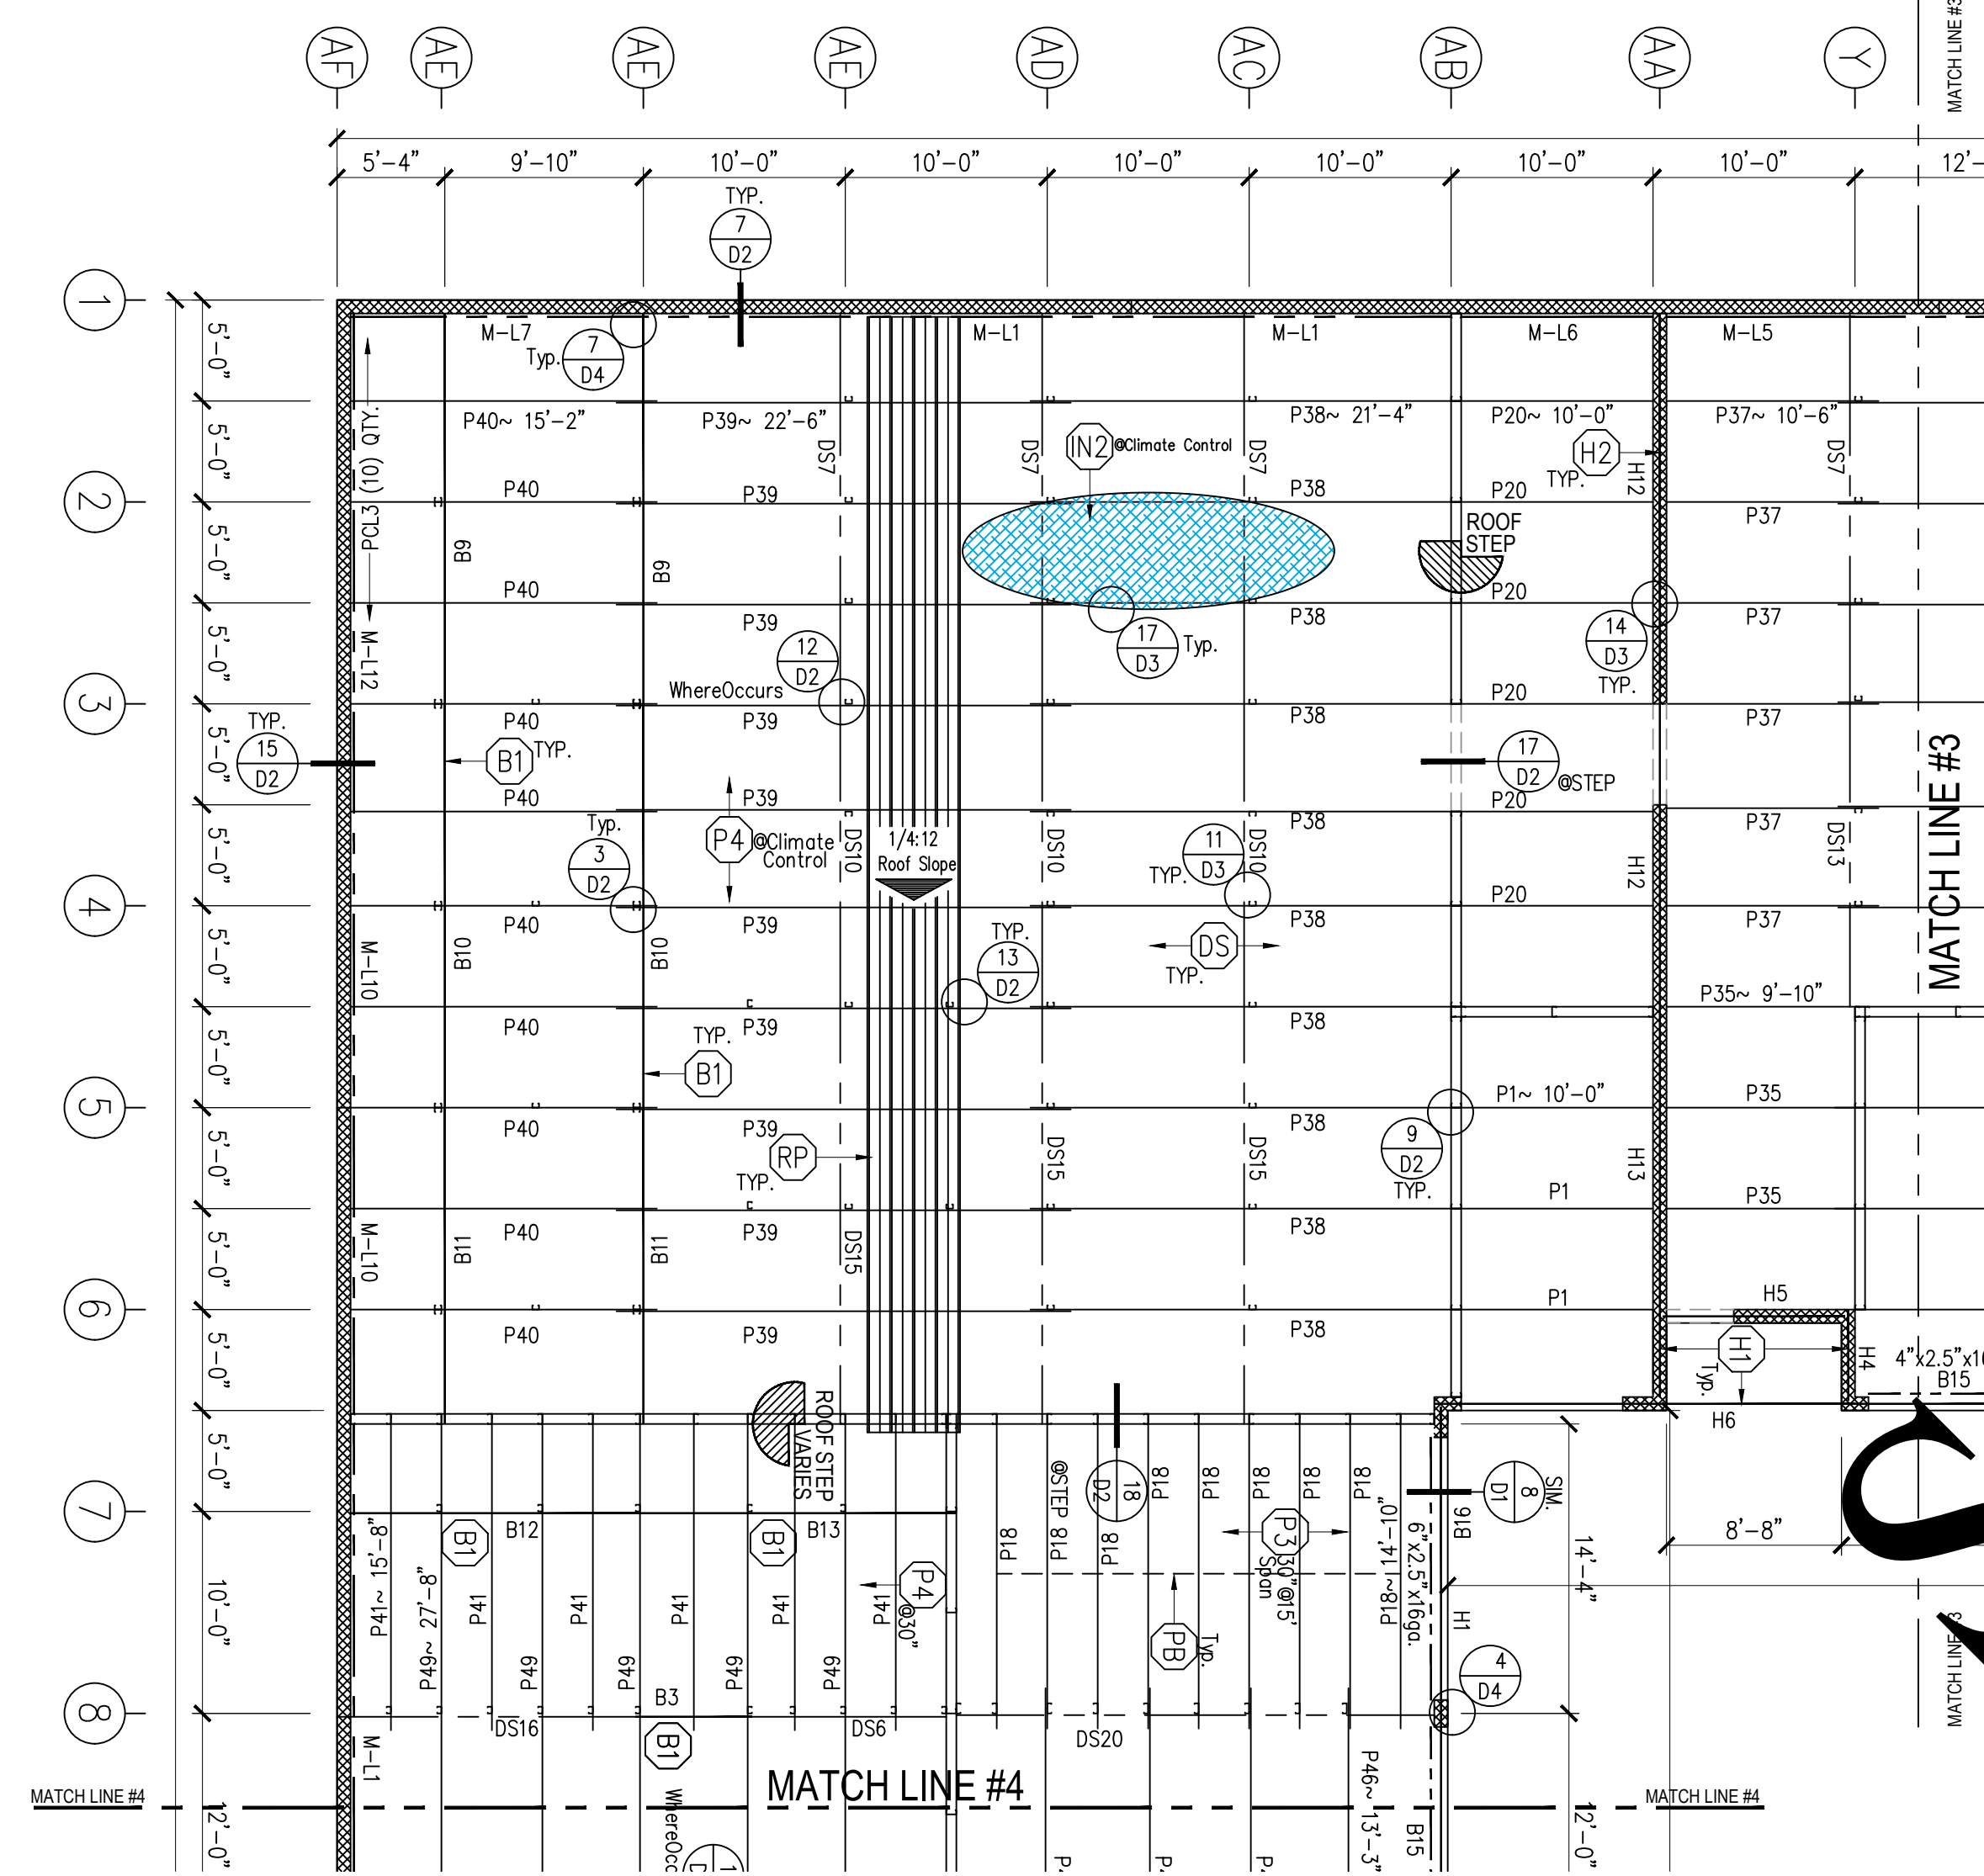

ROOF LEVEL FRAMING SCHEDULE


THIS SCHEDULE IS FOR THE ENTIRE PROJECT SOME ITEMS MAY NOT BE SPECIFIED ON THIS PARTICULAR PLAN, SEE "MISC." COLUMN FOR MORE INFO. FOR EACH ITEM ON EACH FLOOR

SHAPE	W	F	Ga.	USAGE	SPACING	ANCHORS O/C	MISC.
C1	C	4"	2 1/2"	16	POSTS	PER CALL-OUT	N/A
C2	C	6"	2 1/2"	16	POSTS	PER CALL-OUT	N/A
B1	C	8"	2 1/2"	16	BEAMS	N/A	(6) #12 EA. CONN.
B2	C	8"	2 1/2"	12	BEAMS	N/A	(6) #12 EA. CONN.
OR	C	10"	2 1/2"	16	OUTRIGGER BEAMS	PER PLAN	N/A
H1	C	6"	2 1/2"	16	HEADER	CONT.	SEE MASONRY PLANS
TT1	U	4 1/8"	3"	16	TOP TRACK	N/A	N/A
BT1	U	4 1/8"	3"	16	BOTTOM TRACK	N/A	PER S.W. SCHED.
TT2	U	6 1/8"	3"	16	TOP TRACK	N/A	N/A
BT2	U	6 1/8"	3"	16	BOTTOM TRACK	N/A	PER S.W. SCHED.
P1	Z	4"	2 1/2"	14	PURLIN	PER PLAN	N/A
P2	Z	12"	3"	12	PURLIN	PER PLAN	N/A
P3	Z	8"	2 1/2"	14	PURLIN	PER PLAN	N/A
P4	Z	10"	2 1/2"	16	PURLIN	PER PLAN	N/A
MSB	J	1 5/8"	1 1/2"	18	MID-SPAN BRACE	PER PLAN	PER DETAIL
L1	SB	4"	4"	16	ZEE LEDGER	CONT.	N/A
BA	L	3"	3"	16	BASE ANGLE	PER PLAN	PER CALL-OUT
BC	L	3"	3"	16	POST BASE CLIP	PER PLAN	PER CALL-OUT
FS	N/A	4"	N/A	16	FLAT STRAP	PER PLAN	N/A
L	L	2 1/2"	1 1/2"	18	CORNER TRACK	N/A	PER S.W. SCHED.
VG	J	1 5/8"	1 1/2"	18	VERTICAL GIRT	PER PLAN	PER DETAIL
RP	N/A	N/A	N/A	24	STANDING SEAM ROOF PANEL	N/A	N/A
UP	U	36"	N/A	26	U-PANEL PARTITION	N/A	N/A
MB	J	1 1/2"	1 1/4"	20	MID-HEIGHT BRACE	PER PLAN	N/A
PB	L	2"	2"	16	PURLIN BRACE	PER CALL-OUT	N/A
NI	N/A	N/A	N/A	N/A	WALL INSULATION	N/A	N/A
NI2	N/A	N/A	N/A	N/A	ROOF INSULATION	N/A	N/A
NI3	N/A	N/A	N/A	N/A	ROOF INSULATION	N/A	N/A
LP	U	36"	N/A	S.W.	U-PANEL LINER PANEL	N/A	N/A
BC	L	3"	3"	16	POST BASE CLIP	PER PLAN	PER CALL-OUT

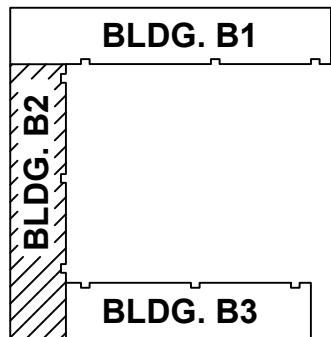



SITE INDEX:



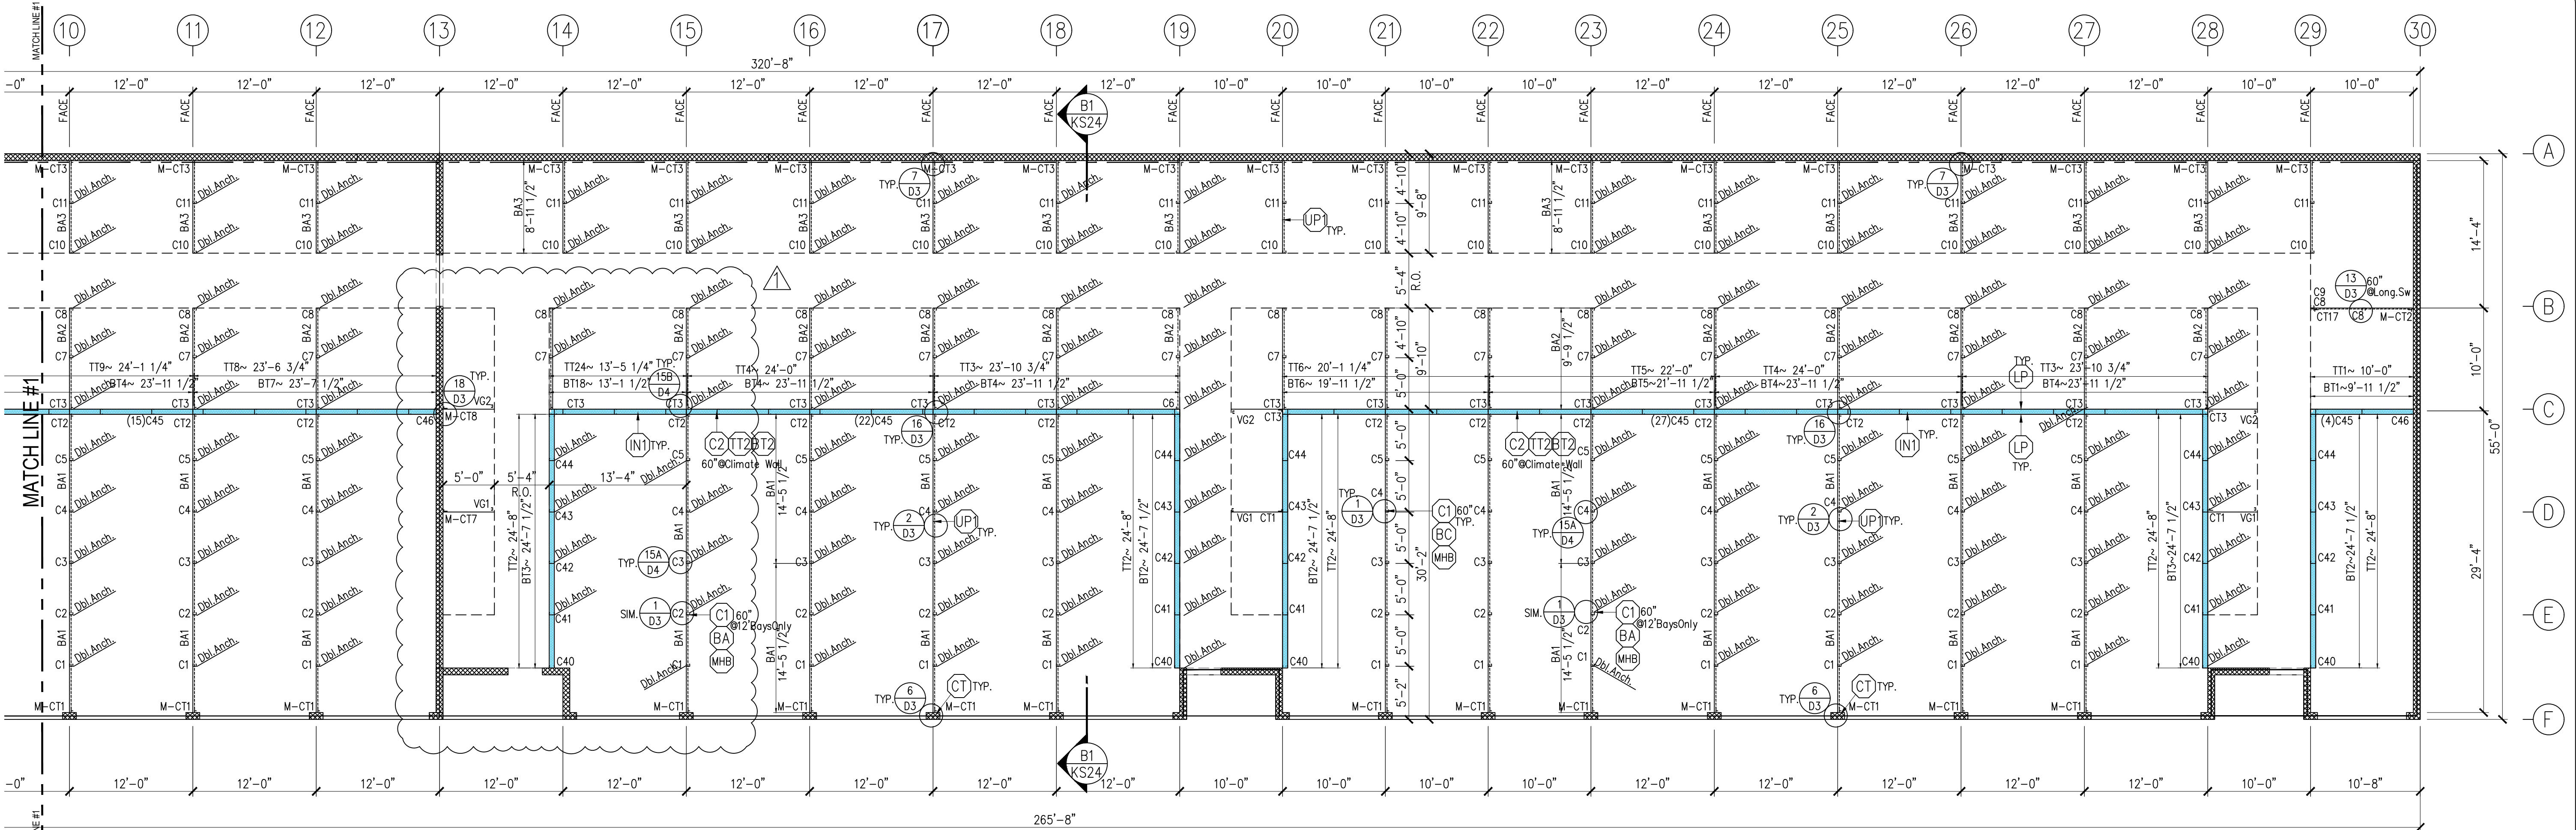

BUILDING 'B1' - FRAMING PLAN


SCALE = 1/8" = 1'-0"

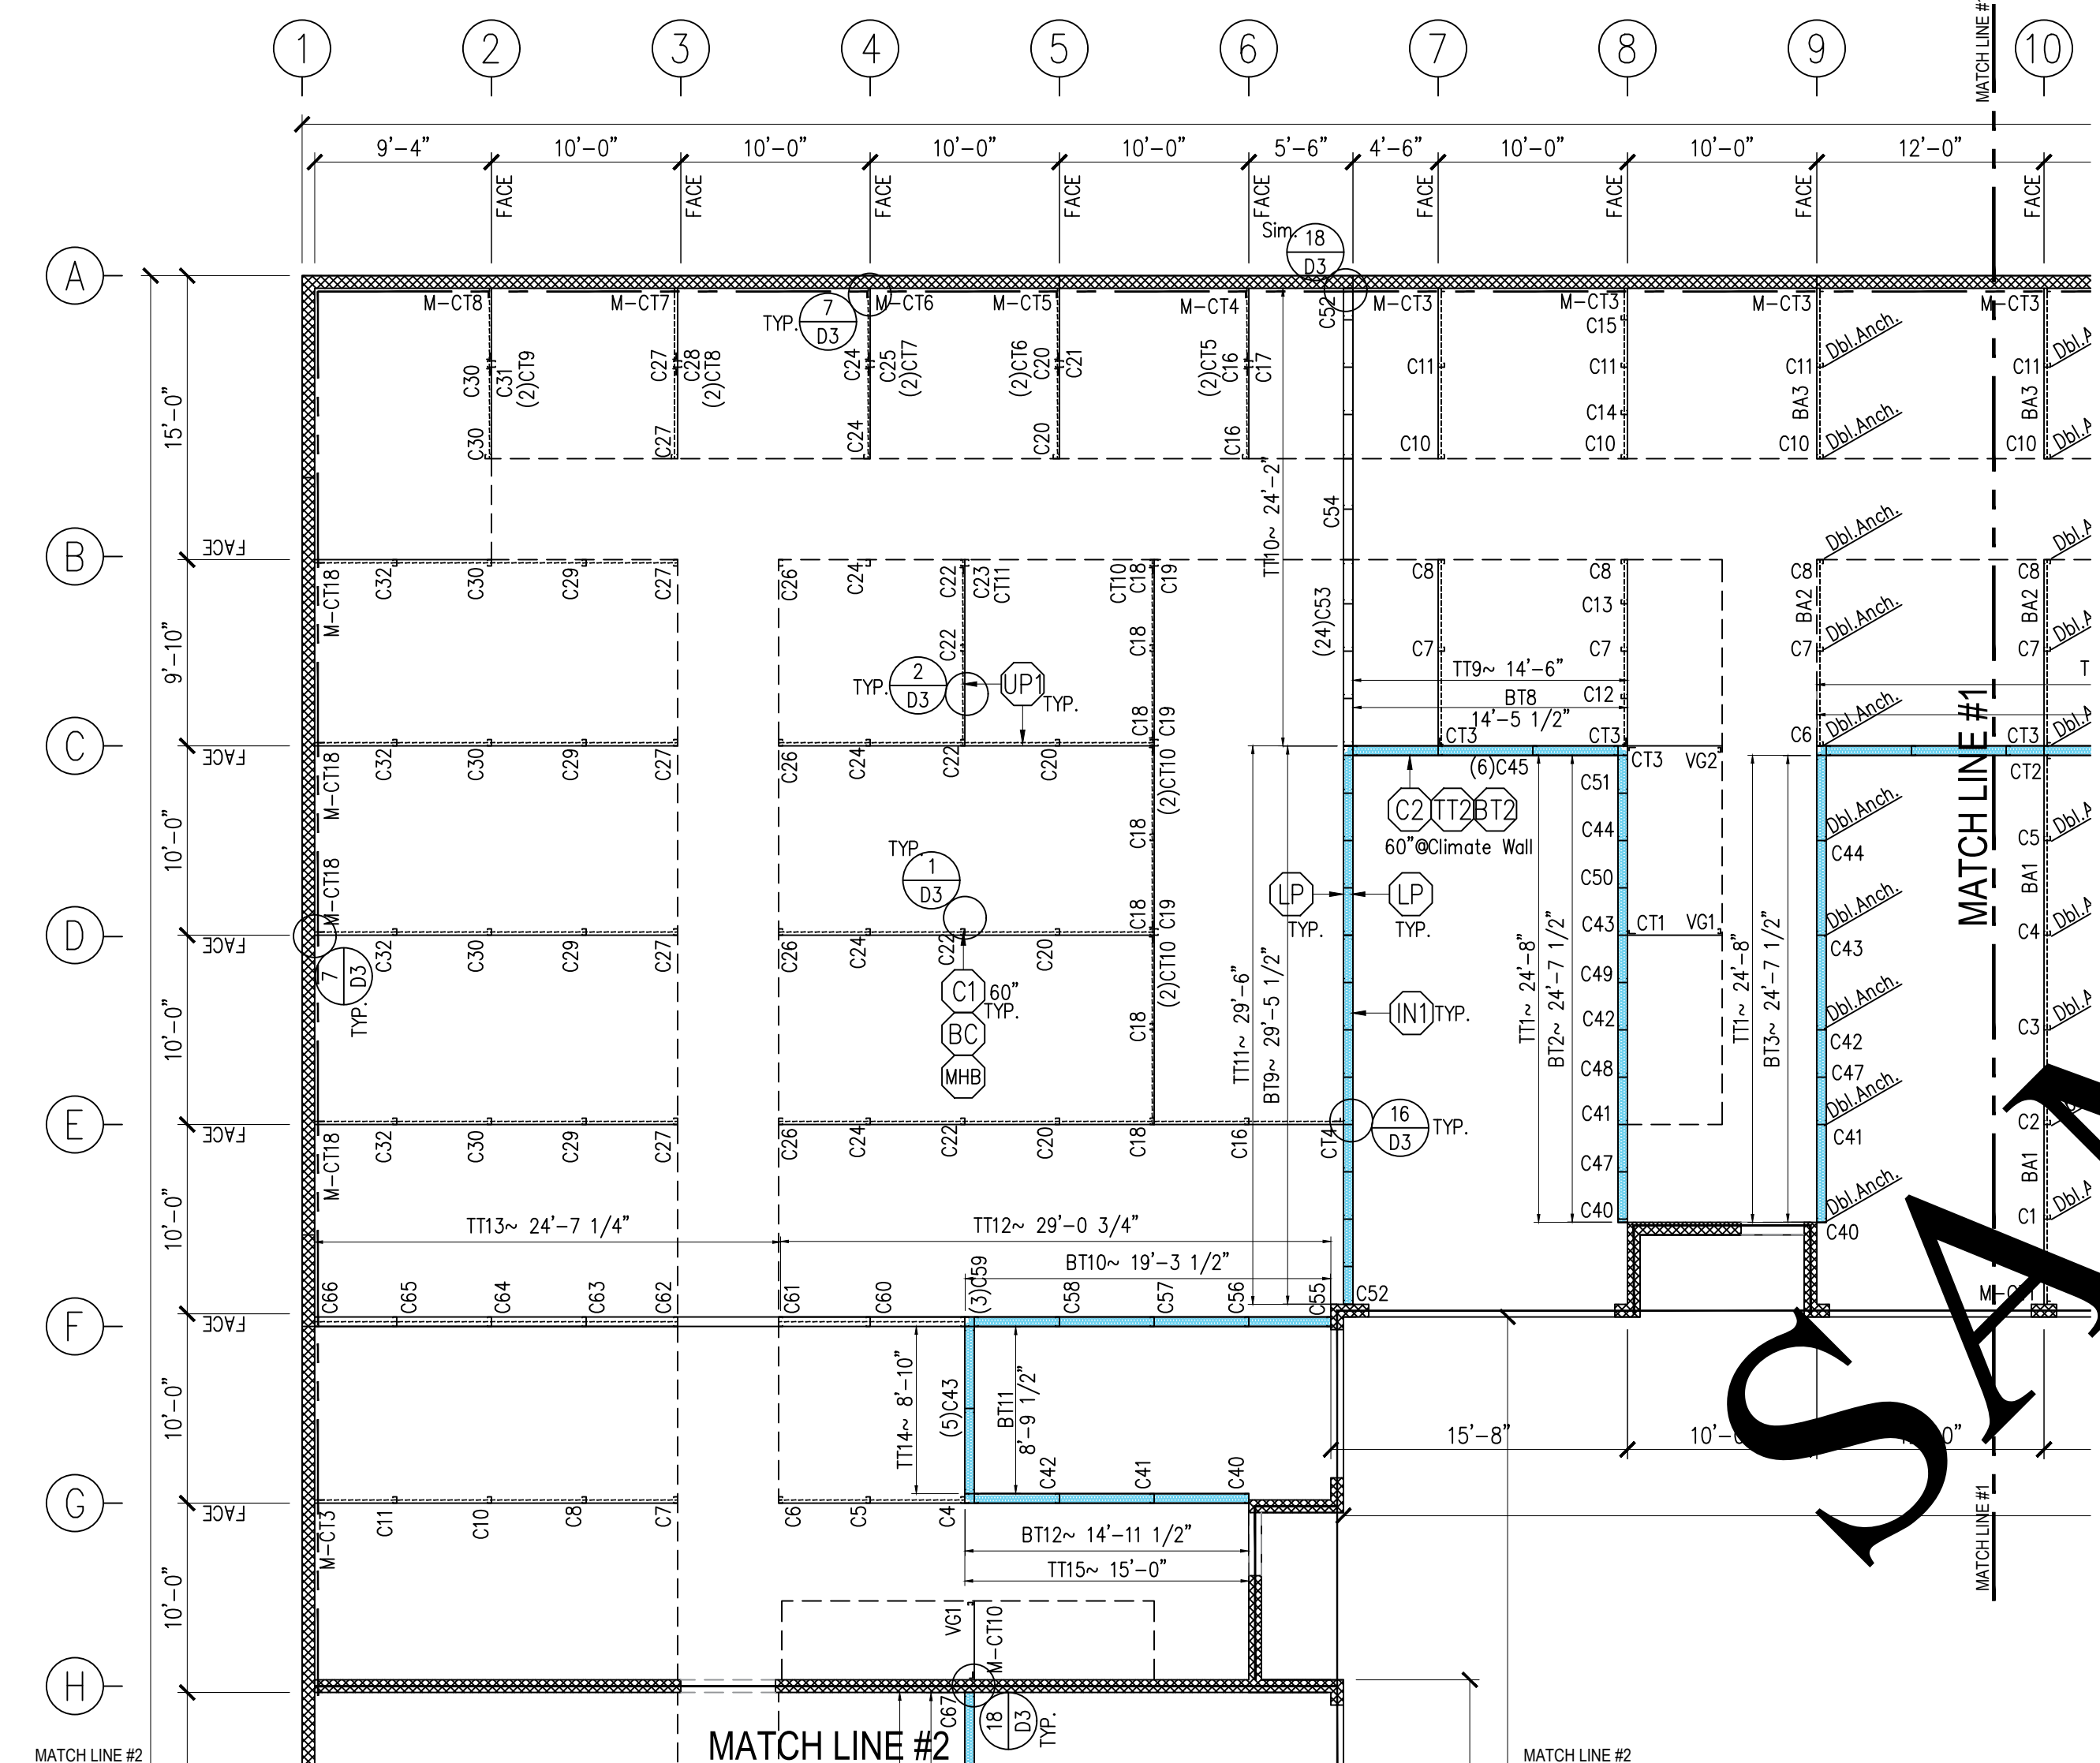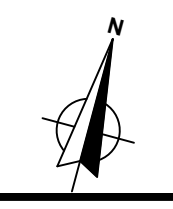


ROOF LEVEL FRAMING SCHEDULE

THIS SCHEDULE IS FOR THE ENTIRE PROJECT SOME ITEMS MAY NOT BE SPECIFIED ON THIS PARTICULAR PLAN, SEE "MISC." COLUMN FOR MORE INFO. FOR EACH ITEM ON EACH FLOOR

SHAPE	W	F	Gd.	USAGE	SPACING	ANCHORS O/C	MISC.
C1	C	4"	2 1/2"	16	POSTS	PER CALL-OUT	N/A
C2	C	6"	2 1/2"	16	POSTS	PER CALL-OUT	N/A
B1	C	8"	2 1/2"	16	BEAMS	N/A	(6) #12 EA. CONN.
B2	C	8"	2 1/2"	12	BEAMS	N/A	(6) #12 EA. CONN.
OR	C	10"	2 1/2"	16	OUTRIGGER BEAMS	PER PLAN	N/A
H1	C	6"	2 1/2"	16	HEADER	CONT.	SEE MASONRY PLANS
U	U	4 1/8"	3"	16	TOP TRACK	N/A	N/A
U	U	4 1/8"	3"	16	BOTTOM TRACK	N/A	PER S.W. SCHED.
U	U	6 1/8"	3"	16	TOP TRACK	N/A	N/A
U	U	6 1/8"	3"	16	BOTTOM TRACK	N/A	PER S.W. SCHED.
P1	Z	4"	2 1/2"	14	PURLIN	PER PLAN	N/A
P2	Z	12"	3"	12	PURLIN	PER PLAN	N/A
P3	Z	8"	2 1/2"	14	PURLIN	PER PLAN	N/A
P4	Z	10"	2 1/2"	16	PURLIN	PER PLAN	N/A
MSB	J	1 5/8"	1 1/2"	18	MID-SPAN BRACE	PER PLAN	PER DETAIL
L	SB	4"	4"	16	ZEE LEDGER	CONT.	N/A
BA	L	3"	3"	16	CONT. BASE ANGLE	PER PLAN	PER CALL-OUT
PC	L	3"	3"	16	POST BASE CLIP	PER PLAN	PER CALL-OUT
FS	N/A	4"	N/A	16	FLAT STRAP	PER PLAN	N/A
CT	L	2 1/2"	1 1/2"	18	CORNER TRK	N/A	PER S.W. SCHED.
VG	J	1 5/8"	1 1/2"	18	VERTICAL GIRT	PER PLAN	PER DETAIL
RP	N/A	N/A	N/A	24	STANDING SEAM ROOF PANEL	N/A	N/A
UP	U	36"	N/A	26	U-PANEL PARTITION	N/A	N/A
MHB	J	1 1/2"	1 1/4"	20	MID-HEIGHT BRACE	PER PLAN	N/A
PB	L	2"	2"	16	PURLIN BRACE	PER CALL-OUT	N/A
NI	N/A	N/A	N/A	N/A	WALL INSULATION	N/A	N/A
NI	N/A	N/A	N/A	N/A	ROOF INSULATION	N/A	N/A
NI	N/A	N/A	N/A	N/A	ROOF INSULATION	N/A	N/A
LP	U	36"	N/A	S.W.	U-PANEL LINER PANEL	N/A	N/A
BC	L	3"	3"	16	POST BASE CLIP	PER PLAN	PER CALL-OUT

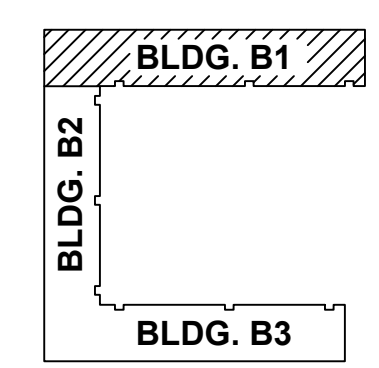


SITE INDEX:

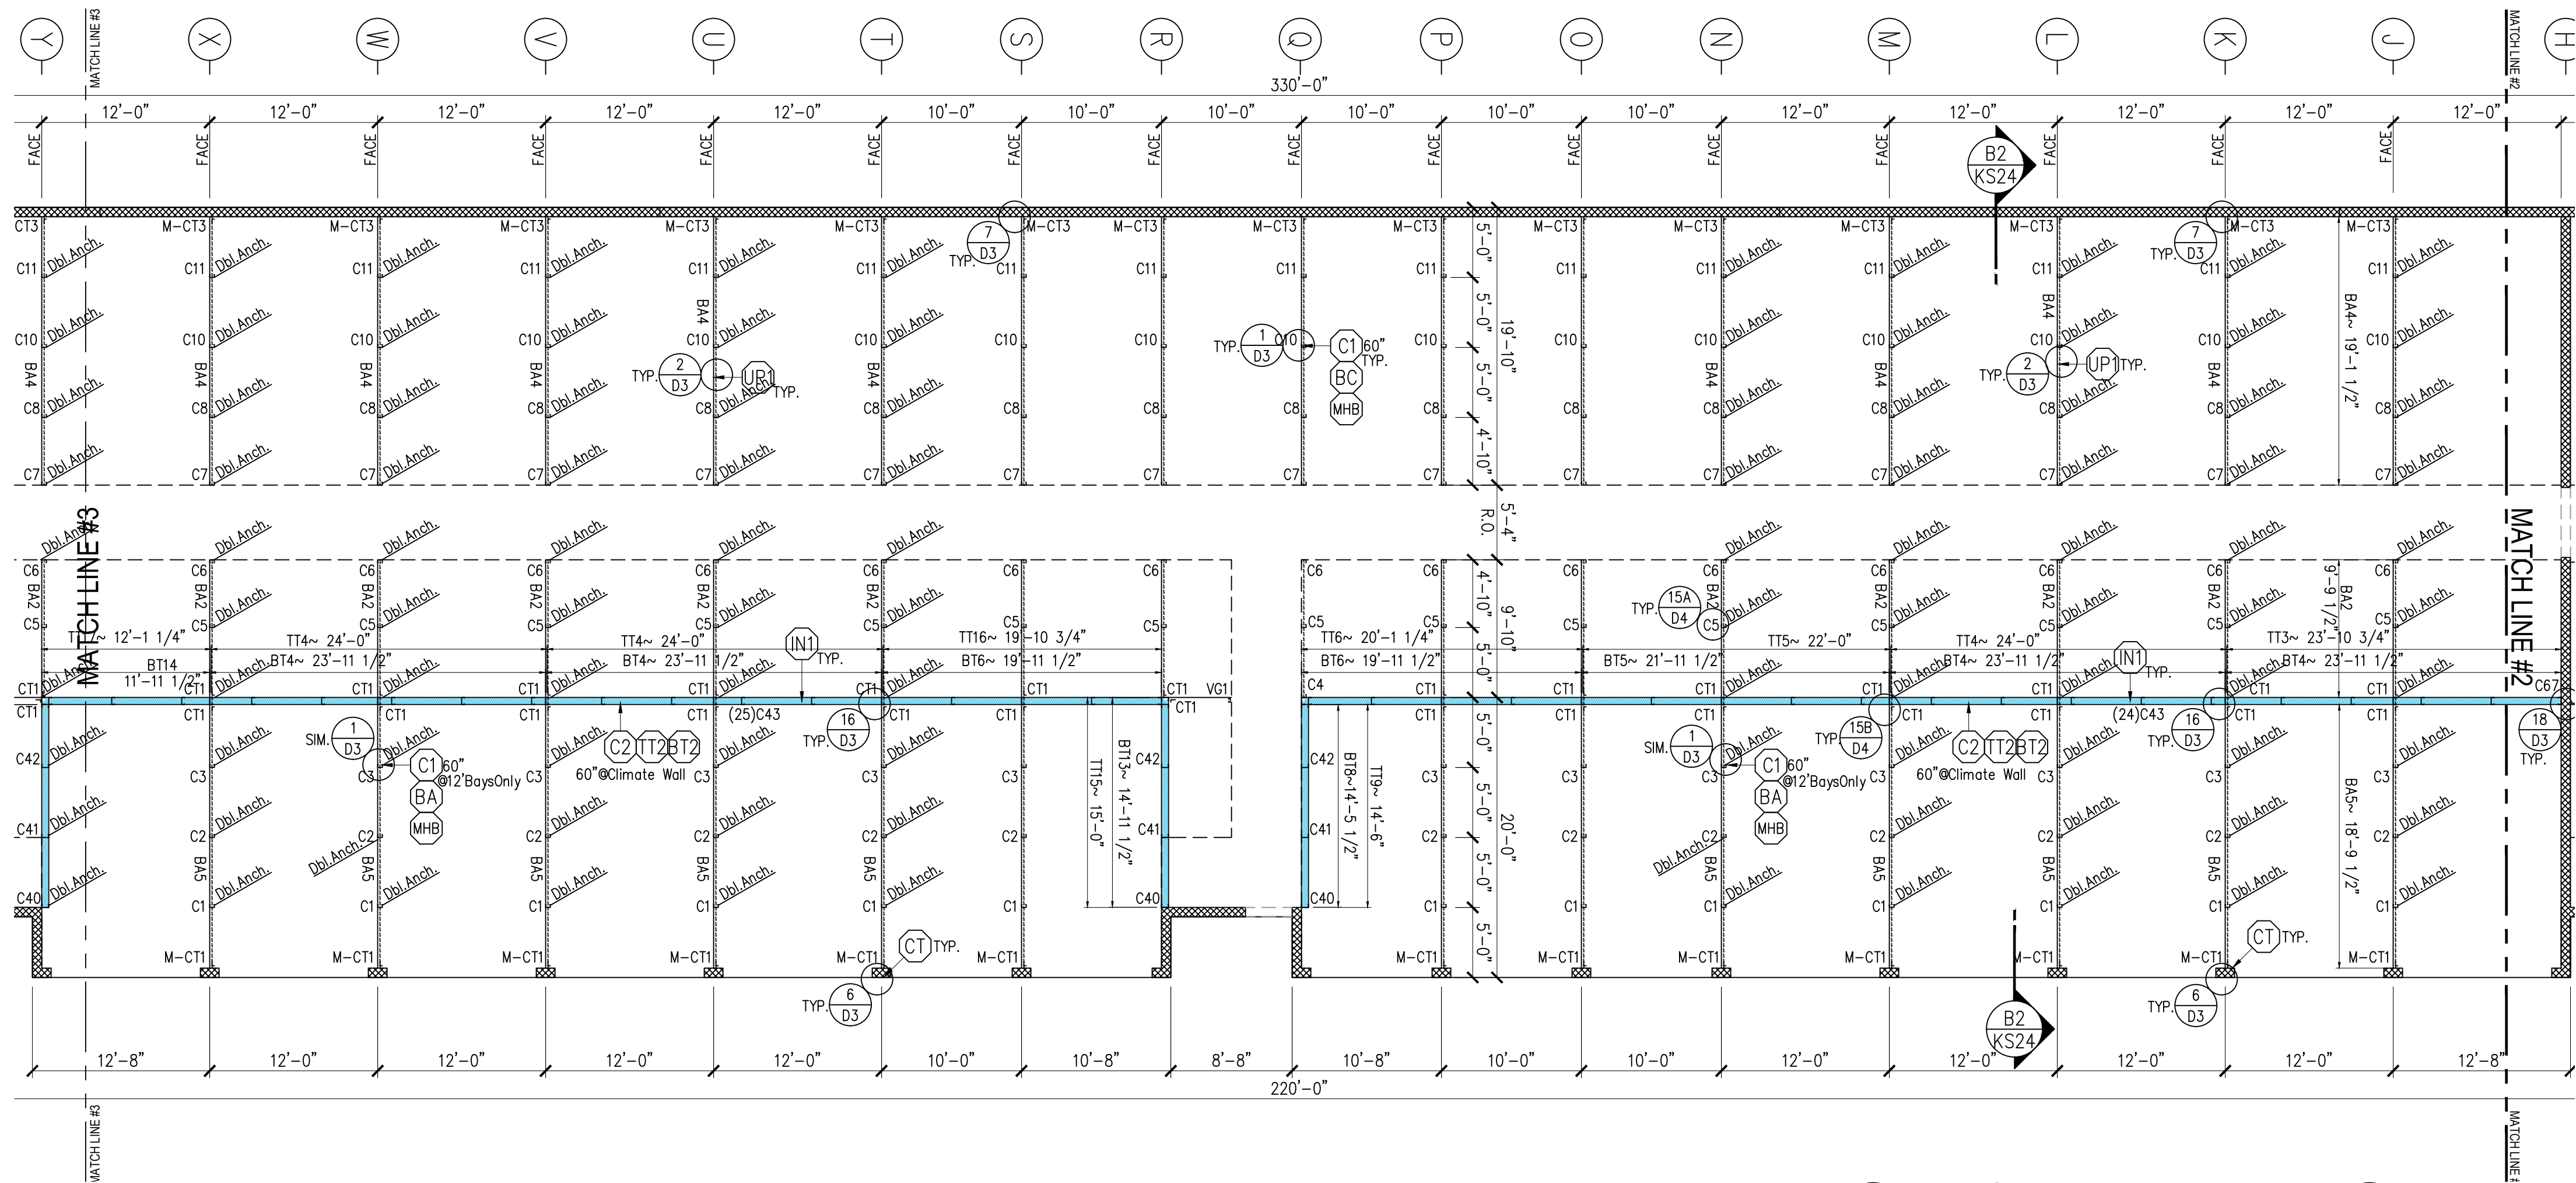

BUILDING 'B2' - FRAMING PLAN


SCALE = 1/8" = 1'-0"

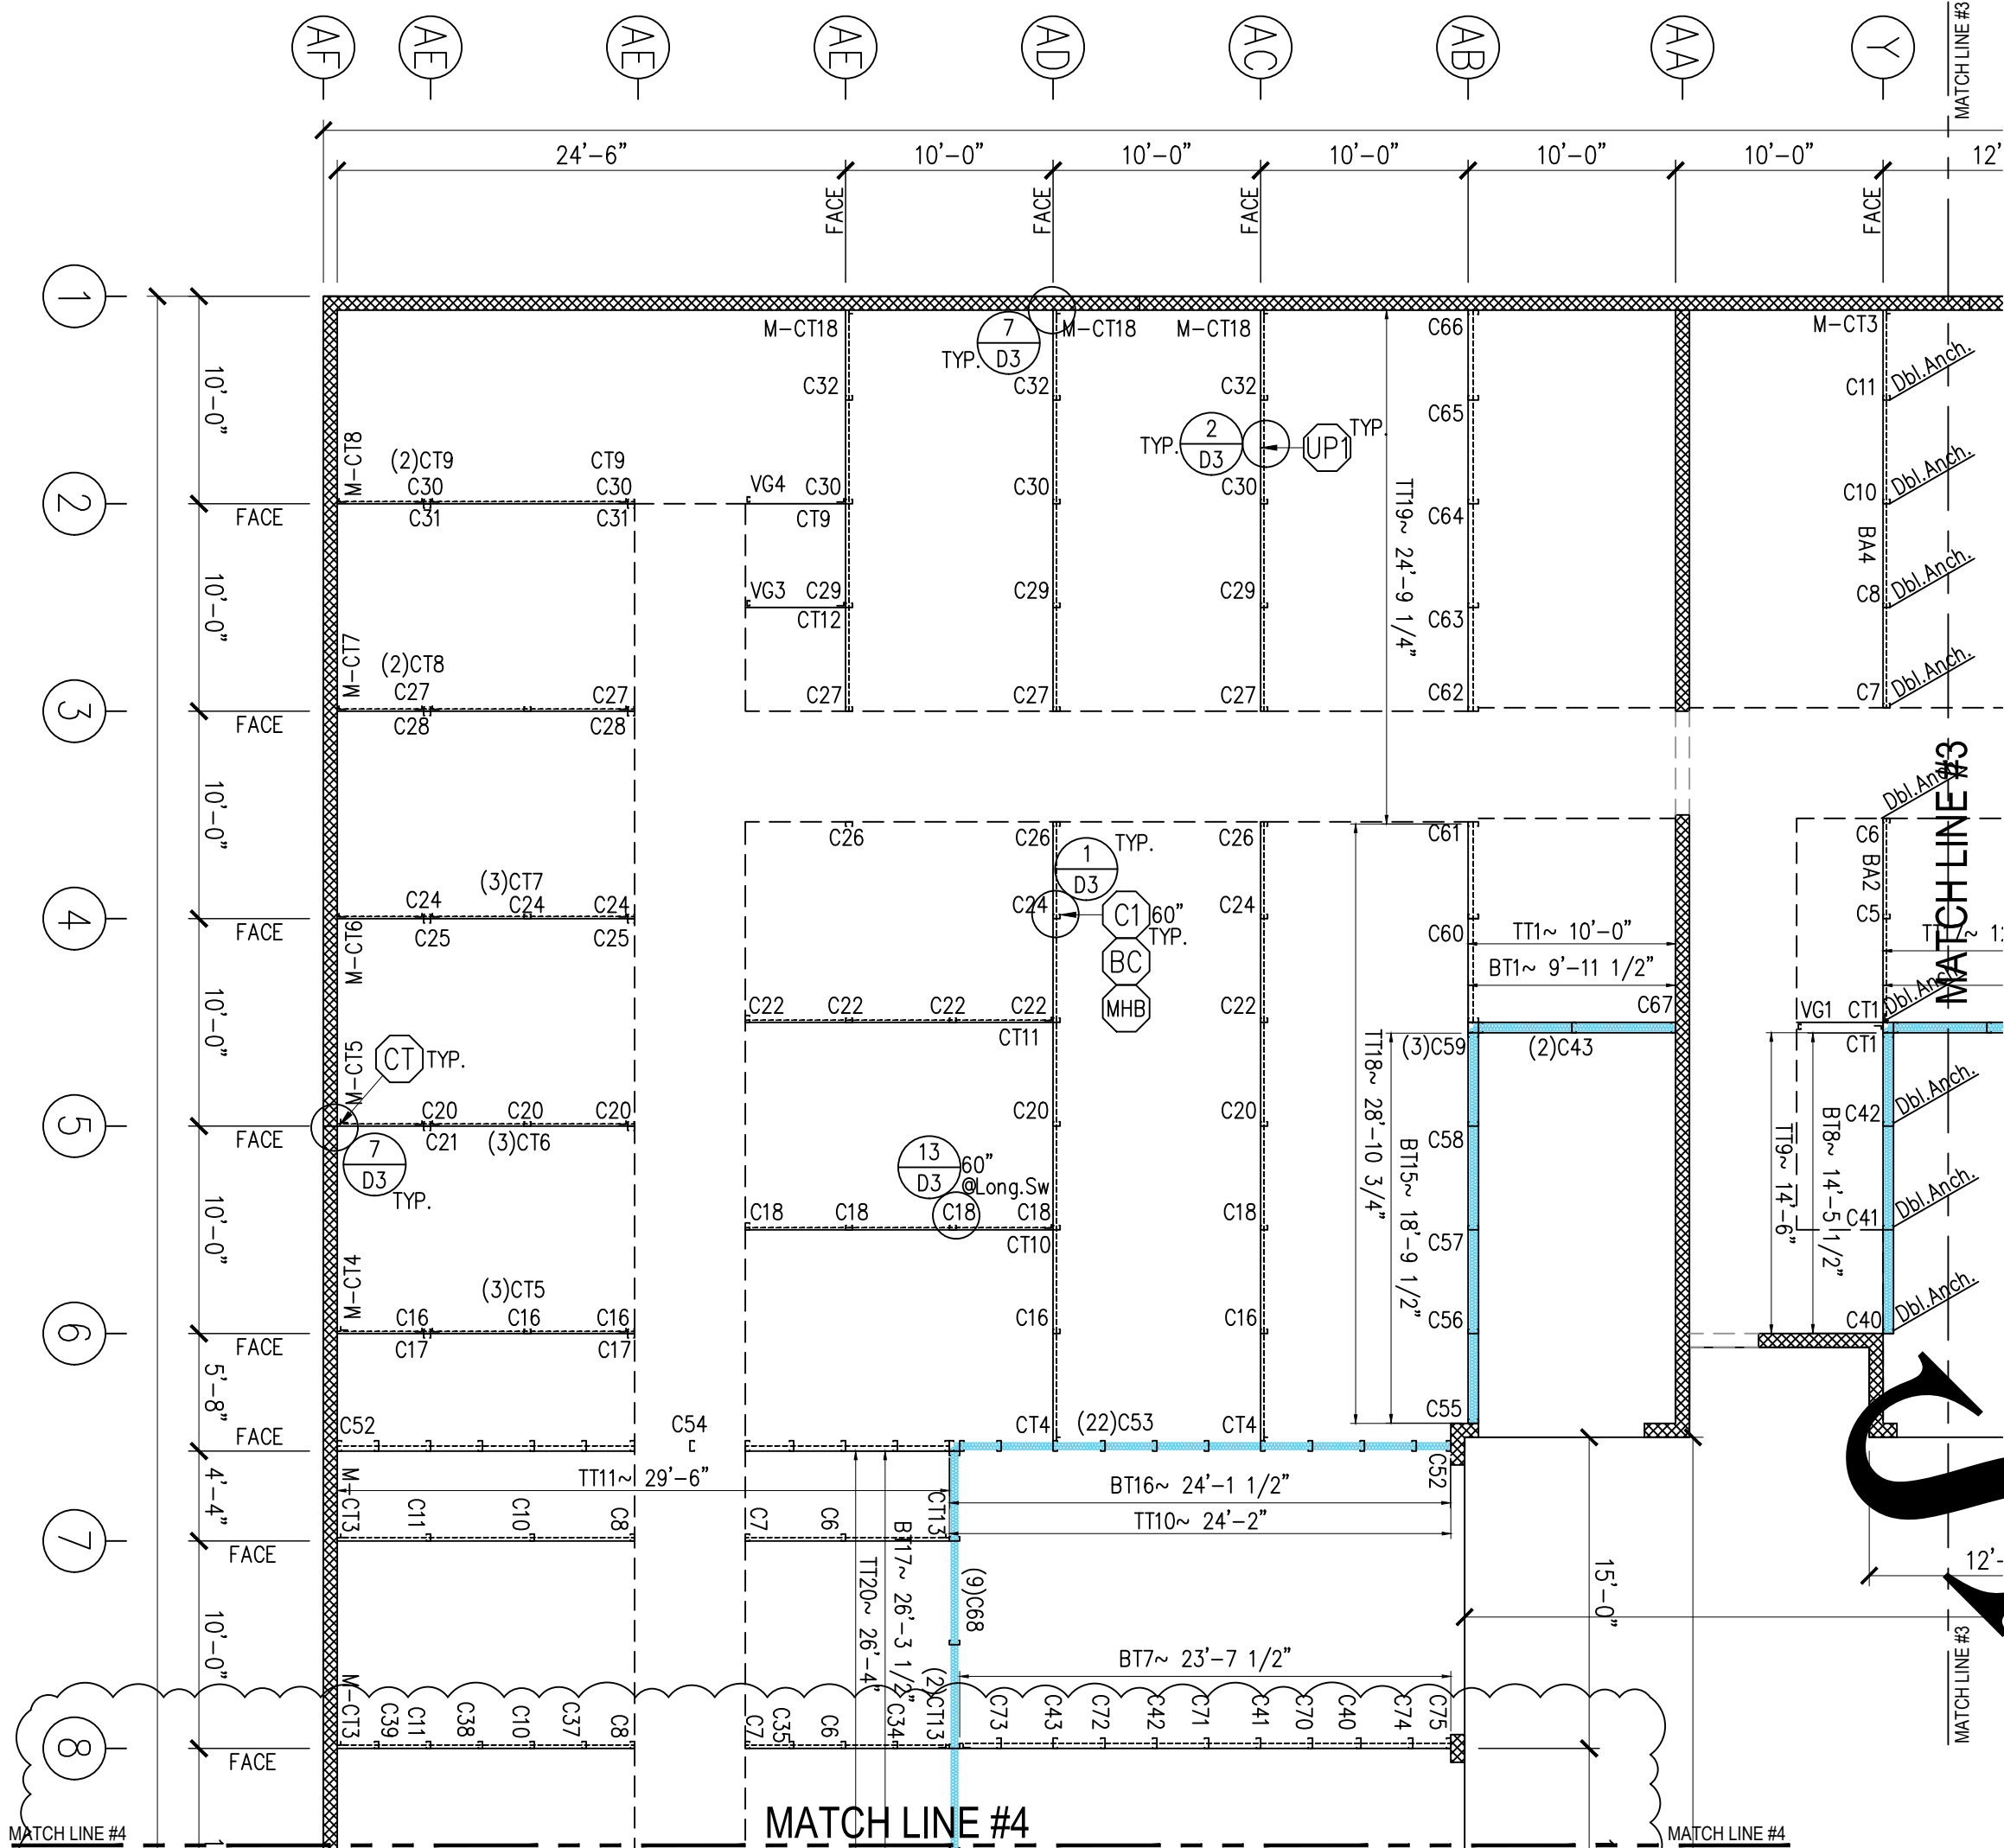

ROOF LEVEL FRAMING SCHEDULE


THIS SCHEDULE IS FOR THE ENTIRE PROJECT SOME ITEMS MAY NOT BE SPECIFIED ON THIS PARTICULAR PLAN, SEE "MISC." COLUMN FOR MORE INFO. FOR EACH ITEM ON EACH FLOOR

SHAPE	W	F	Ga.	USAGE	SPACING	ANCHORS O/C	MISC.
C1	4"	2 1/2"	16	POSTS	PER CALL-OUT	N/A	
C2	6"	2 1/2"	16	POSTS	PER CALL-OUT	N/A	
B1	8"	2 1/2"	16	BEAMS	N/A	N/A	(6) #12 EA. CONN.
B2	8"	2 1/2"	12	BEAMS	N/A	N/A	(6) #12 EA. CONN.
OR	10"	2 1/2"	16	OUTRIGGER BEAMS	PER PLAN	N/A	(8) #12 EA. CONN.
H1	6"	2 1/2"	16	HEADER	CONT.	SEE MASONRY PLANS	
U1	4 1/8"	3"	16	TOP TRACK	N/A	N/A	
U2	4 1/8"	3"	16	BOTTOM TRACK	N/A	PER S.W. SCHED.	
U3	6 1/8"	3"	16	TOP TRACK	N/A	N/A	
U4	6 1/8"	3"	16	BOTTOM TRACK	N/A	PER S.W. SCHED.	
P1	4"	2 1/2"	14	PURLIN	PER PLAN	N/A	(4) #12 EA. CONN.
P2	12"	3"	12	PURLIN	PER PLAN	N/A	(8) #12 EA. CONN.
P3	8"	2 1/2"	14	PURLIN	PER PLAN	N/A	(6) #12 EA. CONN.
P4	10"	2 1/2"	16	PURLIN	PER PLAN	N/A	(8) #12 EA. CONN.
M8	1 5/8"	1 1/2"	18	MID-SPAN BRACE	PER PLAN	PER DETAIL	(2) #12 EA. CONN.
SB	4"	4"	16	ZEE LEDGER	CONT.	N/A	SPECIAL BREAK SEE DETAIL PER PLAN
BA	3"	3"	16	CONT. BASE ANGLE	PER PLAN	PER CALL-OUT	(3) #12 EA. CONN. @12' UNITS
PB	3"	3"	16	POST BASE CLIP	PER PLAN	PER CALL-OUT	(3) #12 EA. CONN.
FS	N/A	4"	N/A	FLAT STRAP	PER PLAN	N/A	(4) #12 EA. CONN.
CT	2 1/2"	1 1/2"	18	CORNER TRACK	N/A	PER S.W. SCHED.	#12 TEKS PER S.W. SCHED.
VG	1 5/8"	1 1/2"	18	VERTICAL GIRT	PER PLAN	PER DETAIL	#12 TEKS PER S.W. SCHED.
RP	N/A	N/A	24	STANDING SEAM ROOF PANEL	N/A	N/A	PER MANUF. SPECS
UP	36"	N/A	26	U-PANEL PARTITION	N/A	N/A	#12 TEKS PER S.W. SCHED.
MH	1 1/2"	1 1/4"	20	MID-HEIGHT BRACE	PER PLAN	N/A	(2) #12 TEKS EA. CONN.
PB	2"	2"	16	PURLIN BRACE	PER CALL-OUT	N/A	(2) #12 EA. CONN.
IN	N/A	N/A	N/A	WALL INSULATION	N/A	N/A	WALL INSULATION R-19
IN2	N/A	N/A	N/A	ROOF INSULATION	N/A	N/A	ROOF INSULATION R-30
IN3	N/A	N/A	N/A	ROOF INSULATION	N/A	N/A	ROOF INSULATION R-6
LP	36"	N/A	S.W.	U-PANEL LINER PANEL	N/A	N/A	#12 TEKS PER S.W. SCHED.
BC	3"	3"	16	POST BASE CLIP	PER PLAN	PER CALL-OUT	(3) #12 EA. CONN.

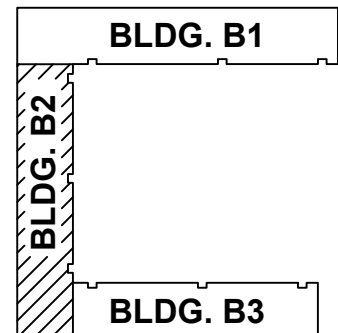

SITE INDEX:



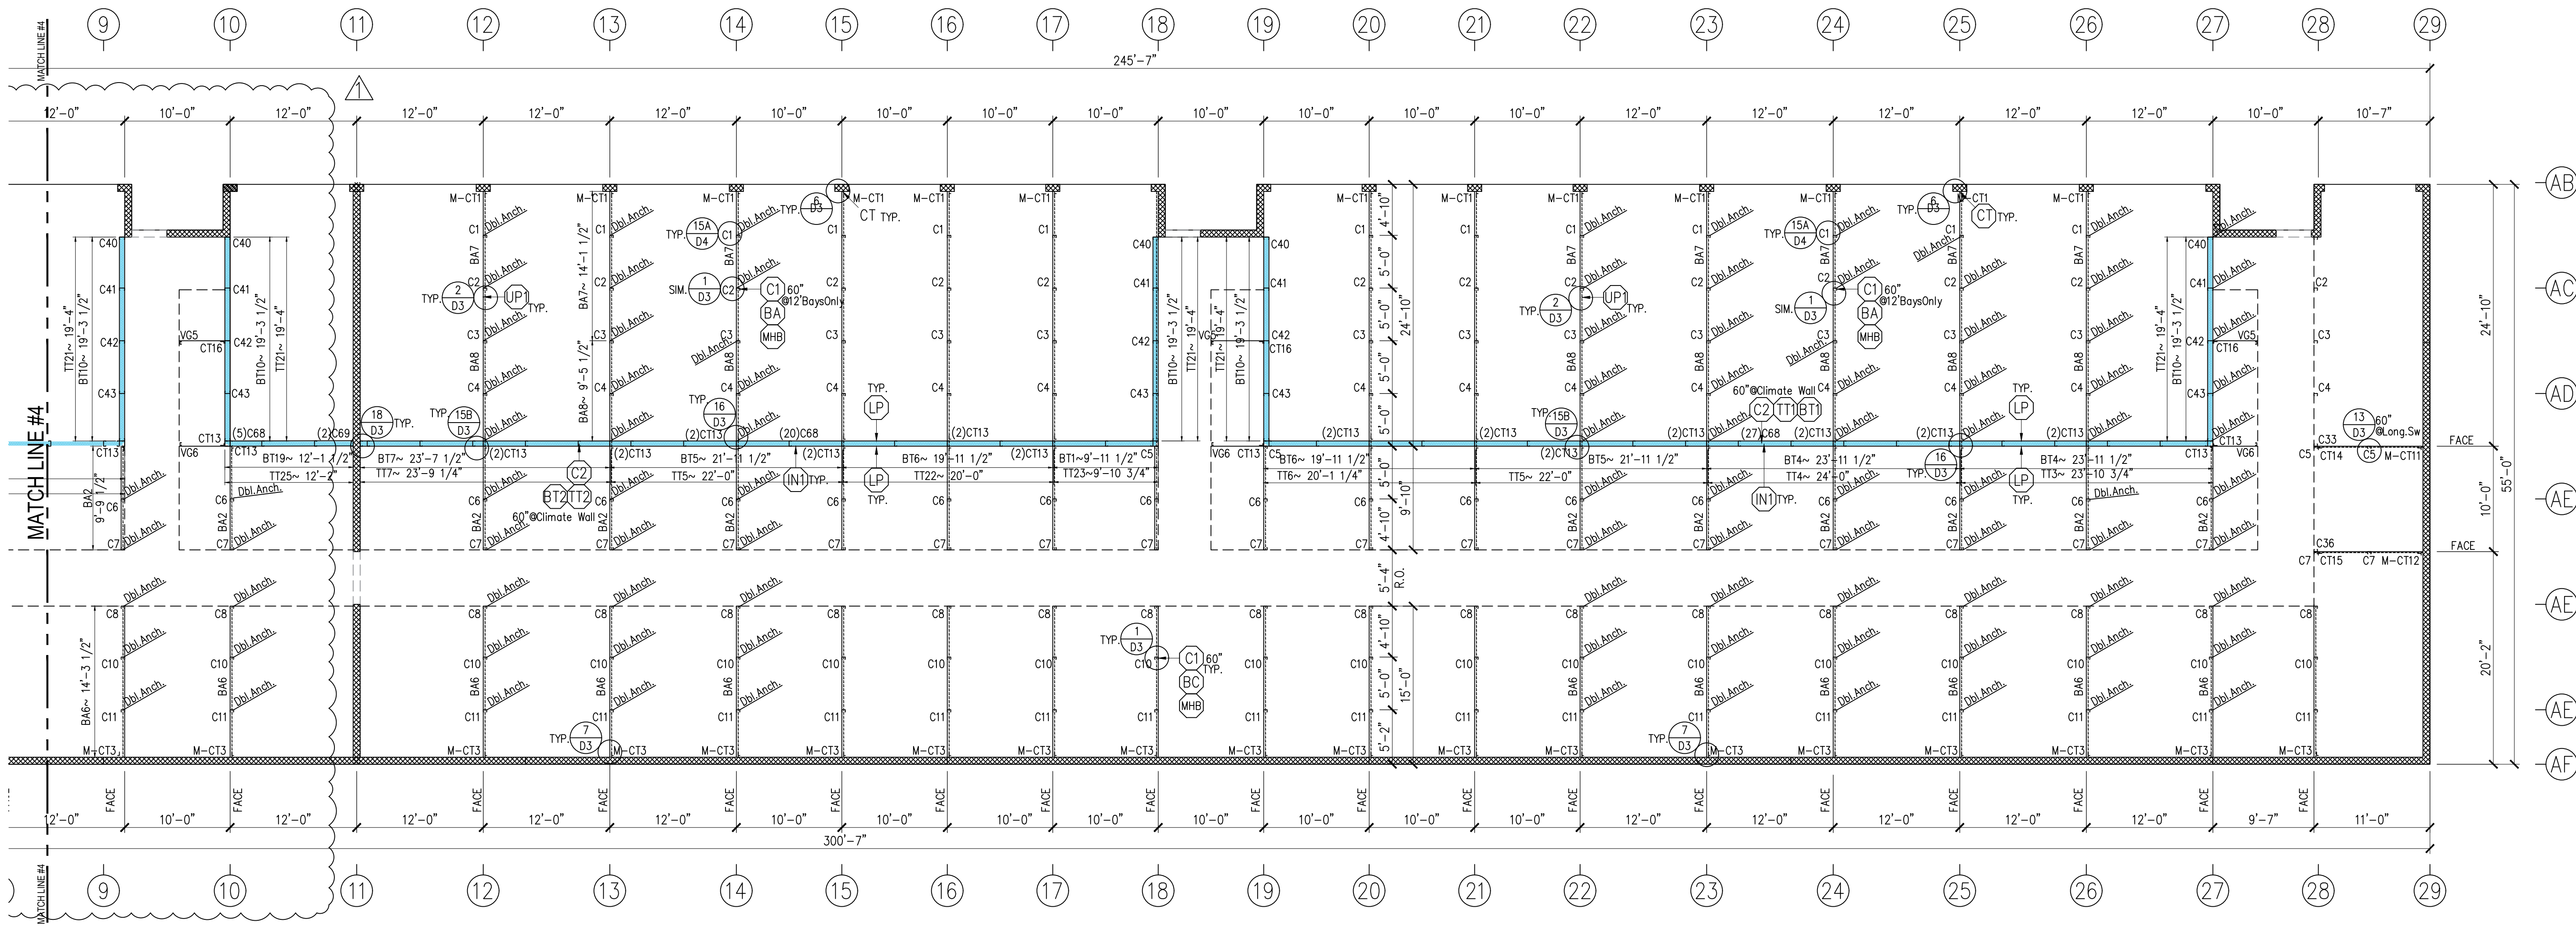


BUILDING 'B3' - FRAMING PLAN

SCALE = 1/8" = 1'-0"

ROOF LEVEL FRAMING SCHEDULE


THIS SCHEDULE IS FOR THE ENTIRE PROJECT SOME ITEMS MAY NOT BE SPOCIED ON THIS PARTICULAR PLAN, SEE "MISC." COLUMN FOR MORE INFO. FOR EACH ITEM ON EACH FLOOR

○	SHAPE	W	F	Ga.	USAGE	SPACING	ANCHORS O/C	MISC.
(C1)	C	4"	2 1/2"	16	POSTS	PER CALL-OUT	N/A	
(C2)	C	6"	2 1/2"	16	POSTS	PER CALL-OUT	N/A	
(B1)	C	8"	2 1/2"	16	BEAMS	N/A	N/A	(6) #12 EA. CONN.
(B2)	C	8"	2 1/2"	12	BEAMS	N/A	N/A	(6) #12 EA. CONN.
(OR)	C	10"	2 1/2"	16	OUTRIGGER BEAMS	PER PLAN	N/A	(8) #12 EA. CONN.
(H1)	H	2 1/2"	16		HEADER	CONT.	SEE MASONRY PLANS	
(T1)	U	4 1/2"	3"	16	TOP TRACK	N/A	N/A	
(BT1)	U	4 1/2"	3"	16	BOTTOM TRACK	N/A	PER S.W. SCHED.	
(T2)	U	1 5/8"	3"	16	TOP TRACK	N/A	N/A	
(BT2)	U	1 5/8"	3"	16	BOTTOM TRACK	N/A	PER S.W. SCHED.	
(P1)	P	4"	2 1/2"	14	PURLIN	PER PLAN	N/A	(4) #12 EA. CONN.
(P2)	Z	12"	3"	12	PURLIN	PER PLAN	N/A	(8) #12 EA. CONN.
(P3)	Z	8"	2 1/2"	14	PURLIN	PER PLAN	N/A	(6) #12 EA. CONN.
(P4)	Z	10"	2 1/2"	16	PURLIN	PER PLAN	N/A	(8) #12 EA. CONN.
(MB)	J	1 5/8"	1 1/2"	18	MID-SPAN BRACE	PER PLAN	PER DETAIL	(2) #12 EA. CONN.
(L1)	SB	4"	4"	16	ZEE LEDGER	CONT.	N/A	SPECIAL BREAK SEE DETAIL PER PLAN
(BA)	L	3"	3"	16	CONT. BASE ANGLE	PER PLAN	PER CALL-OUT	(3) #12 EA. CONN. @12' UNITS
(PB)	L	3"	3"	16	POST BASE CLIP	PER PLAN	PER CALL-OUT	(3) #12 EA. CONN.
(FS)	N/A	4"	N/A	16	FLAT STRAP	PER PLAN	N/A	(4) #12 EA. CONN.
(CT)	L	2 1/2"	1 1/2"	18	CORNER TRACK	N/A	PER S.W. SCHED.	#12 TEKS PER S.W. SCHED.
(VG)	J	1 5/8"	1 1/2"	18	VERTICAL GIRT	PER PLAN	PER DETAIL	#12 TEKS PER S.W. SCHED.
(RP)	N/A	N/A	N/A	24	STANDING SEAM ROOF PANEL	N/A	N/A	PER MANUF. SPECS
(UP)	U	36"	N/A	26	U-PANEL PARTITION	N/A	N/A	#12 TEKS PER S.W. SCHED.
(MH)	J	1 1/2"	1 1/4"	20	MID-HEIGHT BRACE	PER PLAN	N/A	(2) #12 TEKS EA. CONN.
(PB)	L	2"	2"	16	PURLIN BRACE	PER CALL-OUT	N/A	(2) #12 EA. CONN.
(NI)	N/A	N/A	N/A	N/A	WALL INSULATION	N/A	N/A	WALL INSULATION R-19
(NI2)	N/A	N/A	N/A	N/A	ROOF INSULATION	N/A	N/A	ROOF INSULATION R-30
(NI3)	N/A	N/A	N/A	N/A	ROOF INSULATION	N/A	N/A	ROOF INSULATION R-6
(LP)	U	36"	N/A	S.W.	U-PANEL LINER PANEL	N/A	N/A	#12 TEKS PER S.W. SCHED.
(BC)	L	3"	3"	16	POST BASE CLIP	PER PLAN	PER CALL-OUT	(3) #12 EA. CONN.

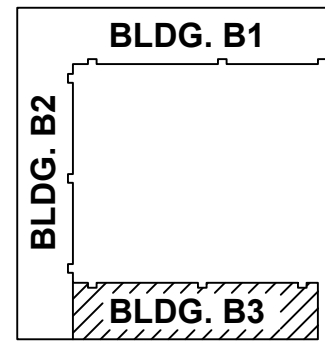

SITE INDEX:

SAMPLE PROJECT

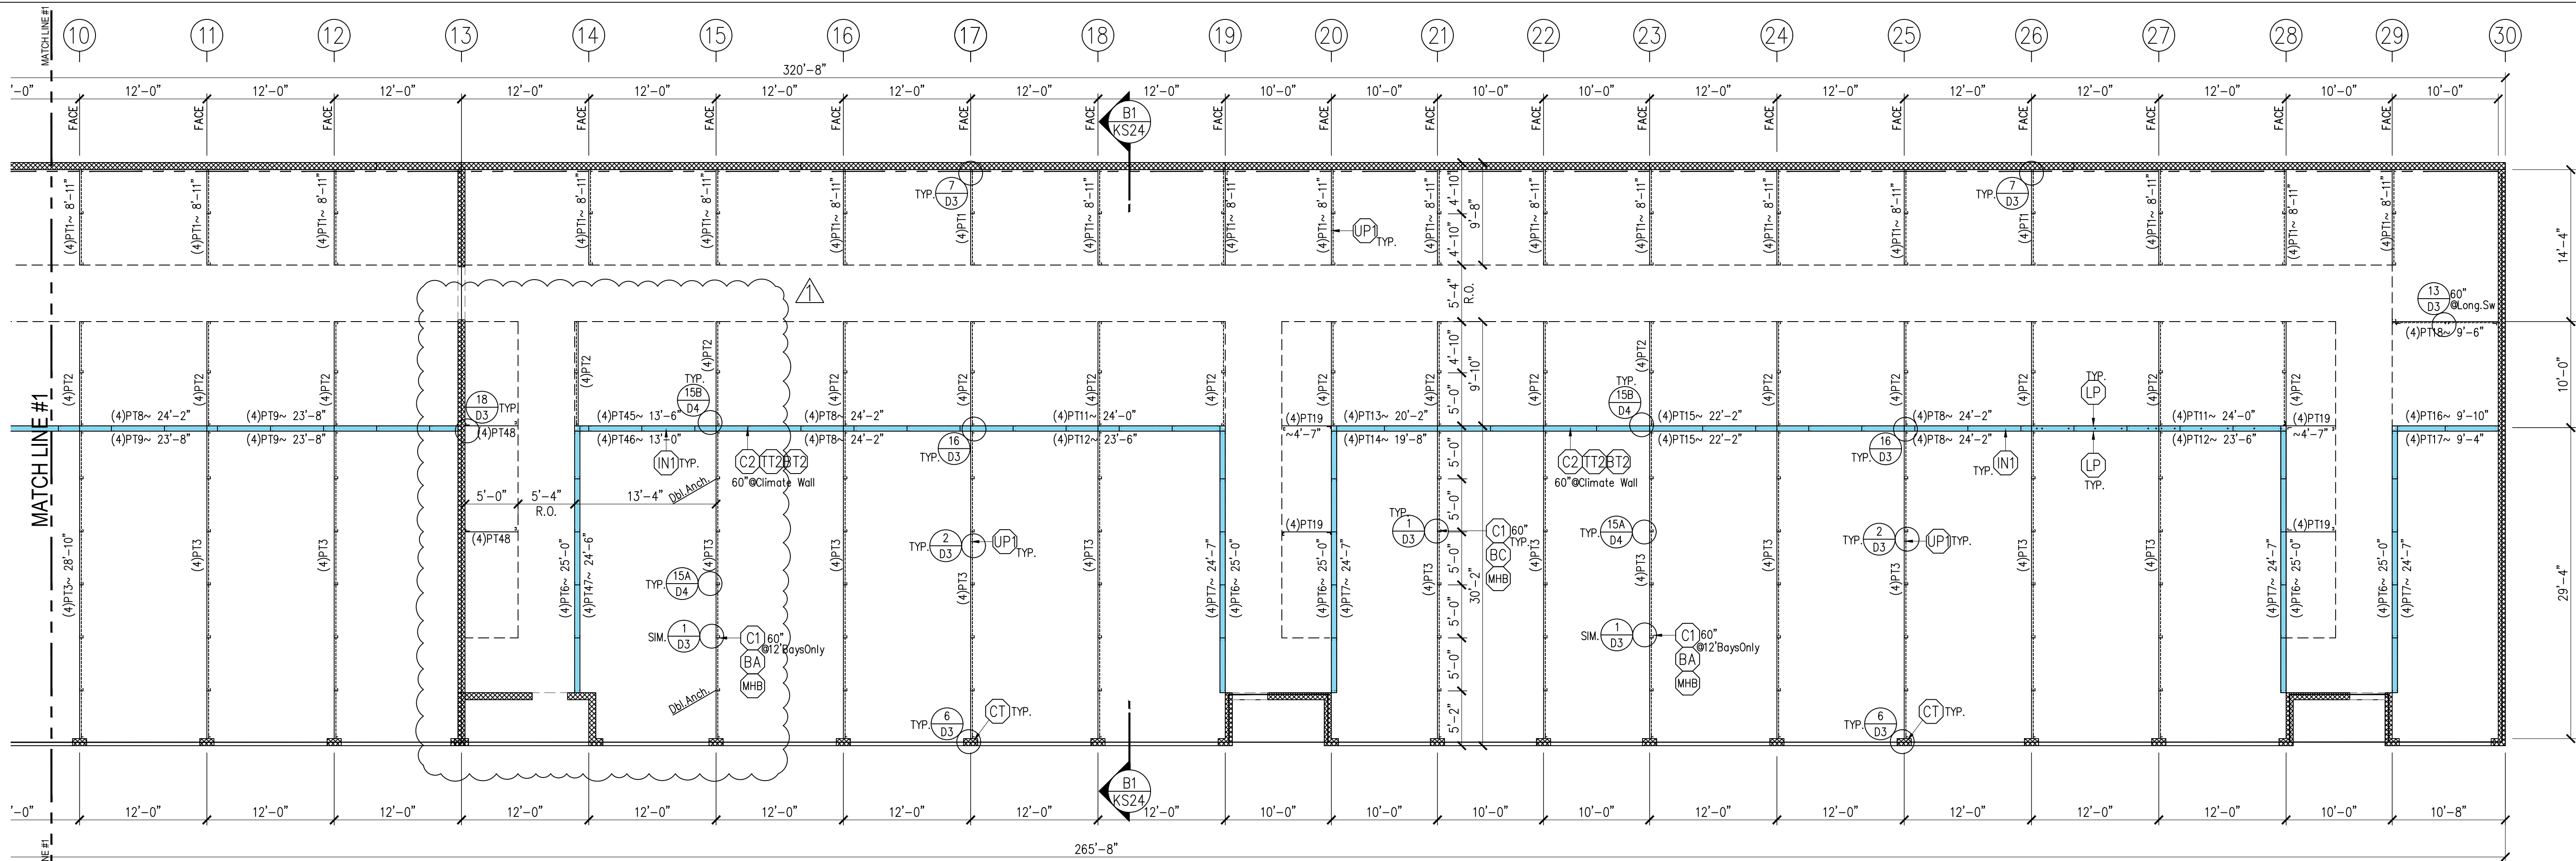

BUILDING 'B1' - PARTITION PLAN


SCALE = 1/8" = 1'-0"



ROOF LEVEL FRAMING SCHEDULE


THIS SCHEDULE IS FOR THE ENTIRE PROJECT SOME ITEMS MAY NOT BE SPECIFIED ON THIS PARTICULAR PLAN, SEE "MISC." COLUMN FOR MORE INFO. FOR EACH ITEM ON EACH FLOOR

○	SHAPE	W	F	Ga.	USAGE	SPACING	ANCHORS O/C	MISC.
C	C	4"	2 1/2"	16	POSTS	PER CALL-OUT	N/A	
C2	C	6"	2 1/2"	16	POSTS	PER CALL-OUT	N/A	
B1	C	8"	2 1/2"	16	BEAMS	N/A	N/A	(6) #12 EA. CONN.
B2	C	8"	2 1/2"	12	BEAMS	N/A	N/A	(6) #12 EA. CONN.
OR	C	10"	2 1/2"	16	OUTRIGGER BEAMS	PER PLAN	N/A	(8) #12 EA. CONN.
H1	C	6"	2 1/2"	16	HEADER	CONT.	SEE MASONRY PLANS	
T1	U	4 1/8"	3"	16	TOP TRACK	N/A	N/A	
B1	U	4 1/8"	3"	16	BOTTOM TRACK	N/A	PER S.W. SCHED.	
T2	U	6 1/8"	3"	16	TOP TRACK	N/A	N/A	
B2	U	6 1/8"	3"	16	BOTTOM TRACK	N/A	PER S.W. SCHED.	
P1	Z	4"	2 1/2"	14	PURLIN	PER PLAN	N/A	(4) #12 EA. CONN.
P2	Z	12"	3"	12	PURLIN	PER PLAN	N/A	(8) #12 EA. CONN.
P3	Z	8"	2 1/2"	14	PURLIN	PER PLAN	N/A	(6) #12 EA. CONN.
P4	Z	10"	2 1/2"	16	PURLIN	PER PLAN	N/A	(8) #12 EA. CONN.
SB	J	1 5/8"	1 1/2"	18	MID-SPAN BRACE	PER PLAN	PER DETAIL	(2) #12 EA. CONN.
L	SB	4"	4"		ZEE LEDGER	CONT.	N/A	SPECIAL BREAK SEE DETAIL PER PLAN
BA	L	3"	3"	16	CONT. BASE ANGLE	PER PLAN	PER CALL-OUT	(3) #12 EA. CONN. #12 UNITS
PC	L	3"	3"	16	POST BASE CLIP	PER PLAN	PER CALL-OUT	(3) #12 EA. CONN.
CS	N/A	4"	N/A	16	FLAT STRAP	PER PLAN	N/A	(4) #12 EA. CONN.
T1	L	2 1/2"	1 1/2"	18	CORNER TRACK	N/A	PER S.W. SCHED.	#12 TEKS PER S.W. SCHED.
VS	J	1 5/8"	1 1/2"	18	VERTICAL GIRT	PER PLAN	PER DETAIL	#12 TEKS PER S.W. SCHED.
RP	N/A	N/A	N/A	24	STANDING SEAM ROOF PANEL	N/A	N/A	PER MANUF. SPECS.
UP	U	36"	N/A	26	U-PANEL PARTITION	N/A	N/A	#12 TEKS PER S.W. SCHED.
MHB	J	1 1/2"	1 1/4"	20	MID-HEIGHT BRACE	PER PLAN	N/A	(2) #12 TEKS EA. CONN.
PB	L	2"	2"	16	PURLIN BRACE	PER CALL-OUT	N/A	(2) #12 EA. CONN.
NI	N/A	N/A	N/A	N/A	WALL INSULATION	N/A	N/A	WALL INSULATION R-19
RI	N/A	N/A	N/A	N/A	ROOF INSULATION	N/A	N/A	ROOF INSULATION R-30
LI	N/A	N/A	N/A	N/A	ROOF INSULATION	N/A	N/A	ROOF INSULATION R-6
UP	U	36"	N/A	N/A	U-PANEL LINER PANEL	N/A	N/A	#12 TEKS PER S.W. SCHED.
BC	L	3"	3"	16	POST BASE CLIP	PER PLAN	PER CALL-OUT	(3) #12 EA. CONN.

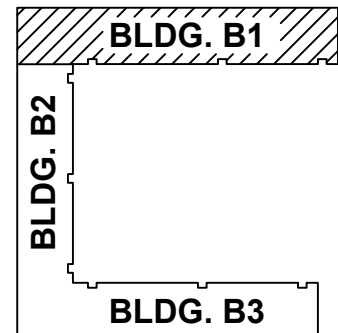


SITE INDEX:



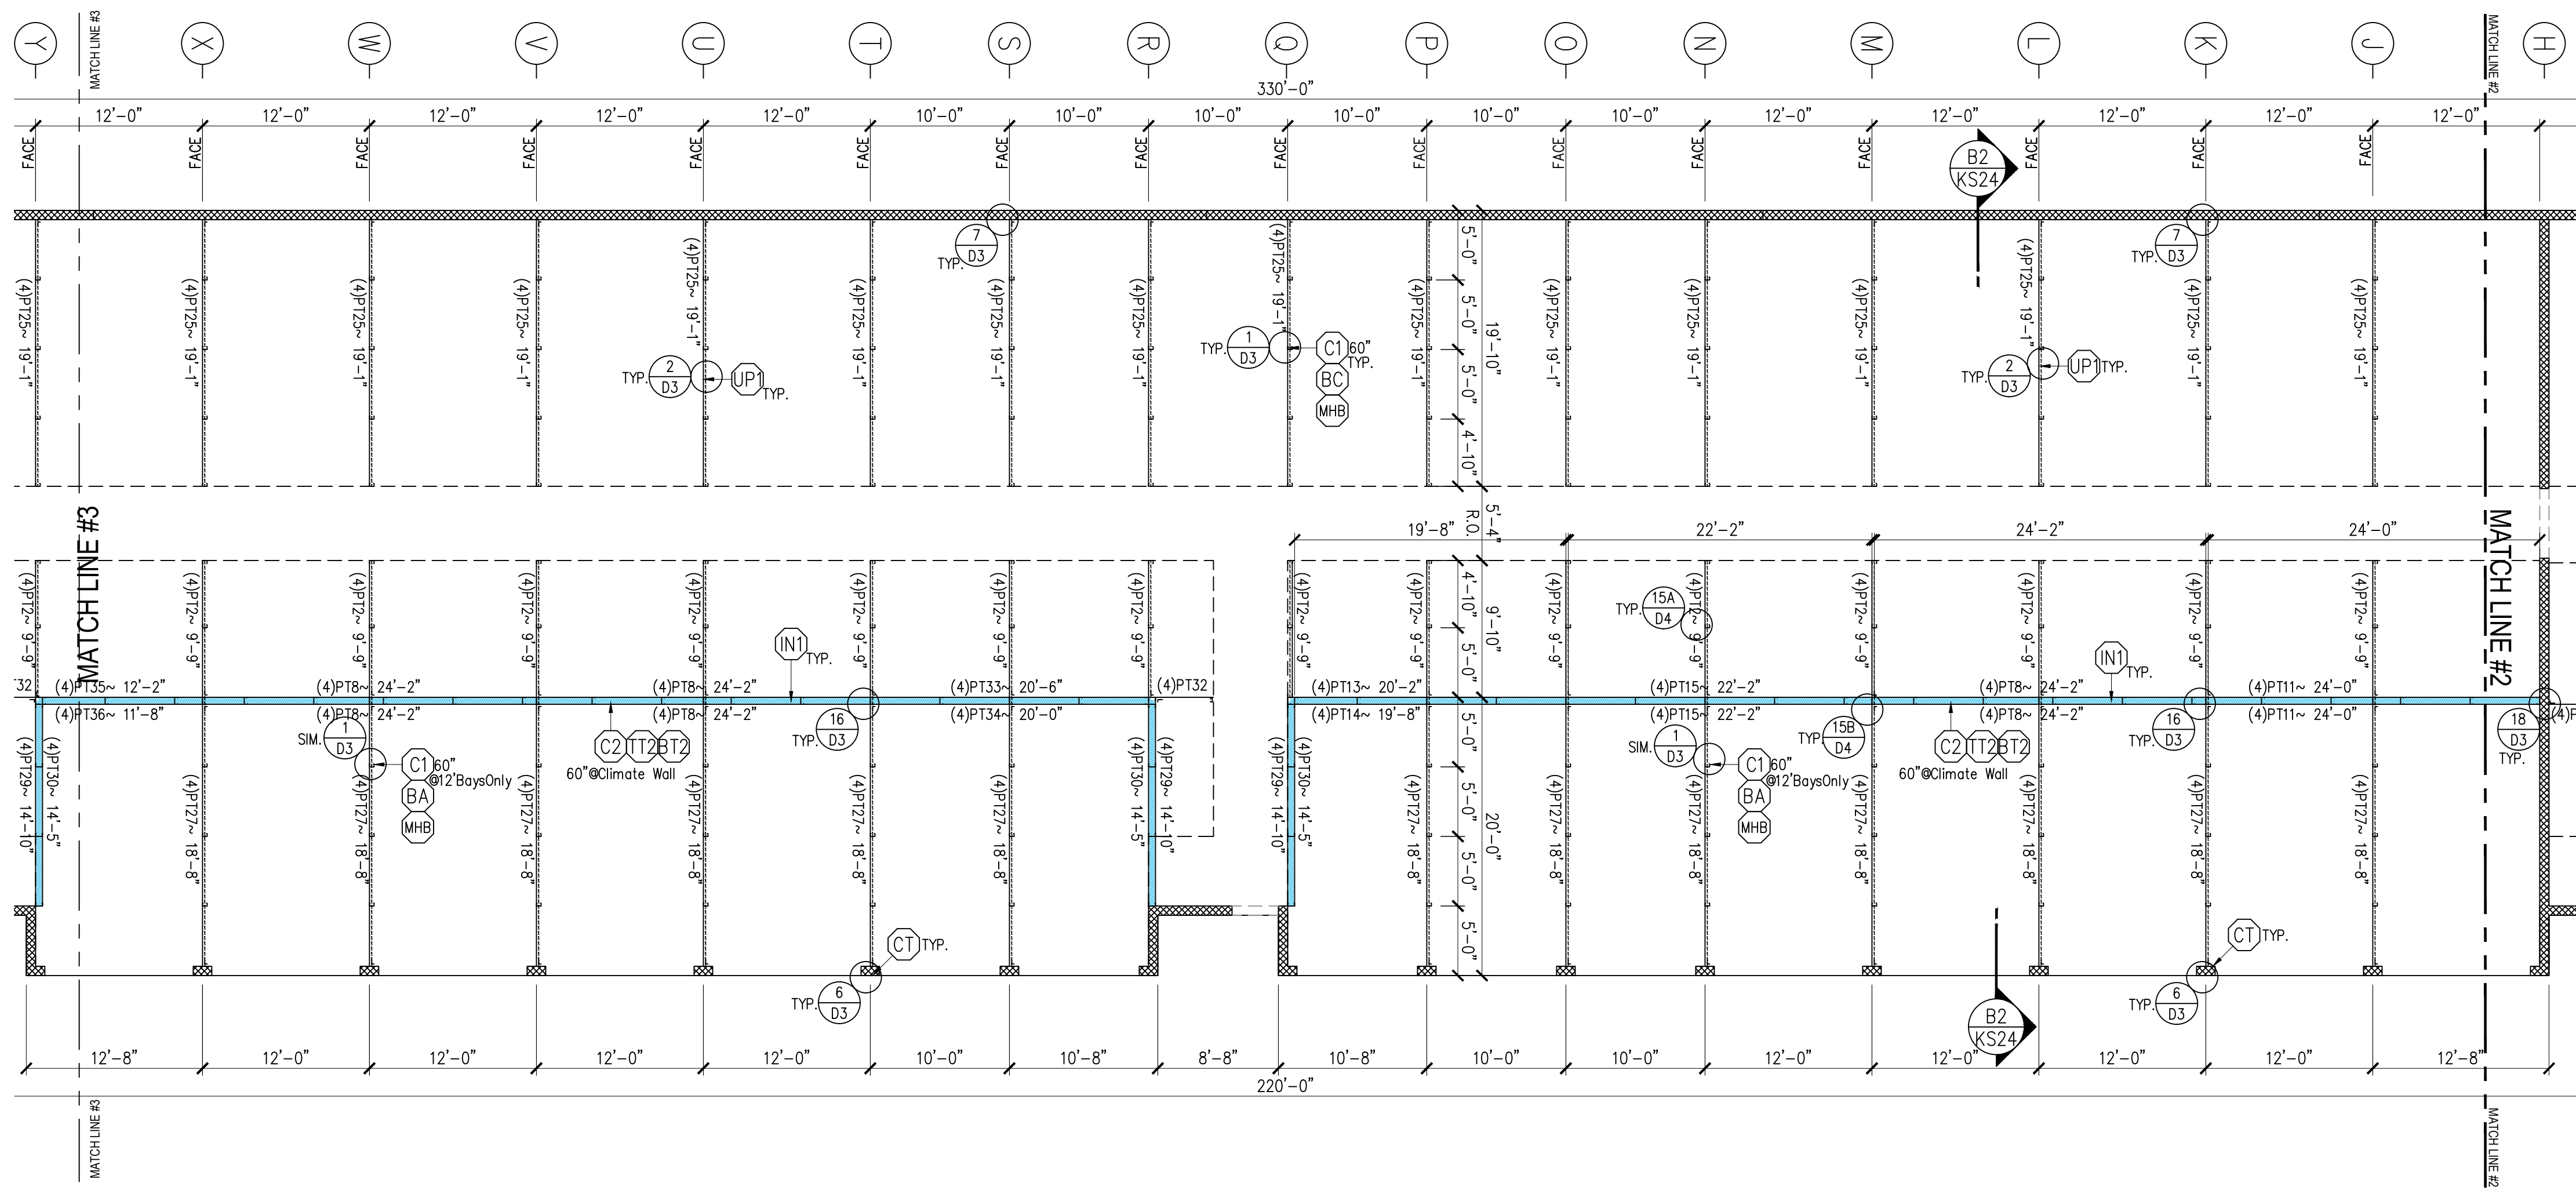

BUILDING 'B2' - PARTITION PLAN


SCALE = 1/8" = 1'-0"

 

ROOF LEVEL FRAMING SCHEDULE


THIS SCHEDULE IS FOR THE ENTIRE PROJECT SOME ITEMS MAY NOT BE SPECIFIED ON THIS PARTICULAR PLAN, SEE "MISC." COLUMN FOR MORE INFO. FOR EACH ITEM ON EACH FLOOR

SHAPE	W	F	Ga.	USAGE	SPACING	ANCHORS O/C	MISC.
C1	4"	2 1/2"	16	POSTS	PER CALL-OUT	N/A	
C2	6"	2 1/2"	16	POSTS	PER CALL-OUT	N/A	
B1	8"	2 1/2"	16	BEAMS	N/A	N/A	(6) #12 EA. CONN.
B2	8"	2 1/2"	12	BEAMS	N/A	N/A	(6) #12 EA. CONN.
OR	10"	2 1/2"	16	OUTRIGGER BEAMS	PER PLAN	N/A	(8) #12 EA. CONN.
H1	6"	2 1/2"	16	HEADER	CONT.	SEE MASONRY PLANS	
U1	4 1/8"	3"	16	TOP TRACK	N/A	N/A	
U2	4 1/8"	3"	16	BOTTOM TRACK	N/A	PER S.W. SCHED.	
U3	6 1/8"	3"	16	TOP TRACK	N/A	N/A	
U4	6 1/8"	3"	16	BOTTOM TRACK	N/A	PER S.W. SCHED.	
P1	4"	2 1/2"	14	PURLIN	PER PLAN	N/A	(4) #12 EA. CONN.
P2	12"	3"	12	PURLIN	PER PLAN	N/A	(8) #12 EA. CONN.
P3	8"	2 1/2"	14	PURLIN	PER PLAN	N/A	(6) #12 EA. CONN.
P4	10"	2 1/2"	16	PURLIN	PER PLAN	N/A	(8) #12 EA. CONN.
MSB	1 5/8"	1 1/2"	18	MID-SPAN BRACE	PER PLAN	PER DETAIL	(2) #12 EA. CONN.
SB	4"	4"	16	ZEE LEDGER	CONT.	N/A	SPECIAL BREAK SEE DETAIL PER PLAN
BA	3"	3"	16	CONT. BASE ANGLE	PER PLAN	PER CALL-OUT	(3) #12 EA. CONN. @12' UNITS
PB	3"	3"	16	POST BASE CLIP	PER PLAN	PER CALL-OUT	(3) #12 EA. CONN.
FS	N/A	4"	N/A	FLAT STRAP	PER PLAN	N/A	(4) #12 EA. CONN.
CT	2 1/2"	1 1/2"	18	CORNER TRACK	N/A	PER S.W. SCHED.	#12 TEKS PER S.W. SCHED.
VG	1 5/8"	1 1/2"	18	VERTICAL GIRT	PER PLAN	PER DETAIL	#12 TEKS PER S.W. SCHED.
RP	N/A	N/A	24	STANDING SEAM ROOF PANEL	N/A	N/A	PER MANUF. SPECS
UP	36"	N/A	26	U-PANEL PARTITION	N/A	N/A	#12 TEKS PER S.W. SCHED.
MHB	1 1/2"	1 1/4"	20	MID-HEIGHT BRACE	PER PLAN	N/A	(2) #12 TEKS EA. CONN.
PB	2"	2"	16	PURLIN BRACE	PER CALL-OUT	N/A	(2) #12 EA. CONN.
NI	N/A	N/A	N/A	WALL INSULATION	N/A	N/A	WALL INSULATION R-19
NI2	N/A	N/A	N/A	ROOF INSULATION	N/A	N/A	ROOF INSULATION R-30
NI3	N/A	N/A	N/A	ROOF INSULATION	N/A	N/A	ROOF INSULATION R-6
LP	36"	N/A	S.W.	U-PANEL LINER PANEL	N/A	N/A	#12 TEKS PER S.W. SCHED.
BC	3"	3"	16	POST BASE CLIP	PER PLAN	PER CALL-OUT	(3) #12 EA. CONN.

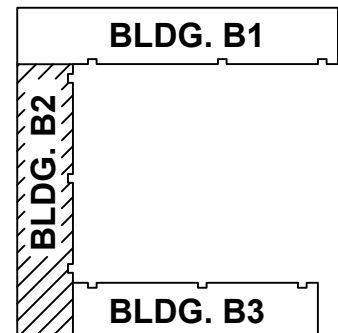

SITE INDEX:



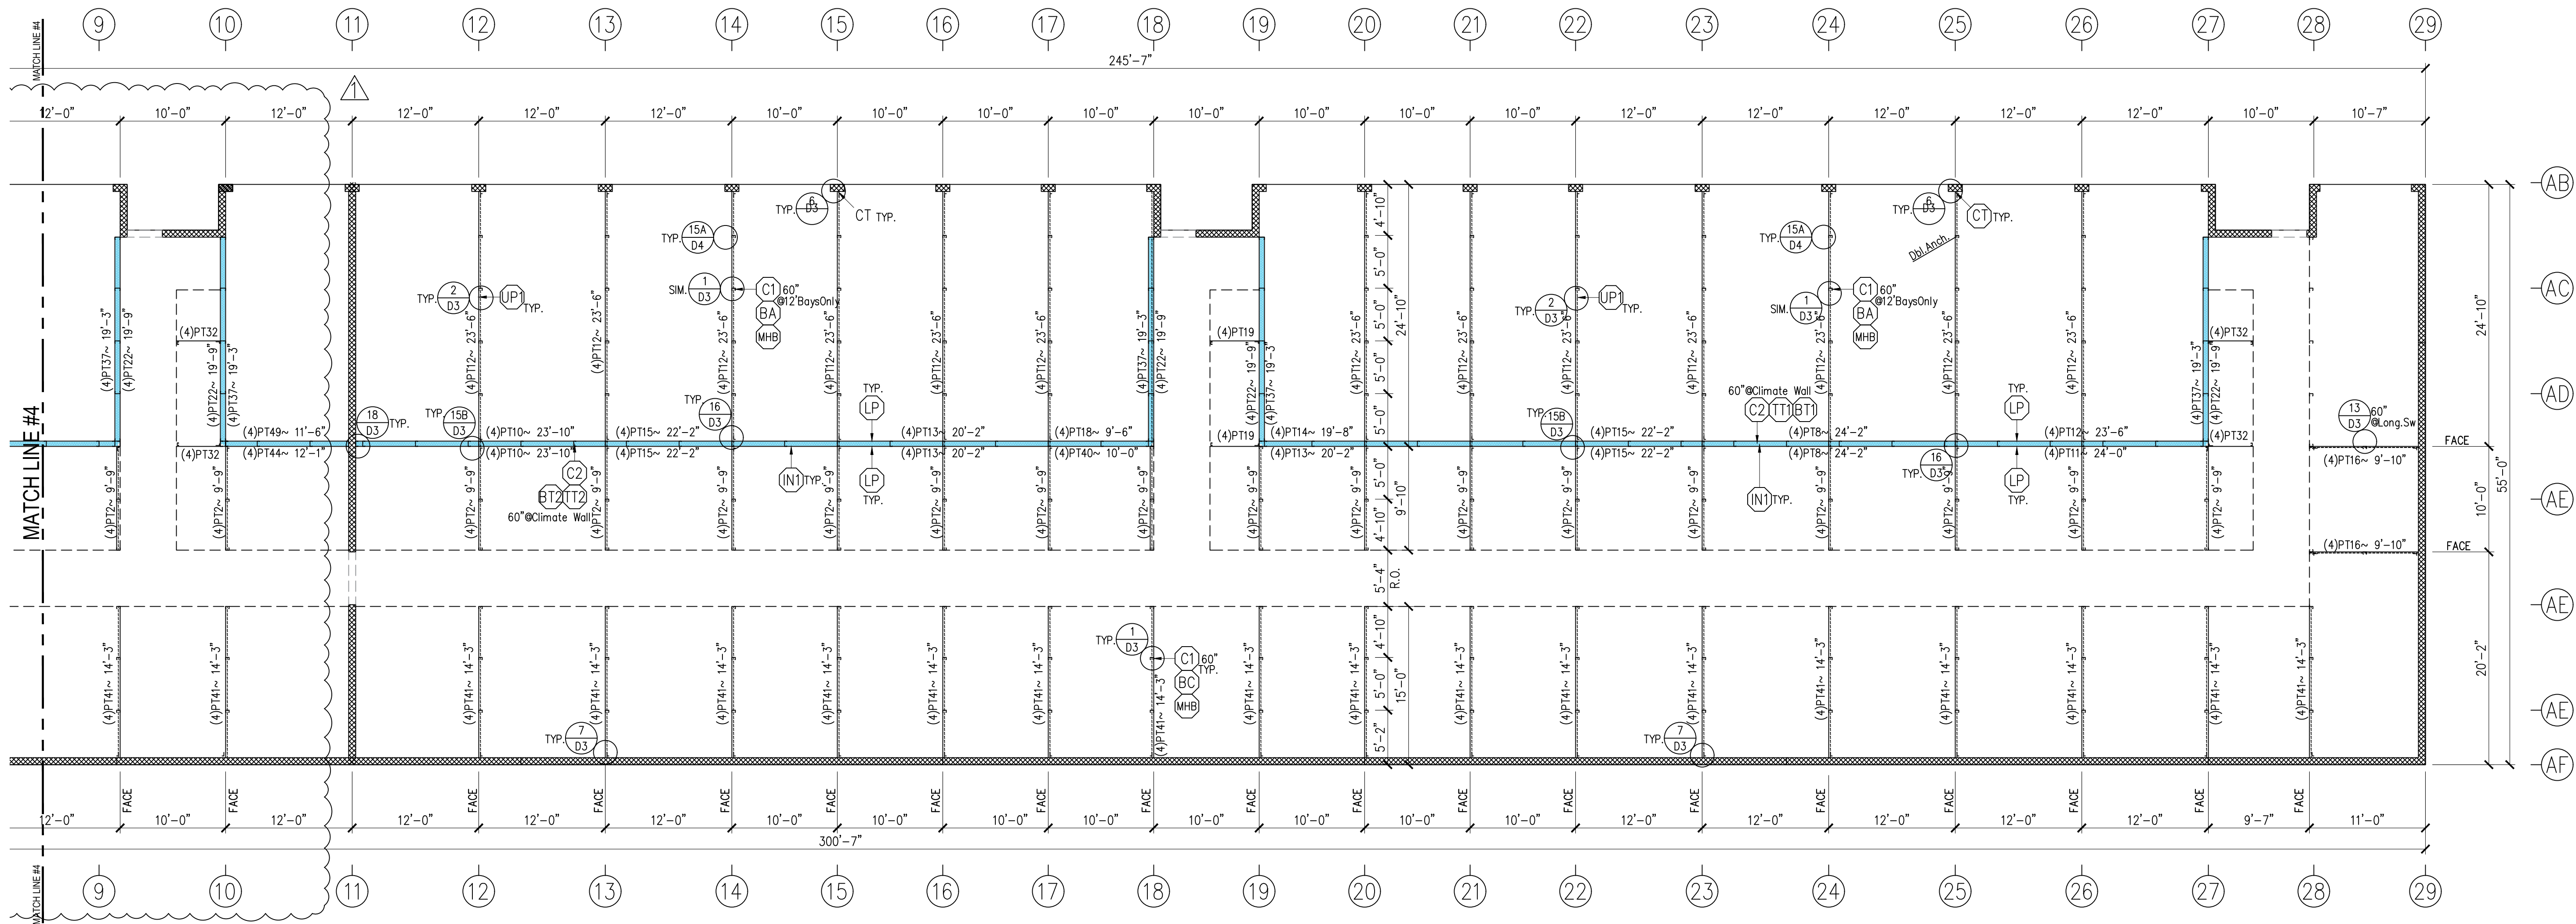

BUILDING 'B3' - PARTITION PLAN


SCALE = 1/8" = 1'-0"



ROOF LEVEL FRAMING SCHEDULE

THIS SCHEDULE IS FOR THE ENTIRE PROJECT SOME ITEMS MAY NOT BE SPECIFIED ON THIS PARTICULAR PLAN, SEE "MISC." COLUMN FOR MORE INFO. FOR EACH ITEM ON EACH FLOOR

Q	SHAPE	W	F	Ga.	USAGE	SPACING	ANCHORS O/C	MISC.
C1	C	4"	2 1/2"	16	POSTS	PER CALL-OUT	N/A	
C2	C	6"	2 1/2"	16	POSTS	PER CALL-OUT	N/A	
B1	C	8"	2 1/2"	16	BEAMS	N/A	N/A	(6) #12 EA. CONN.
B2	C	8"	2 1/2"	12	BEAMS	N/A	N/A	(6) #12 EA. CONN.
OR	C	10"	2 1/2"	16	OUTRIGGER BEAMS	PER PLAN	N/A	(8) #12 EA. CONN.
H1	H	2 1/2"	6		HEADER	CONT.	SEE MASONRY PLANS	
TT	U	3"	3"	16	TOP TRACK	N/A	N/A	
BT	U	4 1/8"	3"	16	BOTTOM TRACK	N/A	PER S.W. SCHED.	
TT	U	1/8"	3"	16	TOP TRACK	N/A	N/A	
BT	U	1/8"	3"	16	BOTTOM TRACK	N/A	PER S.W. SCHED.	
P1	Z	4"	2 1/2"	14	PURLIN	PER PLAN	N/A	(4) #12 EA. CONN.
P2	Z	12"	3"	12	PURLIN	PER PLAN	N/A	(8) #12 EA. CONN.
P3	Z	8"	2 1/2"	14	PURLIN	PER PLAN	N/A	(6) #12 EA. CONN.
P4	Z	10"	2 1/2"	16	PURLIN	PER PLAN	N/A	(8) #12 EA. CONN.
MSB	J	1 5/8"	1 1/2"	18	MID-SPAN BRACE	PER PLAN	PER DETAIL	(2) #12 EA. CONN.
L1	SB	4"	4"	16	ZEE LEDGER	CONT.	N/A	SPECIAL BREAK SEE DETAIL PER PLAN
BA	L	3"	3"	16	CONT. BASE ANGLE	PER PLAN	PER CALL-OUT	(3) #12 EA. CONN. @12' UNITS
PC	L	3"	3"	16	POST BASE CLIP	PER PLAN	PER CALL-OUT	(3) #12 EA. CONN.
FS	N/A	4"	N/A	16	FLAT STRAP	PER PLAN	N/A	(4) #12 EA. CONN.
CT	L	2 1/2"	1 1/2"	18	CORNER TRACK	N/A	PER S.W. SCHED.	#12 TEKS PER S.W. SCHED.
VC	J	1 5/8"	1 1/2"	18	VERTICAL GIRT	PER PLAN	PER DETAIL	#12 TEKS PER S.W. SCHED.
RP	N/A	N/A	N/A	24	STANDING SEAM ROOF PANEL	N/A	N/A	PER MANUF. SPECS
UP	U	36"	N/A	26	U-PANEL PARTITION	N/A	N/A	#12 TEKS PER S.W. SCHED.
MHB	J	1 1/2"	1 1/4"	20	MID-HEIGHT BRACE	PER PLAN	N/A	(2) #12 TEKS EA. CONN.
PB	L	2"	2"	16	PURLIN BRACE	PER CALL-OUT	N/A	(2) #12 EA. CONN.
NI	N/A	N/A	N/A	N/A	WALL INSULATION	N/A	N/A	WALL INSULATION R-19
NI	N/A	N/A	N/A	N/A	ROOF INSULATION	N/A	N/A	ROOF INSULATION R-30
NI	N/A	N/A	N/A	N/A	ROOF INSULATION	N/A	N/A	ROOF INSULATION R-6
LP	U	36"	N/A	S.W.	U-PANEL LINER PANEL	N/A	N/A	#12 TEKS PER S.W. SCHED.
BC	L	3"	3"	16	POST BASE CLIP	PER PLAN	PER CALL-OUT	(3) #12 EA. CONN.

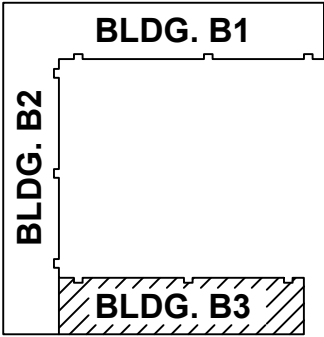

SITE INDEX:



SAMPLE PROJECT