


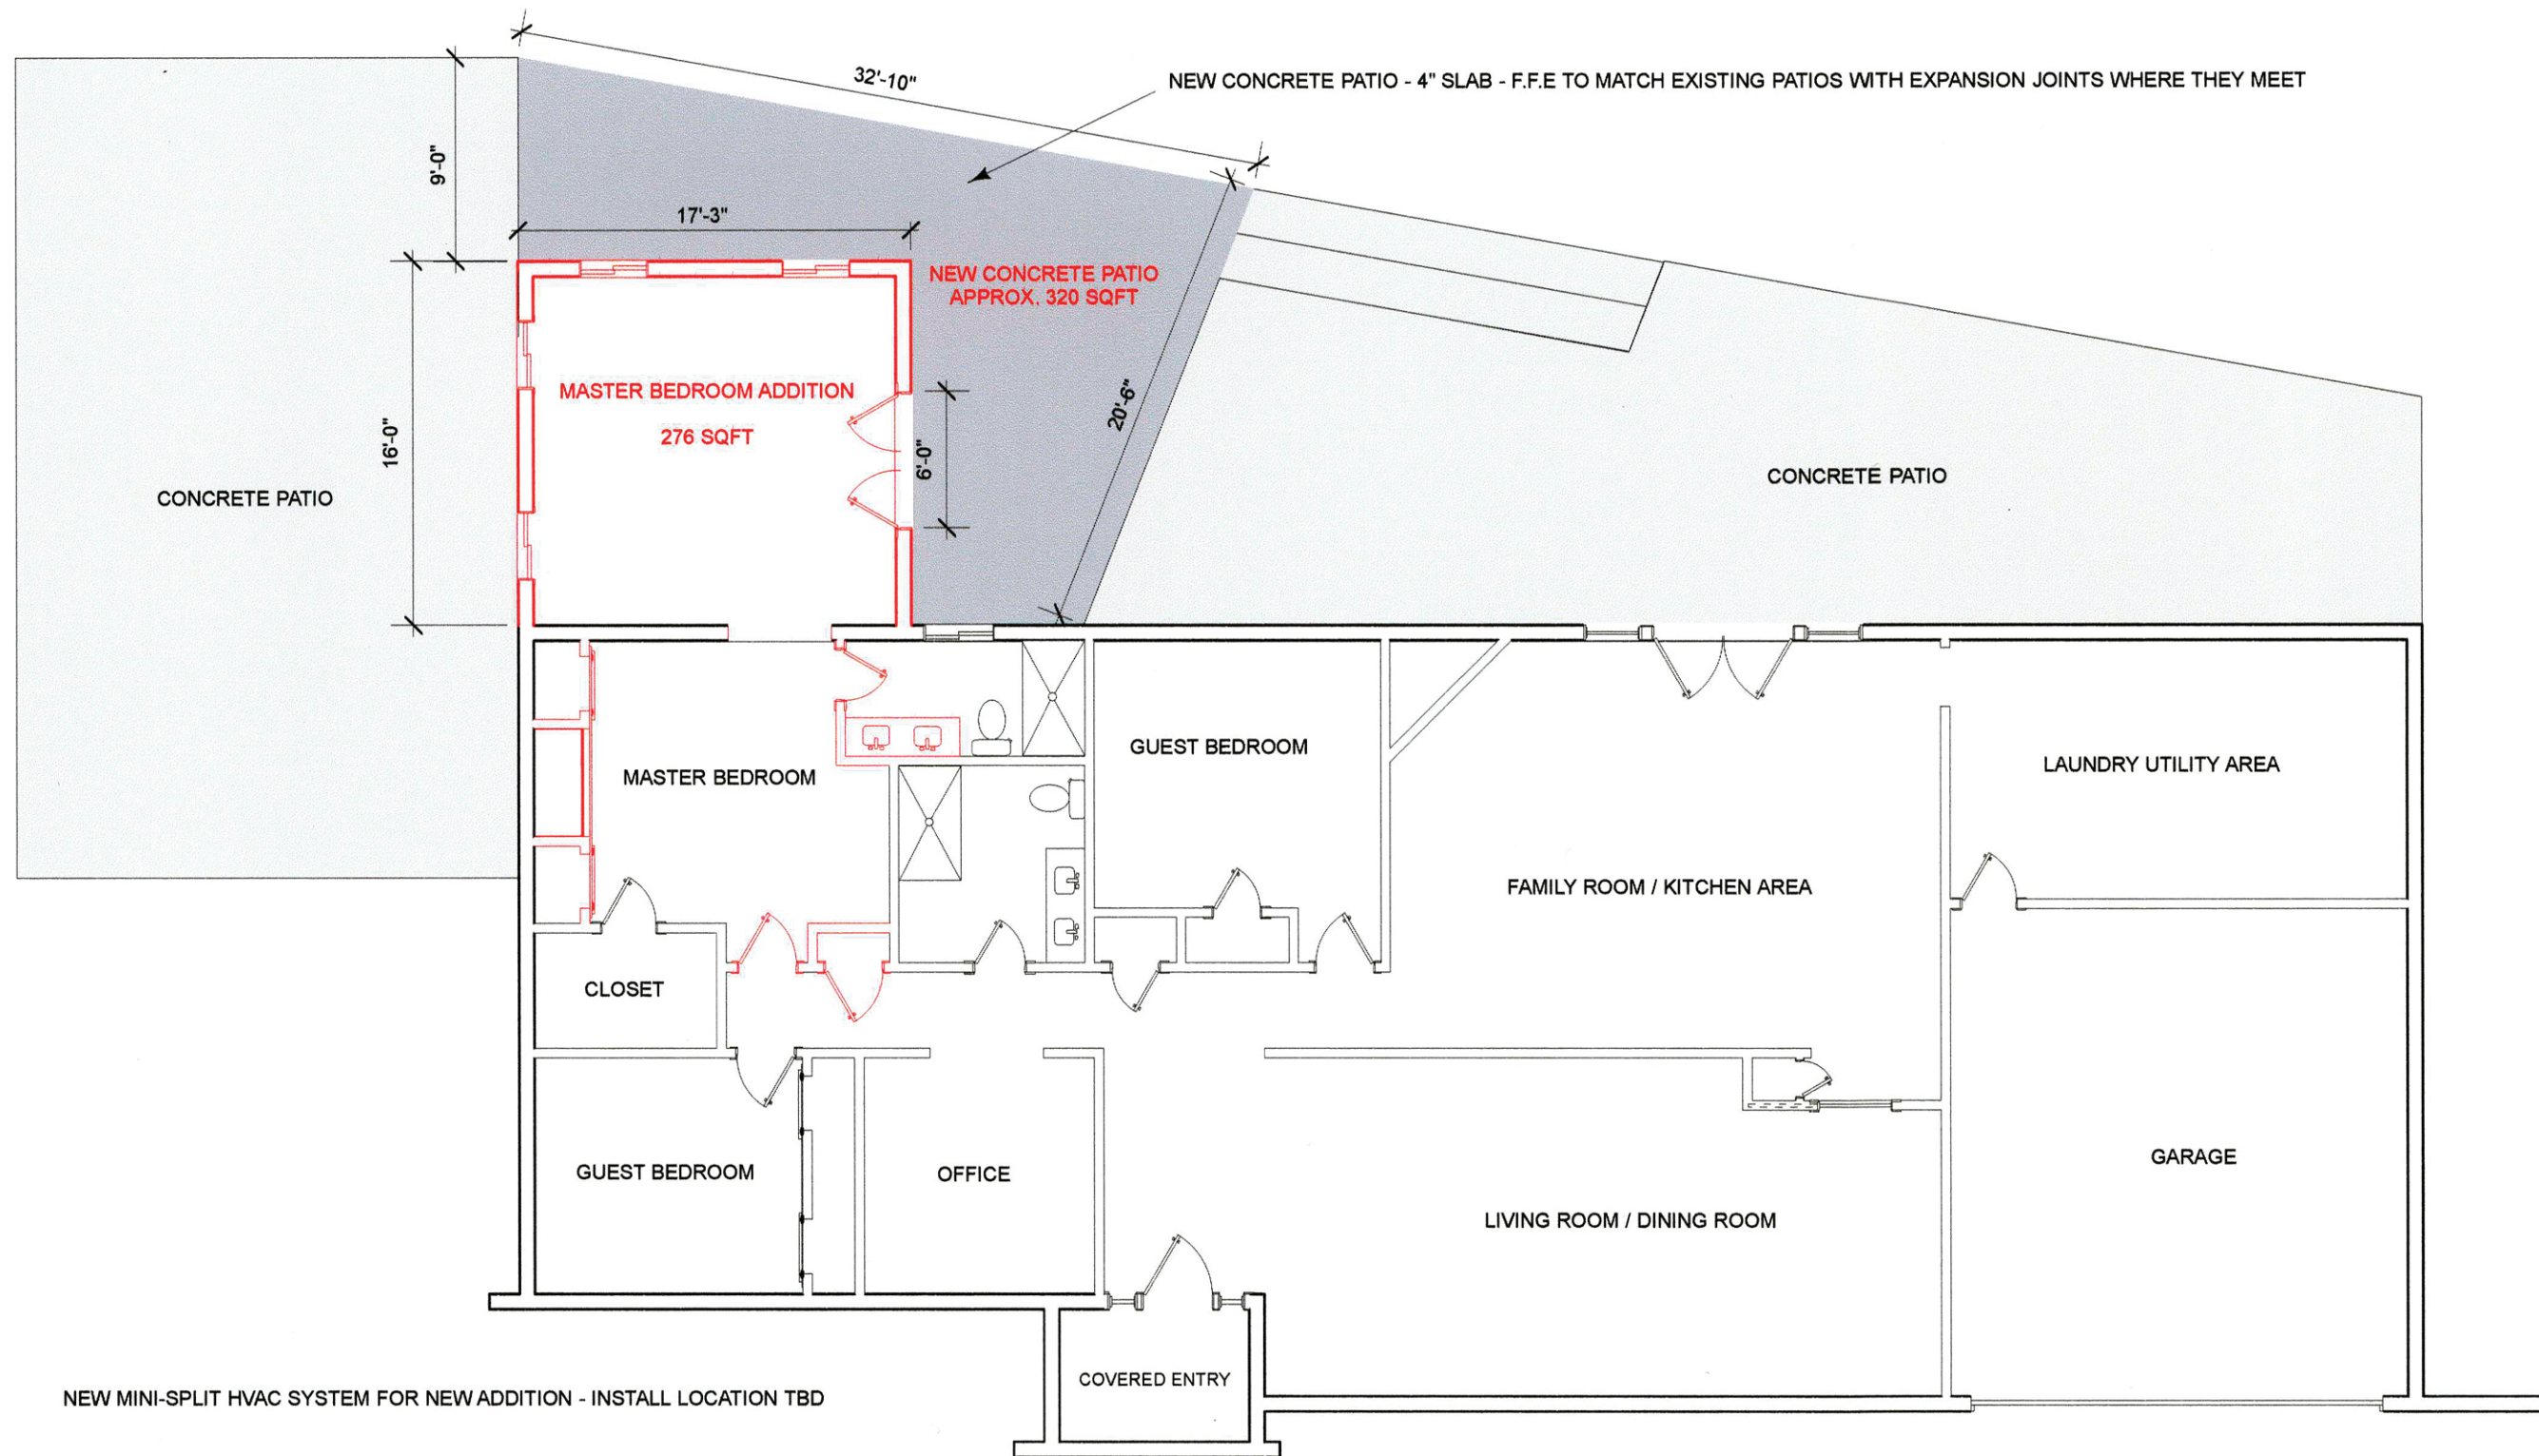

PROPOSED FLOOR PLAN

TC Contracting
9320 E Mikelyn Lane
Tucson AZ 85710
(520) 347 4810
www.TCContracting.net

Job Name: **Silcox Residence Addition Project**
2460 W Rapallo Way
Tucson AZ 85741

Description:

PROPOSED FLOOR PLAN

Date:

12/27/2018

Sheet No:

3

Scale:

1/8" = 1'0"

Drawn By:

TC

TC
CONTRACTING