


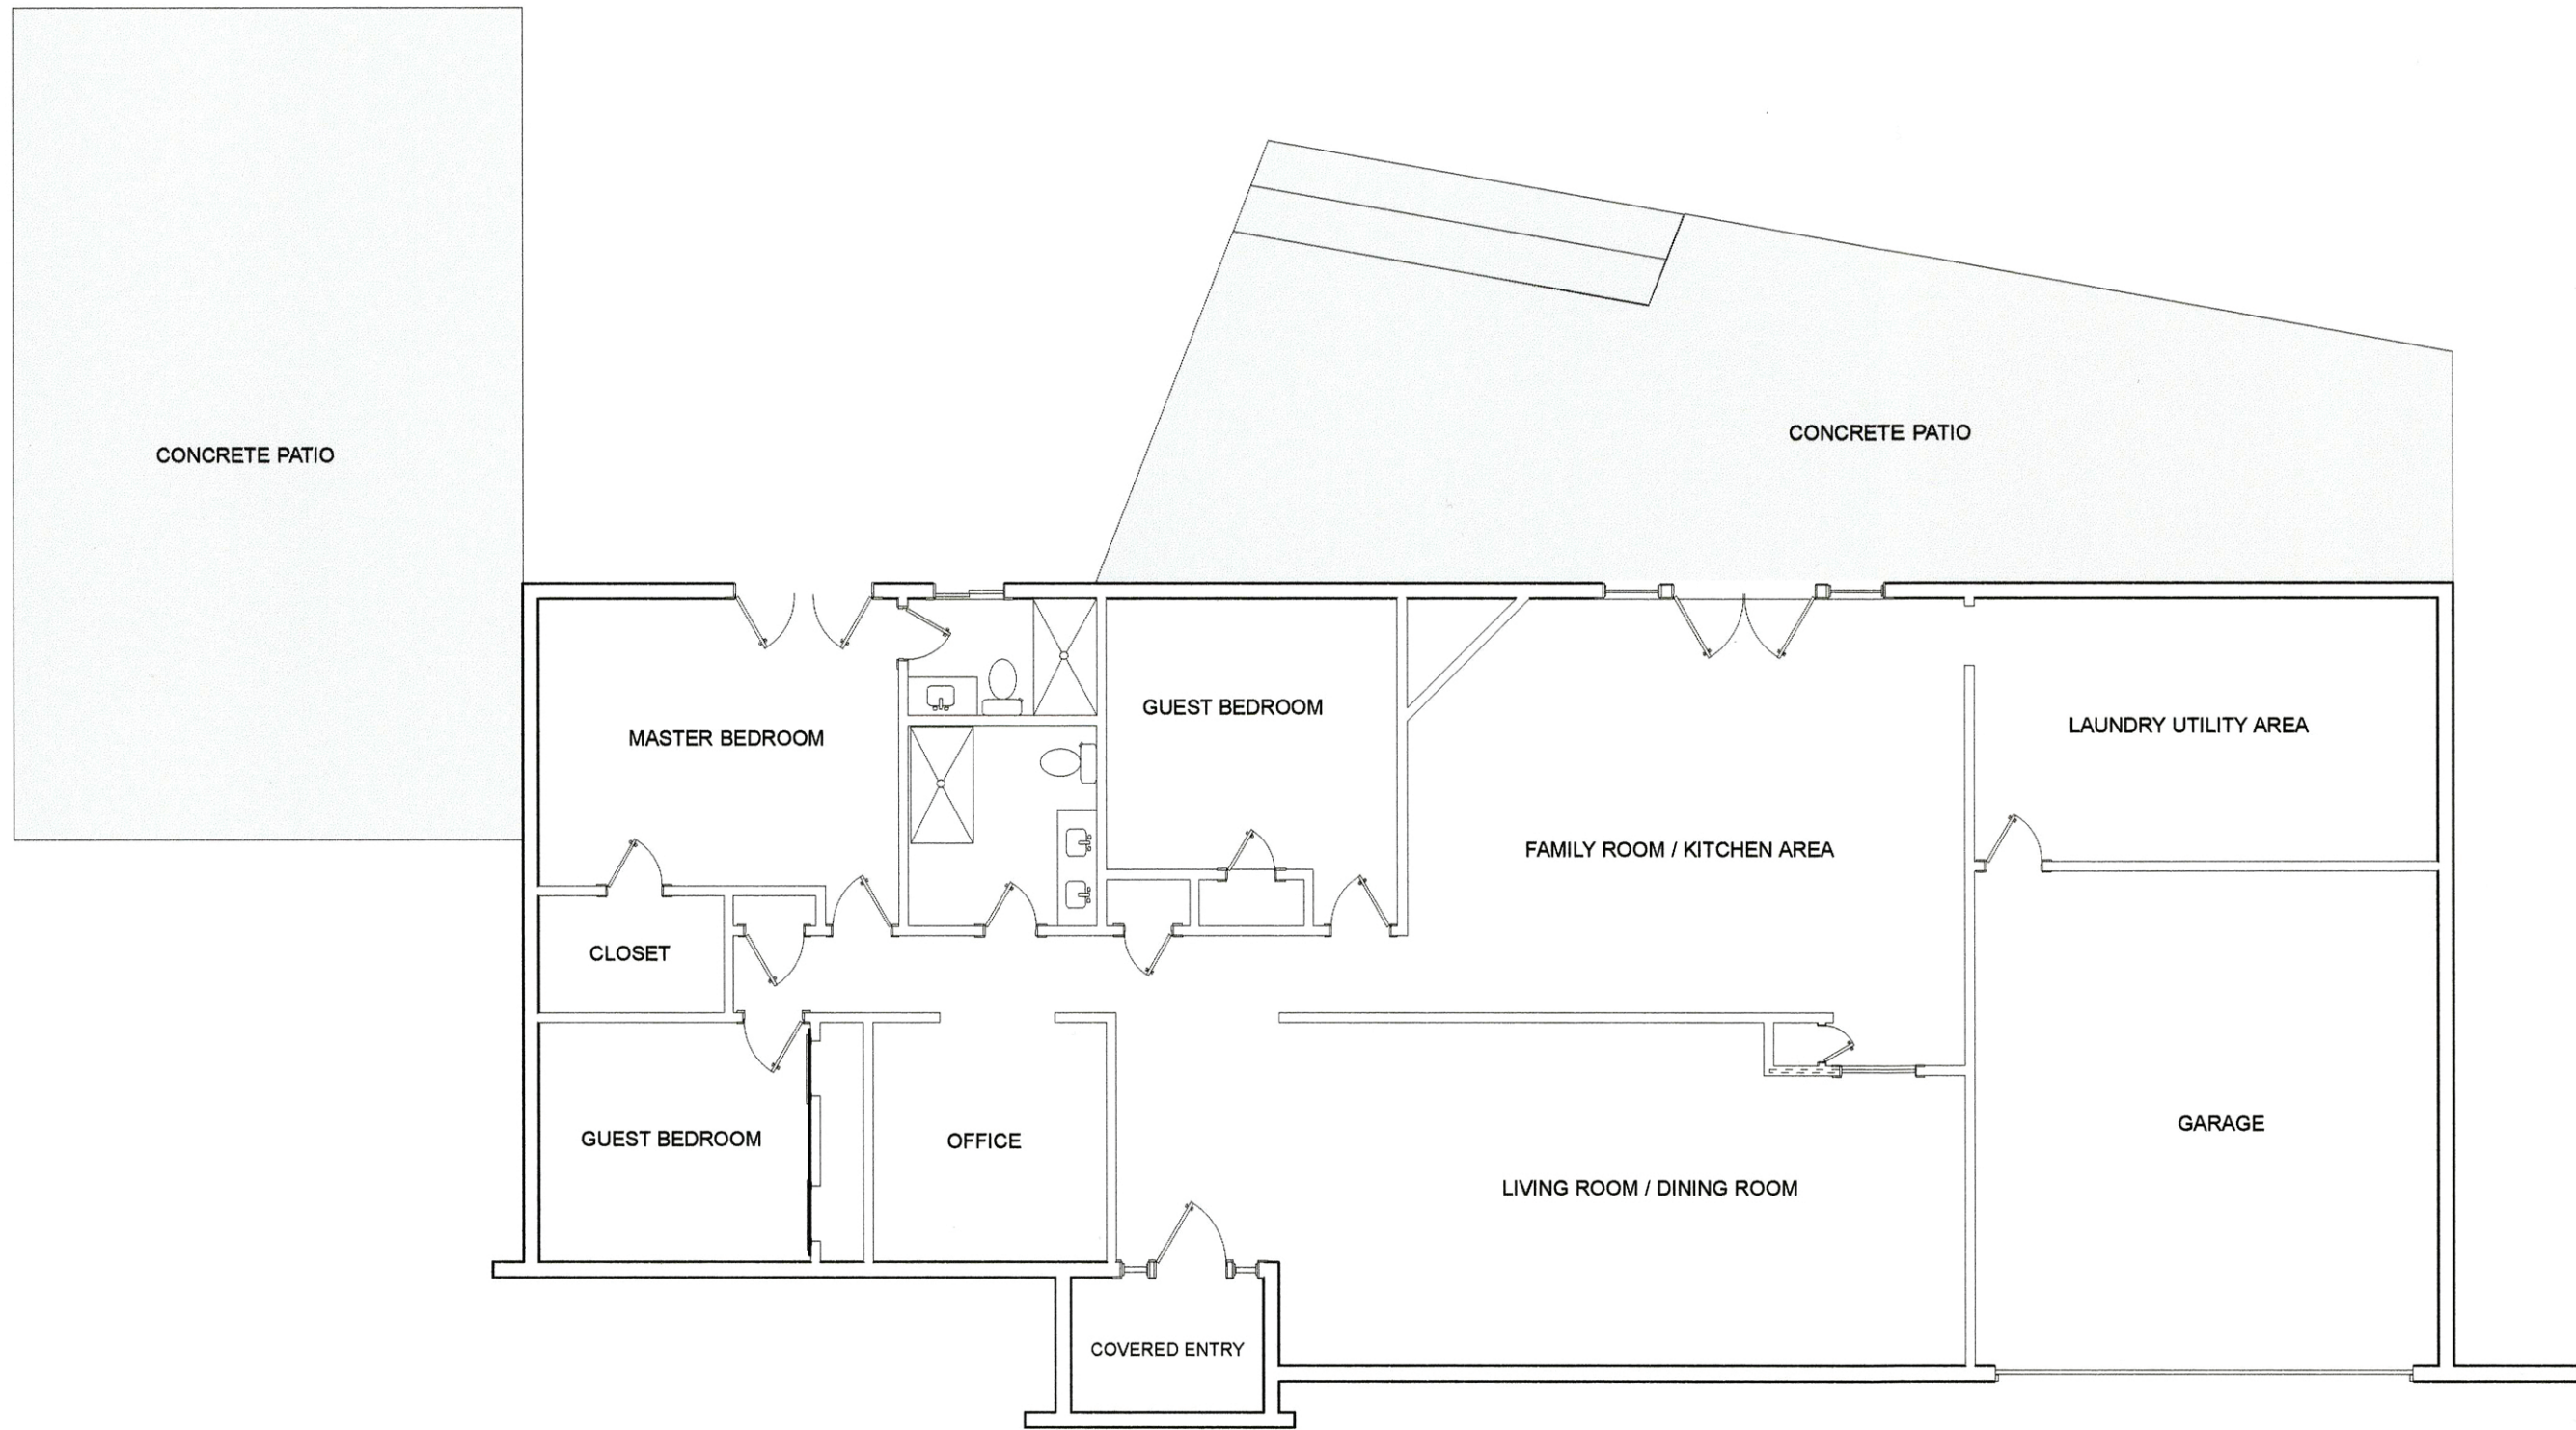

EXISTING FLOOR PLAN

**TC Contracting**

9320 E Mikelyn Lane  
Tucson AZ 85710  
(520) 347 4810  
[www.TCContracting.net](http://www.TCContracting.net)

Job Name: **Silcox Residence Addition Project**  
2460 W Rapallo Way  
Tucson AZ 85741

Description:

EXISTING FLOOR PLAN

Date:

12/27/2018

Sheet No:

2

Scale:

1/8" = 1'0"

Drawn By:

TC