
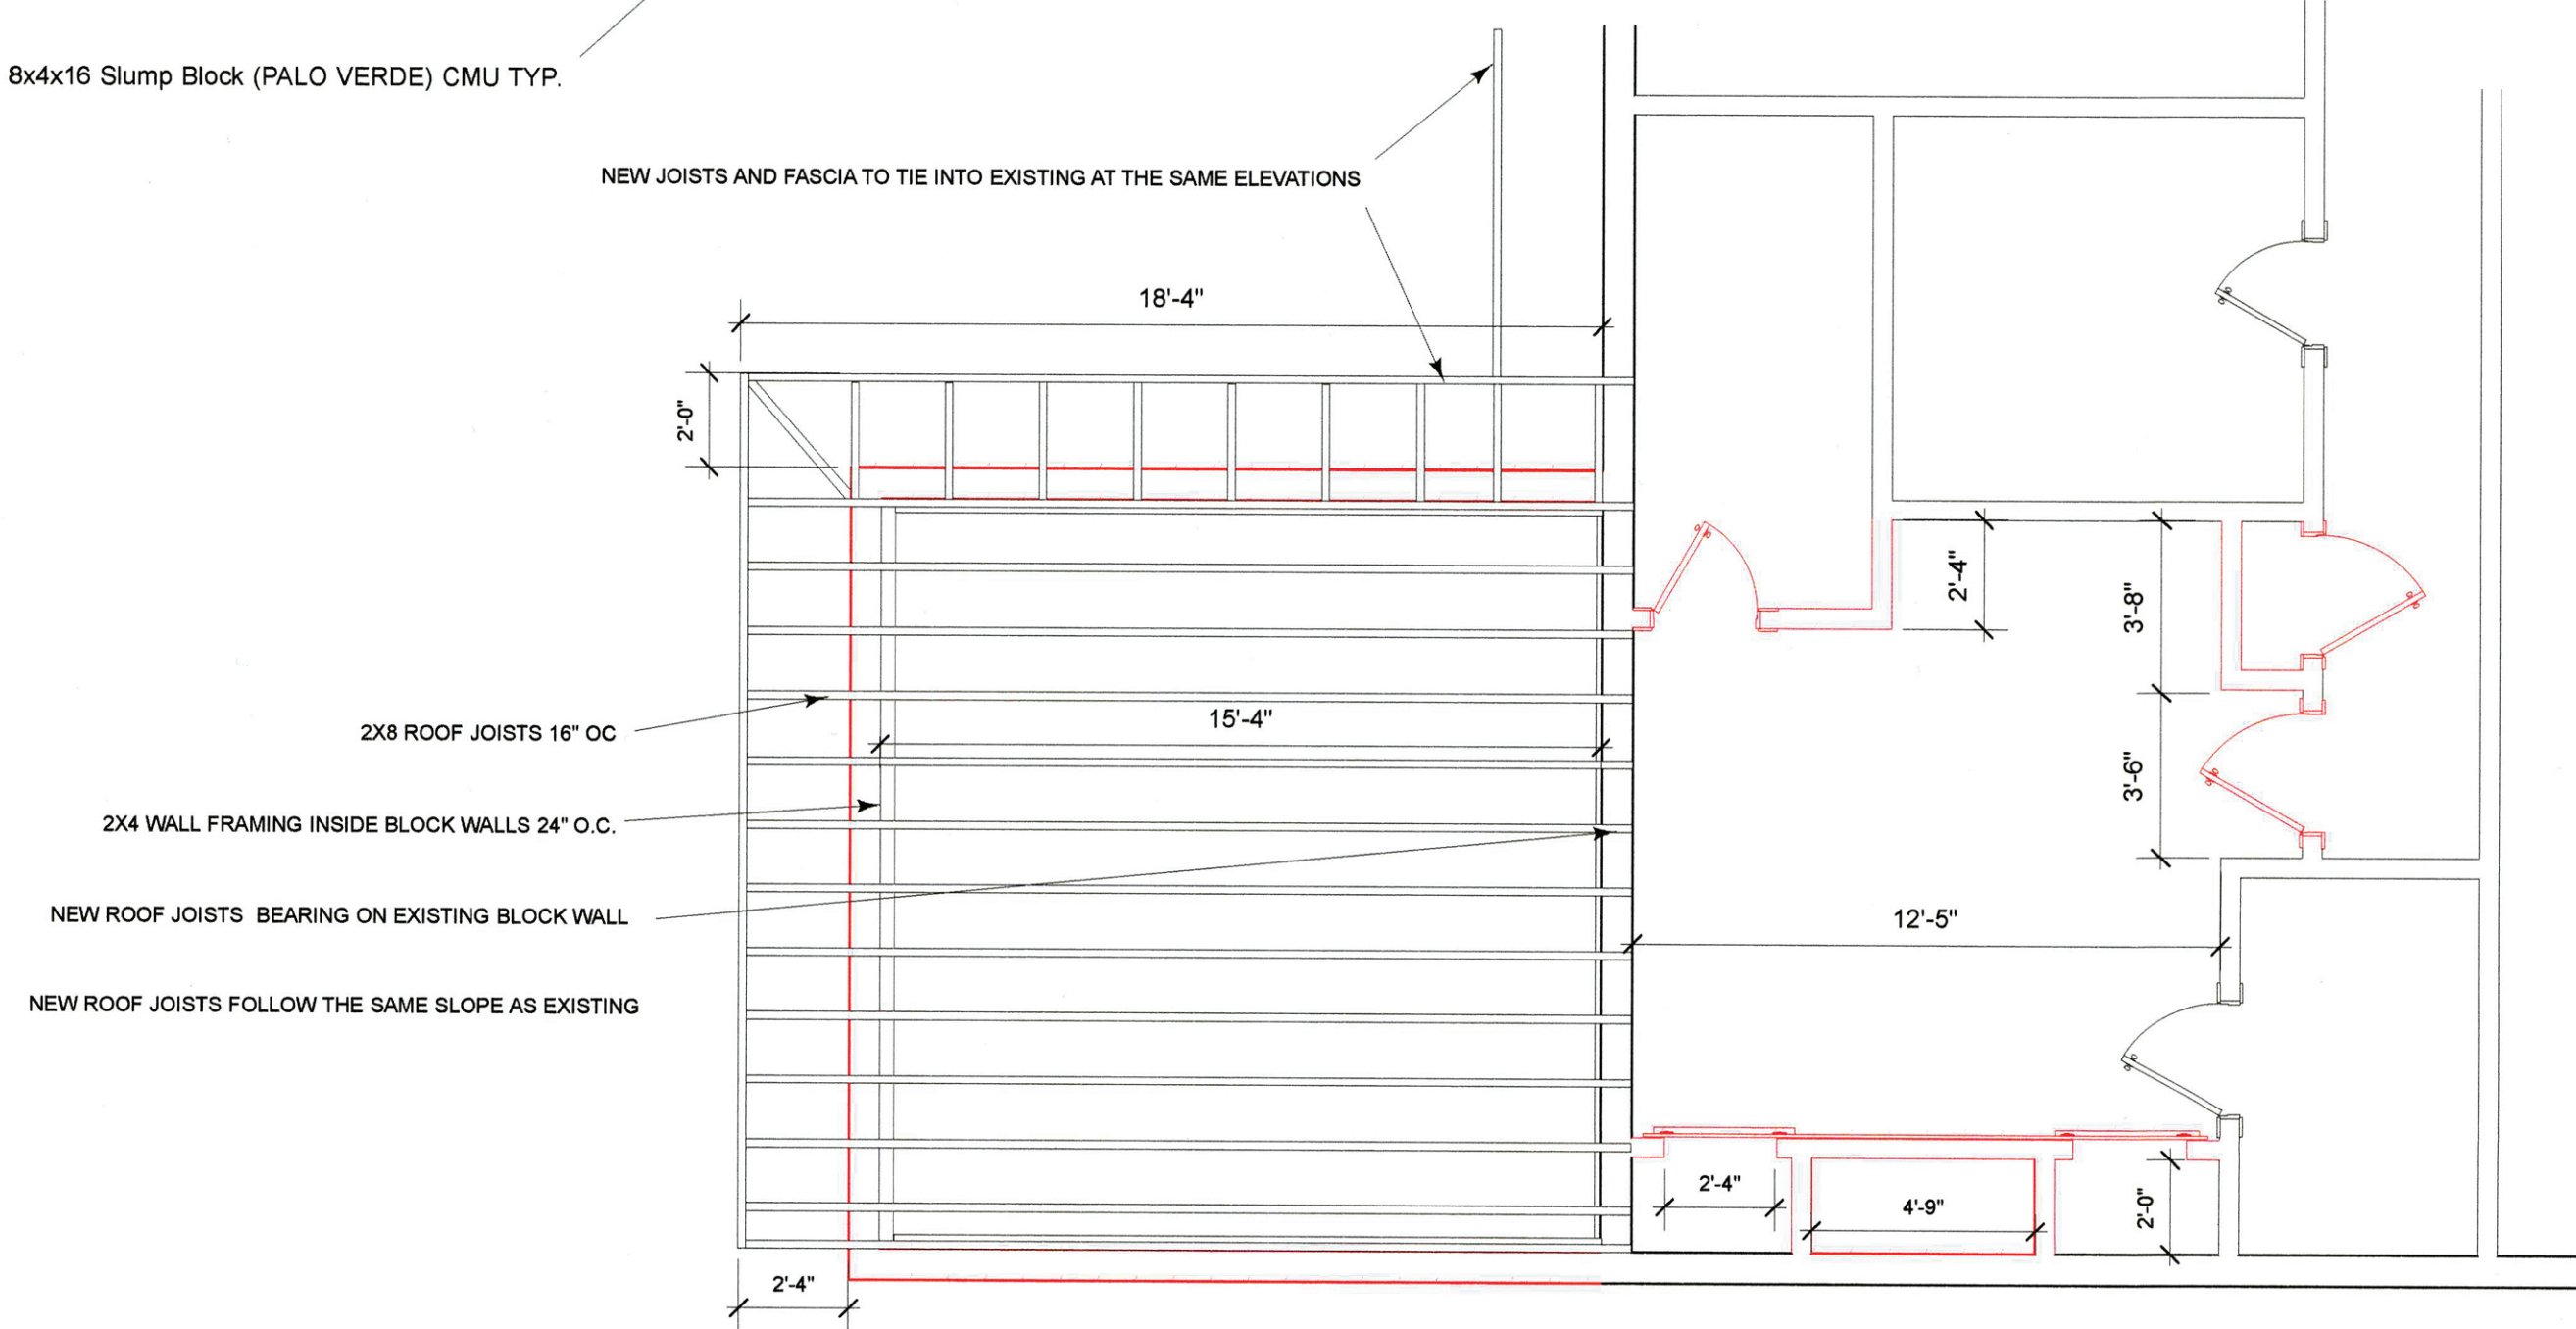
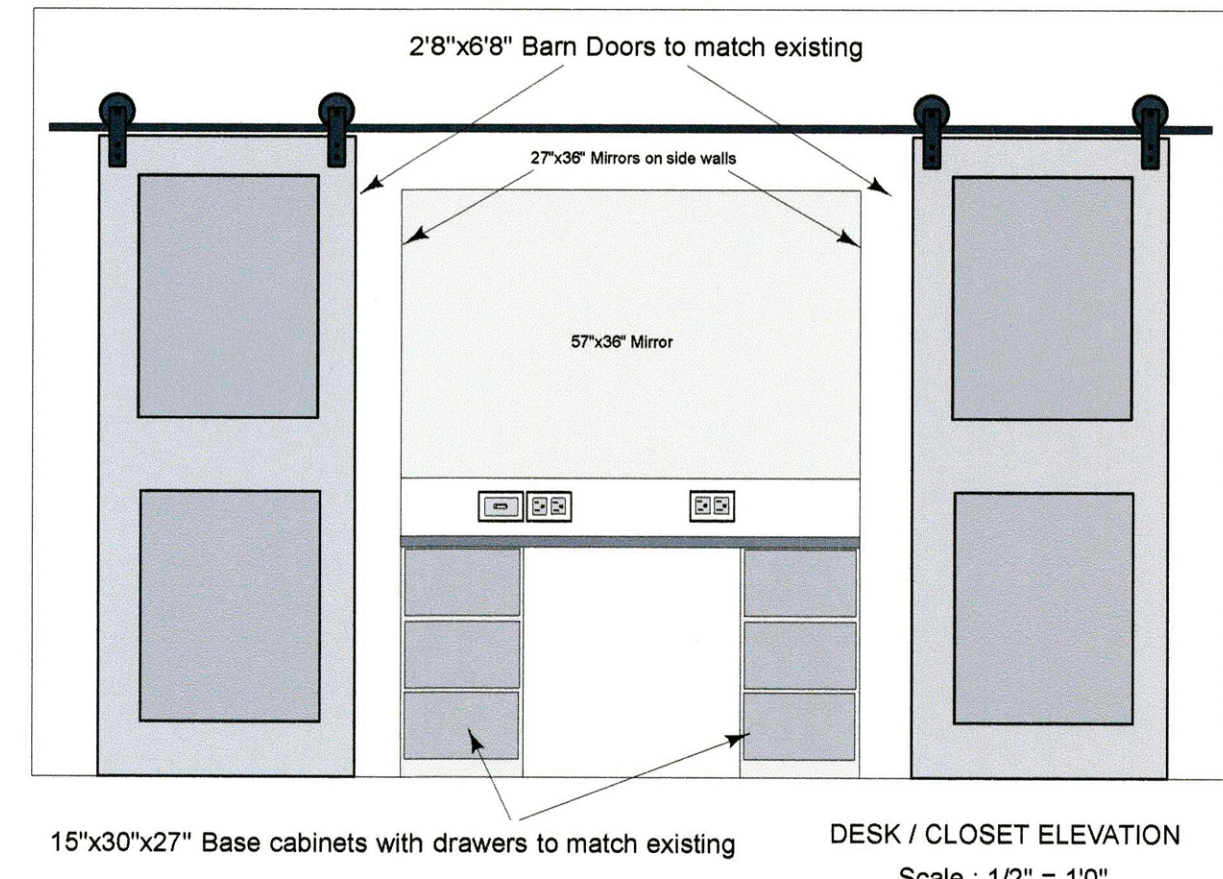


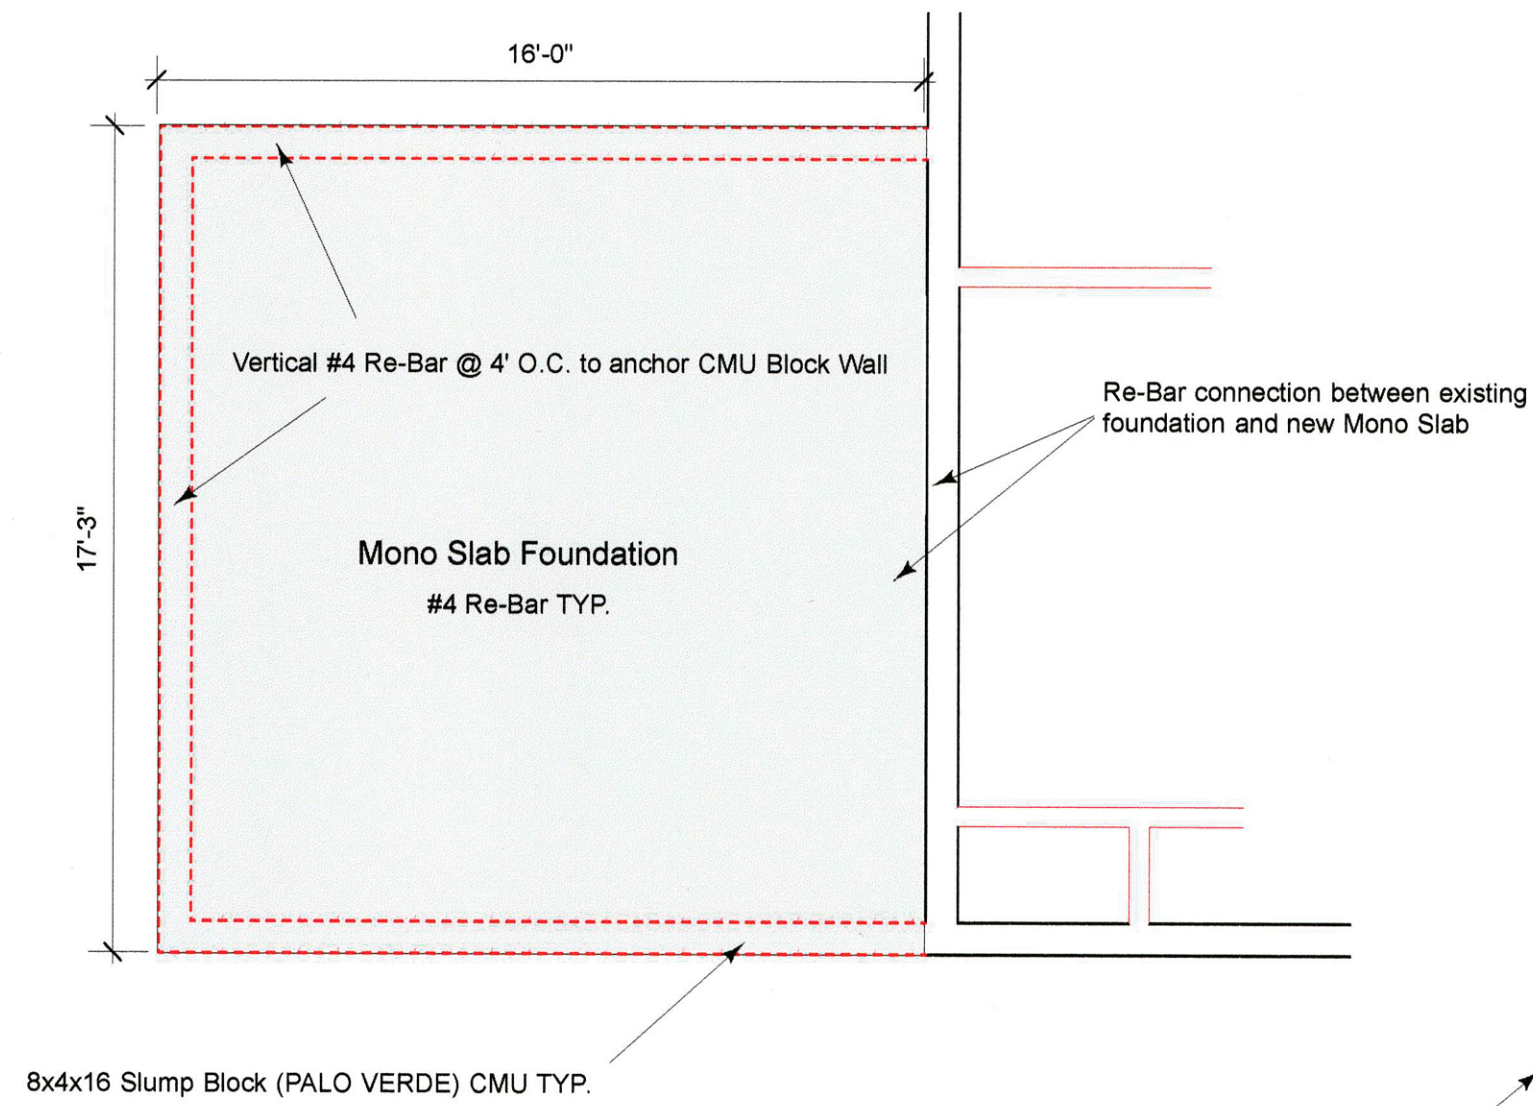

TC Contracting 9320 E Mikelyn Lane Tucson AZ 85710 (520) 347 4810 www.TCContracting.net	Description: ROOF FRAMING AND FOUNDATION PLAN AND DESK ELEVATION	Date: 12/27/2018	Sheet No: 6
	Scale: Scale : 1/4" = 1'0"	Drawn By: TC	Job Name: Silcox Residence Addition Project 2460 W Rapallo Way Tucson AZ 85741