

SOUTH ELEVATION



NORTH ELEVATION

NEW 3'0"X5'0" WINDOW UNITS


17'-3"

8X4X16 SLUMPBLOCK CMU TO MATCH EXISTING

2X8 FALSE HEADERS TO MATCH EXISTING

NEW 3'0"X5'0" WINDOW UNITS

F.F.E. = EXISTING

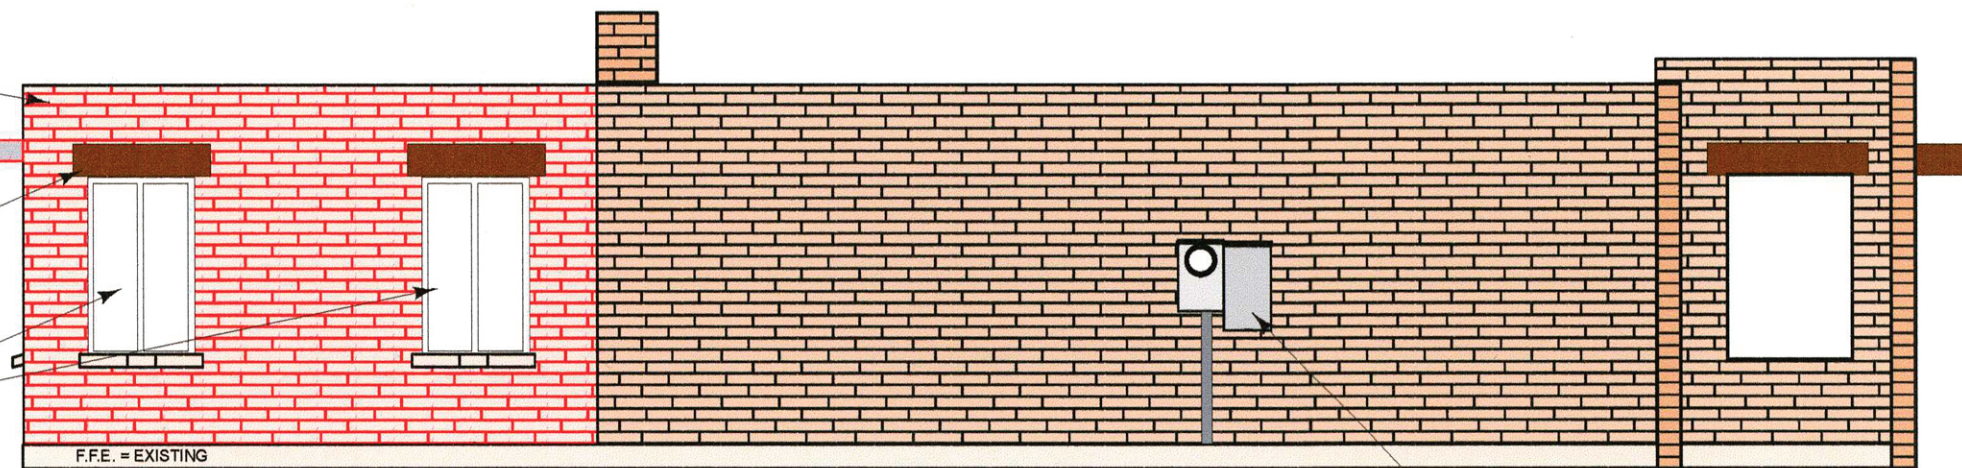


WEST ELEVATION

EXISTING 200 AMP ELECTRIC SERVICE TO BE UPGRADED

276 SQUARE FOOT

PROPOSED ADDITION REPRESENTED IN RED

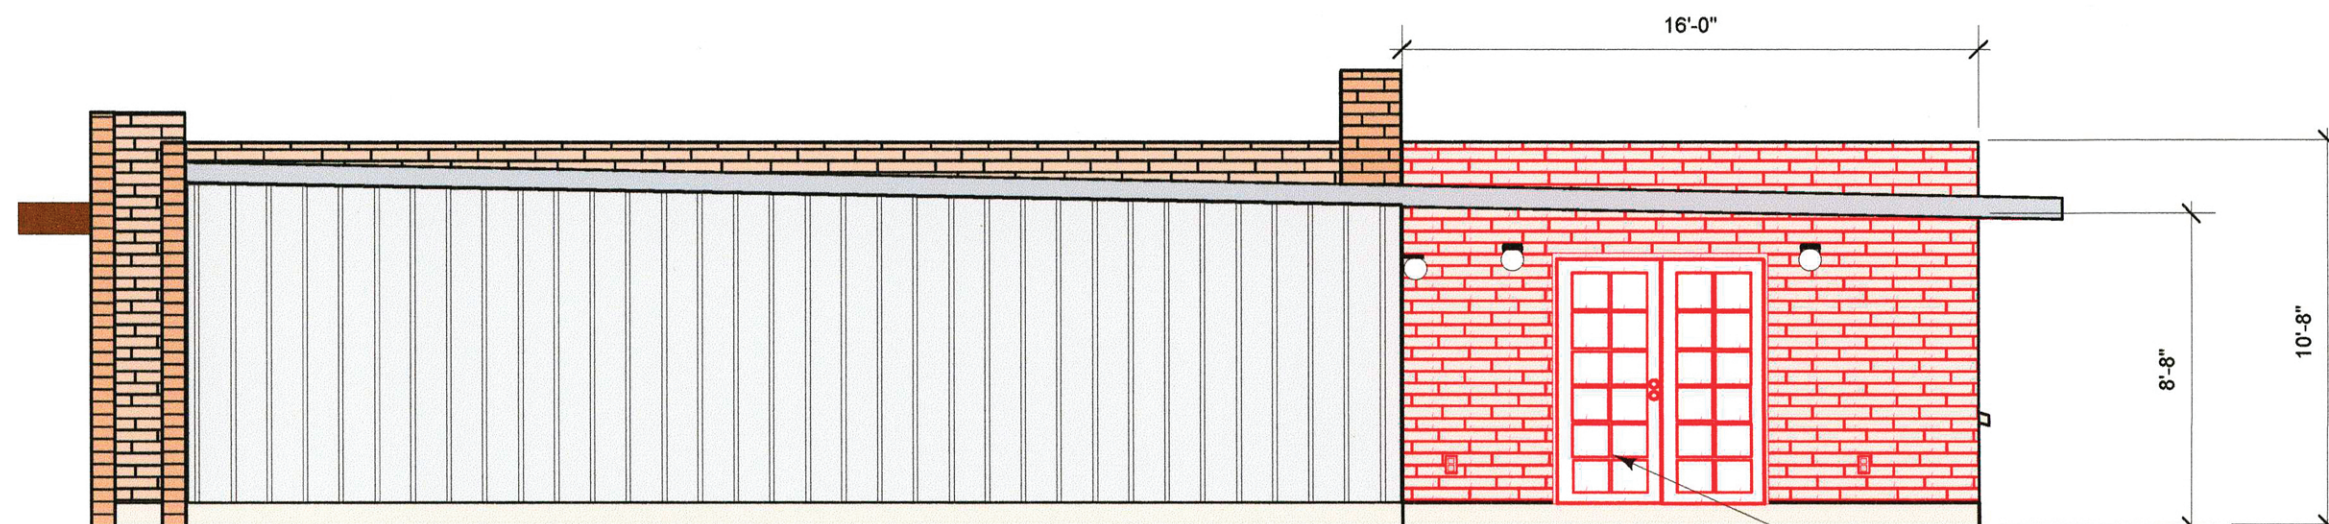

EAST ELEVATION

NEW 6'0"X6'8" FRENCH DOORS

ELEVATIONS

3/16" = 1'0"

Sheet no. 4

TC Contracting
9320 E Mikelyn Lane
Tucson AZ 85710
(520) 347 4810

www.TCContracting.net

Job Name: **Silcox Residence Addition Project**
2460 W Rapallo Way
Tucson AZ 85741

TC
CONTRACTING