

3 Floor Plan with Posts and Beams  
Scale: 1/4" = 1'-0"

BEAM SCHEDULE


- B201 (6x12) DF - L #2
- B202 (5-1/2x13-1/2) 24 - 1.8E WS
- B203 (5-1/2x14) 24 - 1.8E WS
- B204 (5-1/2x16) 24 - 1.8E WS
- B205 (3-1/2x11-1/4) 24 - 1.8E WS

COLUMN SCHEDULE

All interior posts will be 6x6 DF - L#1 except as noted on the front wall  
All Exterior posts will be 6x6 PT or Cedar

HEADER SCHEDULE

All other Bearing Wall Headers will be 4x10 DF-L #2 or better

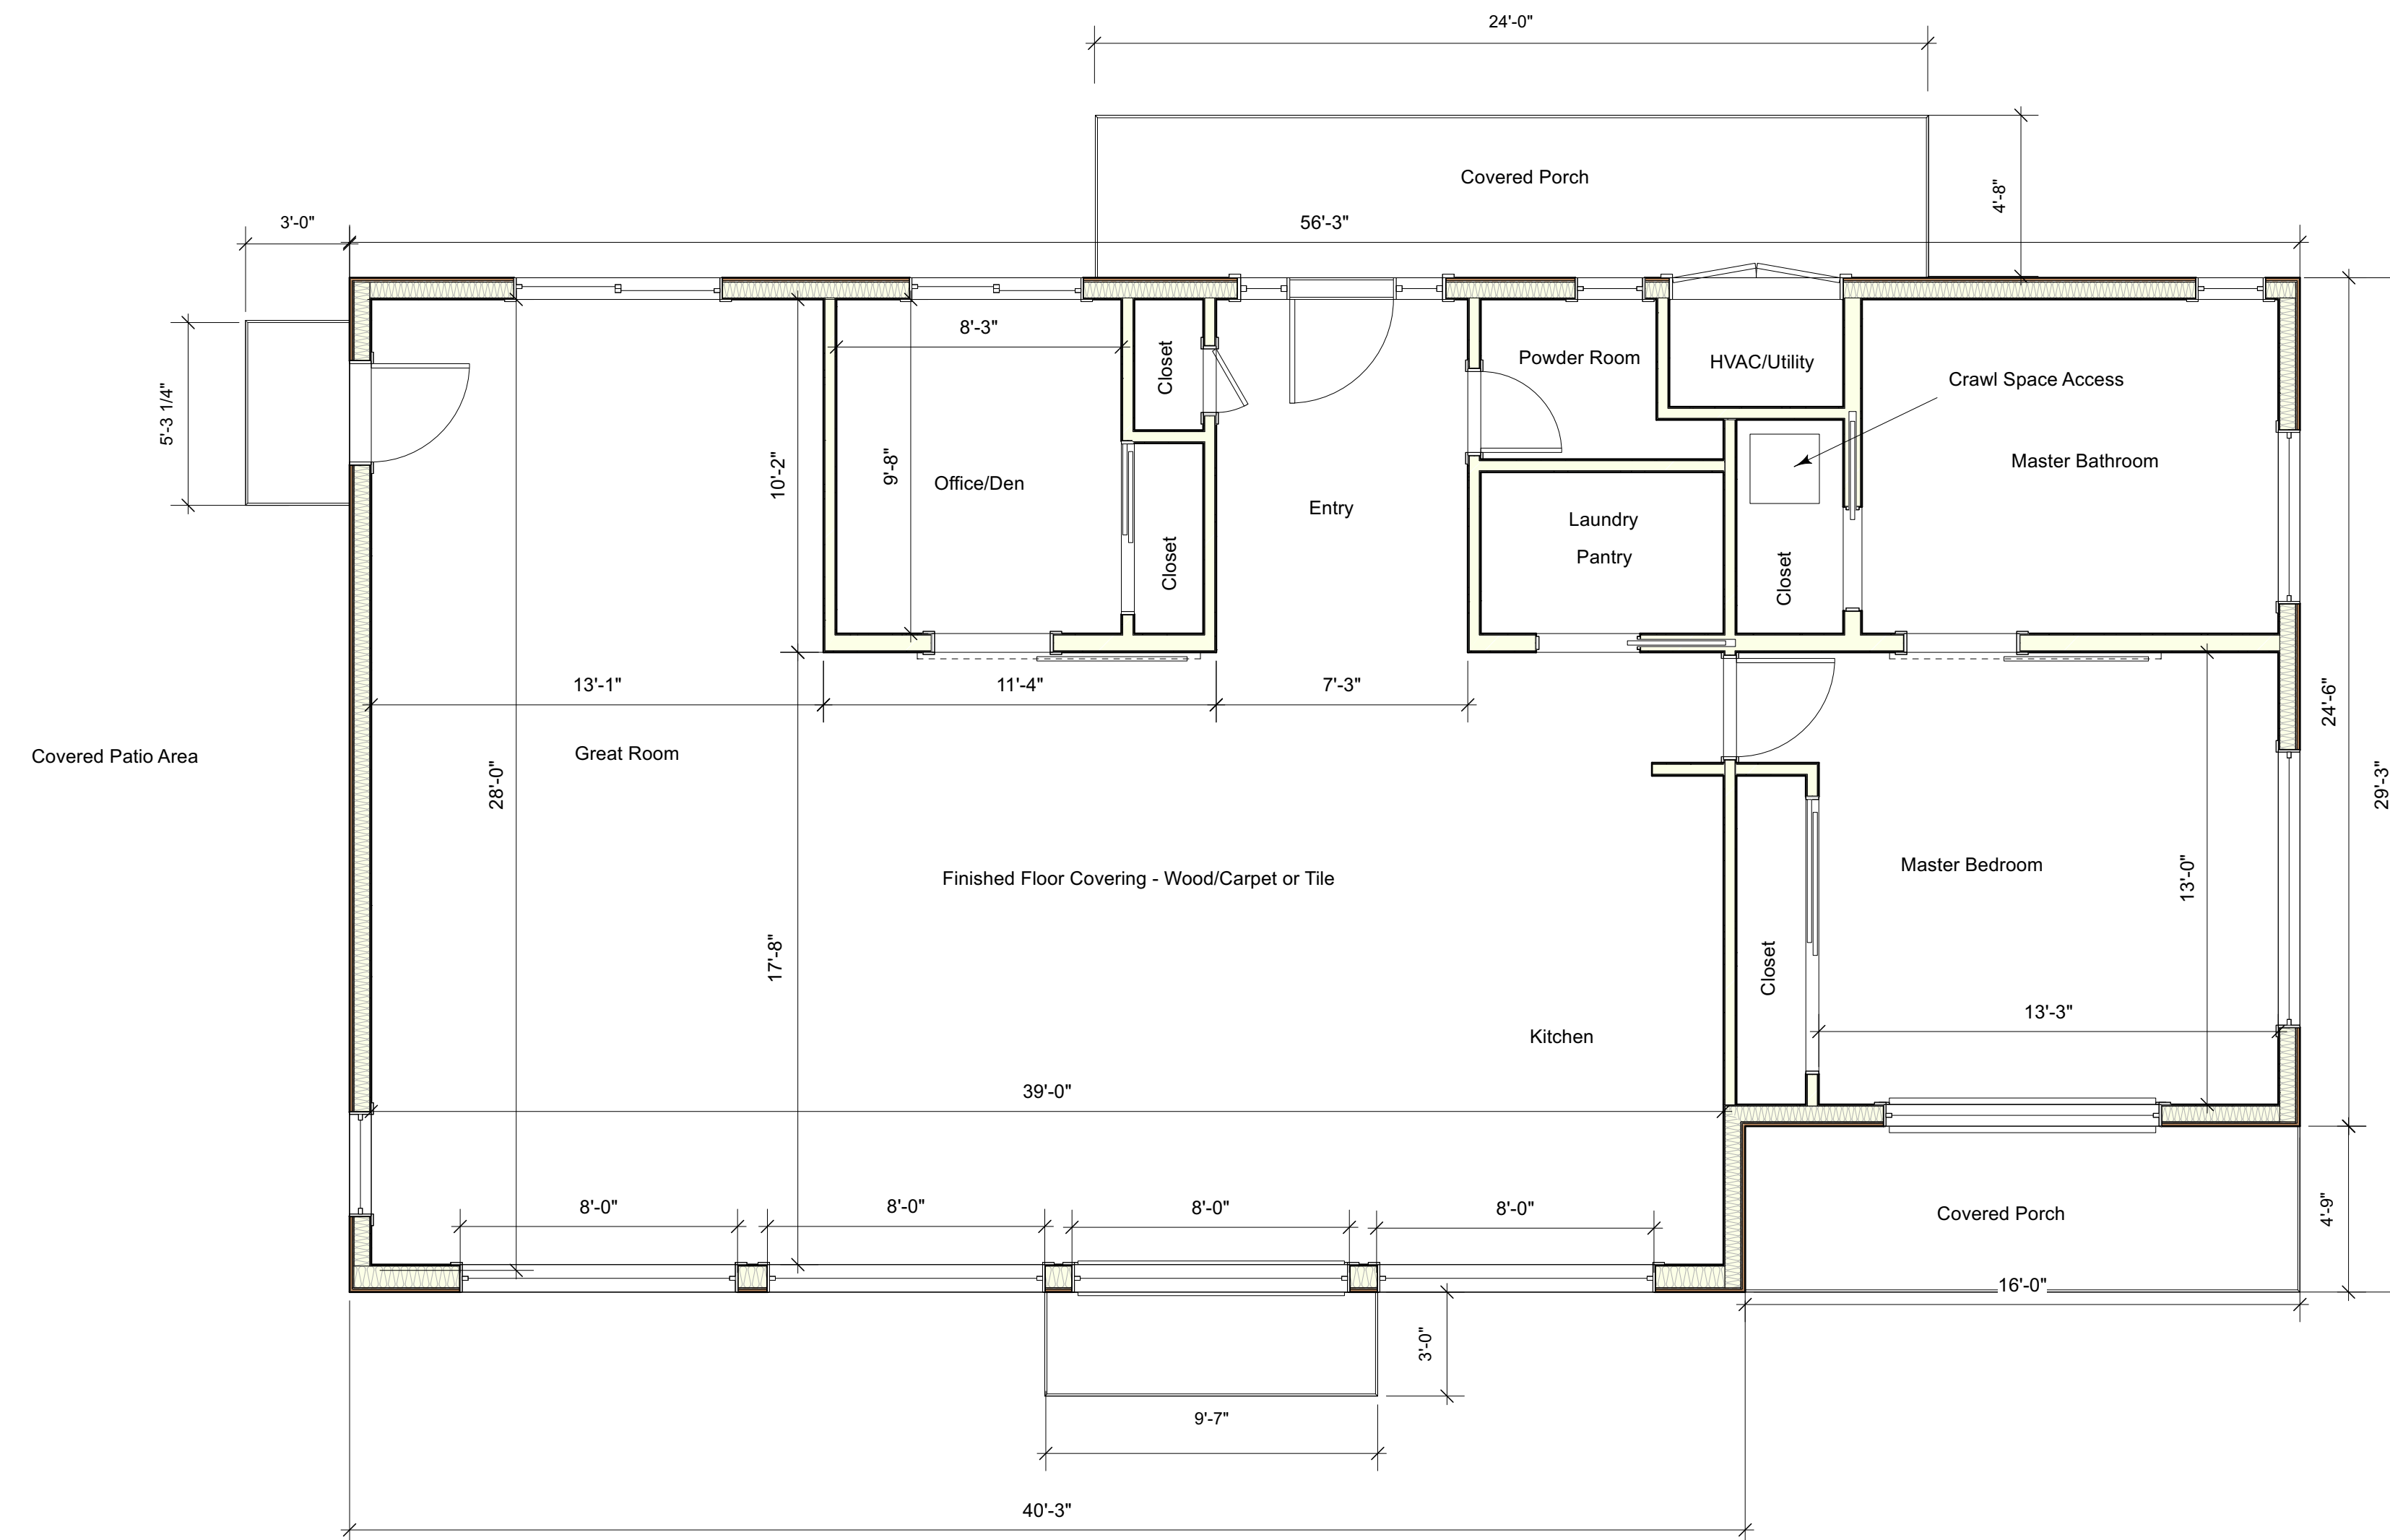

2 Floor Plan  
Scale: 1/4" = 1'-0"

Project Title: <b>Chartrand / DeBusk House Project</b>	Sheet Number: <b>A-2</b>
	Date: <b>8/4/21</b>
Project Address: <b>44 Inclusivity Lane Glenwood WA 98619</b>	Drawn by: <b>TC</b>
	Scale: <b>1/4" = 1'-0"</b>
Sheet Title: <b>Floor Plans</b>	

