




1 Front Elevation
Scale: 1/4" = 1'-0"



2 Back Elevation
Scale: 1/4" = 1'-0"

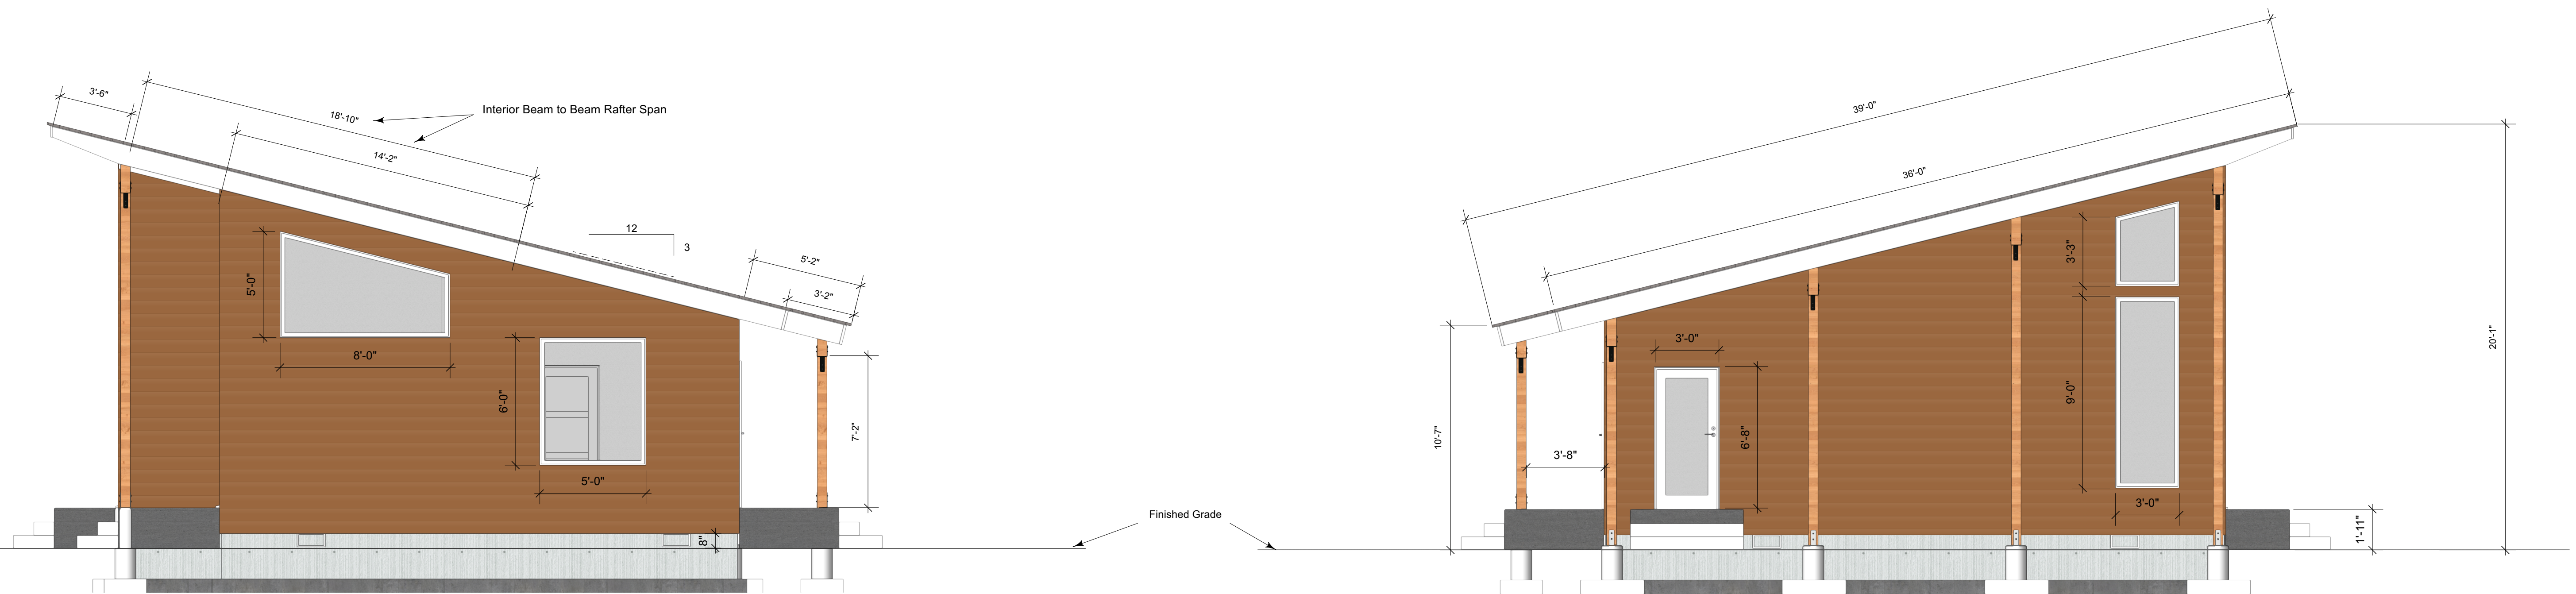

3 Right Elevation
Scale: 1/4" = 1'-0"

4 Left Elevation
Scale: 1/4" = 1'-0"

Sheet Number:	A-3	
Date:	8/4/21	Drawn by: TC
Sheet Title:	Elevations	
Scale:	1/4" = 1'-0"	
Project Title:	Chartrand / DeBusk House Project	
Project Address:	44 Inclusivity Lane Glenwood WA 98619	

