



Legend	
	Building Line
	Fixture Line
	Feature Line
	Wall Line
	Roof Line
	Fascia Line
	Door Line
	Window Line
	Step Line
	Ground Line
	Level

## South Elevation

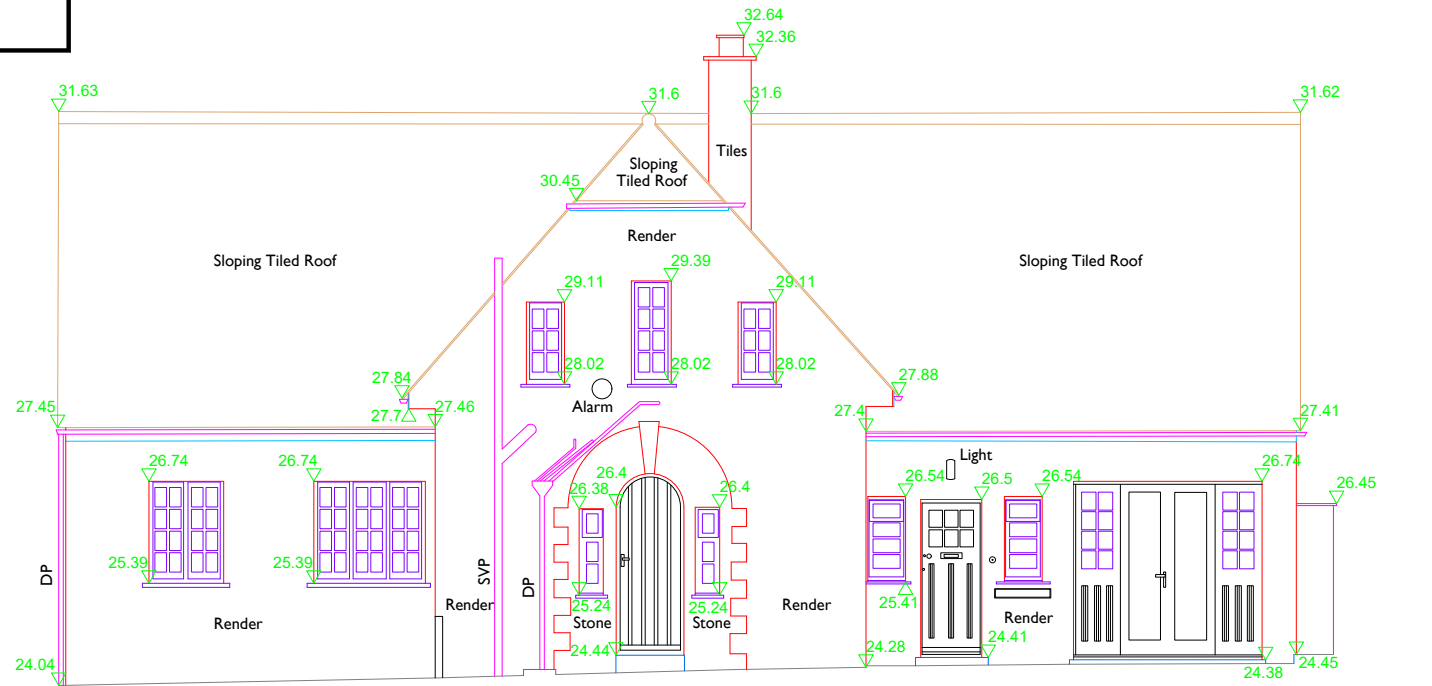


AOD:24.000

## West Elevation

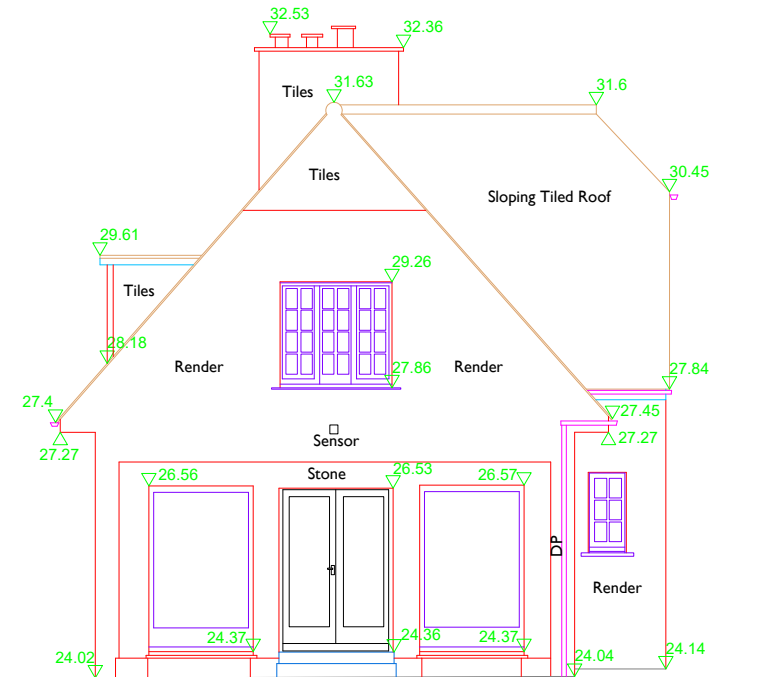


AOD:24.000

## North Elevation

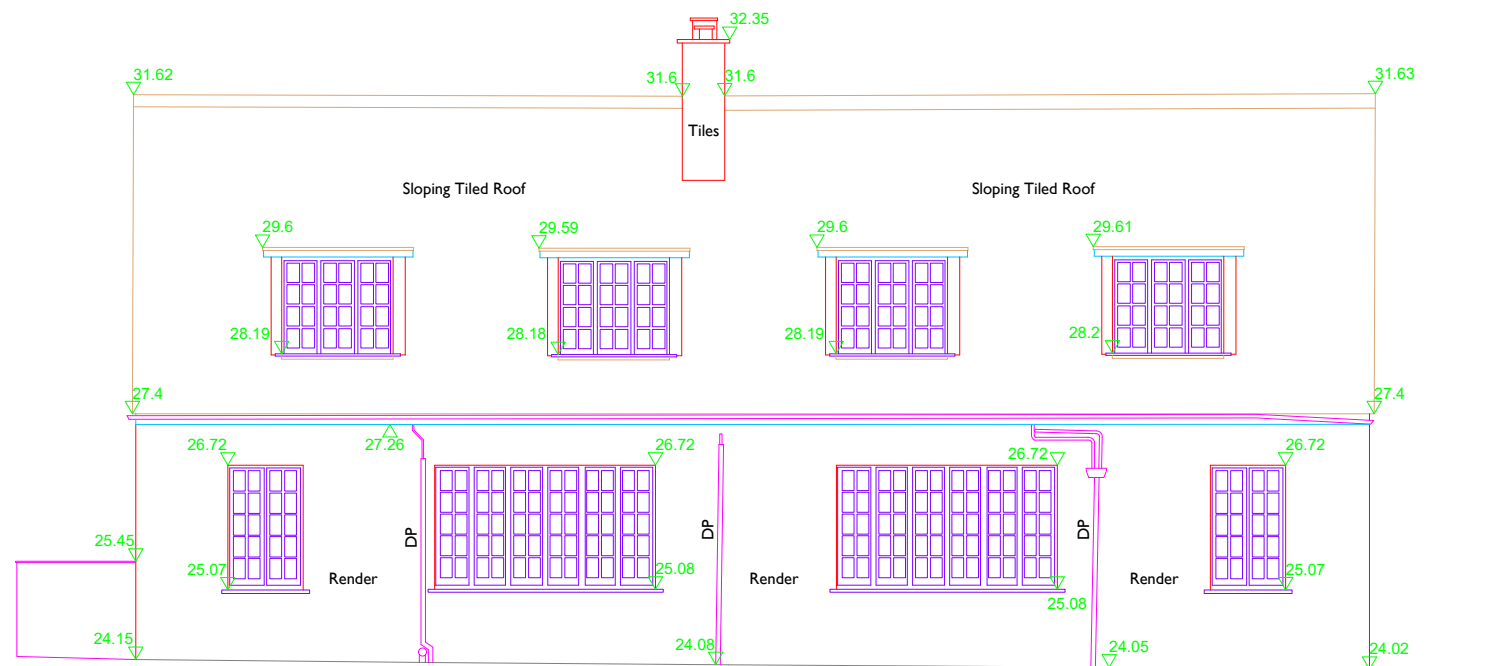


AOD:24.000

## West Elevation

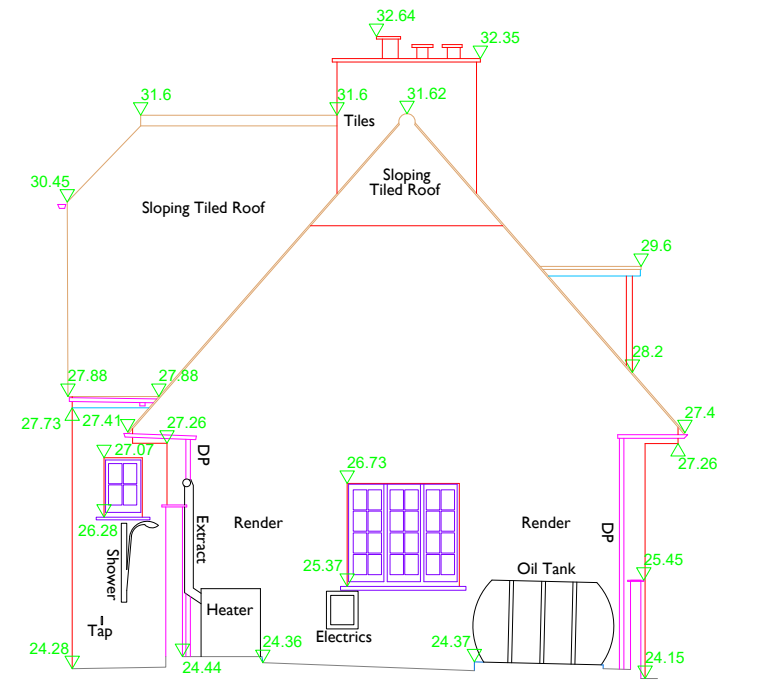

AOD:24.000

1:100

 


### Notes

Levels are in metres above Ordnance Survey Datum.  
 The Coordinate system is on Ordnance Survey National Grid OSGB36(15) using topographical survey. All data has been drawn using a scale factor of 1.000 from this point.  
 Level datum and coordinate system were established using the OS active station GNSS network.  
 This drawing is copyright of Coast to Coast Surveying (SW) LTD and may not be reproduced without licence or permissions. No responsibility is taken for amendments by other parties. DO NOT SCALE FROM COPIES FOR CONSTRUCTION PURPOSES.

### Key Plan

Not To Scale

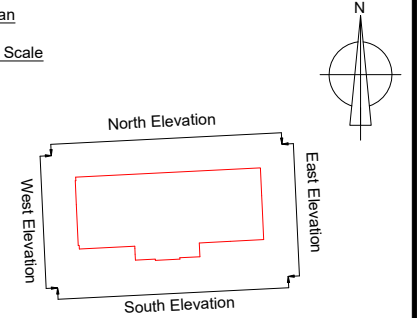

Revision	Date	Description
A	11/23	Original



Coast to Coast Surveying (SW) LTD - www.coasttocoastsurveying.co.uk  
 16 Hilgrove Mews, Newquay, Cornwall, TR7 2FW

Client:

Project Title:

Drawing Title

Elevations

Drawn By: JH

Checked: JH

Scale: 1:100 @ A3

Drawing Number: Example