

1 Proposed Cellar Plan

Notes:

1. Indicates Property Line.
2. For Bathroom Details, See Sheet A-004 for More Information and Dimensions.
3. KX Washers and Dryers Specified for the Housing Units Are 2.7 cu. ft. All-in-One Washer and Dryer Combo Units.
4. BX 50 CFM
5. For More Details on Mechanical Vents, See MEP Drawings for More Information.
6. Indicates Fire Service Elevator
7. Indicates Stretcher-ready (Ambulance) Elevator
8. Indicates Exit Sign.
9. Indicates Ext Light.
Provide Hand Body Impact Classification Level 3 on the Interior Layers of Wall Type 01 or Wall Type 02.

WEST 14TH STREET

31 & 33 & 35
WEST 14TH
STREET

[illegible]


WEST 14TH
STREET

Proposed Cellar Plan


Project Number	Project Number
Date	10/06/2025
Drawn By	Jack.S/ Ruodi.Z
Checked By	WC/ JQ


A-101.00

Scale	As indicated
-------	--------------

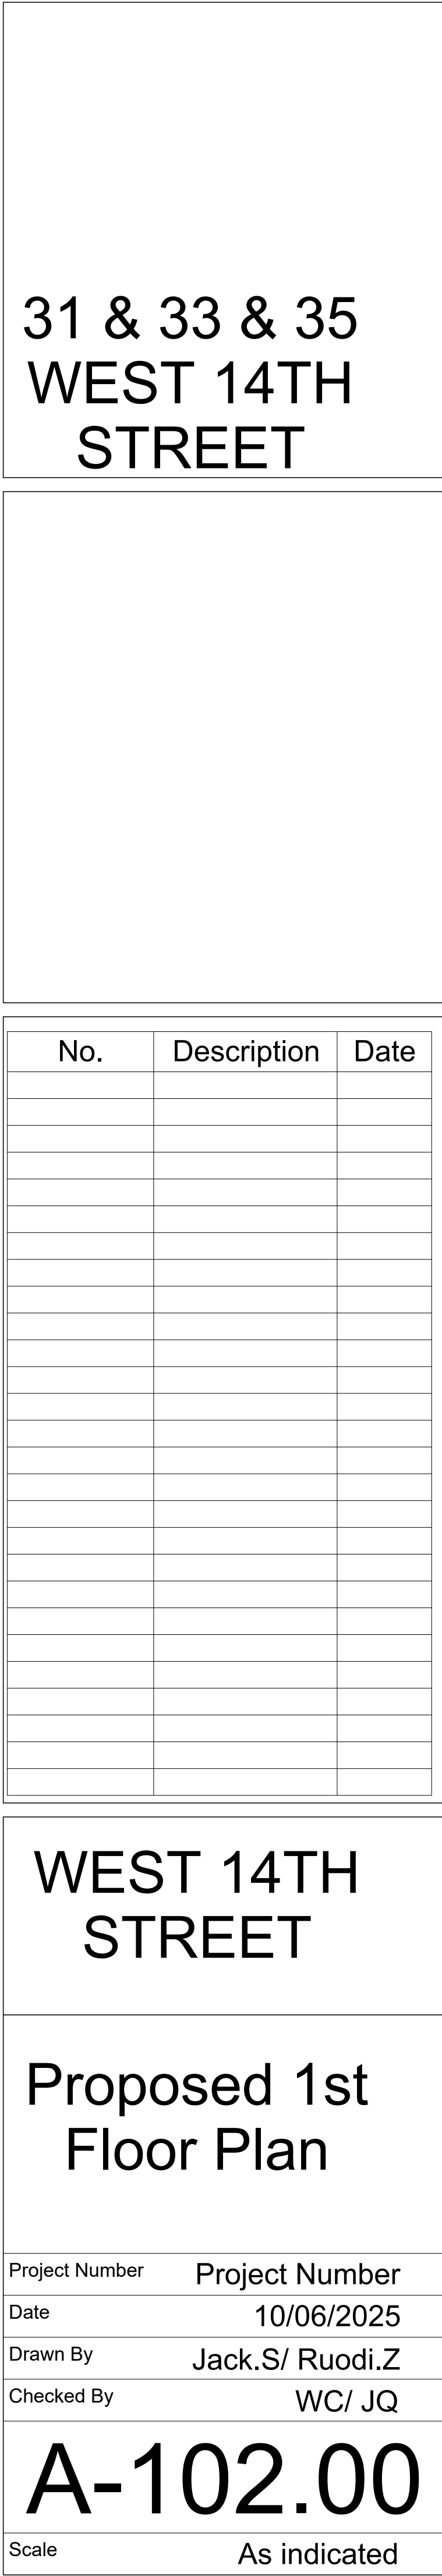

WEST 14TH STREET	
Proposed 1st Floor Plan	
Project Number	Project Number
Date	10/06/2025
Drawn By	Jack.S/ Ruodi.Z
Checked By	WC/ JQ
A-102.00	
Scale	As indicated

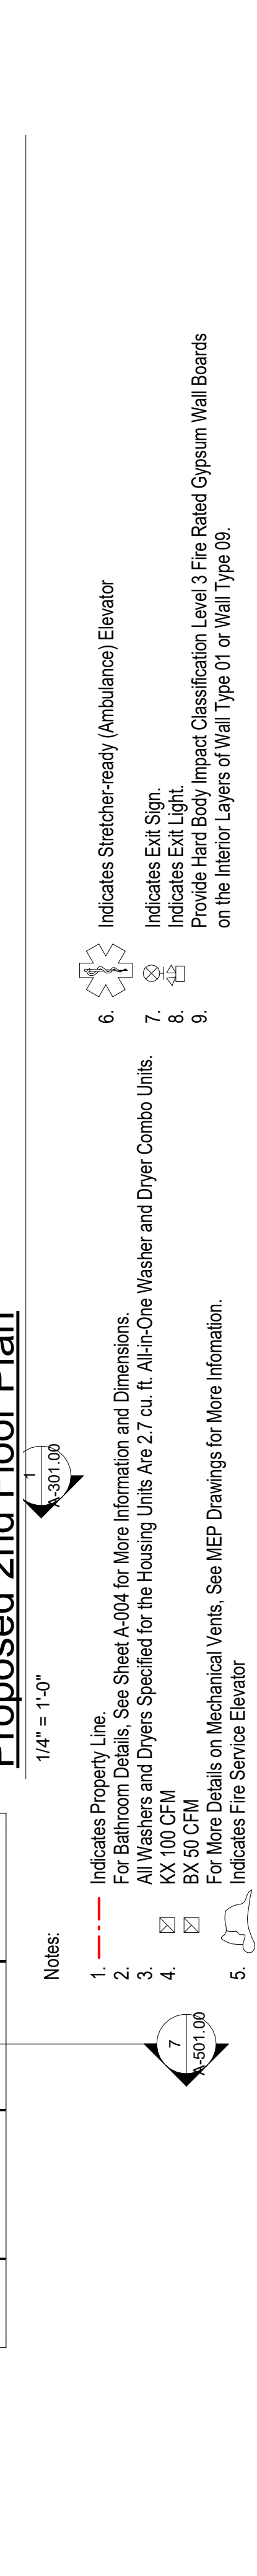[illegible]

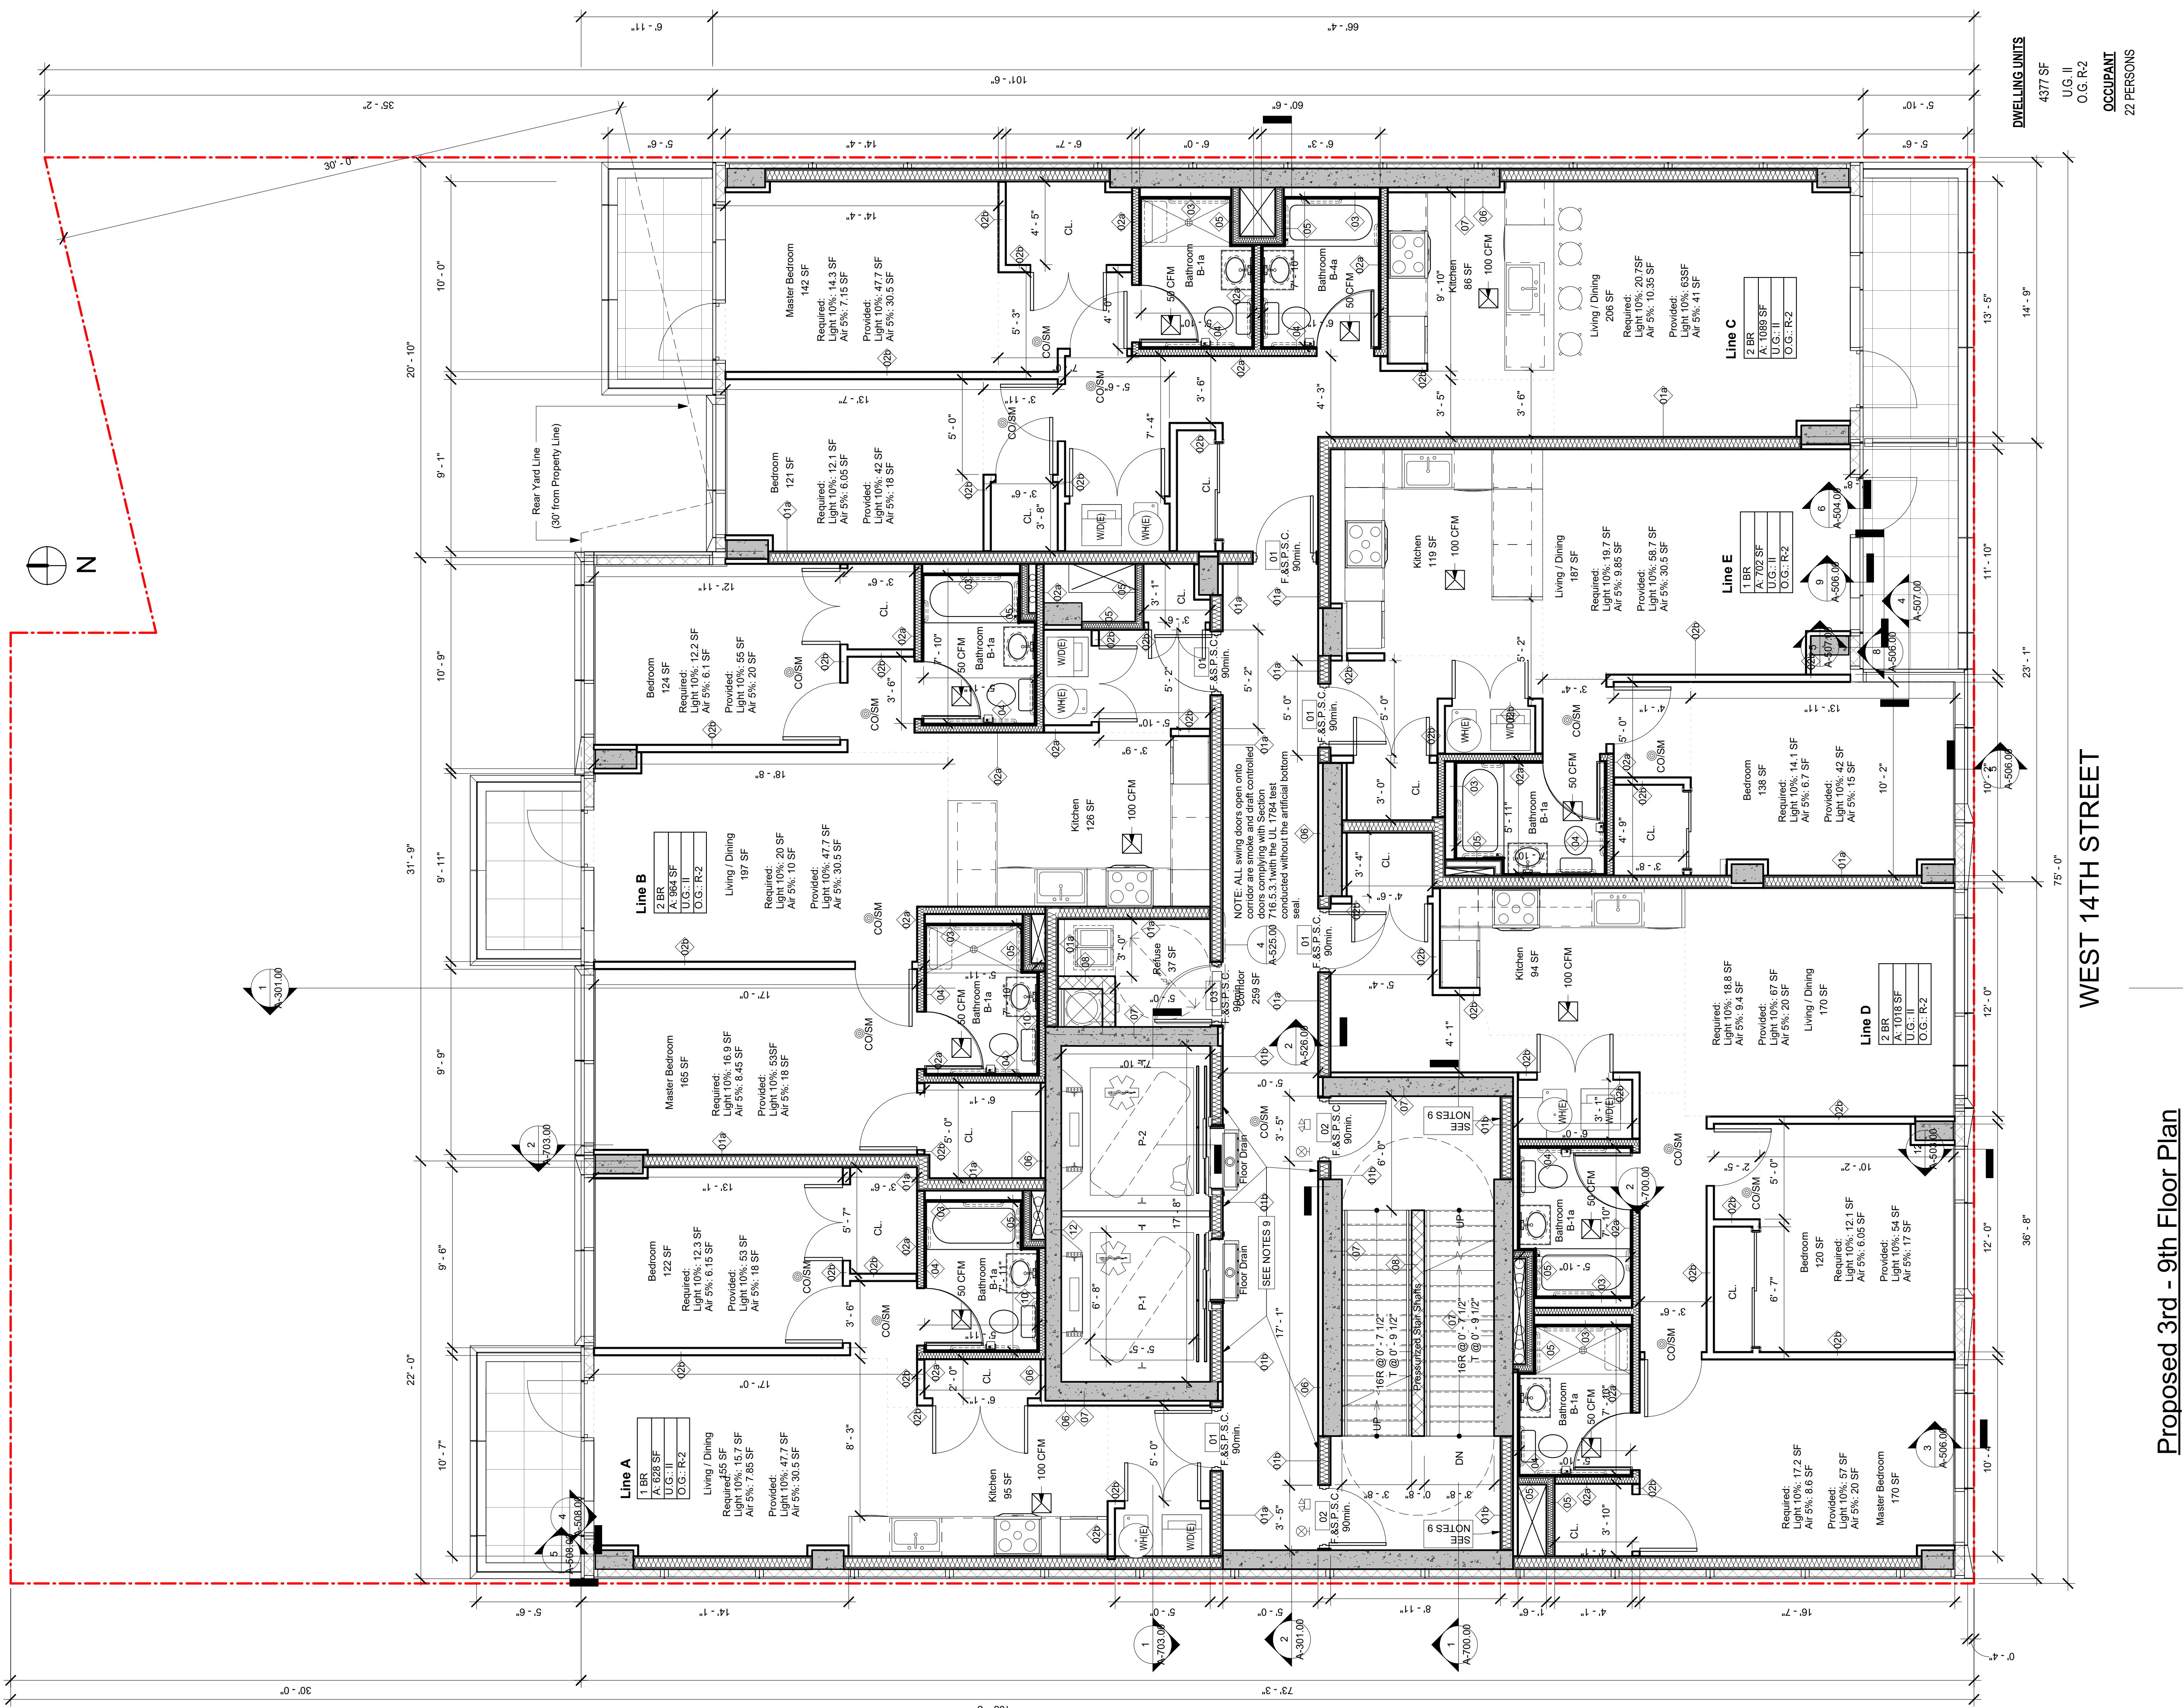

Proposed 3rd - 9th Floor Plan

1/4" = 1'-0"

Notes:

1. --- Indicates Property Line.
2. For Bathroom Details: See Sheet A-104 for More Information and Dimensions.
3. All Washers and Dryers Specified for the Housing Units Are 2.7 cu. ft. All-in-One Washer and Dryer Combo Units.
4. KX 100 CFM BX 50 CFM
5. For More Details on Mechanical Vents, See MEP Drawings for More Information.
6. Indicates Fire Service Elevator
7. Indicates Stretcher-ready (Ambulance) Elevator
8. Indicates Exit Sign.
9. Indicates Exit Light.

Provide Hard Body Impact Classification Level 3 Fire Rated Gypsum Wall Boards on the Interior Layers of Wall Type 01 or Wall Type 09.

31 & 33 & 35
WEST 14TH
STREET


WEST 14TH
STREET

Proposed 3rd -
9th Floor Plan

Project Number	Project Number
Date	10/06/2025
Drawn By	Jack.S/ Ruodi.Z
Checked By	WC/ JQ

A-104.00

Scale As indicated

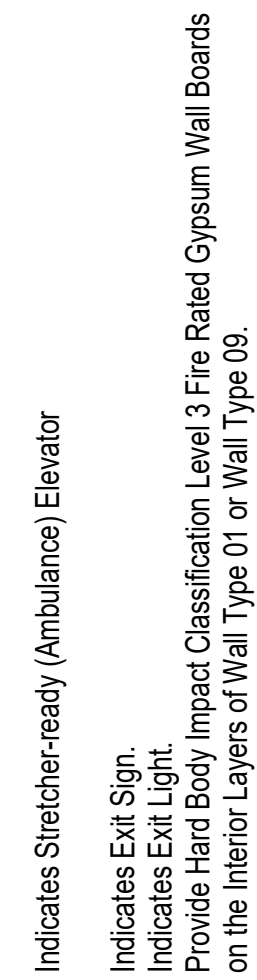

6.  Indicates Stretcher-ready (Ambulance) Elevator

7. Indicates Exit Sign.

indicates Exit Light.
Provide Hard Body Impact Classification Level 3 Fire Rated Gypsum Wall Boards on the Interior Layers of Wall Type 01 or Wall Type 09.

1. Indicates Property Line.
2. For Bathroom Details. See Sheet A-004 for More Information and Dimensions.
3.  All Washers and Dryers Specified for the Housing Units Are 27 cu. ft. All-in-One Washer and Dryer Combo Units.
4.  KX 100 CFM  BX 50 CFM

 For More Details on Mechanical Vents. See MEP Drawings for More Information.

31 & 33 & 35
WEST 14TH
STREET


[illegible]

WEST 14TH
STREET

Proposed 10th Floor Plan

Project Number	Project Number
Date	10/06/2025
Drawn By	Jack.S/ Ruodi.Z
Checked By	WC/ JQ

A-105.00	
Scale	As indicated

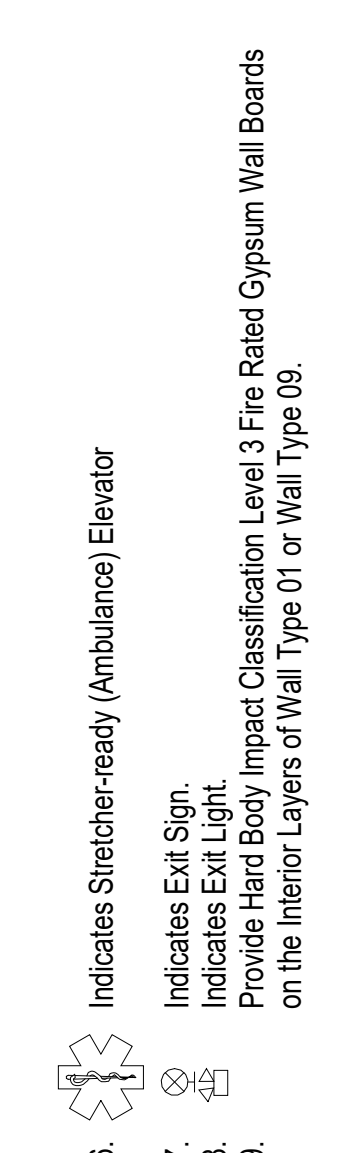 $1/4" = 1'-0"$

- | | |
|--|---|
| 1.  | Indicates Property Line. |
| 2.  | For Bathroom Details. See Sheet A-004 for More Information and Dimensions. |
| 3.  | All Washers and Dryers Specified for the Housing Units Are 2 1/2 cu. ft. All-in-One Washer and Dryer Combo Units. |
| 4.  | KX 100 CFM |
| 5.  | BX 50 CFM |
| 6.  | Indicates Stretcher-ready (Ambulance) Elevator |
| 7.  | Indicates Exit Sign. |
| 8.  | Indicates Exit Light. |
| 9.  | Provide Hard Body Impact Classification Level 3 Fire Rated Gypsum Wall Boards on the Interior Layers of Wall Type 01 or Wall Type 09. |


WEST 14TH
STREET

Proposed Roof Plan

Project Number	Project Number
Date	10/06/2025
Drawn By	Jack.S/ Ruodi.Z
Checked By	WC/ JQ

A-107.00

Scale As indicated

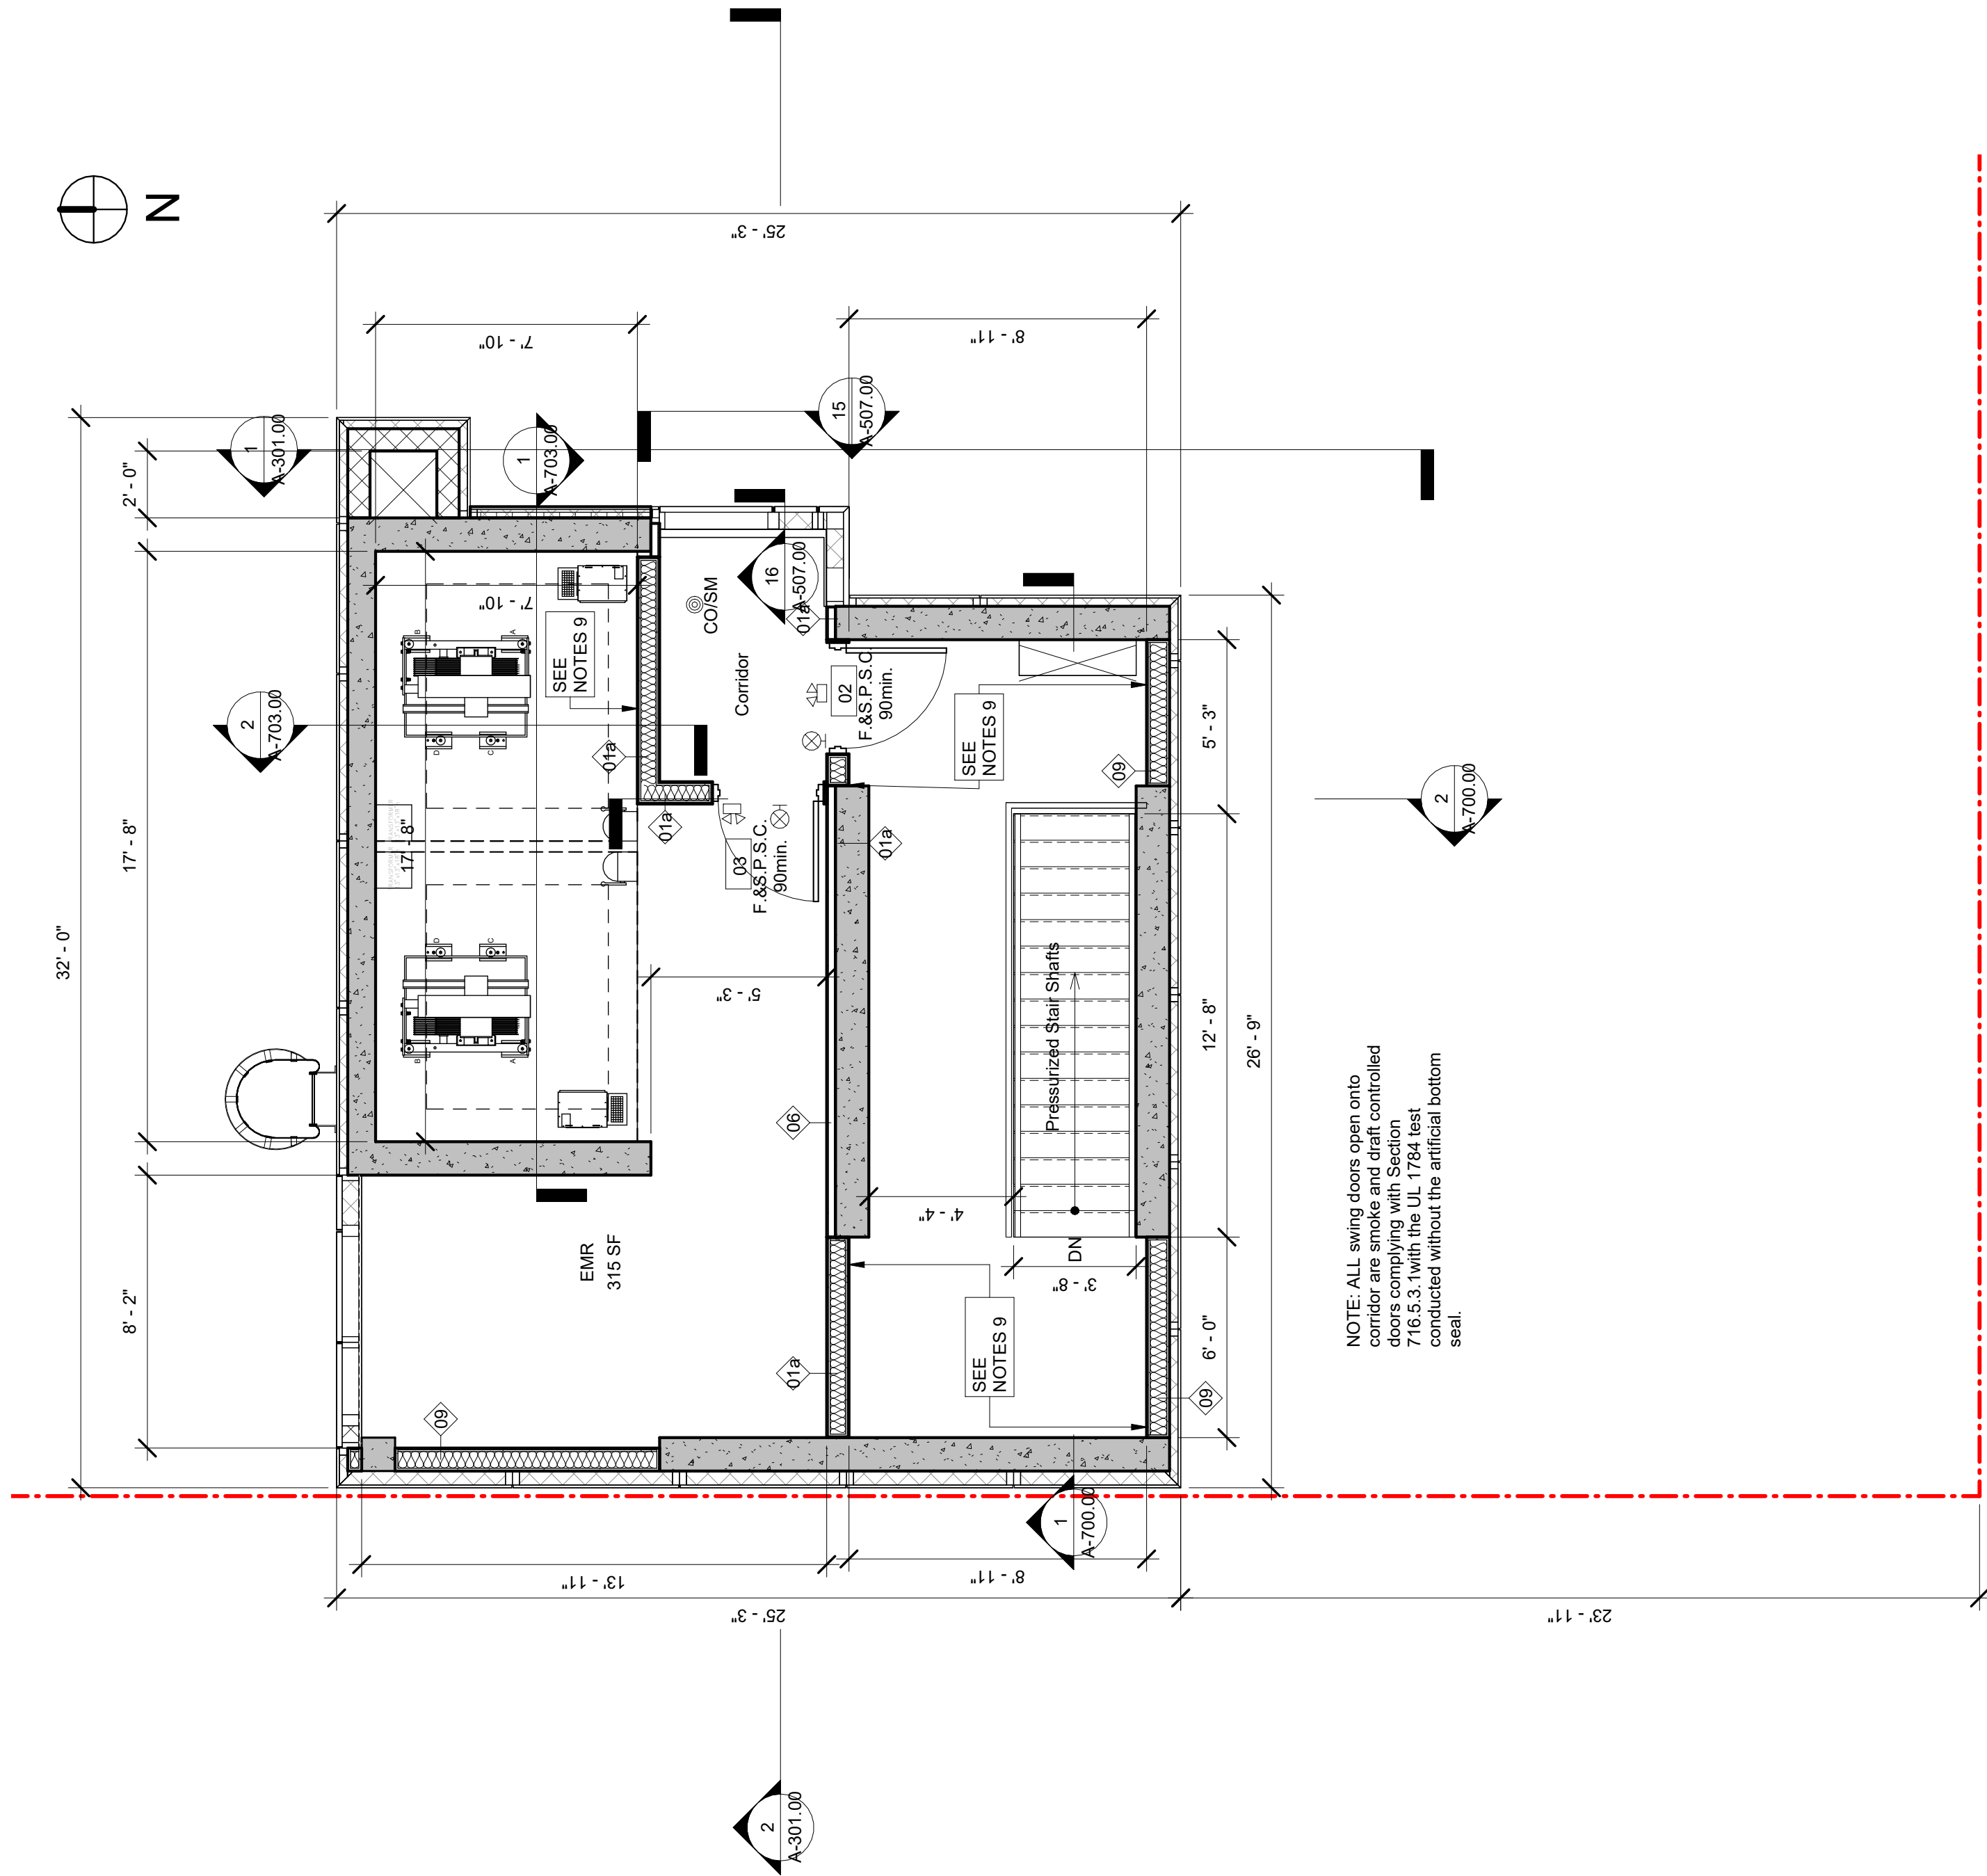


NOTE: ALL swing doors open onto corridor are smoke and draft controlled doors complying with Section 703.00. All doors are to be fire rated and self-closing. All doors are to be fire rated and self-closing. All doors are to be fire rated and self-closing.

WEST 14TH STREET

1 Proposed EMR Floor Plan

1/4" = 1'-0"

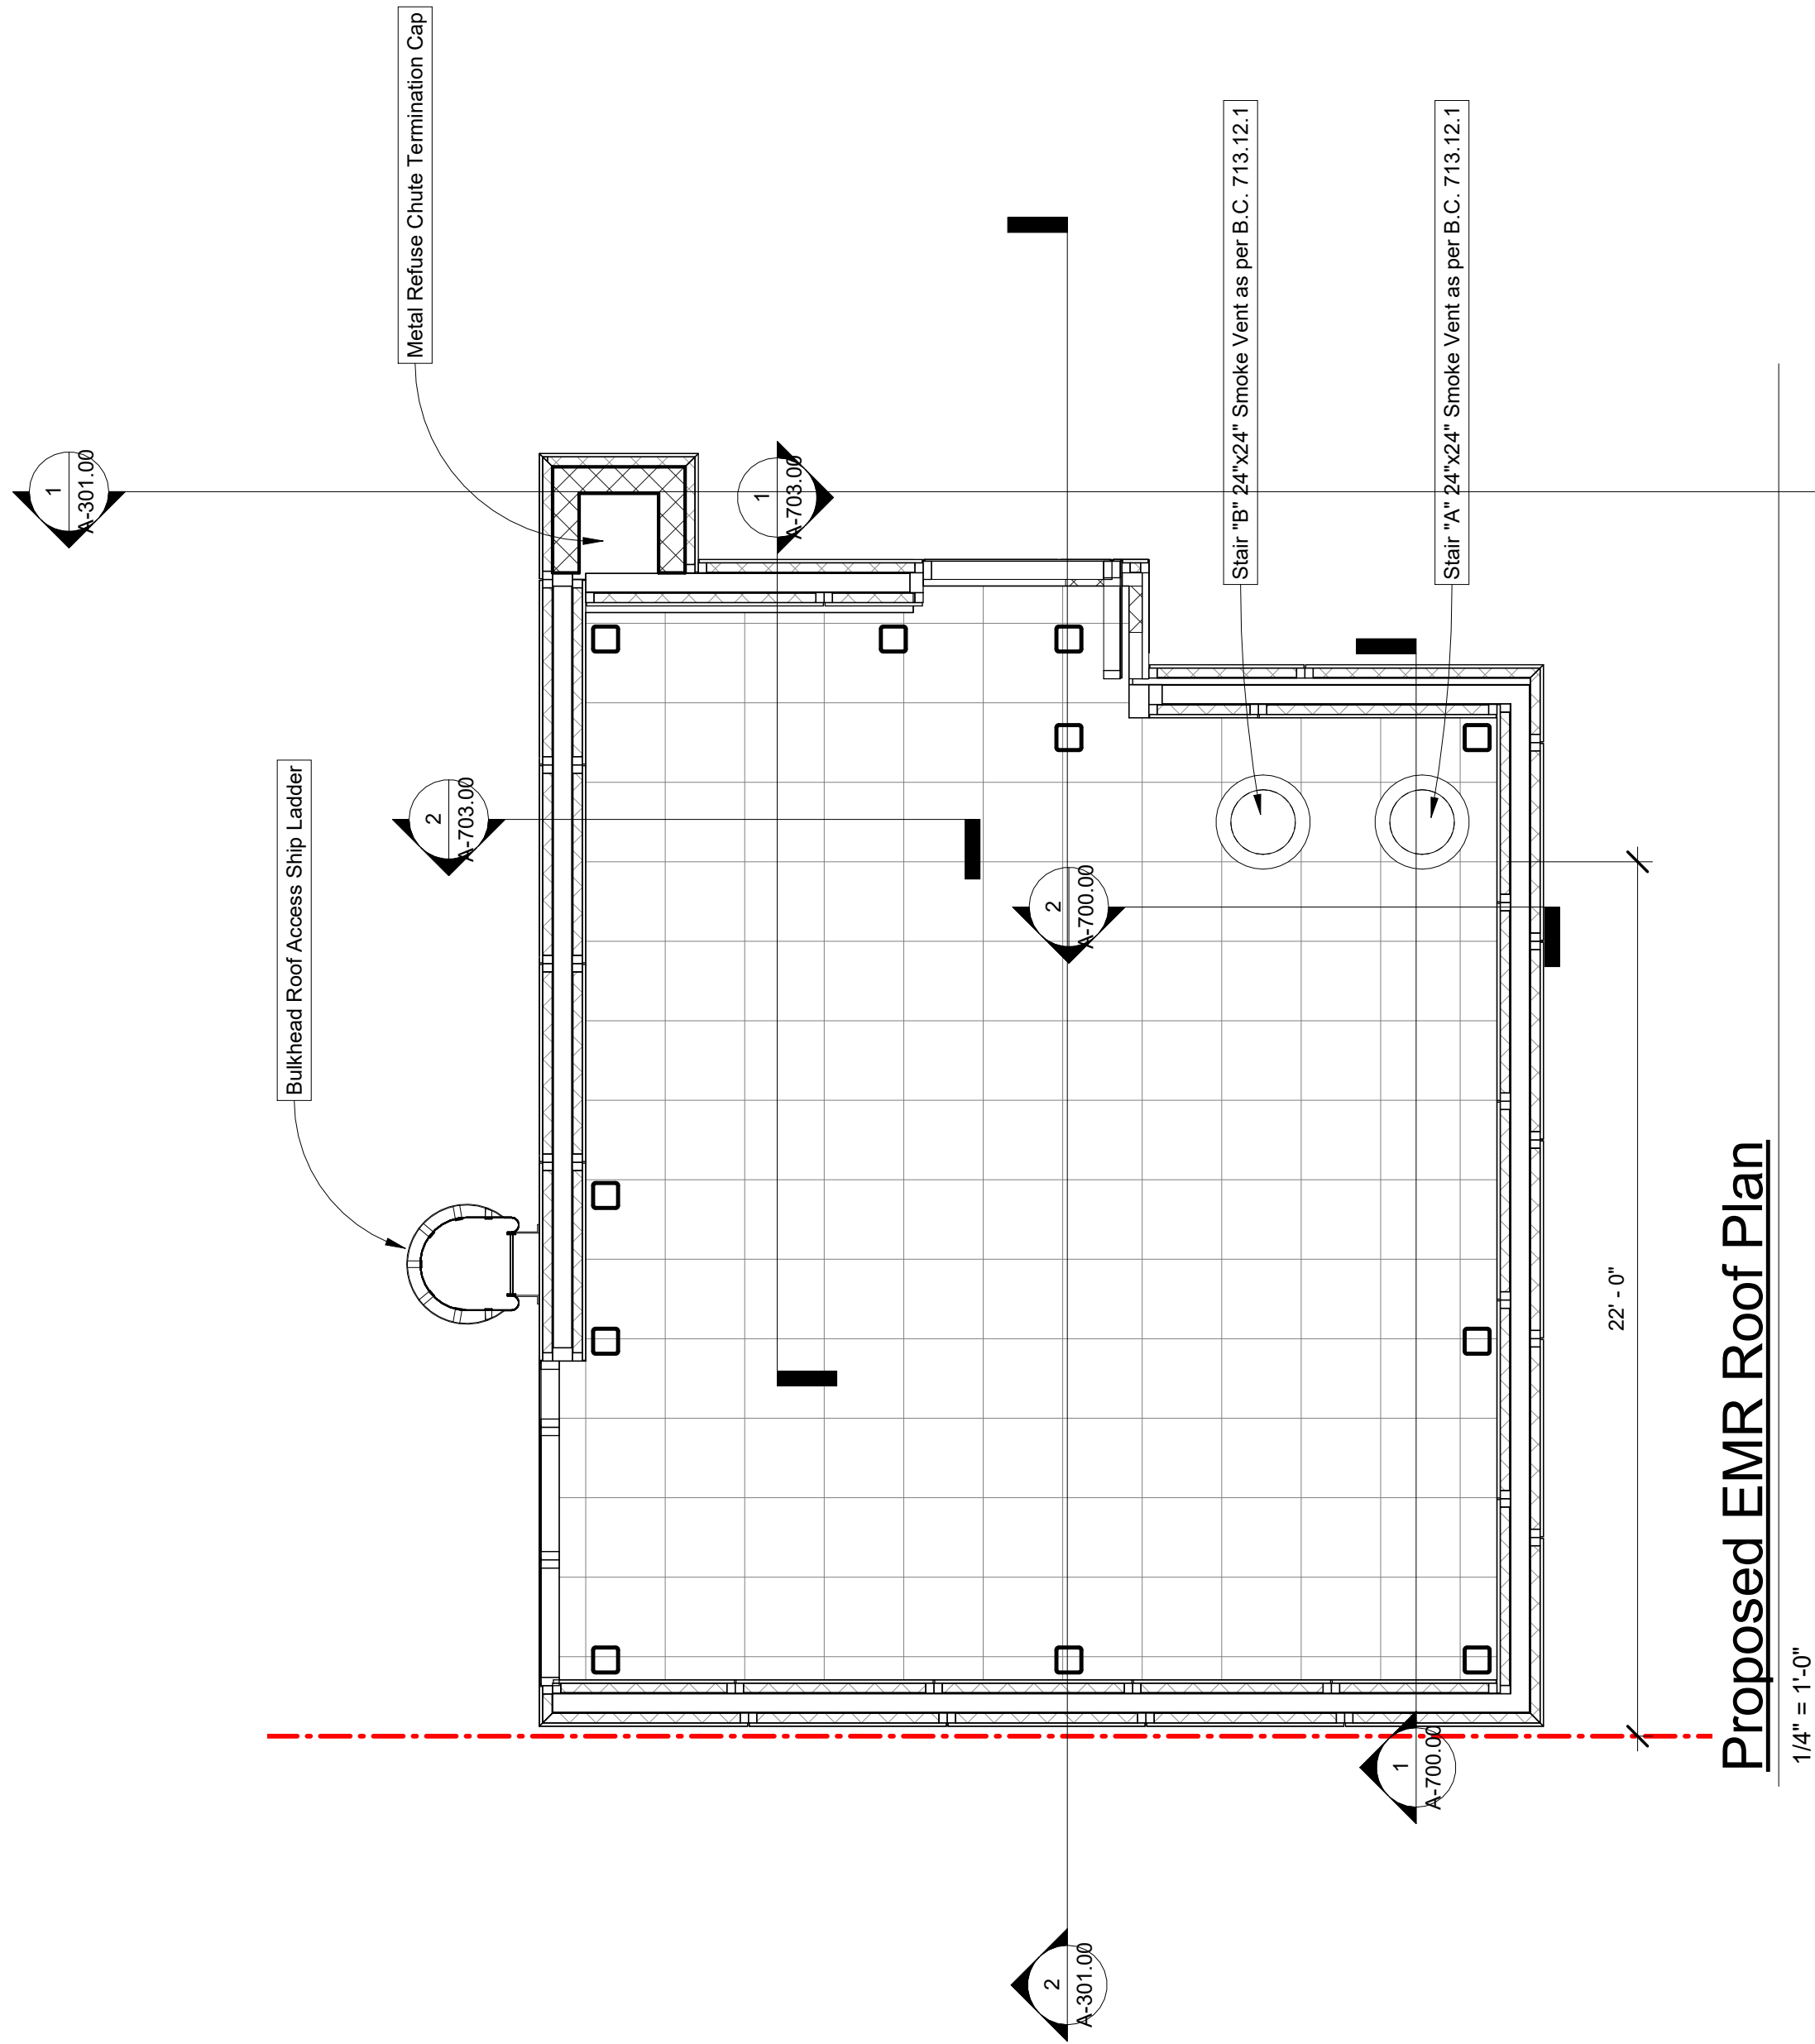

- Notes:
1. --- Indicates Property Line.
 2. For Bathroom Details - See Sheet A-004 for More Information and Dimensions.
 3. All Washers and Dryers Specified for the Housing Units Are 2.7 cu. ft. All-in-One Washer and Dryer Combo Units.
 4. ☒ KX 100 CFM ☒ BX 50 CFM
 5. For More Details on Mechanical Vents, See MEP Drawings for More Information.
 6. Indicates Fire Service Elevator
 7. Indicates Fire Rated Gypsum Wall Boards
 8. Indicates Hard Body Impact Classification Level 3
 9. on the Interior Layers of Wall Type 01 or Wall Type 09.

WEST 14TH STREET

Proposed EMR & EMR Roof Plan

Project Number	Project Number
Date	10/06/2025
Drawn By	Jack.S/ Ruodi.Z
Checked By	WC/ JQ

A-108.00

Scale As indicated

WEST 14TH
STREET

Project Number	Project Number
Date	10/06/2025
Drawn By	Jack.S/ Ruodi.Z
Checked By	WC/ JQ

Scale As indicated



WEST 14TH
STREET

Project Number	Project Number
Date	10/06/2025
Drawn By	Jack.S/ Ruodi.Z
Checked By	WC/ JQ

Scale As indicated



[illegible]

PROPOSED
WEST
ELEVATION

A-202.00

Scale As indicated

WEST 14TH
STREET

Project Number	Project Number
Date	10/06/2025
Drawn By	Jack.S/ Ruodi.Z
Checked By	WC/ JQ

Scale As indicated



WEST 14TH
STREET

Project Number	Project Number
Date	10/06/2025
Drawn By	Jack.S/ Ruodi.Z
Checked By	WC/ JQ

Scale	As indicated
-------	--------------

