



Z:\2017\17-156 Trojan Park Apartments, Troy, AL\CAD Drawings\Architectural\1.3 Floor Plan\_2 Person Duplex.dwg  
 - Tuesday, August 22, 2017 7:33:50 AM

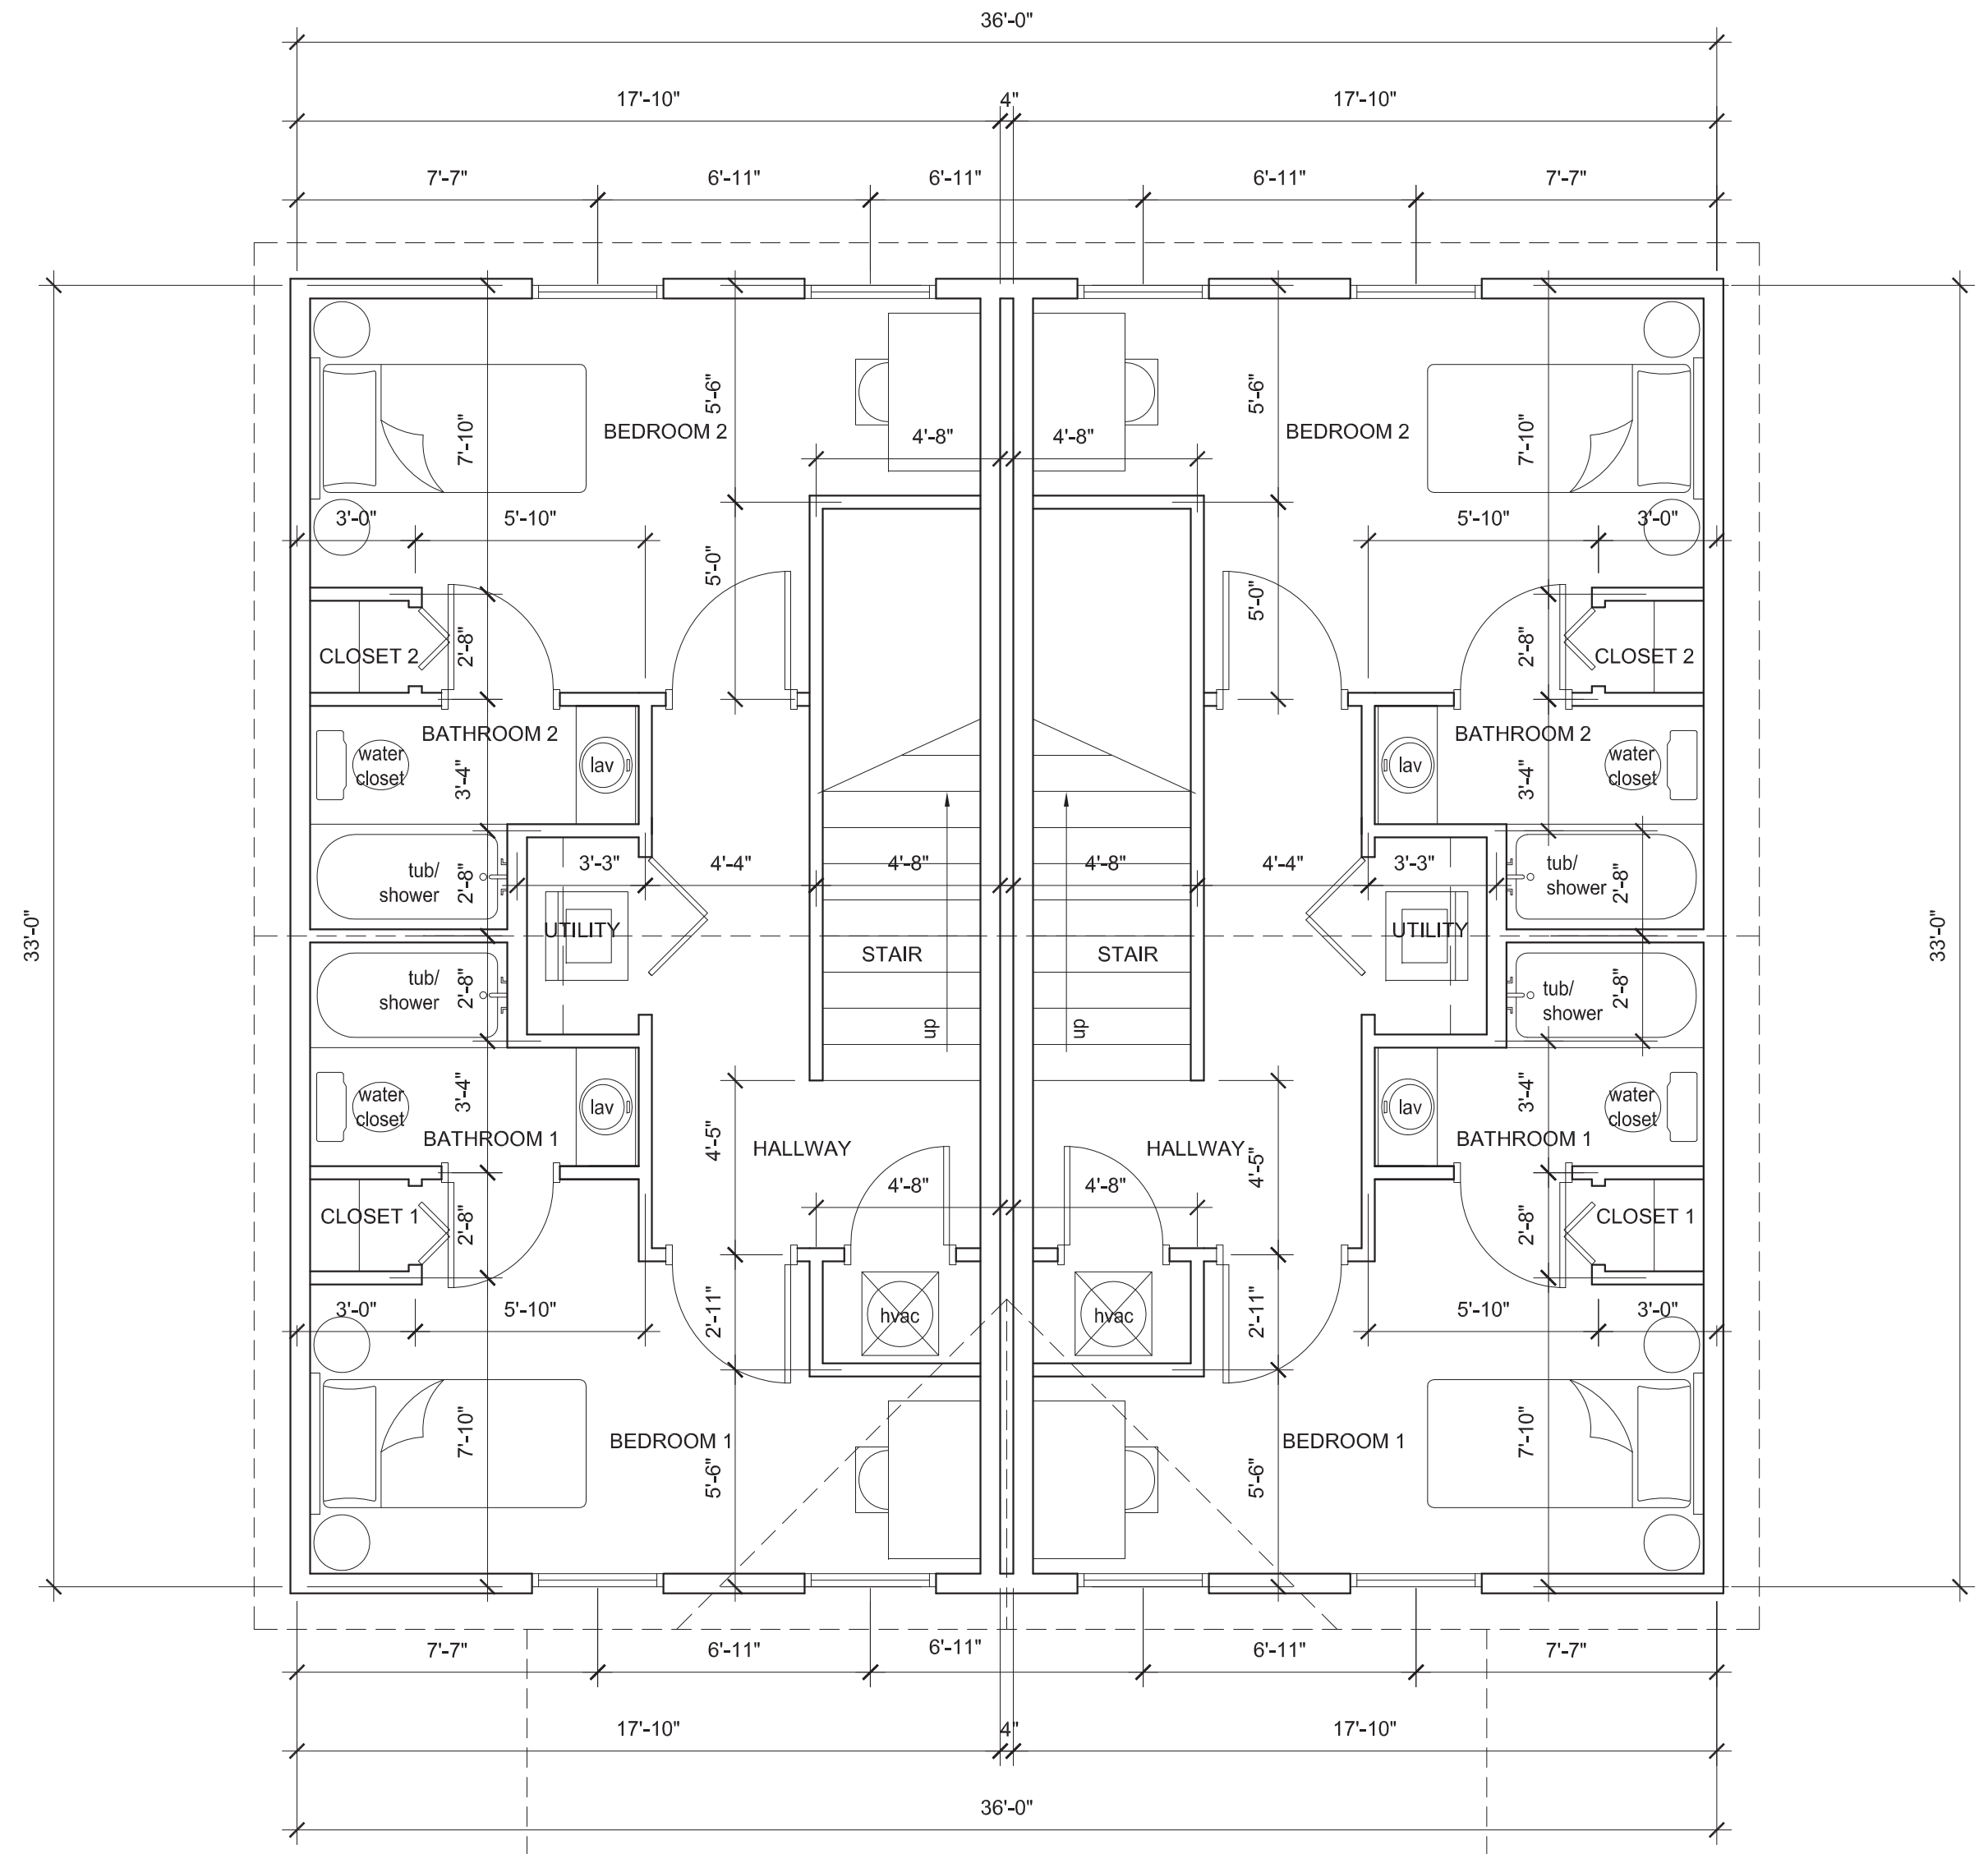

**2-PERSON DUPLEX UNIT  
 UPPER FLOOR PLAN**  
 SCALE: 1/4" = 1'-0"

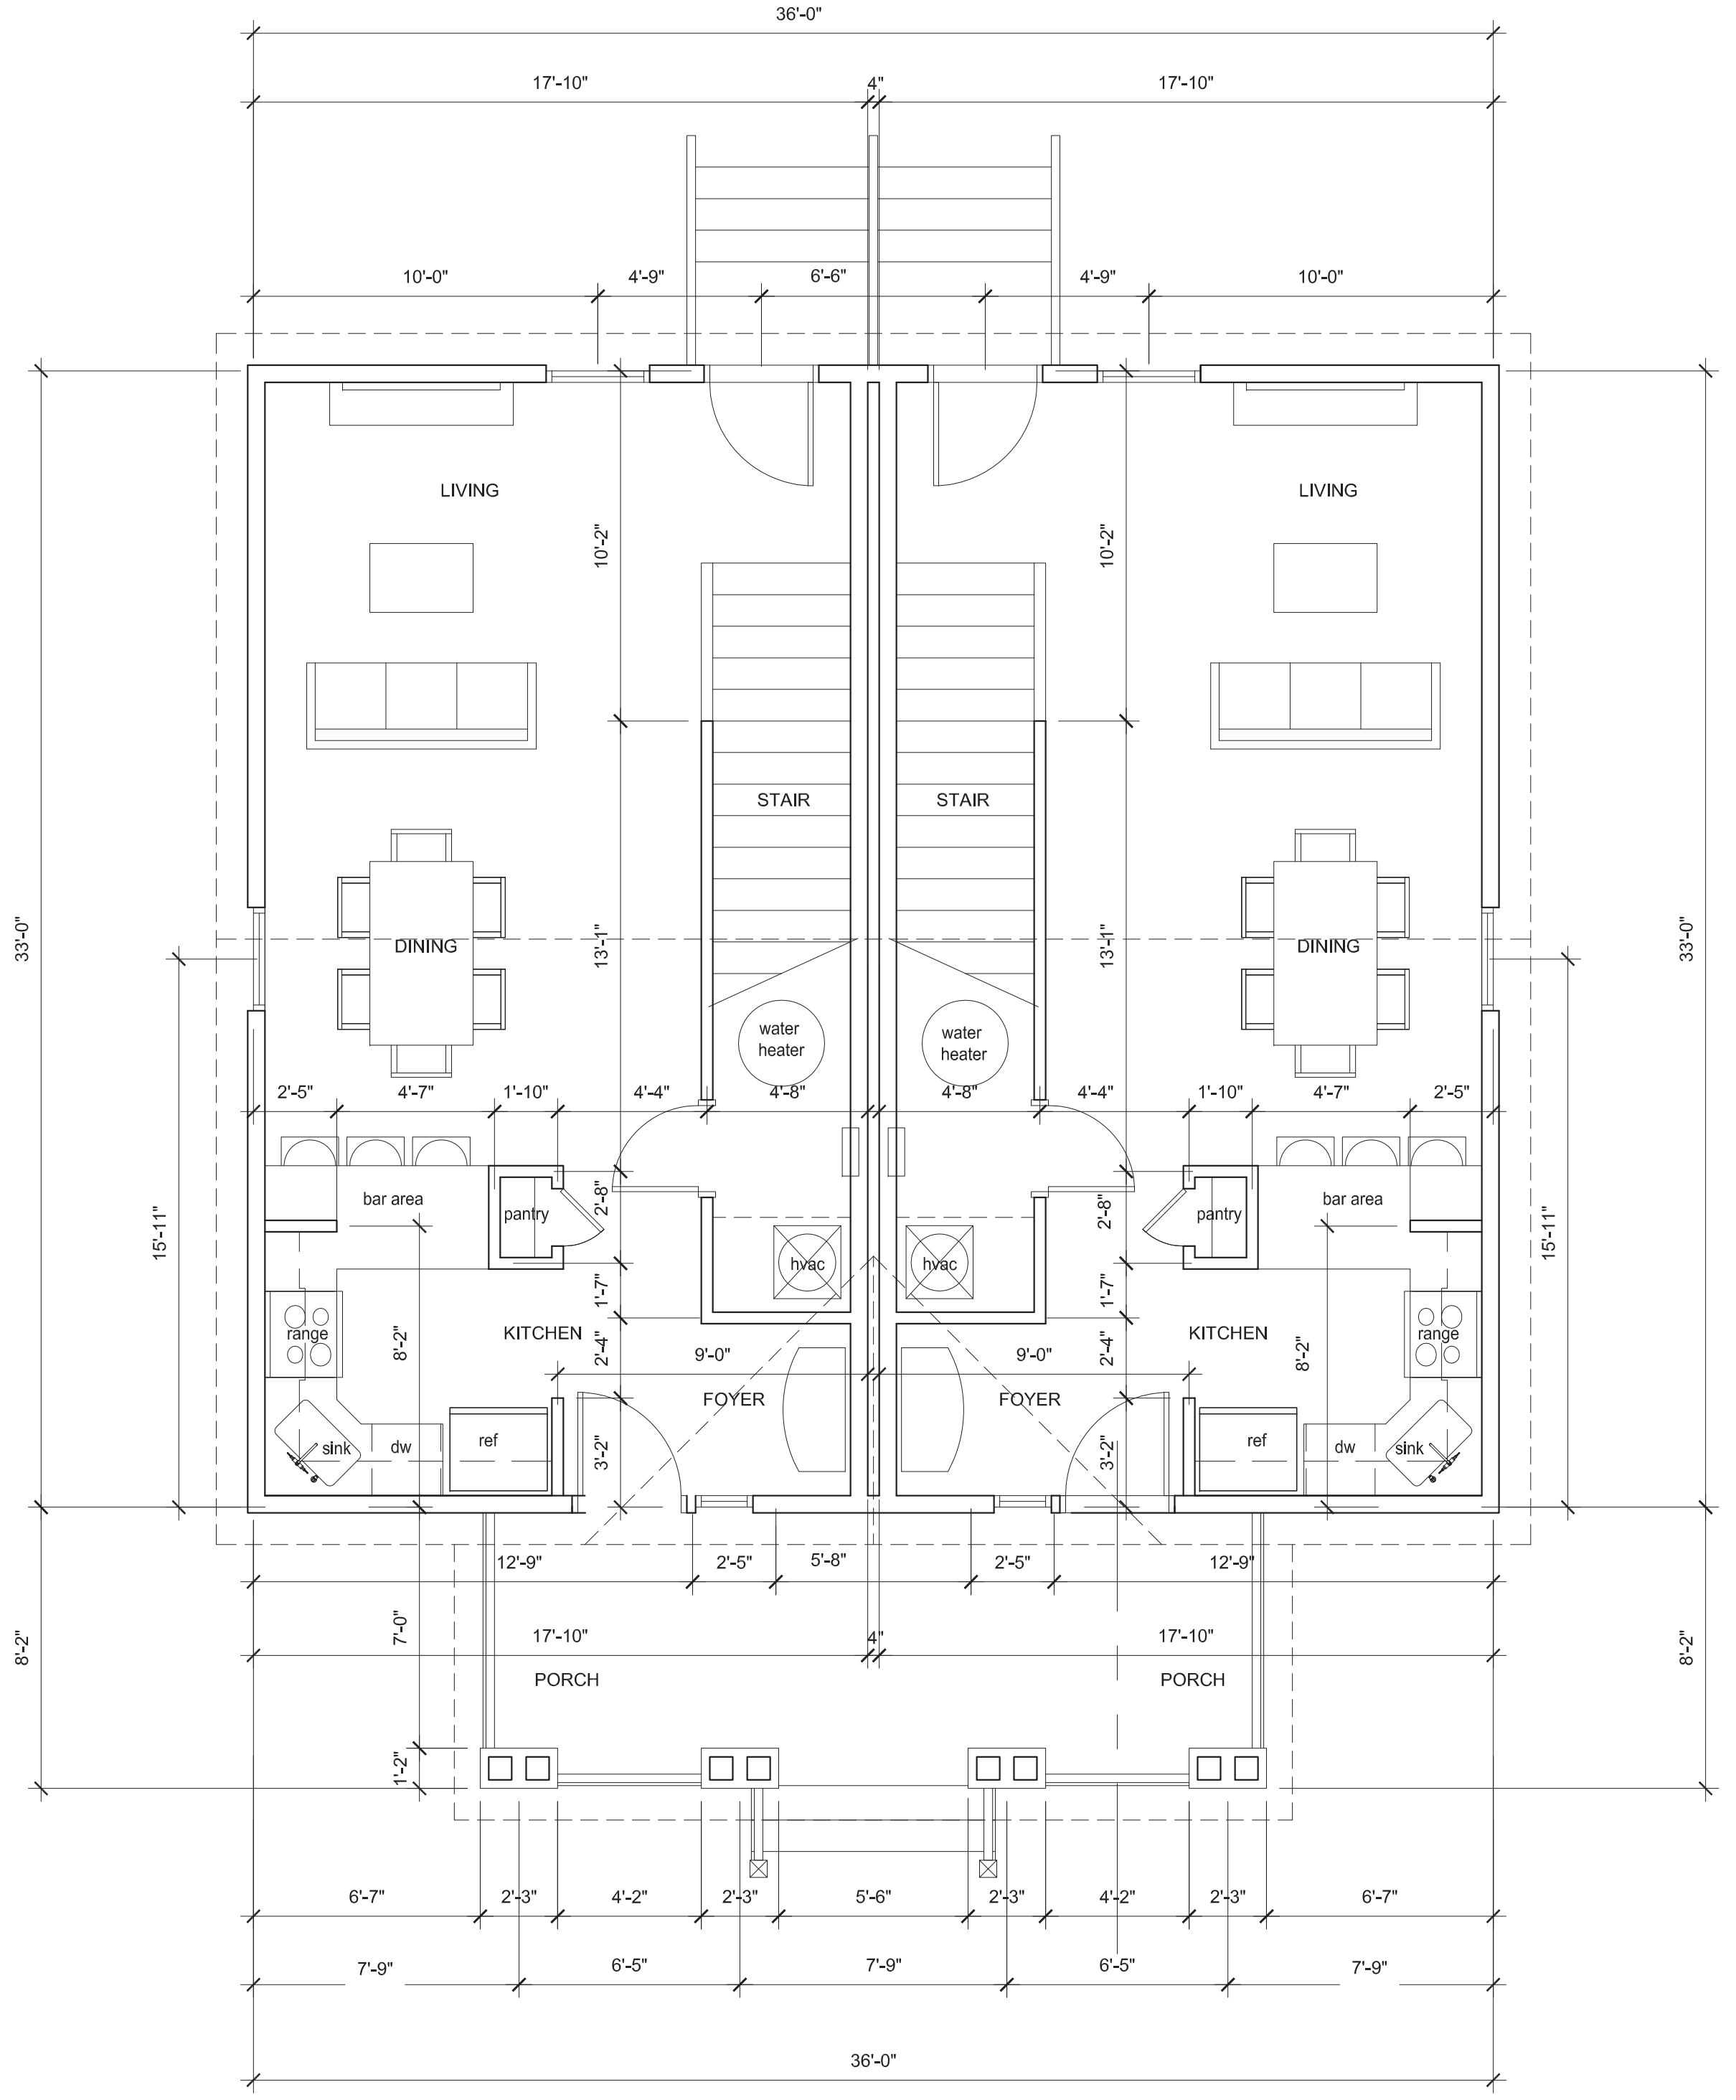

**2-PERSON DUPLEX UNIT  
 MAIN FLOOR PLAN**  
 SCALE: 1/4" = 1'-0"

**APARTMENT UNITS**  
 3-PERSON DUPLEXES  
**TROJAN PARK**  
 TROY, ALABAMA



**MCKEE and ASSOCIATES**  
 ARCHITECTURE and INTERIOR DESIGN  
 631 SOUTH HULL STREET MONTGOMERY, ALABAMA 36104 (334) 834-9833

SHEET TITLE : FLOOR PLANS:  
 2-PERSON DUPLEX UNIT

MCKEE JOB # : 17-156

DRAWN BY : ks

DATE : 8-11-17

REVISED DATE :

REVISED DATE :

REVISED DATE :

SHEET NO. : **A1.3**