


# DEIDRA LEE STUDIOS




TEXTILE DESIGN + REPEAT DESIGN+ SURFACE DESIGN  
organic + detail + handcrafted  
**PRINT + PATTERN DESIGNER**  
screen printing + hands on approach to design

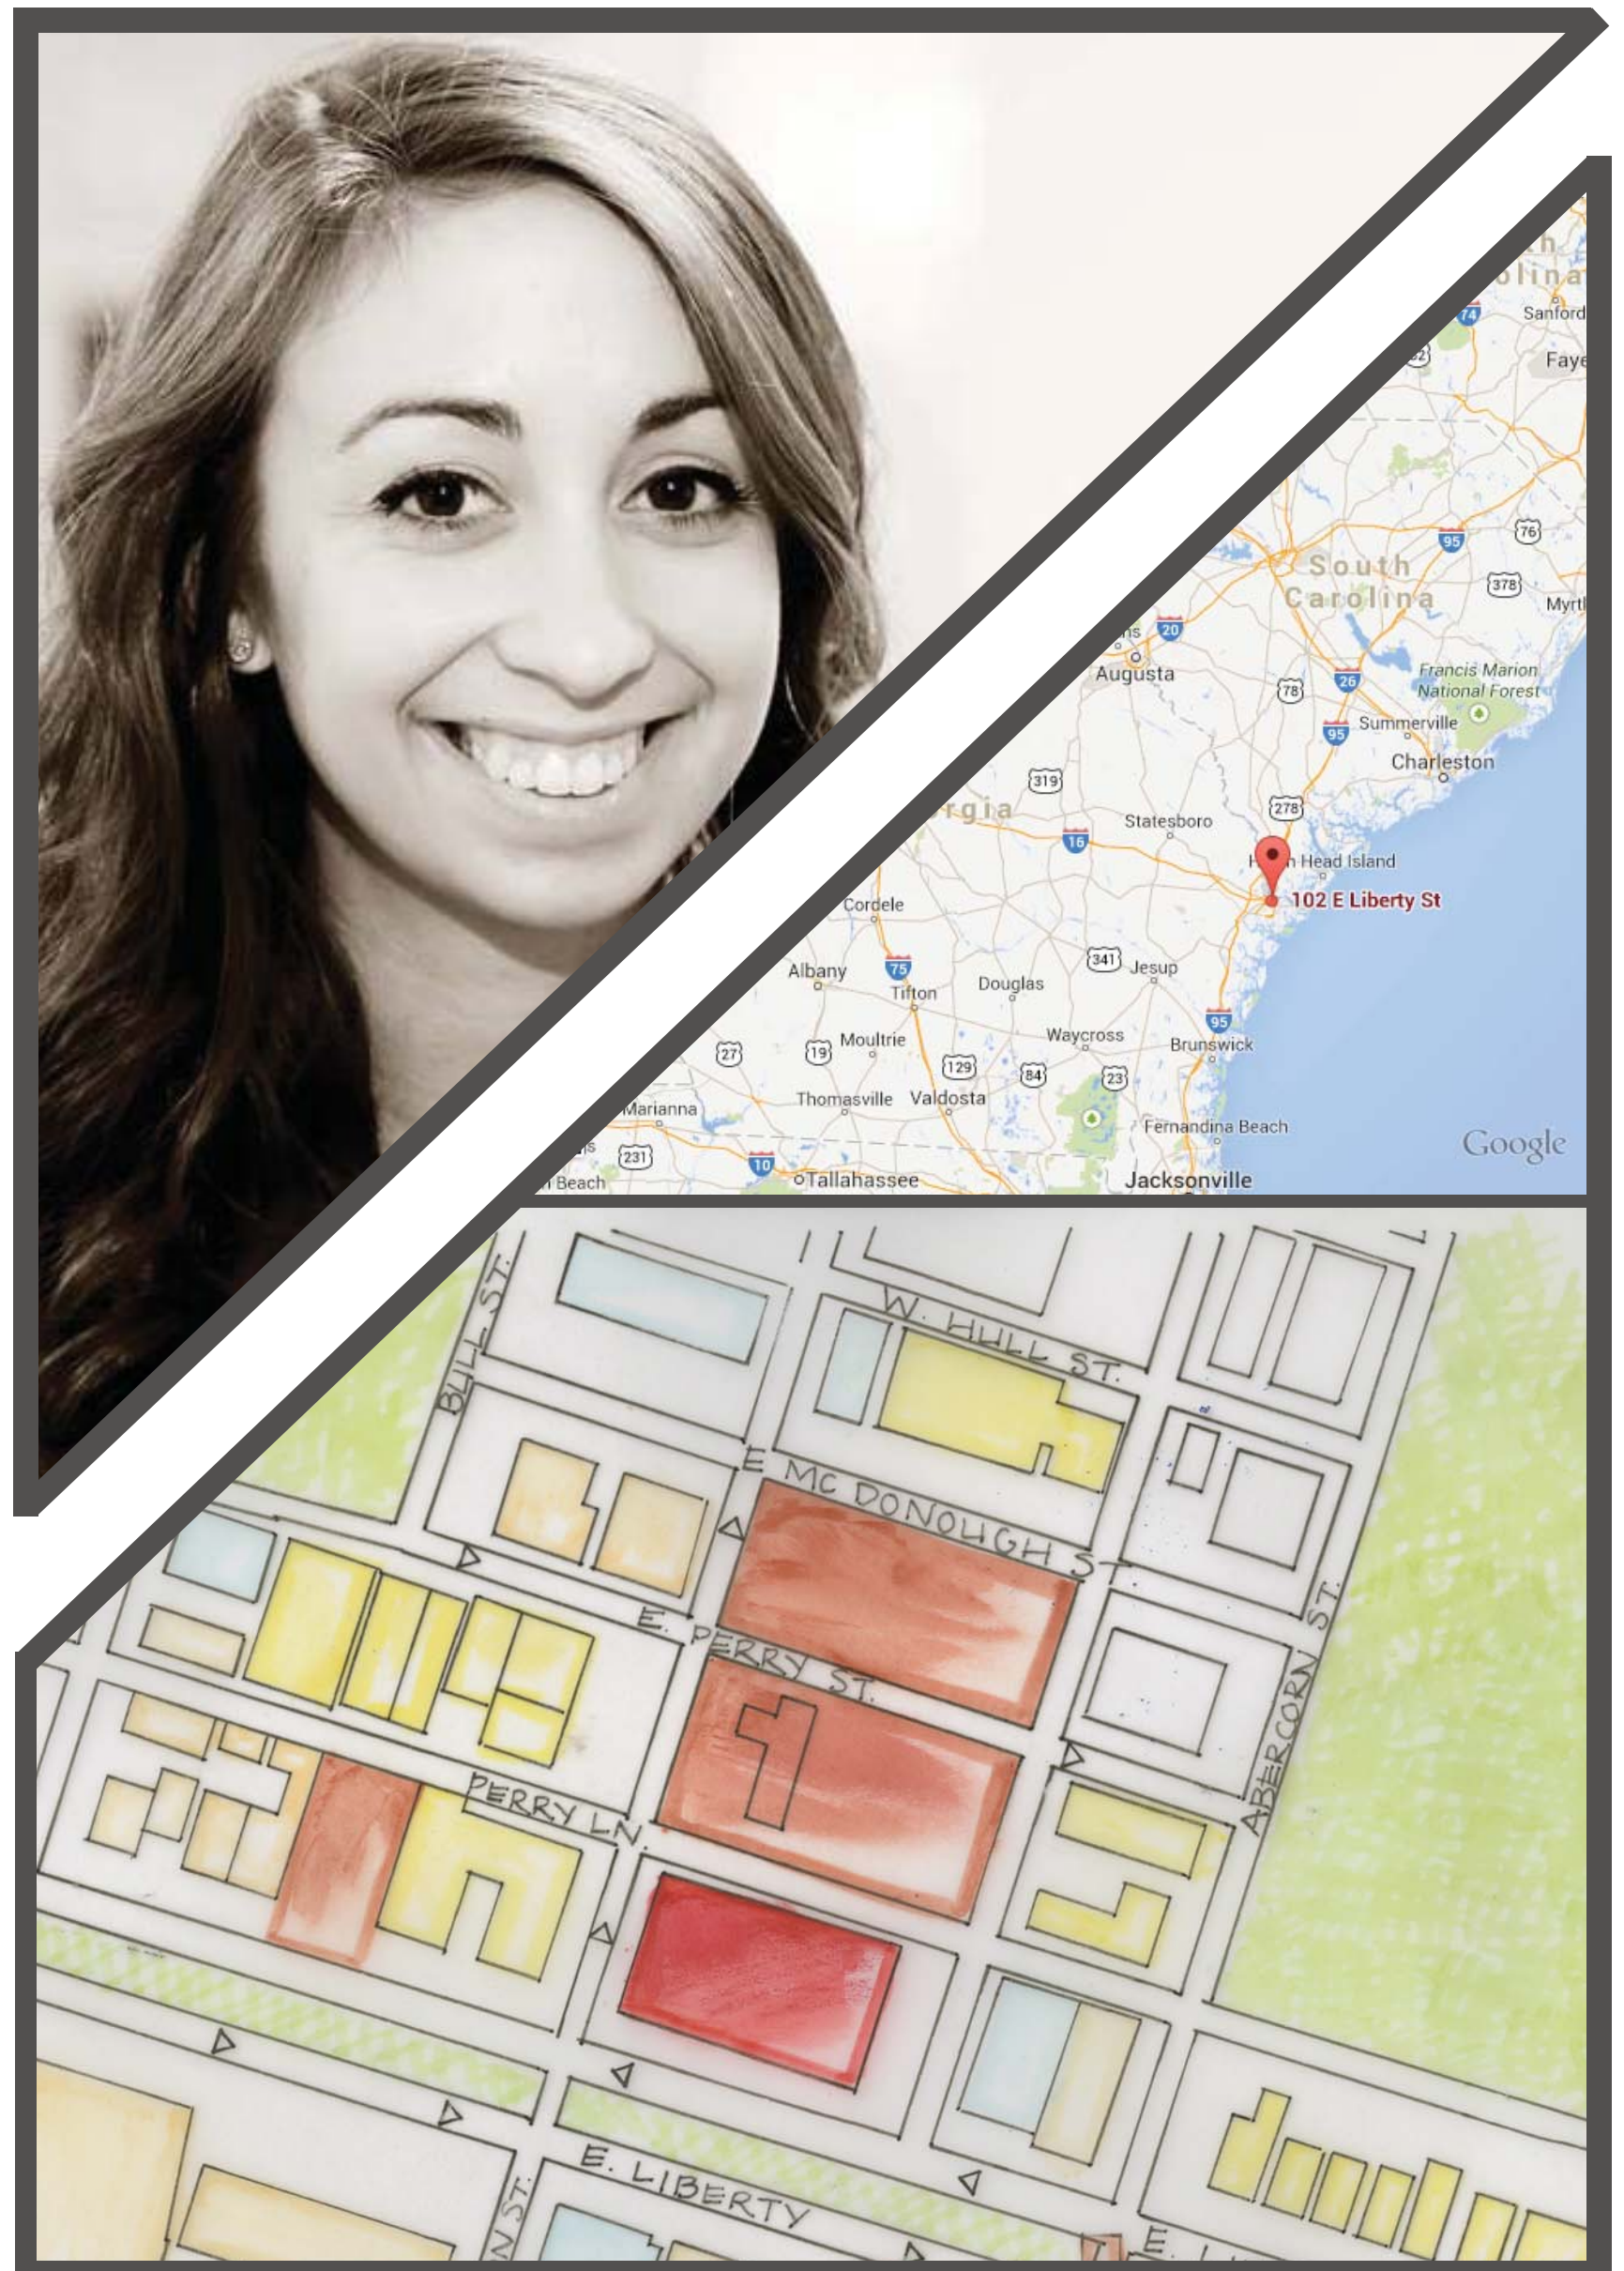

BUILDING SITE




CONCEPT

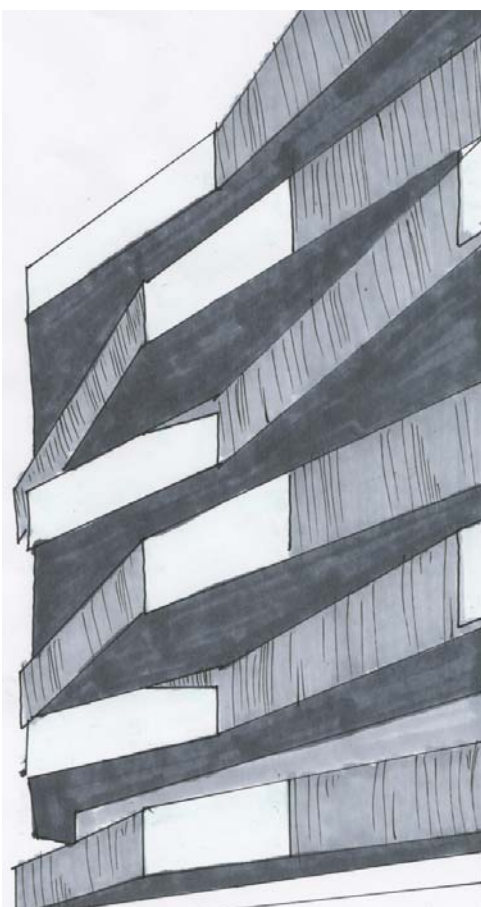



Sculptural layering will be used to create **SPATIAL DEFINITION** and wayfinding within the studio space. Layers inspired by the screen printing process will be implemented in Deidra Lee's studio. **ABSTRACT PATTERNING** seen within the space makes reference to Deidra Lee's approach to textile design. These design elements will come together to create a cohesive studio and exhibition environment.



PARTI DIAGRAM

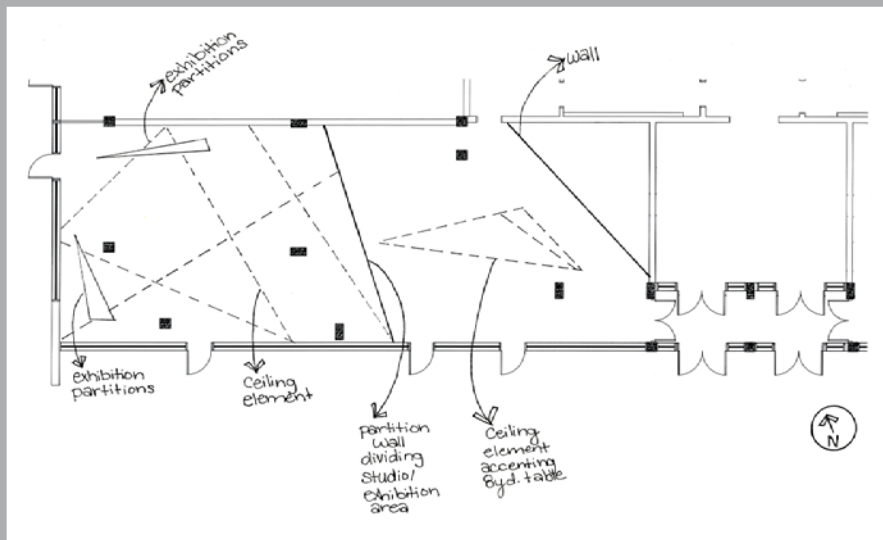



BUBBLE DIAGRAM

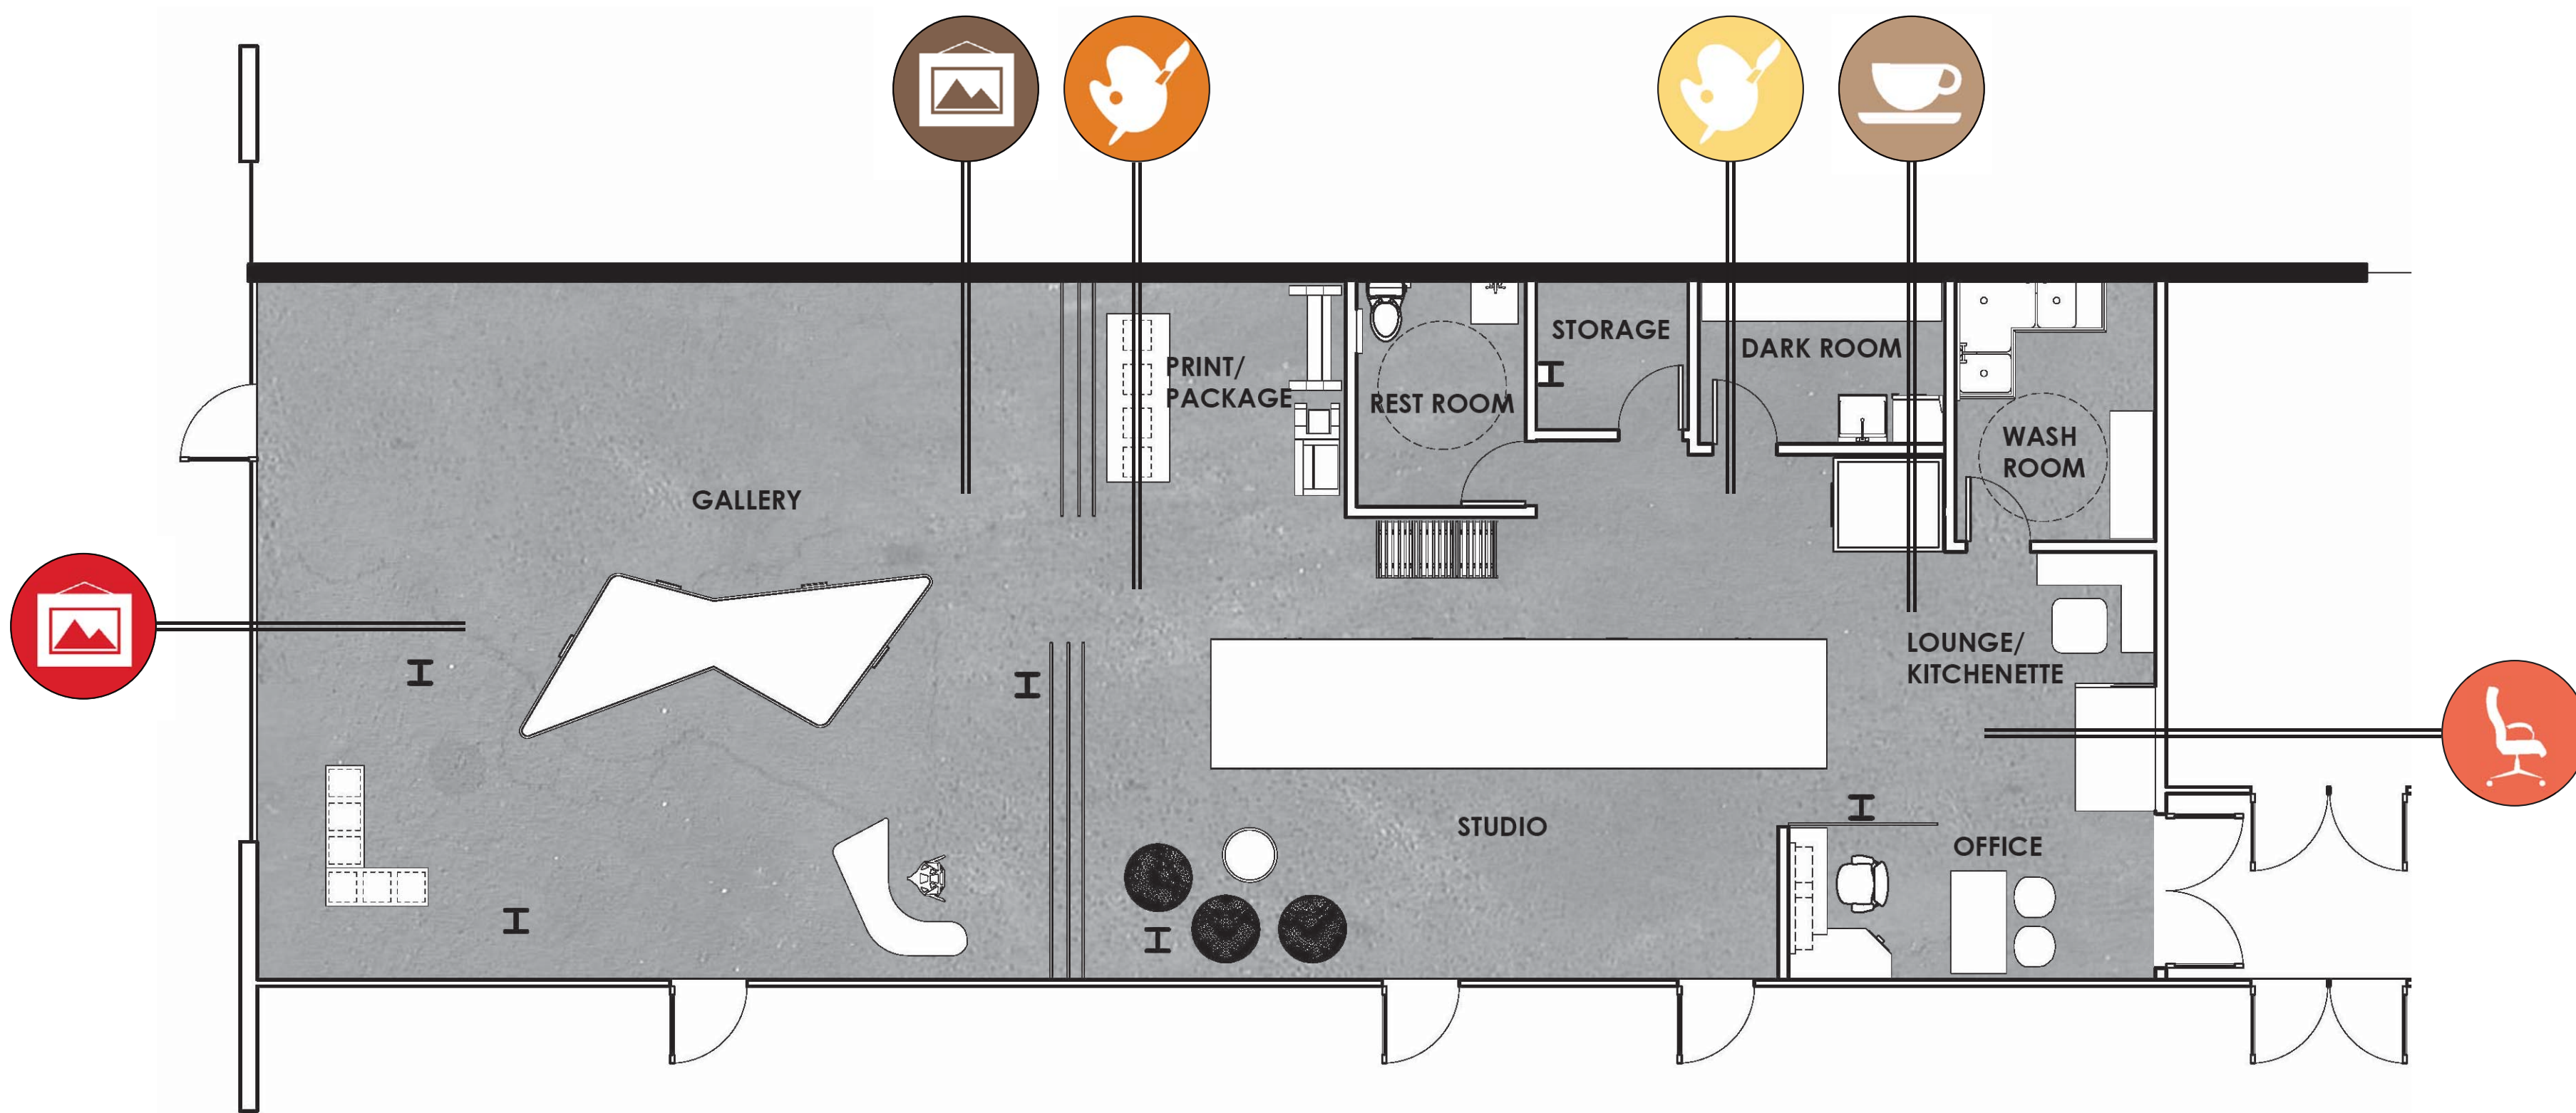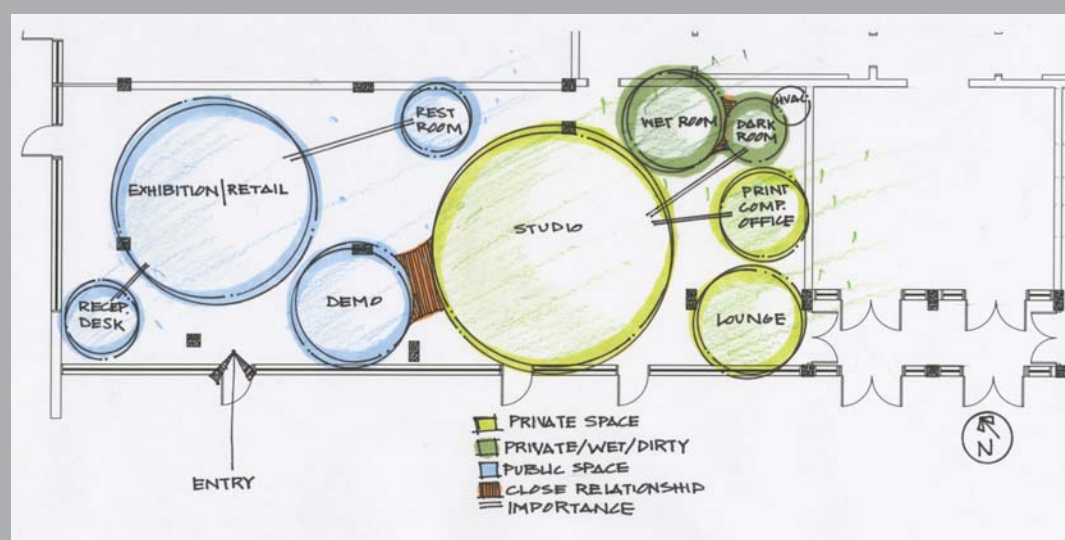


FIRST FLOOR FURNITURE PLAN

SCALE: 3/16" = 1'0"




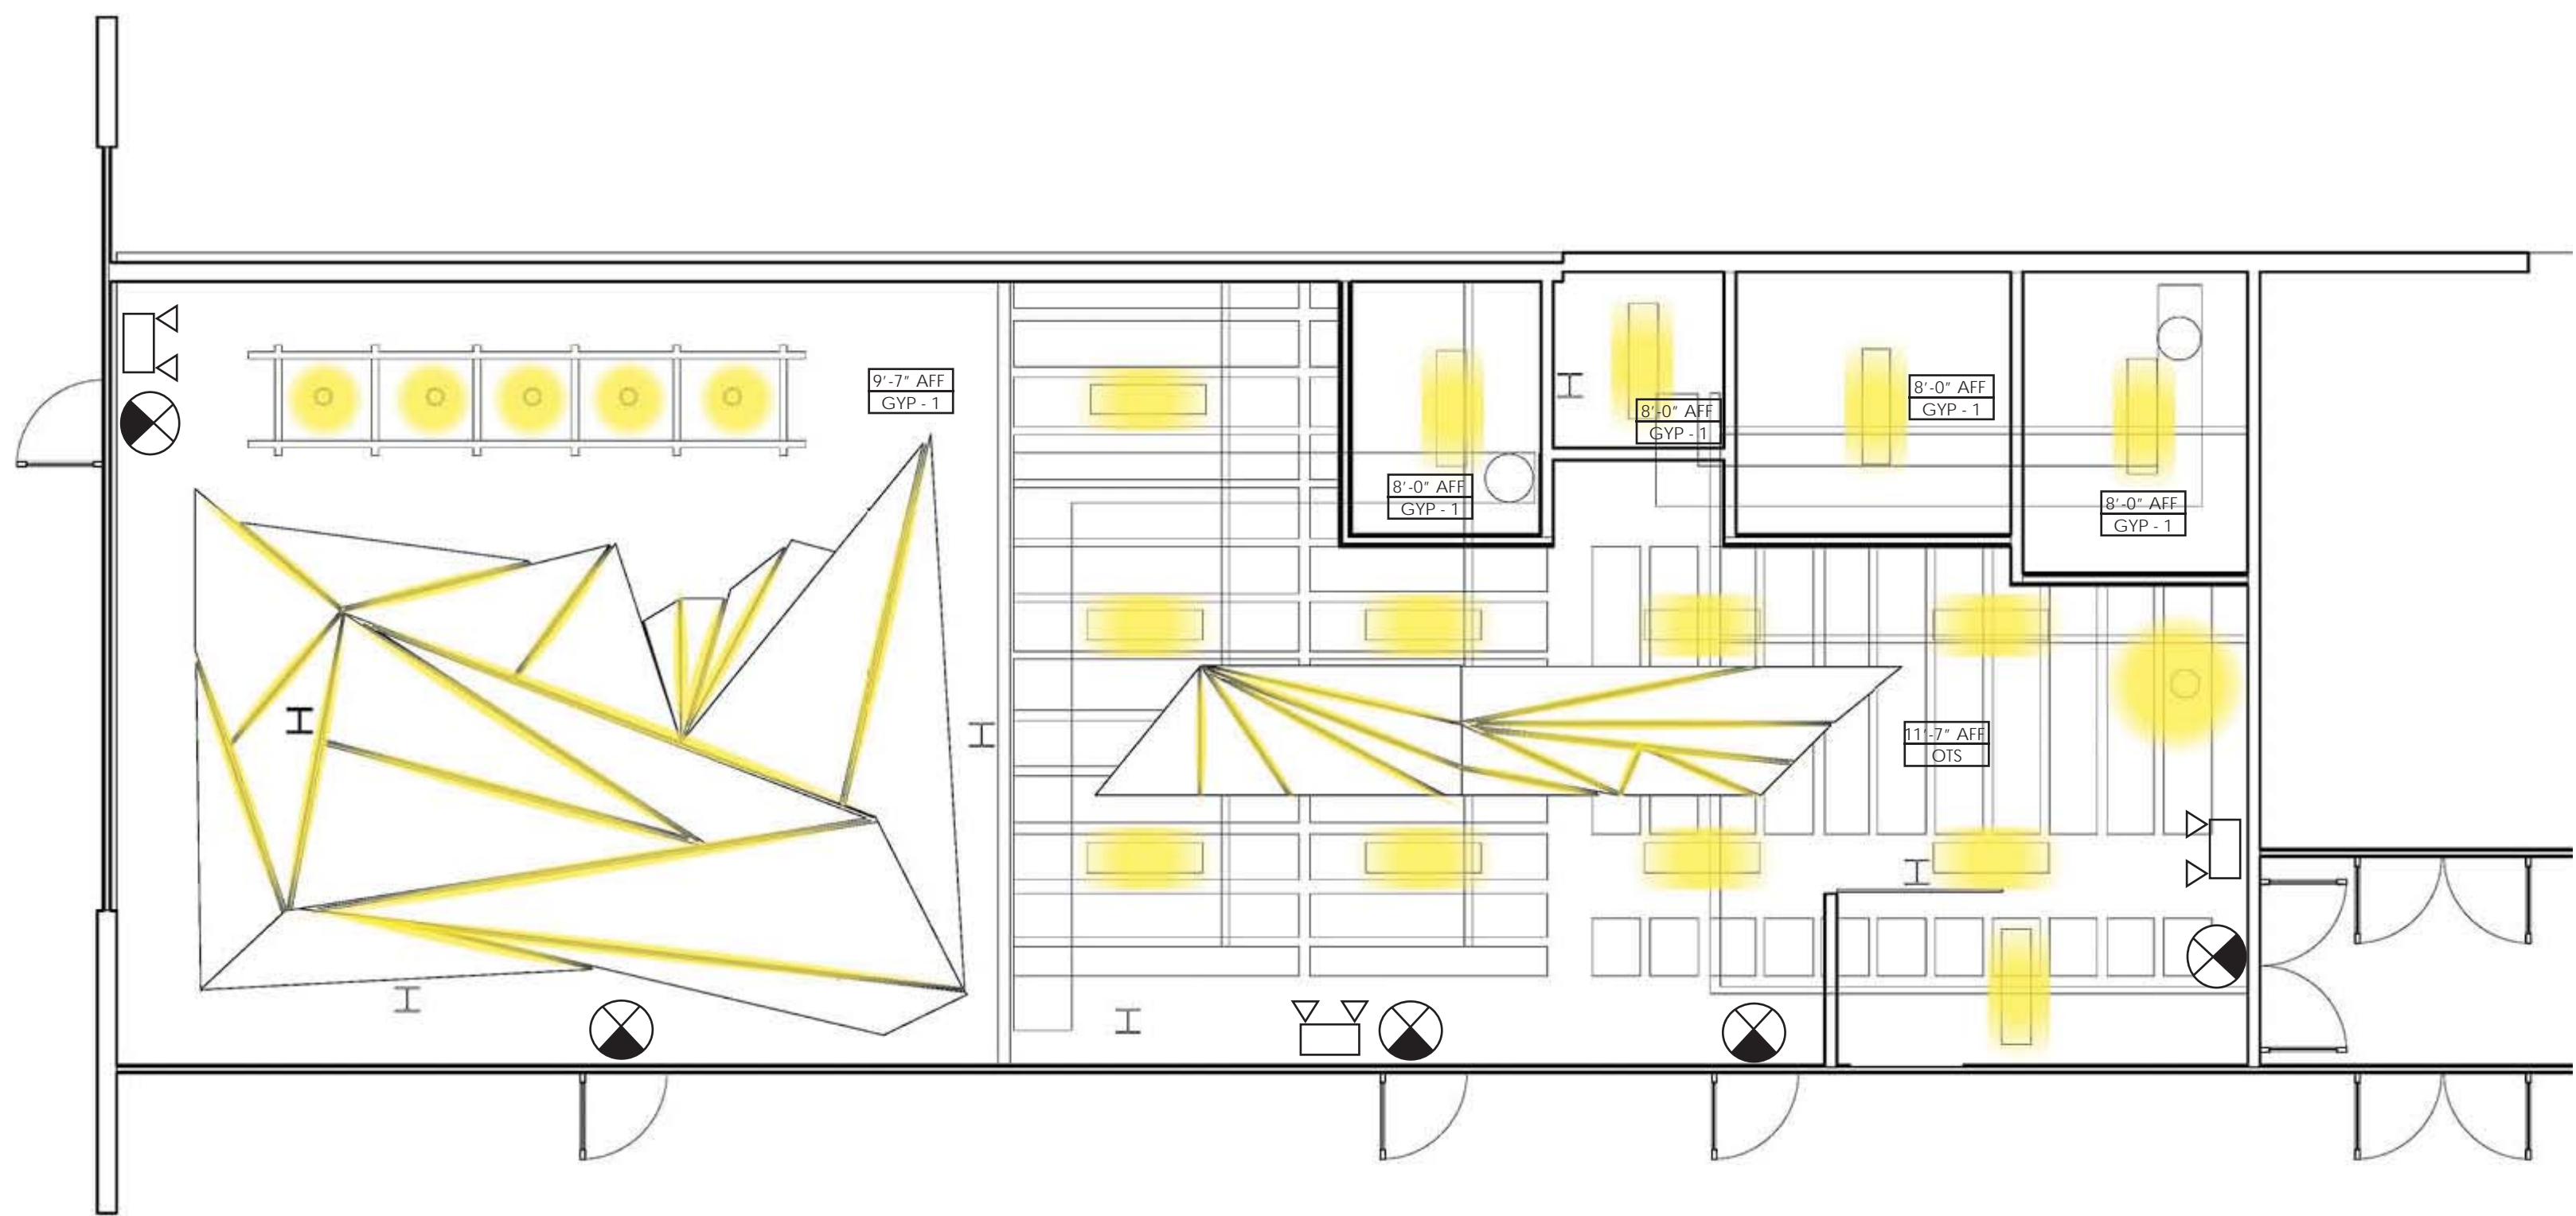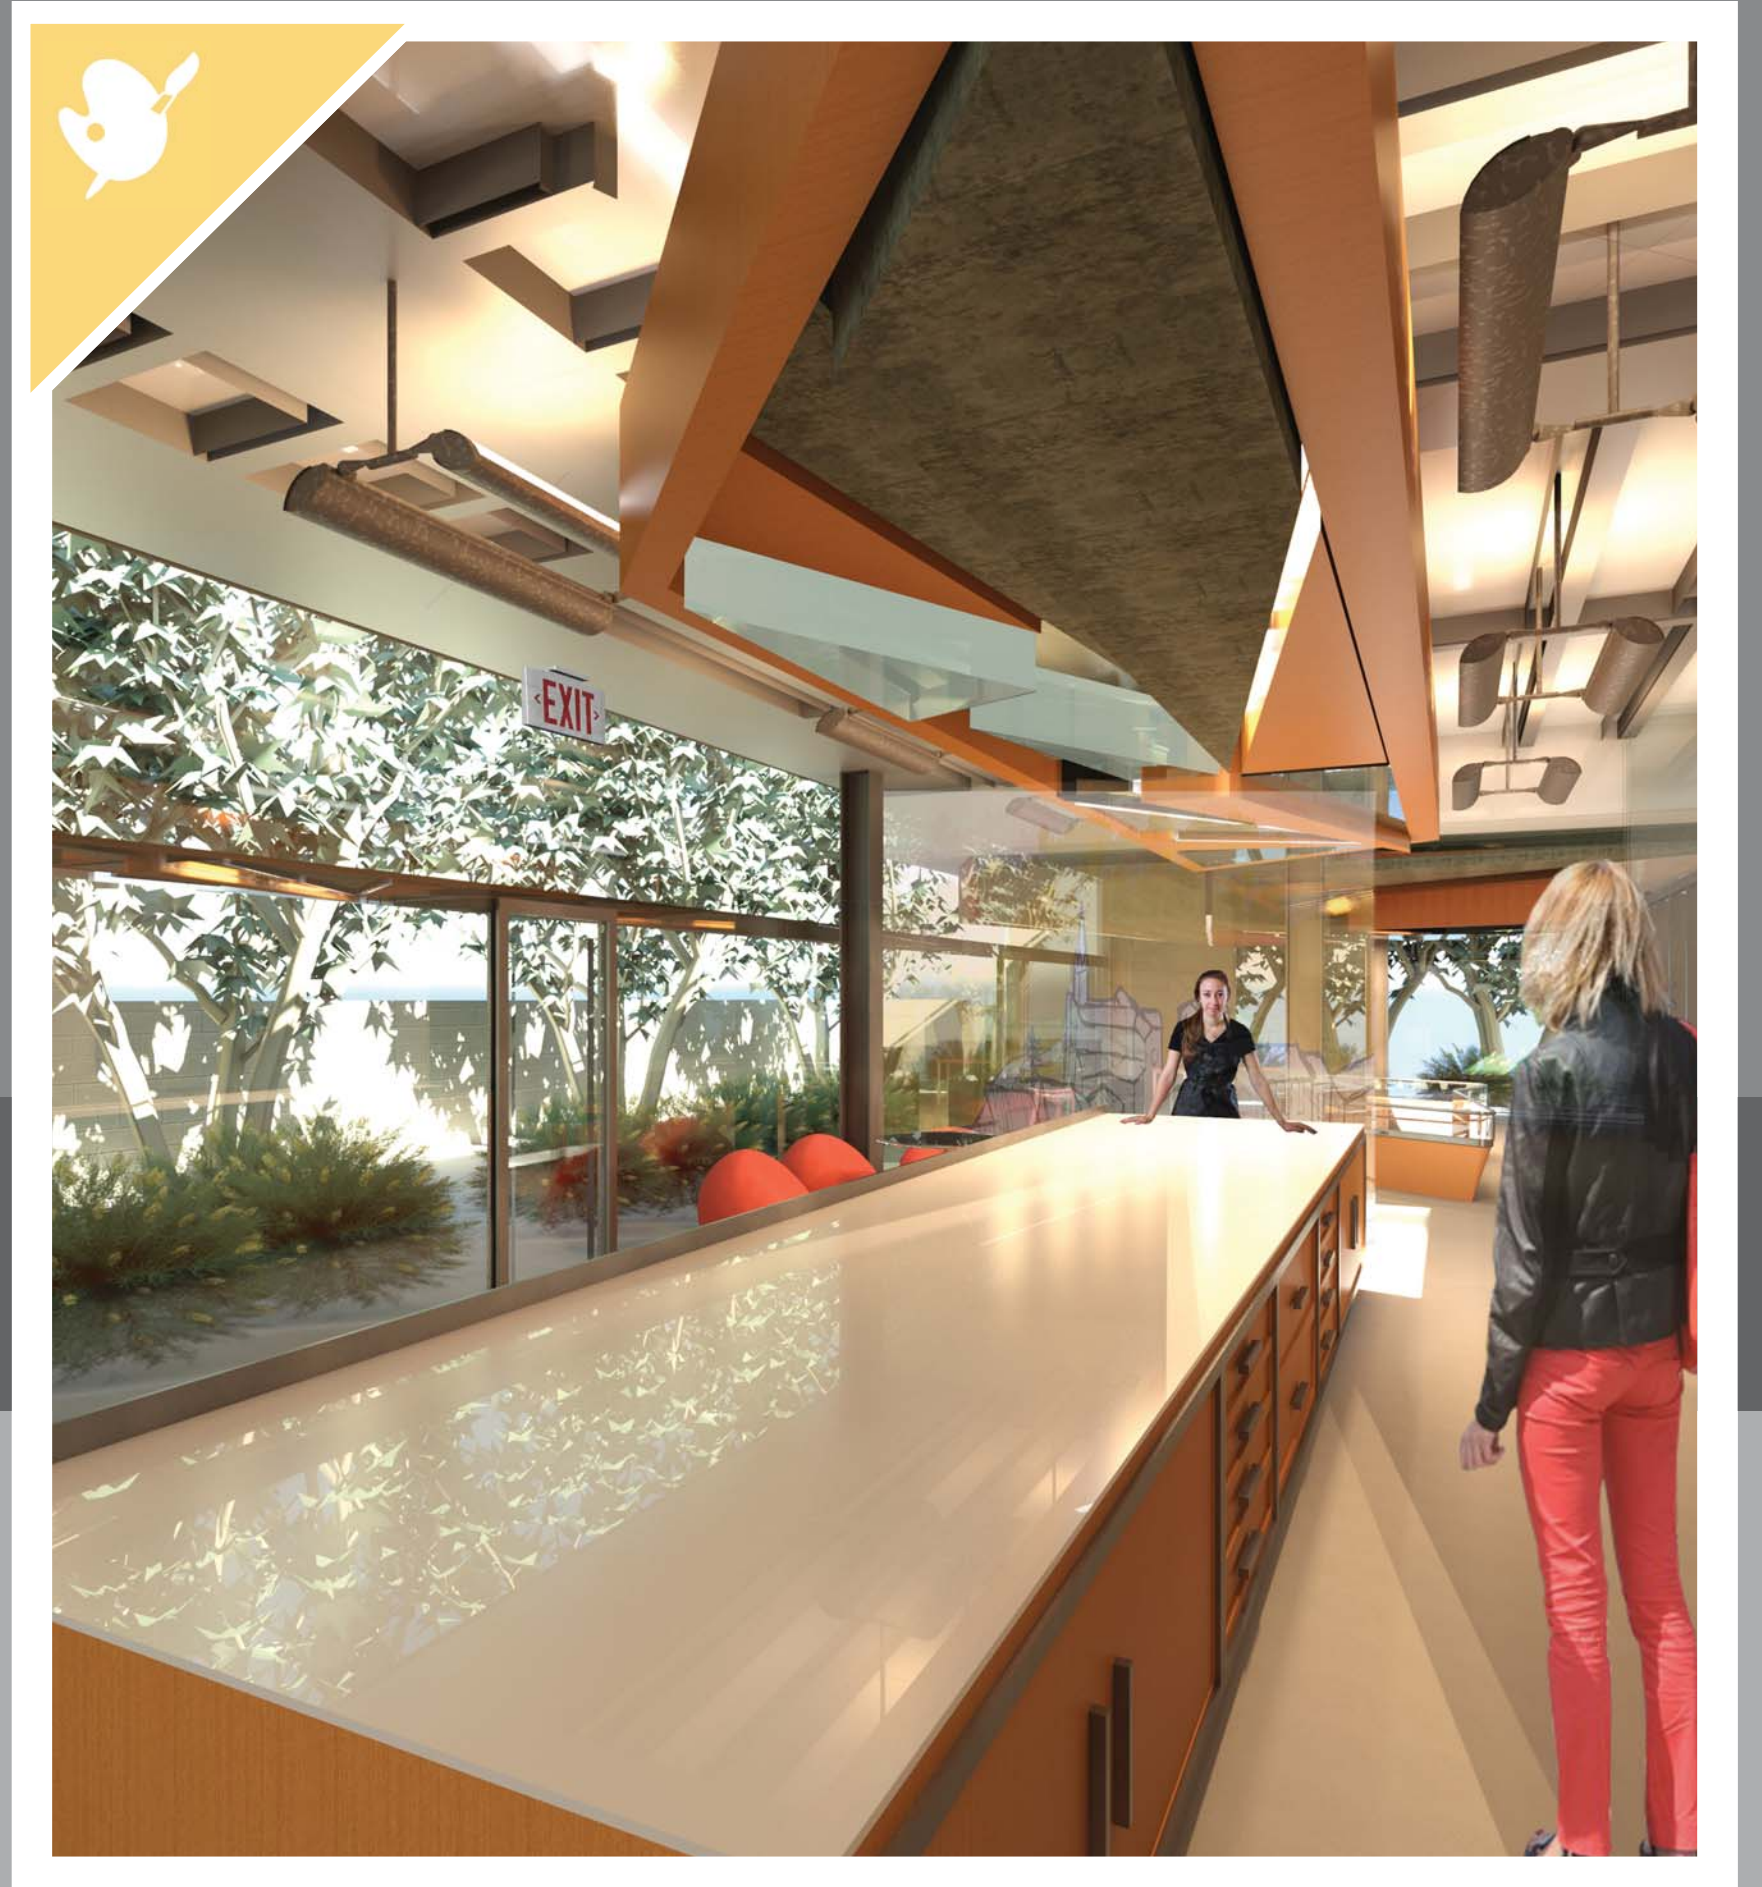


FIRST FLOOR REFLECTED CEILING PLAN

SCALE: 3/16" = 1'0" 


LIGHTING  
FIXTURE LEGEND

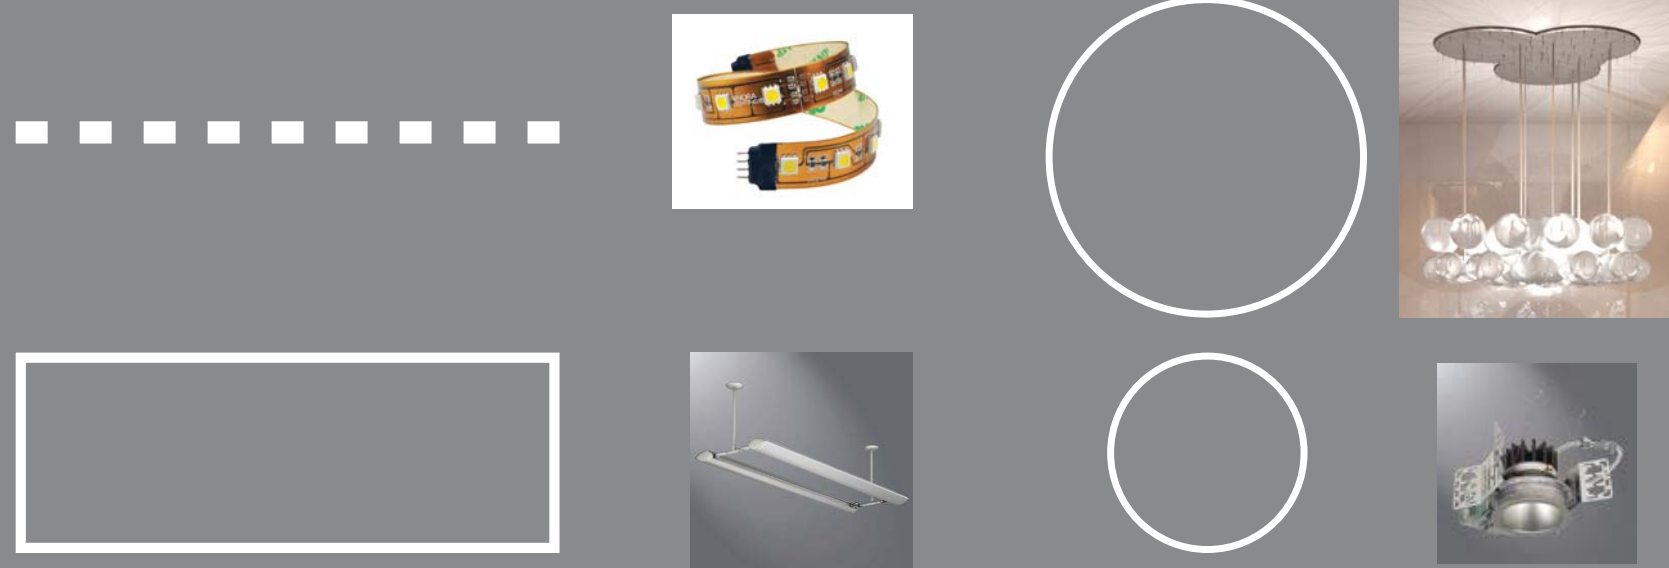

CUSTOM  
DISPLAY LIGHT  
MAP

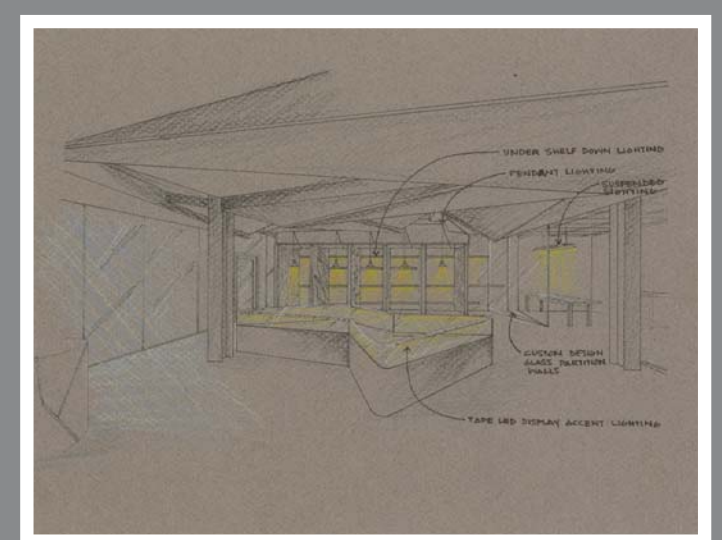


INTERIOR ELEVATIONS SCALE: 1/4" = 1'0"

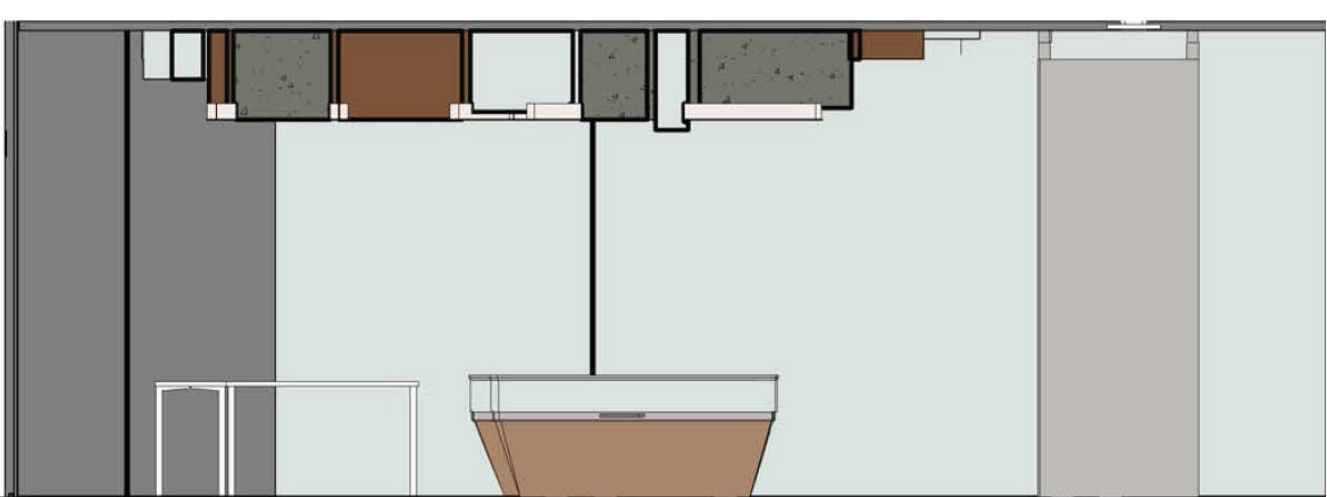


GALLERY SECTION WEST




PRINT SECT. E

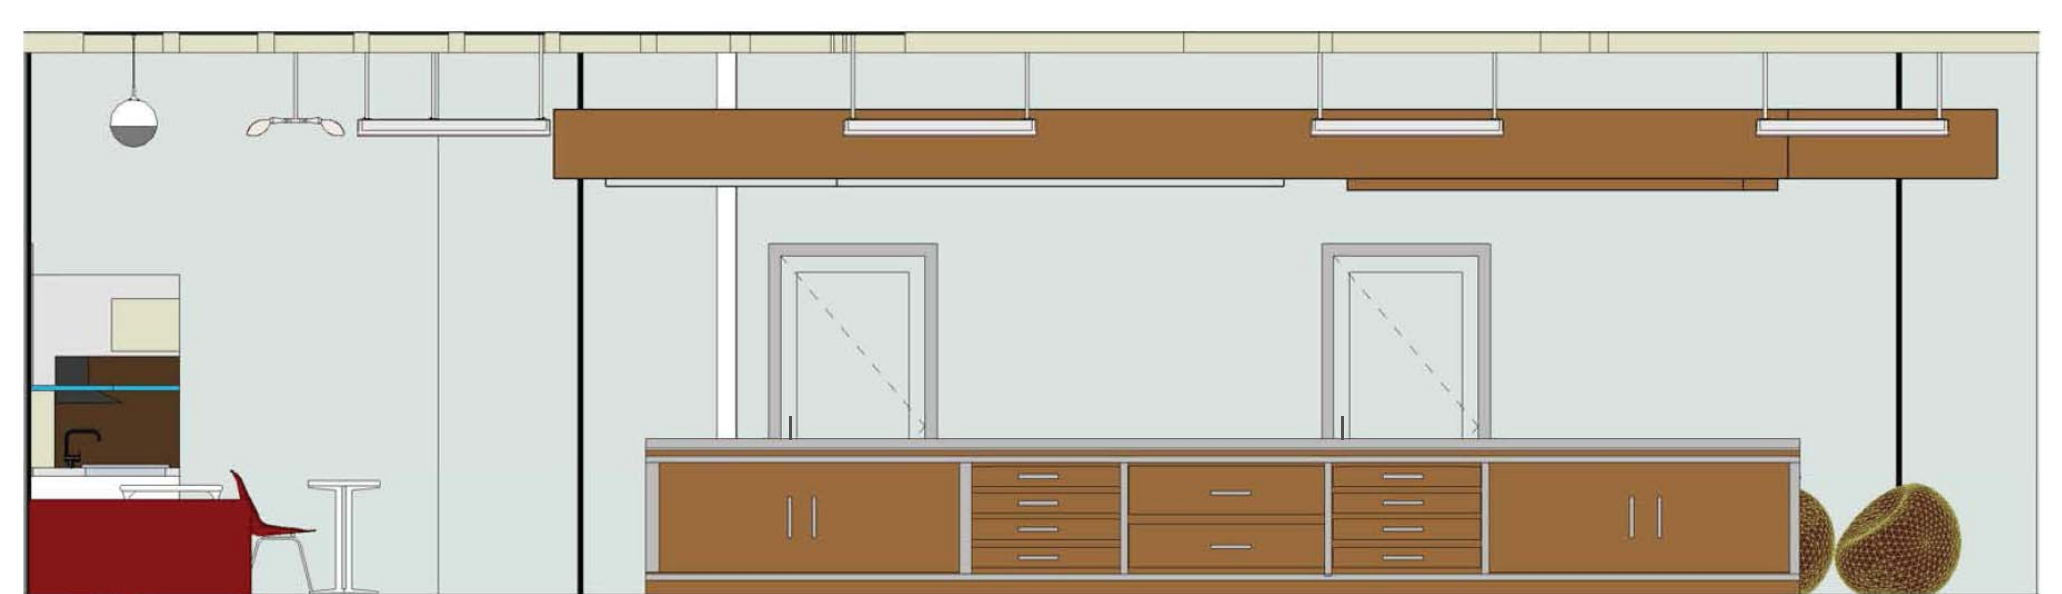


STUDIO SECTION SOUTH

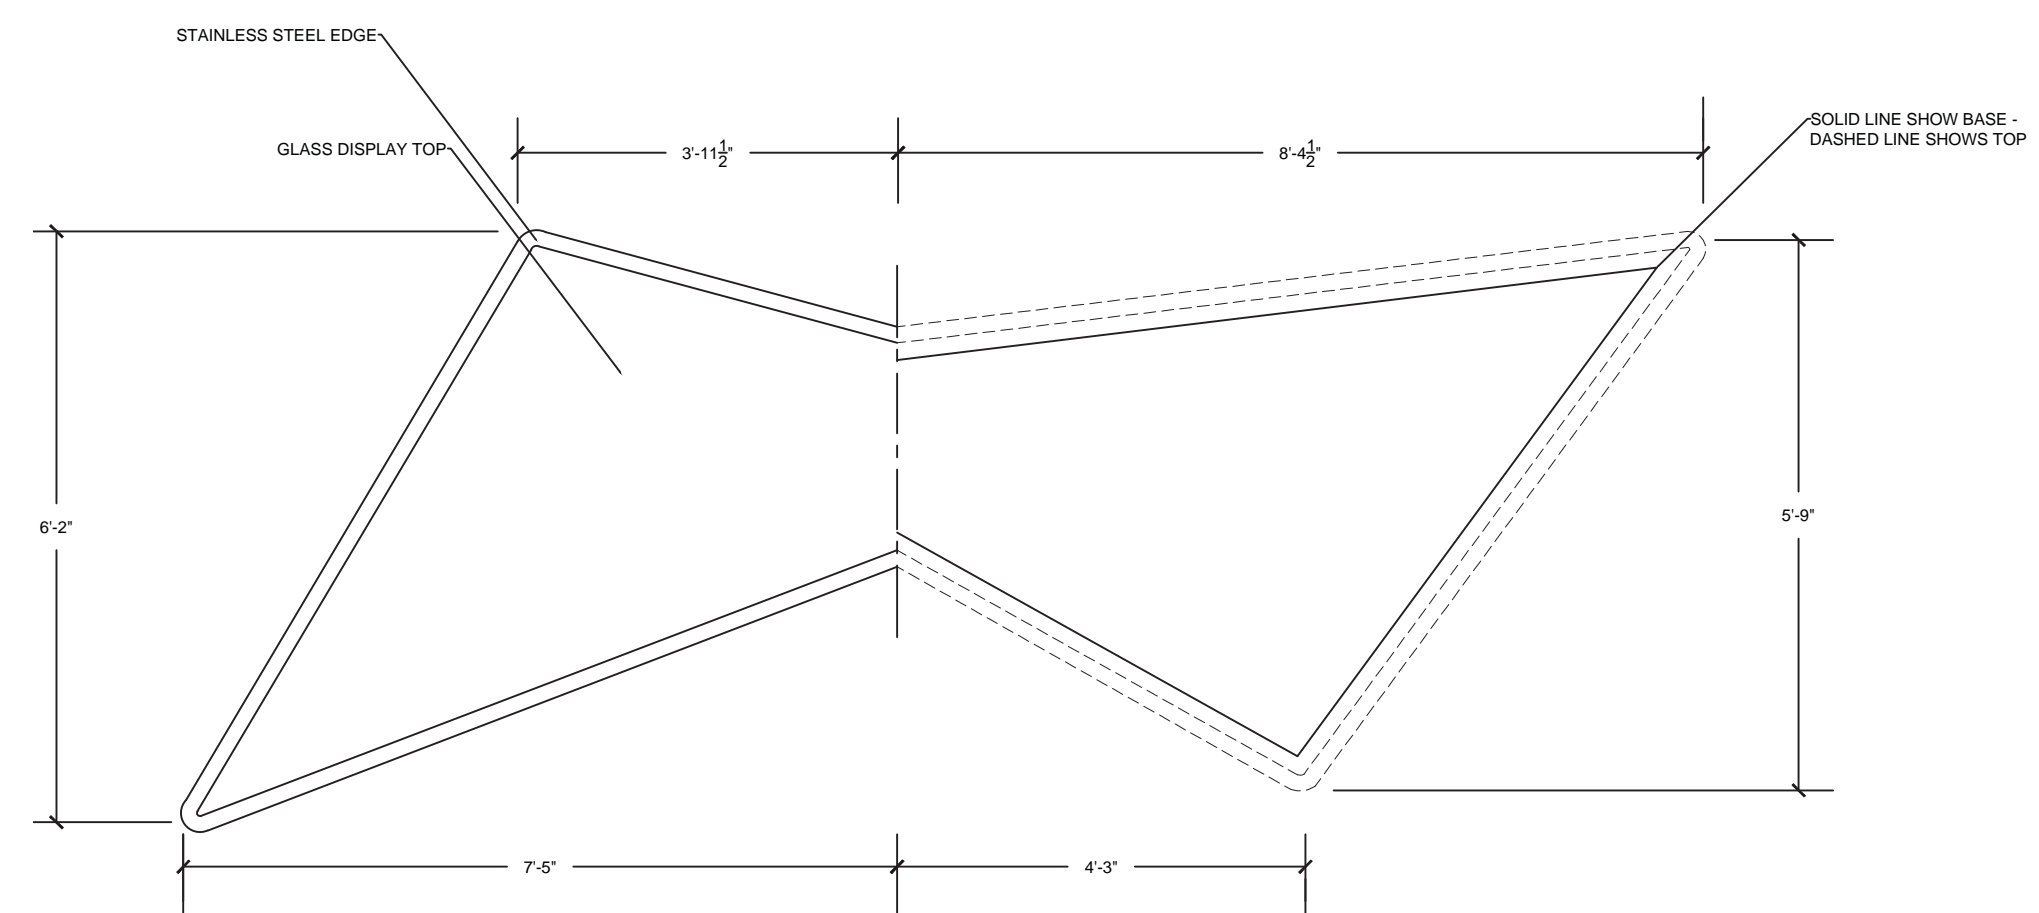

PLAN

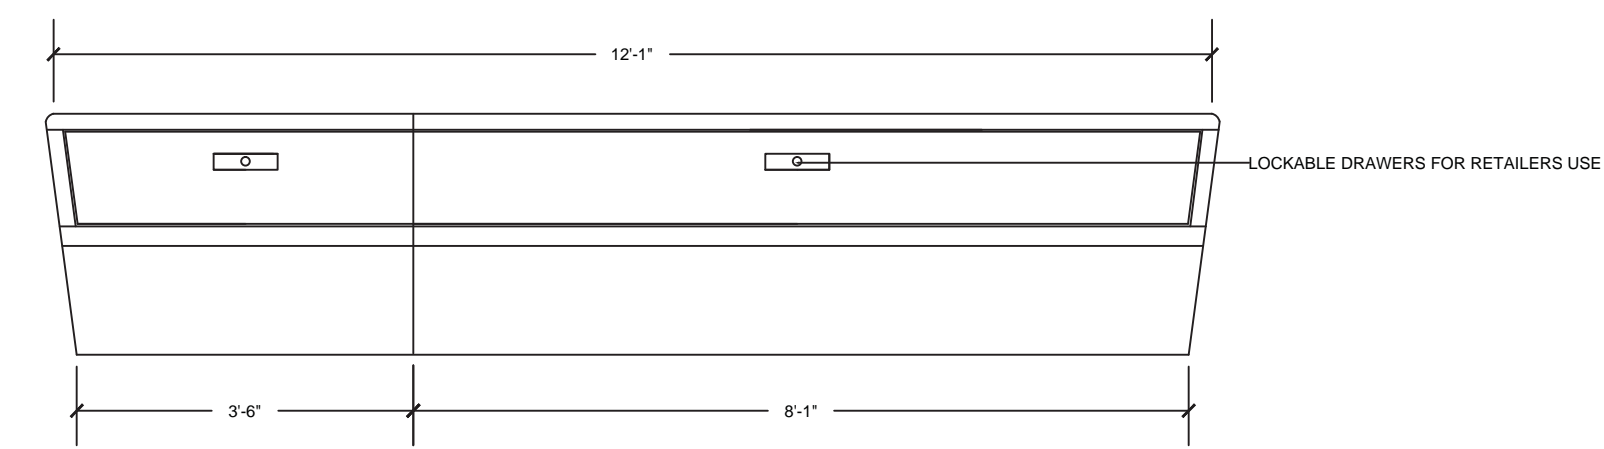


BACK ELEVATION

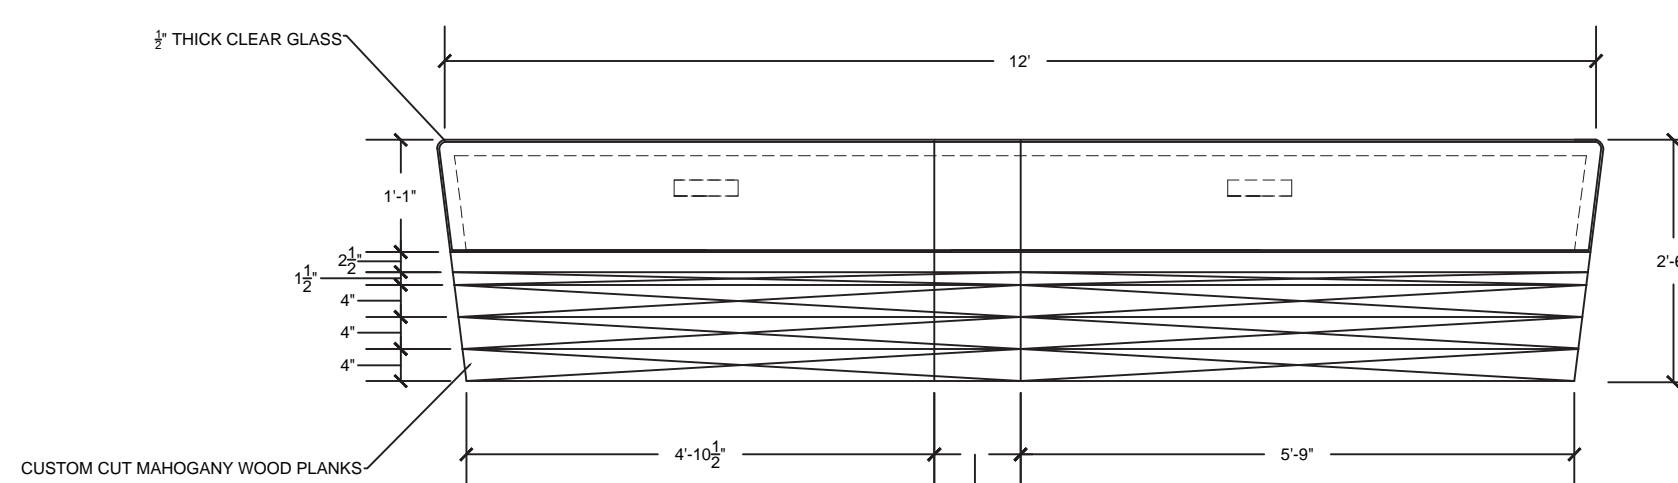



SECTION

DISPLAY CASE


SCALE: 1/2" = 1'0"

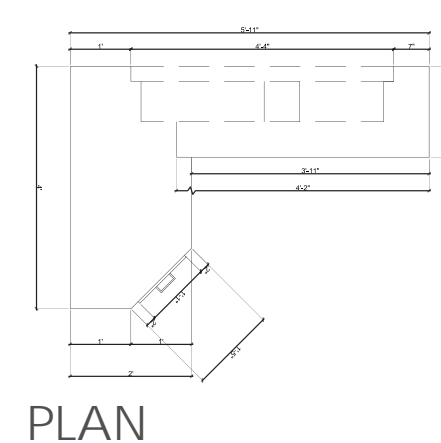

PLAN

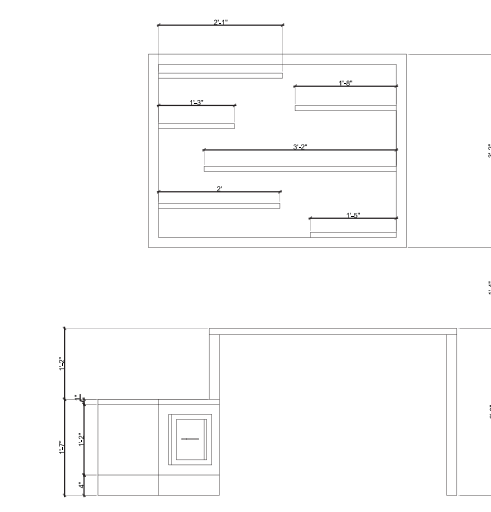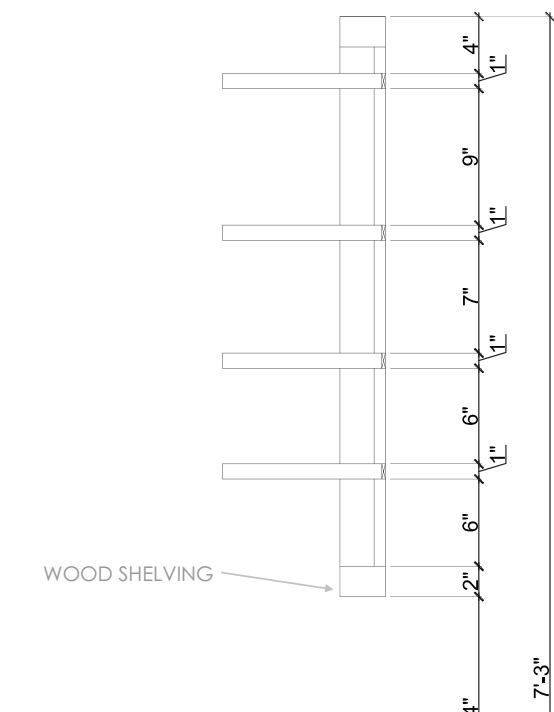

FRONT ELEVATION

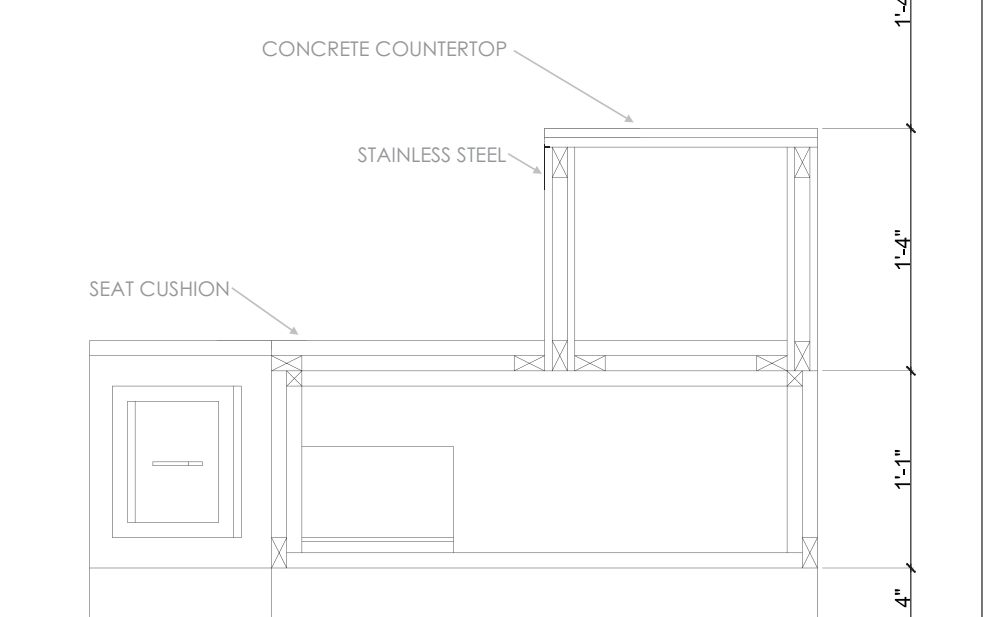


SECTION


SCALE: 1 1/2" = 1'0"

OFFICE DESK


SCALE: 1/2" = 1'0"

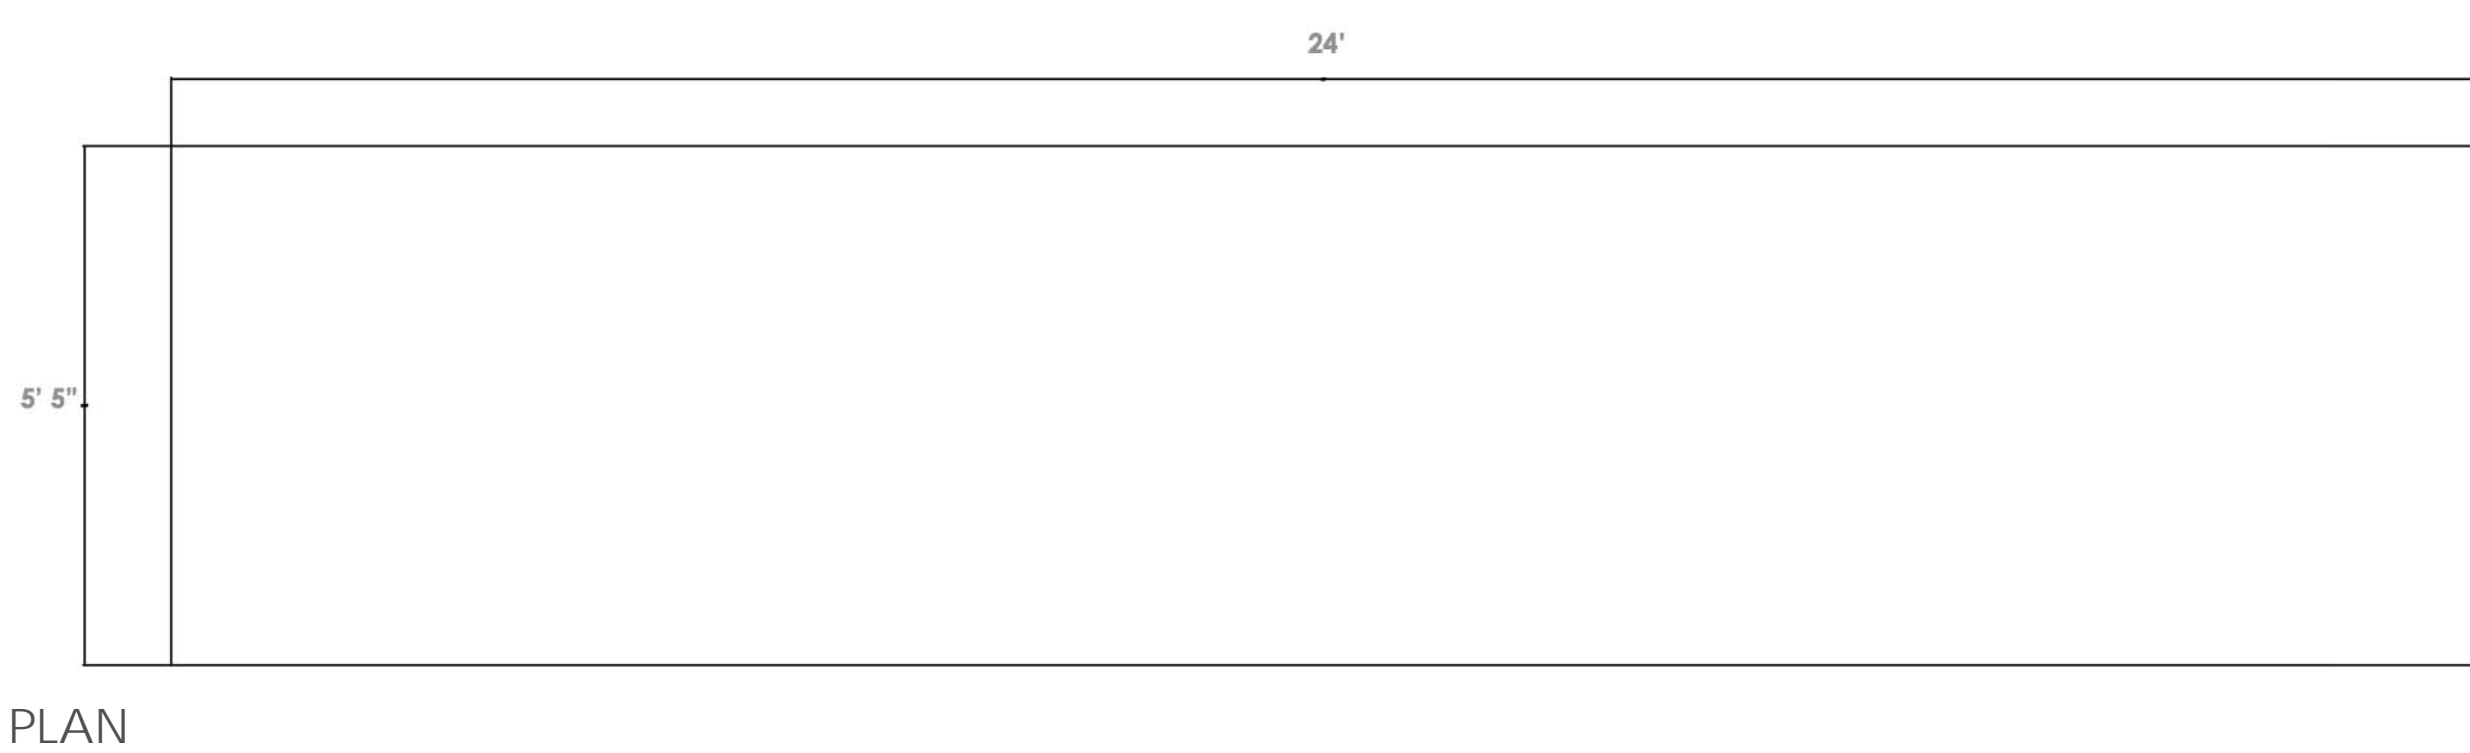


PLAN

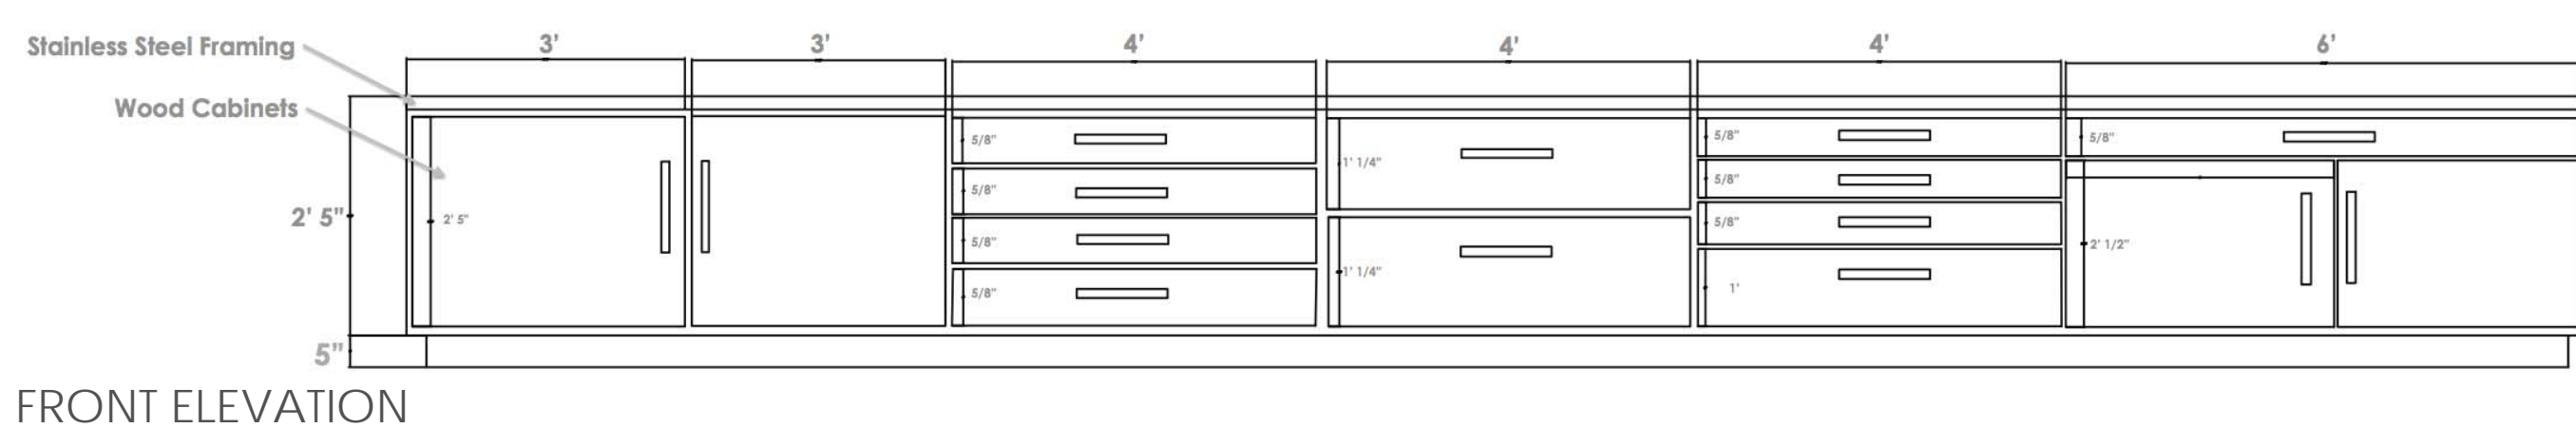

FRONT ELEVATION

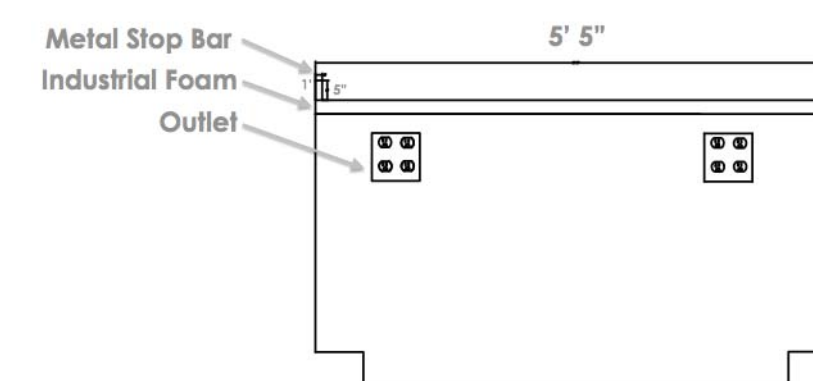

SIDE ELEVATION

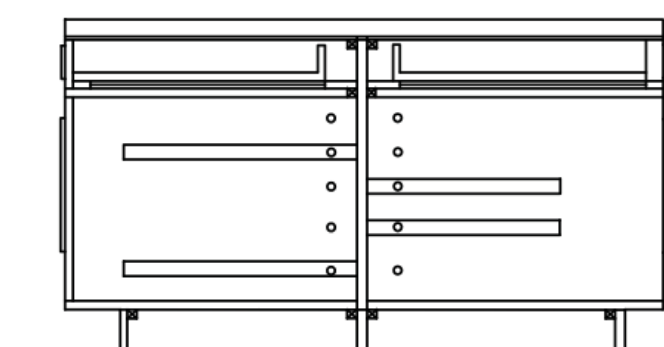

SECTION

SCREENPRINTING TABLE

SCALE: 1/2" = 1'0"