


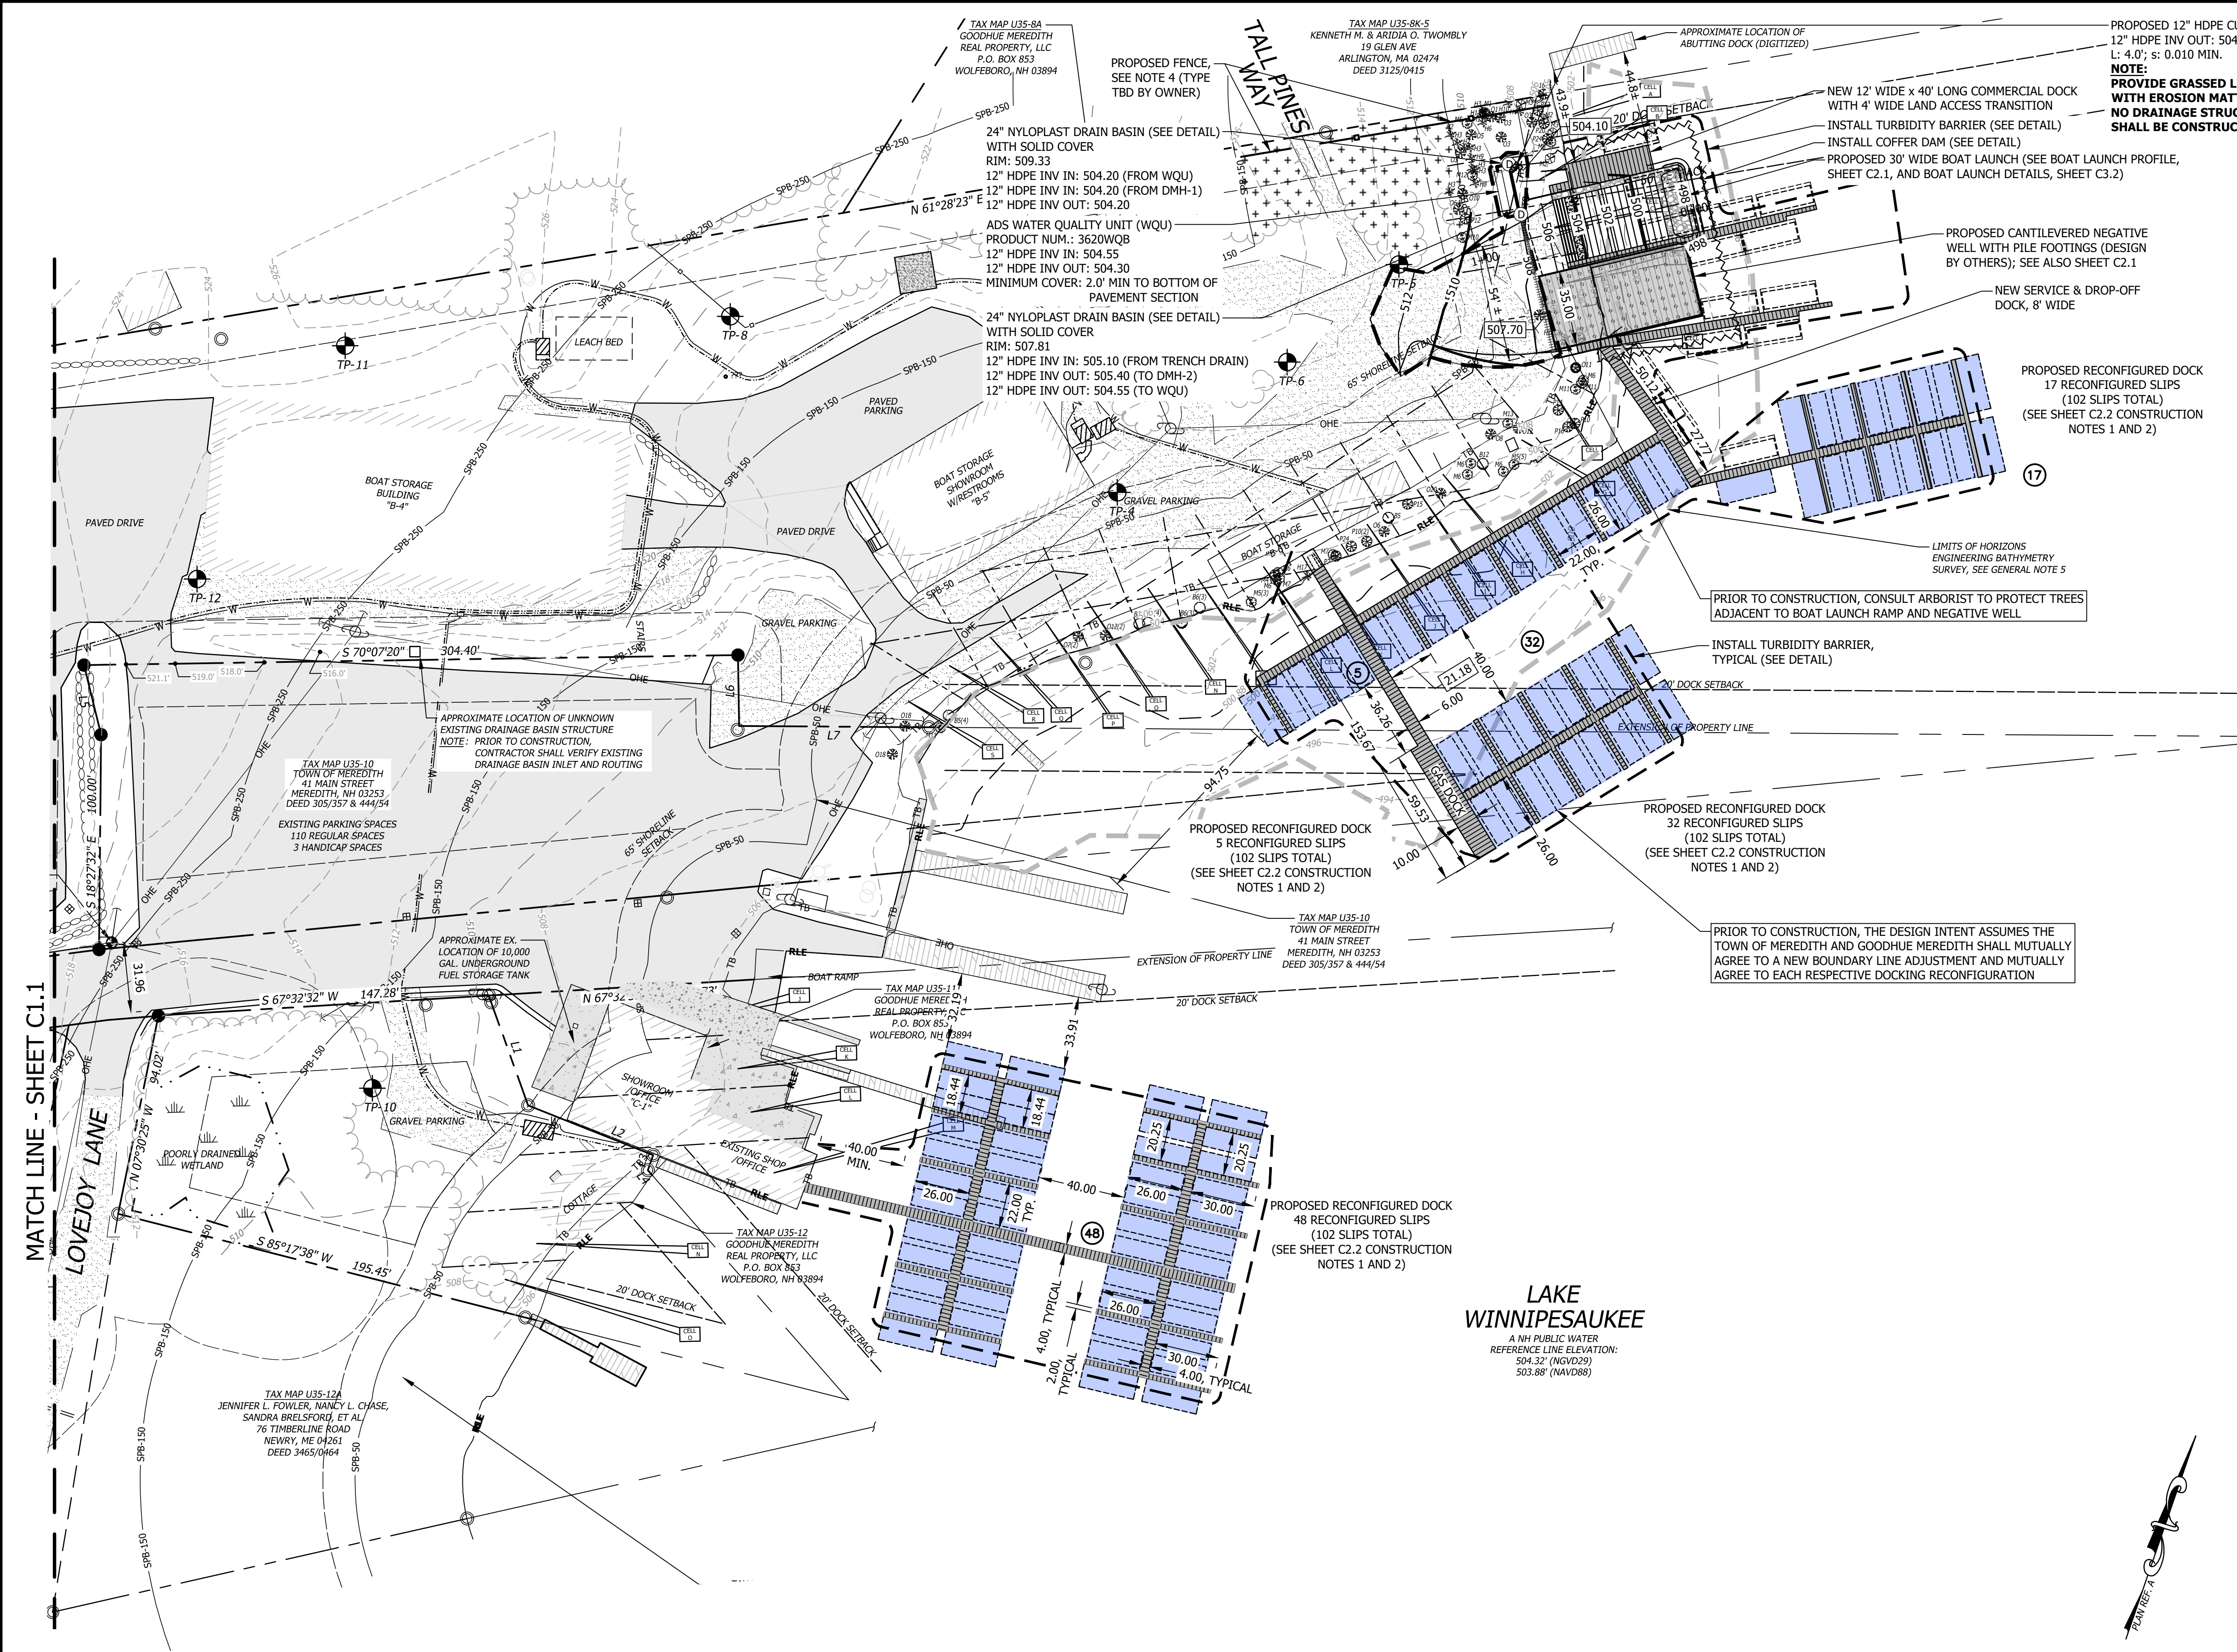

SHEET C2.2 CONSTRUCTION NOTES

- RECONFIGURED DOCK CONSTRUCTION WILL BE WOOD PILE AND CRIB.
- RECONFIGURED DOCKING ELEVATION SHALL BE SET AT 505.82.
- PRIOR TO CONSTRUCTION**, INSTALL TURBIDITY CURTAIN FOR ALL BOAT LAUNCH, NEGATIVE WELL, AND DOCK RECONFIGURATION AREAS. REMOVE TURBIDITY CURTAIN AND COFFER DAM ONCE WATER CLARITY HAS RETURNED TO BACKGROUND CLARITY.
- PROVIDE ADDITIONAL VEGETATIVE SCREENING ALONG NEW FENCE AT PROPERTY LINE TO COMPLY WITH WETLAND RULE ENV-WT 518.06(b)(1).

RECONFIGURED DOCKING SUMMARY

DESCRIPTION	EXISTING	PROPOSED
PERMANENT BOAT WET SLIPS	109	102*
TEMPORARY LOADING/SERVICE WET SLIPS	0	14
RECONFIGURED DOCKING	8,801 SF	8,800 SF
NET PERMANENT BOAT SLIPS (+ / -)		-7 SLIPS
NET DOCKING AREA (+ / -)		-1 SF

*PROPOSED PERMANENT BOAT WET SLIPS TOTAL DOES NOT INCLUDE GAS FACILITY, SERVICE & DROP-OFF, BOAT LAUNCH, OR NEGATIVE WELLS

SITE PLAN REVIEW PLAN
SHEET 2 OF 2
APPROVED
PLANNING BOARD
Meredith, New Hampshire

DATE: _____ CHAIRMAN: _____
SECRETARY: _____

THE SITE PLAN REGULATIONS OF THE TOWN OF MEREDITH, NEW HAMPSHIRE ARE A PART OF THIS PLAN, AND APPROVAL OF THIS PLAN IS CONTINGENT UPON COMPLETION OF ALL REQUIREMENTS OF SAID SUBDIVISION REGULATIONS, EXCEPTING ONLY ANY VARIANCES OR MODIFICATIONS MADE IN WRITING BY THE BOARD AND ATTACHED HERETO.

horizons
Engineering


Civil and Structural Engineering
Land Surveying and Environmental Consulting
MAINE • NEW HAMPSHIRE • VERMONT
www.horizonsengineering.com

GOODHUE MEREDITH, LLC

31 LOVEJOY SANDS ROAD
SITE IMPROVEMENTS
MEREDITH, NEW HAMPSHIRE
TAX MAP U35 LOTS 8A & 11
ZONING DISTRICT - SHORELINE "S"

DOCKING RECONFIGURATION PLAN

NO.	DATE	REVISION DESCRIPTION	ENG	DWG

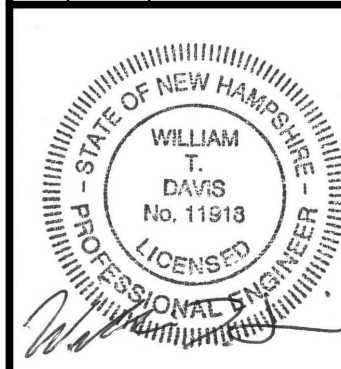

DATE: NOV 2023 PROJECT #: 20818
ENGINE'D BY: - DRAWN BY: WAM
CHECK'D BY: WTD ARCHIVE #: H-5620

SHEET C2.2

FOR PERMITTING REVIEW
NOT FOR CONSTRUCTION

DATE OF PRINT
NOVEMBER 06 2024
HORIZONS ENGINEERING

© 2024
horizons
Engineering
All rights reserved