




CVC architecture studio
CRITEN & VASSALLO CESAREO

Kingsway Palace, 3rd floor, Republic Street, Valletta | info@cvcarchitecture | 21 247 519

Notes:

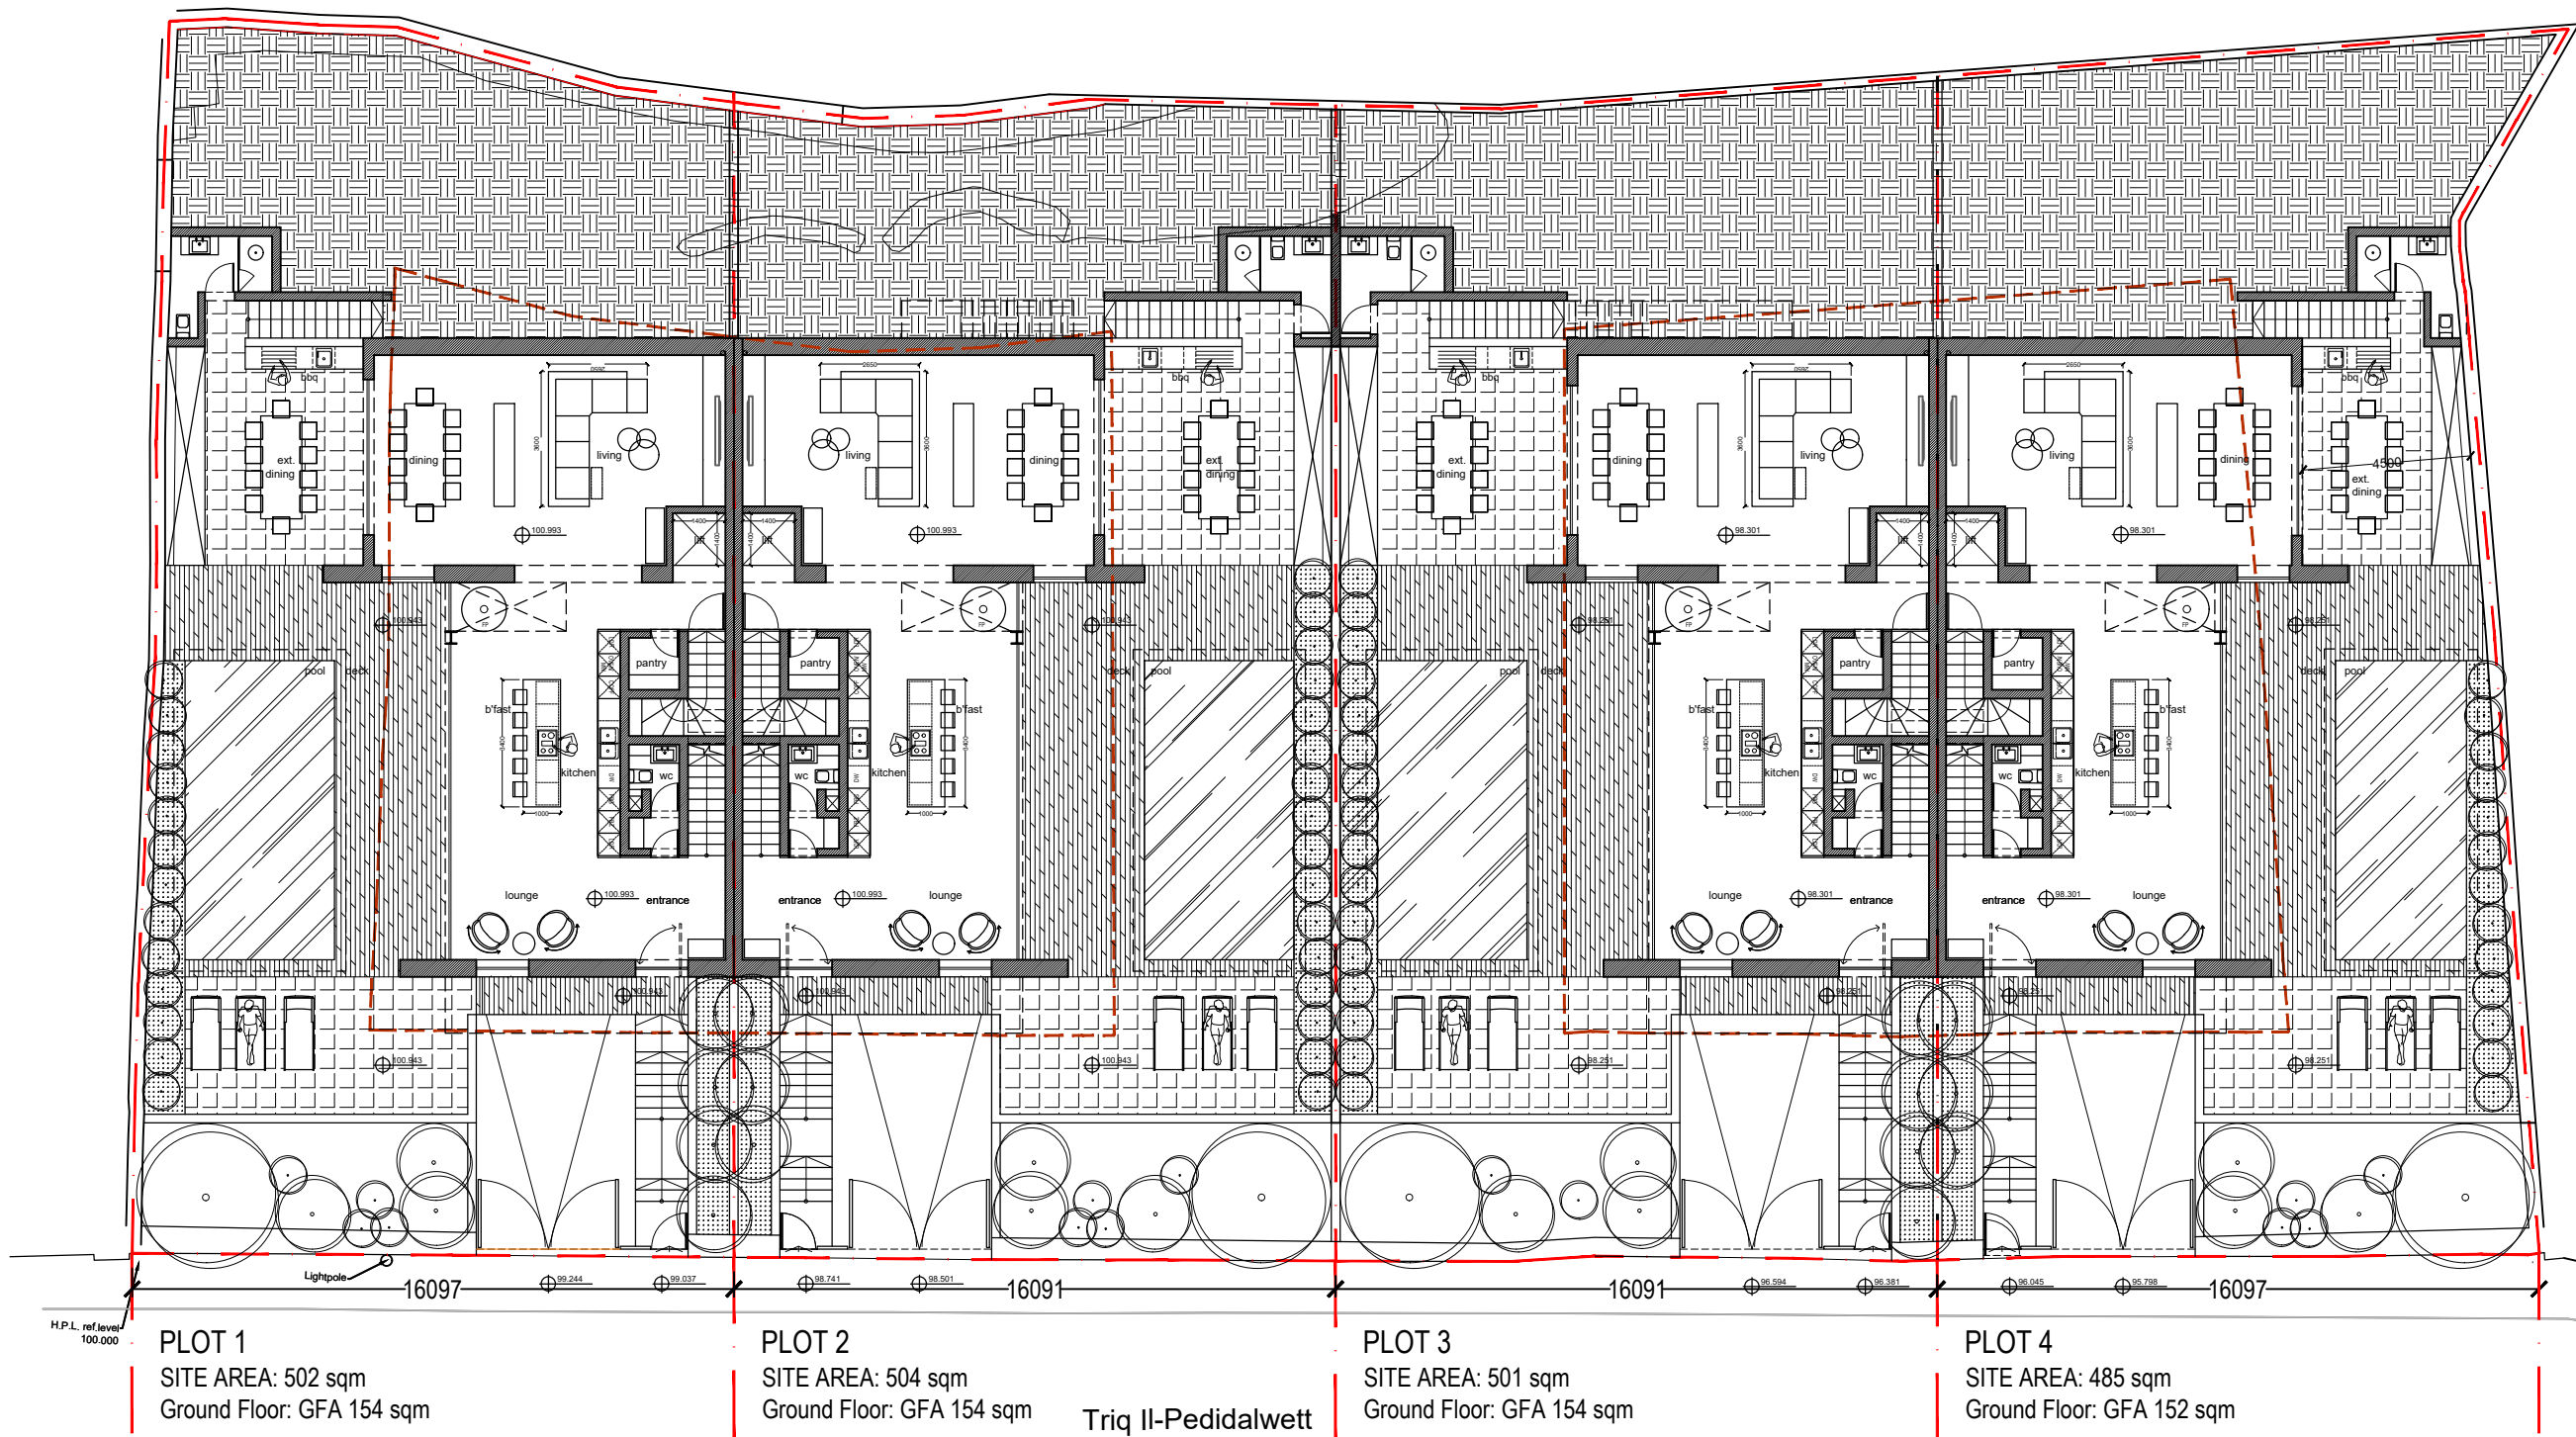

Project High Ridge Villa Development			Job. No: P23_296	Date: 20.07.2023
Dwg Title Proposed Ground floor plans			Dwg No: A02	Rev: -
Rev: -	Date: -	Details: -	Scale: 1:200	Paper: A3