


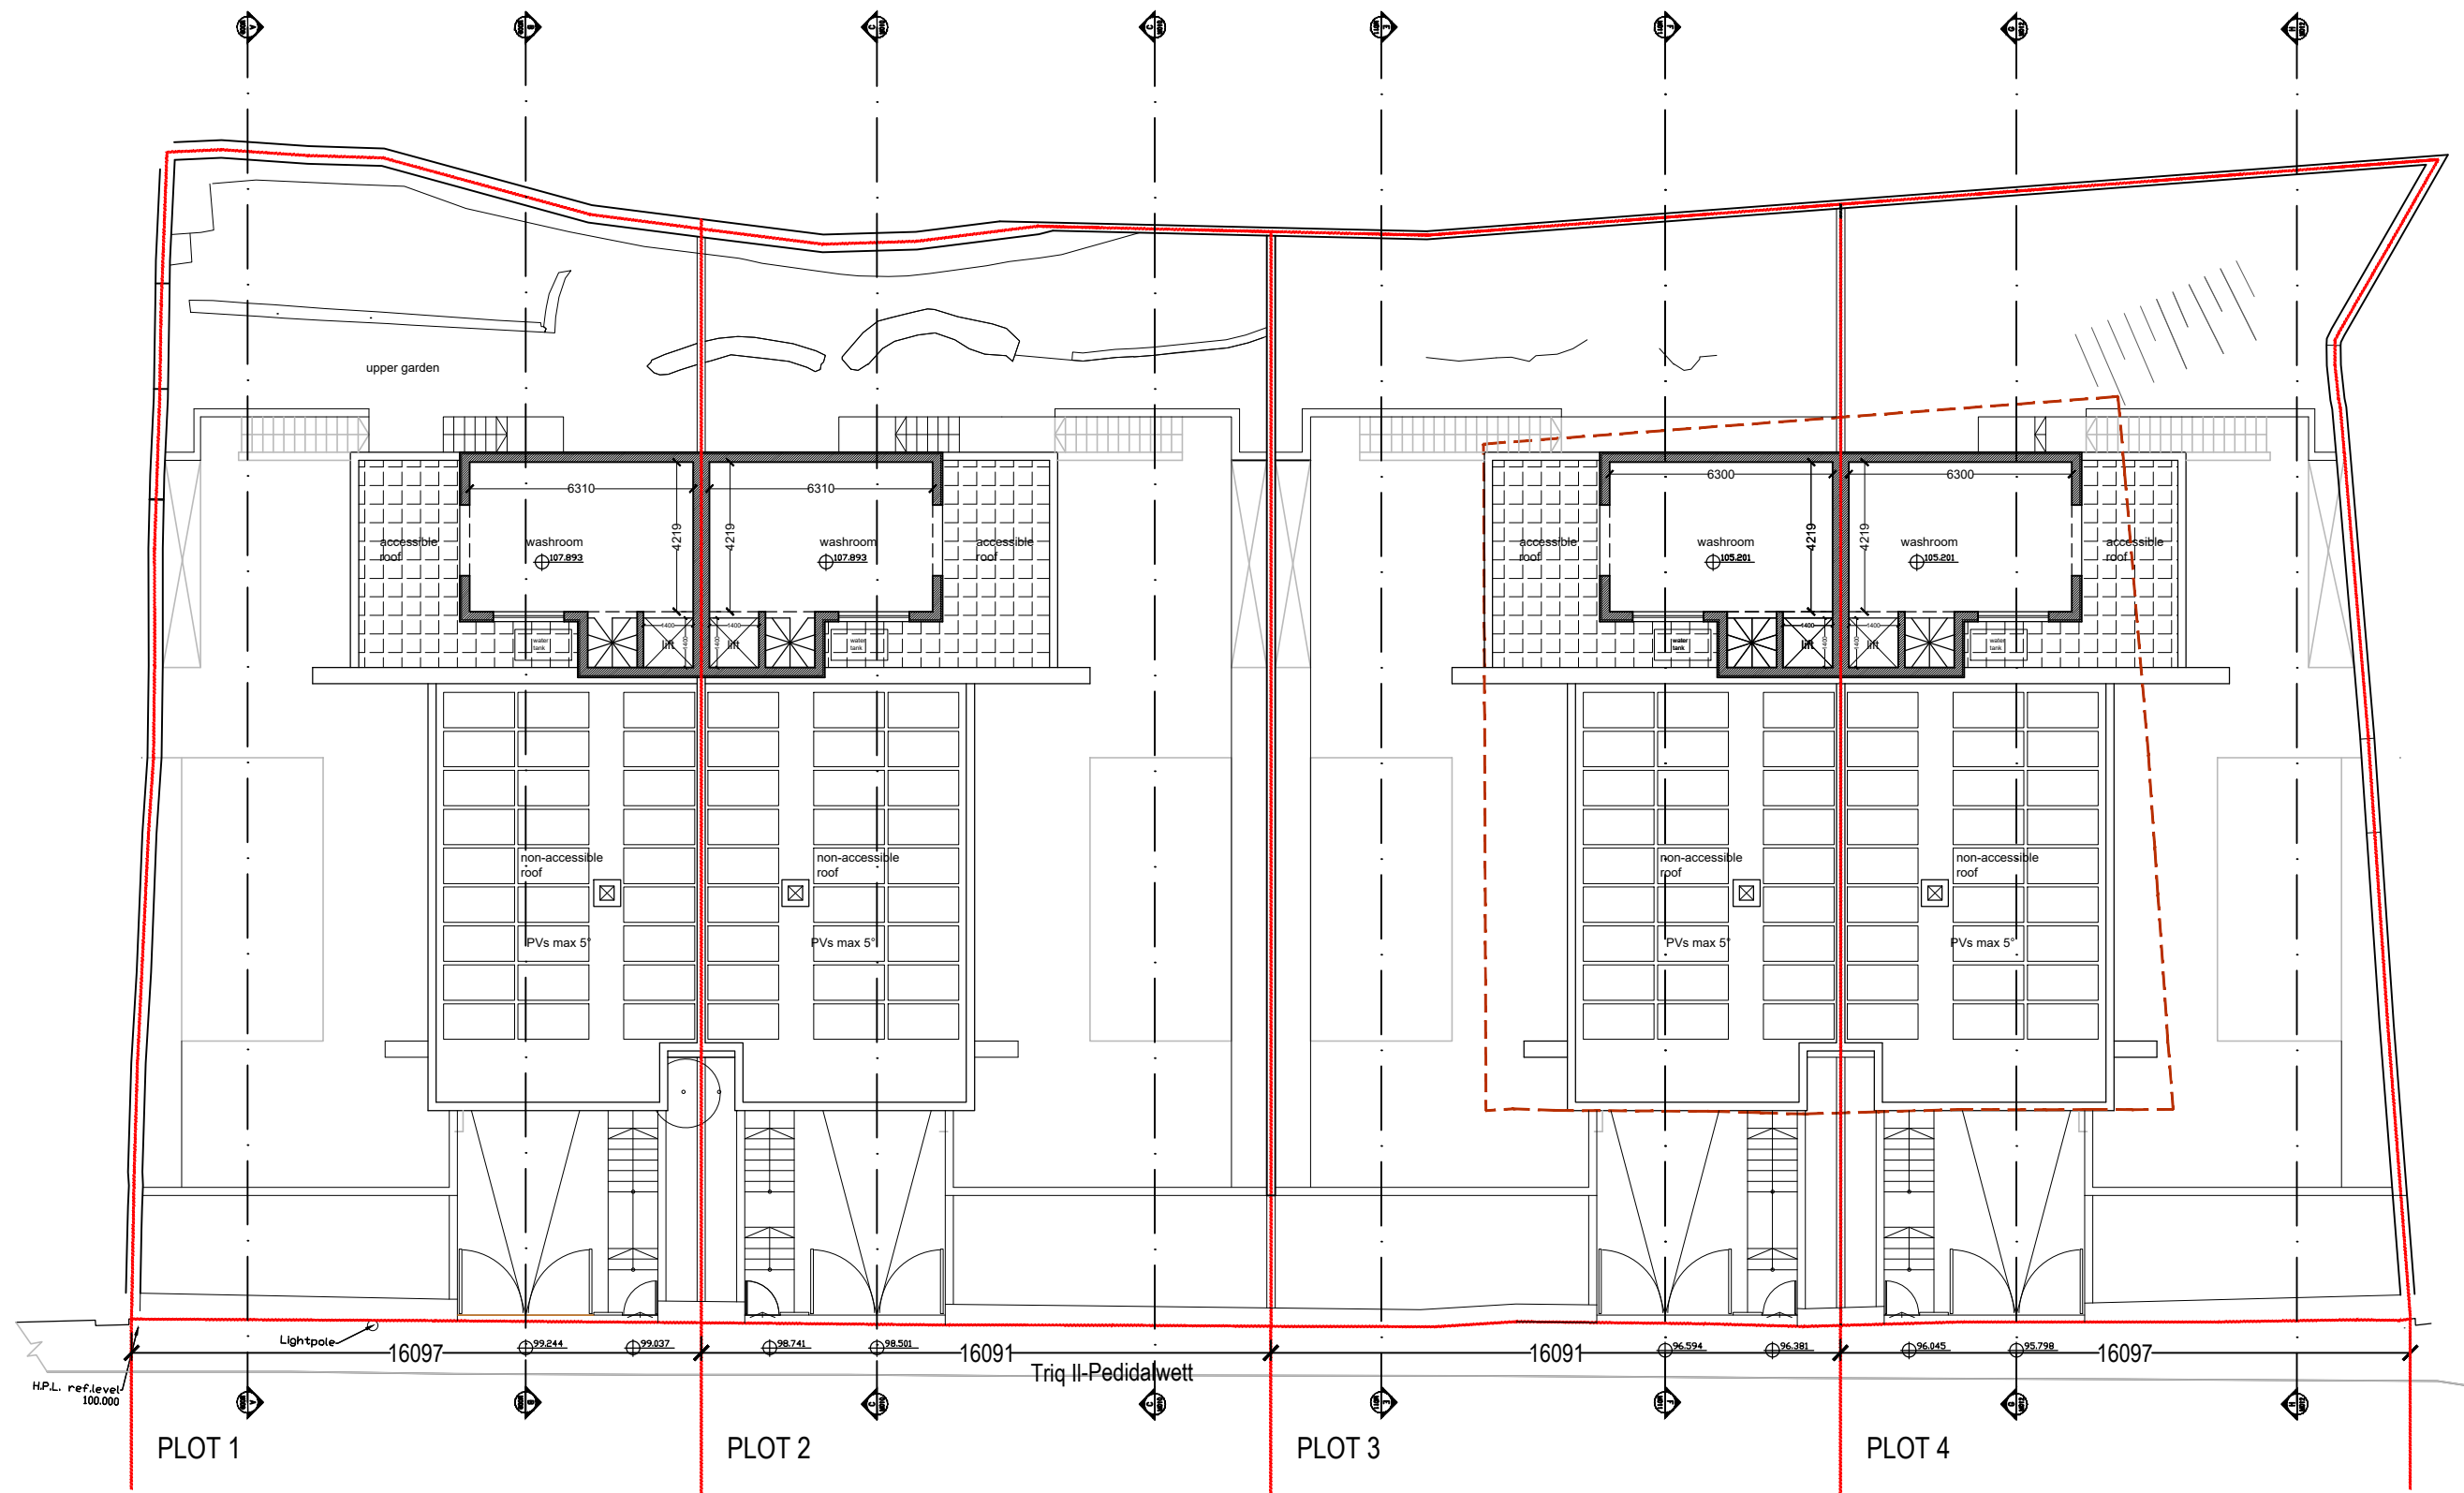

Villa A - Roof floor	
Gross Internal Area	38m ²
Gross External Area	118m ²

Villa B - Roof floor	
Gross Internal Area	38m ²
Gross External Area	119m ²

Villa C - Roof floor	
Gross Internal Area	38m ²
Gross External Area	119m ²

Villa D - Roof floor	
Gross Internal Area	38m ²
Gross External Area	117m ²

Notes:

- To Demolish
- To Construct

CVC architecture studio
CRITIEN & VASSALLO CESAREO
Kingsway Palace, 3rd floor, Republic Street, Valletta | info@cvcarchitecture | 21 247 519

1 0 1 5 10 20m
SCALE 1:200

Project High Ridge Villa Development		Job. No: P23_296	Date: 27.07.2023
Dwg Title Proposed Roof floor plans		Dwg No: M005	Rev: A
Rev: A	Date: 11.09.23	Details: Initial requirements 22.08.23	Scale: 1:200
-	-	-	Paper: A3