


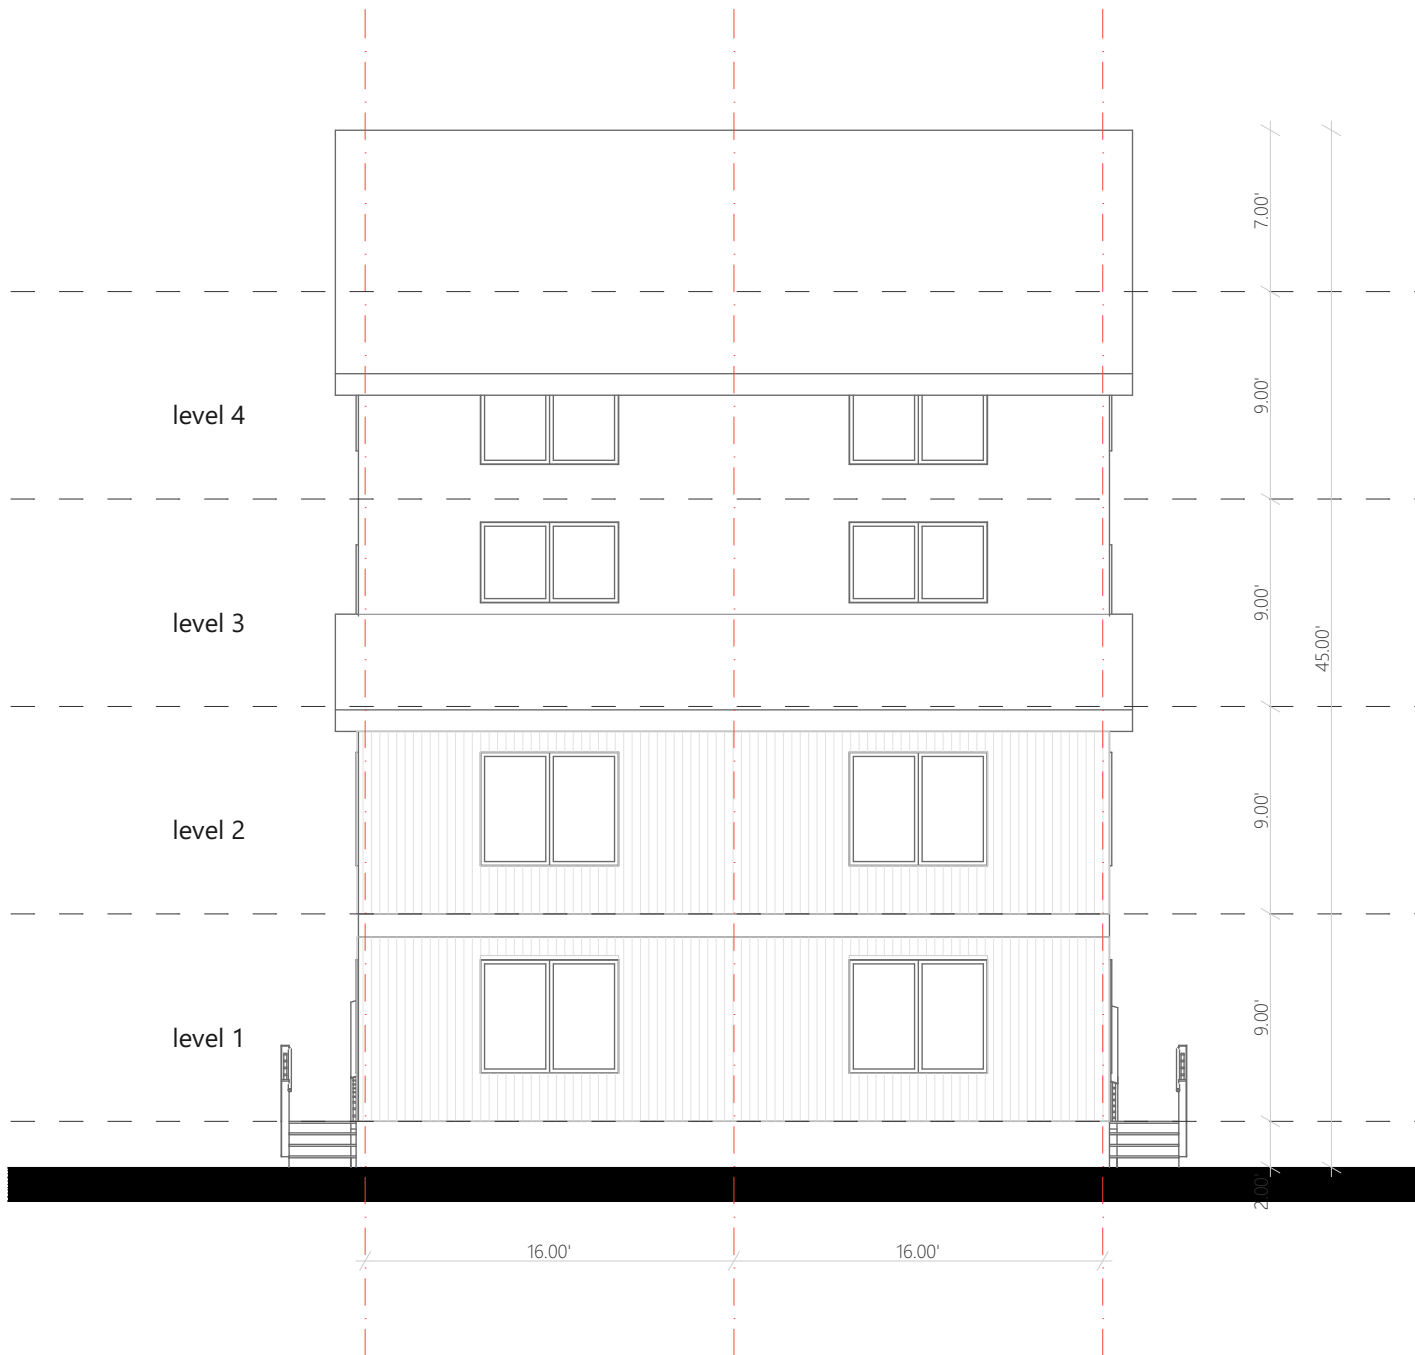

ENERGY 1-RB
SOUTH ELEVATION
SCALE 1: 100