


① Northwest View  
12" = 1'-0"

**G. Hoffman Management**  
**Study 1.1**

No.	Description	Date

Northwest View		
Project number	2013.14	<b>G101</b>
Date	Issue Date	
Drawn by	RDeH	
Checked by	RDeH	Scale 12" = 1'-0"

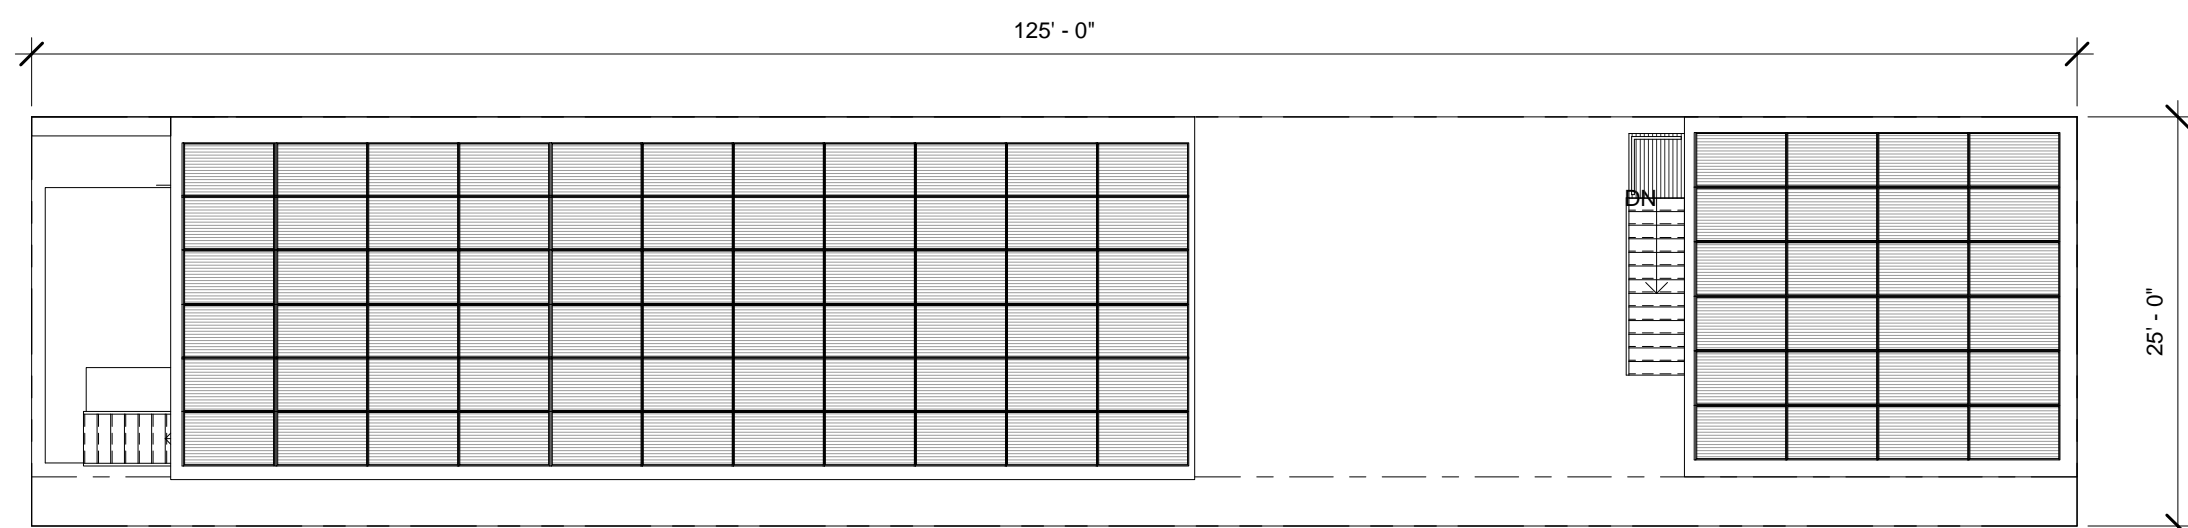


① Site  
3/32" = 1'-0"

# G. Hoffman Management

## Study 1.1

No.	Description	Date

Site		
Project number	2013.14	C100
Date	Issue Date	
Drawn by	Author	
Checked by	Checker	Scale 3/32" = 1'-0"


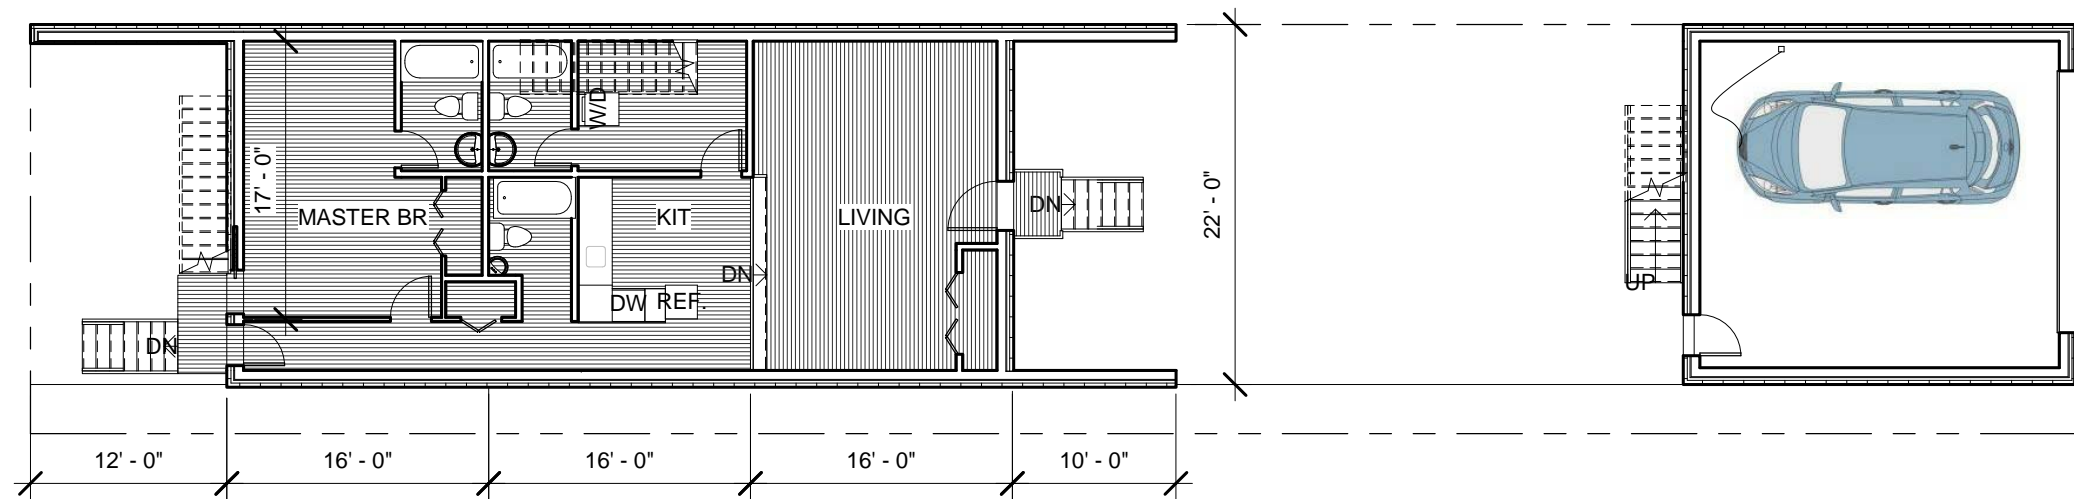


① Level 1  
3/32" = 1'-0"

**G. Hoffman Management**  
**Study 1.1**

No.	Description	Date

Plans		
Project number	2013.14	<b>A101</b>
Date	Issue Date	
Drawn by	RDeH	
Checked by	RDeH	Scale 3/32" = 1'-0"

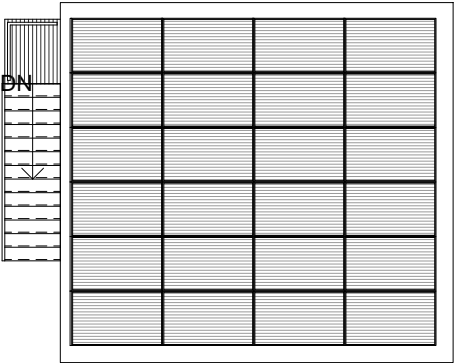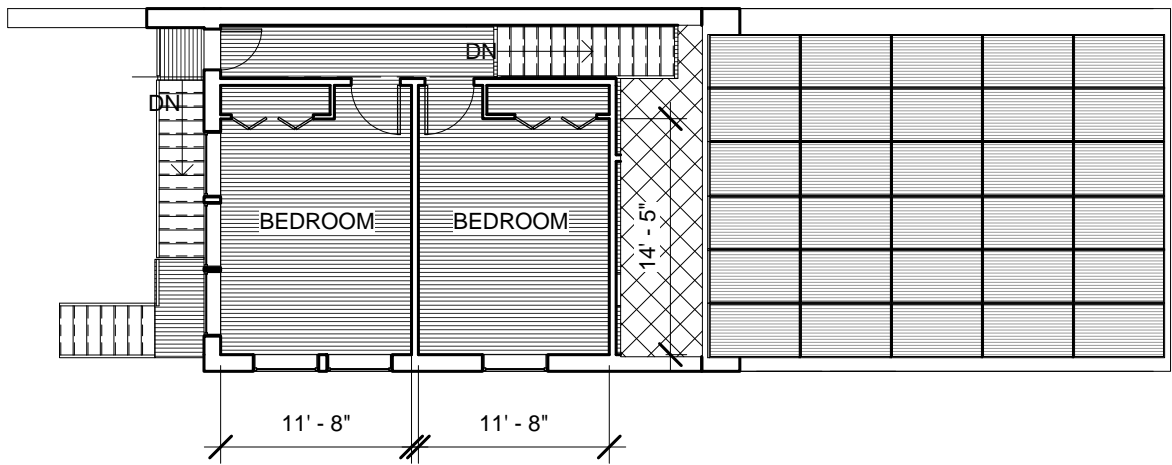


1 Level 2  
3/32" = 1'-0"

# G. Hoffman Management

## Study 1.1

No.	Description	Date

Plans		
Project number	2013.14	<b>A102</b>
Date	Issue Date	
Drawn by	Author	
Checked by	Checker	
		Scale 3/32" = 1'-0"

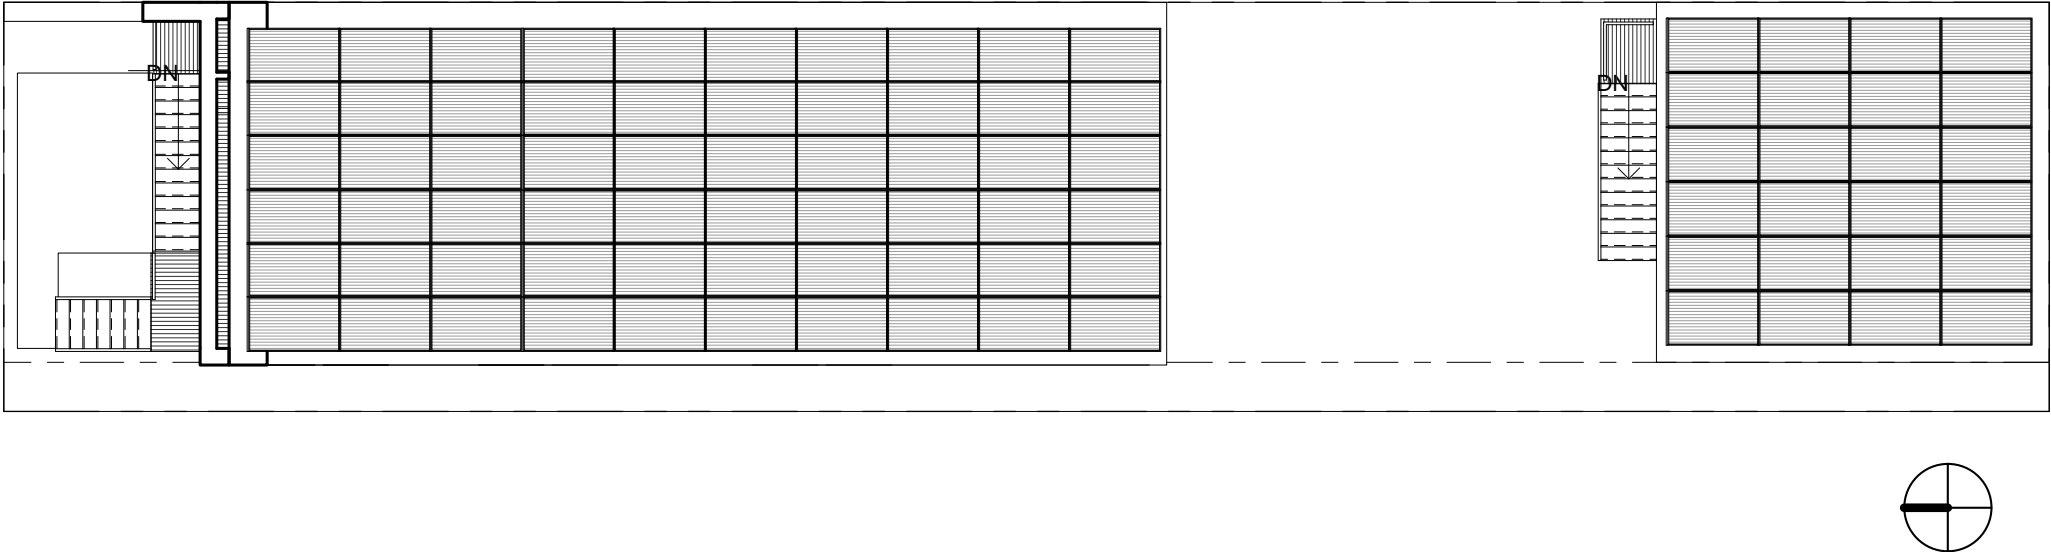


① Roof Plan  
3/32" = 1'-0"

**G. Hoffman Management**  
**Study 1.1**

No.	Description	Date


Plans		
Project number	2013.14	<b>A103</b>
Date	Issue Date	
Drawn by	RDeH	
Checked by	RDeH	Scale 3/32" = 1'-0"

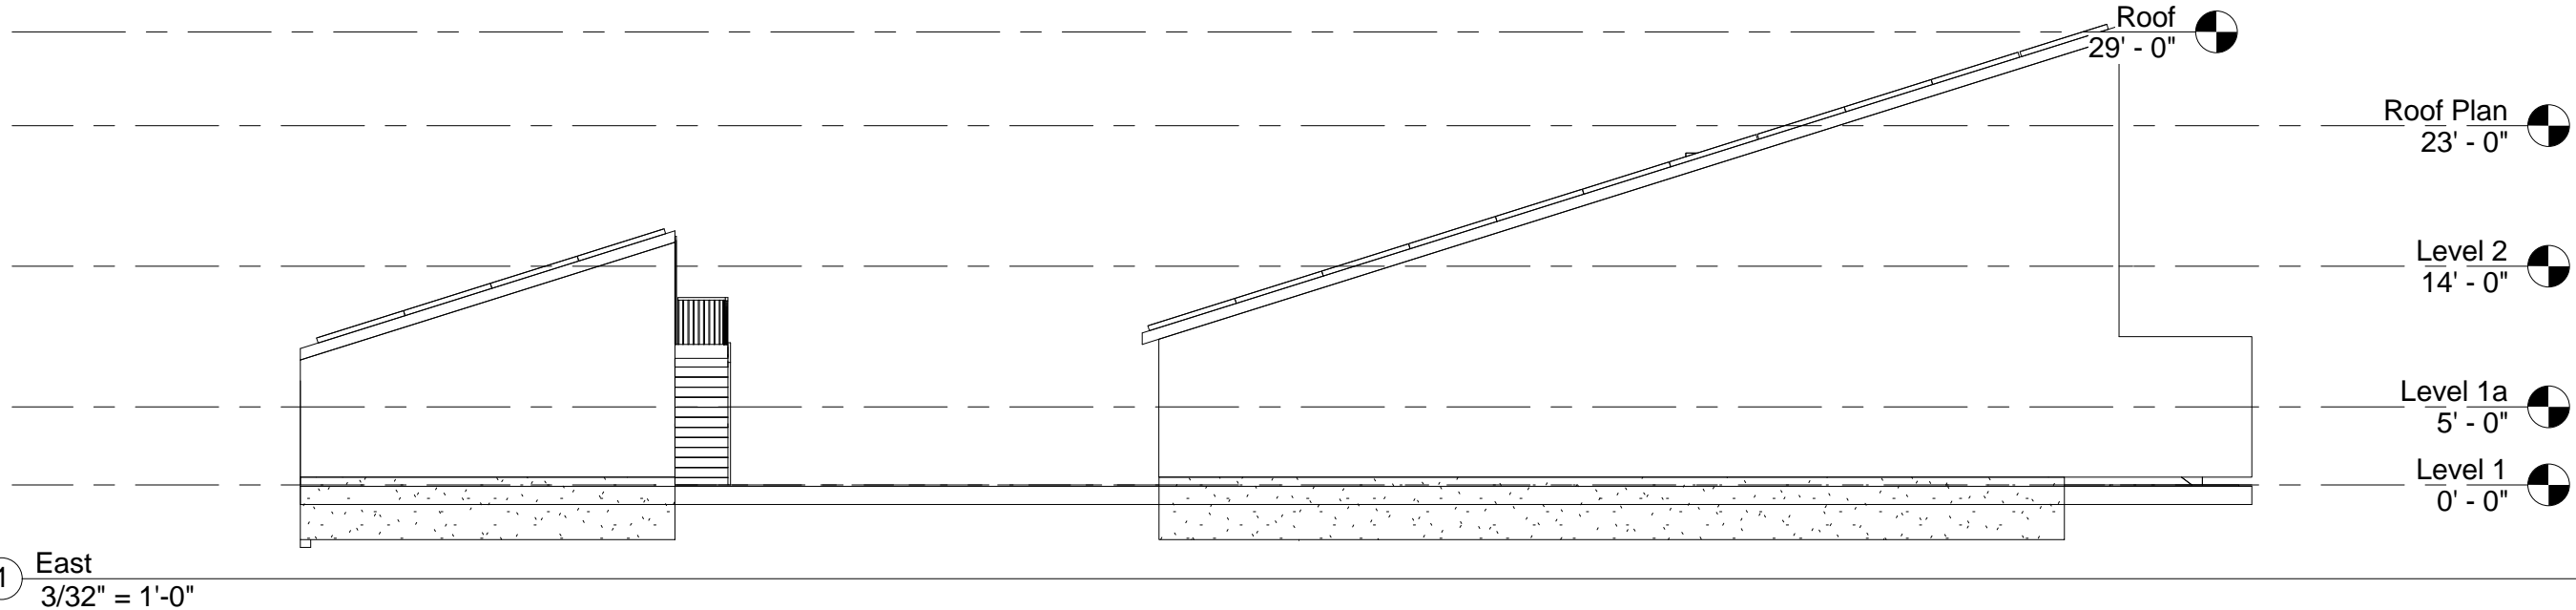

**G. Hoffman Management**  
**Study 1.1**

No.	Description	Date

Elevations		
Project number	2013.14	<b>A104</b>
Date	Issue Date	
Drawn by	RDeH	
Checked by	RDeH	Scale 3/32" = 1'-0"

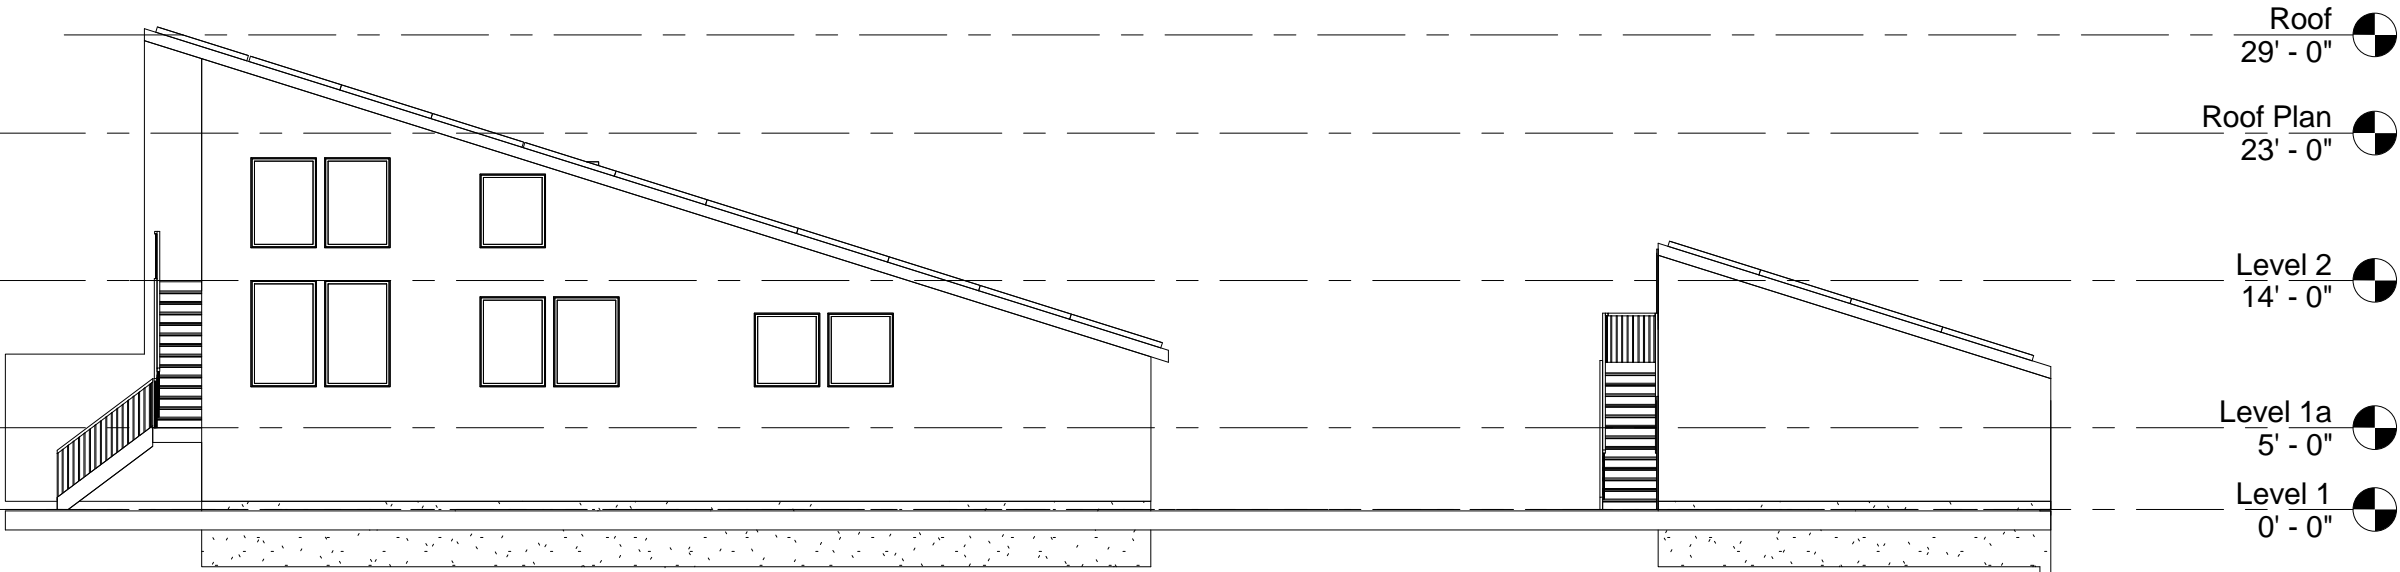


① West  
3/32" = 1'-0"


**G. Hoffman Management**  
**Study 1.1**

No.	Description	Date

Elevations		
Project number	2013.14	<b>A105</b>
Date	Issue Date	
Drawn by	RDeH	
Checked by	RDeH	
Scale 3/32" = 1'-0"		

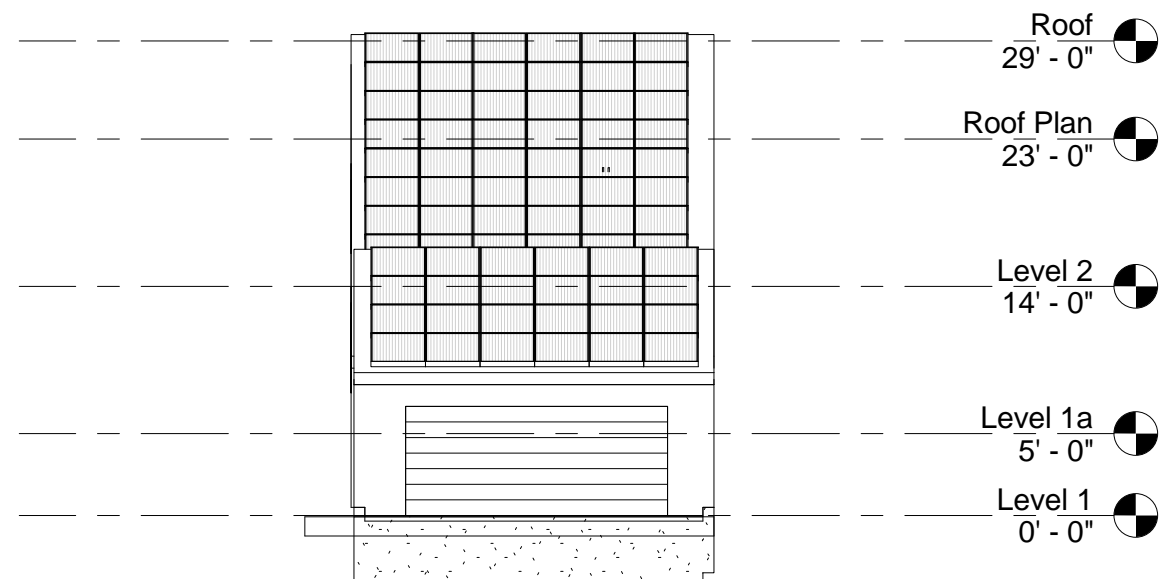

① South  
3/32" = 1'-0"

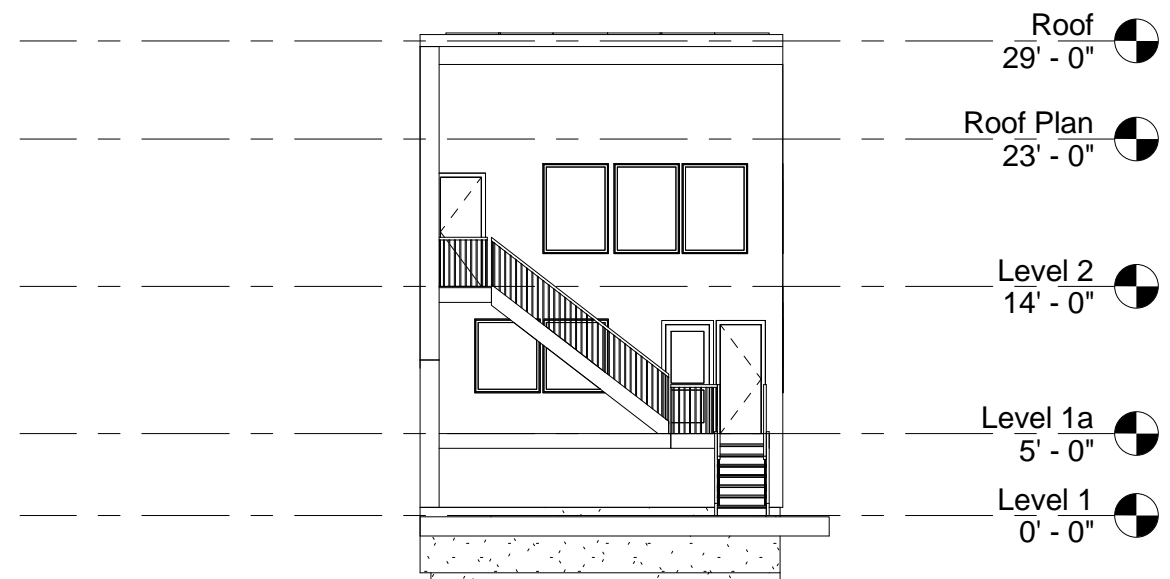

② North  
3/32" = 1'-0"

## G. Hoffman Management

### Study 1.1

No.	Description	Date

Elevations		
Project number	2013.14	<b>A116</b>
Date	Issue Date	
Drawn by	RDeH	
Checked by	RDeH	
		Scale 3/32" = 1'-0"