

 
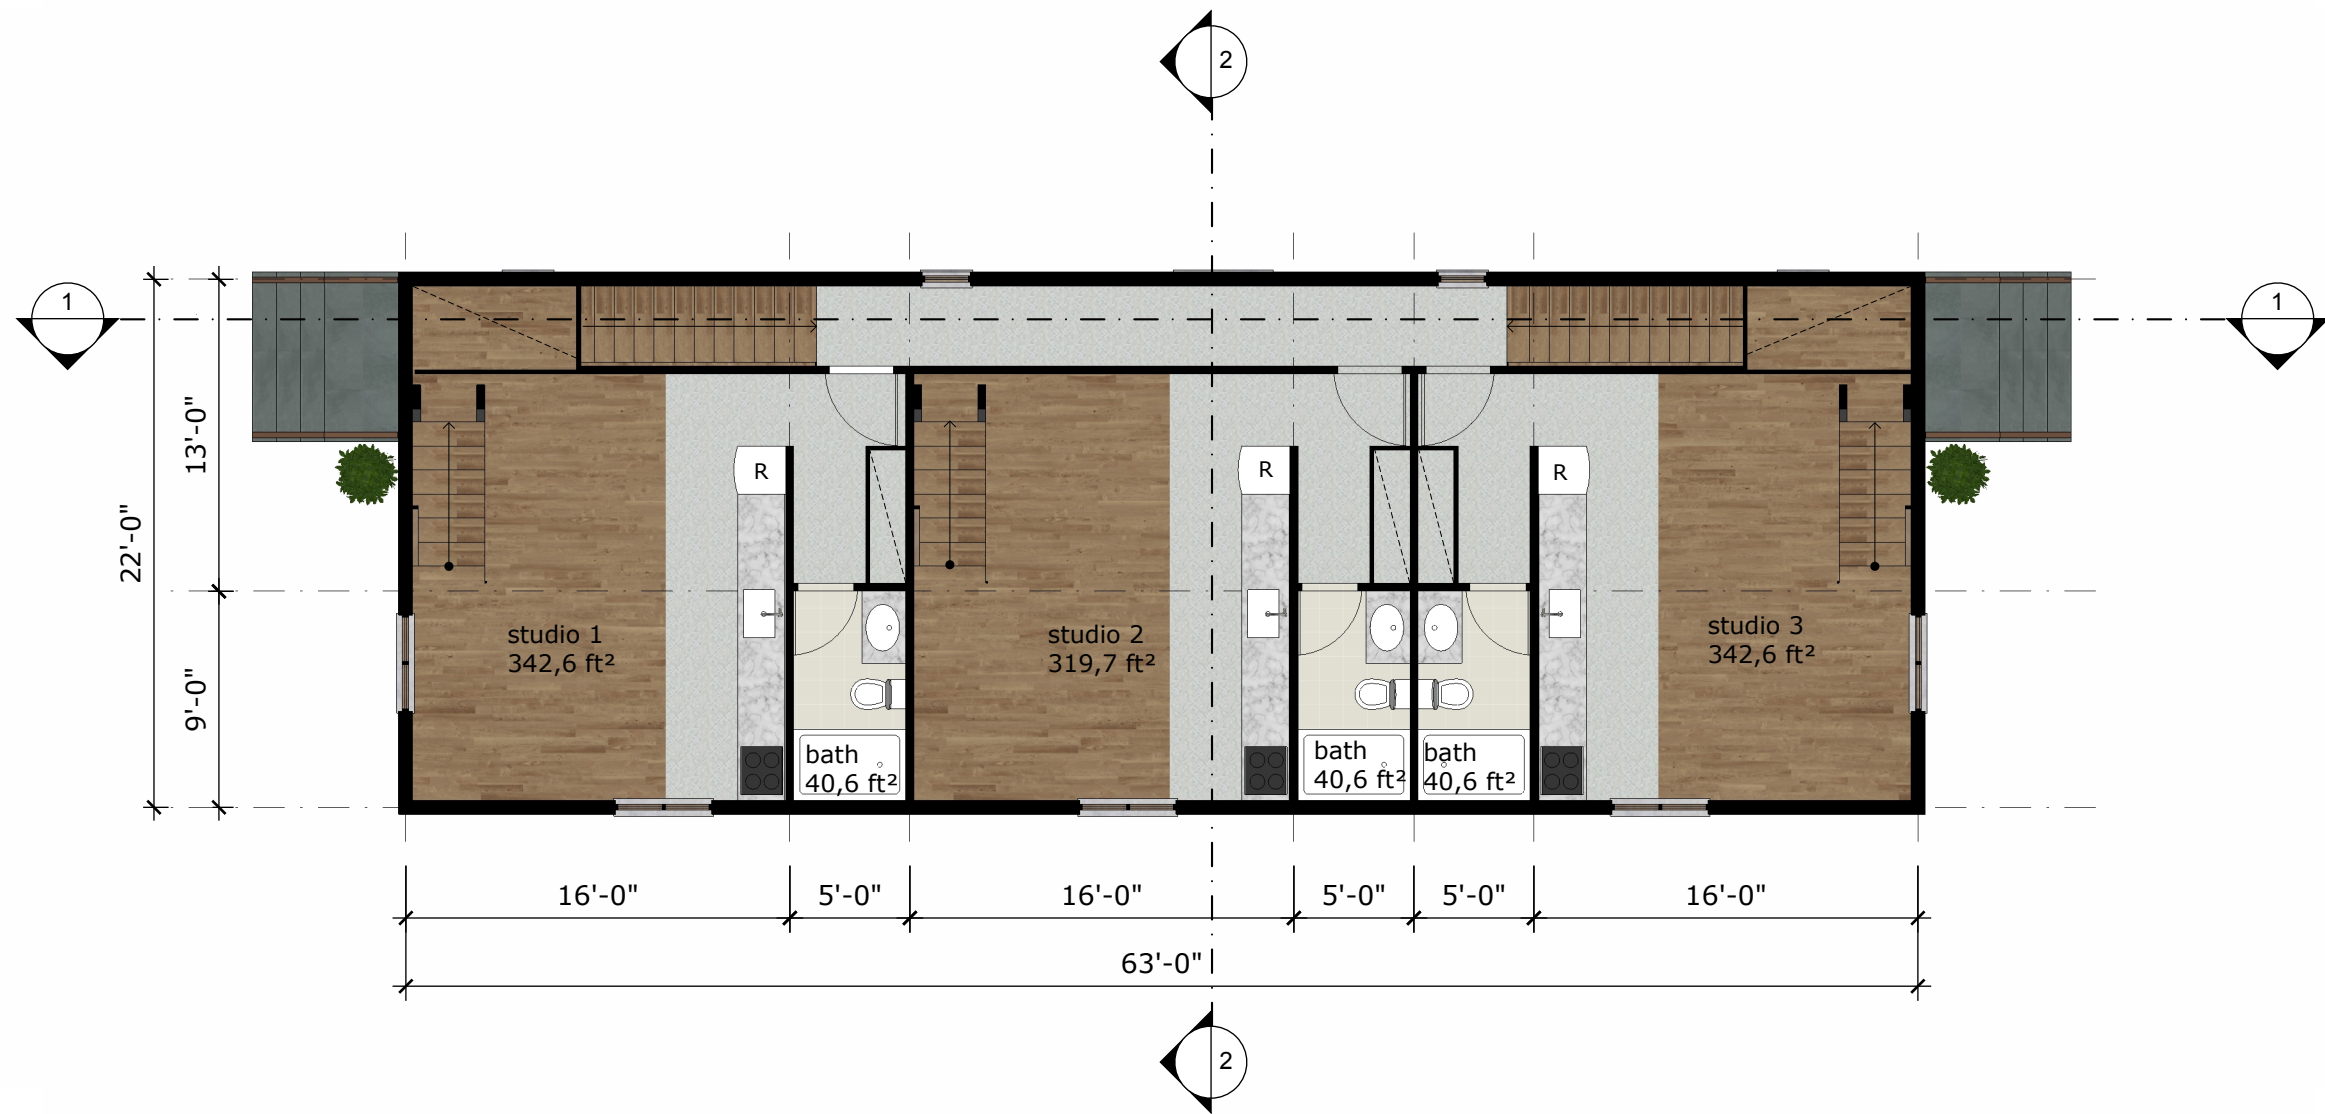




ENERGY3-RBS11
 1st FLOOR PLAN
 SCALE 1/8"=1'-0"

 

ENERGY3-RBS11
 2nd FLOOR PLAN
 SCALE 1/8"=1'-0"

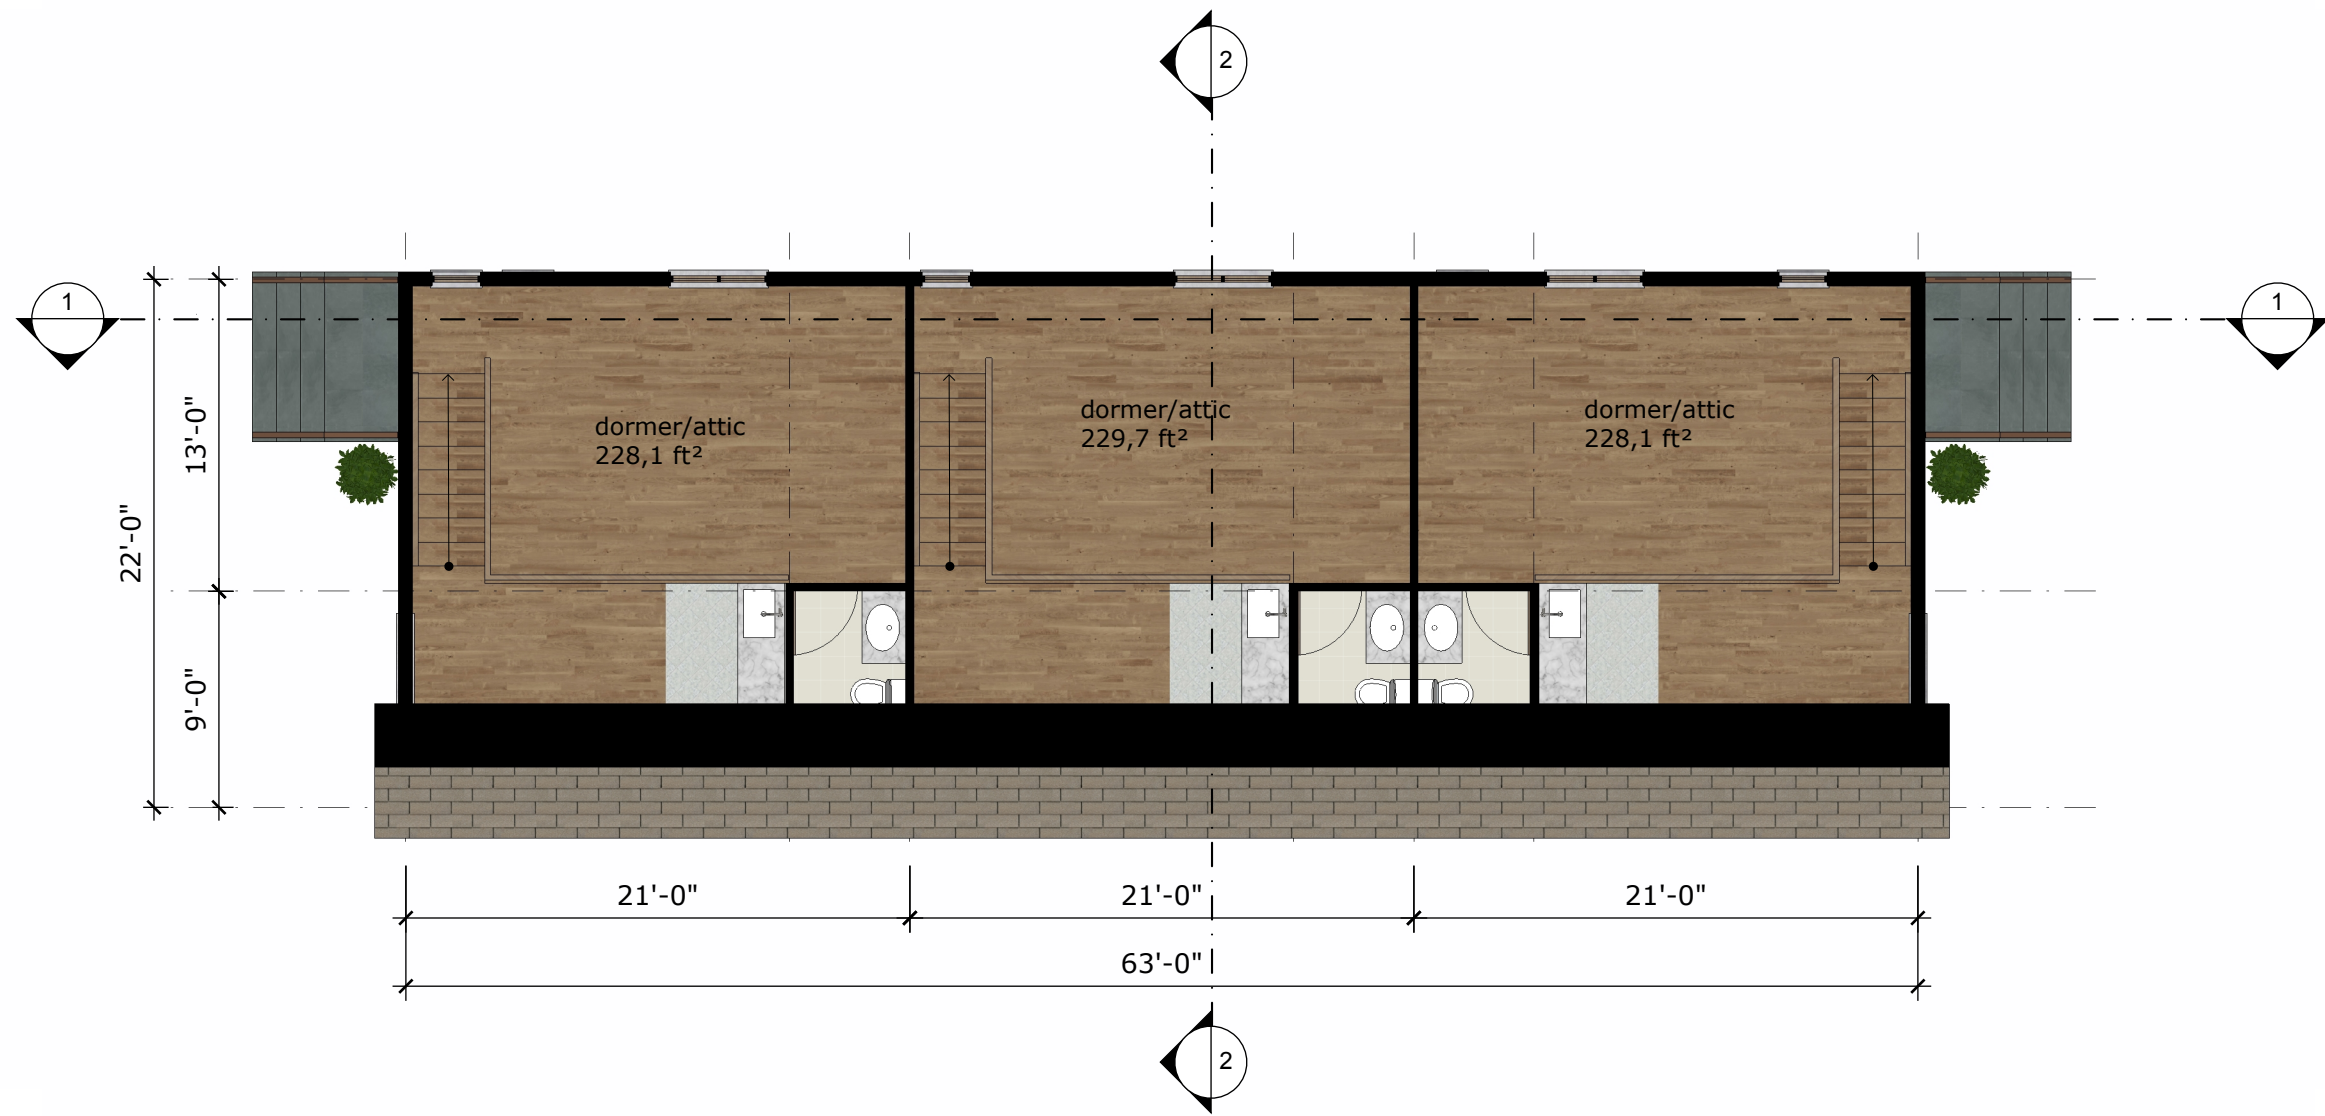

ENERGY3-RBS11
 ATTIC FLOOR PLAN
 SCALE 1/8"=1'-0"

 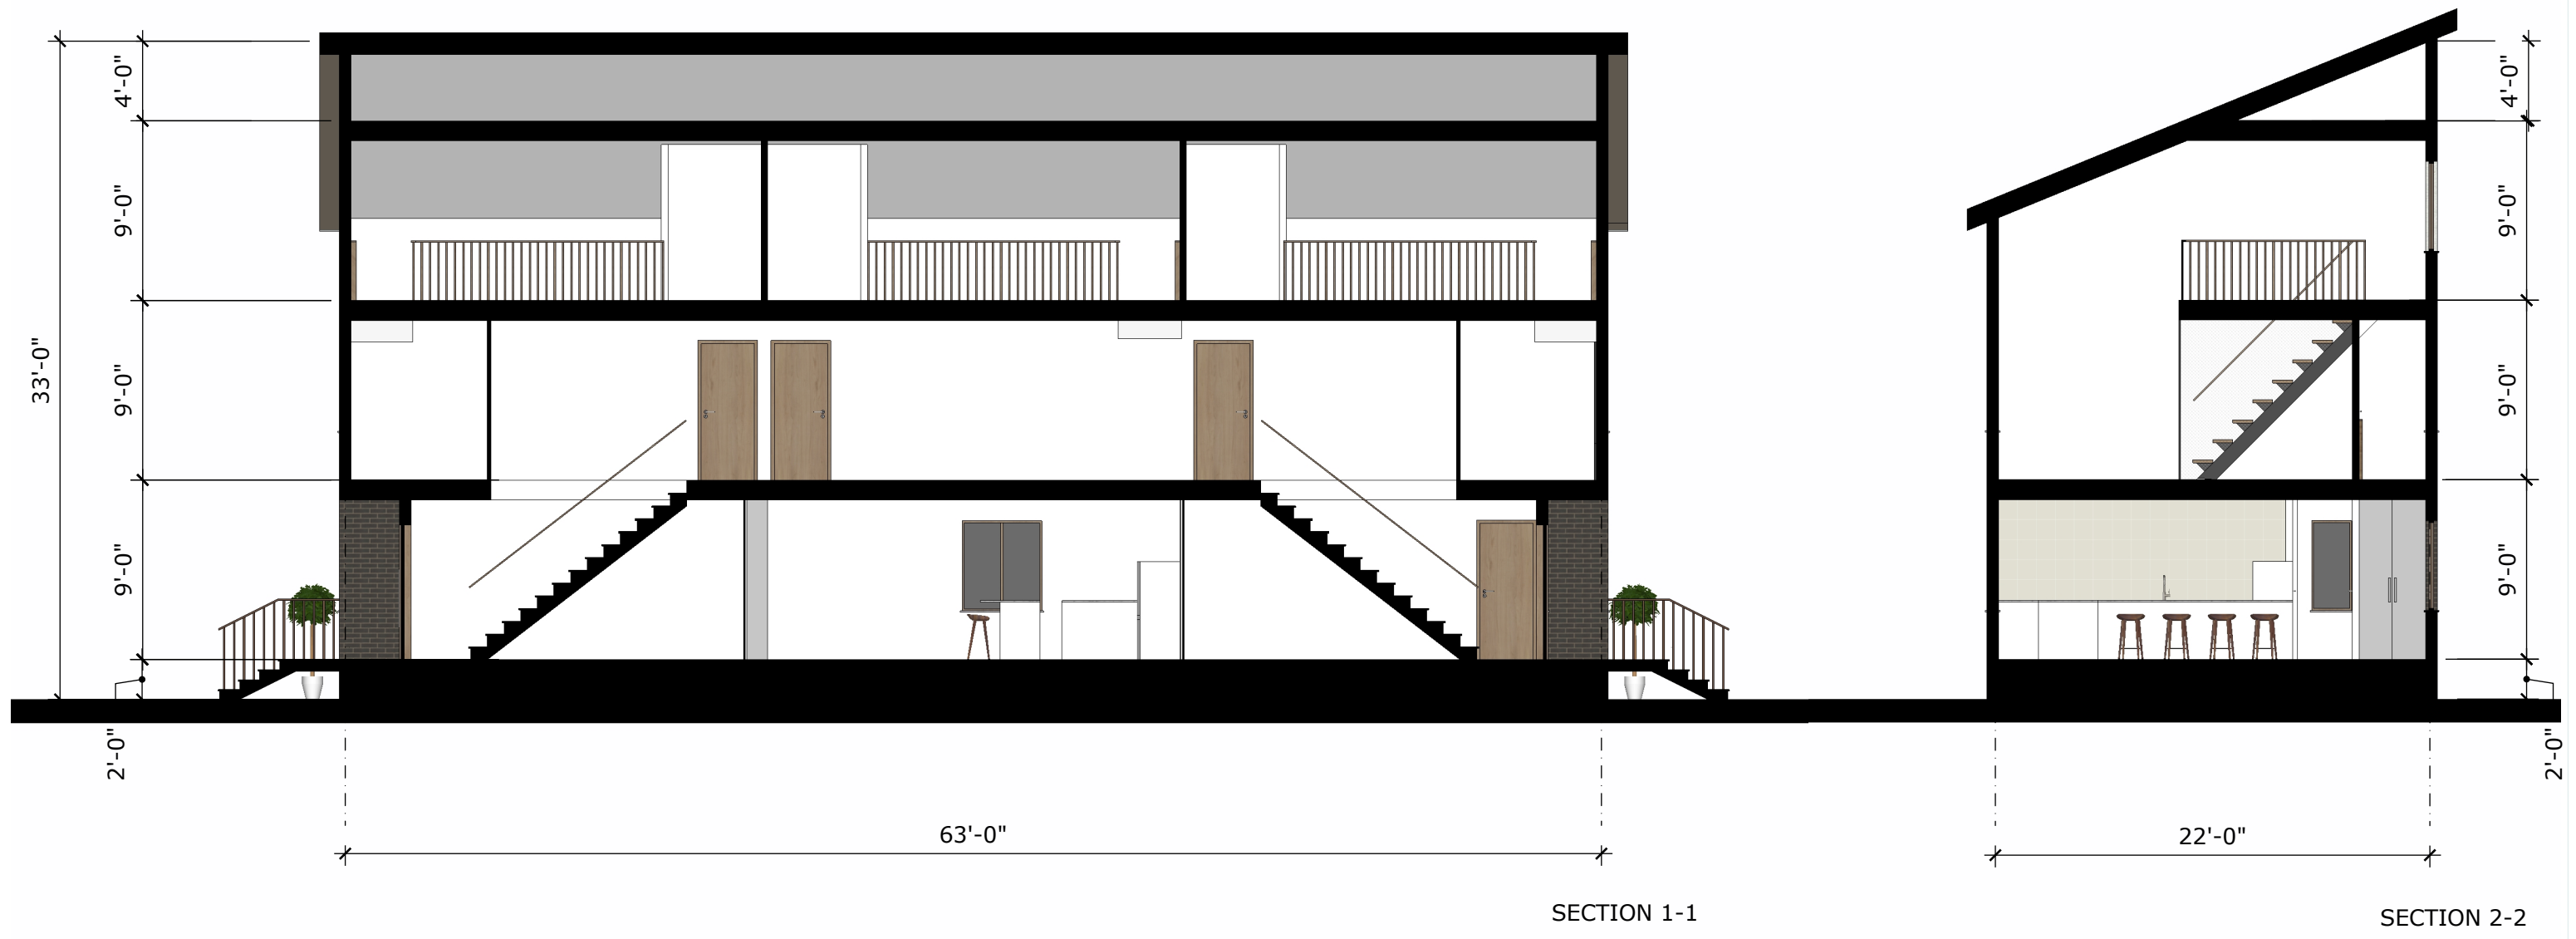

ENERGY3-RBS11
 SECTIONS
 SCALE 1/8"=1'-0"




SOUTH ELEVATION

EAST ELEVATION



ENERGY3-RBS11
ELEVATIONS
SCALE 1/8"=1'-0"

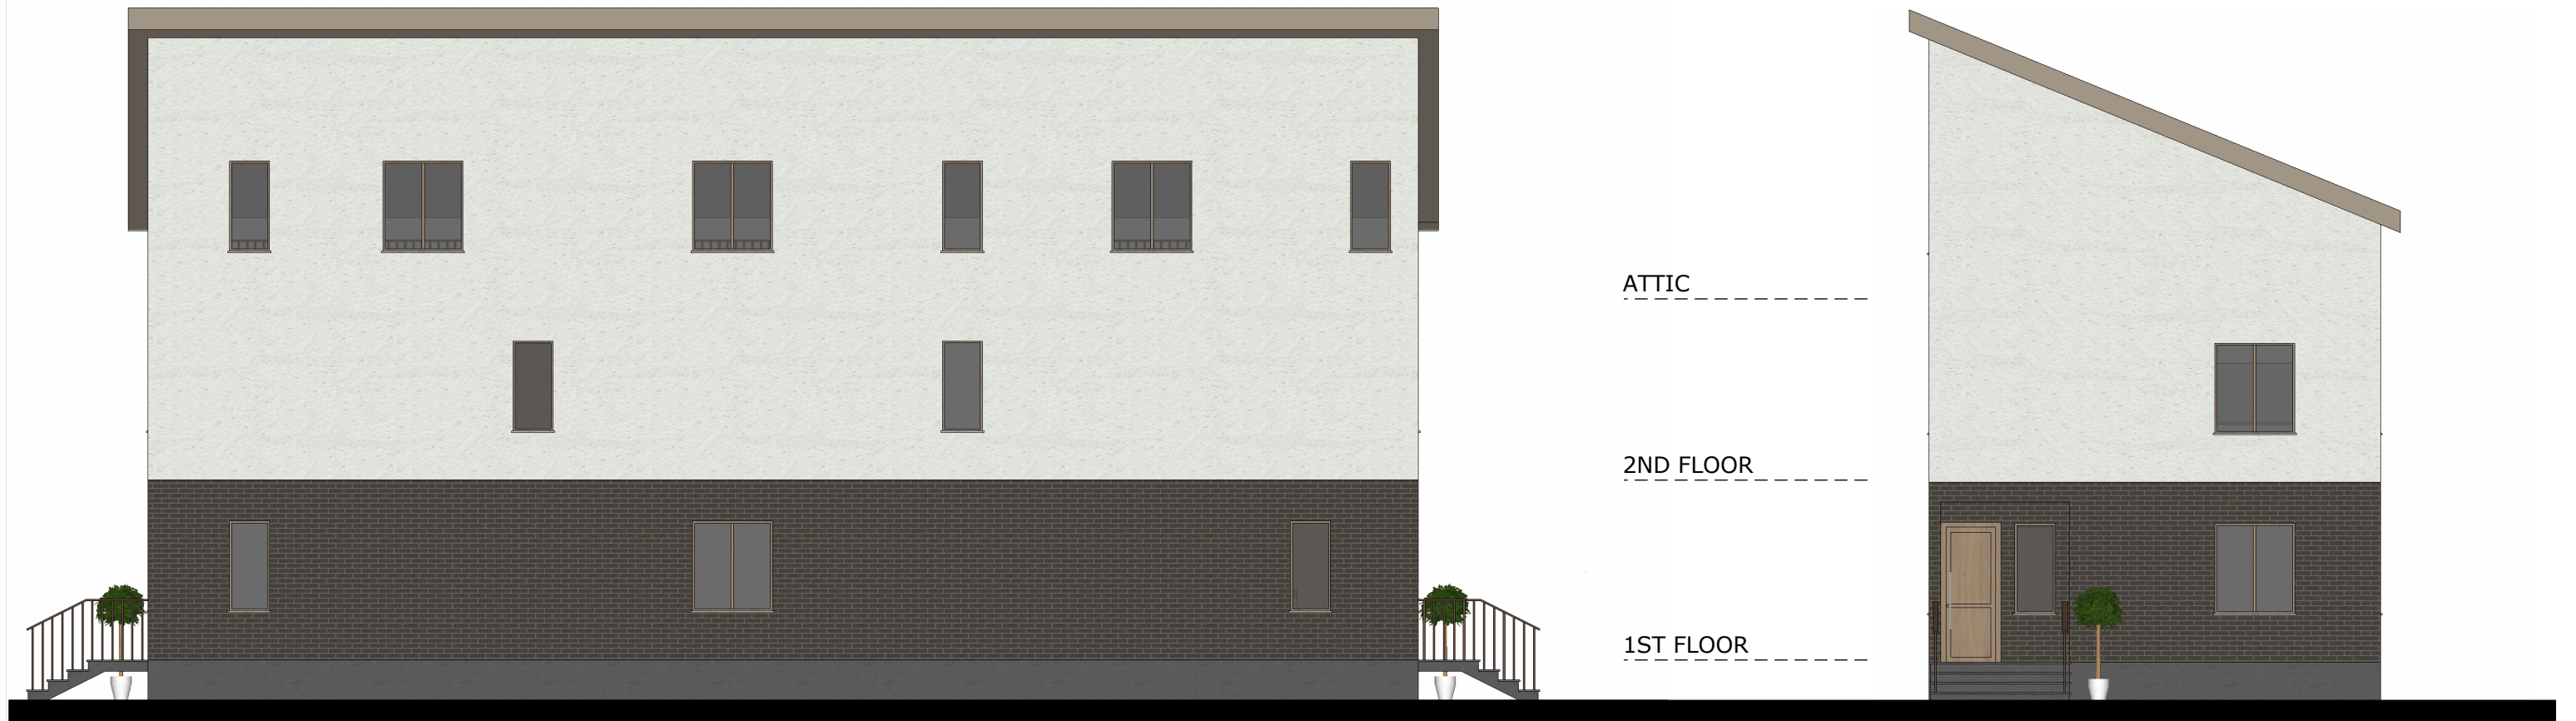

NORTH ELEVATION

WEST ELEVATION



ENERGY3-RBS11
ELEVATIONS
SCALE 1/8"=1'-0"