


SOUTH ELEVATION

2ND FLOOR

1ST FLOOR



EAST ELEVATION

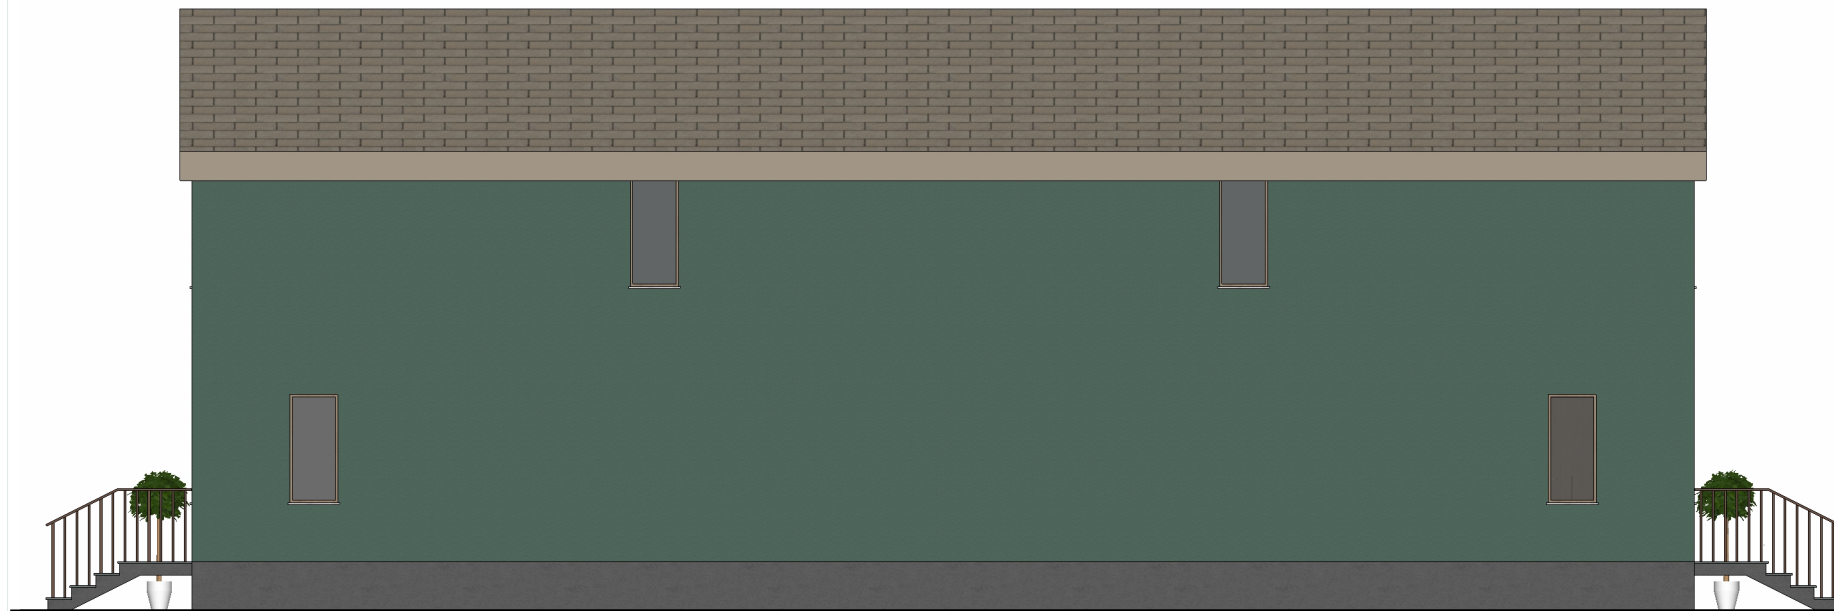

NORTH ELEVATION

2ND FLOOR

1ST FLOOR



WEST ELEVATION



ENERGY3-RBS2  
ELEVATIONS  
SCALE 1/8"=1'-0"